



Emily M. Farah
Counsel, Regulatory

411 Seventh Avenue
Mail drop 15-7
Pittsburgh, PA 15219

Tel: 412-393-6431
efarah@duqlight.com

March 16, 2022

VIA ELECTRONIC FILING

Rosemary Chiavetta, Secretary
Pennsylvania Public Utility Commission
Commonwealth Keystone Building, 2nd Floor
400 North Street
Harrisburg, PA 17120

**Re: Municipal Contract –Right of Way Agreement between Duquesne Light Company
and The City of Pittsburgh, 10th Ward
Docket No. U-2022-_____**

Dear Secretary Chiavetta:

Enclosed for review and approval in accordance with 66 Pa.C.S. § 507 and 52 Pa. Code § 3.101, is a Right of Way Agreement dated March 10, 2022 between Duquesne Light Company (“Duquesne Light” or the “Company”) and the City of Pittsburgh (“City”). The City granted to Duquesne Light a Right of Way on its property situated on Avrr Street in the City of Pittsburgh, 10th Ward, Allegheny County, which provides the right to install, use, own, operate, maintain, repair, renew and remove an electrical line.

Should you have any questions regarding the enclosed right of way, please contact Dan Antosik at 412-393-8628.

Respectfully Submitted,

A handwritten signature in blue ink, appearing to read "Emily M. Farah".

Emily M. Farah
Attorney ID#322559

Enclosure

RIGHT OF WAY AGREEMENT

The undersigned Grantor, **CITY OF PITTSBURGH**, a municipal corporation of the Commonwealth of Pennsylvania, for good and valuable consideration, the receipt of which is hereby acknowledged, does hereby grant unto Duquesne Light Company, its successors and assigns, for providing, transmitting and/or distributing electric and/or communications services for any and all purposes, the right, privilege and authority to erect, install, use, own, operate, maintain, repair, renew and finally remove an electric line, consisting of two (2) poles, #474405 & 474503 together with crossarms, cables, wires, one (1) anchor attached to pole#474405, guys and other fixtures and apparatus thereto belonging, upon, over, under, along, across and through Grantors land, fronting on AVRR St., situate in 10th Wd, City of Pittsburgh, Allegheny County, Pennsylvania, and shown on Duquesne Light Company Drawing No. 892725, a copy of which has been attached to and made part hereof. Duquesne Light Company shall also have the following rights: to trim or remove any trees or shrubbery which, at any time or times, may interfere or threaten to interfere with the erection, installation, use, operation, maintenance, repair, renewal or removal of the electric line; to enter upon the land at any time for such purposes; to permit others to attach crossarms, cables, wires and related apparatus, and to use the poles and apparatus erected hereunder; and to sell, assign, lease or otherwise transfer any or all of the rights hereunder.

Utility shall file a copy of this Agreement with the Pennsylvania Public Utility Commission as required by Title 66, Section 507 of the Public Utility Code, and this Agreement shall become effective in accordance therewith.


Intending to be legally bound the Grantor has executed this agreement this 10 day of MARCH, 2022.

CITY OF PITTSBURGH, a municipal corporation of the Commonwealth of Pennsylvania

ATTEST:



(Assistant) Secretary

By: 

Jennifer Gula,
Acting Director/Treasurer of Finance

COMMONWEALTH OF PENNSYLVANIA

SS:

COUNTY OF ALLEGHENY

On this 10 day of MARCH, 2022, before me, a Notary Public in and for the Commonwealth and County, personally appeared Jennifer Gula, Acting Director/Treasurer of Finance, of the City of Pittsburgh, a municipal corporation, and as such Acting Director/Treasurer of Finance, being authorized to do so, executed the foregoing instrument for the purposes therein contained.


WITNESS my hand and seal the day and year aforesaid



Notary Public

Commonwealth of Pennsylvania - Notary Seal
Amy E. Manfreda, Notary Public
Allegheny County
My commission expires February 19, 2026
Commission number 1281798
Member, Pennsylvania Association of Notaries

892725

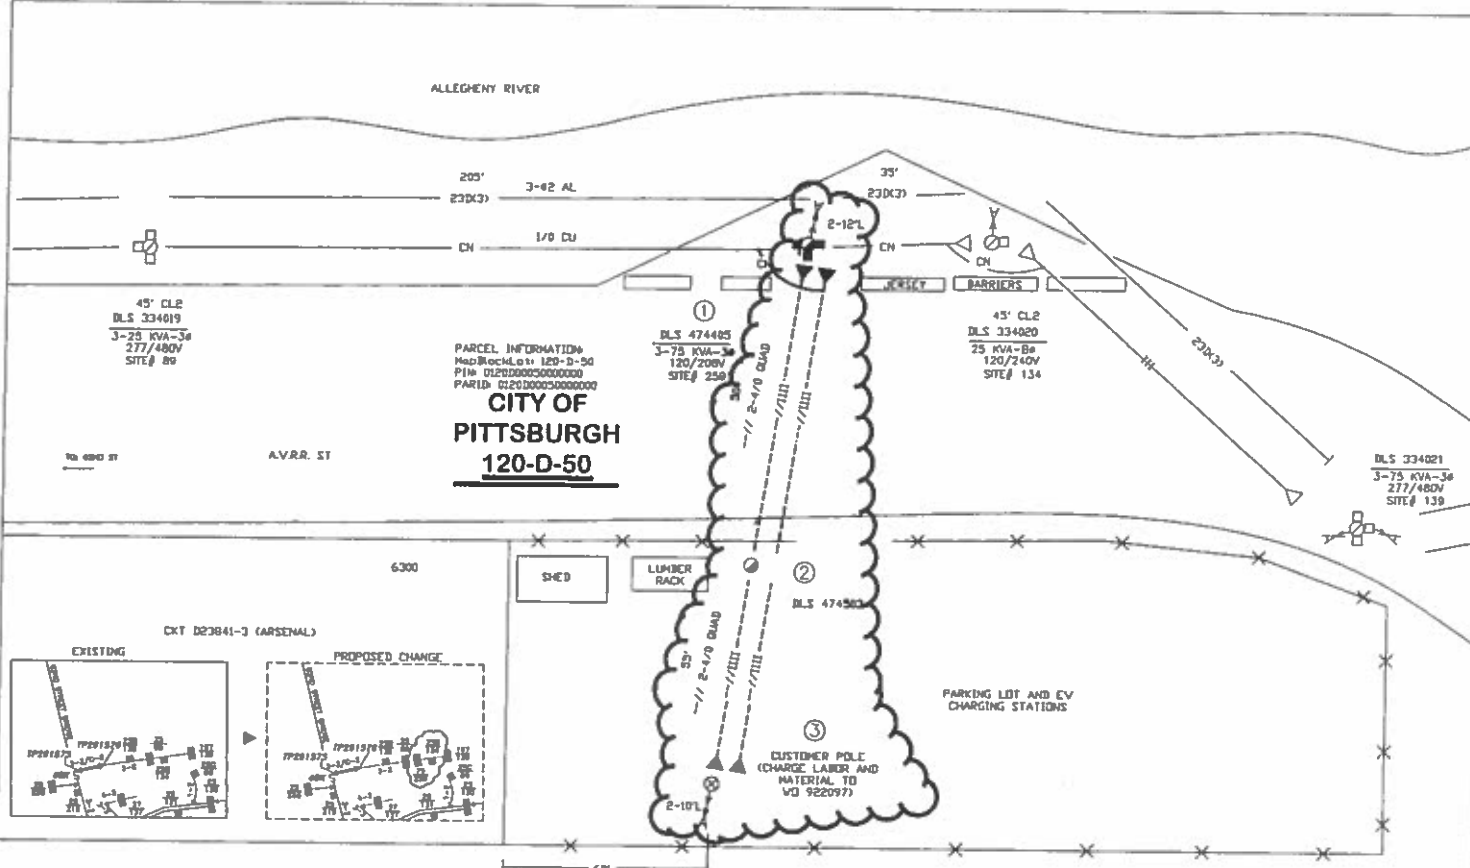


MAP # F7-5
 CKT # D23841-3
 (ARSENAL)

- ①
- DLS 474405
- 50' CL2 POLE (100% DLCO)
 - 8' SXA (23D)
 - (OH-07-27C)
 - 3-75 KVA XFMR (23D)
 - 120/208-3Ø 4W
 - SITE# 259
 - (OH-10-50)
 - 45Ø BKT
 - A.G. 18H (SEC)
 - A.G. 10H (SEC)
 - DOUBLE HELIX ANCHOR
 - 5Ø 2-4/0 AL QUAD

SET POLE IN ASPHALT
 SET POLE IN-LINE
 VZ TO ATTACH GUY WIRE
 NJUNS: PT5010B27


- ②
- DLS 474503
- 45' CL2 POLE (100% DLCO)
 - 2-QUAD AERIAL CLAMPS
 - 55' 2-4/0 AL QUAD

- ③
- CUSTOMER POLE
- 4Ø CL3 POLE (CUSTOMER OWNED)
 - 2-CN BRACKET
 - BUS ASSEMBLY (OH-B-16) (PURCHASED FROM DLC BY CUSTOMER AND INSTALLED BY CUSTOMER)
 - 2-10H A.G. (SEC) (ATTACHMENTS AT 25'0" AND 24'0")
 - DOUBLE HELIX ANCHOR
- CONNECT TO CUSTOMER UG SERVICE ON POLE

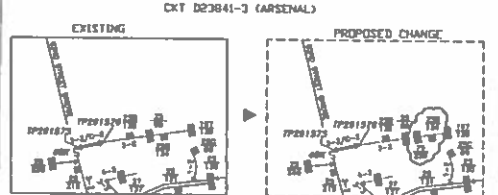

FINAL DESIGN 1 CALLS:
 STATION 1: 20220452211
 STATION 2: 20220452221

AS-ISSUED_CHK'D _____ AS-MARKED_CHK'D _____
 DATE _____

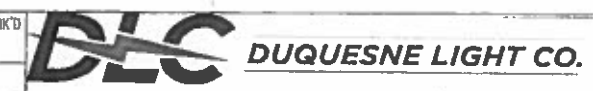

KIND CUSTOMER COMMIT. - NEW 120/208V SERVICE
 SUBJECT DLCo TO INSTALL DLS 474405, DLS 474503 AND SITE 259
 FOR NEW 120/208V SERVICE FOR EV CHARGING STATION
 LOCATION 6300 AVRR CITY OF PGH, 10TH WARD



DATE	TRACED	FILED	FW	FILE APPROVAL FOR SIGN	SCALE	NUMBER
D MILESKI	2/1 2022	11/05 2021	20-0005	APPROVED <small>By Michael Blacked at 2:26 pm, Mar 04, 2022</small>	NTS	892725