



THIS DRAWING IS THE PROPERTY OF PPL ELECTRIC UTILITIES AND CONTAINS PROPRIETARY AND CONFIDENTIAL INFORMATION WHICH MUST NOT BE REPRODUCED OR TRANSMITTED IN ANY FORM OR BY ANY MEANS WITHOUT AUTHORIZATION FROM PPL ELECTRIC UTILITIES.

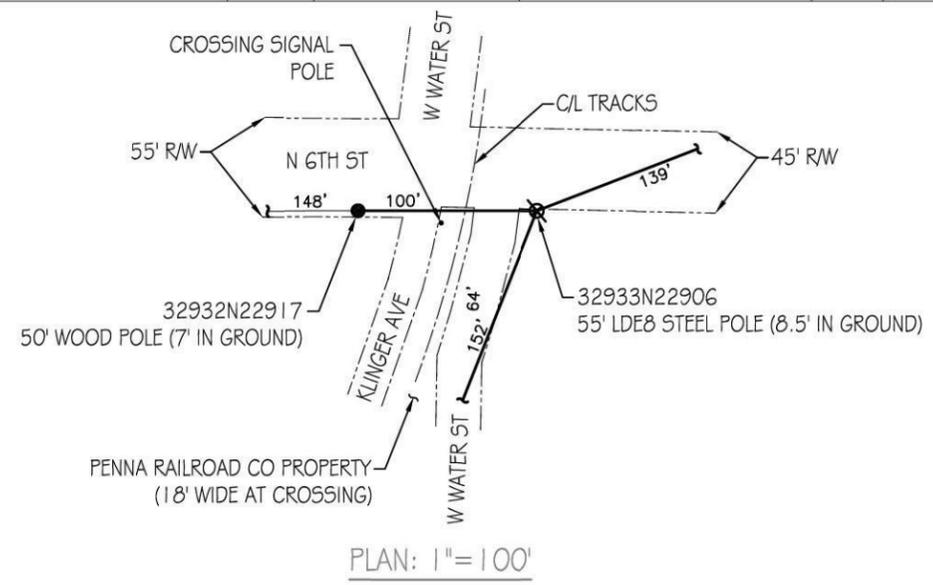


PLAN: 1" = 100'

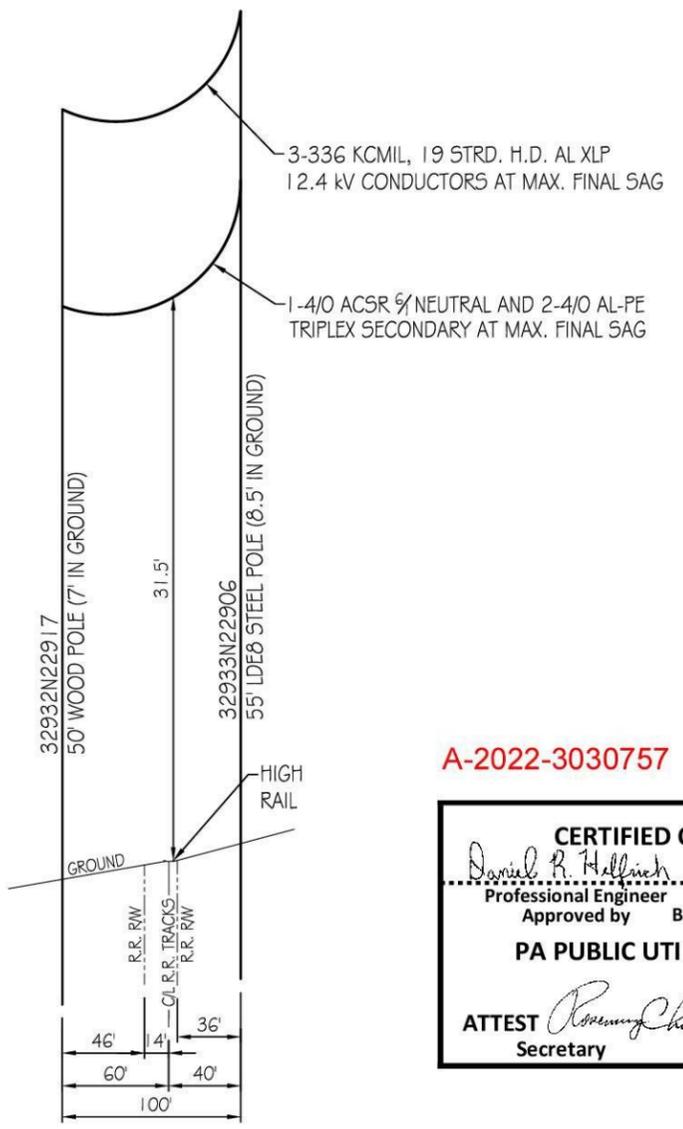


PROFILE: SCALE 1" = 100' HORZ. - 1" = 10' VERT.

LEGEND

- THREE PHASE OVERHEAD ELECTRIC LINE
- R.R. CENTER LINE
- ROAD R/W LINE/ PROPERTY LINE
- ROAD/DRIVEWAY EDGE
- REPLACED PPL STEEL POLE
- EXISTING PPL WOOD POLE

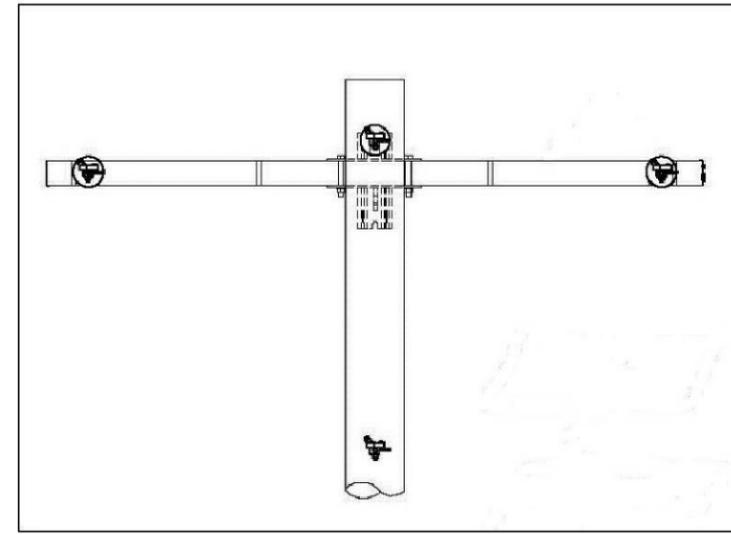

FRAMING DETAIL
32932N22917
N.T.S.

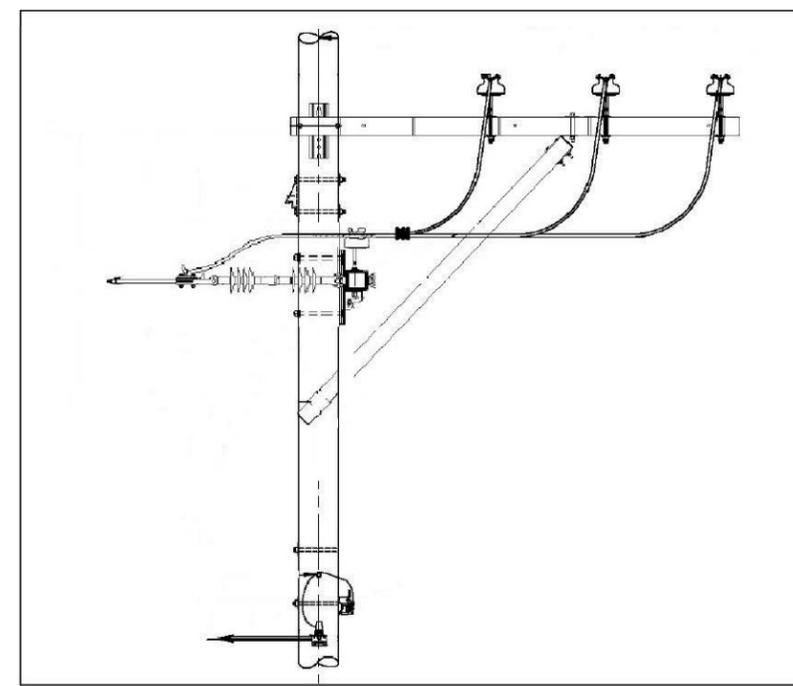

FRAMING DETAIL
32933N22906
N.T.S.

A-2022-3030757

CERTIFIED CORRECT PLANS

David R. Halliwell
Professional Engineer
Approved by Bureau of Technical Utility Services

PA PUBLIC UTILITY COMMISSION

ATTEST *Rosemary Chivetta*
Secretary

HMI TECHNICAL SOLUTIONS
A HANOVER/AMCOY Group Company
THREE VALLEY SQUARE, 512 200
512 TOWNSHIP LINE RD, BLUE BELL, PA 19422

ACCT- 201029
SCALE- 1"=100'
BY- DTJ


PLAN CREATED BY HMI TS

SHAMOKIN VALLEY RAILROAD CO
CROSSING NUMBER 591 855D
N 6TH STREET AT W WATER ST
RAILROAD CROSSING PLAN & PROFILE

SHAMOKIN NORTHUMBERLAND COUNTY
APPROVED DATE

A	2/2/22	ISSUED FOR PERMIT	DTJ	BMR	DRP
---	--------	-------------------	-----	-----	-----

PPL DRAWING NO. **44084581** SHEET NO. **1 OF 1** REV. **0**

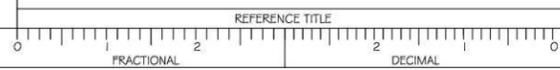

REFERENCE TITLE	NUMBER	REFERENCE TITLE	NUMBER	NO.	DATE	ACCT.	BY	REVIEWED	APPROVED

LOCATION CODES PLAN & PROFILE NO. TRANSMISSION MAP NO. SORTS