



**Emily M. Farah**  
Counsel, Regulatory

411 Seventh Avenue  
Mail drop 15-7  
Pittsburgh, PA 15219

Tel: 412-393-6431  
efarah@duqlight.com

July 1, 2022

**VIA ELECTRONIC FILING**

Rosemary Chiavetta, Secretary  
Pennsylvania Public Utility Commission  
Commonwealth Keystone Building, 2<sup>nd</sup> Floor  
400 North Street  
Harrisburg, PA 17120

**Re: Municipal Contract – Right of Way Agreement between Duquesne Light Company  
and Beaver County  
Docket No. U-2022-\_\_\_\_\_**

Dear Secretary Chiavetta:

Enclosed for review and approval in accordance with 66 Pa.C.S. § 507 and 52 Pa. Code § 3.101, is a Right of Way Agreement dated May 26, 2022, between Duquesne Light Company (“Duquesne Light” or the “Company”) and the County of Beaver (“County”). The County granted to Duquesne Light a Right of Way on its property situated in Brighton Township, Beaver County, which provides the right to install, use, own, operate, maintain, repair, renew, and remove an electrical line.

Should you have any questions regarding the enclosed right of way, please contact Dan Antosik at 412-393-8628.

Respectfully Submitted,

A handwritten signature in blue ink, appearing to read "Emily M. Farah".

Emily M. Farah  
Attorney ID#322559

Enclosure

819846

## DUQUESNE LIGHT CO. COPY

### RIGHT-OF-WAY AGREEMENT

THIS RIGHT-OF-WAY AGREEMENT is made this 26<sup>th</sup> day of May, 2022, by and between **BEAVER COUNTY**, a municipal corporation, (whether singular or plural, the "Grantors") and Duquesne Light Company, a Pennsylvania limited liability company ("Duquesne").

Grantor(s), for good and valuable consideration, the receipt whereof is hereby acknowledged, do hereby give, grant, bargain, sell and convey unto Duquesne, its successors and assigns forever a perpetual easement and right of way fifty (50') feet in width (the "Easement") upon, over, under, along, across and through that certain tract of land having parcel ID No. 55-143-0106.000 and situate in the Township of Brighton, County of Beaver, Commonwealth of Pennsylvania (the "Property"), which Property Andrew W. & Eleanore B. Culley by deed dated December 18, 1972, and of record in the Office of the Recorder of Deeds of Beaver County, Pennsylvania, (recorded as inst. #1083591) was granted and conveyed to the Grantors herein.

The Easement shall be for installation of one (1) pole #474154, along with overhang rights and vegetation management purposes relating to a transmission or distribution electric system on adjacent property or properties (hereinafter called "The System"); together with the following rights, privileges and authority: to trim or remove, and control the growth of, by any means selected by Duquesne, any trees, brush or shrubbery, and to remove obstructions which at any time may interfere or threaten to interfere with the erection, construction, use, operation, maintenance, repair, renewal and final removal of The System; to enter upon the Property at any time for such purposes; and to sublet or assign Duquesne's interest, in whole or in part, without the prior consent of Grantors. The Easement shall be located off Brady Run Rd. as shown on Duquesne Light Company drawing 819846-T1r2, a copy of which has been attached to and made part hereof.

The Property may always be used by Grantors for such uses and purposes as are not inconsistent with and will not interfere with the erection, construction, use, operation, ownership, maintenance, repair, renewal and final removal of The System; provided, however, that no buildings or structures other than fences shall be located or constructed by Grantors within the limits of the Easement; and provided further that Grantors in the use of the Property shall not interfere in any manner with the erection, construction, use, operation, ownership, maintenance, repair, renewal and final removal of The System.

This Indenture shall be binding upon and inure to the benefit of all the parties hereto, and their respective heirs, successors and assigns.

Utility shall file a copy of this Agreement with the Pennsylvania Public Utility Commission as required by Title 66, Section 507 of the Public Utility Code, and this Agreement shall become effective in accordance therewith.

WITNESS the hand(s) and seal(s) of Grantors the day and year first above written.

**WITNESS/ATTEST:**

**GRANTOR:**

**BEAVER COUNTY, a municipal corporation**

Nicole Long  
(Assistant) Secretary

By: David C. Camp, III  
Chairman  
*Daniel*

By: Jack Manning  
Commissioner

By: Tony Amadio  
Commissioner

COMMONWEALTH OF PENNSYLVANIA

SS:


COUNTY OF BEAVER

On this 10<sup>th</sup> day of JUNE, 2022, before me, a Notary Public in and for the Commonwealth and County, personally appeared David C. Camp, III, Chairman; Jack Manning, Commissioner, Tony Amadio, Commissioner, Beaver County, a municipal corporation, and as such Commissioner's, being authorized to do so, executed the foregoing instrument for the purposes therein contained.

WITNESS my hand and seal the day and year aforesaid.

Michael Rose  
Notary Public

**PROTHONOTARY  
MY COMMISSION EXPIRES  
THE FIRST MONDAY OF 2024**

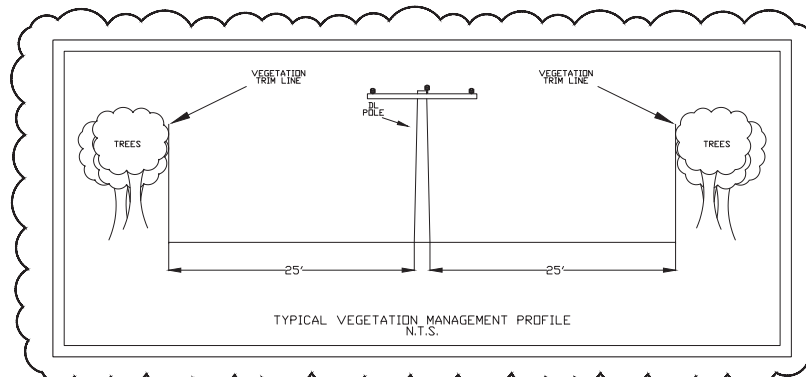


CIRCUIT: D23784-1 (VALLEY)  
POLE MAP: B2-7 & B2-11

FINAL DESIGN PA ONECALL  
SERIAL NUMBERS  
20211930470

**NOTE FOR CONSTRUCTION:**  
FOR POLE REMOVAL, CUT THEM AT THE GRADE TO AVOID LOOSING OF THE EARTH

**ATTENTION SCHEDULING & CONSTRUCTION:**  
VEGETATION CLEARING IS REQUIRED PRIOR TO CONSTRUCTION. VEGETATION MANAGEMENT REQUIRES A NECESSARY TIME ALLOWANCE TO SCHEDULE AND COMPLETE ITS WORK.

**BEAVER COUNTY**  
**55-143-0106.000**

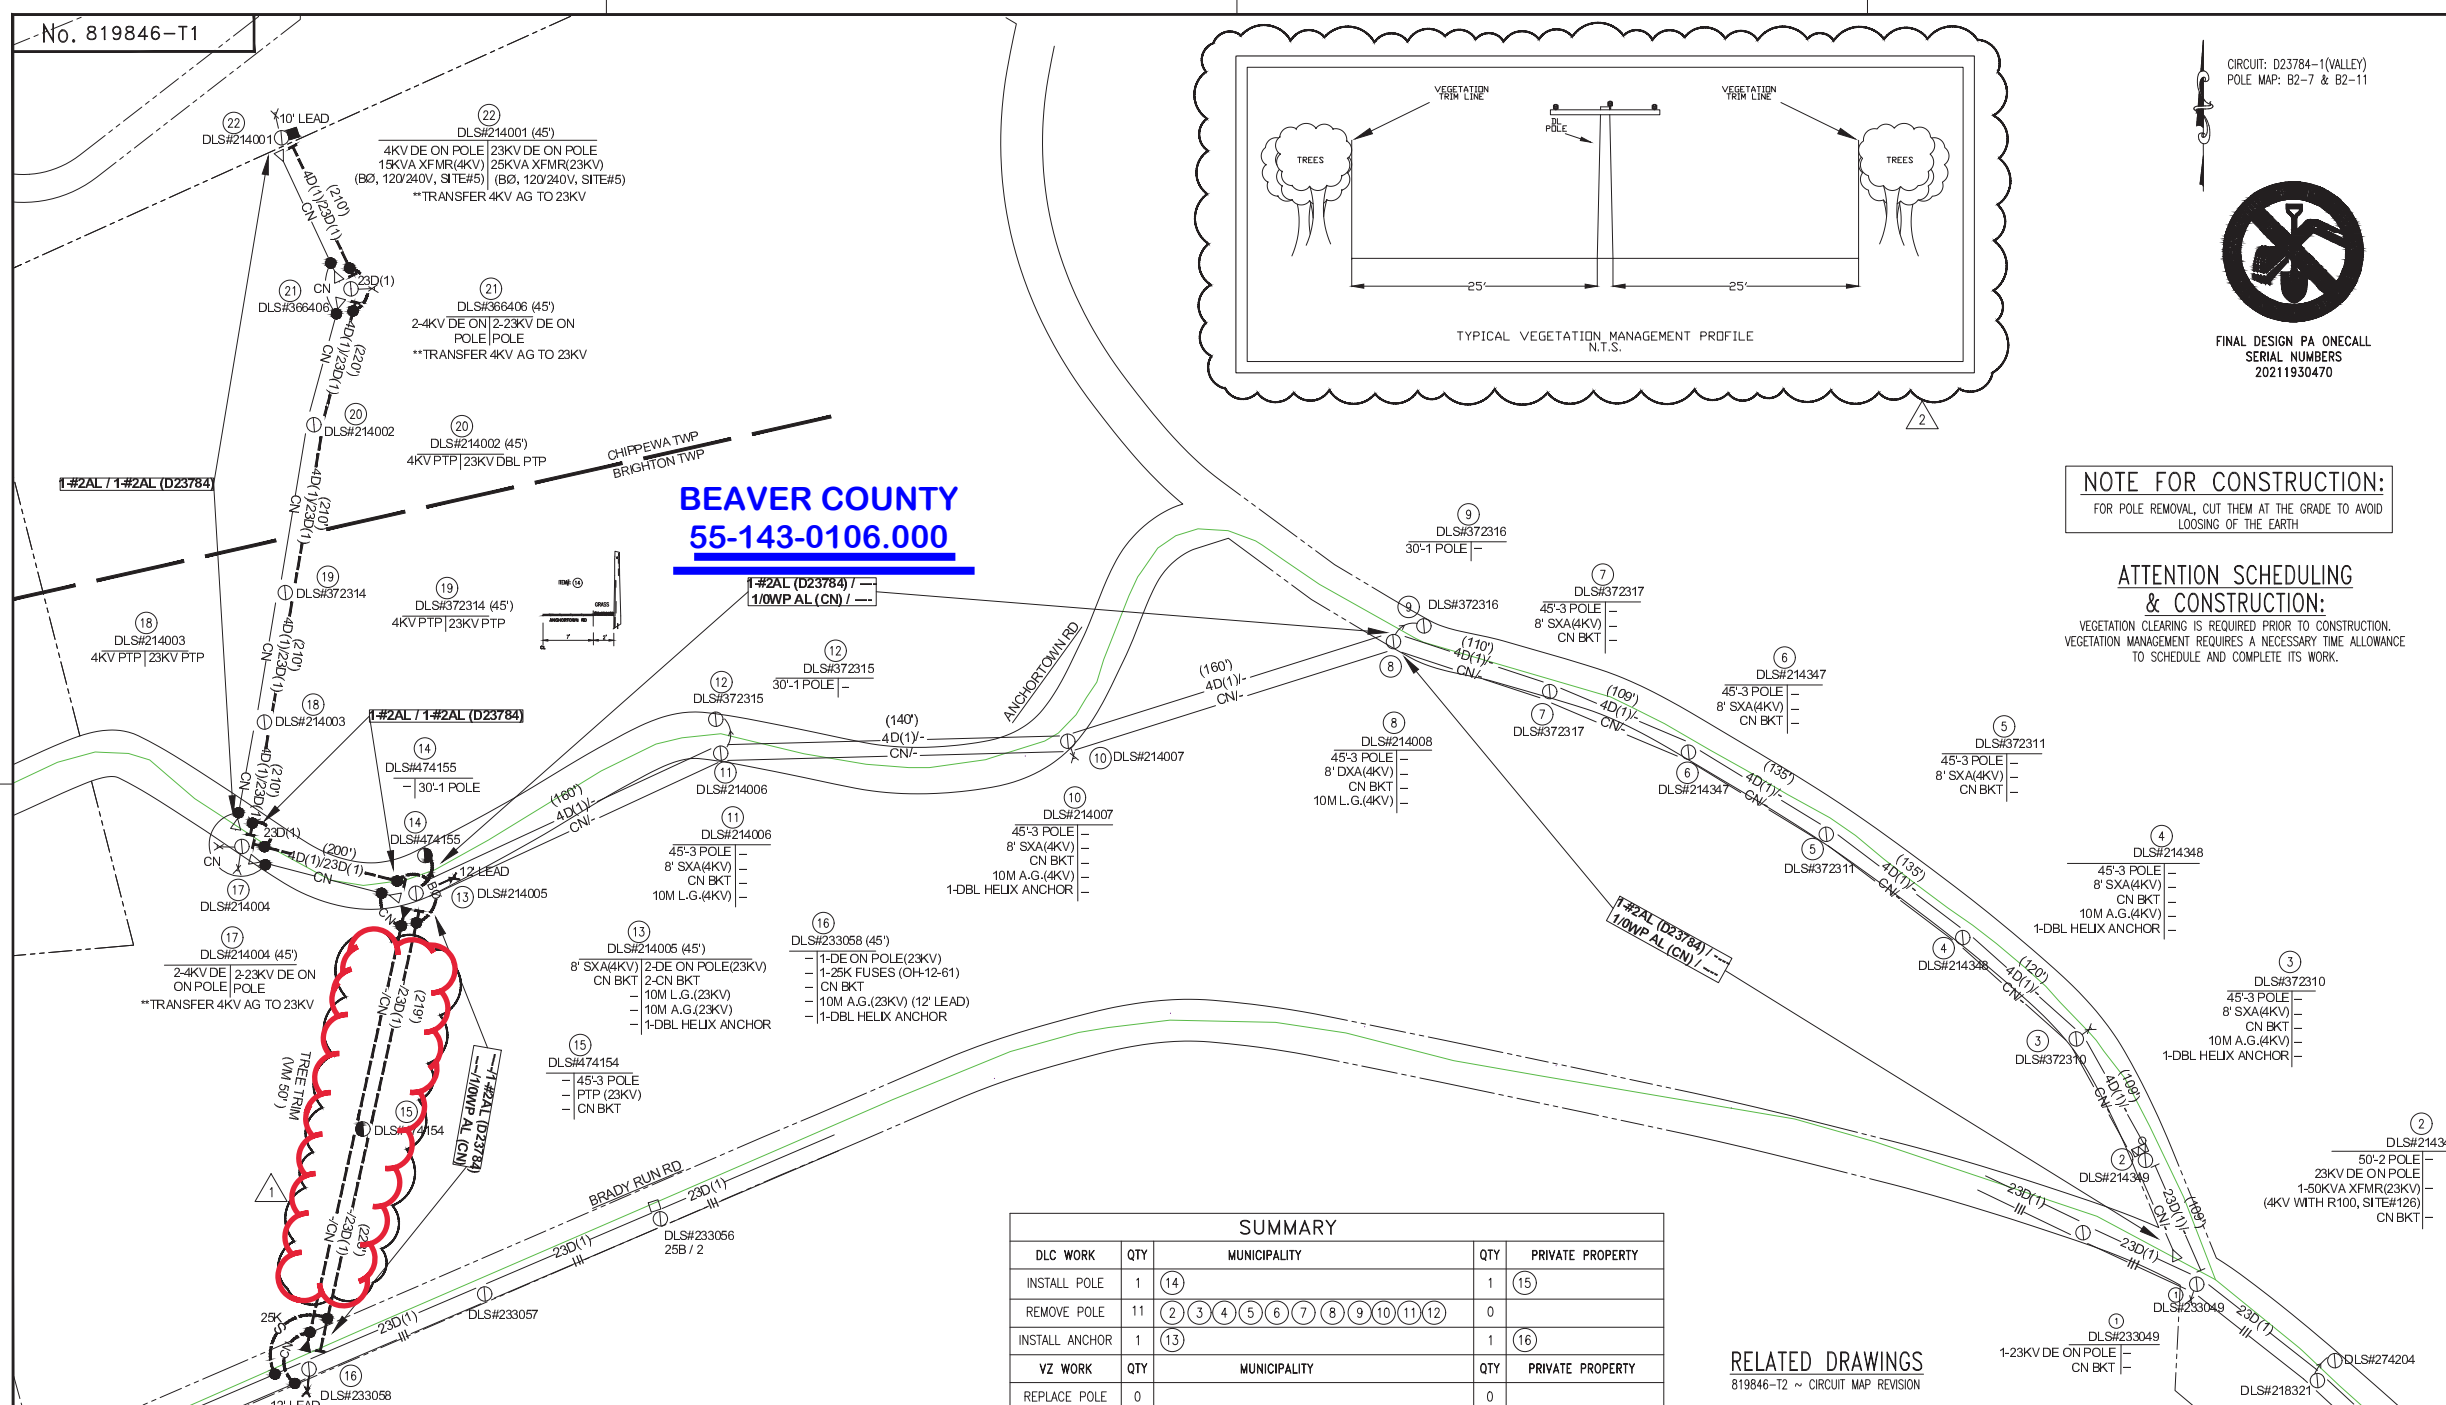

SUMMARY				
DLC WORK	QTY	MUNICIPALITY	QTY	PRIVATE PROPERTY
INSTALL POLE	1	(14)	1	(15)
REMOVE POLE	11	(2) (3) (4) (5) (6) (7) (8) (9) (10) (11) (12)	0	
INSTALL ANCHOR	1	(13)	1	(16)
VZ WORK	QTY	MUNICIPALITY	QTY	PRIVATE PROPERTY
REPLACE POLE	0		0	

**RELATED DRAWINGS**  
819846-T2 ~ CIRCUIT MAP REVISION

REVISIONS	DATE	BY	DESCRIPTION
1	10/27/21	D. KOIRALA	RELOCATE MAP FROM PFE2305 TO PFE23058 @ ITEM 16
2	4/26/22	C. VAN EMAN	ADDED VM PROFILE FOR APPROVED

**APPROVED**  
By Charles J Van Eman at 1:51 pm, Apr 26, 2022

AS-ISSUED CHKD		AS-MARKED CHKD		DRAWN BY		DATE		ENG. CHK.		DATE	
				D. KOIRALA		7/12/2021					
DATE		DATE		FINAL APP.		DATE		ANSI SCALE		REV.	
				C. VAN EMAN		8/10/2021		D N.T.S.		2	

RE-ROUTE CIRCUIT - D23784  
ANCHORTOWN RD BRIGHTON TWP

DLCO TO RE-ROUTE CIRCUIT D23784  
CONSTRUCTION DRAWING

PRJ NO. 20-0052 DWG. NO. 819846-T1