



**Michael Zimmerman**  
Senior Counsel, Regulatory

411 Seventh Avenue  
Mail drop 15-7  
Pittsburgh, PA 15219

Tel: 412-393-6268  
mzimmerman@duqlight.com

September 29, 2022

**VIA ELECTRONIC FILING**

Rosemary Chiavetta, Secretary  
Pennsylvania Public Utility Commission  
Commonwealth Keystone Building, 2<sup>nd</sup> Floor  
400 North Street  
Harrisburg, PA 17120

**Re: Municipal Contract – Right of Way Agreement between Duquesne Light Company  
and Port Vue Borough  
Docket No. U-2022-\_\_\_\_\_**

Dear Secretary Chiavetta:

Enclosed for review and approval in accordance with 66 Pa.C.S. § 507 and 52 Pa. Code § 3.101, is a Right of Way Agreement dated September 15, 2022, between Duquesne Light Company (“Duquesne Light” or the “Company”) and the Borough of Port Vue (“Borough”). The Borough granted to Duquesne Light a Right of Way on Washington Boulevard situated in Port Vue Borough, Allegheny County, which provides the right to install, use, own, operate, maintain, repair, renew, and remove an electrical line.

Should you have any questions regarding the enclosed right of way, please contact Mary Matthew at 412-393-8629.

Respectfully Submitted,

A handwritten signature in blue ink that reads "Michael Zimmerman".

Michael Zimmerman  
Senior Counsel

Enclosure

ANCCORP. 2/01  
948030

### RIGHT OF WAY AGREEMENT

The undersigned Grantor, **PORT VUE BOROUGH**, a municipal corporation, for good and valuable consideration, the receipt of which is hereby acknowledged, does hereby grant unto Duquesne Light Company, its successors and assigns, for providing, transmitting and/or distributing electric and/or communications services for any and all purposes, the right, privilege and authority to install, use, own, operate, maintain, repair, renew and finally remove **one (1)** anchor (attached to pole #338837, item 3), together with the guy wires and other apparatus thereto belonging, upon, over, under, along and across Grantors land, fronting on **Washington Boulevard**, situate in **Port Vue Borough**, Allegheny County, Pennsylvania, and shown on Duquesne Light Company Drawing No. **948030**, a copy of which has been attached hereto and made a part hereof. Duquesne Light Company shall also have the following rights: to trim or remove any trees or shrubbery which, at any time or times, may interfere or threaten to interfere with the erection, installation, use, operation, maintenance, repair, renewal or removal of the electric line; to enter upon the land at any time for such purposes; to permit others to attach guys and related apparatus; and to sell, assign, lease or otherwise transfer any or all rights hereunder.

Utility shall file a copy of this Agreement with the Pennsylvania Public Utility Commission as required by Title 66, Section 507 of the Public Utility Code, and this Agreement shall become effective in accordance therewith.

Intending to be legally bound the Grantor has executed this agreement this 15 day of September 2022.

ATTEST:

Joan Urintea  
(Assistant) Secretary

GRANTOR: **PORT VUE BOROUGH**,  
a municipal corporation

By: Malisa Migliori  
Malisa Migliori, Borough Manager



MAP# F9-16  
 CKT# D23862-4 (WILSON)  
 URD (YARBOROUGH ESTATES)  
 URD (MARK TORTORICE RESIDENCE)  
 COMCAST/VZ INVOLVED

N/A: PARCEL: 466-A-130: NOT INVOLVED  
 UNDERGROUND AND OVERHEAD RIGHTS PREVIOUSLY SECURED ON E-428693 - NOV. 1989

- ①  
 DLS334659
- 45' POLE
  - PTE
  - 2-POLYMER D.E. (23D)
  - 50 KVA XFMR (23D)
  - RELOCATE TO ITEM# 1  
 DLS037515 SITE# 85
  - 358
  - CN
  - 2-10M A.G.


(50 CL2)  
 T.P. DLS348383

- ⑤  
 NEW DLS474854
- 50 CL2 POLE
  - 2-POLYMER D.E. (23D)
  - 2-CN
  - 10M A.G. (23D)
  - 1" DBL HLX ANC


PARCEL: 466-F-187  
 YARBOROUGH ENTERPRISES

INSTALL 295' #2 AL PRIMARY  
 INSTALL 295' 1/0 WP

- ④  
 NEW DLS474853
- 50 CL2 POLE
  - 2-POLYMER D.E. (23D)
  - 2-CN
  - 2-10M A.G. (23D)
  - 2-1" DBL HLX ANCS



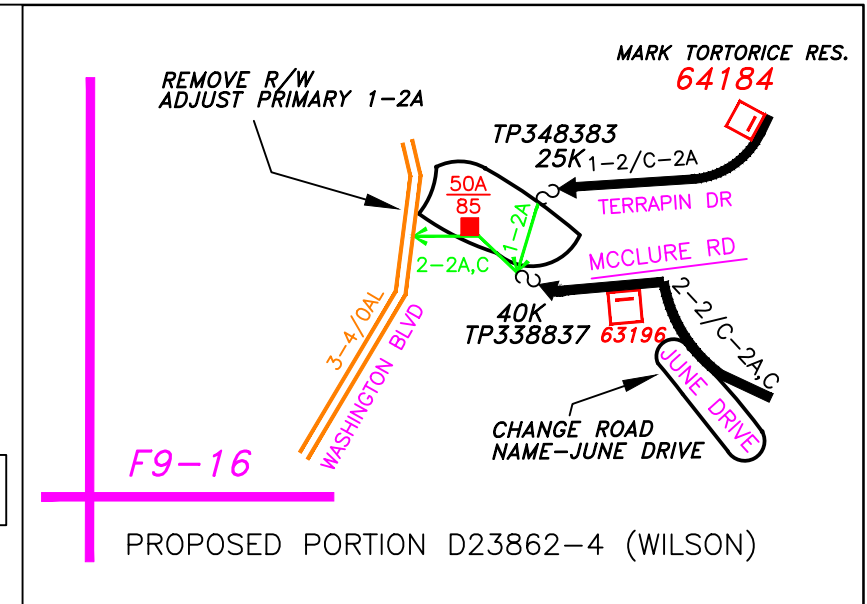


REMOVE 270' #2 AL PRIMARY  
 REMOVE 270' 1/0 TPX & 1/0 WP

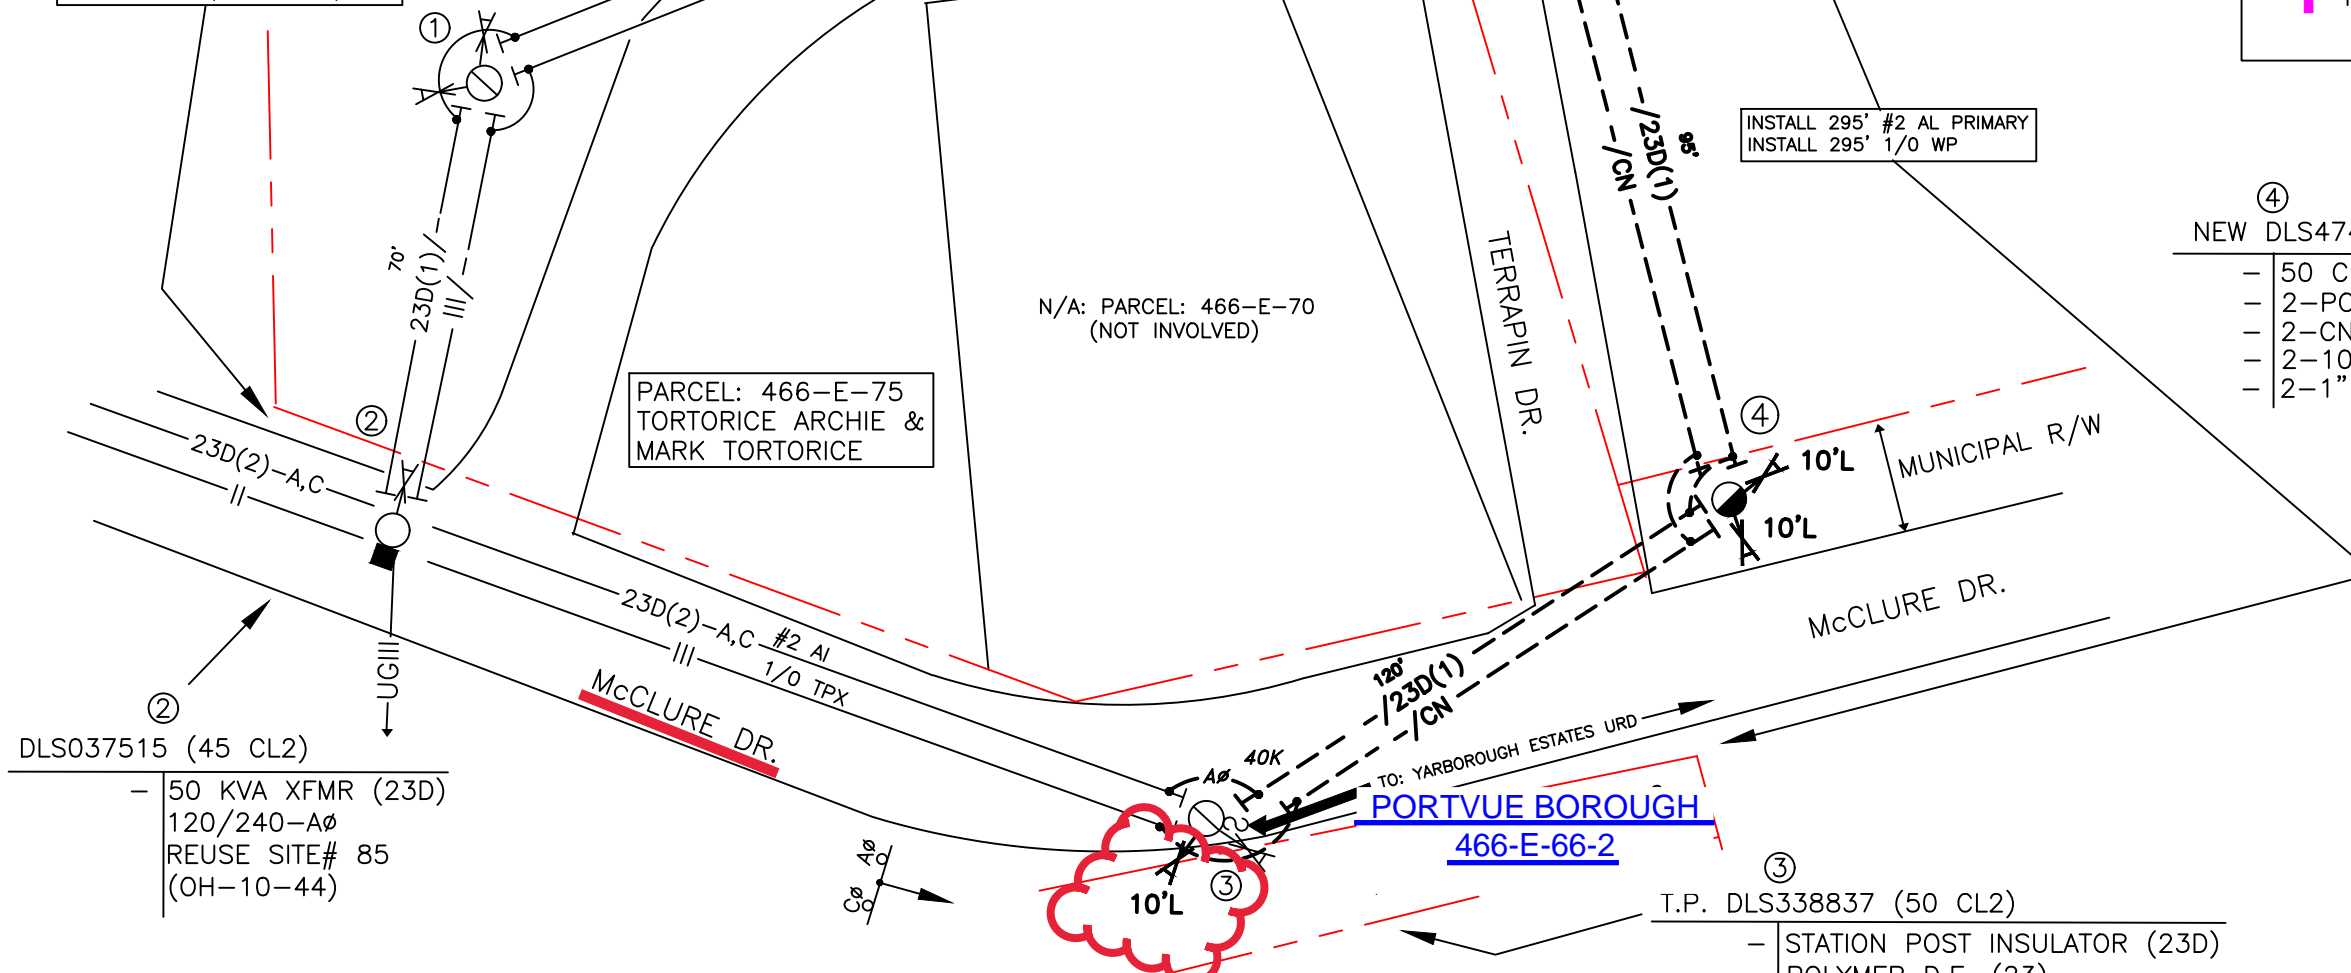

- ②  
 DLS037515 (45 CL2)
- 50 KVA XFMR (23D)
  - 120/240-AØ
  - REUSE SITE# 85 (OH-10-44)

- ③  
 T.P. DLS338837 (50 CL2)
- STATION POST INSULATOR (23D)
  - POLYMER D.E. (23)
  - 10M A.G. (23D)
  - 1" DBL HLX ANC

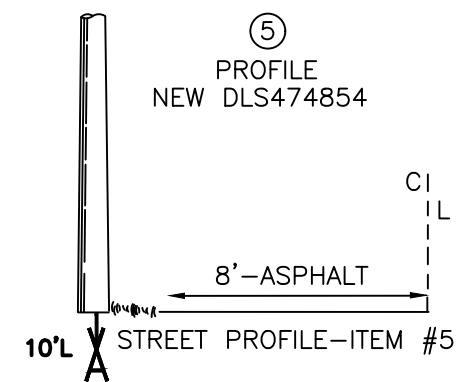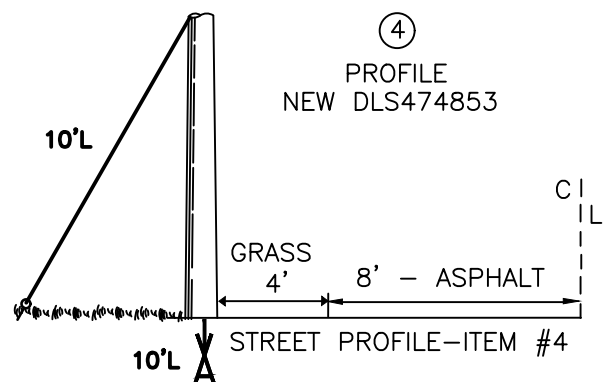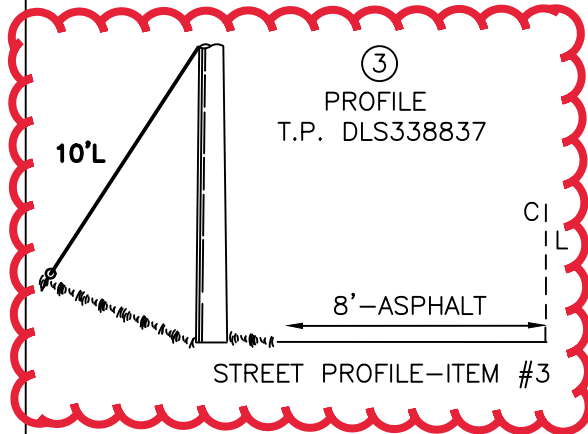

KIND NEW BUSINESS - DOLLAR GENERAL  
 SUBJECT RELOCATE FACILITIES FOR NEW DOLLAR GENERAL  
 LOCATION McCLURE DRIVE & TERRAPIN DRIVE - PORTVUE BORO

AS-ISSUED_CHK'D	AS-MARKED_CHK'D	DRAWN	TRACED	FIELD	FPN	FINAL APPROVAL FOR ISSUE	SCALE	NUMBER
		V CHIEFFALLO	09/07/2022	09/07/2022	20-0005	Robert S Carr 9.7.2022	NTS	948030