

RAILROAD CROSSING PLAN

SCALE: 1"=50'



EXHIBIT A
EAST PENN RAILWAYS INC
FORCE MAIN CROSSING
AGREEMENT WITH
AQUA PA
441 FEET TO MP 35

NEW GARDEN TOWNSHIP
CHESTER COUNTY, PENNSYLVANIA
05-28-2021

A-2022-3036113


CERTIFIED CORRECT PLANS

Will M. D. Pe.
 Professional Engineer
 Approved by Bureau of Technical Utility Services
PA PUBLIC UTILITY COMMISSION

ATTEST *Rosemary Chinita*
 Secretary

THOMPSON ROAD T-402
 RAILROAD CROSSING PLAN
 NEW GARDEN TOWNSHIP
 CHESTER COUNTY, PENNSYLVANIA

DATE:	5-28-21	REVISION:	
DRAWN BY:	RTN	REV PER:	RELTEK REVIEW
CHECKD. BY:	CHK		
PROJ. NO.:	2409		
SCALE:	A5 NOTED		
CAD FILE NAME:	2409BDD.FRD		

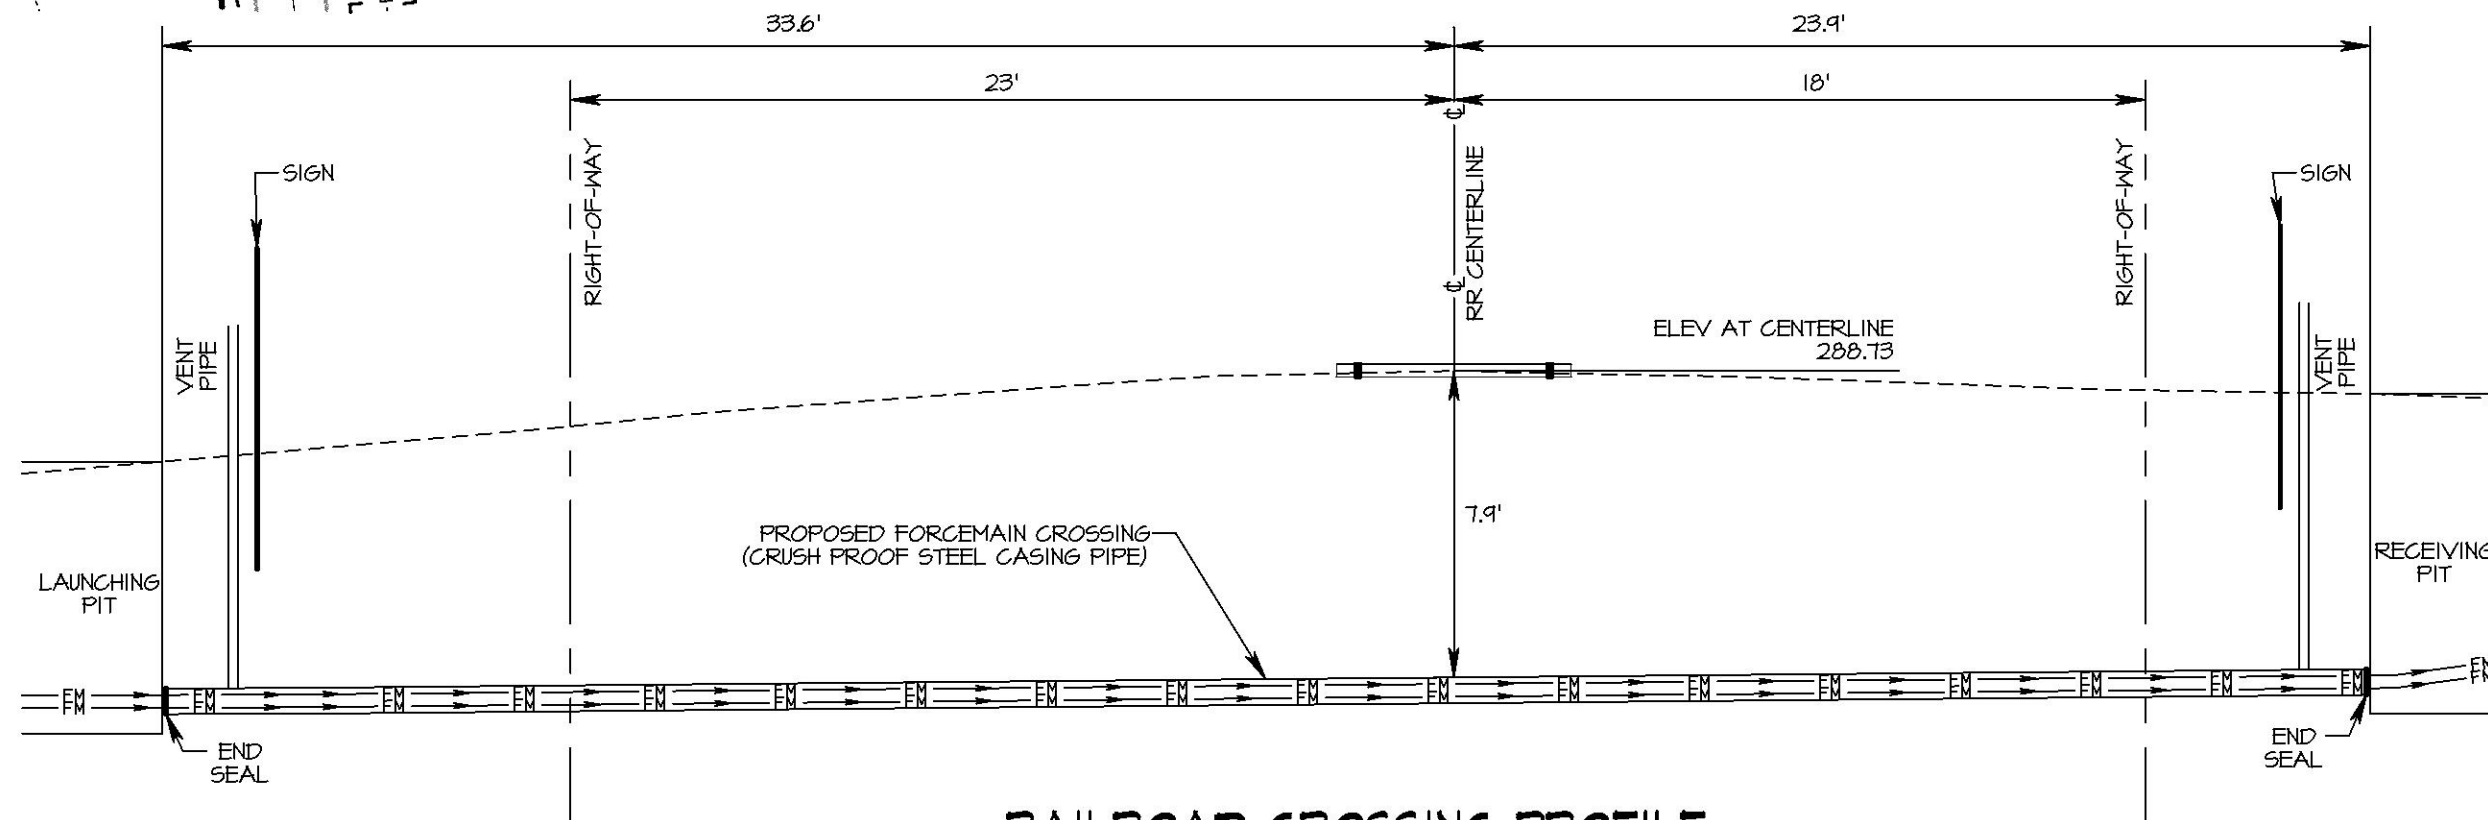

RAILROAD CROSSING PROFILE

SECTION LOOKING WEST
 SCALE: HORIZ: 1"=5'; VERT: 1"=5'

DWG. NO.