


**HTT20.71 PLAN**

SCALE: 1" = 5'

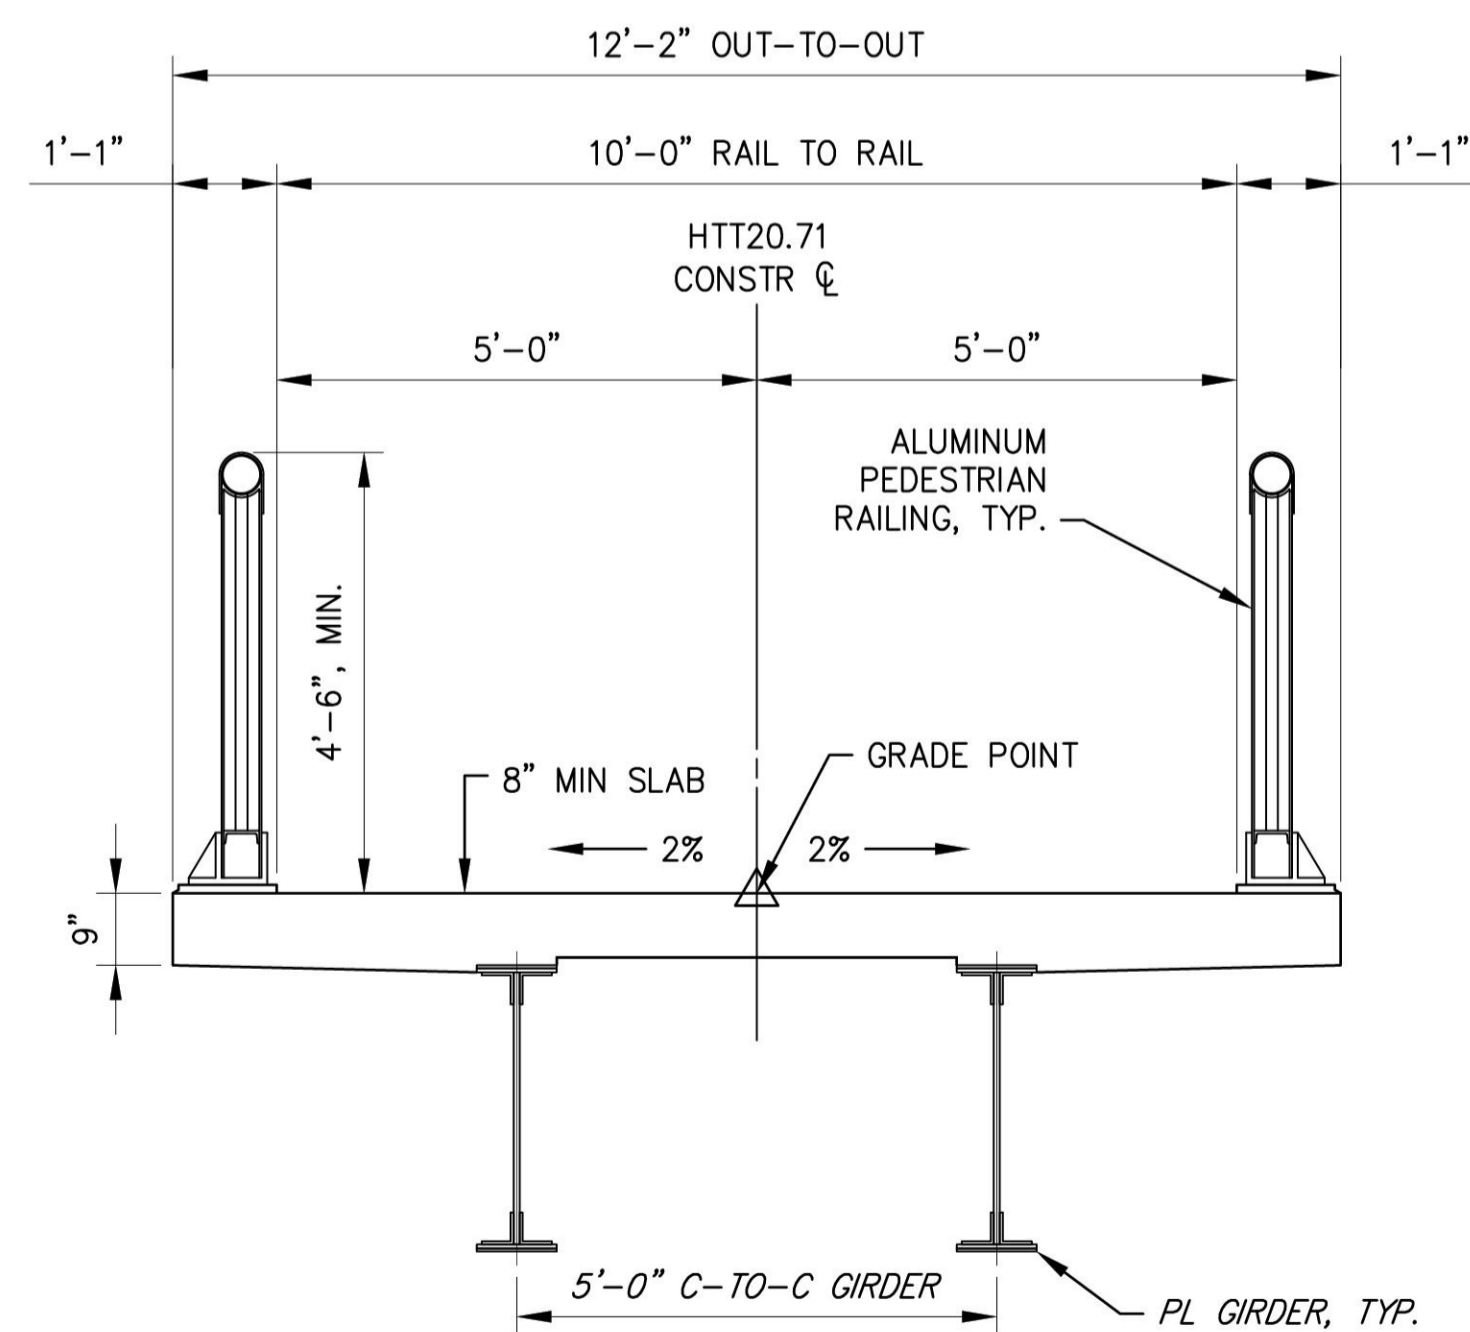

**HTT20.71 CROSS SECTION**

SCALE: 6" = 1'

Mark	Description	By	Chk'd	Recm'd	Date
REVISIONS					

YORK COUNTY RAIL TRAIL AUTHORITY

HTT20.71 DECK REPLACEMENT  
OVER SUNNYSIDE ROAD &  
TRIB TO CODORUS CREEK  
2-SP COMP. STEEL PL GIRDER BRIDGE  
TYPE, SIZE AND LOCATION

JACKSON TOWNSHIP, YORK COUNTY

SHEET 1 OF 1

PREPARED BY  
C.S. DAVIDSON, INC.

