



369 East Park Drive
Harrisburg, PA 17111
717.564.1121
www.hrg-inc.com

May 5, 2023

Rosemary Chiavetta, Secretary
Pennsylvania Public Utility Commission
P.O. Box 3265
Harrisburg, PA 17105-3265

Re: Application of York County Board of Commissioners for approval of the alteration of the unidentified crossing (referred hereinafter as "crossing" located where Mill Road crosses, at grade, the tracks of Norfolk Southern located in Upper Allen, Township, Cumberland County, Pennsylvania

Dear Secretary Chiavetta:

Enclosed for filing, please find the signed copy of the Application of the York County Board of Commissioners. The original signed copies have been mailed to your office.

A copy of this Application and Exhibits has been served upon the parties in the Certificate of Service to the Application.

Sincerely,

HERBERT, ROWLAND & GRUBIC, INC.

A handwritten signature in black ink that reads "Brian L. Garman, Jr." in a cursive script.

Brian L. Garman, Jr., PE
Senior Project Manager

BLG/rrs
R003721.0431
P:\0037\003721_0431\Admin\Railroad\PUC\PUC Cover Letter-to Secretary.docx

Enclosures

**BEFORE
PENNSYLVANIA PUBLIC UTILITY COMMISSION**

In re:

Application of York County Board of Commissioners for approval of the alteration of the crossing 592279T where Mill Road crosses at grade, the tracks of Norfolk Southern located in Upper Allen Township in Cumberland County :
: **Docket No.** _____

In re:

Application of York County Board of Commissioners for approval of the alteration of the crossing 592279T where Mill Road crosses at grade, the tracks of Norfolk Southern located in Upper Allen Township in Cumberland County.

To Pennsylvania Public Utility Commission:

The York County Board of Commissioners (“Applicant” or “County”) requests that the Pennsylvania Public Utility Commission approve the County’s Application to alter the railroad crossing as provided for herein and in support thereof submits as follows:

1. The name and address of applicant is the York County Board of Commissioners, York County Administrative Center, 28 East Market Street, York, PA 17401.
2. The name and address of applicant’s Assistant Solicitor is Deirdre Sullivan, Esquire, York County Administrative Center, 28 E Market Street, York, PA 17401.
3. York County is a governmental agency, a third-class County, and political subdivision, organized and existing under 16 P.S. § 101 et seq., York County has the authority pursuant to 16 P.S. §2601, et seq. and 16 P.S. §2702 et seq., to alter, replace and remove county bridges and county roads.
4. By this application, approval is sought to alter the crossing 517833F by the replacement of York County Bridge No. 247 and associated roadway approach into railroad right-of-way. The proposed work along Mill Road in the railroad right-of-way is shown on the plans attached hereto as Exhibit “A”.
5. The names and addresses of the persons, parties, and entities concerned in or affected by the proposed alteration of the crossing, to the best of the Applicant’s knowledge, are:

PENNDOT
ROW & Utility Division, Bureau of Design
P.O. Box 3362
Harrisburg, PA 17105-3362

CenturyLink
Attn: David Vega
1025 Eldorado Blvd
Broomfield, CO 80021

PENNDOT
Office of Chief Counsel
P.O. 8212
Harrisburg, PA 17105-8212

Comcast
Attn: Eric Hubbard
505 Baltimore Street
Hanover, PA 17331

Norfolk Southern Railway Company
Engineering Dept. – Box 7-142
1200 Peachtree Street, NE
Atlanta, GA 30309-3579

Sprint (T-Mobile)
Attn: Mike Brown
484 Williamsport Pike, Box 113
Martinsburg, WV 25404

Cumberland County Commissioners
Attn: Gary Eichelberger
One Courthouse Square
Carlisle, PA 17013

Pike (Verizon)
Attn: Jesse Guarneri
740 Springdale Drive, Ste 106
Exton, PA 19431

York County Commissioners
Attn: Gregory Monskie
28 E Market St
York, PA 17401

Windstream
Attn: Lisa Zingula
1450 N Center Point Rd
Hiawatha, IA 52233


Messiah College
2726 Mill Road
Grantham, PA 17055

6. The 2023 estimated ADT for Mill Road is 891 vehicles.
7. The estimated cost for the project is \$1,825,000. This project will be funded by a mixture of federal, state and local funding. Upon completion of the bridge replacement, the new structure will be maintained by York County.
8. The alteration is necessary because the current bridge is in poor condition and needs to be replaced. Upon completion of the bridge and associated roadway approach, the new structure will provide safe and efficient crossing over Yellow Breeches Creek that can carry legal loads and retain connectivity of the community.

WHEREFORE, Applicant requests that the Pennsylvania Public Utility Commission approve the alteration described herein.

Respectfully Submitted,

Dated: 5/3/23

By: 

**BEFORE THE
PENNSYLVANIA PUBLIC UTILITY COMMISSION**

In re:

Application of York County Board of Commissioners for approval of the alteration of the crossing 592279T where Mill Road crosses at grade, the tracks of Norfolk Southern located in Upper Allen Township in Cumberland County :
: **Docket No.** _____

VERIFICATION

I, Gregory Monstke, hereby state that the facts above set forth are true and correct to the best of my knowledge, information and belief and that I expect to be able to prove the same at a hearing held in this matter. I understand that the statements herein are made subject to the penalties of 18 Pa.C.S. §4904 (relating to unsworn falsification to authorities).

Date: 5/3/23



(Signature)

CERTIFICATE OF SERVICE

I hereby certify that I have this day served a true copy of the foregoing document upon the participants listed below, in accordance with the requirements of § 1.54:

PENNDOT

ROW & Utility Division, Bureau of Design
P.O. Box 3362
Harrisburg, PA 17105-3362

CenturyLink

Attn: David Vega
1025 Eldorado Blvd
Broomfield, CO 80021

PENNDOT

Office of Chief Counsel
P.O. 8212
Harrisburg, PA 17105-8212

Comcast

Attn: Eric Hubbard
505 Baltimore Street
Hanover, PA 17331

Norfolk Southern Railway Company

Engineering Dept. – Box 7-142
1200 Peachtree Street, NE
Atlanta, GA 30309-3579

Sprint (T-Mobile)

Attn: Mike Brown
484 Williamsport Pike, Box 113
Martinsburg, WV 25404

Cumberland County Commissioners

Attn: Gary Eichelberger
One Courthouse Square
Carlisle, PA 17013

Pike (Verizon)

Attn: Jesse Guarneri
740 Springdale Drive, Ste 106
Exton, PA 19431

York County Commissioners

Attn: Gregory Monskie
28 E Market St
York, PA 17401


Windstream

Attn: Lisa Zingula
1450 N Center Point Rd
Hiawatha, IA 52233

Messiah College

2726 Mill Road
Grantham, PA 17055

Dated this 4th day of May, 2023.

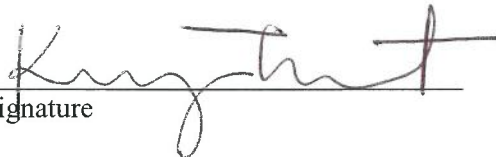
Signature


DISTRICT	COUNTY	TOWNSHIP	ROUTE	SECTION	TOTAL SHEETS
8-0	YORK	MONAGHAN	T-913		4
	CUMBERLAND	UPPER ALLEN	-		

PUC DOCKET NO. A-XXXX-XXXXXX

YORK COUNTY BOARD OF COMMISSIONERS

PUC SUBMISSION - EXHIBIT "A"
FOR
MILL ROAD AT MILEPOST 0010.280

LOCATION MAP

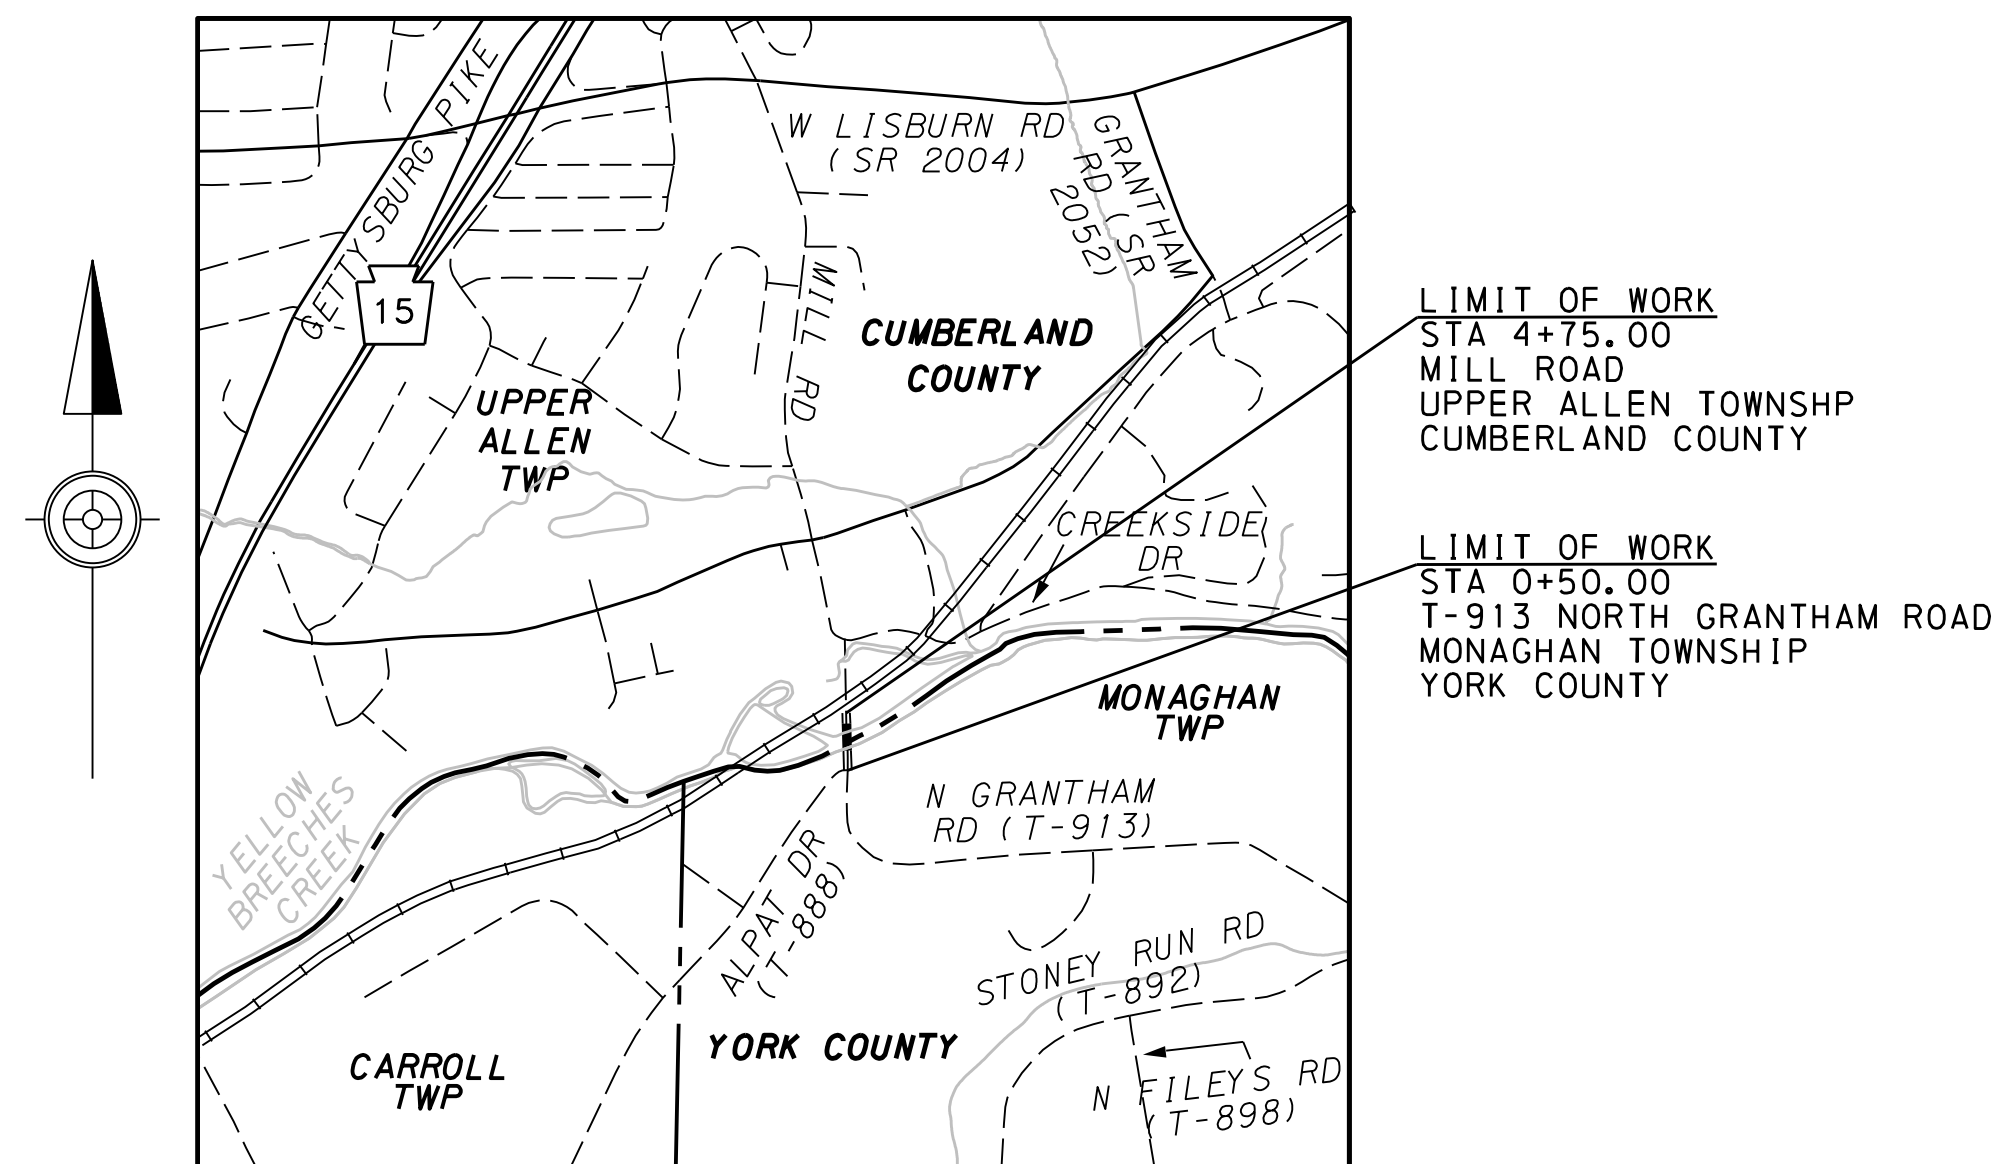


SCALE

0 1000 2000 FEET

LEGEND

- PROJECT LOCATION
- STATE ROAD
- TOWNSHIP ROAD
- LEGISLATIVE BOUNDARY LINE
- WATERWAY
- RAILROAD

DISTRICT	COUNTY	ROUTE	SECTION	SHEET
8-0	YORK	T-913	-	2 OF 4
	CUMBERLAND	-	-	
MONAGHAN AND UPPER ALLEN TOWNSHIPS				
REVISION NUMBER	REVISIONS			DATE BY

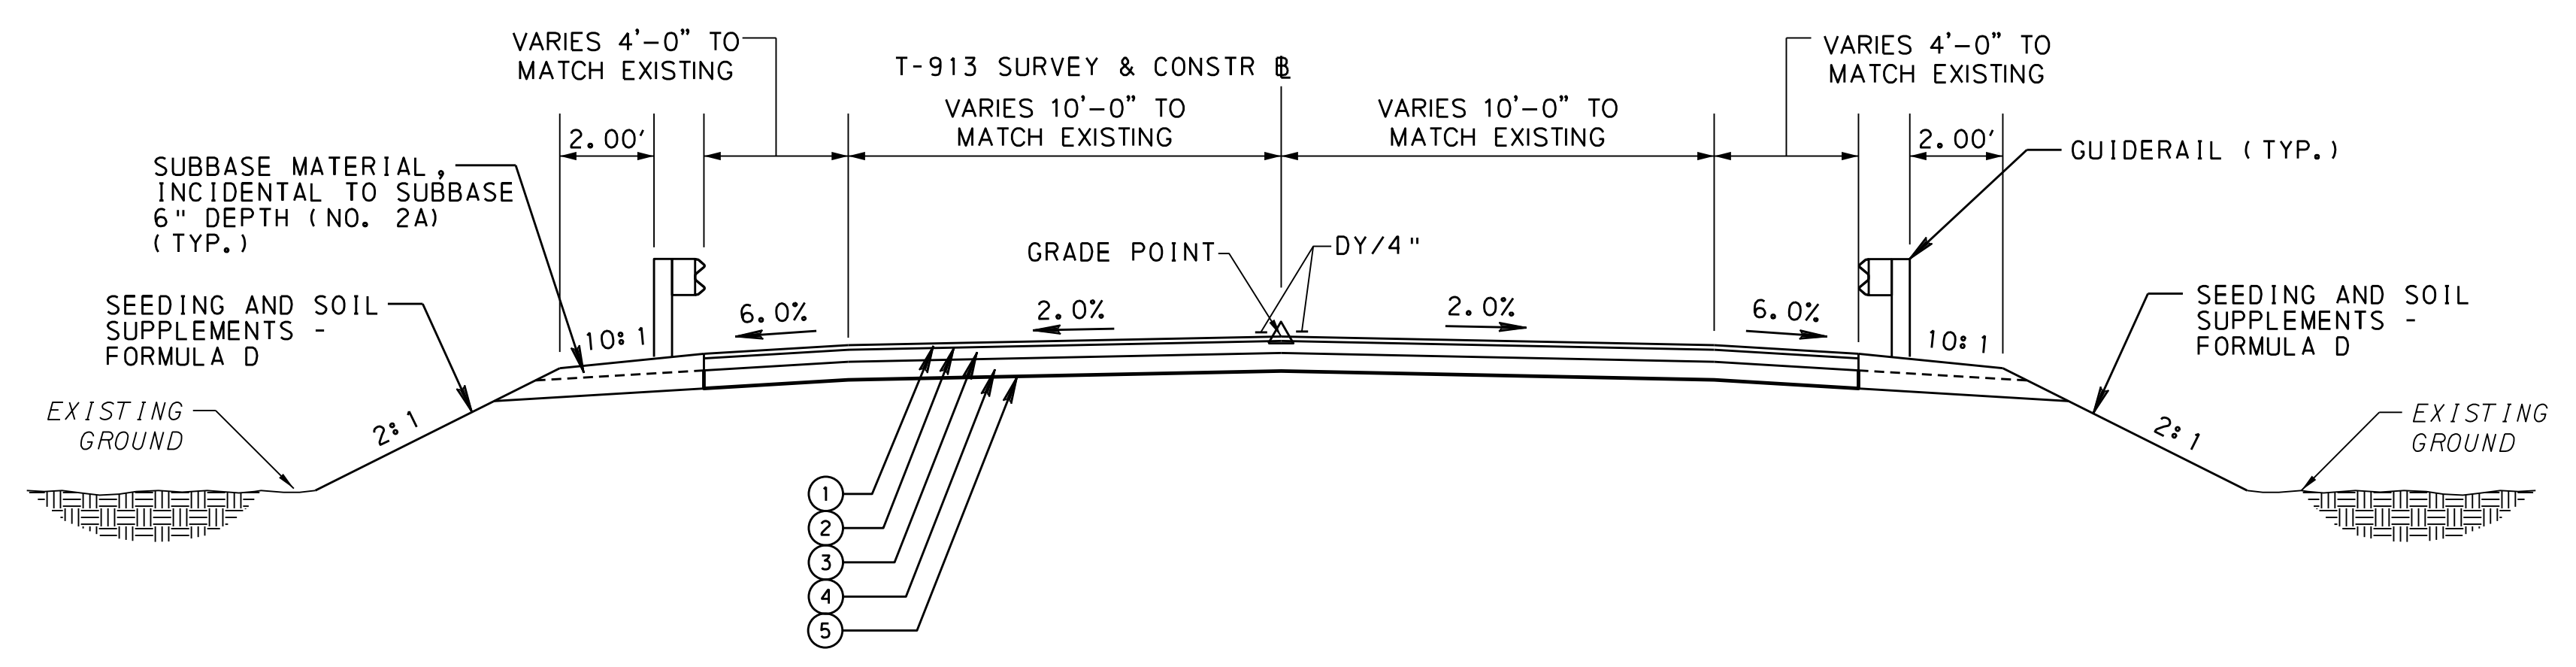


TYPICAL SECTION
 NOT TO SCALE
 STA 1+34.00 TO STA 4+13.00

- ① SUPERPAVE ASPHALT MIXTURE DESIGN, WEARING COURSE, PG 64S-22, < 0.3 MILLION ESALS, 9.5 MM MIX, 1.5" DEPTH, SRL-L
- ② ASPHALT TACK COAT
- ③ SUPERPAVE ASPHALT MIXTURE DESIGN, BASE COURSE, PG 64S-22, < 0.3 MILLION ESALS, 25.0 MM MIX, 4" DEPTH
- ④ SUBBASE 6" DEPTH (NO. 2A)
- ⑤ GEOTEXTILE CLASS 4, TYPE A


HERBERT, ROWLAND & GRUBIC, INC.
 369 EAST PARK DRIVE
 HARRISBURG, PA 17111

FILE NAME: P:\00371\003721_0431\micr\station\puc\02-T0037210431 PUC TS.dgn
 PLOTTED: 4/20/2023 11:49:52 AM
 PEN TABLE: file_date_user_tb
 PLOT DRIVER: R:\micr\station\standards\p101dr\vxm\PDF\pdf_bw_full.plt

DISTRICT	COUNTY	ROUTE	SECTION	SHEET	
8-0	YORK	T-913	-	4 OF 4	
	CUMBERLAND	-	-		
MONAGHAN AND UPPER ALLEN TOWNSHIPS					
REVISION NUMBER	REVISIONS			DATE	BY

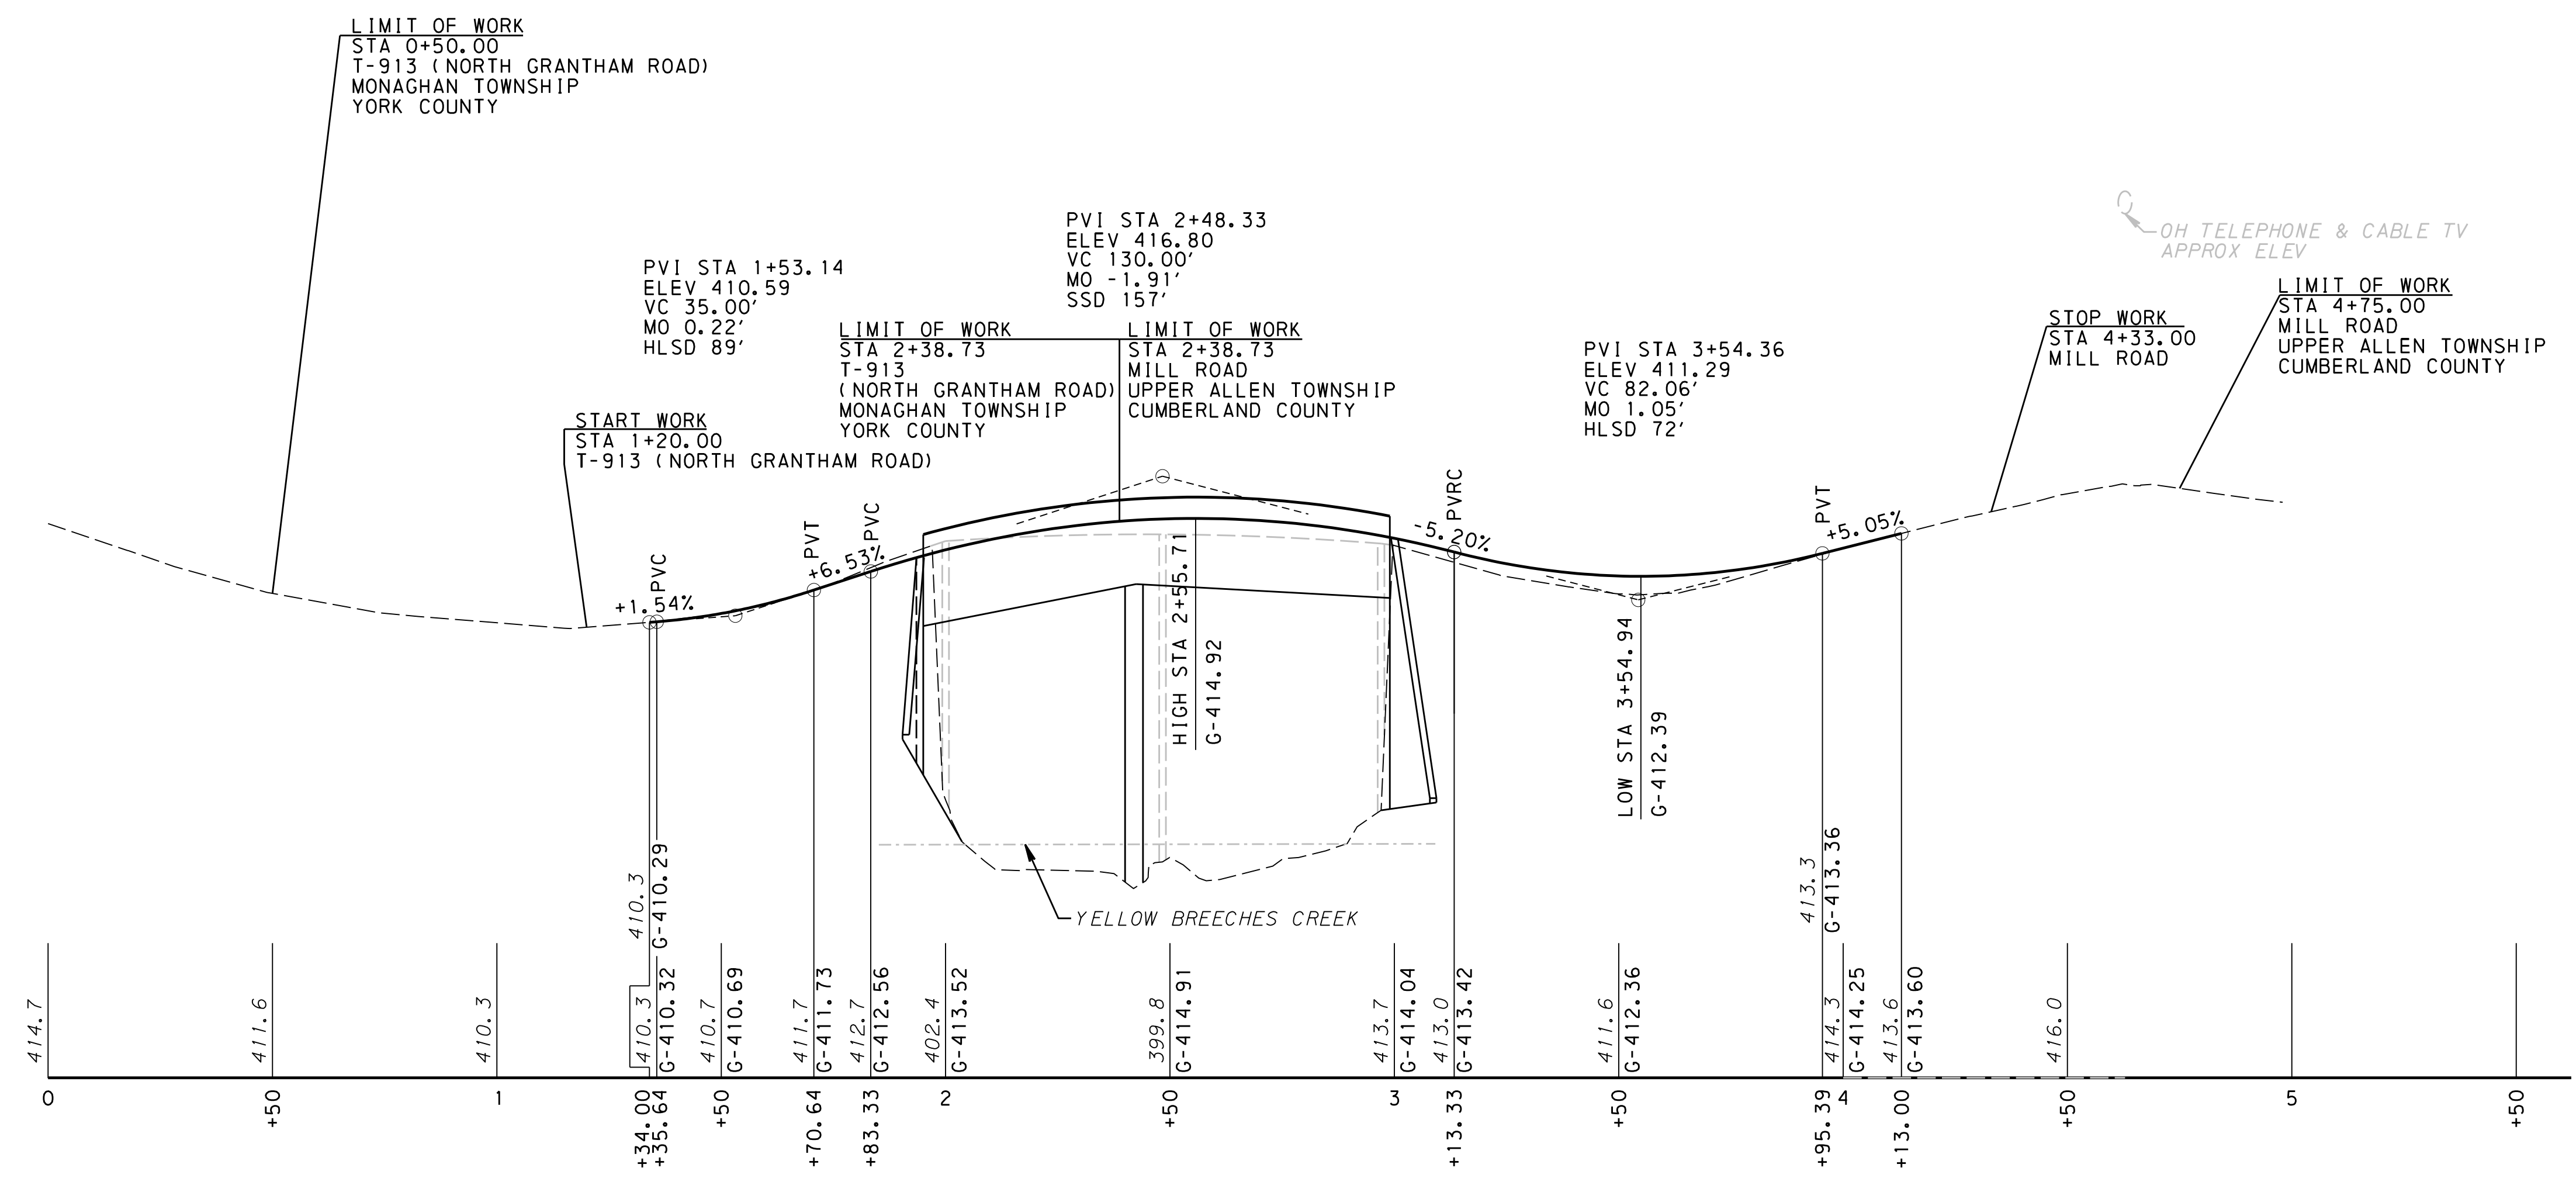

PROFILE - T-913 (NORTH GRANTHAM ROAD)

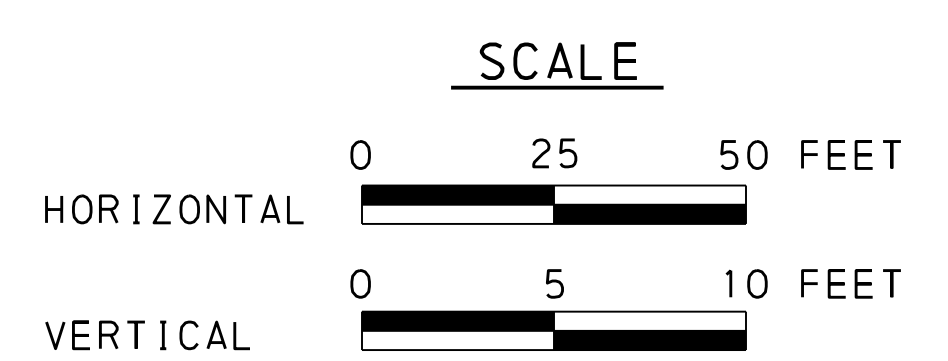

HERBERT, ROWLAND & GRUBIC INC.
CONSULTING ENGINEERS
369 EAST PARK DRIVE
HARRISBURG, PA 17111

FOR PLAN, SEE SHEET 3
SURVEY BOOK NUMBER 003721.0431

FILE NAME: P:\0037\003721_0431\Microstation\0431 PUC PR.dgn
PLOT DATE: 4/20/2023 11:50:02 AM
PEN TABLE: file_date_user.tbl
PLOT DRIVER: R:\Microstation\standards\plotdrv\XMA.PDF\pdf_bw_full.plt.ctg