



Verizon Pennsylvania LLC
Right of Way Department

Kathleen Meeks
40 S. Mercer St.
New Castle, PA 16101

Cell: 724-636-9515
Phone: 724-652-6375
Kathleen.Meeks@verizon.com

May 19, 2023

Ms. Rosemary Chiavetta, Secretary
PA Public Utility Commission
P. O. Box 3265
Harrisburg, PA 17105-3265

RE:DOT #510337L – (please reject efile conf. number 2475047)

Township of South Strabane, Washington County

Dear Ms. Chiavetta:

Enclosed is an correction to the PUC for Verizon Pennsylvania LLC to place a fiber optic cable crossing in the Township of South Strabane, Washington, County and must cross the Pittsburgh and Ohio Central Railroad, in the public right of way of N. Main Street, Crossing #510337L.

Please reject efile confirmation number 2475047 as this was supposed to be for 2 fiber optic cables. The correct sketch has been include and the document and letters have been updated.

All parties have been notified.

Sincerely

Kathleen Meeks
Engineer III-Specialist



Verizon Pennsylvania LLC
Right of Way Department

Kathleen Meeks
40 S Mercer St.
New Castle, PA 16101

Cell 724-636-9515
Phone 724-652-6375
[Kathleen Meeks@verizon.com](mailto:Kathleen.Meeks@verizon.com)

May 19, 2023

Ms Rosemary Chiavetta, Secretary
PA Public Utility Commission
P O Box 3265
Harrisburg, PA 17105-3265

RE:DOT #510337L

Township of South Strabane, Washington County

Dear Ms. Chiavetta:

Enclosed is an application to the PUC for Verizon Pennsylvania LLC to place two fiber optic cable crossings in the Township of South Strabane, Washington, County and must cross the Pittsburgh and Ohio Central Railroad, in the public right of way of N. Main Street, Crossing #510337L.

All parties have been notified.

Sincerely

A handwritten signature in black ink that reads "Kathleen Meeks".

Kathleen Meeks
Engineer III-Specialist

**BEFORE
PENNSYLVANIA PUBLIC UTILITY COMMISSION**

In re: Application of Verizon Pennsylvania LLC for approval to place two aerial fiber optic cables located in the Township of South Strabane, Washington City. To complete this work, we must cross Pittsburgh and Ohio Central Railroad in the public right of way of N. Main Street, Crossing #510337L

Application
Docket No.

To Pennsylvania Public Utility Commission:

1. The name and address of applicant are
Verizon Pennsylvania LLC
Attn: Kathleen Meeks
40 S. Mercer St.
New Castle, PA 16101

-
2. The name and address of applicant's attorney are

Susan D. Paiva
Assistant General Counsel
900 Race Street
6th Floor
Philadelphia, PA 19107

3. Verizon Pennsylvania LLC requests permission to place an aerial fiber optic cable in the Township of South Strabane, Washington County. **Projected Start Date for this project is October 13, 2023.**
4. The proposed construction will involve a placement of two aerial fiber optic cables attached to existing Verizon poles (Exhibit A)
5. The municipalities and property owners concerned in, or affected by, the crossing alterations are in Exhibit "B".
6. The motoring public and railroad traffic will not be impacted. Verizon Pennsylvania LLC will use normal construction procedures. Normal procedures will be followed including the use of flagmen to maintain normal flow of traffic.
7. The estimated cost of this construction project is \$5,000 Completion Date November 13,2023.
8. The construction is necessary or proper for the following reasons: Update of Verizon Facilities.

Wherefore, applicant prays your Honorable Commission to approve the application:

Kathleen Meeks

1.36. Verification.

(a) Applications, petitions, formal complaints, motions and answers thereto containing an averment of fact not appearing of record in the action or containing a denial of fact shall be personally verified by a party thereto or by an authorized officer of the party if a corporation or association. Verification means a signed written statement of fact supported by oath or affirmation or made subject to the penalties of 18 Pa. C.S. §4904 (relating to unsworn falsification to authorities). If verification is required, notarization is not necessary.

(b) The Verification form should comply substantially with the following:

VERIFICATION

I, Kathleen Meeks, hereby state that the facts above set forth are true and correct (or are true and correct to the best of my knowledge, information and belief) and that I expect to be able to prove the same at a hearing held in this matter. I understand that the statements herein are made subject to the penalties of 18 Pa. C.S. § 4904 (relating to unsworn falsification to authorities).

Date: 05/19/2023 Kathleen Meeks
(Signature)

CERTIFICATE OF SERVICE

I hereby certify that I have this day served a true copy of the foregoing document upon the participants, listed below, in accordance with the requirements of § 1.54

Daniel D. Leonard, P.E. | Grade Crossing Engineer
PA Department of Transportation | Bureau of Project Delivery
Highway Delivery Division | Utilities and Right-of-Way Section
400 North Street, 7th Floor | Harrisburg, PA 17120
danleonard@pa.gov

Karen Cummings
Senior Assistant Counsel
Governors Office of General Counsel
Department of Transportation
Office of Chief Counsel/Real Property Division
P.O. Box 8212, Harrisburg, PA 17105-8212
kcummings@pa.gov

Pennsylvania Department of Transportation District 12
825 N. Gallatin Ave
Uniontown, PA 15401

Washington County Executive's Office
95 W. Beau St
Washington, PA 15301

South Strabane Twp Administrative Building
550 Washington Rd
Washington, PA 15301

West Penn Power
800 Cabin Hill Dr
Greensburg, PA 15601

Pittsburgh and Ohio Central Railroad
208 Island Ave
McKees Rocks, PA, 15136

Dated this 19th day of May, 2023



(Signature)

Exhibit B

Daniel D. Leonard, P.E. | Grade Crossing Engineer
PA Department of Transportation | Bureau of Project Delivery
Highway Delivery Division | Utilities and Right-of-Way Section
400 North Street, 7th Floor | Harrisburg, PA 17120
danleonard@pa.gov

Karen Cummings
Senior Assistant Counsel
Governors Office of General Counsel
Department of Transportation
Office of Chief Counsel/Real Property Division
P.O. Box 8212, Harrisburg, PA 17105-8212
kcummings@pa.gov

Pennsylvania Department of Transportation District 10-0
Charles P. Keilman, IV, P.E.
2550 Oakland Ave, PO Box 429
Indiana, PA 15701-0429
chakeilman@pa.gov

Pennsylvania Department of Transportation District 12
825 N. Gallatin Ave
Uniontown, PA 15401

Washington County Executive's Office
95 W. Beau St
Washington, PA 15301

South Strabane Twp Administrative Building
550 Washington Rd
Washington, PA 15301

West Penn Power
800 Cabin Hill Dr
Greensburg, PA 15601

Pittsburgh and Ohio Central Railroad
208 Island Ave
McKees Rocks, PA, 15136

Dated this 19th day of May, 2023





(Signature)

METHOD: AERIAL CROSSING
 MUNICIPALITY: SOUTH STRABANE TWP
 COUNTY: WASHINGTON
 CROSSING NUMBER: 510337L
 MILEPOST: 0020.01
 RRSUBDIV. POHC
 LAT: 40.205177
 LONG: -80.258834

**FLAGGING
 REQUIRED**


**PITTSBURGH AND OHIO CENTRAL RAILROAD PERMIT
 PERMIT SKETCH
 1A6M4HX**

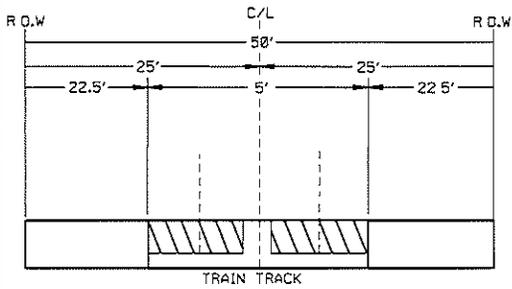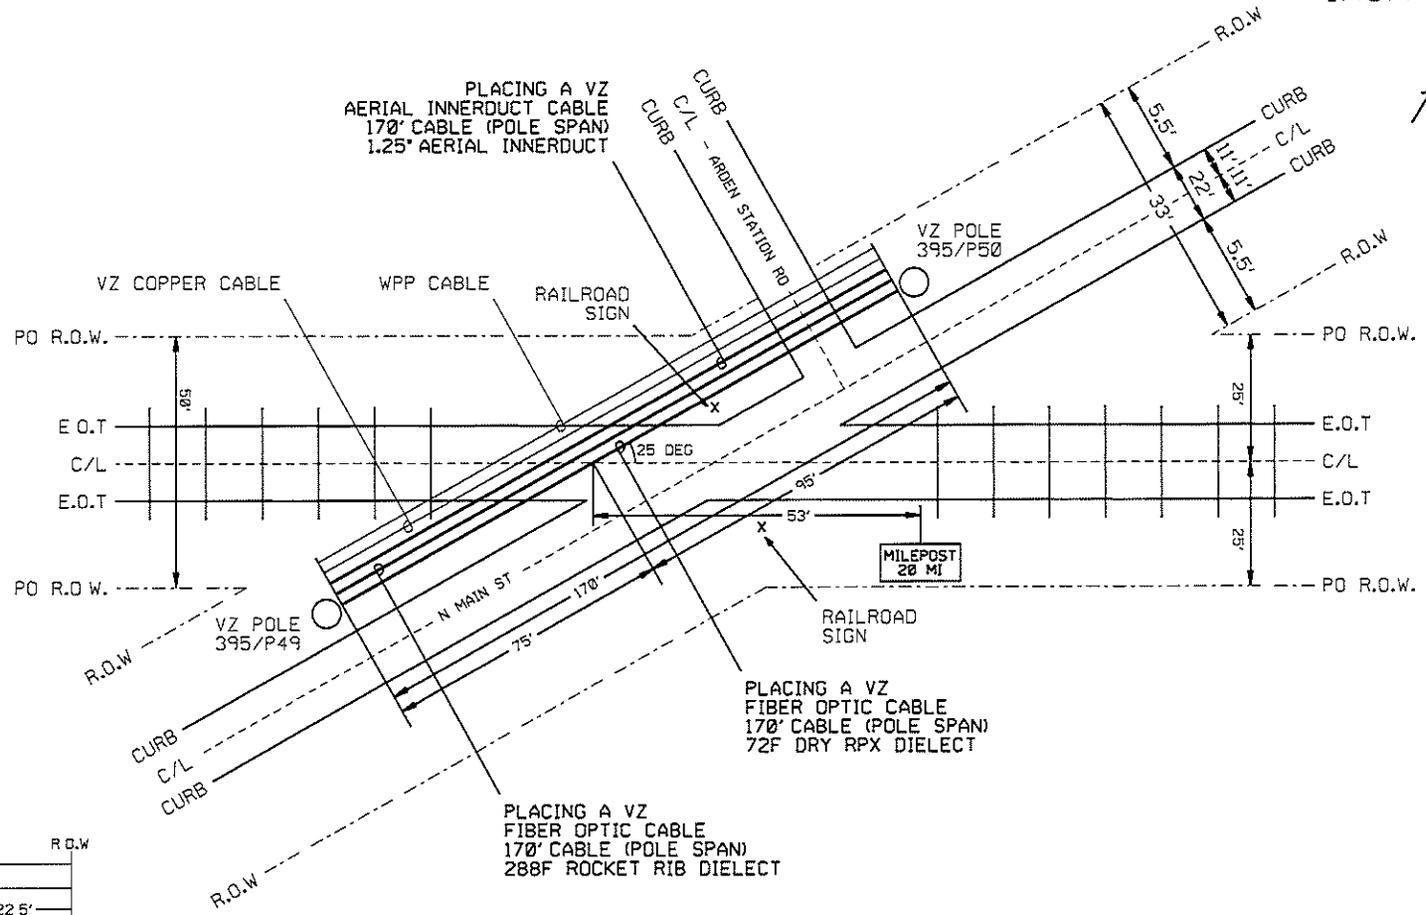

PRINT 1 OF 2
 NOT TO SCALE



PITTSBURGH AND OHIO CENTRAL RAILROAD PERMIT
PERMIT SKETCH
1A6M4HX

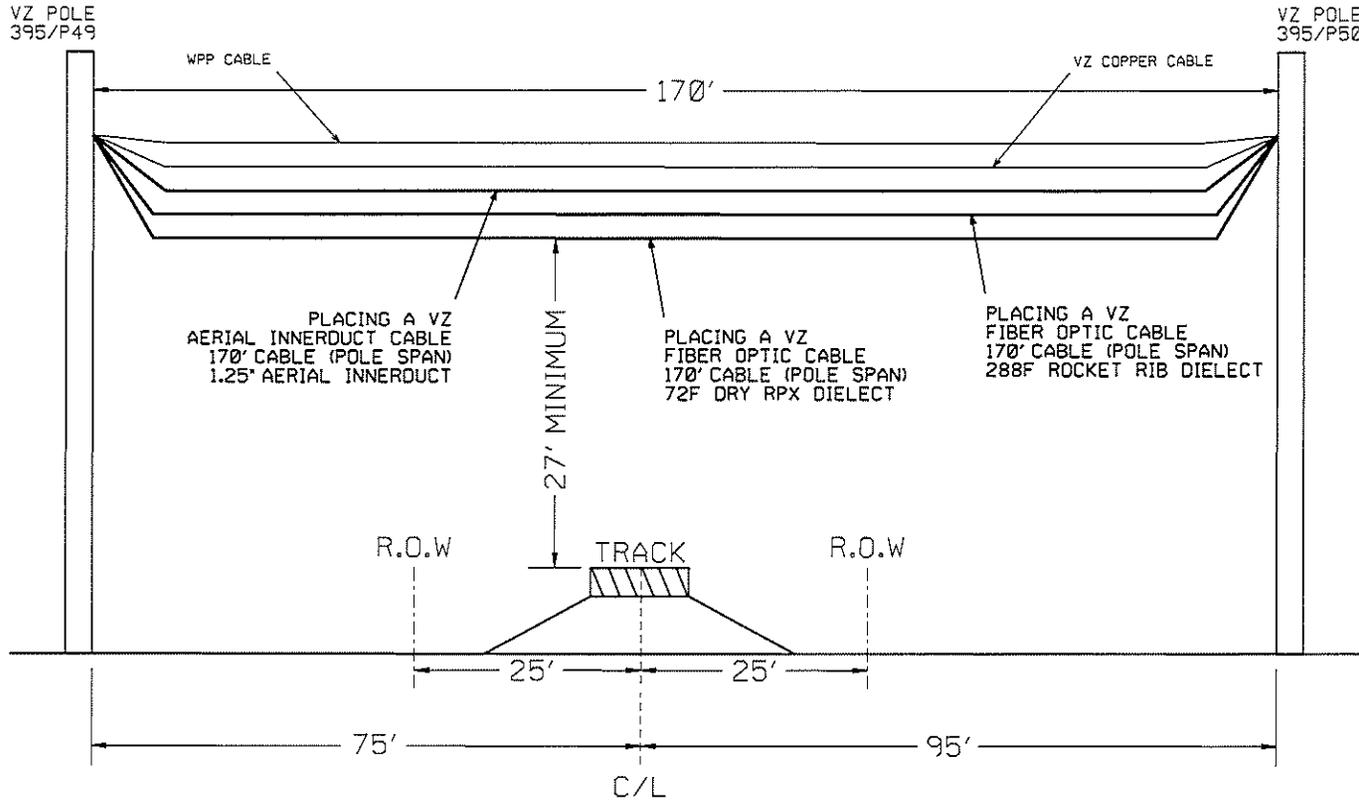

PRINT 2 OF 2
NOT TO SCALE