

**BEFORE
PENNSYLVANIA PUBLIC UTILITY COMMISSION**

In re: Application of Zito Media Communications, LLC for approval of the alteration of the crossing 249655U by the installation of aerial fiber optic cable where Hill St crosses above the tracks of Delaware-Lackawanna Railroad, located in the Borough of Jessup in Lackawanna County.

Application
Docket No.

To Pennsylvania Public Utility Commission:

1. The name and address of applicant are Zito Media Communications, LLC, 102 South Main Street, Coudersport, PA 16915 Attn: Kelly Ragosta (814) 260-0700
2. The name and address of applicant's attorney is Colin Higgin, 106 Steerbrook Rd., Coudersport, PA 16915.
3. The applicant is a telecommunications provider constructing fiber optic telecommunication lines servicing private and public entities in Lackawanna County and elsewhere.
4. The applicant proposes to install a fiber optic line between proposed PPL pole # 59829N48498 and proposed PPL pole #59836N48492 crossing Delaware-Lackawanna Railroad Companies tracks where they are intersected by Hill St. This fiber optic line will run approximately in the same direction as the centerline of Hill St, crossing the tracks at a height of 30'2" from the top of the rails, and wholly within the public right of way, as shown on the attached exhibits.
5. Public utilities, municipalities, corporations, or property owners concerned in or affected by the proposed alteration of the crossing are: Pennsylvania Department of Transportation, Office of Chief Counsel – PennDOT, PennDOT Engineering District 4-0, County of Lackawanna, the Borough of Lackawanna, CTSI, LLC dba Frontier, Level 3, PPL, Delaware-Lackawanna Railroad, and Pennsylvania Northeast Regional Railroad Authority.
6. The estimated cost of installing these facilities is \$1,500.00. Zito Media will be responsible for installing, maintaining and inspecting the facilities, and will provide such funds from operating capital.
7. The alteration is necessary or proper for the following reasons: To provide a connection between our network access point and customers in the Lackawanna County.

Wherefore, applicant prays your Honorable Commission to approve the application:


Kelly Ragosta
Project Manager

§ 1.36. Verification.

(a) Applications, petitions, formal complaints, motions and answers thereto containing an averment of fact not appearing of record in the action or containing a denial of fact shall be personally verified by a party thereto or by an authorized officer of the party if a corporation or association. Verification means a signed written statement of fact supported by oath or affirmation or made subject to the penalties of 18 Pa. C.S. §4904 (relating to unsworn falsification to authorities). If verification is required, notarization is not necessary.

(b) The Verification form should comply substantially with the following:

VERIFICATION

I, Kelly Ragosta, hereby state that the facts above set forth are true and correct (or are true and correct to the best of my knowledge, information and belief) and that I expect to be able to prove the same at a hearing held in this matter. I understand that the statements herein are made subject to the penalties of 18 Pa. C.S. § 4904 (relating to unsworn falsification to authorities).

Date: 8/3/23

Kelly Ragosta
(Signature)

CERTIFICATE OF SERVICE

I hereby certify that I have this day served a true copy of the foregoing document upon the participants, listed below, in accordance with the requirements of § 1.54 (*relating to service by participant*).

Pennsylvania Department of
Transportation
Row & Utility Division, Bureau of
Design – PennDOT
P.O. Box 3362
Harrisburg, PA 17105-3362

Office of Chief Counsel - PennDOT
PO Box 8212
Harrisburg, PA 17105-8212

PennDOT Engineering District 4-0
55 Keystone Industrial Park Rd
Dunmore, PA 18512

Lackawanna County
123 Wyoming Avenue
Scranton PA, 18503

Jessup Borough
395 Lane St.
Jessup, PA 18434
jessupborough@comcast.net

PPL
PO Box 25239
Lehigh Valley, PA 18002-5239
rsouryal@pplweb.com
ppl@katapultwebservices.com

Level 3
5095 Ritter Rd
Suite 101-A
Mechanicsburg, PA 17055
paul.erickson@lumen.com

CTSI, LLC, dba Frontier
Communications
100 CTE Drive
Dallas, PA 18612
PA.Structure.Access@ftr.com

Delaware-Lackawanna Railroad
280 Cliff Street, 3rd Floor, BR.60 Tower
Scranton, PA 18503
lransom@gvtrail.com

Pennsylvania Northeast Regional
Railroad Authority
280 Cliff Street
Scranton, Pennsylvania 18503
cdoyle@pnrra.org

Dated the 3rd day of August, 2023.




(Signature)



Zito Media

PROPOSED RAILROAD
CROSSING
AERIAL VIEW

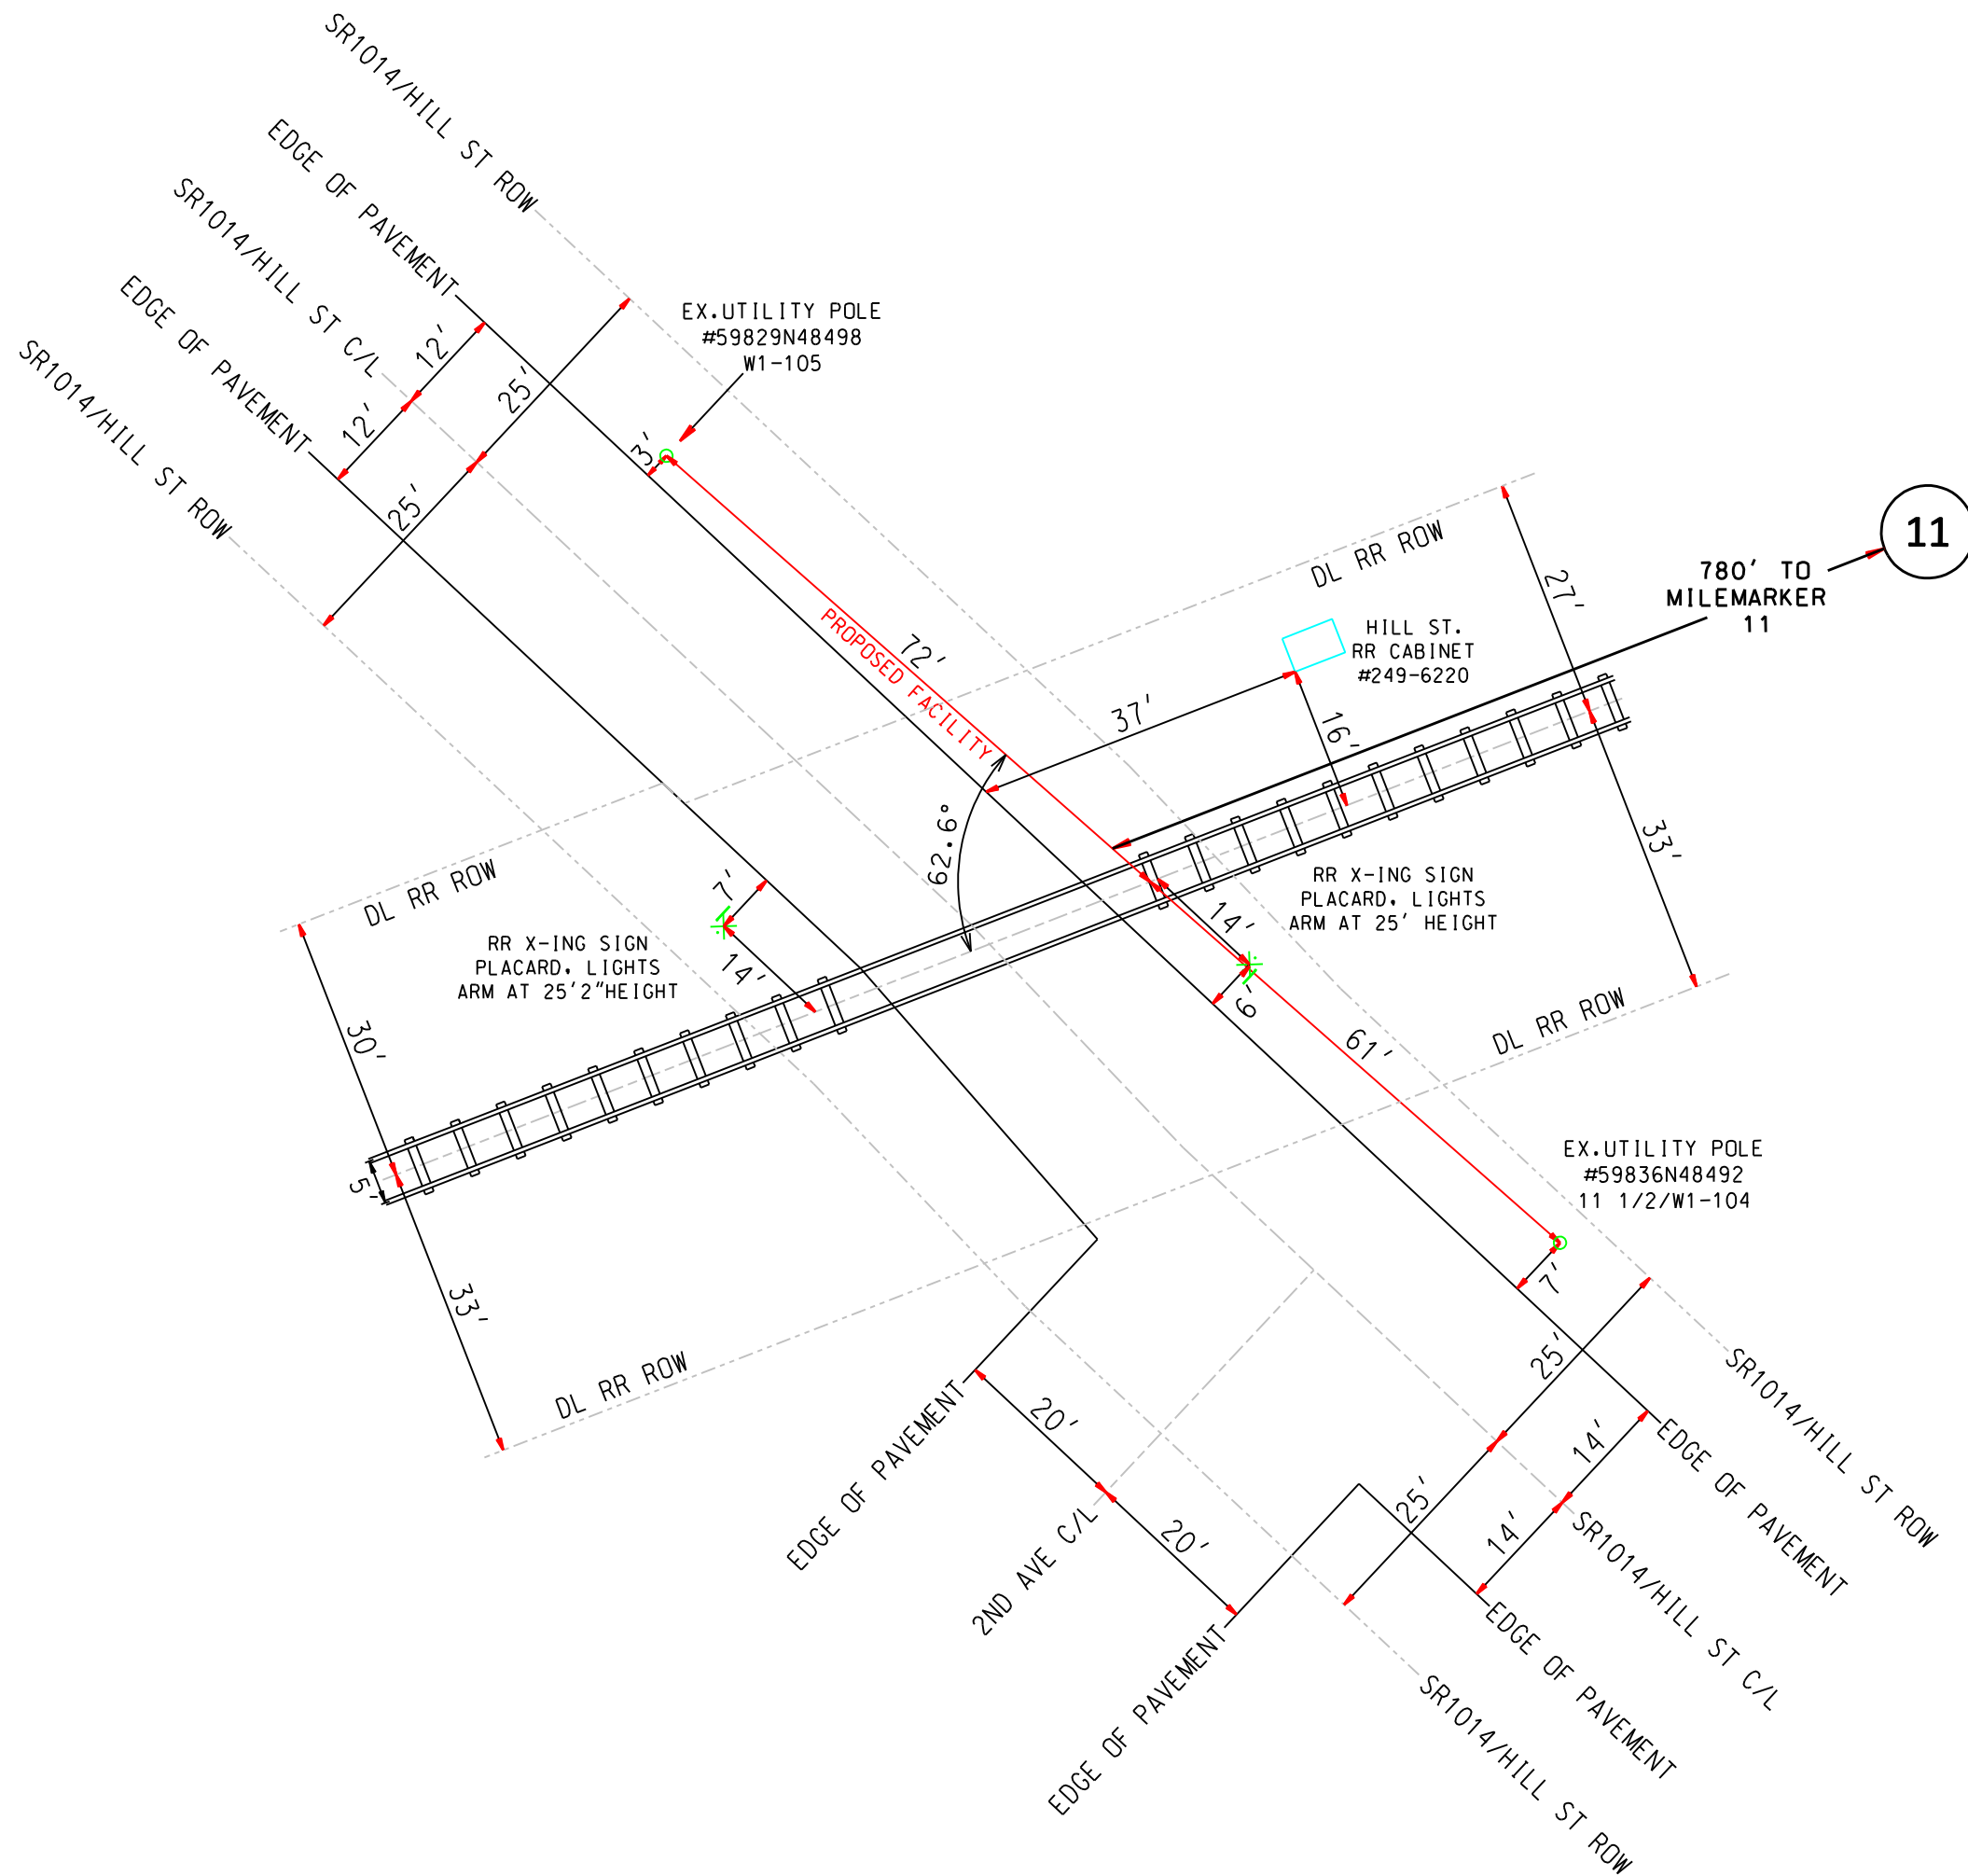


11

NOTES:
MAP #77-158
ID #249-622U
SCALE 1" = 20' AT 11" X 17" PLOT SIZE
DELAWARE LACKAWANNA RAILROAD
HILL ST.
JESSUP, LACKAWANNA CO, PA
LAT: 41.47714°
LONG: -75.56607°
MILEMARKER #11

Zito Media

PROPOSED RAILROAD CROSSING PROFILE VIEW

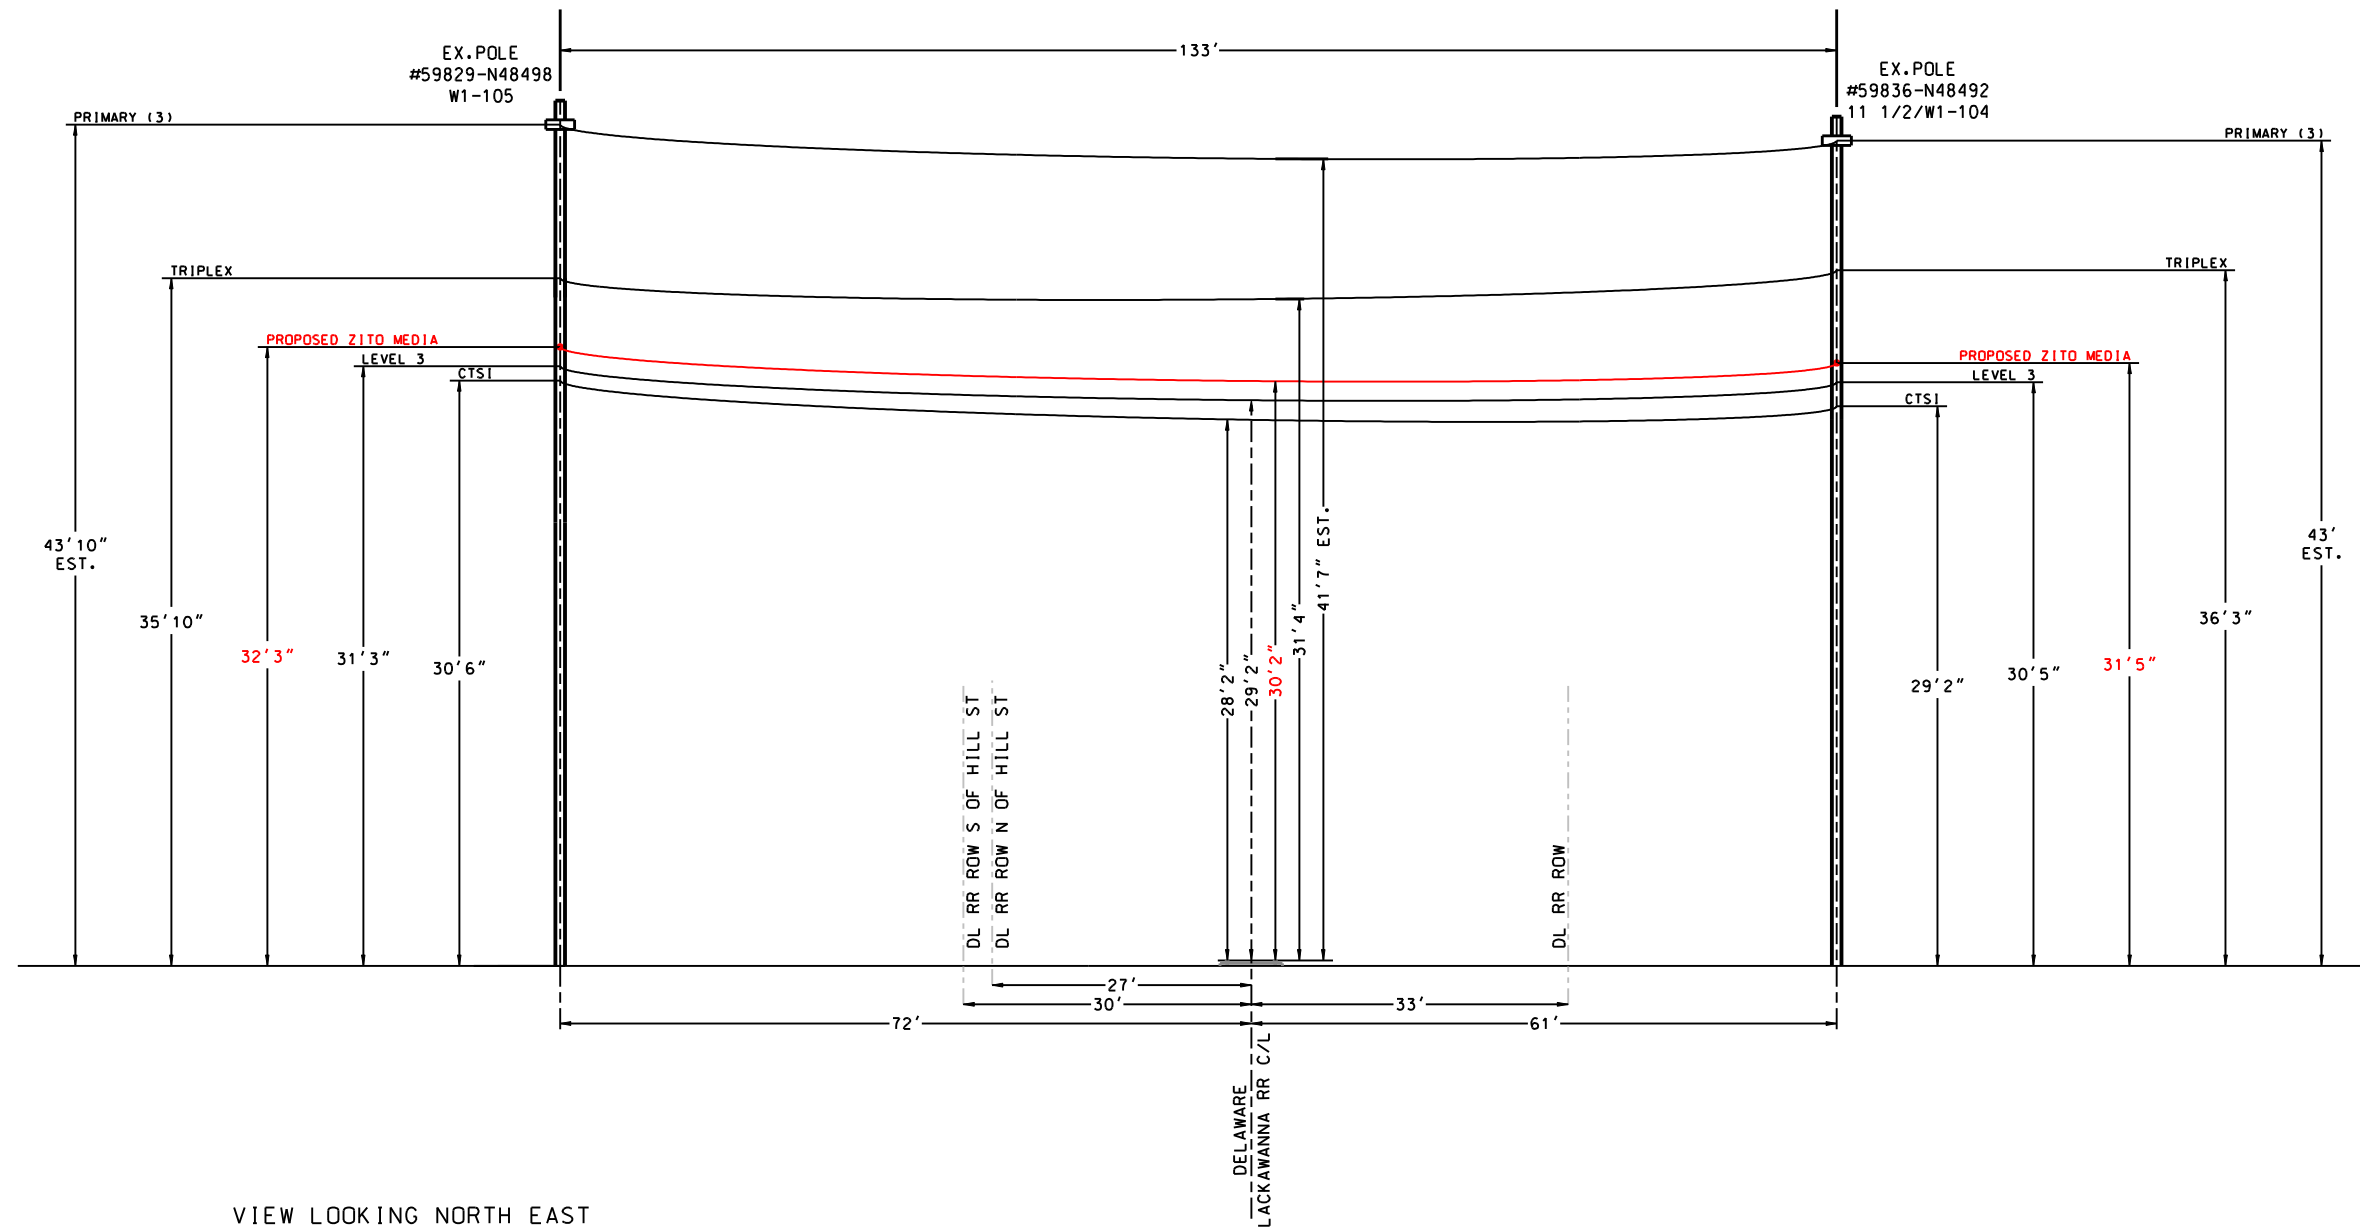

VIEW LOOKING NORTH EAST

NOTES:
 SCALE H-1" = 20' V-1" = 10' AT 11"X17" PLOT SIZE
 MAP #77-158
 DELAWARE LACKAWANNA RR
 ID #249-622U
 HILL ST.
 JESSUP, LACKAWANNA CO, PA
 LAT: 41.47714°
 LONG: -75.56607°
 MILEMARKER #11

WIRE/CABLE DETAILS:
 PROPOSED 125' OF 3/8"
 48 CNT FIBER OPTIC COMMUNICATIONS CABLE
 THROUGH A 1.25" MESSENGERED AERIAL DUCT (AD TECH 1 1/4" SIDR 9 FIGURE 8)
 DEADEND STRANDVICED CLAMPED ON POLES #59829N48498/W1-105 AND #59836N48492/11 1/2/W1-104