

September 25, 2023

Rosemary Chiavetta, Secretary  
Pennsylvania Public Utility Commission  
P.O. Box 3265  
400 North Street, 2<sup>nd</sup> Floor  
Harrisburg, PA 17105-3265

Re: Investigation upon the Commission's motion into matters pertaining to the Proper safety of the traveling public and disposition of the crossing where State Route SR0268, crosses over a railroad tunnel formally used by Bessemer & Lake Erie Railroad in Fairview Township, Butler County and where State Route SR0268 formerly crossed, below grade, the track of Bessemer and Lake Erie Railroad in Bradys Bend Township, Armstrong County, Docket No. I-2019-3012769  
BW File No.: 10684-272312

Dear Secretary Chiavetta:

As a supplement to our August 29, 2023 submission, enclosed for your approval please find construction drawings for the construction plans previously submitted.

Bessemer & Lake Erie Railroad Company hereby avers that the aforementioned supplemental submission is being sent to the following parties of record simultaneously with this submission to the Public Utility Commission in accordance with the requirements of 52 Pa. Code § 1.54 as indicated by the Certificate of Service.

If you have any questions or need additional information, please do not hesitate to contact me.

Very truly yours,



John M. Steidle

JMS/cap  
Enclosure

cc: All Interested Parties of Record (per attached service list)  
Administrative Law Judge Mary D. Long



1276 KITTANING PIKE

12' ACCESS ROAD

9 SPACES at 30'-0" (+/-) = 270'-0"

(NOTE 1)

12" dia. (MIN) DRILLED ACCESS HOLES (TYP)

DRILL RIG (NOTE 2)

COLLAPSE PORTAL WITH EXCAVATOR & SEAL WITH IN-SITU MATERIAL (TYP EACH END)

C/L  
SR 268

15'-0"

15'-0"

11 SPACES at 30'-0" (+/-) = 330'-0"

ABANDONED BLACKSBURG TUNNEL


15' ACCESS ROAD



PLAN

- NOTES:
1. MONITOR BACKFILL PLACEMENT AND VARY HOLE SPACING AS REQUIRED TO OBTAIN SATISFACTORY RESULTS.
  2. EQUIPMENT POSITIONS SHOWN ARE CONCEPTUAL IN NATURE AND MAY BE MODIFIED TO SUIT FIELD CONDITIONS.

CN/ Bessemer & Lake Erie Railroad	
West Allegheny Tunnel Abandonment	
Chicora, Butler County, PA	
<b>WORK PLAN</b>	
Swank Construction Company, LLC.	
Date: 22 September 2023	Drawing 1 of 2
Drawn By: WD	Scale: 1" = 50'

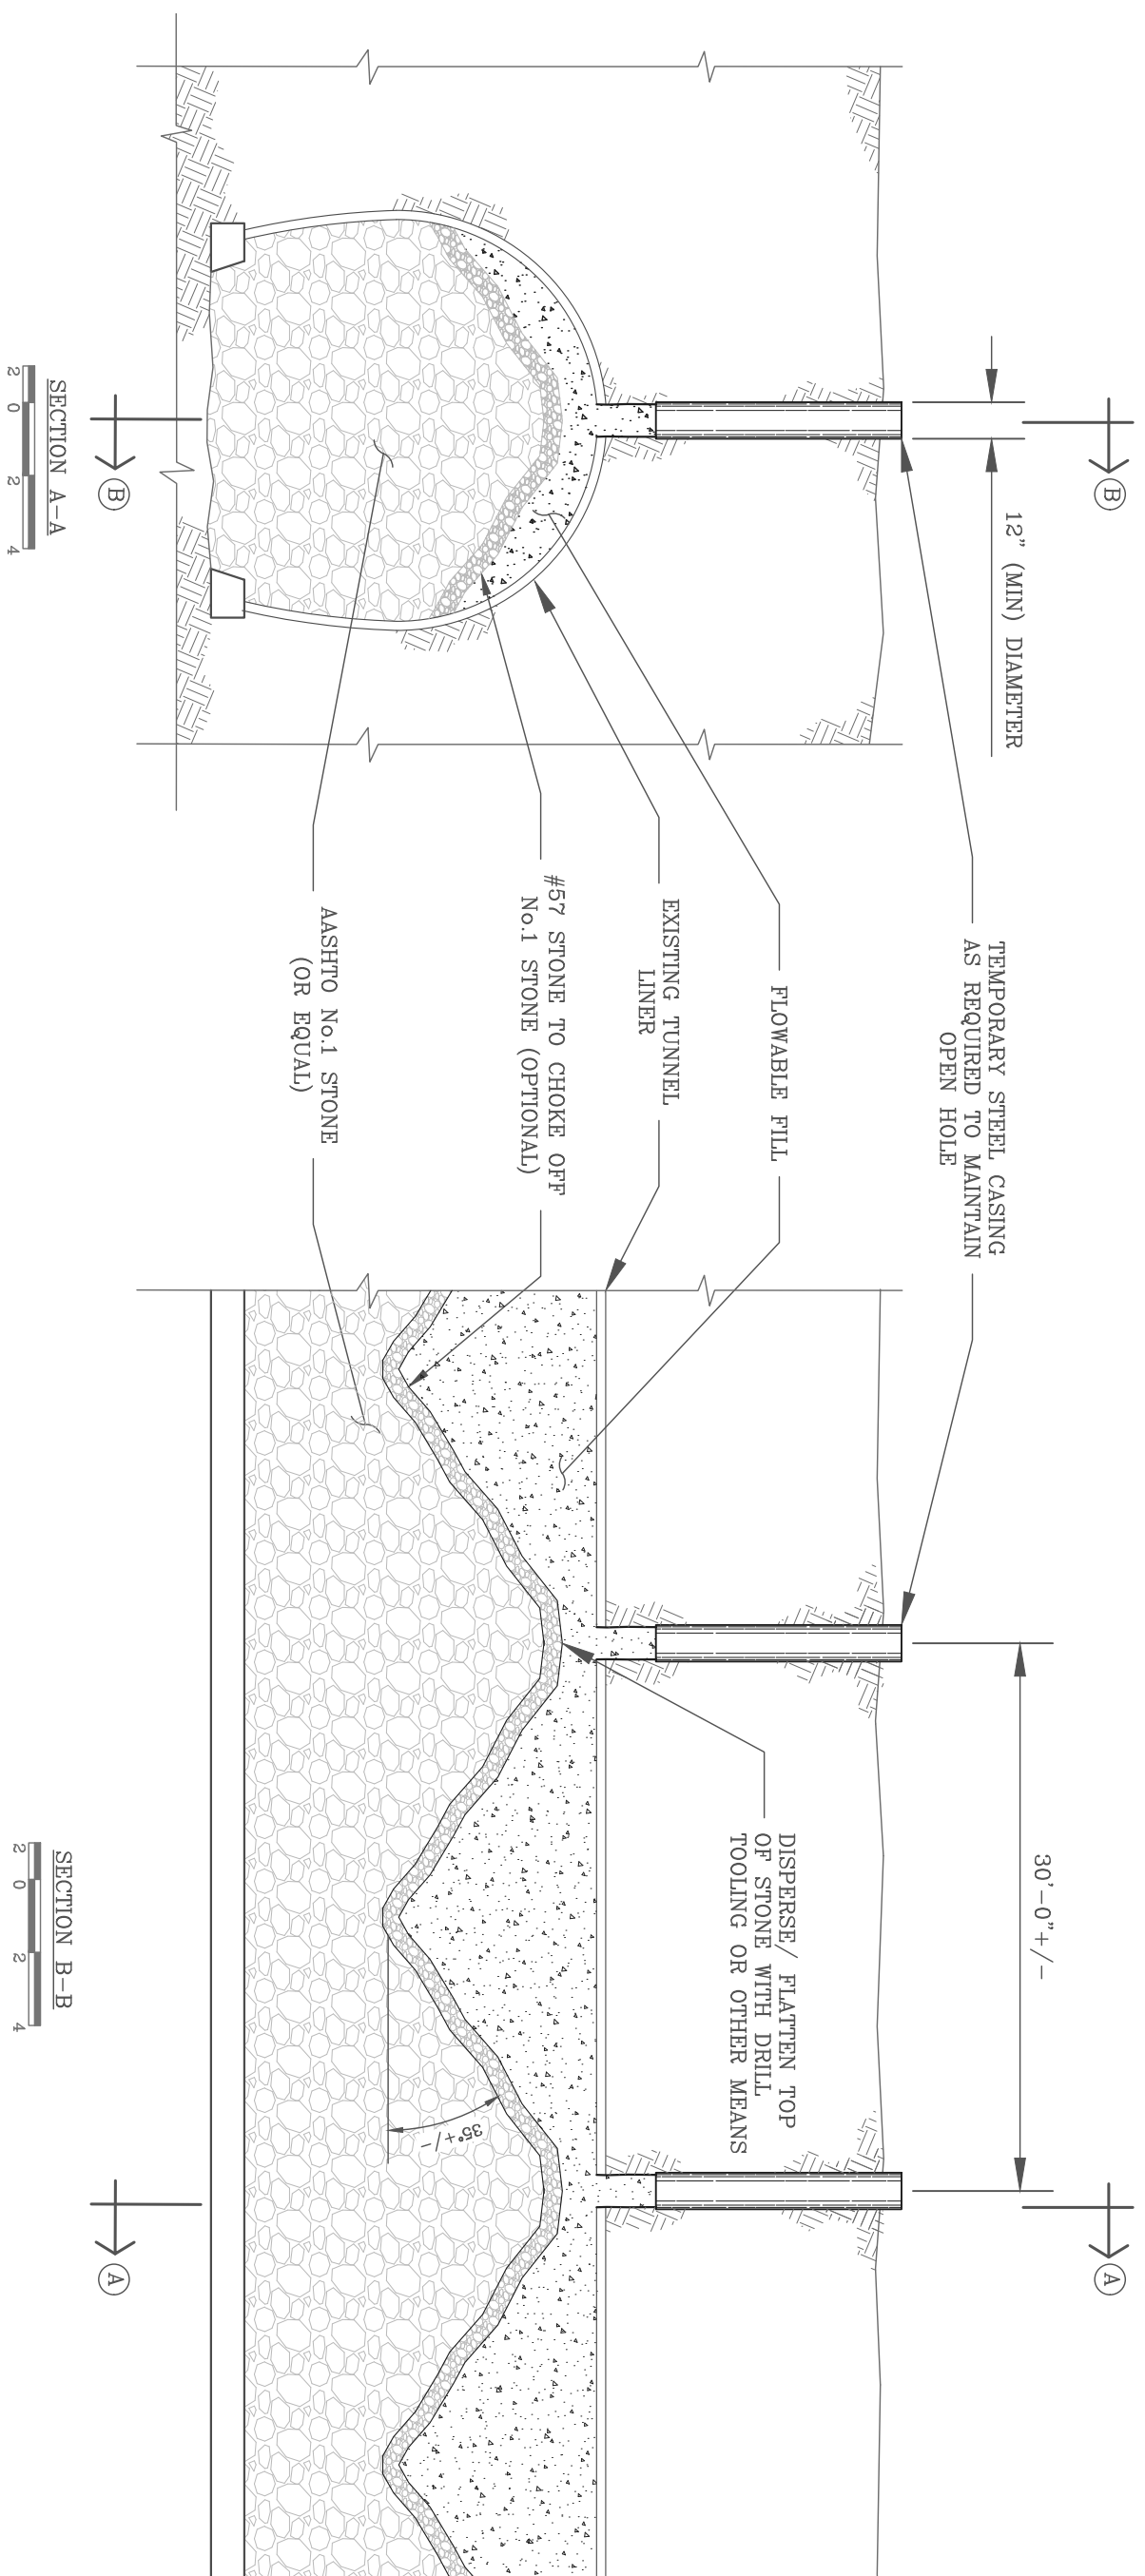

SECTION A-A  
 2 0 2 4

SECTION B-B  
 2 0 2 4

CN/ Bessemer & Lake Erie Railroad	
West Allegheny Tunnel Abandonment	
Chicora, Butler County, PA	
<b>TYPICAL SECTIONS</b>	
Swank Construction Company, LLC.	
Date: 22 September 2023	Drawing 2 of 2
Drawn By: WD	Scale: 1"=10'

**CERTIFICATE OF SERVICE**

I hereby certify that I have this day served a true copy of the foregoing **Submission of Proposed Construction Plans** dated September 25, 2023, upon the parties listed below, in accordance with the requirements of 52 Pa. Code § 1.54 (related to service by a party).

**Service by Electronic Mail Only:**

Honorable Mary D. Long  
Administrative Law Judge  
Pennsylvania Public Utility Commission  
301 Fifth Avenue  
Suite 220, Piatt Place  
Pittsburgh, PA 15222  
[malong@pa.gov](mailto:malong@pa.gov)

Kayla L. Rost  
PA PUC Bureau of Investigation and  
Enforcement  
400 North Street  
Harrisburg, PA 17120  
[karost@pa.gov](mailto:karost@pa.gov)

Julie Graham, Esquire  
Butler County Commissioners' Office  
124 West Diamond Street  
P.O. Box 1208  
Butler, PA 16003-1208  
[jgraham@co.butler.pa.us](mailto:jgraham@co.butler.pa.us)  
*Solicitor for the County of Butler*

Bradys Bend Township Supervisors  
1004 State Route 68  
East Brady, PA 16028  
[bbtownship@gmail.com](mailto:bbtownship@gmail.com)

Melissa J. Noyes  
Assistant Counsel  
Pennsylvania Department of Transportation  
Office of Chief Counsel  
P. O. Box 8212  
Harrisburg, PA 17105-8212  
[mnoyes@pa.gov](mailto:mnoyes@pa.gov)

Armstrong County Commissioners  
Armstrong County Courthouse  
450 East Market Street  
Kittanning, PA 16201  
[aspoule@co.armstrong.pa.us](mailto:aspoule@co.armstrong.pa.us)

Matthew F. Marshall, Esquire  
Dillon McCandless King Coulter &  
Graham, LLP  
600 Cranberry Woods Drive, Suite 175  
Cranberry Township, Pa 16066  
[mmarshall@dmkcg.com](mailto:mmarshall@dmkcg.com)  
*Counsel for Fairview Township*

Nick Andreassi  
Andreassi Gas Company  
1073 Kittanning Pike  
Chicora Pa 16025  
724-445-3606  
[N\\_Andreassi@Yahoo.Com](mailto:N_Andreassi@Yahoo.Com)

**Service by First Class United States Mail Only:**

Maria Thomas  
Planning Department  
P.O. Box 1208  
124 West Diamond Street  
5<sup>th</sup> Floor County Government Center  
Butler, PA 16003

Paul R. Dorr, Chairman  
Fairview Township Supervisors  
1571 Hooker Road  
Karns City, PA 16041

William and Kay Barnhart  
136 Boosel Road  
Chicora, PA 16025

Bruce and Rebecca Rodgers  
P.O. Box 429  
Chicora, PA 16025

Ann Marie Sherwin  
1276 Kittanning Pike  
Chicora, PA 16025

Ronald and Madeline Stitt  
1281 Kittanning Pike  
Chicora, PA 16025

Dean and Patricia Tascarella  
1270 Kittanning Pike  
Chicora, PA 16025

Respectfully submitted,

BURNS WHITE LLC



---

John M. Steidle, Esquire  
Edwin B. Palmer, Esquire  
Burns White Center  
48 26<sup>th</sup> Street  
Pittsburgh, PA 15222  
(412) 995-3000  
[jmsteidle@burnswhite.com](mailto:jmsteidle@burnswhite.com)  
[ebpalm@burnswhite.com](mailto:ebpalm@burnswhite.com)

Attorneys for Bessemer & Lake Erie Railroad  
Company