

**BEFORE  
PENNSYLVANIA PUBLIC UTILITY COMMISSION**

In re: Application of Zito Media Communications, LLC for approval of the alteration of the crossing 854637B by the installation of aerial fiber optic cable where E. Philadelphia St crosses above the tracks of York Railway Company, located in City of York in York County.

Application  
Docket No.

To Pennsylvania Public Utility Commission:

1. The name and address of applicant are Zito Media Communications, LLC, 102 South Main Street, Coudersport, PA 16915 Attn: Amanda Hall (814) 260-0556
2. The name and address of applicant's attorney is Colin Higgin, 106 Steerbrook Rd., Coudersport, PA 16915.
3. The applicant is a telecommunications provider constructing fiber optic telecommunication lines servicing private and public entities in York County and elsewhere.
4. The applicant proposes to install a fiber optic line between Met-Ed pole #28870-23241 and Met-Ed pole #28885-23250 crossing York Railway Company's tracks where they are intersected by E. Philadelphia St. This fiber optic line will run approximately in the same direction as the centerline of E. Philadelphia St, crossing the tracks at a height of 28'-7" from the top of the rails, and wholly within the public right of way, as shown on the attached exhibits.
5. Public utilities, municipalities, corporations, or property owners concerned in or affected by the proposed alteration of the crossing are: Metropolitan Edison Company, DQE Communications, Pennsylvania Department of Transportation, Office of Chief Counsel – PennDOT, PennDOT Engineering District 8-0, City of York, York County, York Railway and Genesee & Wyoming Railroad Services.
6. The estimated cost of installing these facilities is \$1,500. Zito Media will be responsible for installing, maintaining and inspecting the facilities, and will provide such funds from operating capital.
7. The alteration is necessary or proper for the following reasons: To provide a connection between our network access point and customers in the York County.

Wherefore, applicant prays your Honorable Commission to approve the application:

Amanda Hall  
Project Manager

**§ 1.36. Verification.**

(a) Applications, petitions, formal complaints, motions and answers thereto containing an averment of fact not appearing of record in the action or containing a denial of fact shall be personally verified by a party thereto or by an authorized officer of the party if a corporation or association. Verification means a signed written statement of fact supported by oath or affirmation or made subject to the penalties of 18 Pa. C.S. §4904 (relating to unsworn falsification to authorities). If verification is required, notarization is not necessary.

(b) The Verification form should comply substantially with the following:

**VERIFICATION**

I, Amanda Hall, hereby state that the facts above set forth are true and correct (or are true and correct to the best of my knowledge, information and belief) and that I expect to be able to prove the same at a hearing held in this matter. I understand that the statements herein are made subject to the penalties of 18 Pa. C.S. § 4904 (relating to unsworn falsification to authorities).

Date: 10/19/2023

Amanda Hall  
(Signature)

## CERTIFICATE OF SERVICE

I hereby certify that I have this day served a true copy of the foregoing document upon the participants, listed below, in accordance with the requirements of § 1.54 (*relating to service by participant*).

Pennsylvania Department of Transportation  
Row & Utility Division, Bureau of Design – PennDOT  
P.O. Box 3362  
Harrisburg, PA 17105-3362

Office of Chief Counsel - PennDOT  
PO Box 8212  
Harrisburg, PA 17105-8212

PennDOT Engineering District 8-0  
2140 Herr St  
Harrisburg, PA 17103

County of York  
28 East Market Street, 3<sup>rd</sup> Floor  
York, PA 17401

City of York  
101 S George St  
York, PA 17401


Metropolitan Edison Company  
2800 Pottsville Pike  
Reading, PA 19512

DQE Communications  
45 S 23rd St  
Pittsburgh, PA 15203

York Railway  
2790 West Market St  
York, PA 17404

Genesee & Wyoming Railroad Services, Inc.  
Real Estate Department  
13901 Sutton Park Dr.  
Suite 160  
Jacksonville, FL 32224brittany.lewis@gwrr.com

Dated this 19th day of October, 2023.

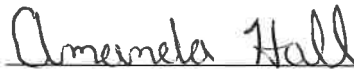

(Signature)

YORK RAILWAYS  
CROSSING

39.966904 | -76.719654

E PHILADELPHIA ST  
48 FIB CNT  
28901-23266  
28910-23266  
28903-23262 NT  
103'  
157'

28894-23256 NT  
EXIST.METAL ARM

28885-23250

48 FIB CNT  
48'  
4286'  
28875-23231

28863-23236 NT

N BROAD ST


NEW YORK  
WIRE WORKS LLC  
441  
39.966638 | -76.719397

HOME WAY

E CLARKE AVE

E MARKET ST



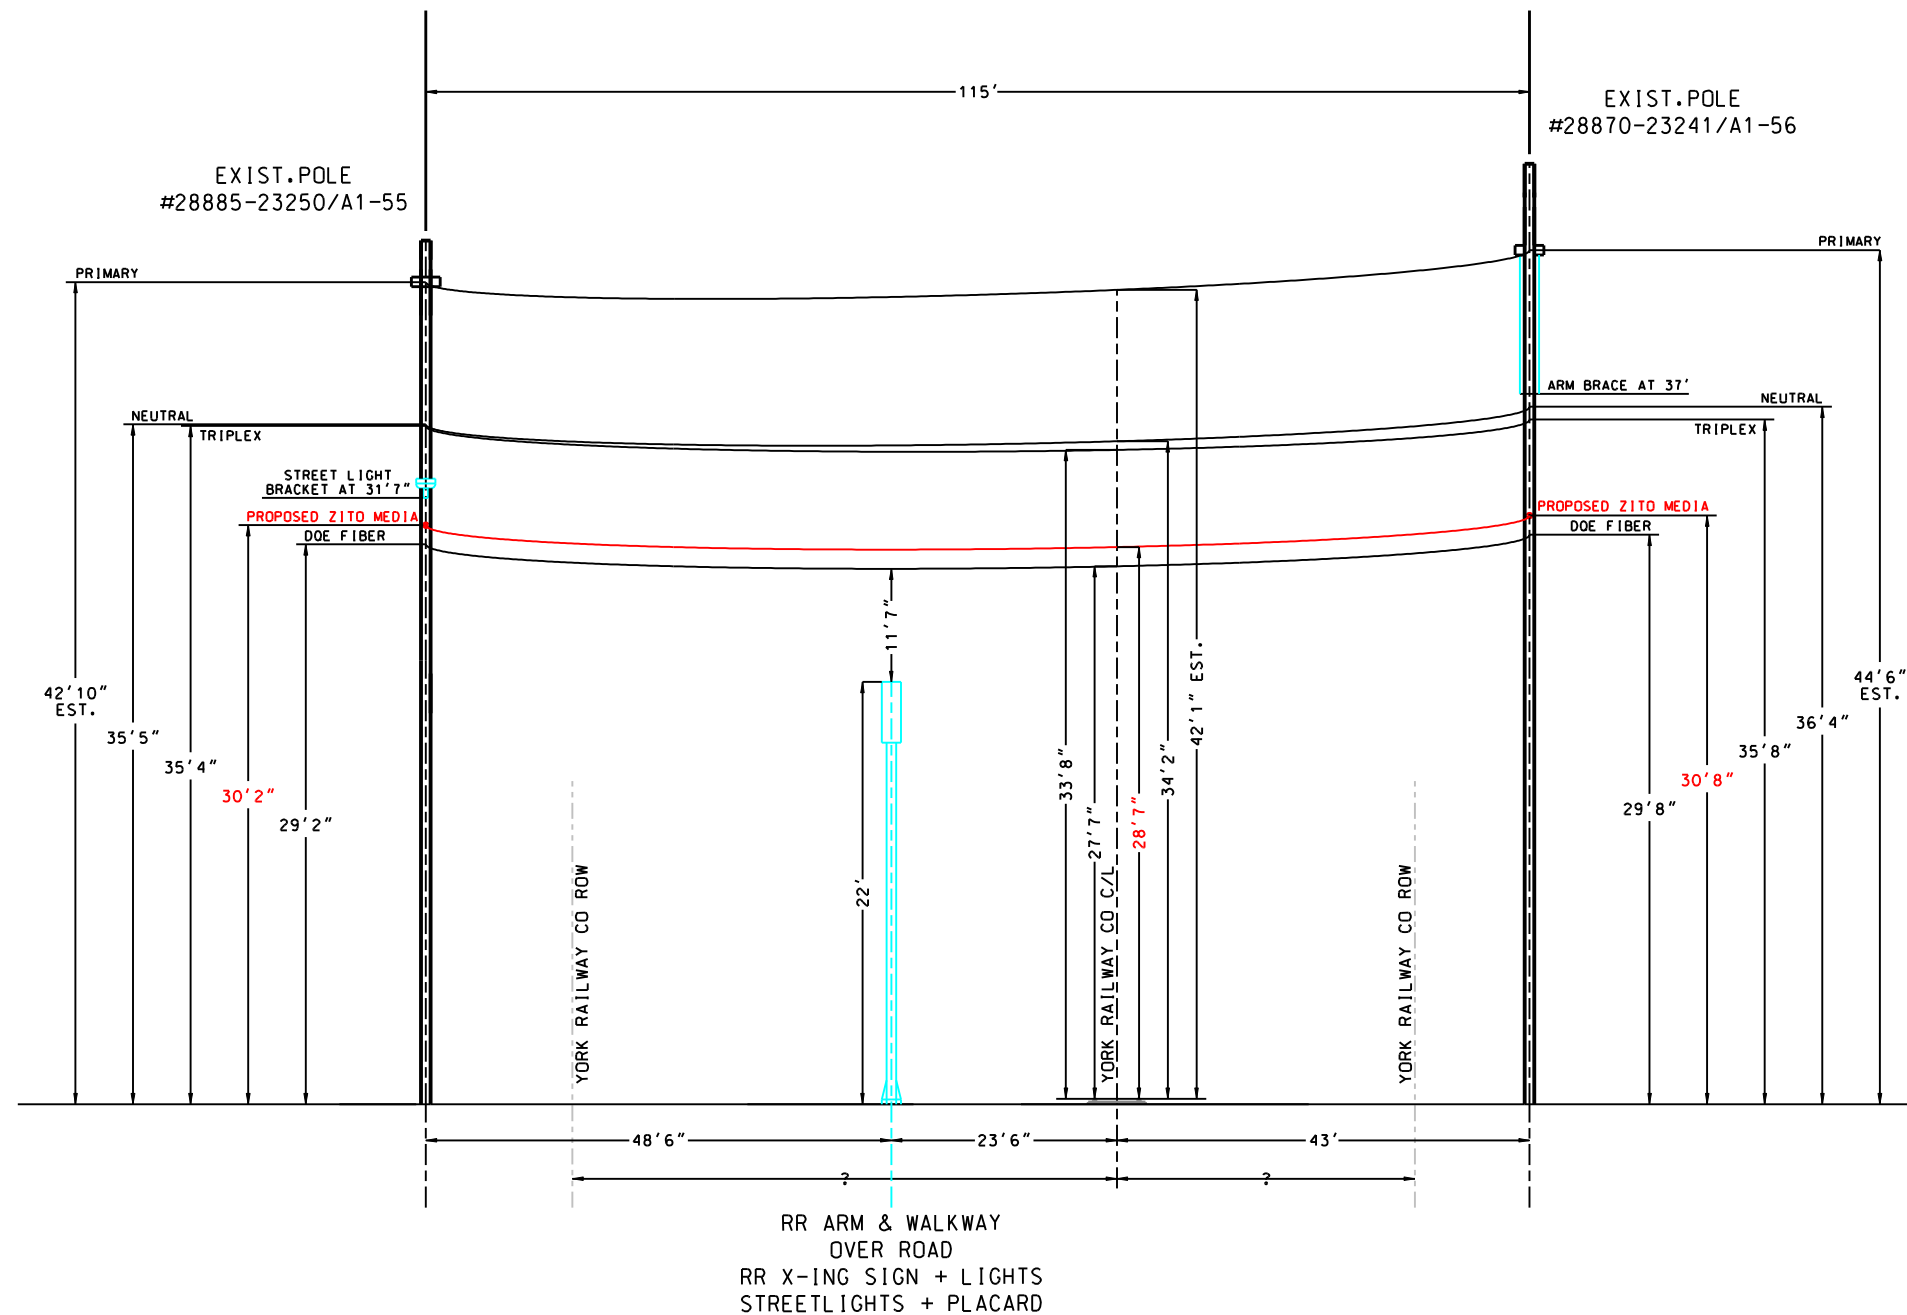

VIEW LOOKING SOUTHEAST

NOTES:

SCALE H-1" = 20' V-1" = 10' AT 11"X17" PLOT SIZE

MAP #223-108

YORK RAILWAY CO

ID #854-637B

E PHILADELPHIA ST.

YORK, PA

CROSSING AT TRACK C/L LAT: 39.966868°

LONG: -76.719575°

MILEMARKER #13

WIRE/CABLE DETAILS:

PROPOSED 115' OF

3/8" 48 CNT FIBER OPTIC COMMUNICATIONS CABLE

THROUGH A 1/4" MESSENGERED AERIAL DUCT (AD TECH 1 1/4" SIDR 9 FIGURE 8)

DEADEND STRANVICED CLAMPED ON POLES #28885-23250/A1-55 AND #28870-23241/A1-56