

**BEFORE  
PENNSYLVANIA PUBLIC UTILITY COMMISSION**

In re: Application of Gigapower LLC for approval of the alteration of the crossing MP 0004.400 by the installation of fiber optic cable where Ash St crosses at grade of the tracks of Delaware-Lackawanna Railroad, located in Scranton in Lackawanna County. Application Docket No. A-2022-3036756


To Pennsylvania Public Utility Commission:

1. The name and address of applicant are:  
**GIGAPOWER, LLC** (see local mailing address pg. 2)  
**311 S Akard St. – 21<sup>st</sup> Floor**  
**Dallas, TX 75202**
2. The name and address of applicant's attorney are:  
Thomas Grace - CCO and Chief Counsel  
**GIGAPOWER, LLC**  
**311 S Akard St. – 21<sup>st</sup> Floor**  
**Dallas, TX 75202**
3. GIGAPOWER, LLC provides Optical Network Infrastructure for use by Internet Service Providers and other data transmission.
4. Adding an attachment for a communications fiber optic cable at the SE corner of Penn Ave and Ash St at the joint use pole (41.418953, -75.65575) crossing the D&L Railroad (41.418824, -75.656546) 98' SE to the joint use pole (41.418782 -75.655478)
5. The following public utilities who may be affected by or concerned with the proposed alteration of the crossing are Pennsylvania Power and Light, Verizon, Xfinity, Frontier, T-Mobile, Astound Broadband, Service Electric Cable TV. The following municipalities who may be affected by or concerned with the proposed alteration of the crossing are the City of Scranton. The following property owners who may be affected by or concerned with the proposed alteration of the crossing are Delaware-Lackawanna Railroad.
6. Estimated cost of construction not to exceed \$10,000 – Gigapower LLC. Is responsible for the installation, maintenance, and inspection of such facilities and will be the responsible for all associated costs related to the installation, maintenance, and inspection of such facilities.

7. The alteration is necessary or proper for the following reasons: To provide the residence of the city of Scranton with access to high quality fiber internet.

Wherefore, applicant prays your Honorable Commission to approve the application:

**Rich Rehak Jr.**  
**Director of Network Operations NEPA**  
GIGAPOWER, LLC  
Po BOX 179  
East Greenville, PA 18041

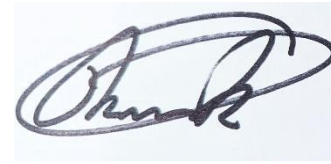


(Signature of Applicant)

### § 1.36. Verification.

- (a) Applications, petitions, formal complaints, motions and answers thereto containing an averment of fact not appearing of record in the action or containing a denial of fact shall be personally verified by a party thereto or by an authorized officer of the party if a corporation or association. Verification means a signed written statement of fact supported by oath or affirmation or made subject to the penalties of 18 Pa. C.S. §4904 (relating to unsworn falsification to authorities). If verification is required, notarization is not necessary.
- (b) The Verification form should comply substantially with the following:

### VERIFICATION

I, Rich Rehak Jr. , hereby state that the facts above set forth are true and correct (or are true and correct to the best of my knowledge, information and belief) and that I expect to be able to prove the same at a hearing held in this matter. I understand that the statements herein are made subject to the penalties of 18 Pa. C.S. § 4904 (relating to unsworn falsification to authorities).

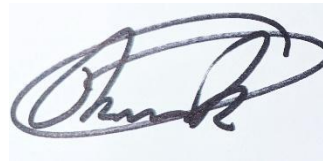

Date: October, 11, 2023

\_\_\_\_\_  
(Signature)



# GridE FAN Backhaul

## PROPOSED FIBER OPTIC AERIAL BUILD


DELAWARE-LACKAWANNA RAILROAD CROSSING  
 2001PA RR CROSSING  
 SCRANTON, PA  
 LACKAWANNA COUNTY

### CONTACT INFORMATION

OWNER:



CONTRACTOR:

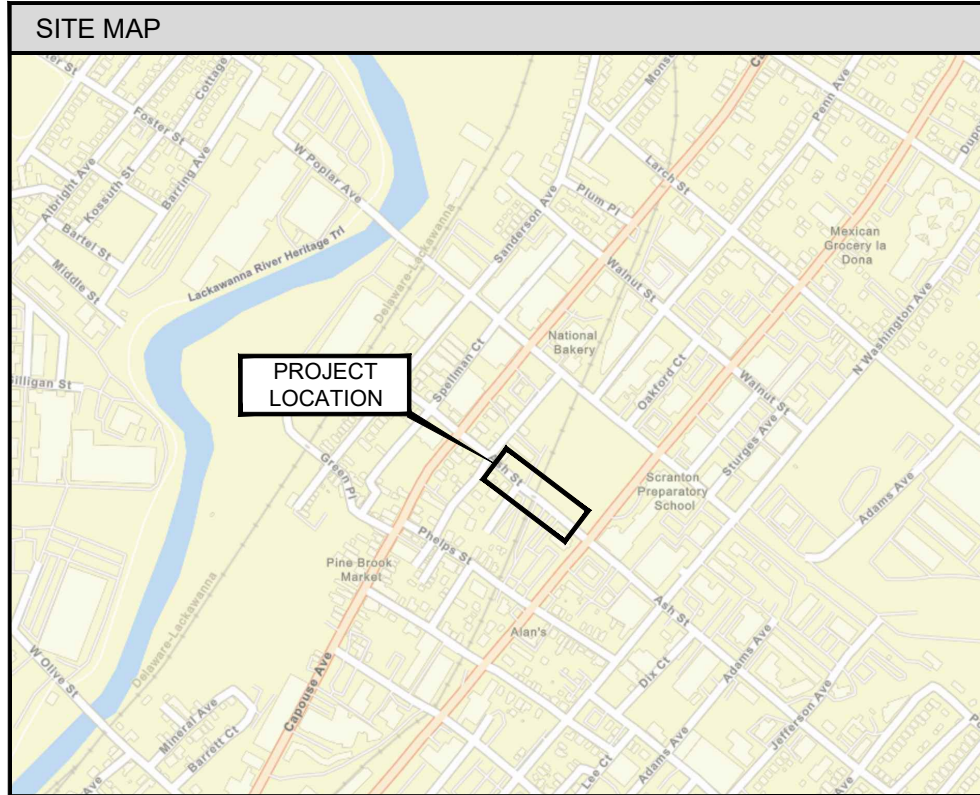

### DRAWING INDEX

SHEET	TITLE
1	COVER
2	TYPICALS
3	PLAN VIEW
4	PROFILE VIEW



Know what's below.  
Call before you dig.

DRAWING SCALE: N.T.S.

OWNER:



CONTRACTOR:



TITLE:  
 PROPOSED FIBER OPTIC  
 AERIAL BUILD  
 DELAWARE-LACKAWANNA  
 RAILROAD CROSSING  
 2001PA RR CROSSING  
 SCRANTON, PA

PROJECT NUMBER: 2001PA RR CROSSING

DRAWN BY: CKJ DATE DRAWN: 09/27/23

NO.	DATE	DESCRIPTION	BY
09/27/23	PERMIT		CKJ

### REVISIONS

SHEET NUMBER


1

1 OF 4


LEGEND				LINETYPES		POLE COUNT TOTAL:	
JOINT POLE	⊗	STREET LIGHT	☼	EXISTING RISER	—	2 CT	UNDERGROUND TOTAL FT: 0 FT
JOINT POLE W / TRANSFORMER	⊗	EXISTING GUY	▶	EXISTING GROUND	—	ANCHOR/DOWN GUY TOTAL: 0 CT	AERIAL STRAND TOTAL : 98 FT
POWER POLE	×	PROPOSED GUY	<	PROPOSED RISER W/ FOOTAGE	—	BONDS TOTAL CT: 0 CT	AERIAL CABLE FT: 98 FT
POWER POLE W/TRANSFORMER	⊗	PROP. SIDEWALK GUY	∟	SPLICE POINT	—		
TELEPHONE POLE	○	OVERHEAD GUY	∞	SLACK LOOP	—		



PLAN VIEW

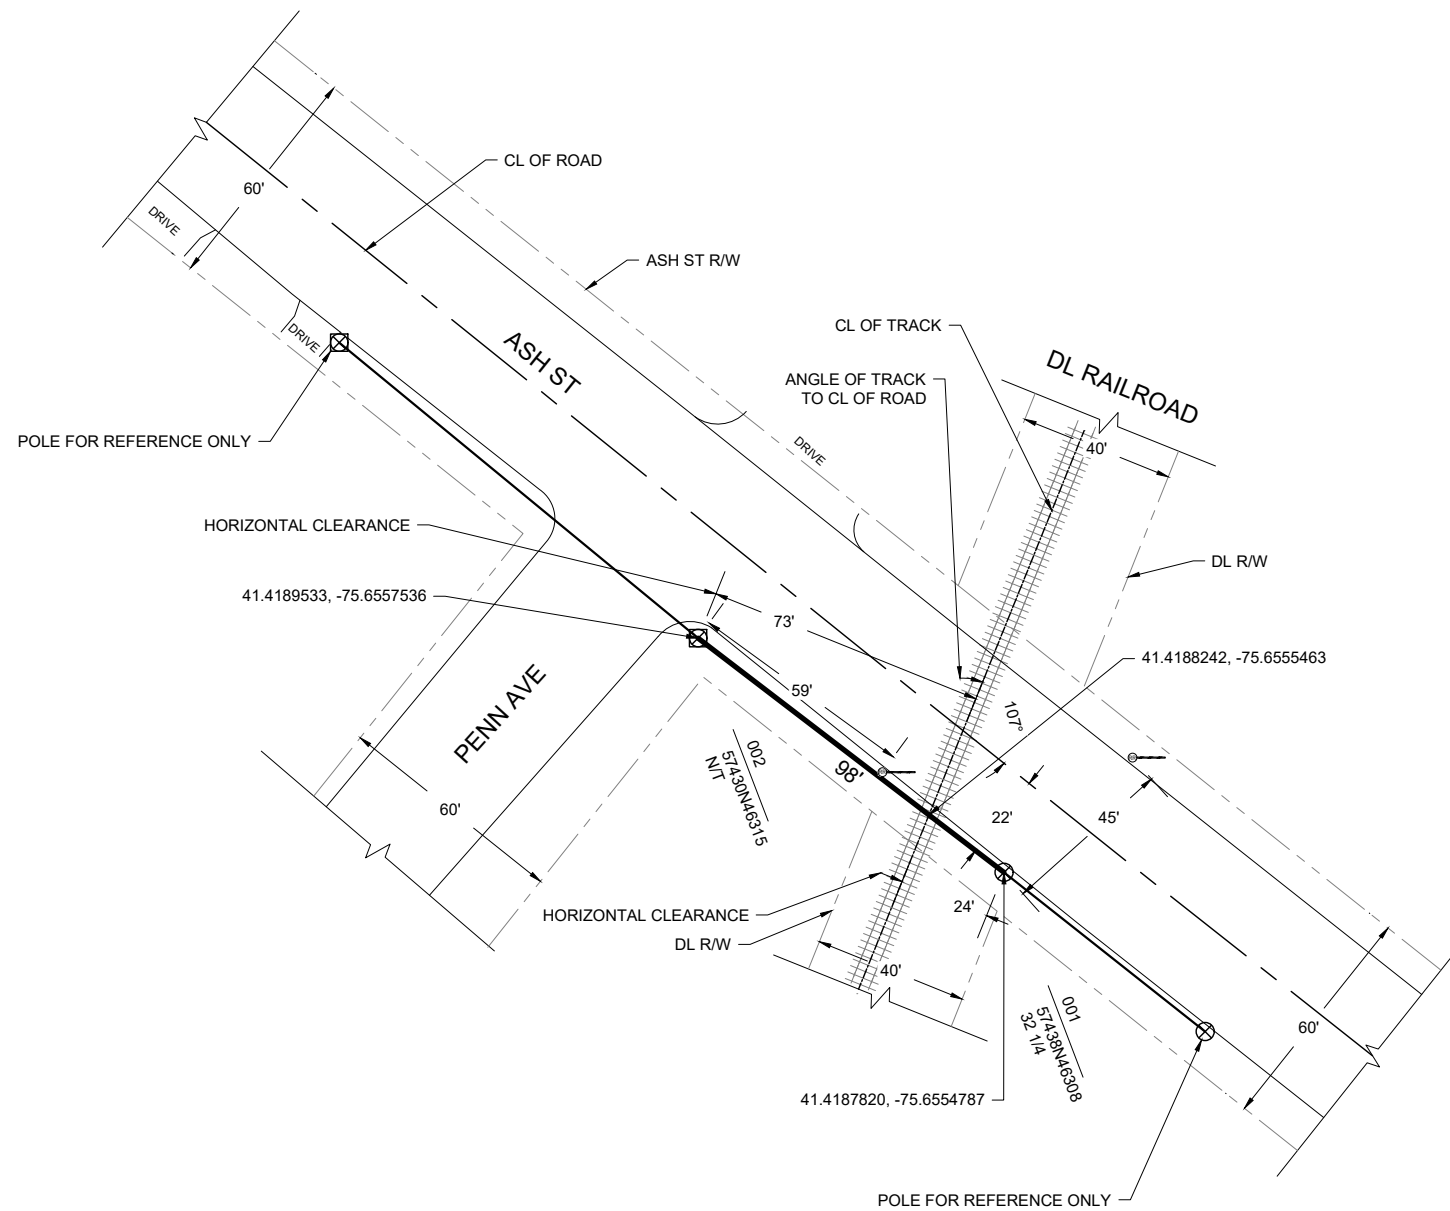


MP 0004.40

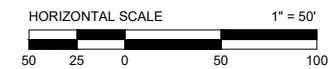

U.S. DOT CROSSING INVENTORY  
DL RAILROAD  
POPLAR ST.  
SCRANTON, PA.  
MP 0004.400  
LAT: 41.420345  
LONG: -75.654723

LEGEND				LINETYPES		POLE COUNT TOTAL:		UNDERGROUND TOTAL FT:	
JOINT POLE	⊗	STREET LIGHT	⊙	—	CURB LINE	2	CT	0	FT
JOINT POLE W / TRANSFORMER	⊗	EXISTING GUY	→	---	UNDERGROUND LEASED	ANCHOR/DOWN GUY TOTAL:	0	CT	AERIAL STRAND TOTAL :
POWER POLE	×	PROPOSED GUY	↖	---	NEW UNDERGROUND	BONDS TOTAL CT:	0	CT	AERIAL CABLE FT:
POWER POLE W/TRANSFORMER	⊗	PROP. SIDEWALK GUY	↗	---	PROPOSED AERIAL FIBER				98
TELEPHONE POLE	○	OVERHEAD GUY	\\	---	RIGHT OF WAY				98

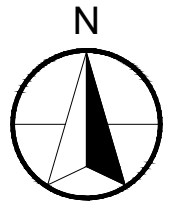

DRAWING SCALE:  
1" = 50'

OWNER:

**GIGAPOWER**

CONTRACTOR:

**CORNING**

TITLE:  
PROPOSED FIBER OPTIC  
AERIAL BUILD  
  
DELAWARE-LACKAWANNA  
RAILROAD CROSSING  
  
2001PA RR CROSSING  
  
SCRANTON, PA

PROJECT NUMBER: 2001PA RR CROSSING

DRAWN BY: CKJ DATE DRAWN: 09/27/23

NO.	DATE	DESCRIPTION	BY
	09/27/23	PERMIT	CKJ
REVISIONS			


SHEET NUMBER

**3**

3 OF 4

PROFILE VIEW

DELAWARE-LACKAWANNA RAIL AERIAL CROSSING

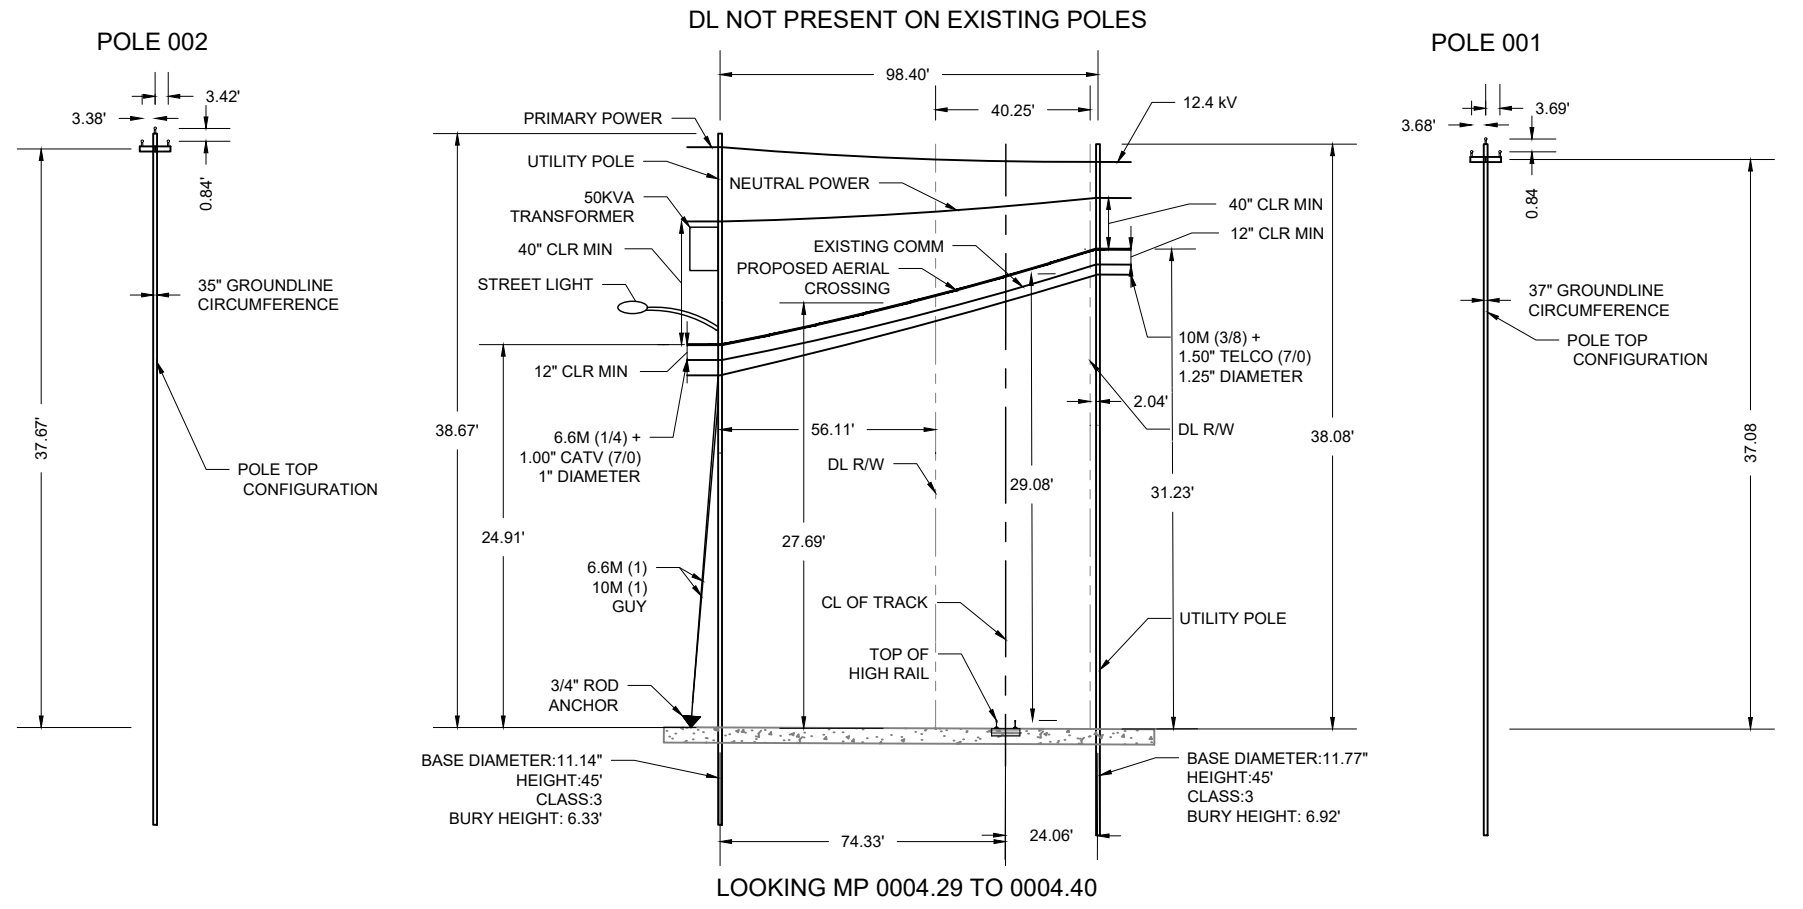

DRAWING SCALE: AS NOTED

OWNER: **GIGAPOWERS**

CONTRACTOR: **CORNING**


TITLE: PROPOSED FIBER OPTIC AERIAL BUILD  
DELAWARE-LACKAWANNA RAILROAD CROSSING  
2001PA RR CROSSING  
SCRANTON, PA

PROJECT NUMBER: 2001PA RR CROSSING  
DRAWN BY: CKJ DATE DRAWN: 09/27/23

NO.	DATE	DESCRIPTION	BY
	09/27/23	PERMIT	CKJ

REVISIONS

SHEET NUMBER **4**  
4 OF 4

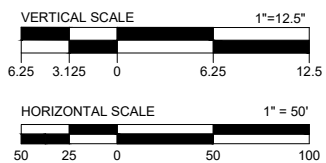

LEGEND			
JOINT POLE	⊗	STREET LIGHT	⊙
JOINT POLE W / TRANSFORMER	⊗	EXISTING GUY	➔
POWER POLE	⊗	PROPOSED GUY	<
POWER POLE W/TRANSFORMER	⊗	PROP. SIDEWALK GUY	∧
TELEPHONE POLE	○	OVERHEAD GUY	∖
	⊙	EXISTING RISER	⊕
	⊕	EXISTING GROUND	⊖
	⊖	PROPOSED RISER W/ FOOTAGE	⊕
	⊕	SPLICE POINT	⊖
	⊖	SLACK LOOP	⊕

LINETYPES	
—	CURB LINE
---	UNDERGROUND LEASED
---	NEW UNDERGROUND
---	PROPOSED AERIAL FIBER
---	RIGHT OF WAY

POLE COUNT TOTAL:	N/A	UNDERGROUND TOTAL FT:	N/A
ANCHOR/DOWN GUY TOTAL:	N/A	AERIAL STRAND TOTAL :	N/A
BONDS TOTAL CT:	N/A	AERIAL CABLE FT:	N/A

# CERTIFICATE OF SERVICE

I hereby certify that I have this day served a true copy of the foregoing document upon the participants, listed below, in accordance with the requirements of § 1.54 (relating to service by participant).

*Delaware & Lackawanna: Charlene Doyle*  
cdoyle@pnrra.org  
309 Breck St, Scranton, PA 18505

*PADOT: Jeremiah Gonzalo*  
jgonzalo@pa.gov  
55 Keystone Industrial Park, Dunmore, PA 18512

*City of Scranton: Don King*  
dking@scrantonpa.gov  
340 N Washington St, Scranton, PA 18503

*PPL: Rana Souryal*  
rsouryal@pplweb.com  
P.O. Box 25239, Lehigh Valley, PA 18002-5239

*Verizon Pennsylvania Inc.: Deborah Barum*  
poleconduitadmin1@verizon.com, dgcavuto@ctdi.com  
1026 Hay St., Wilkinsburg, PA 15221

*North Penn Long Distance Corporation: Empire/North Penn Telephone*  
ospeng@etcnpt.com  
34 Main Street, Prattsburgh, NY 14873

*Comcast - Duryea: Americomm*  
carol@americomm-llc.com, heather@americomm-llc.com  
21 State Ave (Suite 1), Carlisle, PA 17013

*ION Holdco LLC: Sheena Wiater*  
scharney@firstlight.net, swiater@firstlight.net, smercier@firstlight.net, flf-licensing@firstlight.net,  
rsitler@firstlight.net  
7890 Lehigh Crossing, Victor, NY 14564

*Teleport Communications America LLC: MCarlo Verdi III*  
cverdi@att.com, jay@trecgroup.com  
900 Old Marple Rd., Springfield, PA 19064

*CTSI, LLC: Mary Rodman*  
PA.Structure.Access@ftr.com  
100 CTE Drive, Dallas, PA 18612

*ZitoMedia / Zito West Holding, LLC: Kelly Ragosta*  
kelly.ragosta@zitomedia.com  
PO Box 665 - 102 South Main Street, Coudersport, PA 16915

*XO Communications, Inc.: Scott Dreiling*  
scott.j.dreiling@xo.com  
1220 Broadcasting Road, Wyomissing, PA 19610

*Ryan Patterson*  
\_\_\_\_\_  
(Signature)

Dated this 27th day of October, 2023.