



Elizabeth Rose Triscari
Director, Corporate Counsel
852 Wesley Drive | Mechanicsburg, PA 17055
Phone: 717-550-1574 | Fax: 717-550-1255
elizabeth.triscari@amwater.com

November 22, 2023

VIA ELECTRONIC FILING

Rosemary Chiavetta, Secretary
Pennsylvania Public Utility Commission
Commonwealth Keystone Building
400 North Street
Harrisburg, PA 17105-3265

In re: Application of Pennsylvania-American Water for
Approval of the Alteration of the Crossing by
the Installation of Ductile Iron Water Main
Where N. Culvert Street Crosses Below the
Tracks of Amtrak, Locate in Parkesburg
Borough, Chester County, Pennsylvania

Dear Secretary Chiavetta:

Enclosed please find the attached Application Form W in the above-referenced crossing located in Parkesburg Borough, Chester County, Pennsylvania.

If you should have any questions, please feel free to contact Kelly Kowalski at (610) 292-3574.

Sincerely,

A handwritten signature in blue ink that reads "Elizabeth Rose Triscari".

Elizabeth Rose Triscari

Enclosure

cc: Kelly Kowalski (*via electronic mail*)
All Parties on the Attached Certificate of Service (*via first-class mail*)
Christopher Witwick, Amtrak (*via electronic mail*)
Moises Young, Amtrak (*via electronic mail*)

**BEFORE THE
PENNSYLVANIA PUBLIC UTILITY COMMISSION**

Application of Pennsylvania-American Water for Approval of the Alteration of the Crossing by the Installation of Ductile Iron Water Main Where N. Culvert St Crosses Below the Tracks of Amtrak, Locate in Parkesburg Borough, Chester County, Pennsylvania	: : : : : Docket No. : : :
---	--

CERTIFICATE OF SERVICE

I hereby certify that I am this day serving the above-referenced filing upon the persons and in the manner indicated below, which service satisfies the requirements of 52 Pa. Code §1.54 (relating to service by a party).

SENT VIA FIRST-CLASS MAIL – NOVEMBER 22, 2023

Pennsylvania Department of
Transportation
ROW and Utility Division
Bureau of Design- Project Delivery
P.O. Box 3362
Harrisburg, PA 17105

PENNDOT Engineering District 6
7000 Geerdes Boulevard
King of Prussia, PA 19406

Office of Chief Counsel – PENNDOT
PO Box 8212
Harrisburg, PA 17105-8212

Parkesburg Borough
315 West First Avenue
Parkesburg, PA 19365

Respectfully Submitted,



Elizabeth Rose Triscari, Esquire
Attorney ID No. 306921
Director, Corporate Counsel for
Pennsylvania-American Water Company
852 Wesley Drive
Mechanicsburg, PA 17055
Phone: 717-550-1574

Dated: November 22, 2023

**BEFORE
PENNSYLVANIA PUBLIC UTILITY COMMISSION**

In re: Application of Pennsylvania American Water for approval of the alteration of the crossing (AAR #) by the installation of ductile iron water main where N Culvert St crosses below the tracks of Amtrak, located in Parkesburg Borough in Chester County

Application
Docket No.

To Pennsylvania Public Utility
Commission:

1. The name and address of applicant are Pennsylvania American Water Company
852 Wesley Drive, Mechanicsburg, PA 17055
2. The name and address of applicant's attorney are: Elizabeth Rose Triscari, Esquire,
Pennsylvania-American Water Company, 852 Wesley Drive, Mechanicsburg, PA 17055
3. Pennsylvania American Water is installing 700' of 12" ductile iron water main to replace old 6" asbestos cement pipe on N Culvert St. This project will help reroute the current 24" water main that currently runs parallel to Amtark's tracks. This 24" main was installed in 1903 and has experienced numerous breaks over the years. This will help ensure safety for all parties once the main is rerouted on N Culvert St.
4. Amtrak's tracks run above the N Culvert St. Pennsylvania American Water will not alter these at all. The construction is taking place below grade on the municipal street.
5. Pennsylvania American Water, Amtrak, Parkesburg Borough. No other utilities will be altered. The new water main will be installed around the existing utilities.
6. The cost of the water main installation on N Culvert St from from Main St to W First Ave is approximately \$1.25 million. Pennsylvania American Water Company's contractor, Spiniello Companies, will be performing the construction. Pennsylvania American Water also contracted Spotts, Stevens, and McCoy to perform inspection services, ensuring Spiniello Companies follows all American Water standards and municipal standards.
7. The alteration is necessary or proper for the following reasons: to maintain safe, reliable water services to Parkesburg Borough and to safely reroute water main that is dangerously close to Amtrak's tracks.

Wherefore, applicant prays your Honorable Commission to approve the application:



(Signature of Applicant)

§ 1.36. Verification.

(a) Applications, petitions, formal complaints, motions and answers thereto containing an averment of fact not appearing of record in the action or containing a denial of fact shall be personally verified by a party thereto or by an authorized officer of the party if a corporation or association. Verification means a signed written statement of fact supported by oath or affirmation or made subject to the penalties of 18 Pa. C.S. §4904 (relating to unsworn falsification to authorities). If verification is required, notarization is not necessary.

(b) The Verification form should comply substantially with the following:

VERIFICATION

I, Kelly Kowalski, hereby state that the facts above set forth are true and correct (or are true and correct to the best of my knowledge, information and belief) and that I expect to be able to prove the same at a hearing held in this matter. I understand that the statements herein are made subject to the penalties of 18 Pa. C.S. § 4904 (relating to unsworn falsification to authorities).


Date: 11/22/23 
(Signature)

N. CULVERT STREET WATER MAIN REPLACEMENT

Amtrak Bridge No. 44.15 Permit Plan

BOROUGH OF PARKESBURG

CHESTER COUNTY, PA

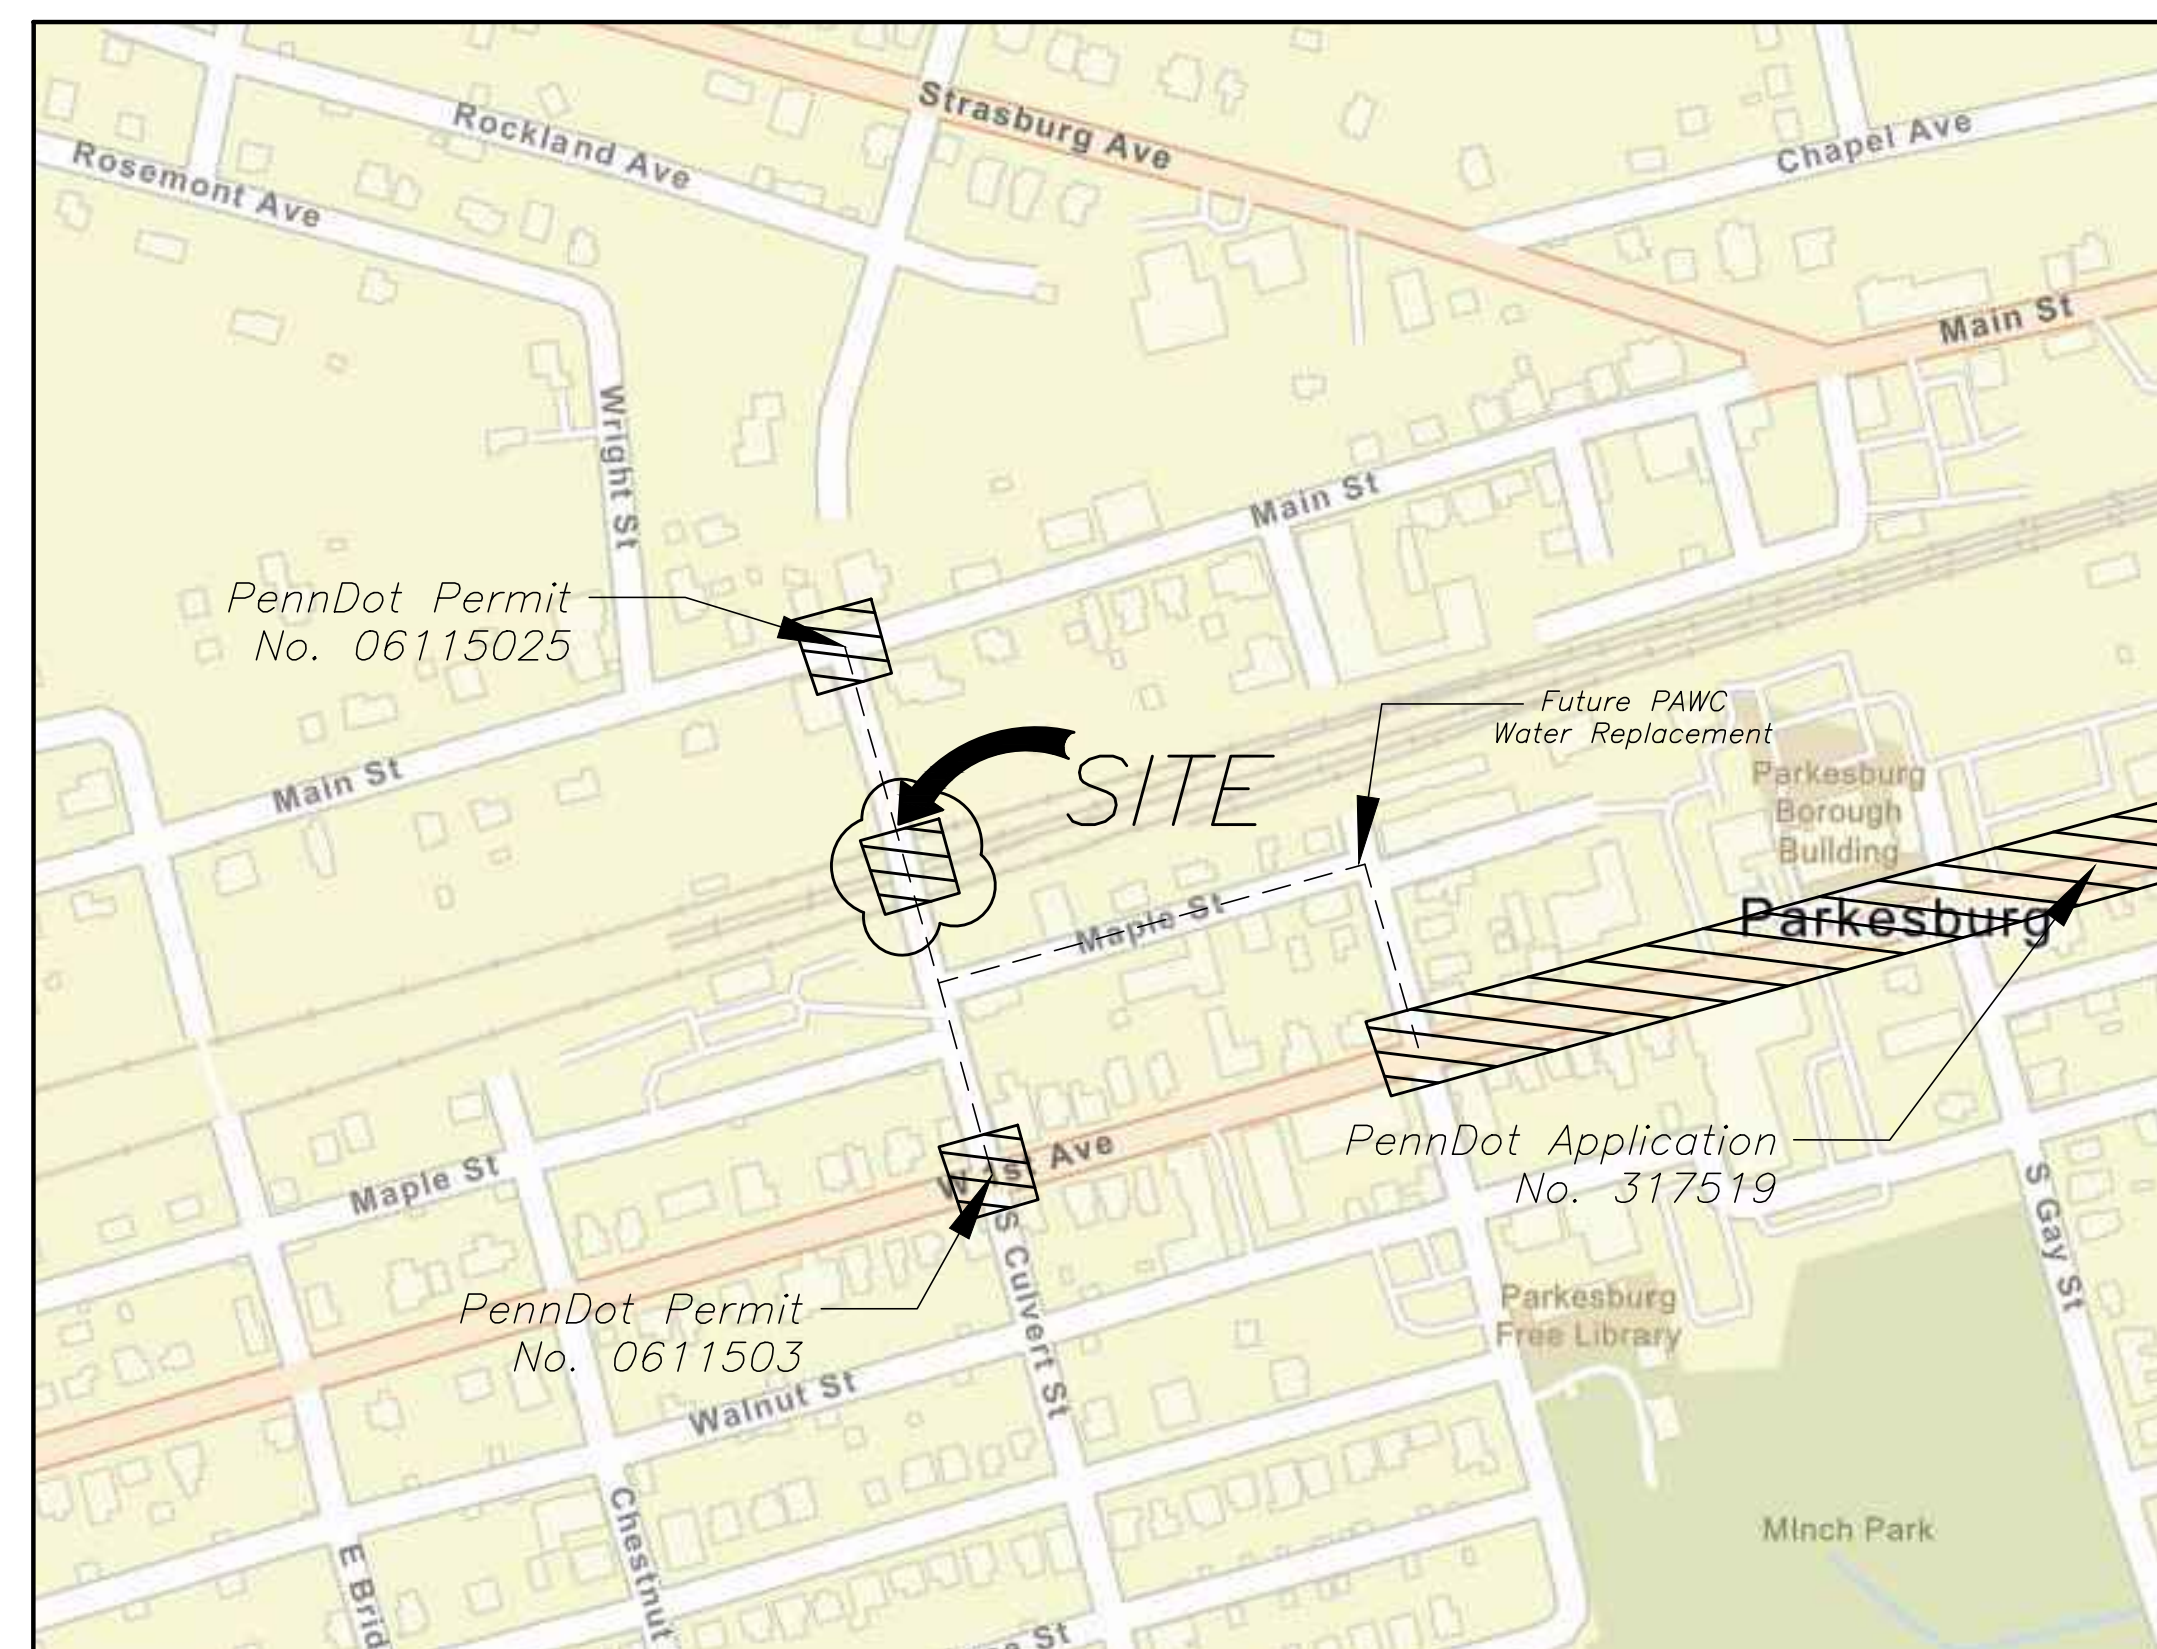

LOCATION MAP

SCALE: 1" = 250'

LIST OF DRAWINGS		
Drawing Sheet	Drawing Description	Revision Date
1 OF 4	TITLE SHEET	8/28/2023
2 OF 4	PLAN & PROFILE	8/28/2023
3 OF 4	DETAILS & NOTES	8/28/2023
4 OF 4	DETAILS	8/28/2023

PREPARED FOR:
PA AMERICAN WATER COMPANY
171 W JOHNSON HIGHWAY NORRISTOWN, PA 19401



