




PPL Electric Utilities




PREPARED BY:


TITLE: RCN Lackawanna RR Crossings	CITY: SCRANTON
PROJECT NO: 1	COUNTY: LACKAWANNA
PRINT NO: 1	STATE: PENNSYLVANIA
NO. OF PRINTS: 1	DATE: 1/6/2023
ENGINEERED BY: KATAPULT	DRAWN BY: NHYS

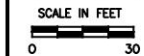

FILENAME: EXHIBIT A

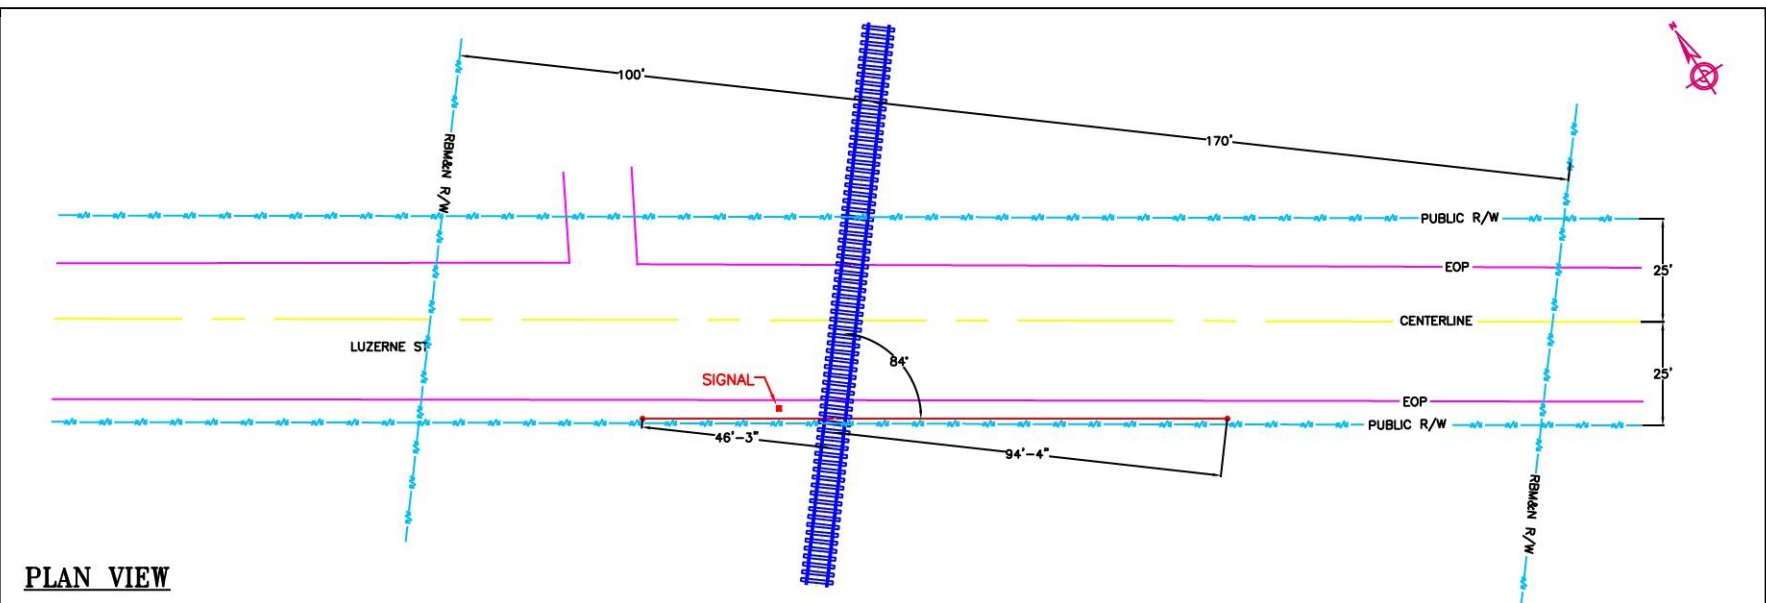

PLAN VIEW

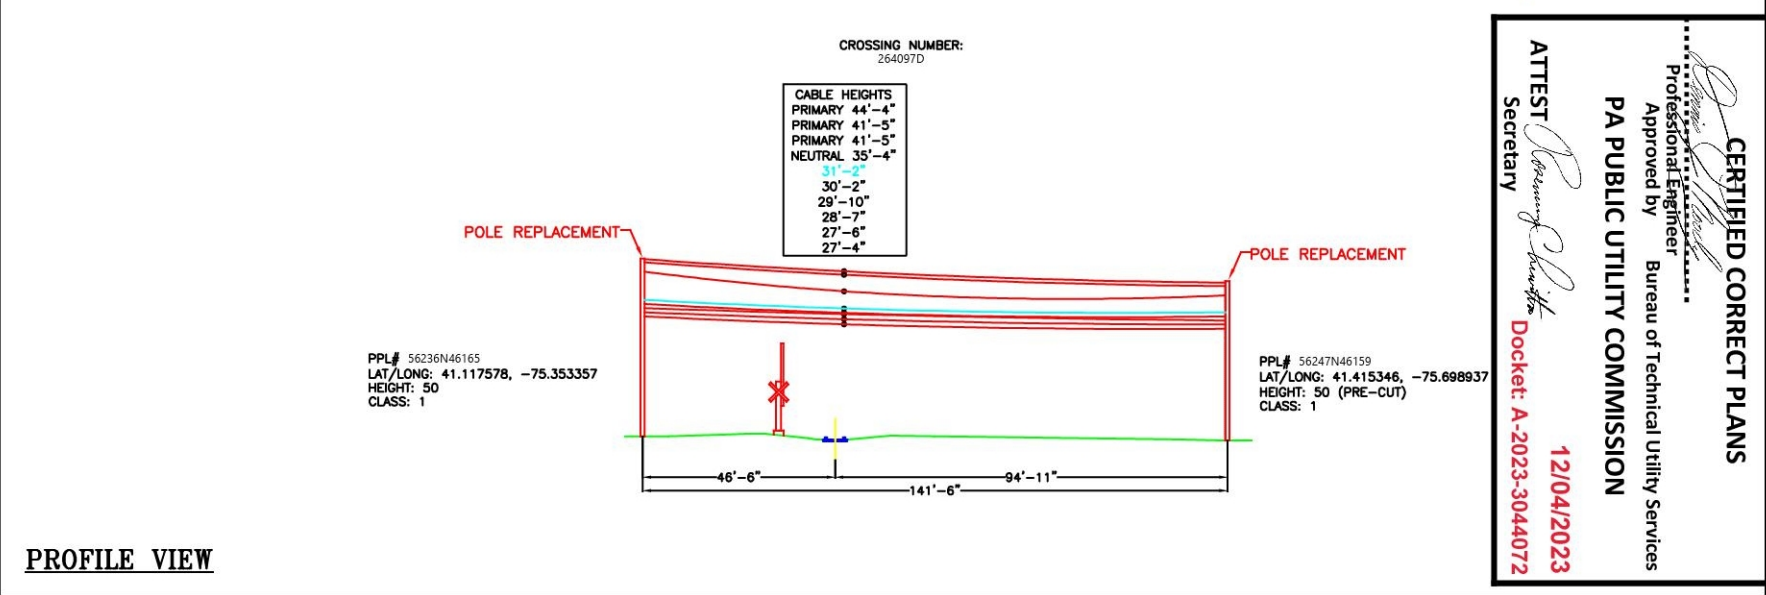

PROFILE VIEW

CROSSING NUMBER:
264097D

CABLE HEIGHTS
PRIMARY 44'-4"
PRIMARY 41'-5"
PRIMARY 41'-5"
NEUTRAL 35'-4"
31'-2"
30'-2"
29'-10"
28'-7"
27'-6"
27'-4"

CERTIFIED CORRECT PLANS

Professional Engineer
Approved by
PA PUBLIC UTILITY COMMISSION
Bureau of Technical Utility Services

ATTEST
Secretary
12/04/2023
Docket: A-2023-3044072