

BEFORE
PENNSYLVANIA PUBLIC UTILITY COMMISSION

In re: Application of Gigapower LLC for approval of the alteration of the crossing MP 131 by the installation of fiber optic cable where Myrtle St crosses at grade of the tracks of Delaware-Lackawanna Railroad, located in Scranton in Lackawanna County.

Application Docket No.
A-2022-3036756


To Pennsylvania Public Utility
Commission:

1. The name and address of applicant are:
GIGAPOWER, LLC (see local mailing address pg. 2)
311 S Akard St. – 21st Floor
Dallas, TX 75202
2. The name and address of applicant's attorney are:
Thomas Grace - CCO and Chief Counsel
GIGAPOWER, LLC
311 S Akard St. – 21st Floor
Dallas, TX 75202
3. GIGAPOWER, LLC provides Optical Network Infrastructure for use by Internet Service Providers and other data transmission.
4. Adding an attachment for a communications fiber optic cable at the NE corner of Myrtle St at the joint use pole (41.4052658, -75.6360565) crossing the D&L Railroad (41.405214, -75.635717) 215' SE to the joint use pole (41.4049512, -75.6353917)
5. The following public utilities who may be affected by or concerned with the proposed alteration of the crossing are Pennsylvania Power and Light, Verizon, Xfinity, Frontier, T-Mobile, Astound Broadband, Service Electric Cable TV. The following municipalities who may be affected by or concerned with the proposed alteration of the crossing are the City of Scranton. The following property owners who may be affected by or concerned with the proposed alteration of the crossing are Delaware-Lackawanna Railroad.
6. Estimated cost of construction not to exceed \$10,000 – Gigapower LLC. Is responsible for the installation, maintenance, and inspection of such facilities and will be the responsible for all associated costs related to the installation, maintenance, and inspection of such facilities.

7. The alteration is necessary or proper for the following reasons: To provide the residence of the city of Scranton with access to high quality fiber internet.

Wherefore, applicant prays your Honorable Commission to approve the application:

Rich Rehak Jr.
Director of Network Operations NEPA
GIGAPOWER, LLC
Po BOX 179
East Greenville, PA 18041

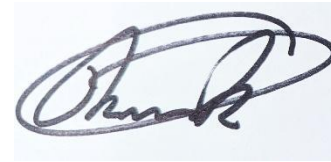


(Signature of Applicant)

§ 1.36. Verification.

- (a) Applications, petitions, formal complaints, motions and answers thereto containing an averment of fact not appearing of record in the action or containing a denial of fact shall be personally verified by a party thereto or by an authorized officer of the party if a corporation or association. Verification means a signed written statement of fact supported by oath or affirmation or made subject to the penalties of 18 Pa. C.S. §4904 (relating to unsworn falsification to authorities). If verification is required, notarization is not necessary.
- (b) The Verification form should comply substantially with the following:

VERIFICATION



I, Rich Rehak Jr. , hereby state that the facts above set forth are true and correct (or are true and correct to the best of my knowledge, information and belief) and that I expect to be able to prove the same at a hearing held in this matter. I understand that the statements herein are made subject to the penalties of 18 Pa. C.S. § 4904 (relating to unsworn falsification to authorities).

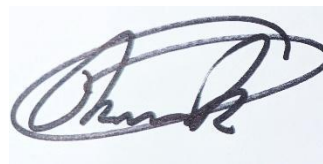

Date: January, 2, 2024


(Signature)

PLAN VIEW

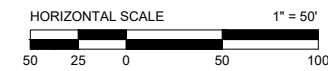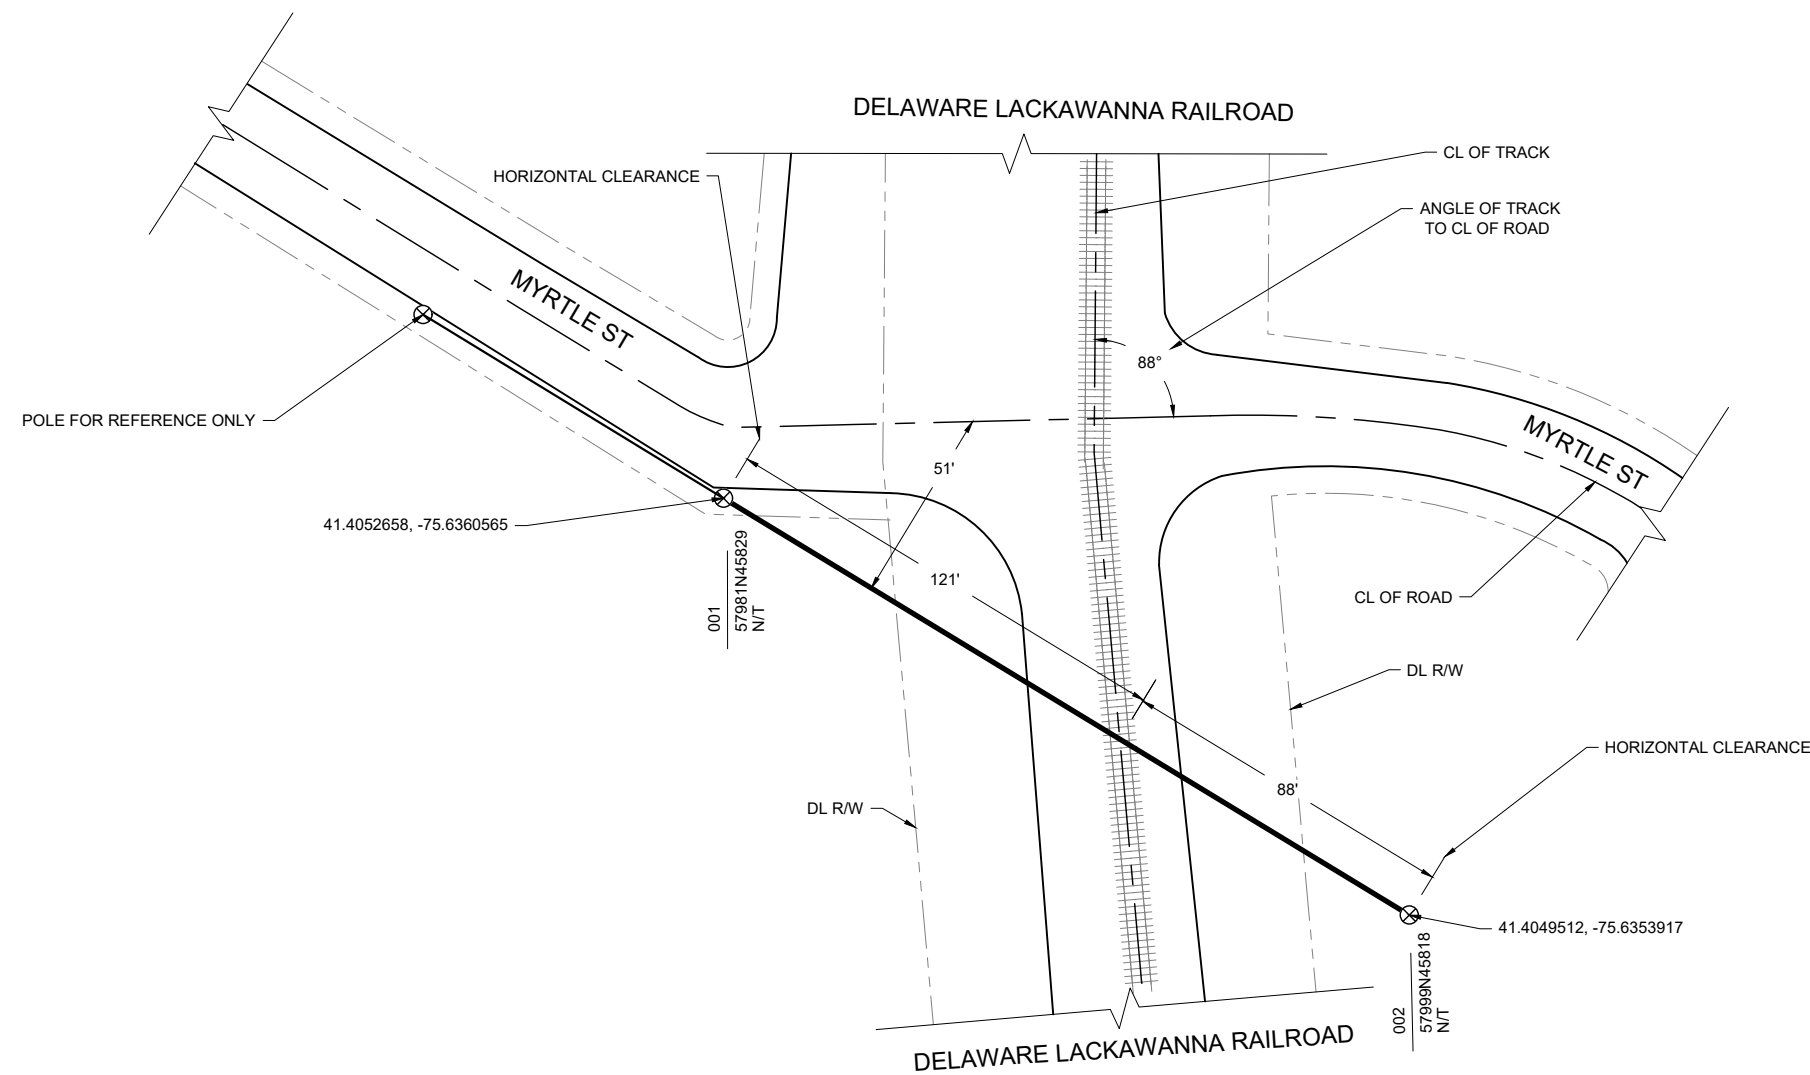

U.S. DOT CROSSING INVENTORY
 DL RAILROAD
 POPLAR ST.
 SCRANTON, PA.
 MP 131 (NEAREST)
 LAT: #1.4051015
 LONG: #75.6357093

| LEGEND | | | | LINETYPES | | POLE COUNT TOTAL: | | UNDERGROUND TOTAL FT: | |
|----------------------------|---|--------------------|---|-----------|-----------------------|------------------------|----|-----------------------|-----------------------|
| JOINT POLE | ⊗ | STREET LIGHT | ⊙ | — | CURB LINE | 2 | CT | 0 | FT |
| JOINT POLE W / TRANSFORMER | ⊗ | EXISTING GUY | ➔ | --- | UNDERGROUND LEASED | ANCHOR/DOWN GUY TOTAL: | 0 | CT | AERIAL STRAND TOTAL : |
| POWER POLE | × | PROPOSED GUY | ⋖ | --- | NEW UNDERGROUND | BONDS TOTAL CT: | 0 | CT | AERIAL CABLE FT: |
| POWER POLE W/TRANSFORMER | ⊗ | PROP. SIDEWALK GUY | ⋗ | --- | PROPOSED AERIAL FIBER | | | | 215 |
| TELEPHONE POLE | ○ | OVERHEAD GUY | ∞ | --- | RIGHT OF WAY | | | | 215 |

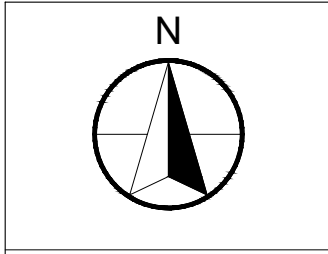

DRAWING SCALE:
1" = 50'

OWNER:
GIGAPOWER

CONTRACTOR:
CORNING

TITLE:
PROPOSED FIBER OPTIC
AERIAL BUILD
DELAWARE-LACKAWANNA RR
CROSSING
2102PB RR CROSSING
SCRANTON, PA

PROJECT NUMBER: 2102PB RR CROSSING
 DRAWN BY: CKJ DATE DRAWN: 11/20/23

| NO. | DATE | DESCRIPTION | BY |
|-----------|------|-------------|-----|
| 11/20/23 | | PERMIT | CKJ |
| REVISIONS | | | |

SHEET NUMBER
3
3 OF 4

CERTIFICATE OF SERVICE

I hereby certify that I have this day served a true copy of the foregoing document upon the participants, listed below, in accordance with the requirements of § 1.54 (relating to service by participant).

Delaware & Lackawanna: Charlene Doyle
cdoyle@pnrra.org
309 Breck St, Scranton, PA 18505

PADOT: Jeremiah Gonzalo
jgonzalo@pa.gov
55 Keystone Industrial Park, Dunmore, PA 18512

City of Scranton: Don King
dking@scrantonpa.gov
340 N Washington St, Scranton, PA 18503

PPL: Rana Souryal
rsouryal@pplweb.com
P.O. Box 25239, Lehigh Valley, PA 18002-5239

Verizon Pennsylvania Inc.: Deborah Barum
poleconduitadmin1@verizon.com, dgcavuto@ctdi.com
1026 Hay St., Wilkinsburg, PA 15221

North Penn Long Distance Corporation: Empire/North Penn Telephone
ospeng@etcnpt.com
34 Main Street, Prattsburgh, NY 14873

Comcast - Duryea: Americomm
carol@americomm-llc.com, heather@americomm-llc.com
21 State Ave (Suite 1), Carlisle, PA 17013

ION Holdco LLC: Sheena Wiater
scharney@firstlight.net, swiater@firstlight.net, smercier@firstlight.net, flf-licensing@firstlight.net,
rsitler@firstlight.net
7890 Lehigh Crossing, Victor, NY 14564

Teleport Communications America LLC: MCarlo Verdi III
cverdi@att.com, jay@trecgroup.com
900 Old Marple Rd., Springfield, PA 19064

CTSI, LLC: Mary Rodman
PA.Structure.Access@ftr.com
100 CTE Drive, Dallas, PA 18612

ZitoMedia / Zito West Holding, LLC: Kelly Ragosta
kelly.ragosta@zitomedia.com
PO Box 665 - 102 South Main Street, Coudersport, PA 16915

XO Communications, Inc.: Scott Dreiling
scott.j.dreiling@xo.com
1220 Broadcasting Road, Wyomissing, PA 19610

Ryan Patterson

(Signature)

Dated this 3rd day of January, 2024.