



COMMONWEALTH OF PENNSYLVANIA
PENNSYLVANIA PUBLIC UTILITY COMMISSION
COMMONWEALTH KEYSTONE BUILDING
400 NORTH STREET
HARRISBURG, PENNSYLVANIA 17120

IN REPLY PLEASE
REFER TO OUR FILE

March 1, 2024

A-2023-3040027

VIA E-Mail

SEE ATTACHED LIST FOR
PARTIES OF RECORD

Application of Verizon Pennsylvania LLC for approval of the alteration of the crossing where Homestead Duquesne Road crosses, below grade, a single track of Union Railroad Company (DOT 858 976 U) by the installation of a aerial fiber optic cable in the Borough of West Mifflin, Allegheny County.

To Whom It May Concern:

A revision to the above-captioned application was filed with the Commission updating the plans.

It is requested that each party in interest review the attached revised plans and notify the Commission of any objection to the application by March 20, 2024. If any objection to the application is not filed with the Commission by the above stated date, the Commission will approve the application and plans permitting Verizon Pennsylvania LLC to install its facilities through the public crossing listed in this proceeding in accordance with Section 2702, Title 66 of the Pennsylvania Public Utility Code.

All parties are being served via email. Please e-file any written objections and formal correspondence via <https://efiling.puc.pa.gov> and e-mail a copy to the below address.

Very truly yours,

A handwritten signature in cursive script that reads 'Holly Gilliland'.

Holly Gilliland
Transportation Division-Rail Safety Section
Bureau of Technical Utility Services
Phone: 717-783-6176
Email: hgilliland@pa.gov

Similar Letter List
A-2023-3040027

PENNSYLVANIA DEPARTMENT OF TRANSPORTATION
ROW & UTILITY DIVISION, BUREAU OF DESIGN
P.O. BOX 3362
HARRISBURG, PA 17105-3362
MARCHAPPEL@pa.gov

PENNSYLVANIA DEPARTMENT OF TRANSPORTATION
OFFICE OF CHIEF COUNSEL
P.O. BOX 8212
HARRISBURG, PA 17105-8212
kcummings@pa.gov

PENNSYLVANIA DEPARTMENT OF TRANSPORTATION
ENGINEERING DISTRICT 11
45 THOMAS RUN ROAD
BRIDGEVILLE, PA 15017
pmutunga@pa.gov

DAN LEONARD
CHIEF ROW UTILITY DIVISION
PENNSYLVANIA DEPARTMENT OF TRANSPORTATION
P.O. BOX 3362
HARRISBURG, PA 17105-3362
danleonard@pa.gov

ALLEGHENY COUNTY EXECUTIVE'S OFFICE
436 GRANT STREET
PITTSBURGH PA 15219
publicworks@allegHENYcounty.us

WEST MIFFLIN BOROUGH
BRIAN KAMAUF, MANAGER
1012 LEBANON ROAD
WEST MIFFLIN, PA 15122
WEB@westmifflinborough.com



DUQUESNE LIGHT COMPANY
411 7TH AVE (6-1)
PITTSBURGH PA 15219
RPROFAIZER@DUQLIGHT.COM

UNION RAILROAD COMPANY
1200 PENN AVE
SUITE 300
PITTSBURGH PA 15222
safety@transtarrail.com
realestate@transtarrail.com

METHOD: AERIAL CROSSING
 MUNICIPALITY: WEST MIFFLIN BORO
 COUNTY: ALLEGHENY
 CROSSING NUMBER: 858976U
 MILEPOST: 1500.00
 RRSUBDIV: N/A
 LAT: 40.365305
 LONG: -79.879801

**FLAGGING
 REQUIRED**

**UNION RAILROAD PERMIT
 PERMIT SKETCH
 1A5PH7U**

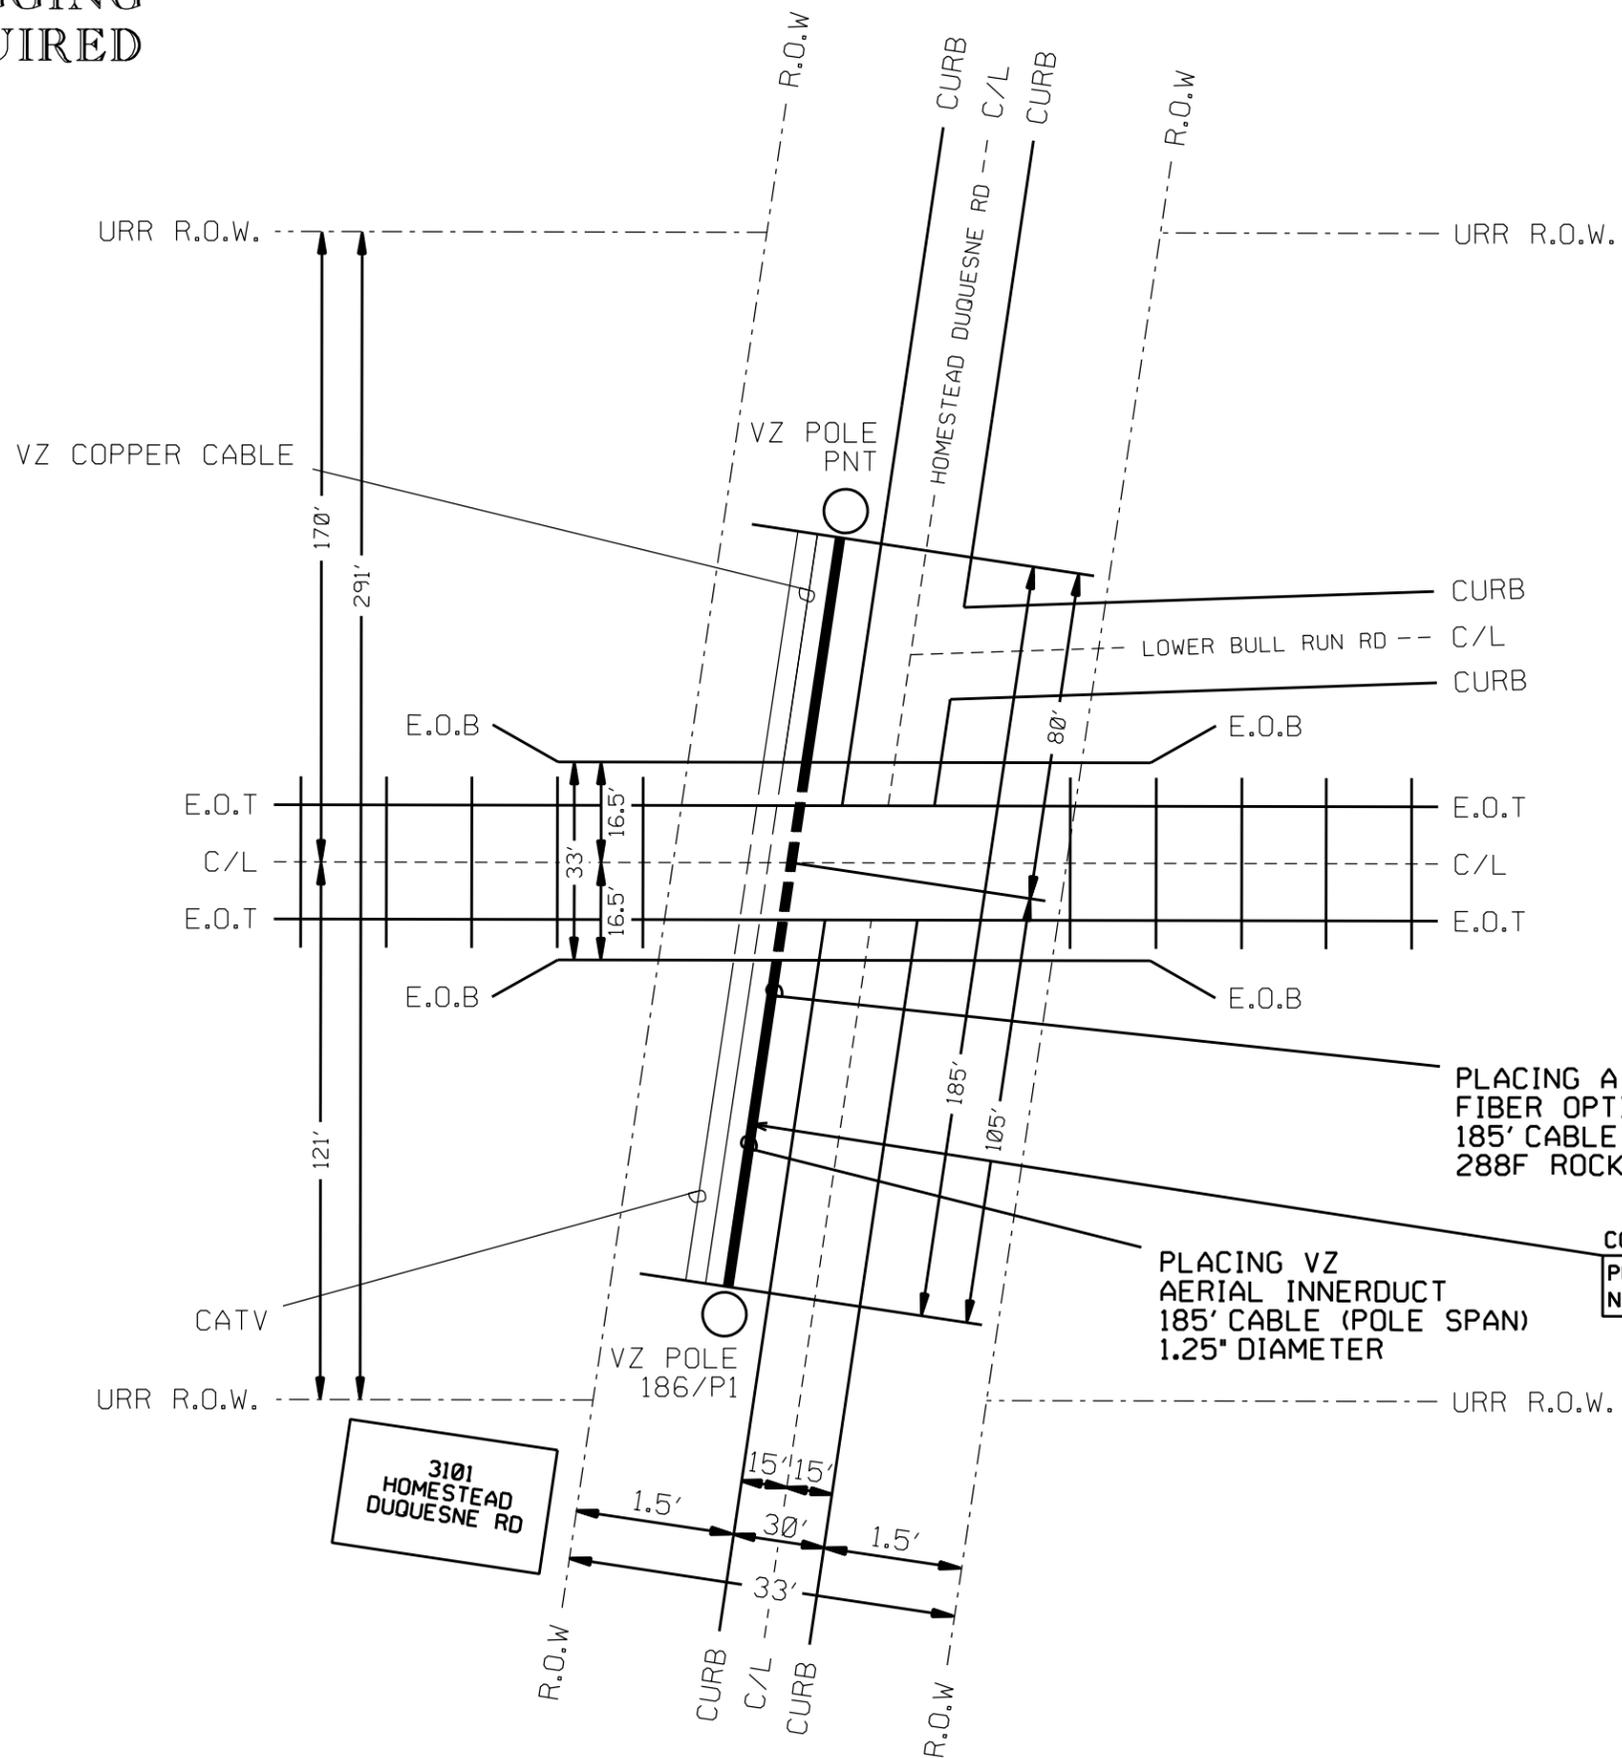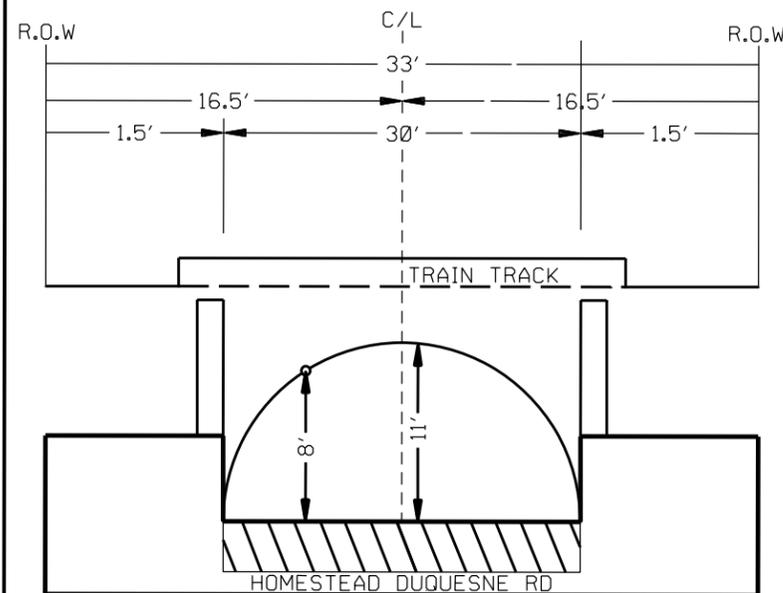


PLACING A VZ
 FIBER OPTIC CABLE
 185' CABLE (POLE SPAN)
 288F ROCKET RIB DIELECT

PLACING VZ
 AERIAL INNERDUCT
 185' CABLE (POLE SPAN)
 1.25" DIAMETER

CONST. NOTE:
 PULL NEW FIBER THROUGH
 NEW INNERDUCT

UNION RAILROAD PERMIT
PERMIT SKETCH
1A5PH7U

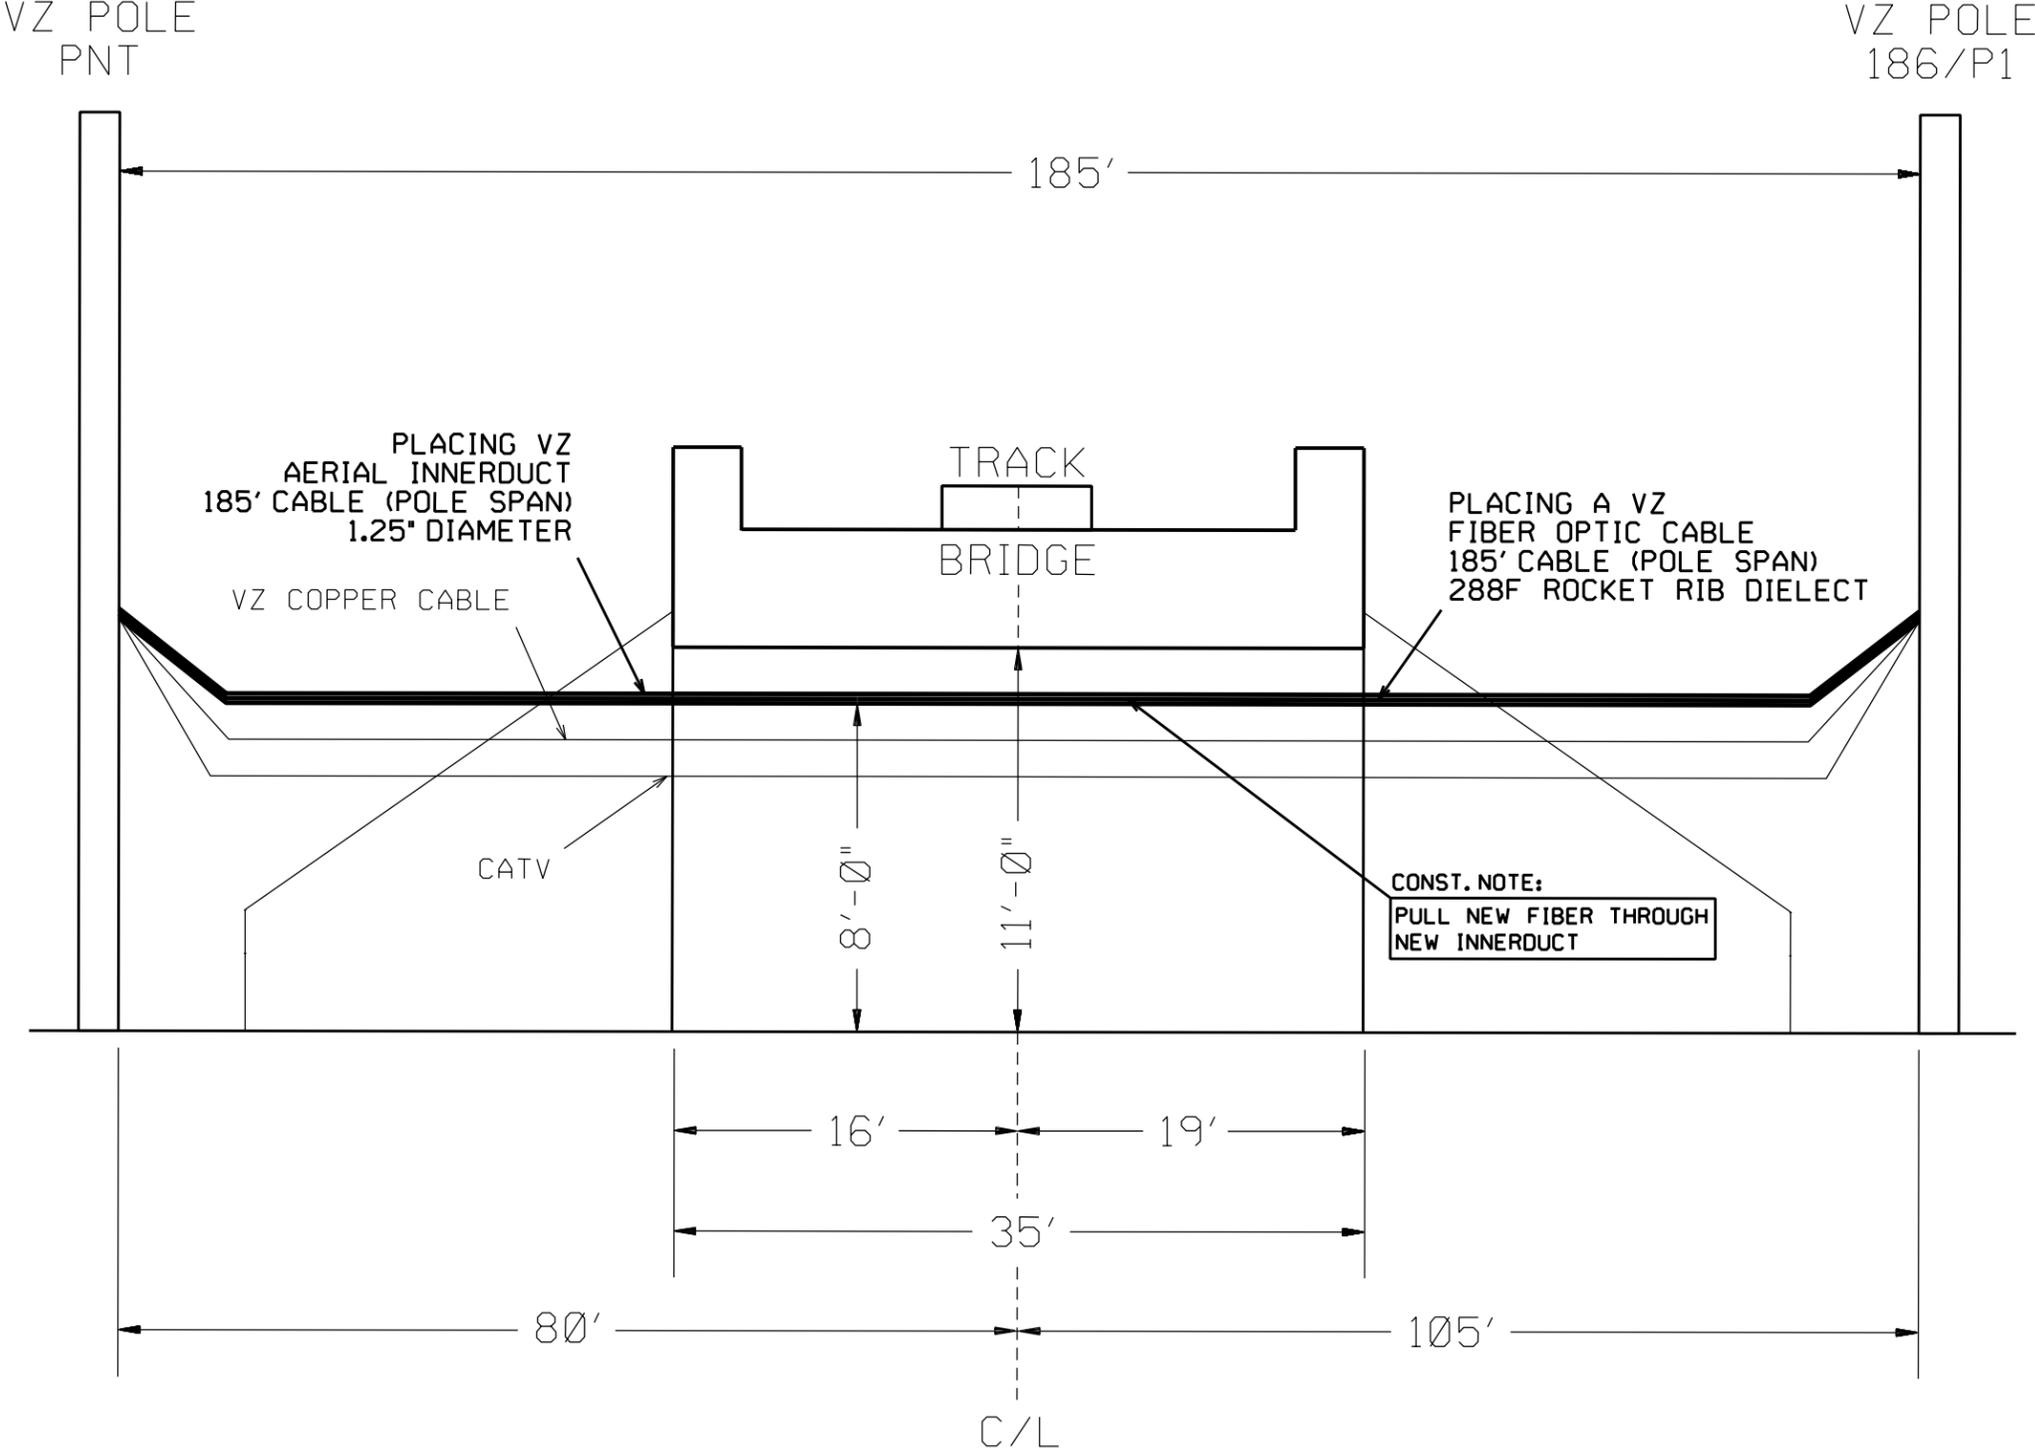

PRINT 2 OF 2
NOT TO SCALE