



Elizabeth Rose Triscari
Director, Corporate Counsel
852 Wesley Drive | Mechanicsburg, PA 17055
Phone: 717-550-1574 | Fax: 717-550-1255
elizabeth.triscari@amwater.com

April 2, 2024

VIA ELECTRONIC FILING

Rosemary Chiavetta, Secretary
Pennsylvania Public Utility Commission
Commonwealth Keystone Building
400 North Street
Harrisburg, PA 17105-3265

**In re: Application of Pennsylvania American Water for
Approval of the Alteration of the Crossing (AAR #)
by the Installation/Replacement of the Existing
Sanitary Sewer Line Where Arthur Street
(Borough Owned) Crosses Below Grade the
Tracks of Norfolk Southern, located in Koppel
Borough, Beaver County, Pennsylvania**

Dear Secretary Chiavetta:

Enclosed please find the attached Application Form W in the above-referenced crossing located in Koppel Borough, Beaver County, Pennsylvania.

If you should have any questions, please feel free to contact David Drozd at (814) 938-4721.

Sincerely,

A handwritten signature in blue ink that reads "Elizabeth Rose Triscari".

Elizabeth Rose Triscari

Enclosure

cc: David Drozd (*via electronic mail*)
All Parties on the Attached Certificate of Service (*in the matter specified*)

**BEFORE THE
PENNSYLVANIA PUBLIC UTILITY COMMISSION**

<p>Application of Pennsylvania American Water for Approval of the Alteration of the Crossing (AAR #) by the Installation/Replacement of the Existing Sanitary Sewer Line Where Arthur Street (Borough Owned) Crosses Below Grade the Tracks of Norfolk Southern, located in Koppel Borough, Beaver County, Pennsylvania</p>	<p>: : : :Docket No : : : : :</p>
--	---

CERTIFICATE OF SERVICE

I hereby certify that I am this day serving the above-referenced Application upon the persons and in the manner indicated below, which service satisfies the requirements of 52 Pa. Code §1.54 (relating to service by a party).

SENT VIA FIRST CLASS MAIL ON APRIL 2, 2024

<p>Pennsylvania Department of Transportation ROW and Utility Division Bureau of Design-Project Delivery P.O. Box 3362 Harrisburg, PA 17105</p>	<p>Jason Zang, P.E. PENNDOT Engineering District 11-2 45 Toms Run Road Bridgeville, PA 15017</p>
<p>Office of Chief Counsel – PENNDOT PO Box 8212 Harrisburg, PA 17105-8212</p>	<p>Beaver County Planning and Redevelopment 810 Third Street Beaver, PA 15009</p>

SENT VIA ELECTRONIC MAIL ON APRIL 2, 2024

<p>Norfolk Southern Corporation Real Estate Department 650 W Peachtree Street, NW – Box 22 Atlanta, Georgia 30308 Email: ns.permittin@railpros.com</p>	<p>JC Danhires Columbia Gas of PA 121 Champion Way, Suite 100 Canonsburg, PA 15317 Email: jdanhires@nisource.com</p>
--	--

Mary Sue Binkowski Koppel Borough 6421 6 th Avenue Koppel, PA 16136 Email: info@koppelborough.com	Deborah Barum Verizon Pennsylvania, LLC 1025 Hay Street Pittsburgh, PA 15221 Email: Deborah.delia@verizon.com
Mike Cratty Armstrong Cable 531 Perry Highway Zelienople, PA 16063 Email: mcratty@agoc.com	Mellyssa Adams FirstEnergy Corporation 21 South Main Street Akron, OH 44308 Email: madams@firstenergycorp.com

Respectfully submitted,



Elizabeth Rose Triscari, Esquire (PA ID #306921)
Pennsylvania-American Water Company
852 Wesley Drive
Mechanicsburg, PA 17055
Phone: (717) 550-1574
Email: elizabeth.triscari@amwater.com

**Attorney for Pennsylvania-American Water
Company**

BEFORE
PENNSYLVANIA PUBLIC UTILITY COMMISSION

In re: Application of Pennsylvania-American Water Company for approval of the alteration of the crossing by the installation / replacement of the existing sanitary sewer where Arthur Street, (Borough owned) crosses below grade the tracks of Norfolk Southern, located in the Borough of Koppel, Beaver County.


Application
Docket No.

To Pennsylvania Public Utility Commission:

1. The name and address of applicant are: Pennsylvania-American Water Company located at 203 Sycamore St, Punxsutawney, PA 15767
2. The name and address of applicant's attorney are: Elizabeth Triscari located at 852 Wesley Drive, Mechanicsburg, PA 17055
3. Pennsylvania-American Water is currently planning to replace approximately 1,000 LF of 8-, 10- and 12-inch SDR-26 PVC sanitary sewer from 1st Avenue to 4th Avenue in the Borough of Koppel, Beaver County. The proposed crossing will enable PAWC to provide a more reliable sanitary sewer service to the surrounding area.
4. The proposed alteration of the Norfolk Southern railroad crossing consists of the sanitary sewer construction by Pennsylvania-American Water Company by boring 80 linear feet of 24-inch diameter steel casing around 12-inch SDR-26 PVC sewer line. The sewer line will be installed utilizing the jack and boring method.
5. The following public utilities, municipalities and corporations are affected by the proposed alteration of the crossing:
 - Pennsylvania Public Utility Commission
 - Norfolk Southern Railroad
 - Pennsylvania Department of Transportation
 - Koppel Borough
 - Beaver County
 - Pennsylvania-American Water Company
 - Armstrong Cable
 - Columbia Gas Company
 - First Energy Corporation
 - Verizon Pennsylvania, LLC
6. The total construction cost estimate for the project is approximately \$605,400.00. All construction, maintenance, inspections and funding will be the responsibility of Pennsylvania-American Water Company.

7. The alteration is necessary or proper for the following reasons: The project will improve the reliability of the water system by replacing damaged and deteriorated pipe that has reached the end of its useful life.

Wherefore, applicant prays your honorable Commission to approve the application:

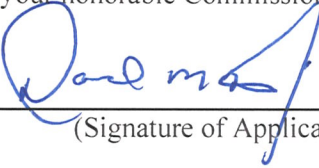

(Signature of Applicant)

§ 1.36. Verification.

(a) Applications, petitions, formal complaints, motions and answers thereto containing an averment of fact not appearing of record in the action or containing a denial of fact shall be personally verified by a party thereto or by an authorized officer of the party if a corporation or association. Verification means a signed written statement of fact supported by oath or affirmation or made subject to the penalties of 18 Pa. C.S. §4904 (relating to unsworn falsification to authorities). If verification is required, notarization is not necessary.


(b) The Verification form should comply substantially with the following:

VERIFICATION


I, David Drozd, hereby state that the facts above set forth are true and correct (or are true and correct to the best of my knowledge, information and belief) and that I expect to be able to prove the same at a hearing held in this matter. I understand that the statements herein are made subject to the penalties of 18 Pa. C.S. § 4904 (relating to unsworn falsification to authorities).

4/2/2024

(Date)

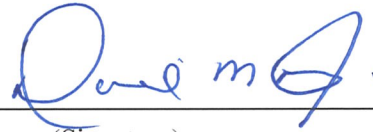
A handwritten signature in blue ink, appearing to read "David M. Drozd", written over a horizontal line.

(Signature)

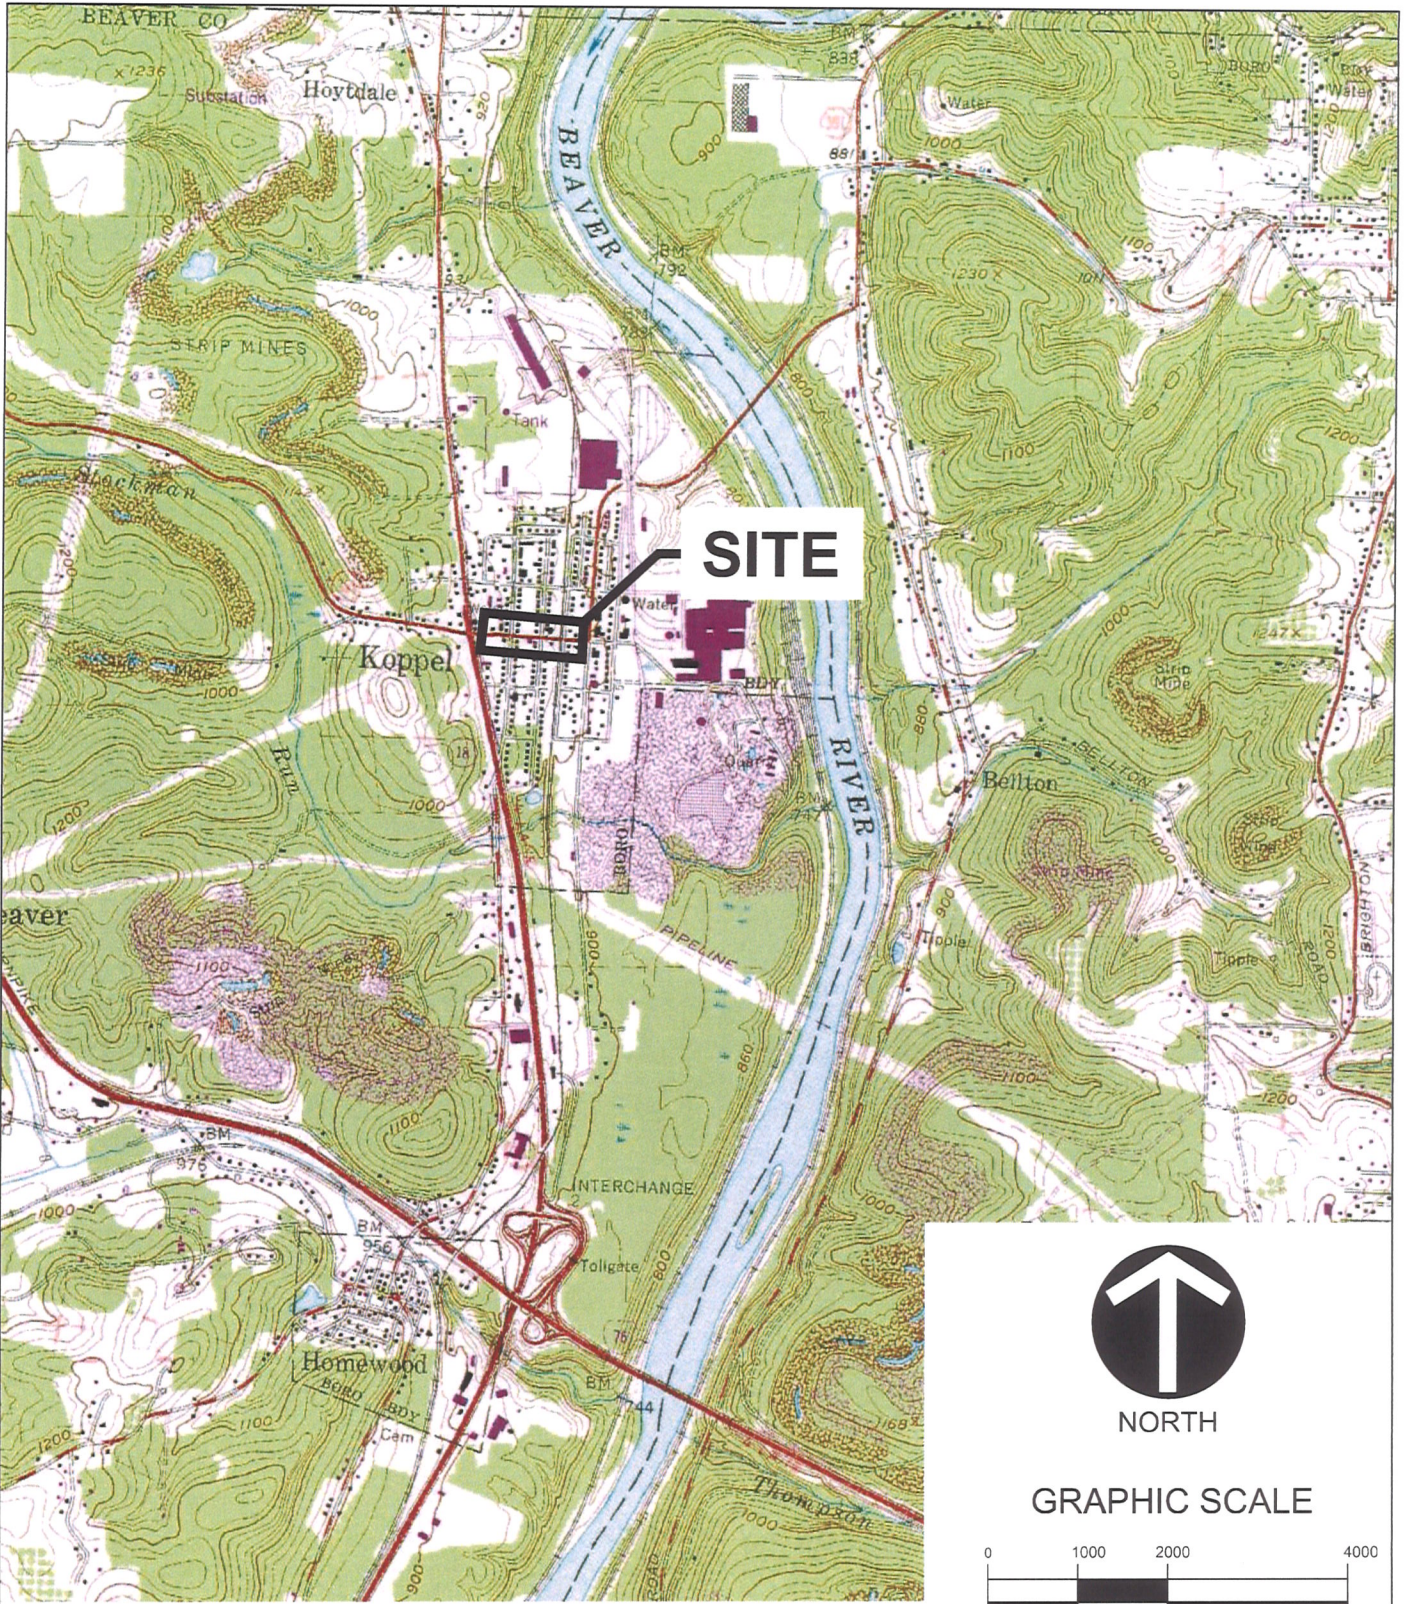

NORTH

GRAPHIC SCALE

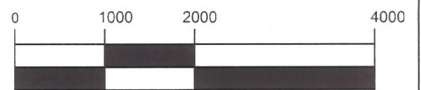

(IN FEET)

1 inch = 2000 ft.

USGS SITE LOCATION MAP - BEAVER FALLS QUADRANGLE

THE GATEWAY ENGINEERS, INC. RETAINS OWNERSHIP RIGHTS OF ALL DATA WITHIN THE PLANS. DATA CONTAINED WITHIN IS ONLY TO BE USED FOR ITS INTENDED PURPOSE BY ITS RESPONSIBLE PARTY. THE USE, REPLICATION, REPRODUCTION, OR REDISTRIBUTION OF DATA CONTAINED WITHIN IS STRICTLY PROHIBITED AND SUBJECT TO LEGAL ACTION.

USGS SITE LOCATION MAP

ARTHUR STREET SANITARY SEWER
 ARTHUR ST
 KOPPEL, PA 16136

PREPARED FOR:
PENNSYLVANIA AMERICAN WATER COMPANY
 852 WESLEY DRIVE
 MECHANICSBURG, PA 17055

Date	No	REVISION RECORD
-	01	-
-	02	-
-	03	-
-	04	-
-	05	-
-	06	-
-	07	-
-	08	-

GATEWAY ENGINEERS
 A FULL-SERVICE CIVIL ENGINEERING FIRM


Project Number: 19672-0032
 Drawing Scale: 1"=2000'
 Date Issued: MAR 2023
 Index Number: 0001
 Drawn By: BZH
 Checked By: JSD
 Project Manager: JSD
USGS



NO.	DATE	DESCRIPTION
01	10/4/2023	ISSUED FOR PERMIT
02	10/4/2023	REVISED PER COMMENTS
03	10/4/2023	REVISED PER COMMENTS
04	10/4/2023	REVISED PER COMMENTS
05	10/4/2023	REVISED PER COMMENTS
06	10/4/2023	REVISED PER COMMENTS
07	10/4/2023	REVISED PER COMMENTS
08	10/4/2023	REVISED PER COMMENTS
09	10/4/2023	REVISED PER COMMENTS
10	10/4/2023	REVISED PER COMMENTS

ARTHUR STREET SANITARY SEWER RAILROAD CROSSING
 KOPPEL, PA 16136
 PREPARED FOR
 PENNSYLVANIA AMERICAN WATER COMPANY
 282 WESLEY DRIVE
 MECHANICSBURG, PA 17055

PLAN VIEW
 SANITARY SEWER
 Project Number: 104-2023-0032
 Date: 10/4/2023
 Drawn By: J.D.H.
 Checked By: J.D.H.
 Project Location: KOPPEL, PA

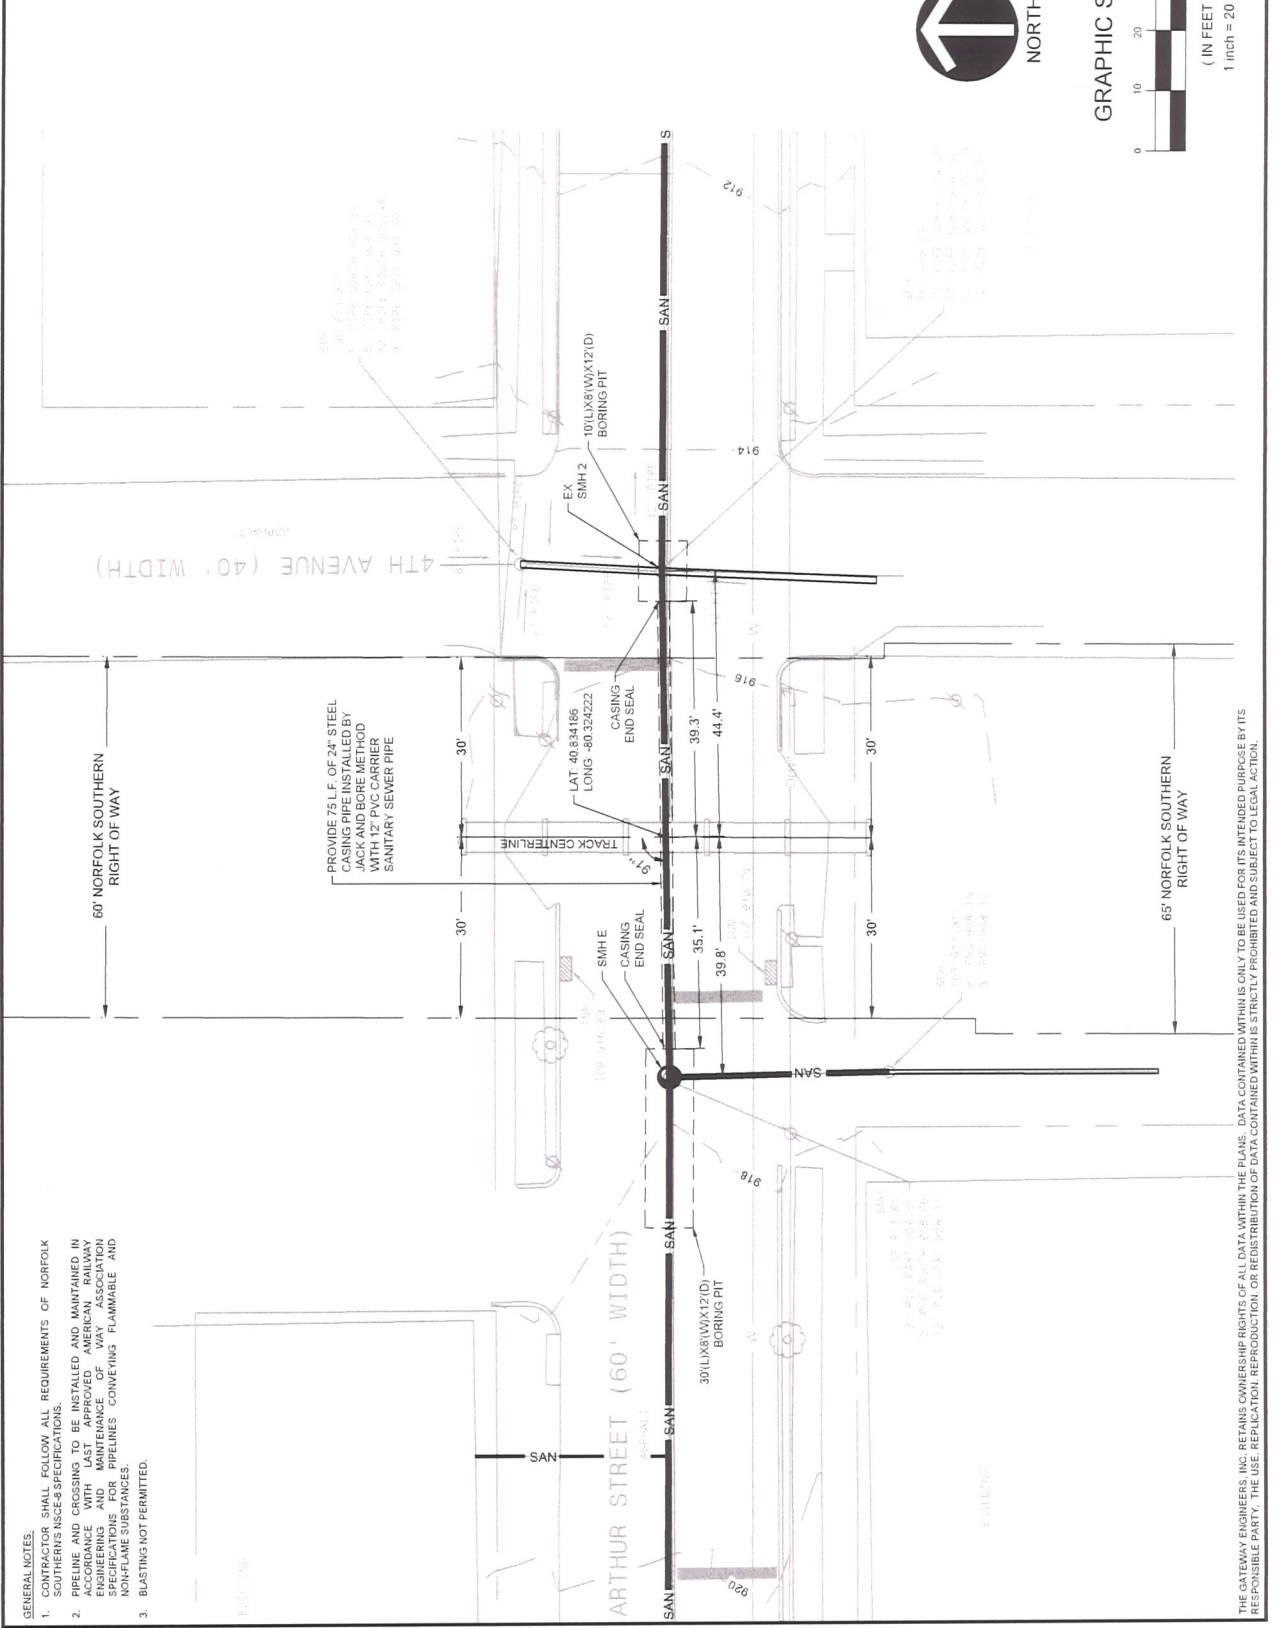

- GENERAL NOTES:**
- CONTRACTOR SHALL FOLLOW ALL REQUIREMENTS OF NORFOLK SOUTHERN'S NSCE-3 SPECIFICATIONS.
 - PIPELINE AND CROSSING TO BE INSTALLED AND MAINTAINED IN ACCORDANCE WITH LAST APPROVED AMERICAN RAILWAY ENGINEERING SOCIETY (AREA) SPECIFICATIONS FOR PIPELINES CONVEYING FLAMMABLE AND NON-FLAME SUBSTANCES.
 - BLASTING NOT PERMITTED.

THE GATEWAY ENGINEERS, INC. RETAINS OWNERSHIP RIGHTS OF ALL DATA WITHIN THE PLANS. DATA CONTAINED WITHIN IS ONLY TO BE USED FOR ITS INTENDED PURPOSE BY ITS RESPONSIBLE PARTY. THE USE, REPLICATION, REPRODUCTION OR REDISTRIBUTION OF DATA CONTAINED WITHIN IS STRICTLY PROHIBITED AND SUBJECT TO LEGAL ACTION.