



Elizabeth Rose Triscari
Director, Corporate Counsel
852 Wesley Drive | Mechanicsburg, PA 17055
Phone: 717-550-1574 | Fax: 717-550-1255
elizabeth.triscari@amwater.com

May 23, 2024

VIA ELECTRONIC FILING

Rosemary Chiavetta, Secretary
Pennsylvania Public Utility Commission
Commonwealth Keystone Building
400 North Street
Harrisburg, PA 17105-3265

In re: Application of Pennsylvania American Water for Approval of the Alteration of the Crossing (AAR #) by the Installation/Replacement of the Existing Sanitary Sewer Line Where Arthur Street (Borough Owned) Crosses Below Grade the Tracks of Norfolk Southern, located in Koppel Borough, Beaver County, Pennsylvania

Docket No. A-2024-3048125

Dear Secretary Chiavetta:

Enclosed please find the updated plans for the above-mentioned crossing located in Koppel Borough, Beaver County, Pennsylvania.

If you should have any questions, please feel free to contact David Drozd at (814) 938-4721.

Sincerely,

A handwritten signature in blue ink that reads "Elizabeth Rose Triscari".

Elizabeth Rose Triscari

Enclosure

cc: David Drozd (*via electronic mail*)
Michael Scheib, CBSI, Rail Safety Division (*via electronic mail*)
All Parties on the Attached Certificate of Service (*in the matter specified*)

Mary Sue Binkowski Koppel Borough 6421 6 th Avenue Koppel, PA 16136 Email: info@koppelborough.com	Deborah Barum Verizon Pennsylvania, LLC 1025 Hay Street Pittsburgh, PA 15221 Email: Deborah.delia@verizon.com
Mike Cratty Armstrong Cable 531 Perry Highway Zelienople, PA 16063 Email: mcratty@agoc.com	Mellyssa Adams FirstEnergy Corporation 21 South Main Street Akron, OH 44308 Email: madams@firstenergycorp.com

Respectfully submitted,




Elizabeth Rose Triscari, Esquire (PA ID #306921)
Pennsylvania-American Water Company
852 Wesley Drive
Mechanicsburg, PA 17055
Phone: (717) 550-1574
Email: elizabeth.triscari@amwater.com

**Attorney for Pennsylvania-American Water
Company**


GENERAL NOTES:

1. CONTRACTOR SHALL FOLLOW ALL REQUIREMENTS OF NORFOLK SOUTHERN'S NSCE-8 SPECIFICATIONS.
2. PIPELINE AND CROSSING TO BE INSTALLED AND MAINTAINED IN ACCORDANCE WITH LAST APPROVED AMERICAN RAILWAY ENGINEERING AND MAINTENANCE OF WAY ASSOCIATION SPECIFICATIONS FOR PIPELINES CONVEYING FLAMMABLE AND NON-FLAME SUBSTANCES.
3. BLASTING NOT PERMITTED.

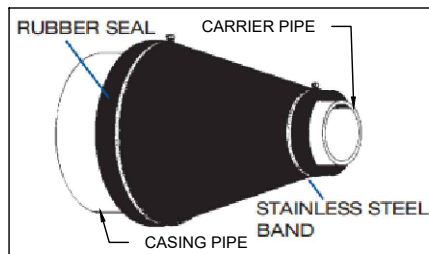

END SEAL DETAIL

1. CASCADE MODEL CCES END SEAL WRAP AROUND THE CASING AND CARRIER PIPES AFTER INSTALLATION TO PROVIDE A BARRIER TO BACKFILL DEBRIS AND SEEPAGE.
2. MATERIAL SPECIFICATIONS:
SEAL - VIRGIN SBR - OTHER MATERIALS AVAILABLE
BANDS - T - 304 STAINLESS STEEL
3. AFTER ASSEMBLY LOCATE RUBBER END SEAL INSIDE OF CASING

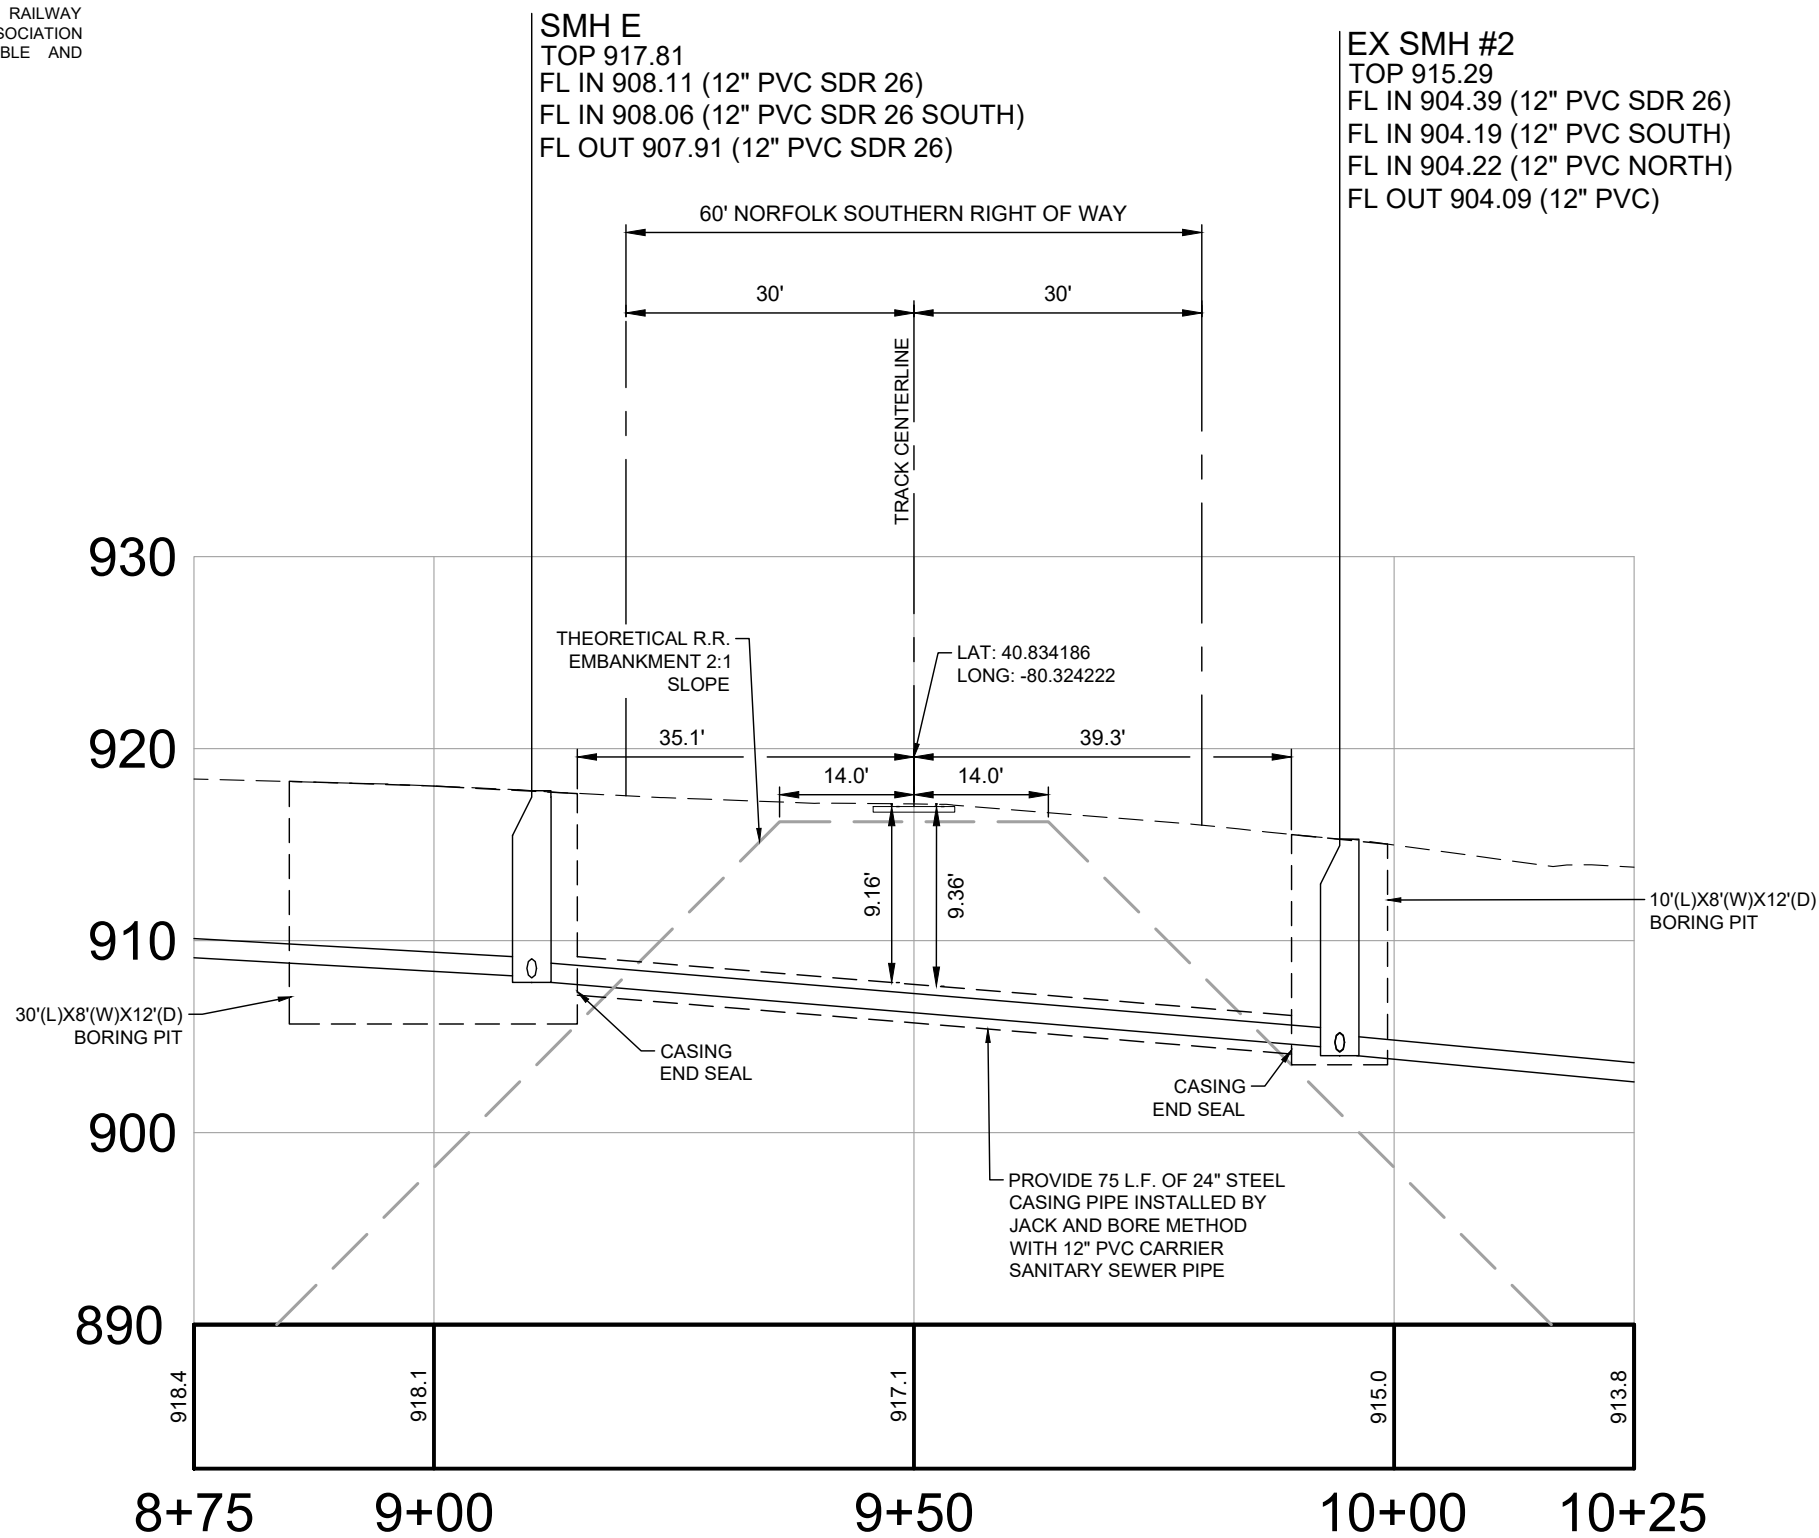

SANITARY RAILROAD CROSSING PROFILE
 HORIZONTAL SCALE: 1" = 20'
 VERTICAL SCALE: 1" = 10'



REVISION RECORD	No.	Date
	01	
	02	
	03	
	04	
	05	
	06	
	07	
	08	

ARTHUR STREET SANITARY SEWER RAILROAD CROSSING
 ARTHUR ST
 KOPPEL, PA 16136
 PREPARED FOR:
PENNSYLVANIA AMERICAN WATER COMPANY
 852 WESLEY DRIVE
 MECHANICSBURG, PA 17055

SANITARY SEWER
 PROFILE VIEW

Project Number: 19672-0032
 Drawing Scale: AS NOTED
 Date Issued: MAR 2023
 Index Number: -
 Drawn By: JDH
 Checked By: JEG
 Project Manager: JEG

PROFILE

Path & Filename=R:\Projects\190001\19672 PAWC\0032 Koppel WW 23-1\Gateway Files\Dwg\02-Sheet\19672-0032_Railroad Exhibits.dwg
 Plot Date=10/4/2023 8:24 AM Josiah D. Hoeffler, P.E. Save Date=10/4/2023 8:24 AM
 22.0

