



**Tishekia E. Williams**  
Assistant General Counsel, Regulatory

411 Seventh Avenue  
Mail drop 15-7  
Pittsburgh, PA 15219

Tel: 412-393-1541  
Fax: 412-393-5757  
twilliams@duqlight.com

June 12, 2024

**VIA ELECTRONIC FILING**

Rosemary Chiavetta, Secretary  
Pennsylvania Public Utility Commission  
Commonwealth Keystone Building, 2<sup>nd</sup> Floor  
400 North Street  
Harrisburg, PA 17120

**Re: Municipal Contract - Right of Way Agreement between Duquesne Light Company  
and the County of Beaver  
Docket No. U-2024-\_\_\_\_\_**

Dear Secretary Chiavetta:

Enclosed for review and approval in accordance with Section 507 of the Public Utility Code, 66 Pa.C.S. § 507 and 52 Pa. Code § 3.101, is a Right of Way agreement dated May 23, 2024 between Duquesne Light Company and the County of Beaver. The County granted to Duquesne Light Company a right of way on its property situated in the Township of Brighton, Beaver County which provides the right to erect, install, use, own, operate, maintain, repair, renew and remove an electrical line and install a pole and anchor associated with an upgrade to a sewage treatment plant.

Should you have any questions regarding the enclosed right of way, please contact Kristen Brandon at 412-952-1328.

Respectfully Submitted,

A handwritten signature in blue ink, appearing to read "Tishekia E. Williams", is written over a light blue rectangular background.

Tishekia E. Williams  
Attorney ID#208997

Enclosures

POLECORP. 02/01  
1029845

### RIGHT OF WAY AGREEMENT

The undersigned Grantor, **BEAVER COUNTY, a municipal corporation**, for good and valuable consideration, the receipt of which is hereby acknowledged, **does** hereby grant unto Duquesne Light Company, its successors and assigns, for providing, transmitting and/or distributing electric and/or communications services for any and all purposes, the right, privilege and authority to erect, install, use, own, operate, maintain, repair, renew and finally remove an electric line, consisting of **one (1)** pole (item 2- #475660), together with crossarms, cables, wires, **one (1)** anchor, guys and other fixtures and apparatus thereto belonging, upon, over, under, along, across and through Grantors land (Parcel 55-143-0106.000), fronting on **Brady's Run Rd**, situate in **Brighton Township, Beaver County**, Pennsylvania, and shown on Duquesne Light Company Drawing No. **1029845**, a copy of which has been attached to and made part here of. Duquesne Light Company shall also have the following rights: to trim or remove any trees or shrubbery which, at any time or times, may interfere or threaten to interfere with the erection, installation, use, operation, maintenance, repair, renewal or removal of the electric line; to enter upon the land at any time for such purposes; to permit others to attach crossarms, cables, wires and related apparatus, and to use the poles and apparatus erected hereunder; and to sell, assign, lease or otherwise transfer any or all of the rights hereunder.


Utility shall file a copy of this Agreement with the Pennsylvania Public Utility Commission as required by Title 66, Section 507 of the Public Utility Code, and this Agreement shall become effective in accordance therewith.

Intending to be legally bound the Grantor has executed this agreement this 23<sup>rd</sup> day of May, 2024.

**WITNESS/ATTEST:**

**GRANTOR:**

**BEAVER COUNTY, a municipal corporation**

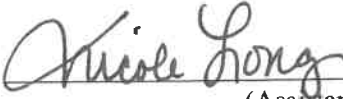
  
\_\_\_\_\_  
(Assistant) Secretary

By:   
\_\_\_\_\_  
Daniel C. Camp, III Chairman

By:   
\_\_\_\_\_  
Jack Manning Commissioner

By:   
\_\_\_\_\_  
Tony Amadio Commissioner

MAP " B0211  
CKT " D23784-3

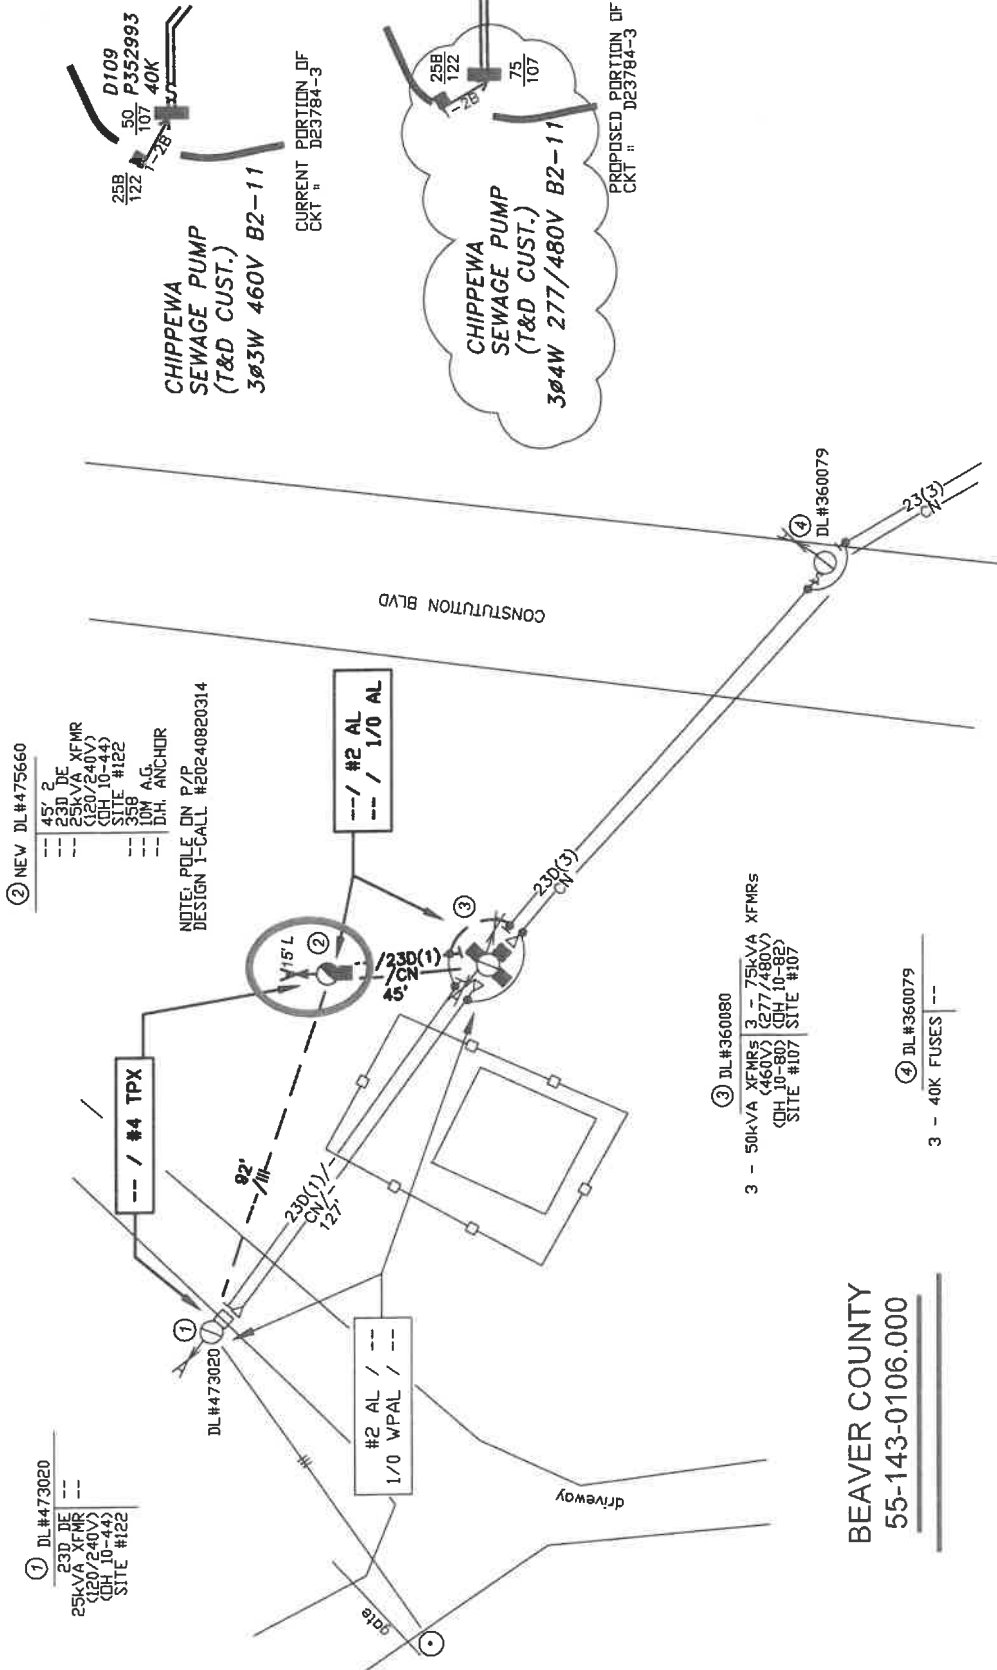

② NEW DL #475660

- 45' 2
- 230 DE
- 25kVA XFMR (120/240V) (QH\_10-44) SITE #122
- 30' 122
- 10' AG
- 10' ANCHOR

NOTE: POLE ON P/P DESIGN I-CALL #20240820314

① DL #473020

- 230 DE
- 25kVA XFMR (120/240V) (QH\_10-44) SITE #122

③ DL #360080

- 3 - 50kVA XFMR5 (460V) (277/480V) (QH\_10-80) (QH\_10-82) SITE #107

④ DL #360079

- 3 - 40K FUSES ---

BEAVER COUNTY  
55-143-0106.000

CHIPPEWA  
SEWAGE PUMP  
(T&D CUST.)  
3Ø3W 460V B2-11

CURRENT PORTION OF  
CKT " D23784-3

CHIPPEWA  
SEWAGE PUMP  
(T&D CUST.)  
3Ø4W 277/480V B2-11

PROPOSED PORTION OF  
CKT " D23784-3

	<b>DUCUESNE LIGHT CO.</b> <small>INCORPORATED</small>	DISTRIBUTION ENGINEERING	SERVICE UPGRADE
		<small>APPROVED</small> <small>By Melissa Swanson on 23rd Apr 13, 2024</small>	505 CONSTITUTION BLVD PATTERSON TWP
<small>SCALE (NOT TO SCALE)</small> NTS	<small>DESIGNED BY</small> B. Sell	<small>FOR SITE</small>	DLCO TO UPGRADE XFMR5 & SERVICE
			1029845

REV. 0