



**Tamara Kelly, Esq.**

UGI Corporation  
500 North Gulph Road  
King of Prussia, PA 19406

Telephone: (610) 768-3628  
Email: [bernsteint@ugicorp.com](mailto:bernsteint@ugicorp.com)

June 12, 2024

**VIA E-FILING**

Rosemary Chiavetta, Secretary  
Pennsylvania Public Utility Commission  
Commonwealth Keystone Building  
400 North Street  
Harrisburg, PA 17120

Re: Application of UGI Utilities, Inc. – Gas Division for Approval of the Alteration of DOT Grade Rail Crossing No. 951858U by the Removal of 75 Feet of 12-Inch Steel (Retired) Gas Main Mounted under the Hamilton Street Bridge and Over the Tracks of Norfolk Southern Railway Company Where the Tracks Cross Under Hamilton Street Bridge Adjacent to Albert Street in the City of Allentown, Lehigh County, Pennsylvania, **Docket No. A-2024- 3049468**

Dear Secretary Chiavetta:

Enclosed for filing, please find a revision to the Exhibit for the above-captioned application of UGI Utilities, Inc. – Gas Division. In accordance with Commission policy concerning rail highway crossings, there is no filing fee required for this application. Copies of this update/revision to the application have been filed upon the persons indicated on the attached Certificate of Service.

Should you have any questions concerning this application, please feel free to contact me.

Very truly yours,

---

Tamara Kelly  
Counsel for UGI Utilities, Inc. – Gas  
Division

Enclosures: Certificate of Service  
Revised Exhibit A

*Cc via email:* Brianan Roeder, UGI Utilities, Inc. – Gas Division

**BEFORE THE  
PENNSYLVANIA PUBLIC UTILITY COMMISSION**

Application of UGI Utilities, Inc. – Gas :  
Division for Approval of the Alteration of :  
DOT Grade Rail Crossing No. 951858U by :  
the Removal of 75 Feet of 12-Inch Steel :  
(Retired) Gas Main Mounted under the :  
Hamilton Street Bridge and Over the Tracks : Docket No. A-2024-3049468  
of Norfolk Southern Railway Company :  
Where the Tracks Cross Under Hamilton :  
Street Bridge Adjacent to Albert Street in the :  
City of Allentown, Lehigh County, :  
Pennsylvania :

**To the Pennsylvania Public Utility Commission:**

1. The name and address of applicant are:

UGI Utilities, Inc. – Gas Division  
1 UGI Drive  
Denver, PA 17517

2. The name and address of applicant’s attorney is:

Tamara Kelly  
(Attorney I.D. 316360)  
500 North Gulph Road  
King of Prussia, PA 19406  
bernsteint@ugicorp.com  
Office: (610) 768-3628

3. UGI Utilities, Inc. – Gas Division (“UGI” or “Applicant”) requested Approval of the Alteration of DOT Grade Rail Crossing No. 951858U by the Removal of Seventy-Five (75) Feet of Twelve-Inch (12”) Steel (Retired) Gas Main Mounted under the Hamilton Street Bridge and Over the Tracks of Norfolk Southern Railway Company (“Norfolk Southern”) Where the Tracks Cross Under Hamilton Street Bridge Adjacent to Albert Street in the City of Allentown, Lehigh County, Pennsylvania on June 7, 2024.
4. Upon receipt of service of the application, the City of Allentown requested that a certain right-of-way be included on the Exhibit A drawings, which UGI had mistakenly omitted.
5. UGI has updated the map to show the requested right-of-way.

WHEREFORE, UGI Utilities, Inc. - Gas Division respectfully requests that the Commission approve this application with the updated drawings which are attached hereto.

Respectfully submitted,

---

Tamara Kelly

Counsel for UGI Utilities, Inc. – Gas  
Division

Dated: June 12, 2024

# **REVISED EXHIBIT A**


## **Drawings**

N/F  
 CITY OF ALLENTOWN  
 PIN: 640762023961 (1)

N/F  
 PENNSYLVANIA  
 LINES LLC (2)  
 PIN: 640761373829




REVISION NUMBER	REVISIONS	DATE	BY
1	REVISE PER N/S COMMENTS	1/9/2024	CJF
2	REVISE PER CITY OF ALLENTOWN COMMENTS	6/11/2024	CJF

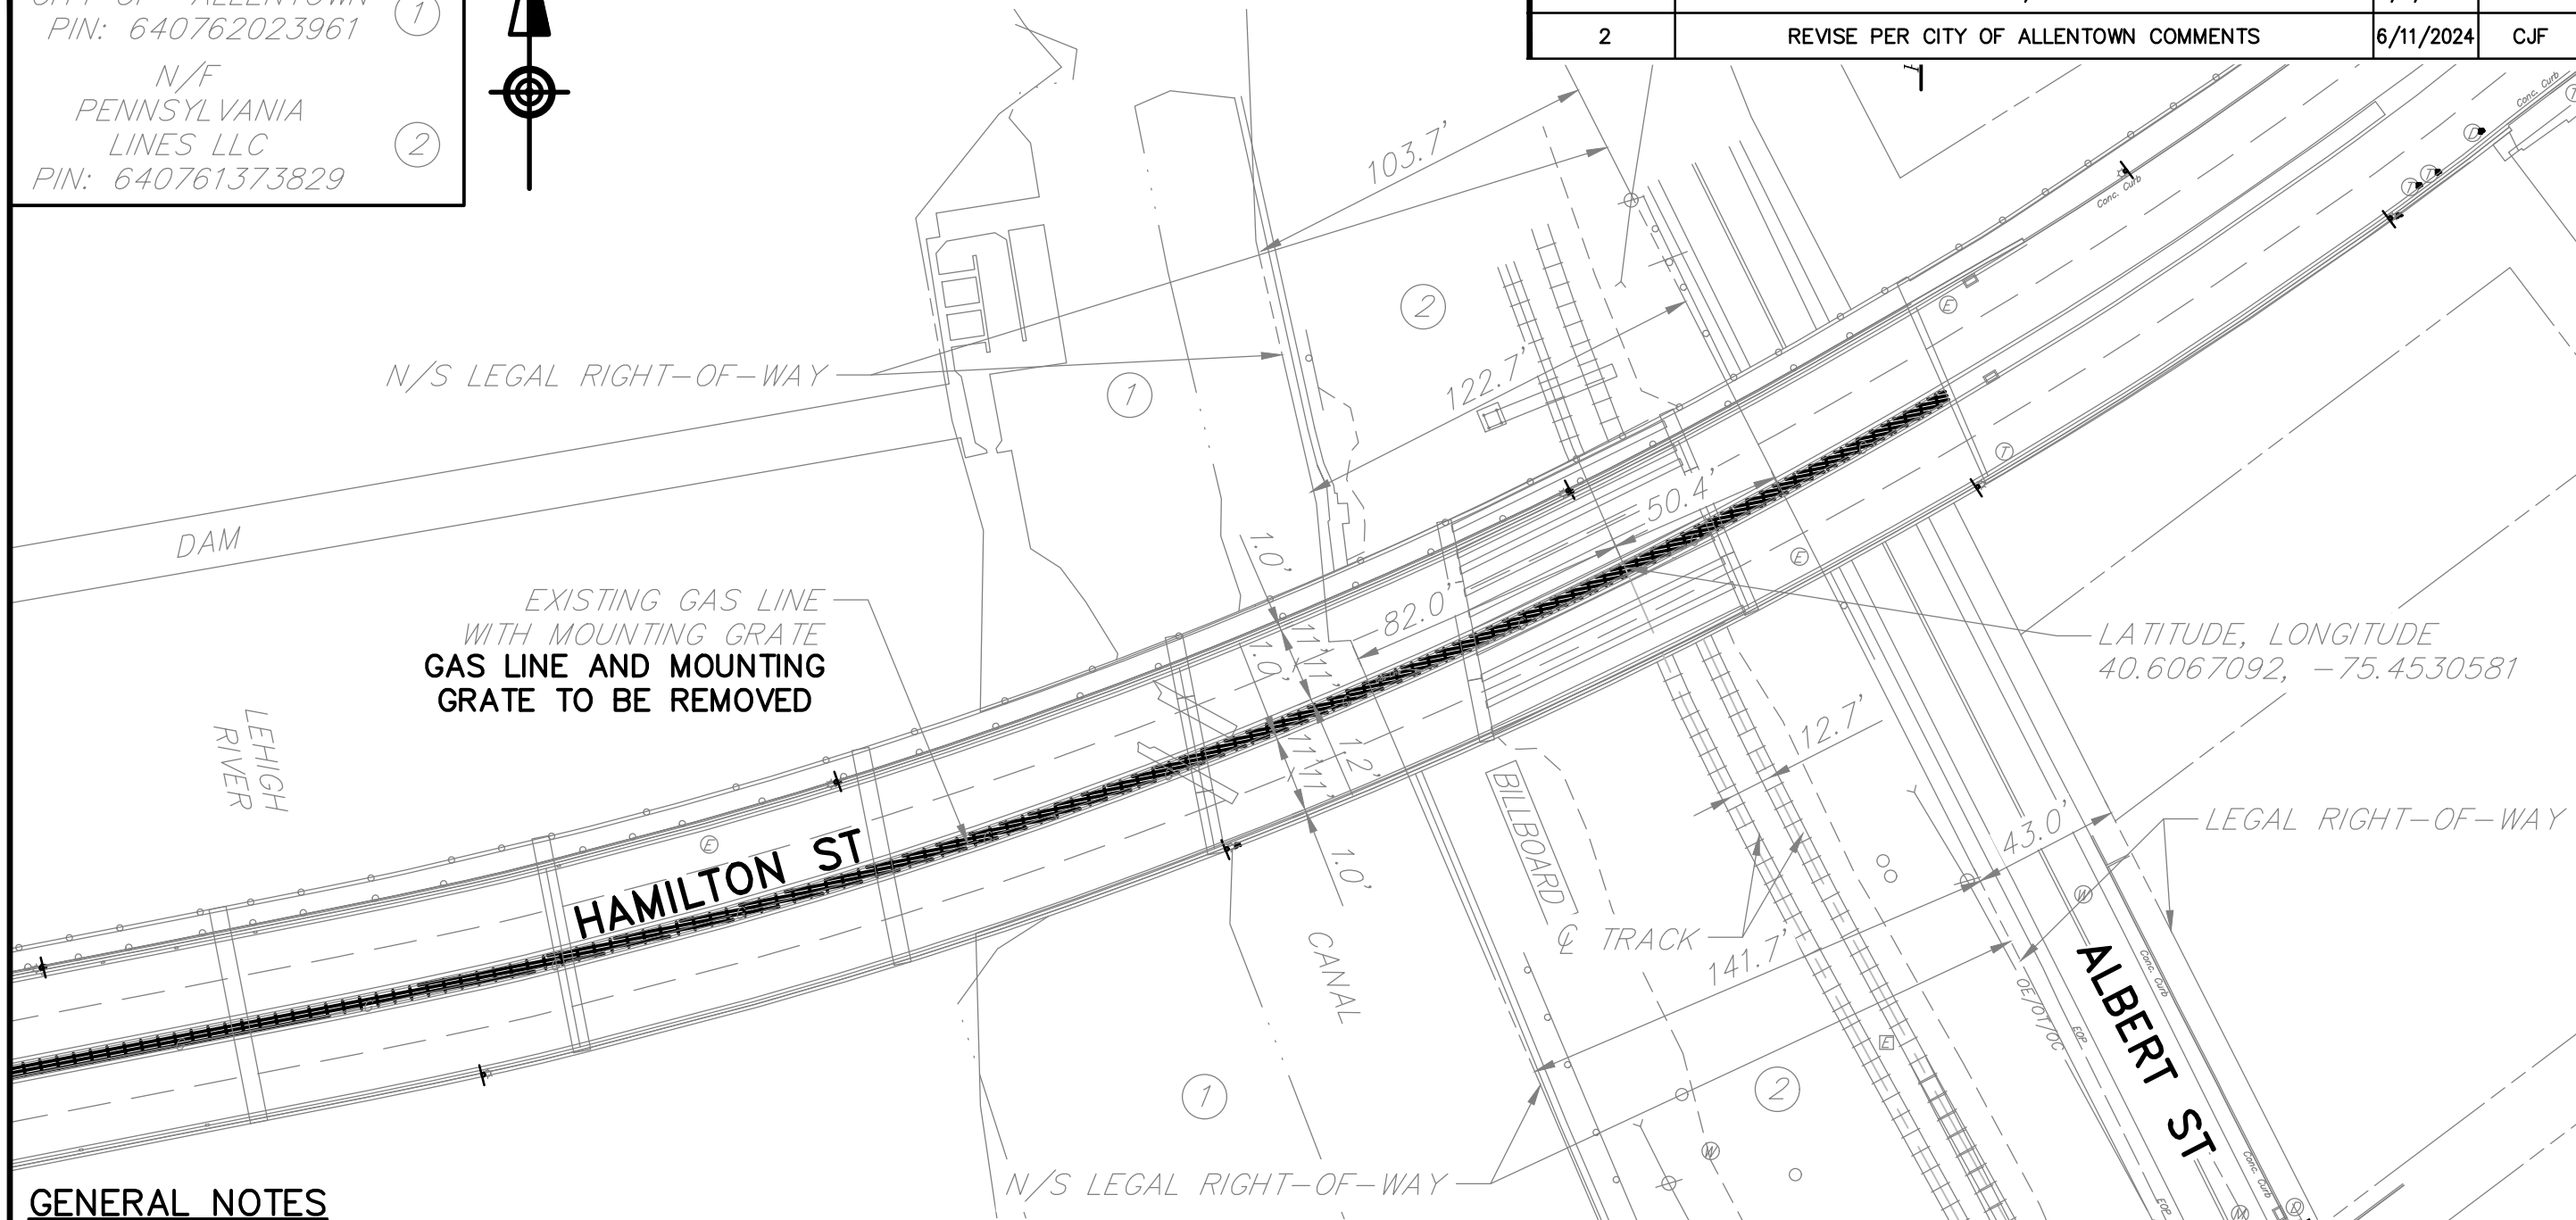

**GENERAL NOTES**

1. CONTRACTOR SHALL FOLLOW ALL REQUIREMENTS OF NORFOLK SOUTHERN'S NSCE-8 SPECIFICATIONS.
2. PIPELINE TO BE REMOVED IN ACCORDANCE WITH LAST APPROVED AMERICAN RAILWAY ENGINEERING AND MAINTENANCE OF WAY ASSOCIATION SPECIFICATIONS FOR PIPELINES CONVEYING FLAMMABLE AND NON-FLAME SUBSTANCES.
3. BLASTING IS NOT PERMITTED.
4. THE CONTRACTOR SHALL UTILIZE PROTECTIVE MEASURES TO PREVENT DEBRIS FROM FALLING ONTO THE TRACKS.
5. BASED ON EXISTING PLANS PROVIDED BY THE LEHIGH COUNTY ENGINEER'S OFFICE, THE EXISTING STEEL PIPELINE IS 12" DIAMETER AND HAS AN APPROXIMATE WEIGHT OF 50 LB/LF. WEIGHT DATA ON THE 1-1/2" GRATE IS NOT AVAILABLE.

**UTILITY CROSSING PLAN**

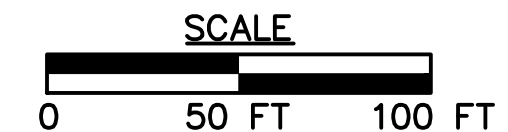


DRAWN BY: NCC  
 DATE: 6/11/2024  
 SCALE: 1"=50'  
 DWG. NO. 023812887  
 SHEET 2 OF 4

**RETTEW**  
 RETTEW Associates, Inc.  
 3020 Columbia Ave., Lancaster, PA 17603  
 Phone (717) 394-3721 • Fax (717) 394-1063  
 Engineers • Planners • Surveyors • Landscape Architects  
 Environmental Consultants

GAS LINE REMOVAL PLAN SHEET  
 FOR  
**UGI UTILITIES, INC.**  
 LEHIGH COUNTY, PA  
 CITY OF ALLENTOWN

REVISION NUMBER	REVISIONS	DATE	BY
1	REVISE PER N/S COMMENTS	1/9/2024	CJF
2	REVISE PER CITY OF ALLENTOWN COMMENTS	6/11/2024	CJF

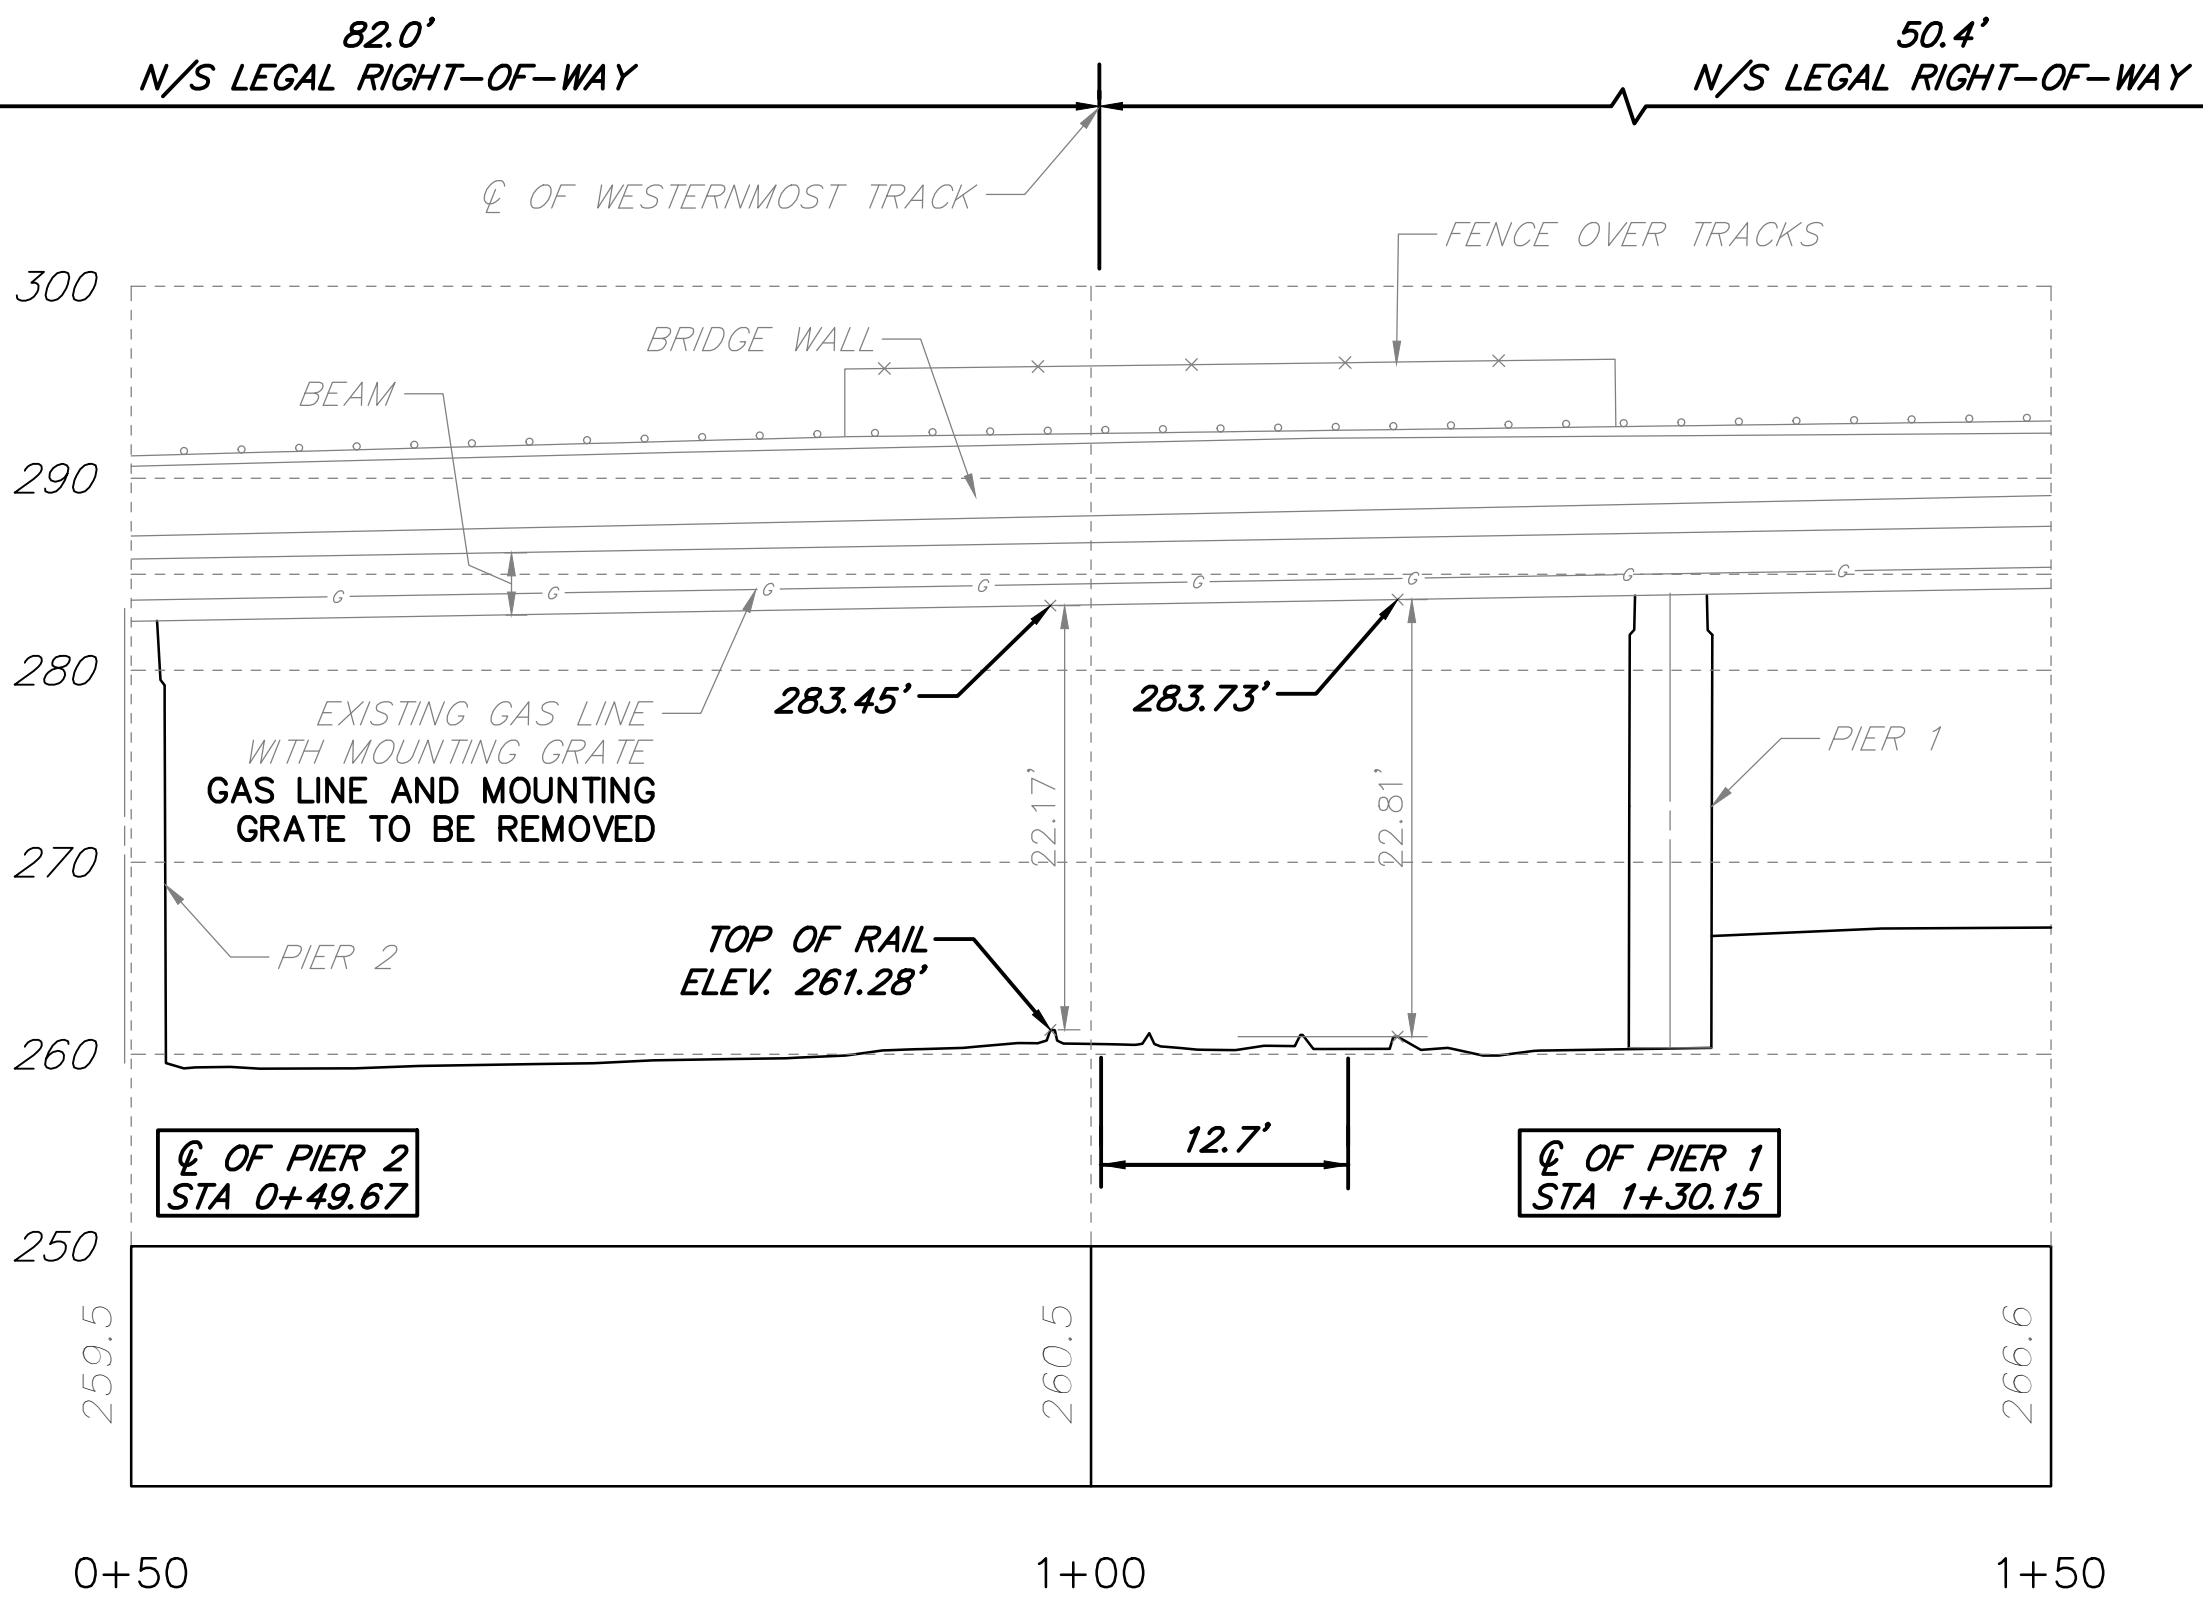


**UTILITY CROSSING PROFILE**

DRAWN BY: NCC  
 DATE: 6/11/2024  
 SCALE: 1"=25'  
 DWG. NO. 023812887  
 SHEET 3 OF 4

**RETTEW**  
 RETTEW Associates, Inc.  
 3020 Columbia Ave., Lancaster, PA 17603  
 Phone (717) 394-3721 • Fax (717) 394-1063  
 Engineers • Planners • Surveyors • Landscape Architects  
 Environmental Consultants

GAS LINE REMOVAL PROFILE SHEET  
 FOR  
**UGI UTILITIES, INC.**  
 CITY OF ALLENTOWN LEHIGH COUNTY, PA

REVISION NUMBER	REVISIONS	DATE	BY
1	REVISE PER N/S COMMENTS	1/9/2024	CJF
2	REVISE PER CITY OF ALLENTOWN COMMENTS	6/11/2024	CJF

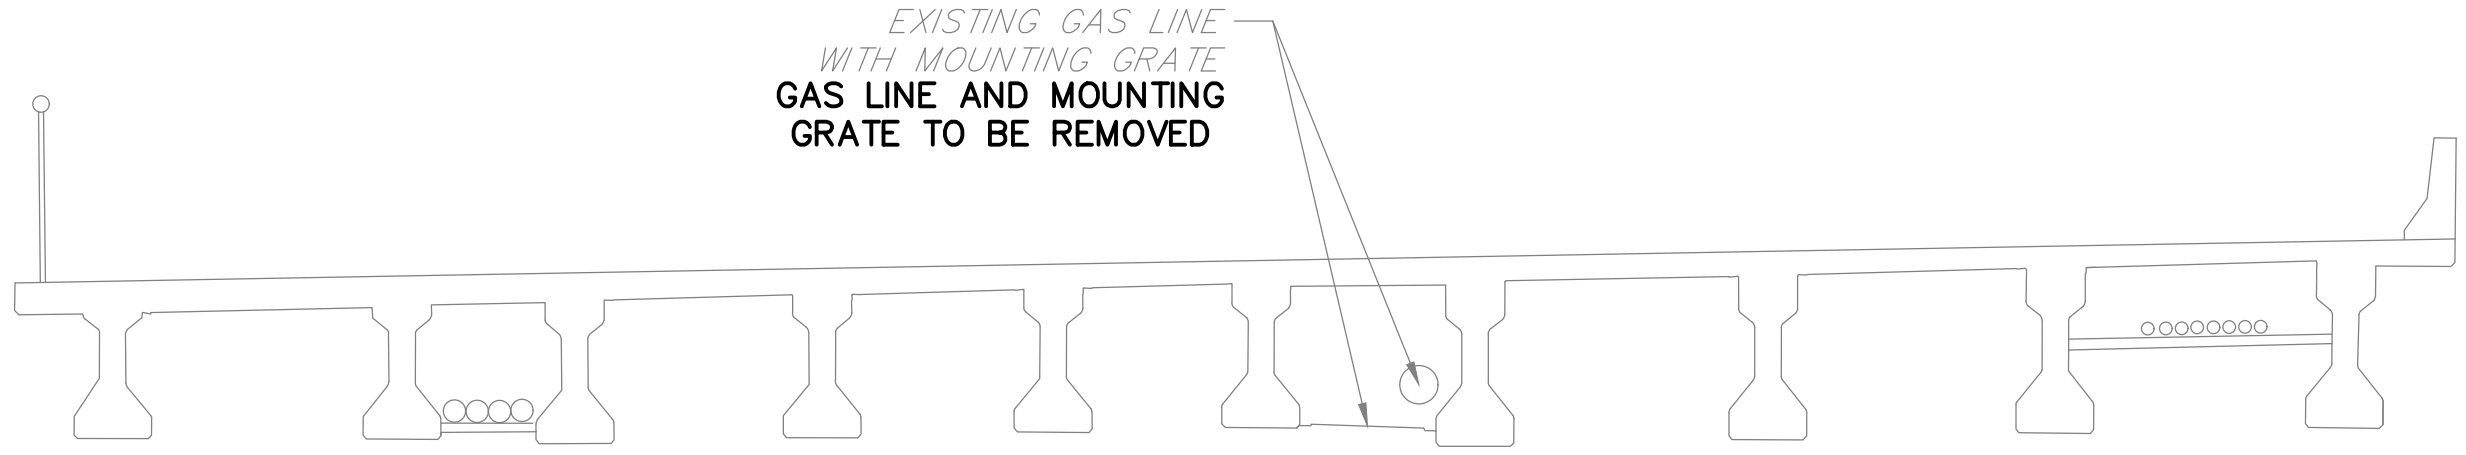

EXISTING BRIDGE AND PIPE LINE CROSS-SECTION

DRAWN BY: NCC  
DATE: 6/11/2024  
SCALE: 1"=25'  
DWG. NO. 023812887

**RETIEW**  
**RETIEW Associates, Inc.**  
3020 Columbia Ave., Lancaster, PA 17603  
Phone (717) 394-3721 • Fax (717) 394-1063  
Engineers • Planners • Surveyors • Landscape Architects  
Environmental Consultants

GAS LINE REMOVAL SECTION SHEET  
FOR  
**UGI UTILITIES, INC.**  
CITY OF ALLENTOWN LEHIGH COUNTY, PA

**BEFORE THE  
PENNSYLVANIA PUBLIC UTILITY COMMISSION**

Application of UGI Utilities, Inc. – Gas :  
 Division for Approval of the Alteration of :  
 DOT Grade Rail Crossing No. 951858U by :  
 the Removal of 75 Feet of 12-Inch Steel :  
 (Retired) Gas Main Mounted under the :  
 Hamilton Street Bridge and Over the Tracks : Docket No. A-2024-3049468  
 of Norfolk Southern Railway Company :  
 Where the Tracks Cross Under Hamilton :  
 Street Bridge Adjacent to Albert Street in the :  
 City of Allentown, Lehigh County, :  
 Pennsylvania :

**CERTIFICATE OF SERVICE**

I hereby certify that I have, this 12 day of June, 2024, served a true and correct copy of the foregoing document in the manner and upon the persons listed below in accordance with requirements of 52 Pa. Code §1.54 (relating to service by a participant):

**VIA ELECTRONIC MAIL (UNLESS OTHERWISE INDICATED):**

Norfolk Southern Railway Company D.S. Starling Public Projects Contact – Pennsylvania 650 West Peachtree Street NW Atlanta, GA 30308 <a href="mailto:DOUGLAS.STARLING@NSCORP.COM">DOUGLAS.STARLING@NSCORP.COM</a>	Astound Broadband Eric Beers 2124 Avenue C Bethlehem, PA 18017 <a href="mailto:eric.beers@astound.com">eric.beers@astound.com</a>
Northeastern ITS LLC (Zayo Group LLC) John Bruce 140 Winter Ln Cortland, OH 44410 <a href="mailto:john.bruce@zayo.com">john.bruce@zayo.com</a>	FirstLight Fiber Steve Charney 12 Metro Park Road Albany, NY 12205 <a href="mailto:scharney@firstlight.net">scharney@firstlight.net</a>
Verizon Business Dean Boyers 400 International Parkway Richardson, TX 75081 <a href="mailto:investigations@verizon.com">investigations@verizon.com</a>  Victor Wood 7000 Weston Parkway Cary, NC 27513 <a href="mailto:victor.s.wood@verizon.com">victor.s.wood@verizon.com</a>	Service Electric Cable TV Inc Rich Perich 2260 Ave A Bethlehem, PA 18017 <a href="mailto:rperich@sectv.com">rperich@sectv.com</a>

<p>PPL Electric Utilities Corporation  Doug Haupt  437 Blue Church Rd  Paxinos, PA 17860  <a href="mailto:dlhaupt@pplweb.com">dlhaupt@pplweb.com</a></p>	<p>Lehigh County Authority  Jason Peters  1053 Spruce Rd.  P.O. Box 3348  Allentown, PA 18106  <a href="mailto:jasonpeters@lehighcountyauthority.org">jasonpeters@lehighcountyauthority.org</a></p>
<p>City of Allentown  Mayor Matt Tuerk  435 Hamilton Street  Allentown, PA 18101</p>	<p>City of Allentown  Department of Public Works  Adam Fisher  641 S 10th St.  Allentown, PA 18103  <a href="mailto:adam.fisher@allentownpa.gov">adam.fisher@allentownpa.gov</a></p>
<p>Pennsylvania Department of Transportation  Karen Cummings, Senior Counsel  Office of Chief Counsel, 9th Floor  P.O. Box 8212  Harrisburg, PA 17105-8212  <a href="mailto:kcummings@pa.gov">kcummings@pa.gov</a></p>	<p>County of Lehigh  Richard D. Molchany  Director of General Services  Lehigh County Government Center  17 South Seventh Street  Allentown PA 18101  610-782-3613  <a href="mailto:rickmolchany@lehighcounty.org">rickmolchany@lehighcounty.org</a></p>
<p>Pennsylvania Public Utility Commission  Rodney D. Bender, P.E.  Manager, Rail Safety Division  Bureau of Transportation &amp; Safety  P.O. Box 3265  Harrisburg, PA 17120  <a href="mailto:rodbender@pa.gov">rodbender@pa.gov</a></p>	<p>PennDOT Engineering  District 05 - Lehigh County  1712 Lehigh St.  Allentown, PA 18103</p>
<p>Pennsylvania Department of Transportation  Dan Leonard  Chief ROW Utility Division  P.O. Box 3362  Harrisburg, PA 17105-3362  <a href="mailto:danleonard@pa.gov">danleonard@pa.gov</a></p>	

---

Tamara Kelly