



Benjamin C. Dunlap Jr.
Partner

240 North Third Street
7th Floor
Harrisburg, PA 17101
T: 717.234.5530 | D: (717) 480-5303
bdunlap@cohenseglias.com
www.cohenseglias.com

July 15, 2024

VIA ELECTRONIC FILING

Rosemary Chiavetta, Secretary
Pennsylvania Public Utility Commission
P.O. Box 3265
Harrisburg, PA 17105-3265

Re: Application of CSX Transportation, Inc. for Approval of the abolition of two (2) crossings where Strickler Street (DOT No. 145 461 L) and Griscom Street (DOT No. 145 455 H) cross, at grade, two (2) tracks of CSX Transportation, Inc. located in Dawson Borough, Fayette County Docket No. A-2020-3020537

Dear Secretary Chiavetta:


Enclosed for filing in the above-captioned matter, please find an Amended Plan of CSX Transportation, Inc. showing the crossing closure treatment at Griscom Street per Secretarial Letter dated June 15, 2023. Copies have been served upon all interested parties as indicated on the Certificate of Service.

Sincerely yours,


Benjamin C. Dunlap, Jr.

BCDjr:klg
Enclosure


cc: All parties of record

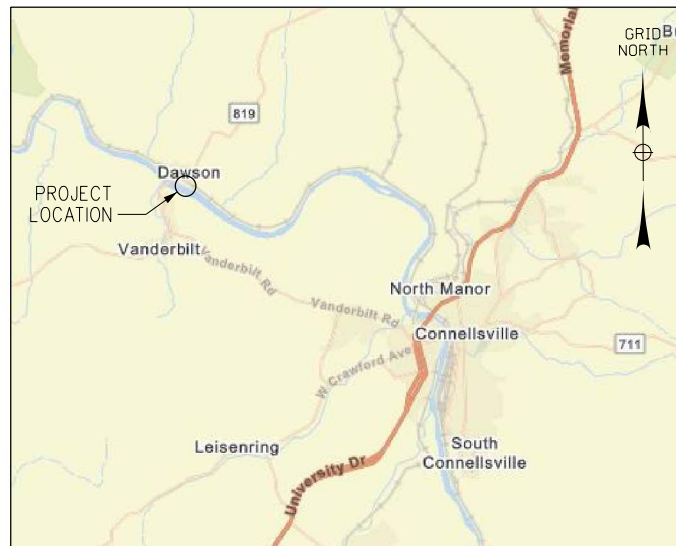

VICINITY MAP
NOT TO SCALE


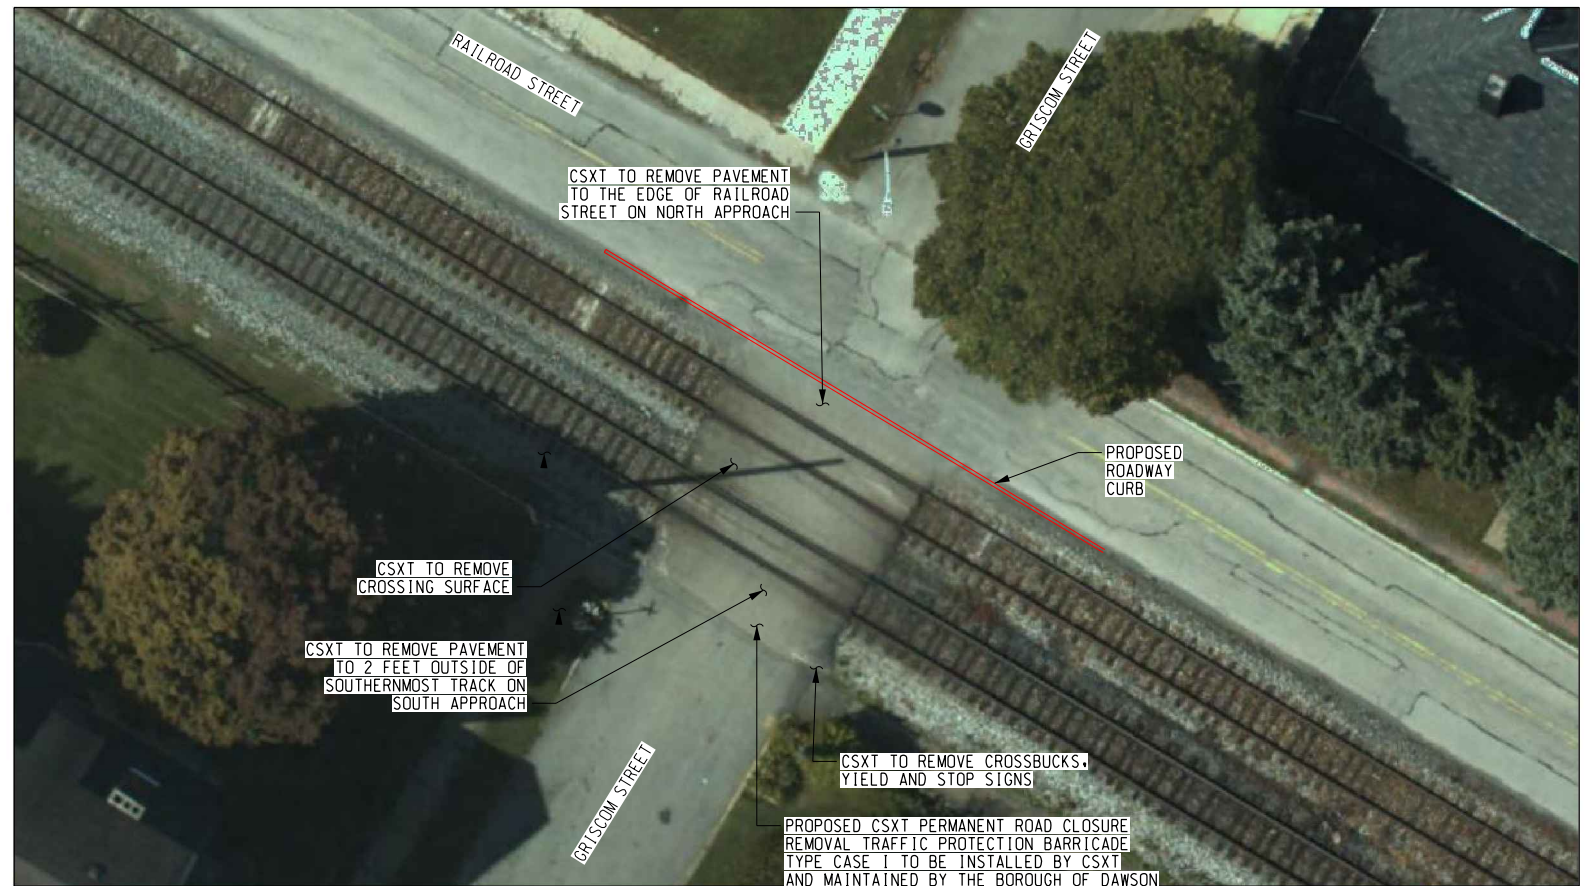


GRISCOM STREET CLOSURE PLAN

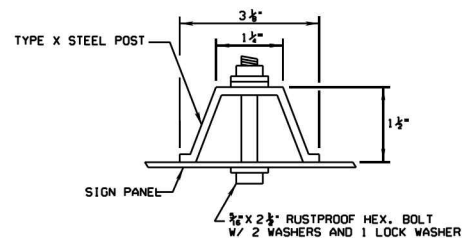


MOUNTING DETAIL

DESCRIPTION	UNIT
SIGN, OM4-3 18"X18" RED DIAMOND	EACH
SIGN, R11-2 48"X24" ROAD CLOSED	EACH
SIGN, R11-2 48"X24" ROAD ENDS	EACH
SIGN, W1-6 48"X30" SINGLE ARROW	EACH
SIGN, W1-7 48"X30" DOUBLE ARROW	EACH
SIGN POST, METAL TYPE X	EACH

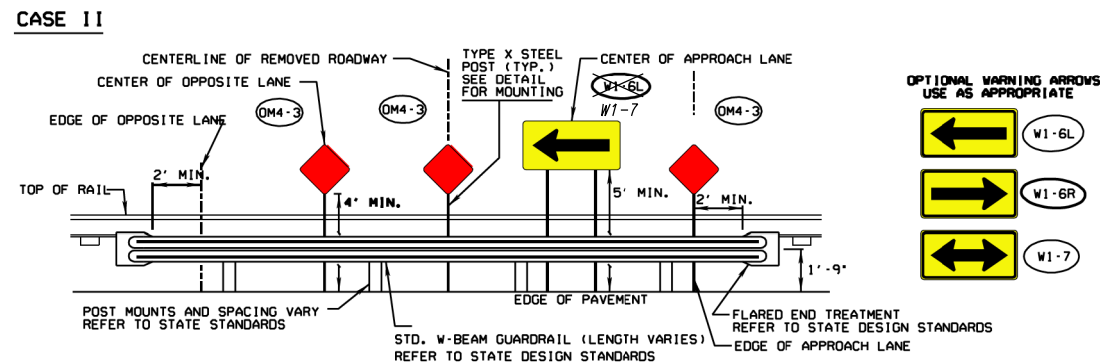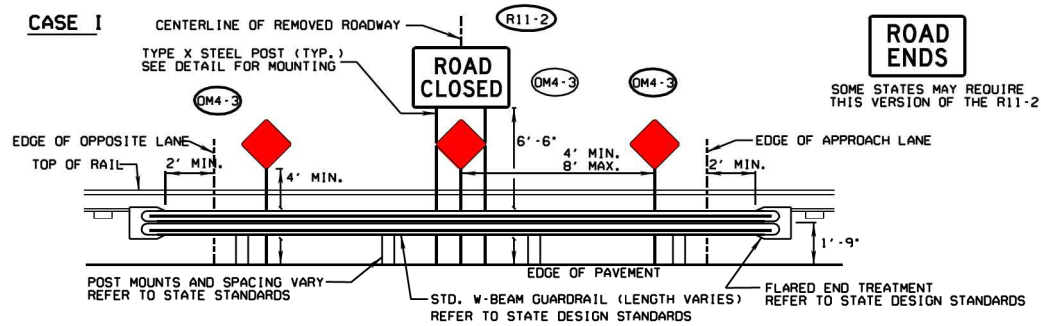

CLOSURE DETAILS

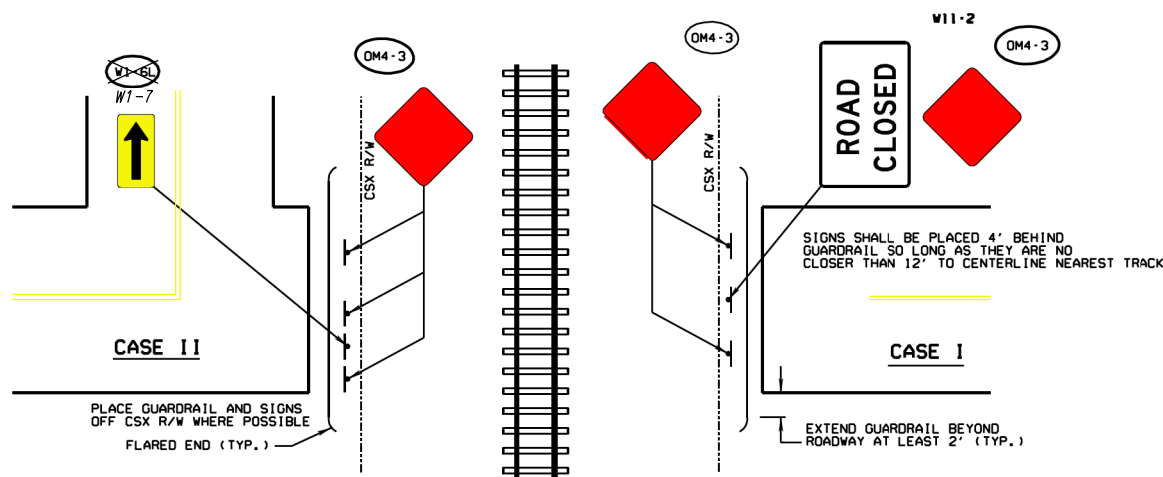


PLAN

ROAD ENDS
SOME STATES MAY REQUIRE THIS VERSION OF THE R11-2

TRAFFIC PROTECTION:

1. ERECT GUARDRAIL AND SIGNS AS SHOWN.
2. GUIDERAIL AND SIGN PANELS SHALL BE INSTALLED IN ACCORDANCE WITH DESIGN STANDARDS AND SPECIFICATIONS OF THE STATE IN WHICH THEY ARE TO BE INSTALLED. SIGNS TO BE MADE IN ACCORDANCE WITH STANDARD HIGHWAY SIGNS MANUAL 2004 EDITION.
3. SIGN BLADE: 0.080" ALUMINUM ALLOY 5052-H38 OR 606-T6 WITH ROUNDED CORNERS. HOLES TO BE 7/16" DIAMETER. BLADE TO BE DECREASED AND ETCHED PRIOR TO THE APPLICATION OF REFLECTIVE SHEETING.
4. FACING: WHITE, RED, OR YELLOW (AS APPROPRIATE FOR SIGN) SCOTCHLITE DIAMOND GRADE VIP REFLECTIVE SHEETING MANUFACTURED BY THE 3M CORPORATION AND IN COMPLIANCE WITH THE PHYSICAL REQUIREMENTS OF LATEST EDITION OF ASTM D4956.
5. LETTERS: BLACK SILKSCREEN OR SCOTCHCAL AND CONFORM TO THE FEDERAL HIGHWAY ADMINISTRATION STANDARD ALPHABET, SERIES "D" 2000 EDITION.
6. ADVANCE WARNING SIGNS, TURN PROHIBITION SIGNS, OR ANY OTHER NECESSARY TRAFFIC CONTROL DEVICE THAT IS NOT LOCATED ON CSX PROPERTY SHALL BE INSTALLED BY OTHERS.

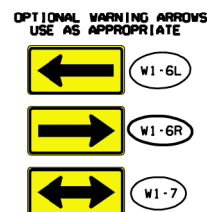

DAWSON BOROUGH, FAYETTE COUNTY, PENNSYLVANIA
CLOSURE OF GRISCOM STREET
GRADE CROSSING WITH CSXT
CENTRAL ZONE, PITTSBURGH SUBDIVISION
DOT 145455H, MP BF-275.74

PROJECT NUMBER	COST ELEMENT
CONTRACT DESIGNATOR	LINE ITEM
PHYSICAL ENTITY	WORK ELEMENT

**BEFORE THE
PENNSYLVANIA PUBLIC UTILITY COMMISSION**

Application of CSX Transportation, Inc. for Approval of the abolition of two (2) crossings where Strickler Street (DOT No. 145 461 L) and Griscom Street (DOT No. 145 455 H) cross, at grade, two (2) tracks of CSX Transportation, Inc. located in Dawson Borough, Fayette County	: : : : : : :	Docket No. A-2020-3020537 ELECTRONICALLY FILED
---	--	--

CERTIFICATE OF SERVICE

I hereby certify that I served one (1) copy of the Amended Plan of CSX Transportation, Inc. in the above action, this day via electronic mail and/or U.S. First Class Mail in Harrisburg, Pennsylvania, addressed to:

WILLIAM SINICK, ESQUIRE
PA Public Utility Commission
Bureau of Investigation & Enforcement
400 North Street, 3rd Floor
Harrisburg, PA 17120
Email: wilsinick@pa.gov

KAREN CUMMINGS, ESQUIRE
Pennsylvania Department of Transportation
Office of Chief Counsel
P.O. Box 8212
Harrisburg, PA 17105-8212
Email: kcummings@pa.gov

ENGINEERING DISTRICT 12-0
Tom Ryczek
PO Box 459
825 N. Gallatin Ave.
Uniontown, PA 15401
Email: tryczek@pa.gov

FAYETTE COUNTY SOLICITOR
John M. Purcell, Esquire
55 East Church Street
Suite 101
Uniontown, PA 15401
Email: jackpurcell146@gmail.com

BOROUGH OF DAWSON
Annette Ruvo
209 Howell Street
P.O. Box A
Dawson, PA 15428
Email: dawsonborough@yahoo.com

BOROUGH OF DAWSON SOLICITOR
Richard Husband, Esquire
208 South Arch Street
Connellsville, PA 15425
Email: richard.husband@verizon.net

VERIZON PENNSYLVANIA LLC
Deborah Barum
1026 Hay Street
Pittsburgh, PA 15221
Email: deborah.d.delia@verizon.com

NORTH FAYETTE COUNTY MUNICIPAL
AUTHORITY
Bob Softcheck
PO Box 368
Dunbar, PA 15431
Email: nfcma@zoominternet.net

COLUMBIA GAS OF PA INC

Lisa Collins
1600 Dublin Rd.
Columbus, OH 43215
Email: ldugan@nisource.com

WEST PENN POWER

Robert Painter
800 Cabin Hill Drive
Room B100N
Greensburg, PA 15601
Email: rpainte@firstenergycorp.com

Scott Wyland, Esquire
Isaac Wakefield, Esquire
Salzmann Hughes PC
112 Market Street
8th Floor
Harrisburg, PA 17101
Email: swyland@salzmannhughes.com
Email: iwakefield@salzmannhughes.com

VERIZON BUSINESS FORMERLY MCI

Dean Boyers
400 International Parkway
Richardson, TX 75081
Email: investigations@verizon.com

YOUGH SANITARY AUTHORITY

L. Wayne Cable
PO Box 9
Dawson, PA 15428
Email: yough@verizon.net

Daniel Leonard, Engineer
PennDOT
PO Box 3362
Harrisburg, PA 17105-3362
Email: danleonard@pa.gov

/s/ Karen L. Gagne

Karen L. Gagne

Date: July 15, 2024