

**BEFORE  
PENNSYLVANIA PUBLIC UTILITY COMMISSION**

In re: Application of Zito Media Communications, LLC for approval of the alteration of the crossing 505665T by the installation of aerial fiber optic cable where South Franklin St crosses above the tracks of Oil Creek & Titusville Lines Railroad Company, located in the City of Titusville in Crawford County.

Application  
Docket No.

To Pennsylvania Public Utility Commission:

1. The name and address of applicant are Zito Media Communications, LLC, 102 South Main Street, Coudersport, PA 16915 Attn: Kelly Ragosta (814) 260-0700
2. The name and address of applicant's attorney is Colin Higgin, 106 Steerbrook Rd., Coudersport, PA 16915.
3. The applicant is a telecommunications provider constructing fiber optic telecommunication lines servicing private and public entities in Crawford County and elsewhere.
4. The applicant proposes to install a fiber optic line between proposed Penelec pole 26325 and proposed Penelec pole TT-151 crossing Oil Creek & Titusville Lines Railroad Company tracks where they are intersected by South Franklin St. This fiber optic line will run approximately in the same direction as the centerline of South Franklin St, crossing the tracks at a height of 25'7" from the top of the rails, and wholly within the public right of way, as shown on the attached exhibits.
5. Public utilities, municipalities, corporations, or property owners concerned in or affected by the proposed alteration of the crossing are: Pennsylvania Department of Transportation, Office of Chief Counsel – PennDOT, PennDOT Engineering District 1-0, County of Crawford, City of Titusville, Armstrong, Oil Creek & Titusville Lines Railroad Company.
6. The estimated cost of installing these facilities is \$1,500.00. Zito Media will be responsible for installing, maintaining and inspecting the facilities, and will provide such funds from operating capital.
7. The alteration is necessary or proper for the following reasons: To provide a connection between our network access point and customers in the Crawford County.

Wherefore, applicant prays your Honorable Commission to approve the application:

  
Kelly Ragosta  
Project Manager

**§ 1.36. Verification.**

(a) Applications, petitions, formal complaints, motions and answers thereto containing an averment of fact not appearing of record in the action or containing a denial of fact shall be personally verified by a party thereto or by an authorized officer of the party if a corporation or association. Verification means a signed written statement of fact supported by oath or affirmation or made subject to the penalties of 18 Pa. C.S. §4904 (relating to unsworn falsification to authorities). If verification is required, notarization is not necessary.

(b) The Verification form should comply substantially with the following:

**VERIFICATION**

I, Kelly Ragostr, hereby state that the facts above set forth are true and correct (or are true and correct to the best of my knowledge, information and belief) and that I expect to be able to prove the same at a hearing held in this matter. I understand that the statements herein are made subject to the penalties of 18 Pa. C.S. § 4904 (relating to unsworn falsification to authorities).

Date: 9/11/24

Kelly Ragostr  
(Signature)

## CERTIFICATE OF SERVICE

I hereby certify that I have this day served a true copy of the foregoing document upon the participants, listed below, in accordance with the requirements of § 1.54 (*relating to service by participant*).

Pennsylvania Department of Transportation  
Row & Utility Division, Bureau of Design – PennDOT  
P.O. Box 3362  
Harrisburg, PA 17105-3362

Office of Chief Counsel – PennDOT  
PO Box 8212  
Harrisburg, PA 17105-8212

PennDOT Engineering District 1-0  
255 Elm Street  
P.O. Box 398  
Oil City, PA 16301

County of Crawford  
903 Diamond Park  
Meadville, PA 16335

City of Titusville  
107 N Franklin Street  
Titusville, PA 16354

Penelec  
5404 Evans Rd  
Erie, PA 16509

Armstrong  
Armstrong P.O. Box 37750.  
Philadelphia PA 19101-5050


Oil Creek & Titusville Line Railroad  
126 W Spruce St,  
Titusville, PA 16354

Dated the 11<sup>th</sup> day of September, 2024.

  
\_\_\_\_\_  
(Signature)


# Zito Media

## PROPOSED OCTL RAILROAD CROSSING AERIAL VIEW

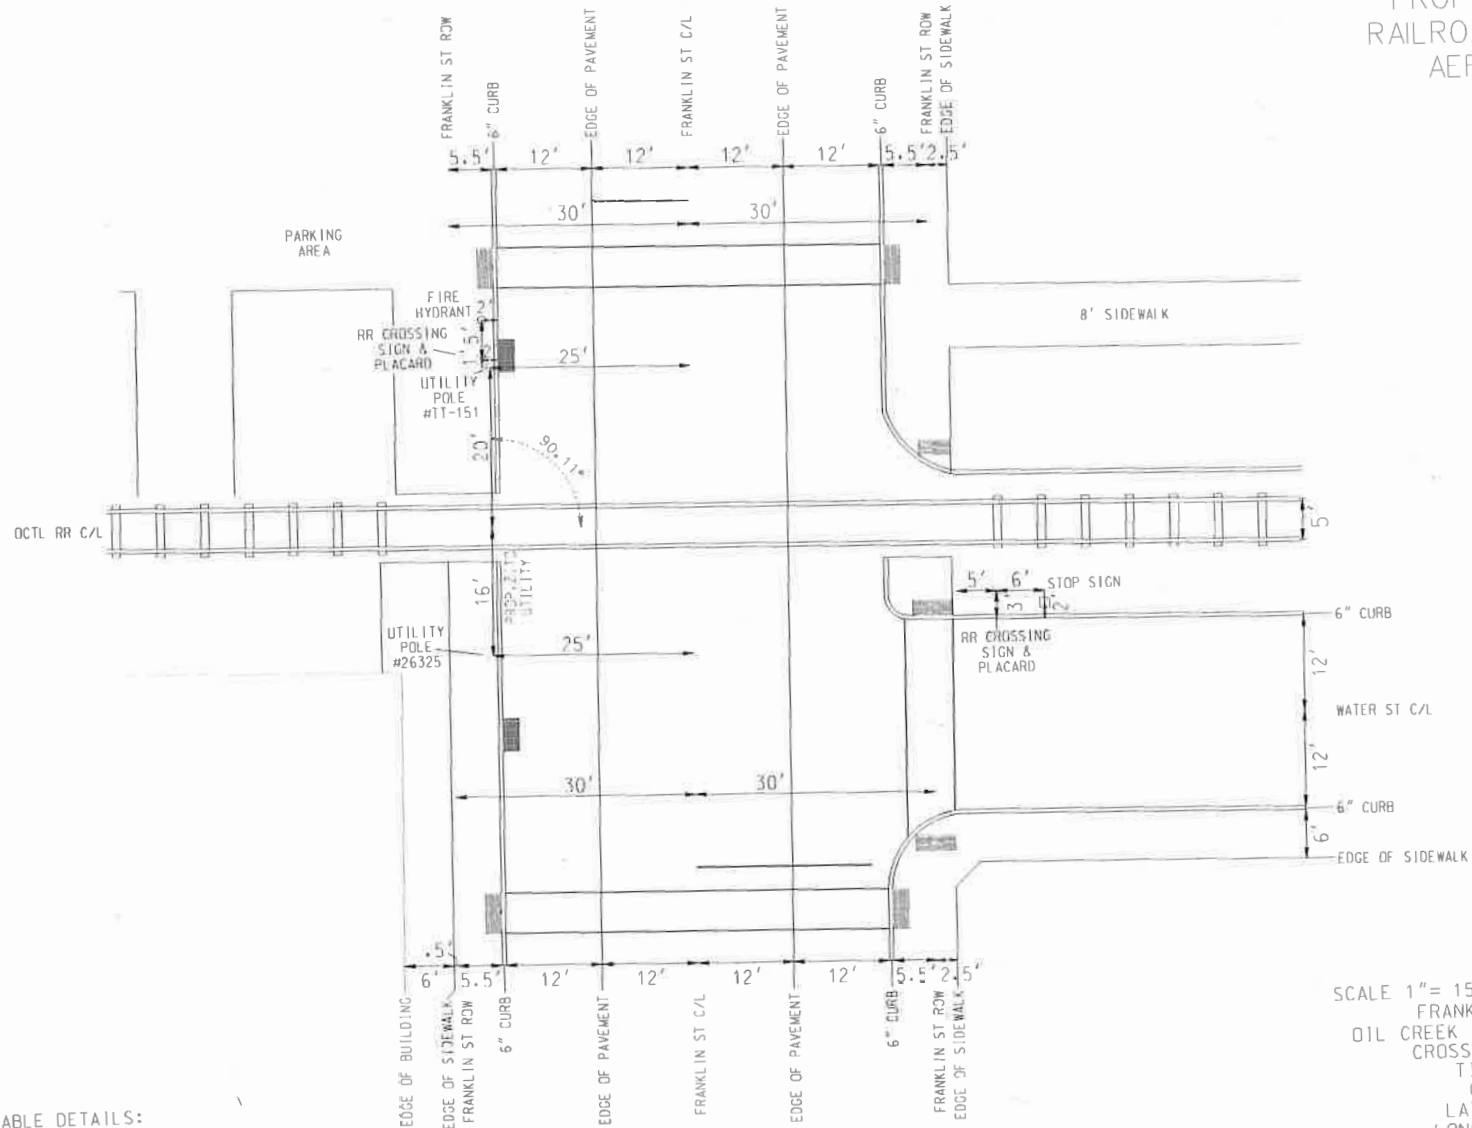

WIRE/CABLE DETAILS:  
PROPOSED 36' OF  
1/2" DIA. 4 CNT DROP FIBER OPTIC COMMUNICATIONS CABLE  
THROUGH A DROP WIRE CLAMP ATTACHED TO A  
J-HOOK BOLT ON POLES #TT-151 AND #26325

NOTES:  
SCALE 1" = 15' AT 11"X17" PLOT SIZE  
FRANKLIN ST MAP#6377  
OIL CREEK & TITUSVILLE LINES RR  
CROSSING ID: #5C5665T  
TITUSVILLE, PA  
CRAWFORD CO.  
LAT: 41.6252600°  
LONG: -79.6734800°  
MILEMARKER 000J.46

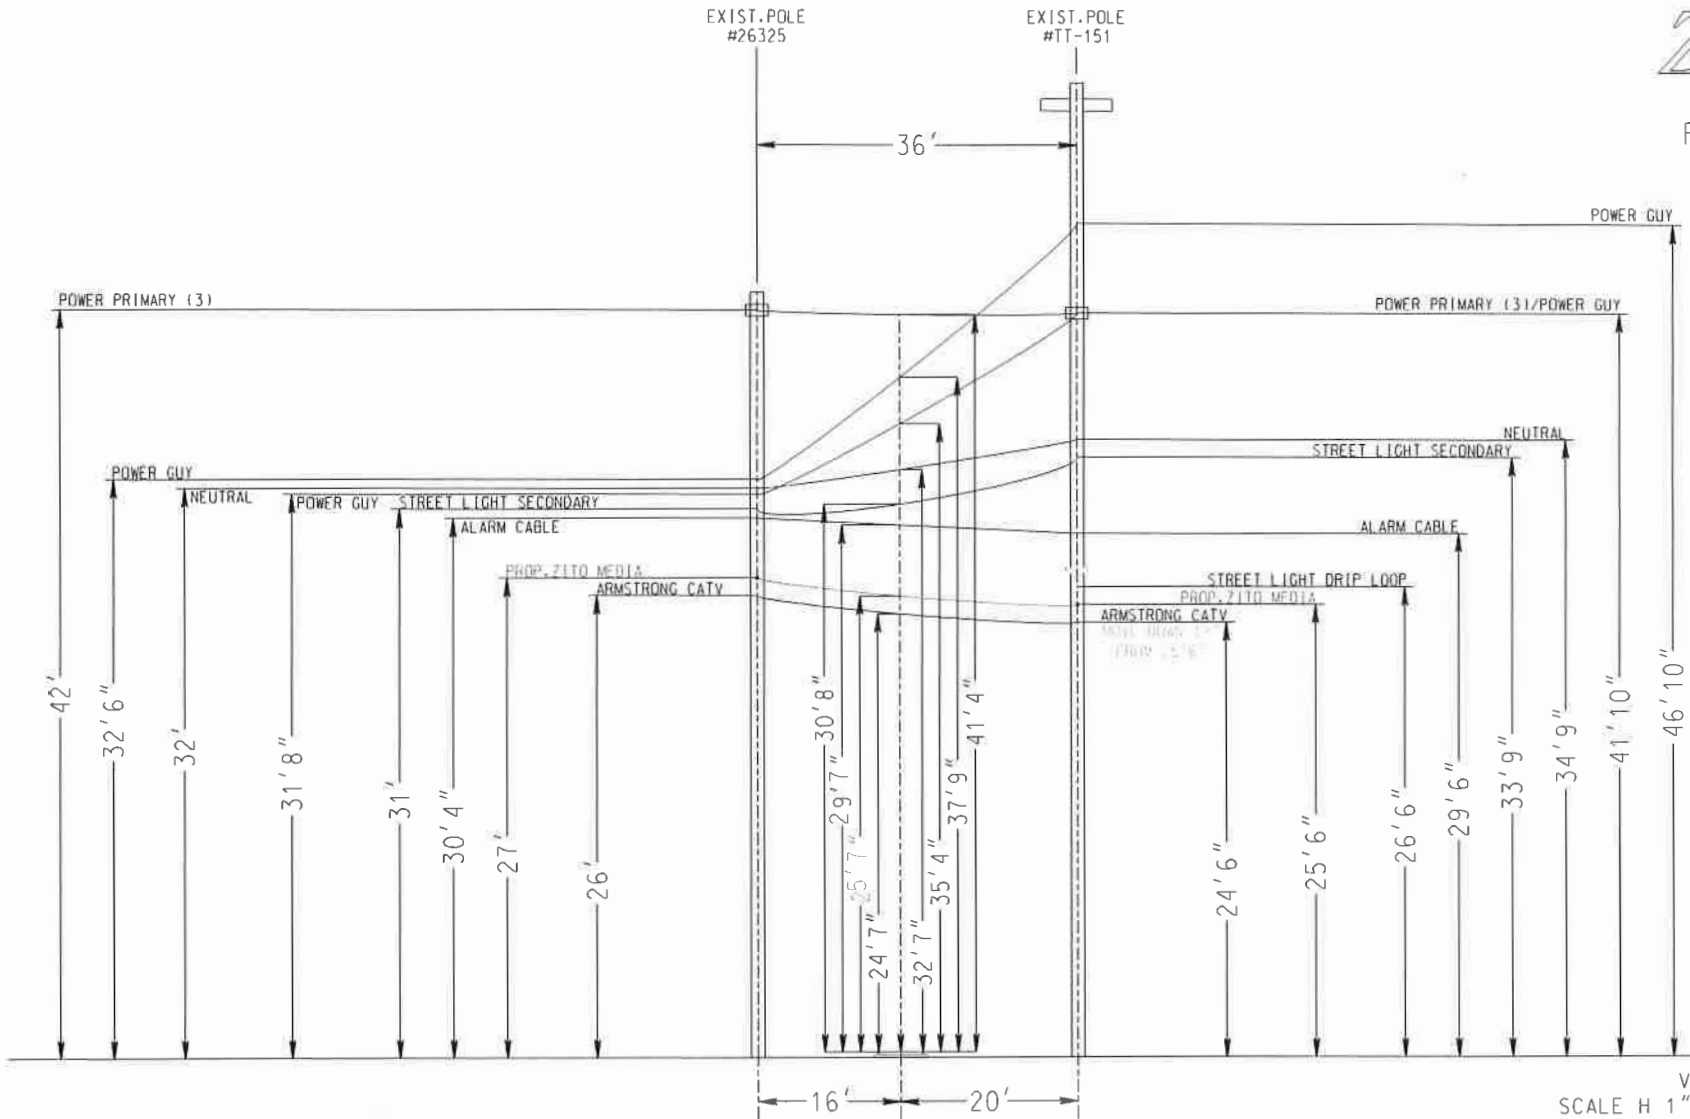

WIRE/CABLE DETAILS:  
PROPOSED 36' OF  
.12"DIA. 4 CNT DROP FIBER OPTIC COMMUNICATIONS CABLE  
THROUGH A DROP WIRE CLAMP ATTACHED TO A  
J-HOOK BOLT ON POLES #TT-151 AND #26325

NOTES:  
VIEW: LOOKING WEST  
SCALE H 1" = 14' AT 11"X17" PLOT SIZE  
SCALE V 1" = 7' AT 11"X17" PLOT SIZE  
FRANKLIN ST MAP#6377  
OIL CREEK & TITUSVILLE LINES RR  
CROSSING ID: #505665T  
TITUSVILLE, PA  
CRAWFORD CO.  
LAT: 41.6252600°  
LONG: -79.6734800°  
MILEMARKER 0000.46