

**Theodore J. Gallagher**  
Assistant General Counsel  
Legal Department

  
121 Champion Way, Ste. 100  
Canonsburg, PA 15317  
Office: 724.416.8355  
Mobile: 724.809.0525  
tjgallagher@nisource.com

October 21, 2024

Rosemary Chiavetta, Secretary  
Pennsylvania Public Utility Commission  
P.O. Box 3265  
Harrisburg, PA 17105-3265

**Re: *Application of Columbia Gas of Pennsylvania, Inc. for approval of the alteration of crossing 507756F by the installation of an 8-inch high-density gas line where Second Street crosses, at grade, the tracks of Norfolk Southern Railway located in Charleroi, Washington County***  
***Docket No. A-2024- 3051600***

Dear Secretary Chiavetta:

Columbia Gas of Pennsylvania, Inc. submits herewith a revised Exhibit A as a replacement for the version of Exhibit A that was submitted with the original Application that was filed in this matter on October 10, 2024. As indicated on the attached Certificate of Service, copies have been served in the manner indicated.

Please contact me at the above phone number should you have any questions.


Sincerely,

  
Theodore J. Gallagher

Enclosure  
cc: Certificate of Service  
Dennis Moody/TUS (w/enc.)

**NOTES:**

1. ALL PHYSICAL WORK IS TO BE CONDUCTED OUTSIDE OF RAILROAD RIGHT-OF-WAY. PERMIT APPLICATION IS FOR BORE ACTIVITIES UNDER EXISTING FACILITIES.
2. CONTRACTOR SHALL FOLLOW ALL REQUIREMENTS OF NORFOLK SOUTHERN'S NSCE-8 SPECIFICATIONS.
3. PIPELINE AND CROSSING TO BE INSTALLED AND MAINTAINED IN ACCORDANCE WITH LAST APPROVED AMERICAN RAILWAY ENGINEERING AND MAINTENANCE OF WAY ASSOCIATION SPECIFICATIONS FOR PIPELINES CONVEYING FLAMMABLE AND NON-FLAME SUBSTANCES.
4. BLASTING NOT PERMITTED.

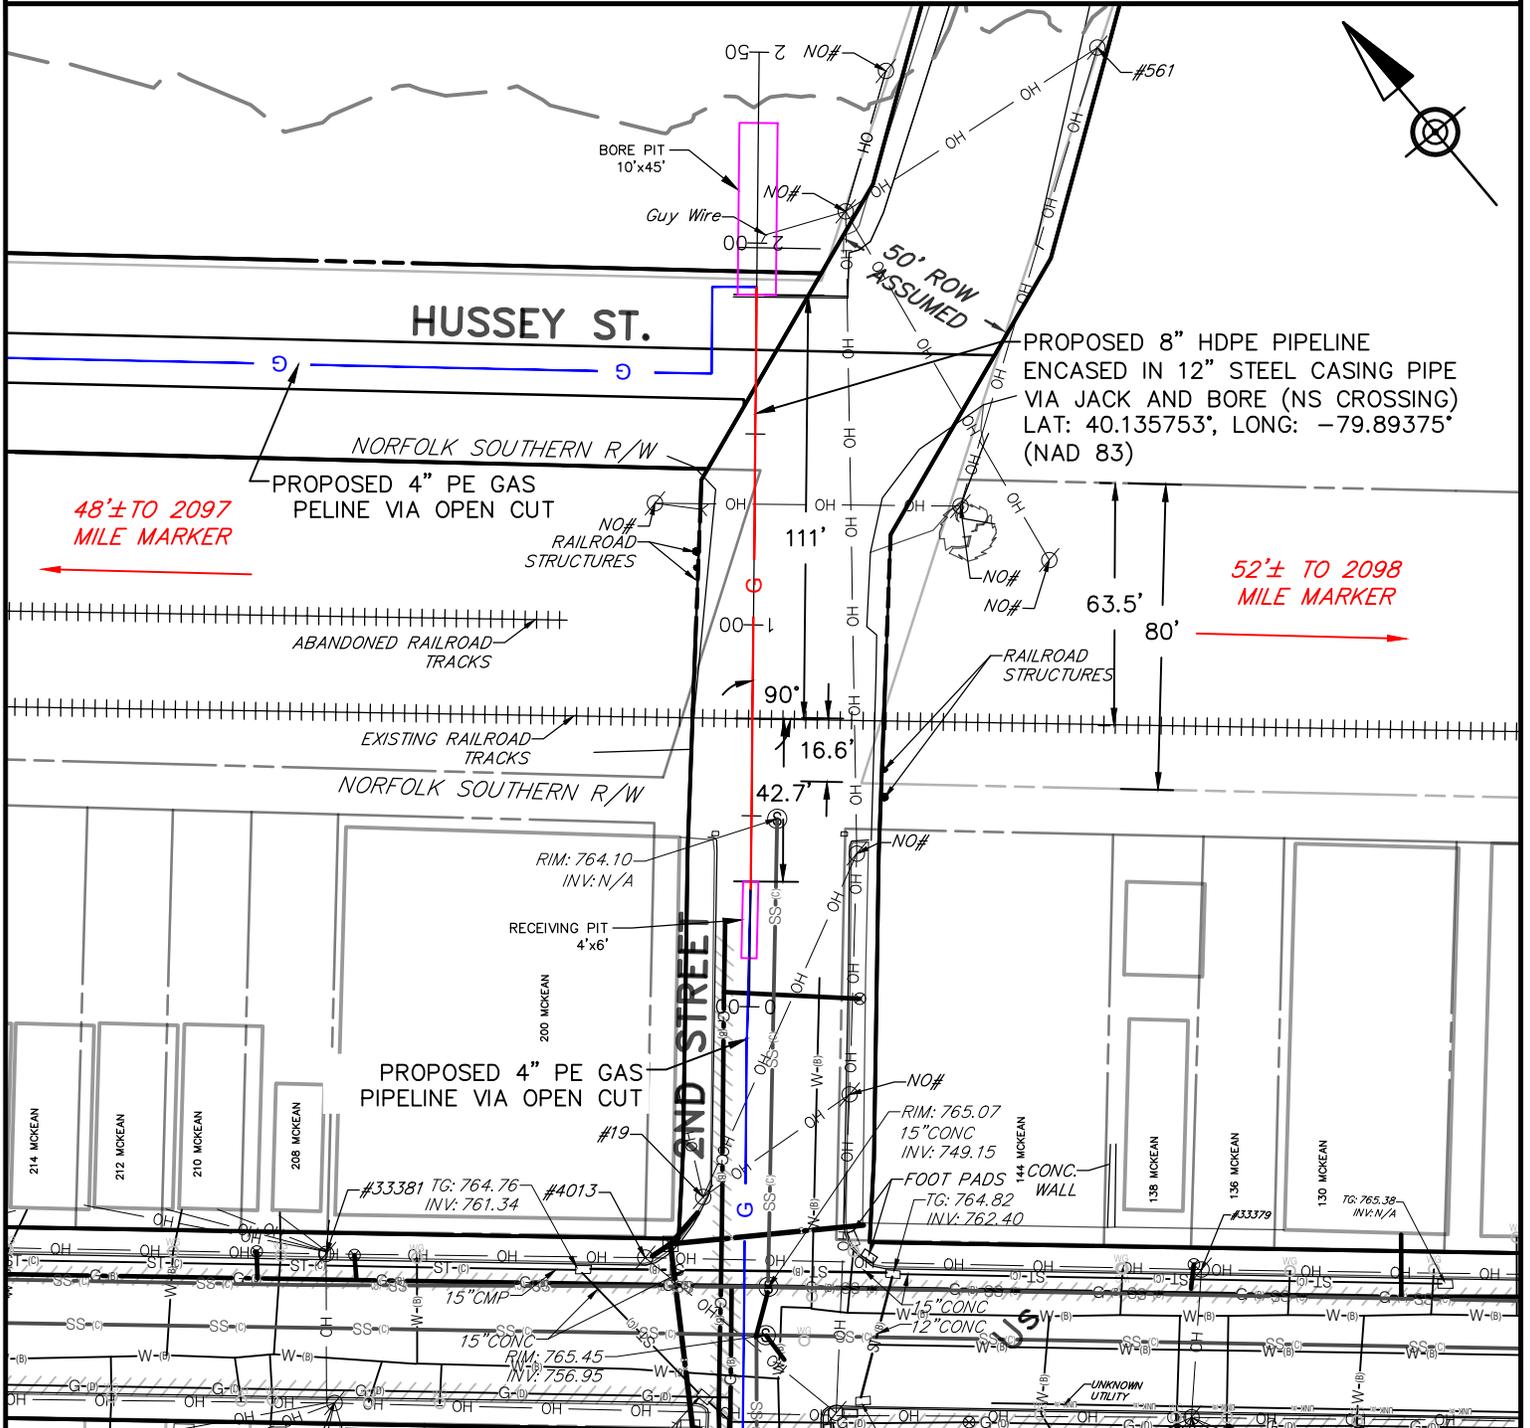

**PLAN VIEW OF A PROPOSED PIPELINE CROSSING (NORFOLK SOUTHERN RAILWAY CROSSING)**




**CHARLEROI**

**UTILITY CROSSING OF  
NORFOLK SOUTHERN RAILWAY  
COLUMBIA GAS**




RETTEW Associates, Inc.  
One Robinson Plaza, Suite 200  
Pittsburgh, PA 15205  
Phone: (412) 446-1728

DRAWN BY: MEI  
DATE: 07/29/2024  
PROJ. NO. 028702068  
SHEET: 1 OF 2

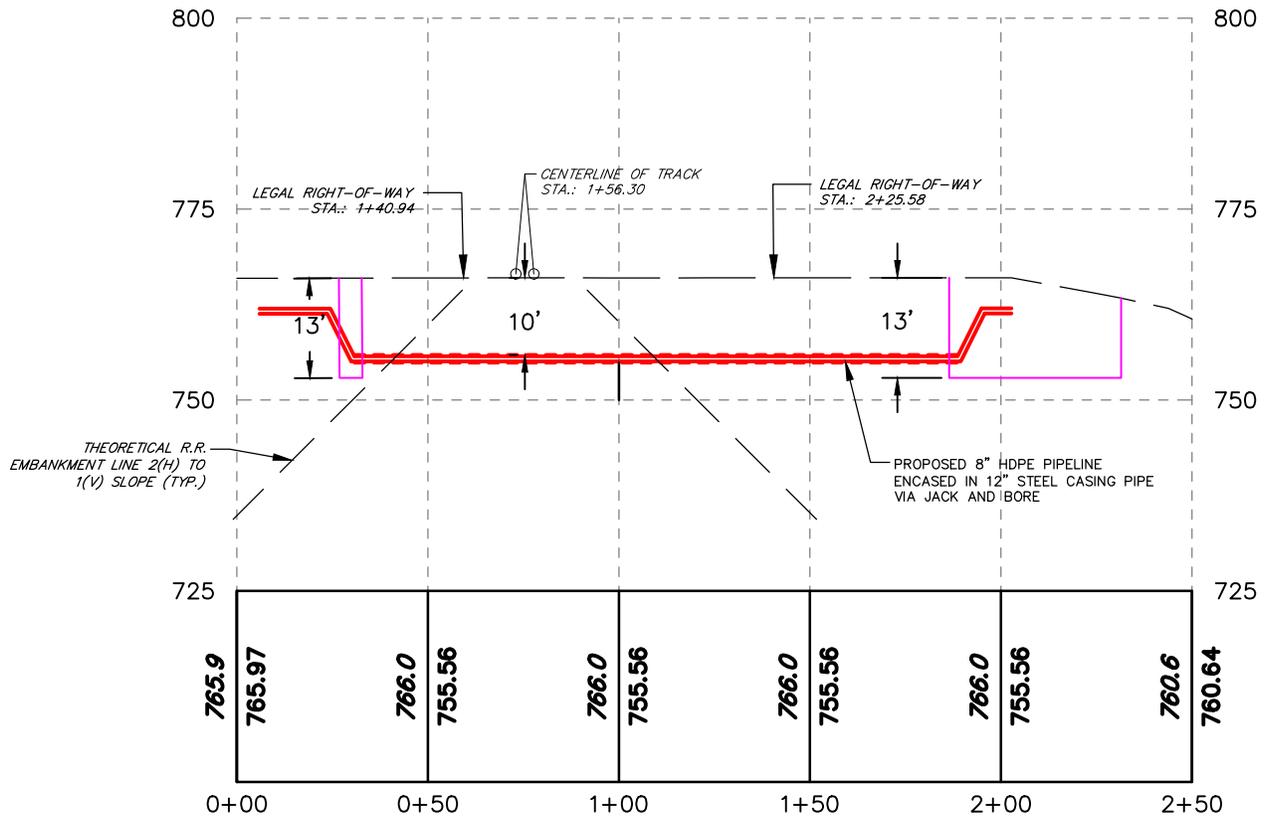

**PIPELINE PROFILE**

HORIZONTAL SCALE: 1"=50'  
 VERTICAL SCALE: 1"=25'

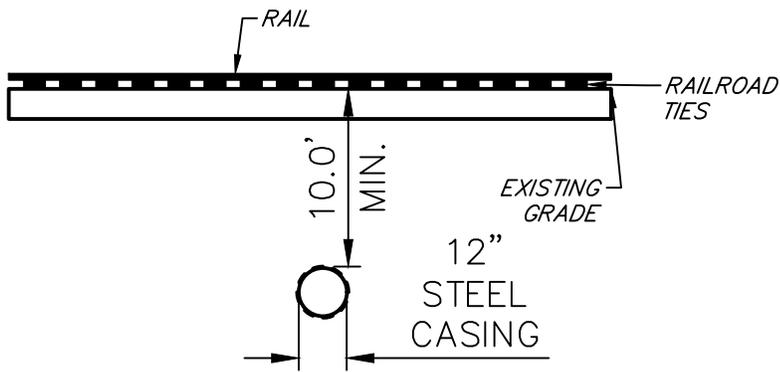

**TYPICAL PIPELINE CROSS SECTION**

NOT TO SCALE

**PIPELINE PROFILE (NORFOLK SOUTHERN RAILWAY CROSSING)**

**CHARLEROI**

UTILITY CROSSING OF  
 NORFOLK SOUTHERN RAILWAY  
 COLUMBIA GAS



RETTEW Associates, Inc.  
 One Robinson Plaza, Suite 200  
 Pittsburgh, PA 15205  
 Phone: (412) 446-1728

DRAWN BY: MEI  
 DATE: 07/29/2024  
 PROJ. NO. 028702068  
 SHEET: 2 OF 2

## CERTIFICATE OF SERVICE

I hereby certify that I have this day served a true copy of the foregoing document upon the participants, listed below, in accordance with the requirements of § 1.54 (*relating to service by participant*).

### VIA E-MAIL

Pennsylvania Department of Transportation  
District 12  
825 North Gallatin Ave. Ext.  
Uniontown, PA 15401  
Email: [repley@pa.gov](mailto:repley@pa.gov)

TC Energy  
c/o Tyler Davis  
2 S 2nd St.  
Masontown, PA 15461  
Email: [tyler\\_davis@tcenergy.com](mailto:tyler_davis@tcenergy.com)

Pennsylvania Department of Transportation  
ROW & Utility Division  
Bureau of Design – PennDOT  
P.O. Box 3362  
Harrisburg, PA 17105-3362  
Email: [repley@pa.gov](mailto:repley@pa.gov)

Borough of Charleroi  
c/o Brooks Fox  
300 Phillips Street  
Charleroi, PA 15022  
Email: [bcdm@charleroiboro.org](mailto:bcdm@charleroiboro.org)

Norfolk Southern Railway  
4600 Deer Path Road  
Harrisburg, PA 17110  
Email: [alicia.ruscitto@nscorp.com](mailto:alicia.ruscitto@nscorp.com)

Aaron Dierdorff  
USIC Locating Services  
1737 W Trindle Rd.  
Carlisle, PA 17015  
Email: [aarondierdorff@usicllc.com](mailto:aarondierdorff@usicllc.com)

Washington County  
Courthouse Square  
100 W. Beau St. Suite 701  
Washington, PA 15301  
Email: [cessnal@co.washington.pa.us](mailto:cessnal@co.washington.pa.us)

Borough of North Charleroi  
c/o Janice Jacobs  
111 Fallowfield Ave  
Charleroi, PA 15022  
Email: [norcharborough@gmail.com](mailto:norcharborough@gmail.com)


FirstEnergy Corporation  
c/o Mellyssa Adams  
01 Coyle Curtin Rd.  
Monongahela, PA 15063  
Email: [madams@firstenergycorp.com](mailto:madams@firstenergycorp.com)

Authority of the Borough of Charleroi  
c/o Michael Kalamaras and Kevin Strelick  
3 McKean Ave  
P.O. BOX 211  
Charleroi, Pa. 15022  
Email: [Michaelkalamaras@abcwater.org](mailto:Michaelkalamaras@abcwater.org)  
[kevinstrelick@abcwater.org](mailto:kevinstrelick@abcwater.org)

Lumen Group, Inc.  
4226 Yarmouth Drive  
Suite 101  
Allison Park, PA 15101  
Email: [nolan.snyder@centurylink.com](mailto:nolan.snyder@centurylink.com)

Dated this 21st day of October, 2024

Verizon  
717 Broad Ave.  
Belle Vernon, PA 15012  
Email: [victor.s.wood@verizon.com](mailto:victor.s.wood@verizon.com)

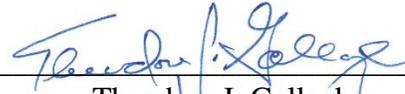

---

Theodore J. Gallagher