



Verizon Pennsylvania LLC
Right of Way Department

Kathleen Meeks
40 S. Mercer St.
New Castle, PA 16101

Cell: 724-636-9515
Phone: 724-652-6375
Kathleen.Meeks@verizon.com

November 25, 2024

Ms. Rosemary Chiavetta, Secretary
PA Public Utility Commission
P. O. Box 3265
Harrisburg, PA 17105-3265

RE:DOT #584817C

Borough of Newell, Fayette County

Dear Ms. Chiavetta:

Enclosed is an application to the PUC for Verizon Pennsylvania LLC to place an aerial fiber optic cable crossing in the Borough of Newell, County of Fayette and must cross the CSX Railroad, in the public right of way of Morgan Street, Crossing #584817C.

All parties have been notified.

Sincerely

Kathleen Meeks
Engineer III-Specialist

**BEFORE
PENNSYLVANIA PUBLIC UTILITY COMMISSION**

In re: Application of Verizon Pennsylvania LLC for approval to place an aerial fiber optic cable located in the Borough of Newell, Fayette County. To complete this work, we must cross CSX Railroad in the public right of way of Morgan Street, Crossing #584817C,

Application
Docket No.

To Pennsylvania Public Utility Commission:

1. The name and address of applicant are
Verizon Pennsylvania LLC
Attn: Kathleen Meeks
40 S. Mercer St.
New Castle, PA 16101

.....
2. The name and address of applicant's attorney are

Susan D. Paiva
Assistant General Counsel
900 Race Street
6th Floor
Philadelphia, PA 19107

3. Verizon Pennsylvania LLC requests permission to place an aerial fiber optic cable in the Borough of Newell, Fayette County. **Projected Start Date for this project is May 7,2025.**

4. The proposed construction will involve a placement of an aerial fiber optic cable overlashed to existing Verizon cable attached to existing Verizon poles (Exhibit A)

5. The municipalities and property owners concerned in, or affected by, the crossing alterations are in Exhibit "B".

6. The motoring public and railroad traffic will not be impacted. Verizon Pennsylvania LLC will use normal construction procedures. Normal procedures will be followed including the use of flagmen to maintain normal flow of traffic.

7. The estimated cost of this construction project is \$10,000.00. Completion Date June 7,2025.

8. The construction is necessary or proper for the following reasons: provide service to customers.

Wherefore, applicant prays your Honorable Commission to approve the application:

Kathleen Meeks

1.36. Verification.

(a) Applications, petitions, formal complaints, motions and answers thereto containing an averment of fact not appearing of record in the action or containing a denial of fact shall be personally verified by a party thereto or by an authorized officer of the party if a corporation or association. Verification means a signed written statement of fact supported by oath or affirmation or made subject to the penalties of 18 Pa. C.S. §4904 (relating to unsworn falsification to authorities). If verification is required, notarization is not necessary.

(b) The Verification form should comply substantially with the following:

VERIFICATION

I, Kathleen Meeks, hereby state that the facts above set forth are true and correct (or are true and correct to the best of my knowledge, information and belief) and that I expect to be able to prove the same at a hearing held in this matter. I understand that the statements herein are made subject to the penalties of 18 Pa. C.S. § 4904 (relating to unsworn falsification to authorities).

Date: 11/25//2024

Kathleen Meeks

(Signature)

CERTIFICATE OF SERVICE
Exhibit B

I hereby certify that I have this day served a true copy of the foregoing document upon the participants, listed below, in accordance with the requirements of § 1.54

Daniel D. Leonard, P.E. | Grade Crossing Engineer
PA Department of Transportation | Bureau of Project Delivery
Highway Delivery Division | Utilities and Right-of-Way Section
400 North Street, 7th Floor | Harrisburg, PA 17120
danleonard@pa.gov

Karen Cummings
Senior Assistant Counsel
Governors Office of General Counsel
Department of Transportation
Office of Chief Counsel/Real Property Division
P.O. Box 8212, Harrisburg, PA 17105-8212
kcummings@pa.gov


Pennsylvania Department of Transportation District 12
825 N Gallatin Avenue Ext
P.O. Box 459
Uniontown, PA 15401

Fayette County Office
45 E Penn Street
Uniontown, PA 15401

Newell Borough Building
412 Second Street
Newell, PA 15466

CSX Transportation
500 Water Street, 15th Floor
Jacksonville, FL 32202

Dated this 25th day of November, 2024


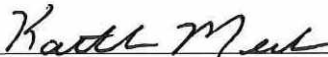


(Signature)

METHOD: AERIAL CROSSING
 MUNICIPALITY: NEWELL BORO
 COUNTY: FAYETTE
 CROSSING NUMBER: 584817C
 MILEPOST: 0049.78
 RRSUBDIV: MON
 LAT: 40.074049
 LON: -79.898667


**FLAGGING
 REQUIRED**

CSX RAILROAD PERMIT
 PERMIT SKETCH
 1A7X3VR

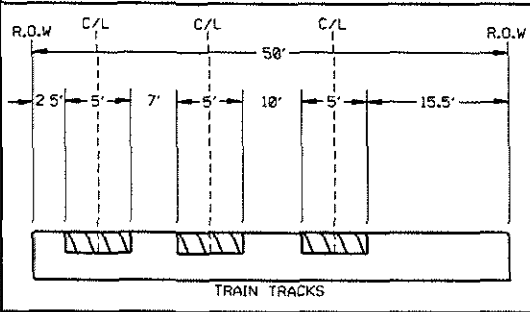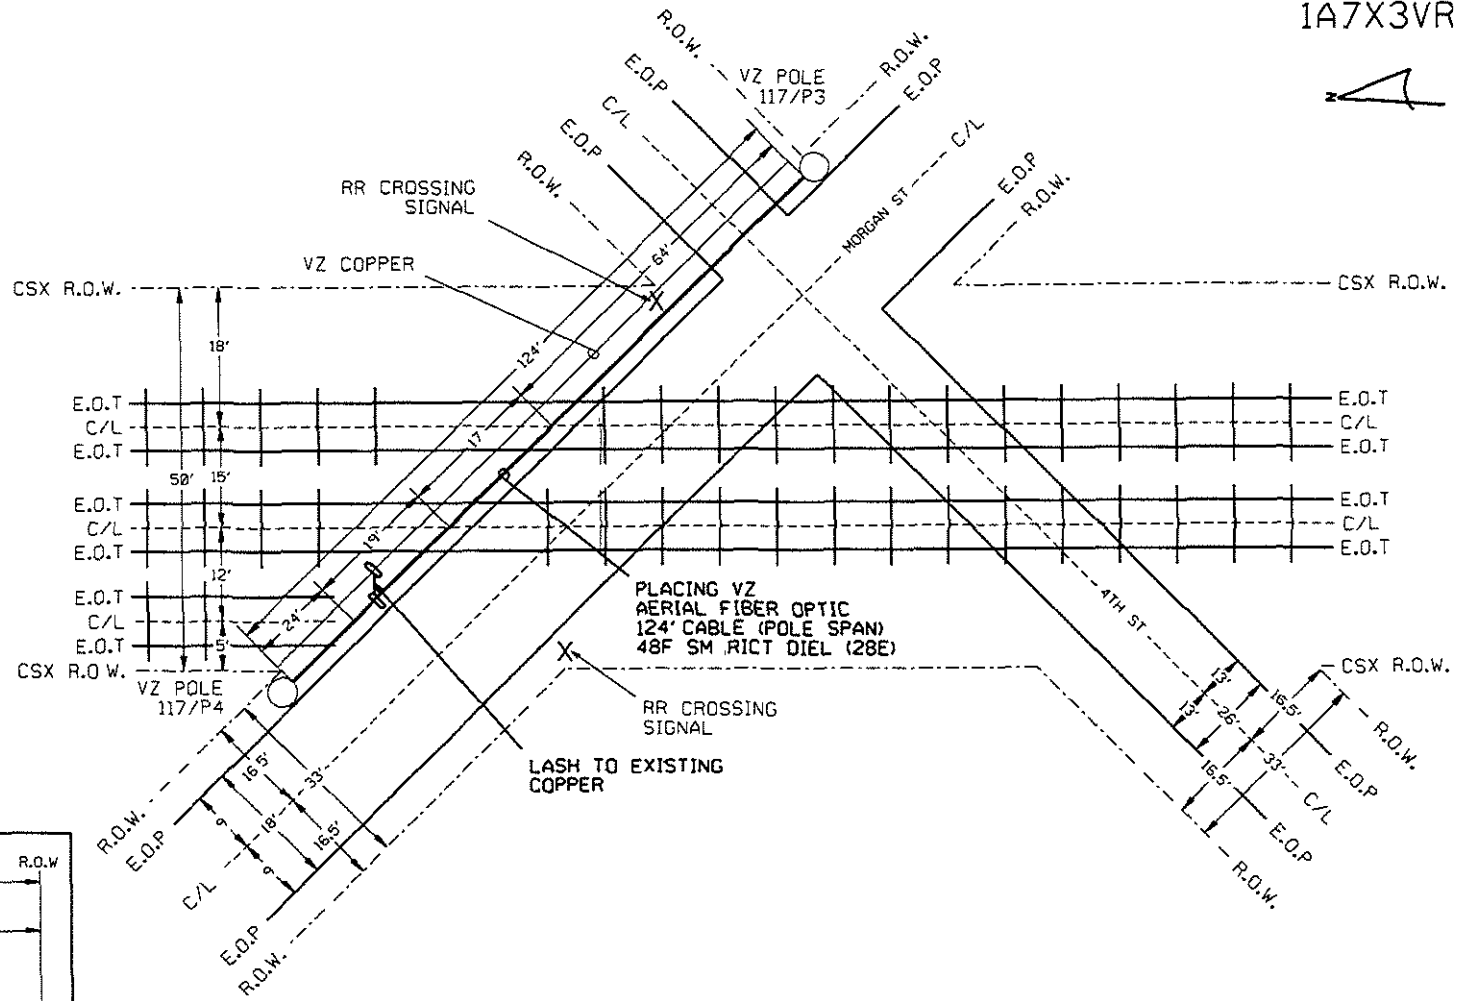

PRINT 1 OF 2
 NOT TO SCALE

CSX RAILROAD PERMIT
PERMIT SKETCH
1A7X3VR

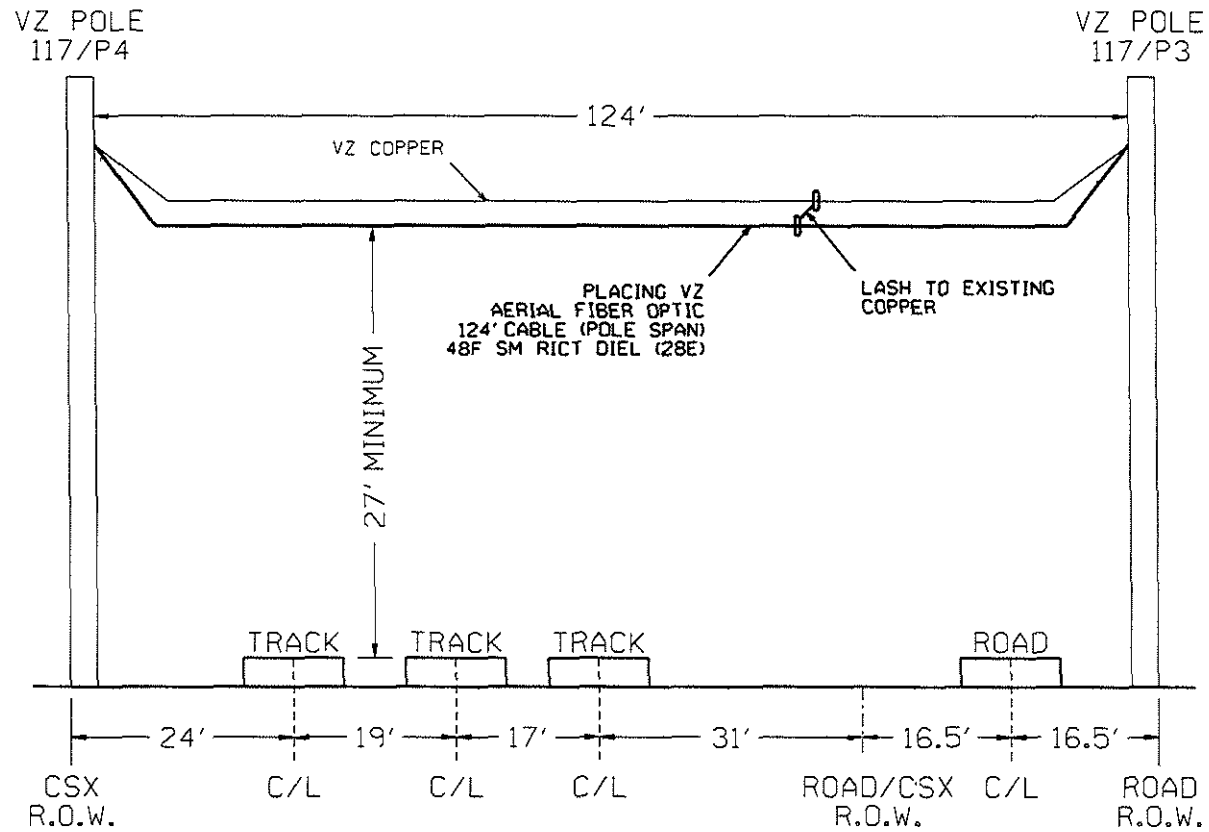

PRINT 2 OF 2
NOT TO SCALE