

December 2, 2024

Rosemary Chiavetta, Secretary  
Commonwealth of Pennsylvania  
Pennsylvania Public Utility Commission  
PO Box 3265  
Harrisburg, PA 17105-3265

C-2020-3016906


RE RE: Bureau of Investigation & Enforcement v.  
Reading Blue Mountain and Northern Railroad,  
Docket No. C-2020-3016906  
I&E Compliance Demand

**Crossing Surface Construction Plan**

Dear Secretary Chiavetta,

A copy of the crossing surface construction plans for the public crossing (DOT 361 425J) has been served upon the parties in the Certificate of Service.

Sincerely,

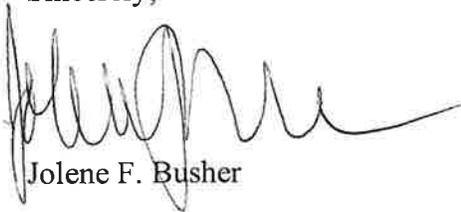

Jolene F. Busher


CC: Grant Rosul, I&E Prosecutor *via email only*  
Michael L. Swindler, I&E Deputy Chief Prosecutor *via email only*  
William M. Sinick, P.E., Rail Safety Division *via email only*  
John Pfeiffer, PennDOT Dist 4 -0 *via email only*

**VERIFICATION**

I, Jolene F. Busher, hereby state that the facts above set forth are true and correct (or are true and correct to the best of my knowledge, information and belief) and that I expect to be able to prove the same at a hearing held in this matter. I understand that the statements herein are made subject to the penalties of 18 Pa. C.S. § 4904 (relating to unsworn falsification to authorities).

Date: 12/2/24

(Signature)

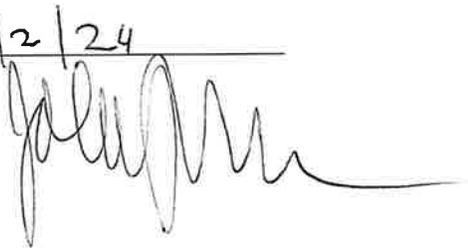A handwritten signature in black ink, appearing to read "Jolene F. Busher", written over a horizontal line. The signature is cursive and extends to the right of the line.

**Certificate of Service**

I hereby certify that I have this day served a true and correct copy of the foregoing Request for Extension upon parties of record in this preceding in accordance with the requirements of 52 PA Code 1.54 (relating to service by a participant), in the manner and upon persons listed below.

Rosemary Chiavetta, Secretary  
Commonwealth of Pennsylvania  
Pennsylvania Public Utility Commission  
PO Box 3265  
Harrisburg, PA 17105-3265


Grant Rosul, Prosecutor  
Pennsylvania Public Utility Commission  
[grosul@pa.gov](mailto:grosul@pa.gov)



Michael L. Swindler, I&E Deputy Chief Prosecutor  
[mwindler@pa.gov](mailto:mwindler@pa.gov)

William M. Sinick, P.E., Rail Safety Division  
[wilsinick@pa.gov](mailto:wilsinick@pa.gov)


John Pfeiffer, PennDOT District 4-0  
[jopfeiffer@pa.gov](mailto:jopfeiffer@pa.gov)

Dated this 2 day of December, 2024.

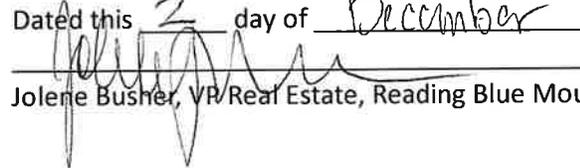  
\_\_\_\_\_  
Jolene Busher, VP Real Estate, Reading Blue Mountain & Northern Railroad

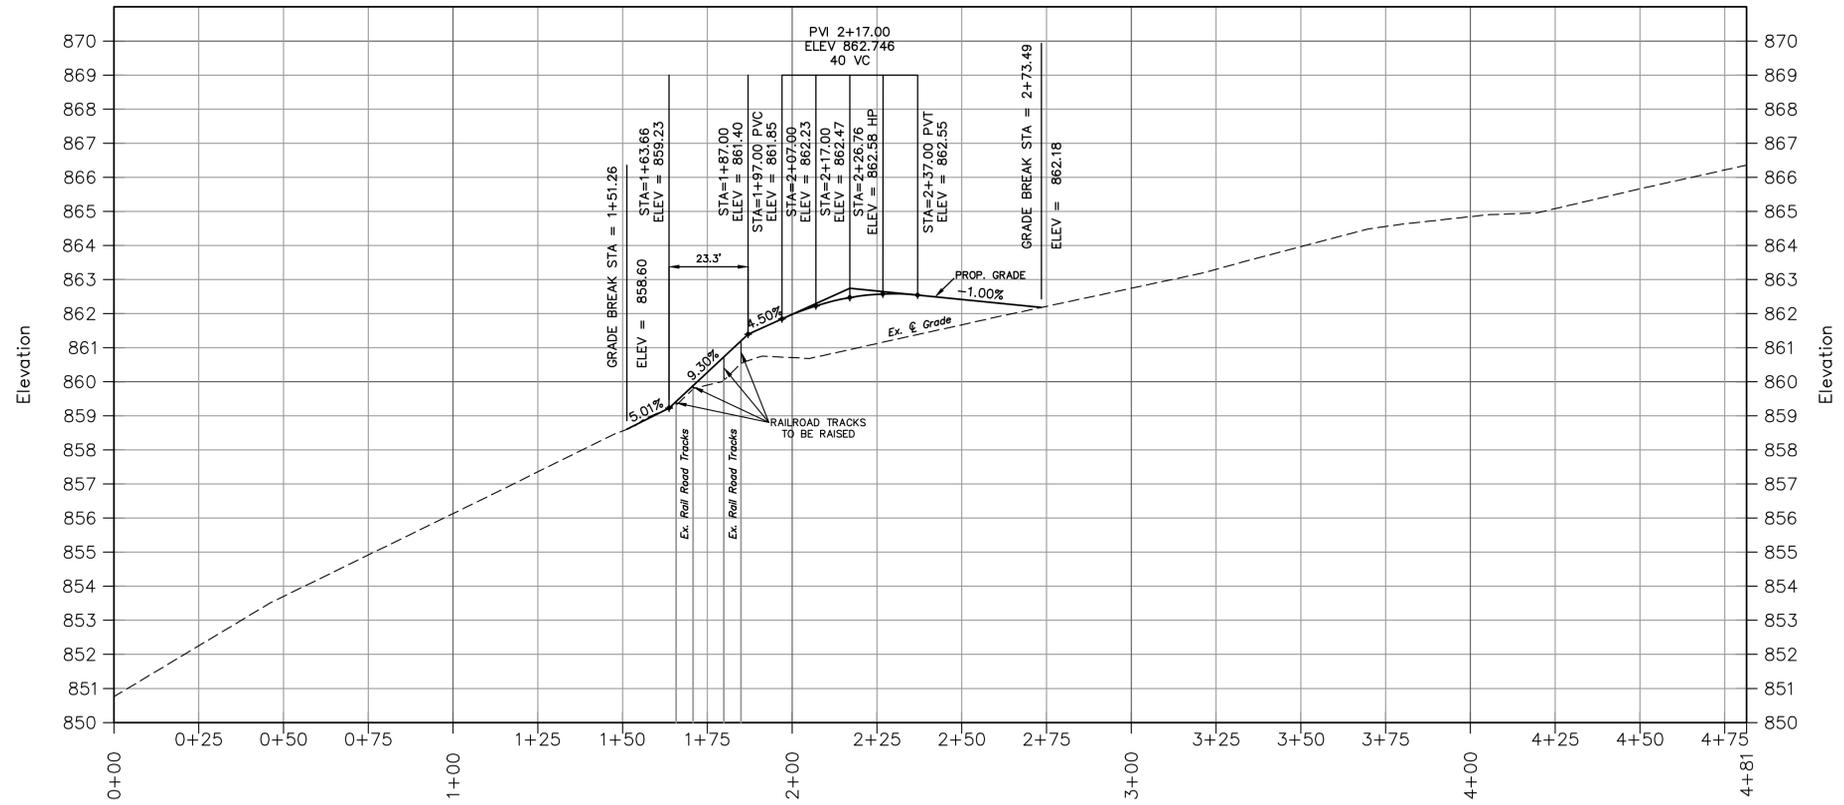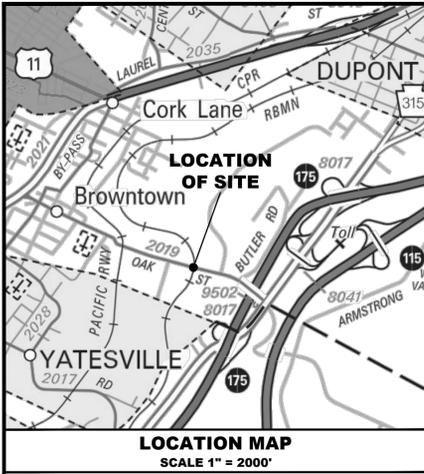

Horizontal Scale : 1" = 25' - Vertical Scale : 1" = 2.5'  
**Profile - OAK STREET CENTER LINE**

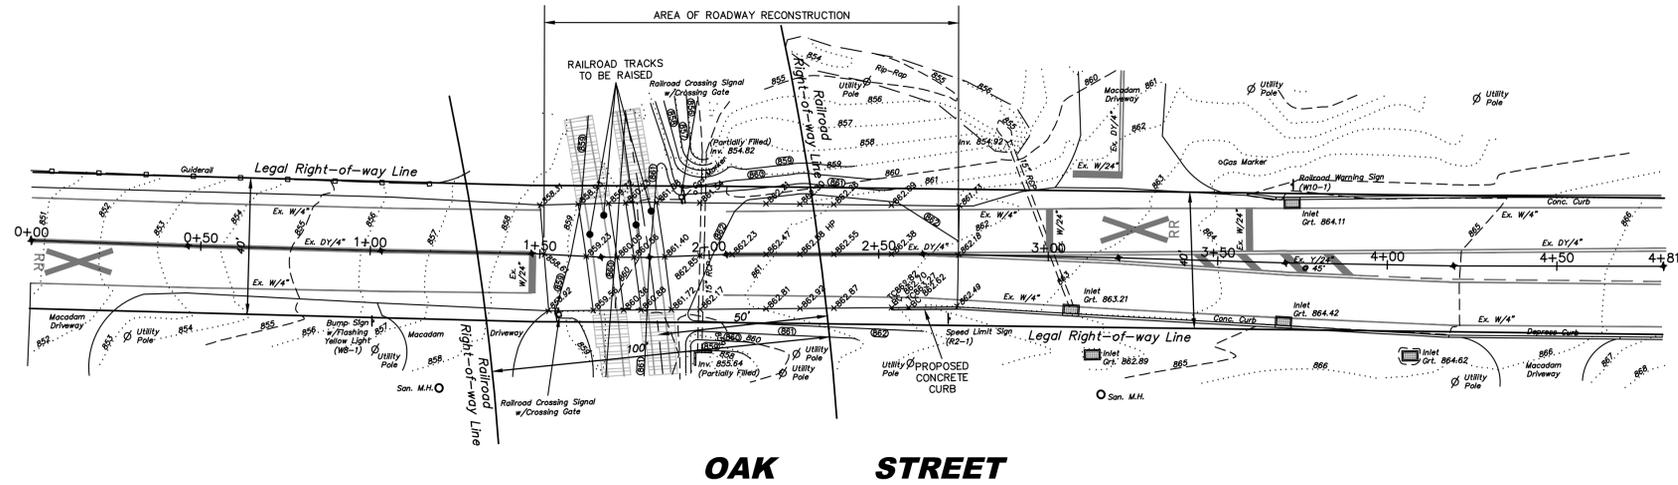


**NOTES:**

- All bearings, distances and elevations shown hereon are based on the Pennsylvania State Plane Coordinate System - South Zone.  
 Horizontal Datum: North American Datum of 1983 (NAD83).  
 Vertical Datum: North American Vertical Datum of 1988 (NAVD88).
- Existing features shown hereon are by field survey by Bercek & Associates on October 24, 2024.

**ACKNOWLEDGMENT AND AGREEMENT FOR ELECTRONIC MEDIA AND PLAN INFORMATION**

These documents including plans, specifications, reports and electronic media files were prepared specifically for this project for the individual(s) named on the documents as dated. The documents are not represented to be suitable for reuse on extensions of this project, or for any other project, nor are they to be used by anyone other than the original client named on the plans. Any such reuse or modification is strictly forbidden, and therefore, any use or modification shall be an agreement deemed to indemnify and save harmless Bercek & Associates for all claims, damages, losses and expenses arising from the use herefrom. The information contained in the documents is to be verified in the field prior to construction and any user of the information is also obligated to report any discrepancies to Bercek & Associates.

© Copyright Bercek & Associates All rights reserved. This document is the property of Bercek & Associates and it shall not be altered or reproduced in any form without written permission of Bercek & Associates. Only those plans incorporating the seal of the Registered Professional Engineer/Surveyor shall be considered official.

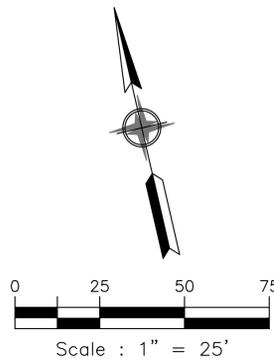


112 N. Lewis Road - Royersford, PA 19468 - Phone : 610-948-8947 - Email : mbercek@bercekkassociates.com


Construction Improvements Plan & Profile for  
**READING AND NORTHERN RAILROAD**

Pittston Township - Luzerne County, PA  
 November 13, 2024 Plan No. C-24-188

Sheet 01 of 02

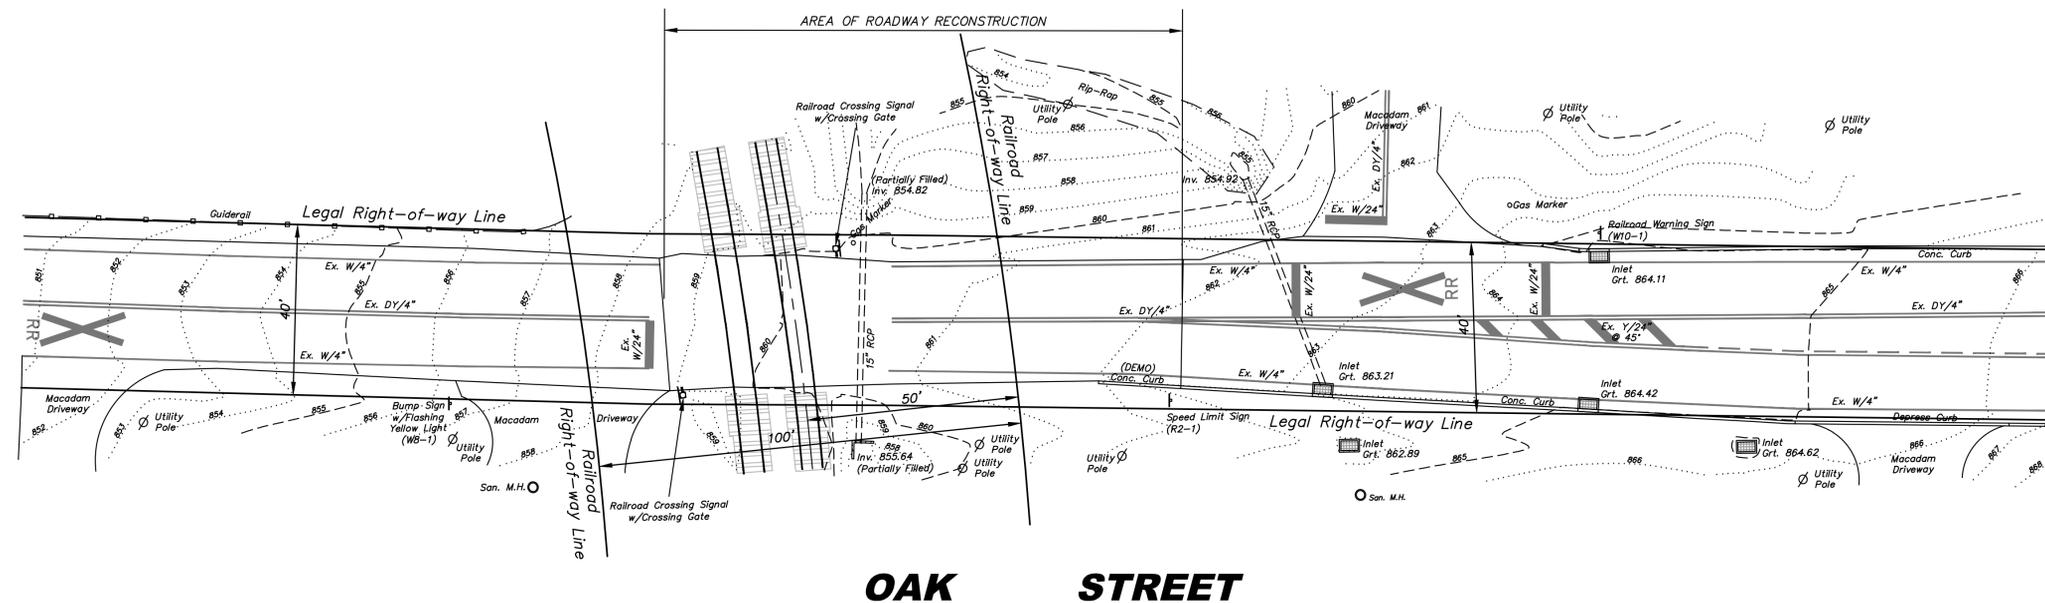

**OAK STREET**

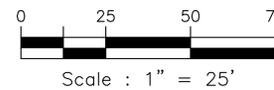

**ACKNOWLEDGMENT AND AGREEMENT FOR ELECTRONIC MEDIA AND PLAN INFORMATION**

These documents including plans, specifications, reports and electronic media files were prepared specifically for this project for the individual(s) named on the documents as dated. The documents are not represented to be suitable for reuse on extensions of this project, or for any other project, nor are they to be used by anyone other than the original client named on the plans. Any such reuse or modification is strictly forbidden, and therefore, any use or modification shall be an agreement deemed to indemnify and save harmless Bercek & Associates for all claims, damages, losses and expenses arising from the use herefrom. The information contained in the documents is to be verified in the field prior to construction and any user of the information is also obligated to report any discrepancies to Bercek & Associates.

© Copyright Bercek & Associates All rights reserved. This document is the property of Bercek & Associates and it shall not be altered or reproduced in any form without written permission of Bercek & Associates. Only those plans incorporating the seal of the Registered Professional Engineer/Surveyor shall be considered official.



112 N. Lewis Road - Royersford, PA 19468 - Phone : 610-948-8947 - Email : mbercek@bercekassociates.com

**Existing Features & Demolition Plan for  
READING AND NORTHERN RAILROAD**

Pittston Township - Luzerne County, PA  
November 13, 2024

Plan No. C-24-188

Sheet 02 of 02