



**Verizon Pennsylvania LLC
Right of Way Department**

Kathleen Meeks
40 S. Mercer St.
New Castle, PA 16101

Cell: 724-636-9515
Phone: 724-652-6375
Kathleen.Meeks@verizon.com

February 7, 2025

Ms. Rosemary Chiavetta, Secretary
PA Public Utility Commission
P. O. Box 3265
Harrisburg, PA 17105-3265

RE:DOT #529260J

Gallitzin Borough, Cambria County

Dear Ms. Chiavetta:

Enclosed is an application to the PUC for Verizon Pennsylvania LLC to place an aerial fiber optic cable crossing in the Borough of Gallitzin, County of Cambria and must cross the Norfolk Southern Railroad, in the public right of way of Main Street, Crossing #529260J.

All parties have been notified.

Sincerely

Kathleen Meeks

Kathleen Meeks
Engineer III-Specialist

**BEFORE
PENNSYLVANIA PUBLIC UTILITY COMMISSION**

In re: Application of Verizon Pennsylvania LLC for approval to place an aerial fiber optic cable located in the Borough of Gallitzin, Cambria County. To complete this work, we must cross Norfolk Southern Railroad in the public right of way of Main Street, Crossing #529260J,

Application
Docket No.

To Pennsylvania Public Utility Commission:

1. The name and address of applicant are
Verizon Pennsylvania LLC
Attn: Kathleen Meeks
40 S. Mercer St.
New Castle, PA 16101

-
2. The name and address of applicant's attorney are

Susan D. Paiva
Assistant General Counsel
900 Race Street
6th Floor
Philadelphia, PA 19107

3. Verizon Pennsylvania LLC requests permission to place an aerial fiber optic cable in the Borough of Gallitzin, Cambria County. **Projected Start Date for this project is March 15, 2025.**
4. The proposed construction will involve a placement of an aerial fiber optic cable attached to existing Verizon Poles (Exhibit A)
5. The municipalities and property owners concerned in, or affected by, the crossing alterations are in Exhibit "B".
6. The motoring public and railroad traffic will not be impacted. Verizon Pennsylvania LLC will use normal construction procedures. Normal procedures will be followed including the use of flagmen to maintain normal flow of traffic.
7. The estimated cost of this construction project is \$190,000 Completion Date May 15,2025.
8. The construction is necessary or proper for the following reasons: **Subsidized Broadband**

Wherefore, applicant prays your Honorable Commission to approve the application:

Kathleen Meeks

1.36. Verification.

(a) Applications, petitions, formal complaints, motions and answers thereto containing an averment of fact not appearing of record in the action or containing a denial of fact shall be personally verified by a party thereto or by an authorized officer of the party if a corporation or association. Verification means a signed written statement of fact supported by oath or affirmation or made subject to the penalties of 18 Pa. C.S. §4904 (relating to unsworn falsification to authorities). If verification is required, notarization is not necessary.

(b) The Verification form should comply substantially with the following:

VERIFICATION

I, Kathleen Meeks, hereby state that the facts above set forth are true and correct (or are true and correct to the best of my knowledge, information and belief) and that I expect to be able to prove the same at a hearing held in this matter. I understand that the statements herein are made subject to the penalties of 18 Pa. C.S. § 4904 (relating to unsworn falsification to authorities).

Date: 2/7/2025 *Kathleen Meeks*
(Signature)

CERTIFICATE OF SERVICE
Exhibit B

I hereby certify that I have this day served a true copy of the foregoing document upon the participants, listed below, in accordance with the requirements of § 1.54

Daniel D. Leonard, P.E. | Grade Crossing Engineer
PA Department of Transportation | Bureau of Project Delivery
Highway Delivery Division | Utilities and Right-of-Way Section
400 North Street, 7th Floor | Harrisburg, PA 17120
danleonard@pa.gov

Karen Cummings
Senior Assistant Counsel
Governor's Office of General Counsel
Department of Transportation
Office of Chief Counsel/Real Property Division
P.O. Box 8212, Harrisburg, PA 17105-8212
kcummings@pa.gov

PennDOT District 9-0
District Executive
1620 N Juniata St
Hollidaysburg, PA 16648

Cambria County Manager
200 South Center Street
Ebensburg, PA 15931

Patton Borough
800 Fourth Avenue
PO BOX 175
Patton, PA 16668

R.J. Corman Railroad Company
P.O. Box 788
101 RJ Corman Dr.
Nicholasville, KY 40356


Pennsylvania Electric Company
167 Industrial Park Rd
Johnstown, PA 15904

Dated this 7th day of February, 2025

Kathleen Meeks


(Signature)

PITTSBURG LINE RAILROAD
PERMIT SKETCH

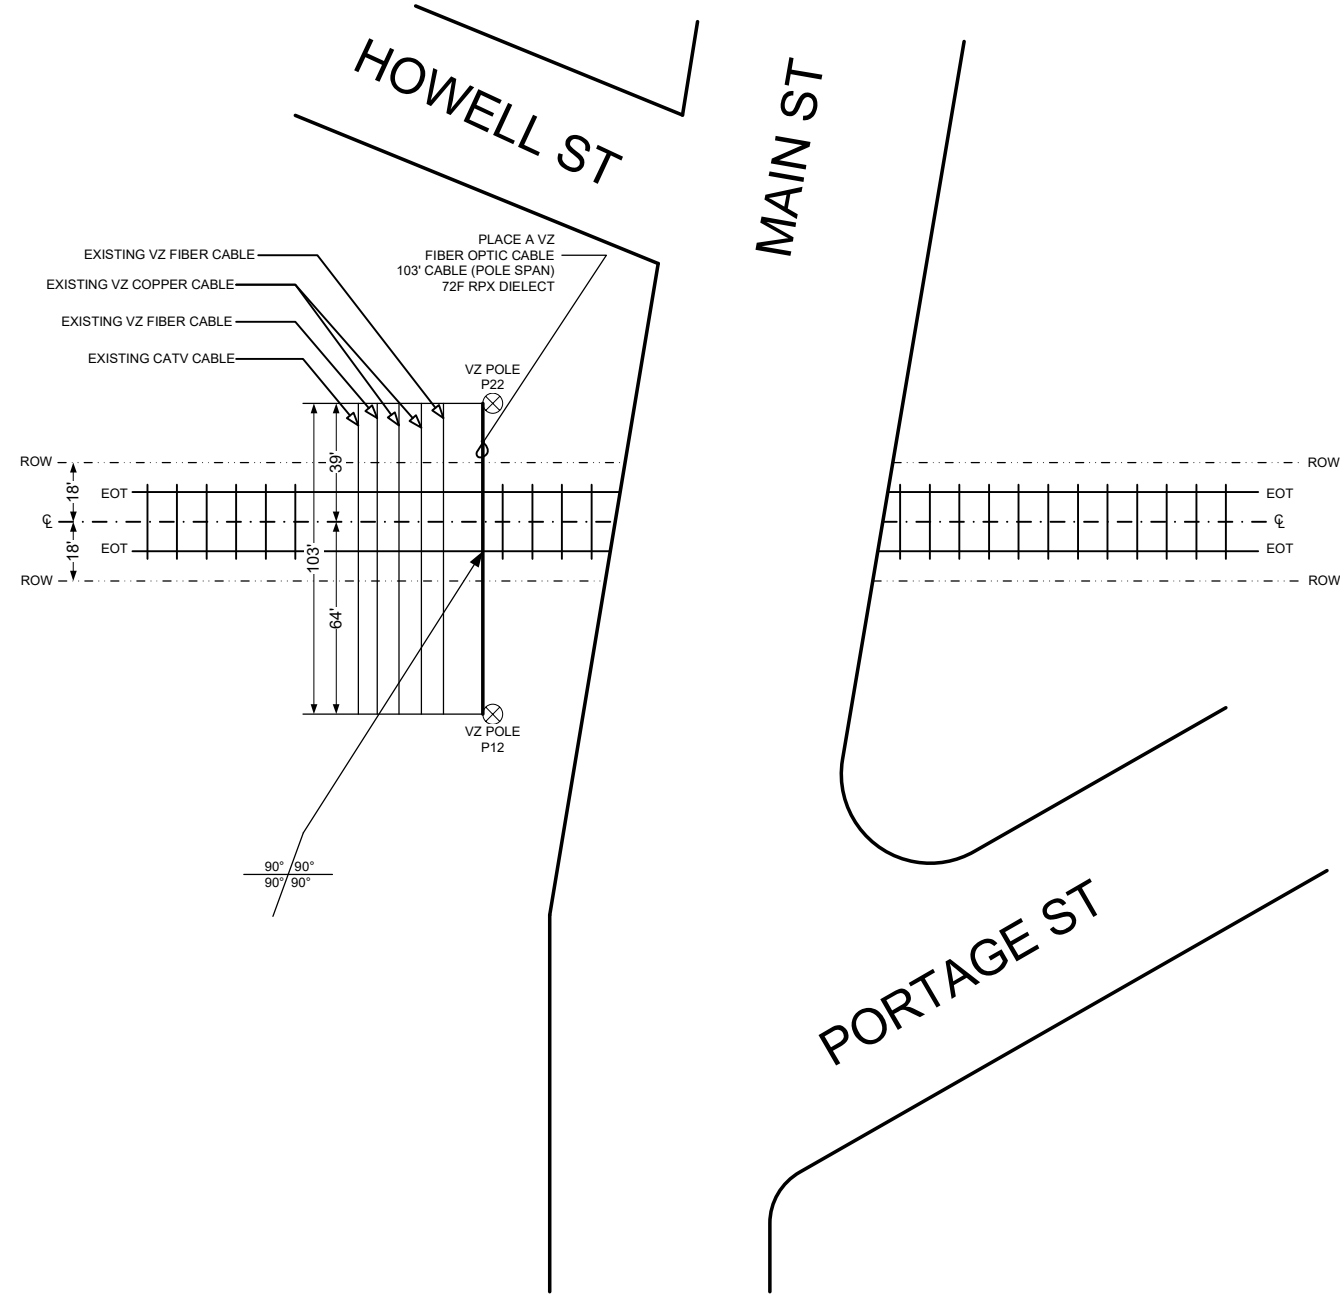

**FLAGGING
REQUIRED**

METHOD: AERIAL CROSSING
MUNICIPALITY: GALLITZIN, PA
COUNTY: CAMBRIA
LATITUDE: 40.47707
LONGITUDE: -78.55290

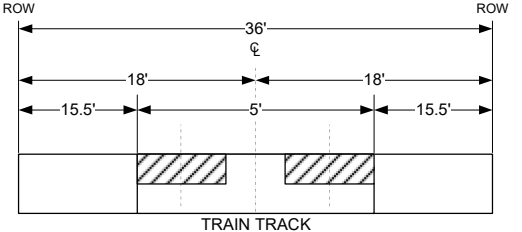


SHEET 1 OF 2
NOT TO SCALE

ASG
Plan, Design, Build, Service.
670 North Beers St
Holmdel, NJ 07733
Phone: 732-335-5588

RAILROAD CROSSING PERMIT SKETCH		
MAIN ST S/O HOWELL ST GALLITZIN, PA		
DRAWING PRODUCED FOR	EWO:	1A6QR2M
verizon	DATE:	10/28/2024
	DRAWN:	A. HOM

PITTSBURG LINE RAILROAD PERMIT SKETCH

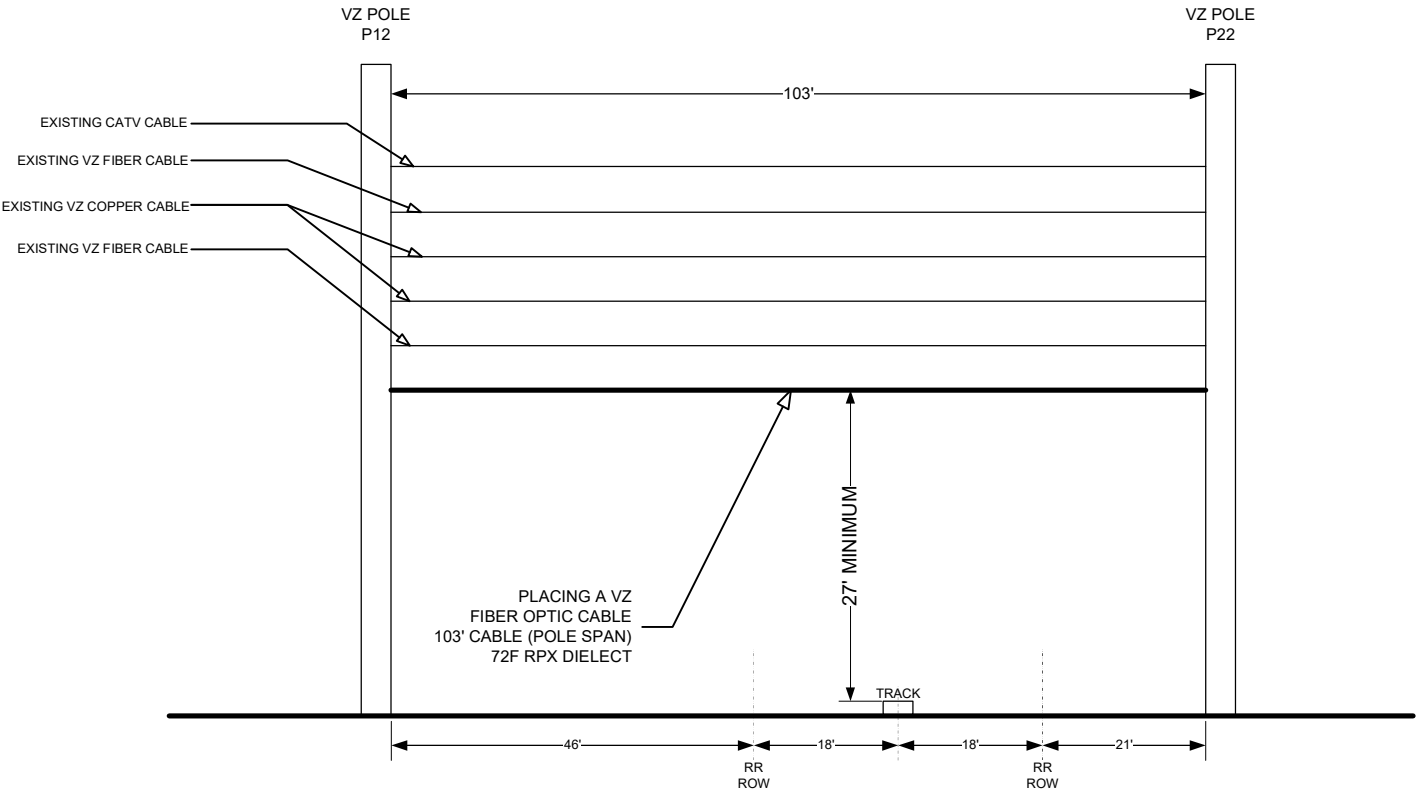

SHEET 2 OF 2
NOT TO SCALE

RAILROAD CROSSING PERMIT SKETCH

MAIN ST S/O HOWELL ST
GALLITZIN, PA

DRAWING PRODUCED FOR	EWO:	1A6QR2M
verizon	DATE:	10/28/2024
	DRAWN:	A. HOM

ASG

Plan, Design, Build, Service.
670 North Beers St
Holmdel, NJ 07733
Phone: 732-335-5588