



**Verizon Pennsylvania LLC
Right of Way Department**

Kathleen Meeks
40 S. Mercer St.
New Castle, PA 16101

Cell: 724-636-9515
Phone: 724-652-6375
Kathleen.Meeks@verizon.com

March 29, 2025

Ms. Rosemary Chiavetta, Secretary
PA Public Utility Commission
P. O. Box 3265
Harrisburg, PA 17105-3265

RE:DOT #826810C

City of Scranton, Lackawanna County

Dear Ms. Chiavetta:

Enclosed is an application to the PUC for Verizon Pennsylvania LLC to place an aerial fiber optic cable and innerduct crossing in the City of Scranton, County of Lackawanna and must cross the Delaware Lackawanna Railroad, in the public right of way of Montage Mountain Road, Crossing 926810C.

All parties have been notified.

Sincerely

Kathleen Meeks

Kathleen Meeks
Engineer III-Specialist

BEFORE
PENNSYLVANIA PUBLIC UTILITY COMMISSION

In re: Application of Verizon Pennsylvania LLC for approval to place an aerial fiber optic cable and innerduct located in the City of Scranton, Lackawanna County. To complete this work, we must cross the Delaware Lackawanna Railroad in the public right of way of Montage Mountain Road, Crossing #926810C

Application
Docket No.

To Pennsylvania Public Utility Commission:

1. The name and address of applicant are
Verizon Pennsylvania LLC
Attn: Kathleen Meeks
40 S. Mercer St.
New Castle, PA 16101

-
2. The name and address of applicant's attorney are

Susan D. Paiva
Assistant General Counsel
900 Race Street
6th Floor
Philadelphia, PA 19107

3. Verizon Pennsylvania LLC requests permission to place an aerial fiber optic cable and innerduct in the City of Scranton, Lackawanna County. **Projected Start Date for this project is August 26, 2025.**
4. The proposed construction will involve a placement of an aerial fiber optic cable and innerduct and innerduct attached to existing Verizon Poles (Exhibit A)
5. The municipalities and property owners concerned in, or affected by, the crossing alterations are in Exhibit "B".
6. The motoring public and railroad traffic will not be impacted. Verizon Pennsylvania LLC will use normal construction procedures. Normal procedures will be followed including the use of flagmen to maintain normal flow of traffic.
7. The estimated cost of this construction project is \$10,000. Completion Date September 26,2025.
8. The construction is necessary or proper for the following reasons: Fiber service to customers

Wherefore, applicant prays your Honorable Commission to approve the application:

Kathleen Meeks

1.36. Verification.

(a) Applications, petitions, formal complaints, motions and answers thereto containing an averment of fact not appearing of record in the action or containing a denial of fact shall be personally verified by a party thereto or by an authorized officer of the party if a corporation or association. Verification means a signed written statement of fact supported by oath or affirmation or made subject to the penalties of 18 Pa. C.S. §4904 (relating to unsworn falsification to authorities). If verification is required, notarization is not necessary.

(b) The Verification form should comply substantially with the following:

VERIFICATION

I, Kathleen Meeks, hereby state that the facts above set forth are true and correct (or are true and correct to the best of my knowledge, information and belief) and that I expect to be able to prove the same at a hearing held in this matter. I understand that the statements herein are made subject to the penalties of 18 Pa. C.S. § 4904 (relating to unsworn falsification to authorities).

Date: 3/29/2025 *Kathleen Meeks*
(Signature)

CERTIFICATE OF SERVICE
Exhibit B

I hereby certify that I have this day served a true copy of the foregoing document upon the participants, listed below, in accordance with the requirements of § 1.54

Daniel D. Leonard, P.E. | Grade Crossing Engineer
PA Department of Transportation | Bureau of Project Delivery
Highway Delivery Division | Utilities and Right-of-Way Section
400 North Street, 7th Floor | Harrisburg, PA 17120
danleonard@pa.gov

Karen Cummings
Senior Assistant Counsel
Governors Office of General Counsel
Department of Transportation
Office of Chief Counsel/Real Property Division
P.O. Box 8212, Harrisburg, PA 17105-8212
kcummings@pa.gov

Pennsylvania Department of Transportation District 4
55 Keystone Industrial Park
Dunmore PA 18512

Lackawanna County Office
123 Wyoming Avenue
Scranton PA, 18503

City of Scranton
340 N Washington Ave
Scranton, PA 18503

Delaware and Lackawanna Railroad
280 Cliff St
Scranton, PA 18503
Attn: Lorie Ransom

Dated this 29th day of March, 2025




Kathleen Meeks

(Signature)

METHOD: AERIAL CROSSING
 MUNICIPALITY: SCRANTON
 COUNTY: LACKAWANNA
 CROSSING NUMBER: 926810C
 LAT: 41.368729
 LONG: -75.687510

**FLAGGING
 REQUIRED**

DELAWARE LACKAWANNA RAILWAY
 PERMIT SKETCH
 1A6BG6D

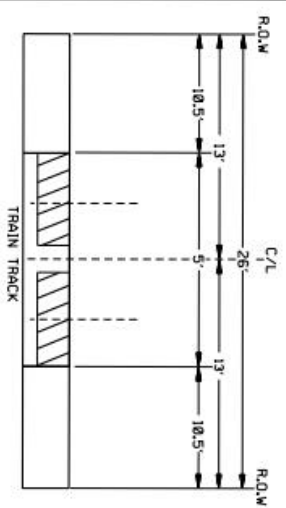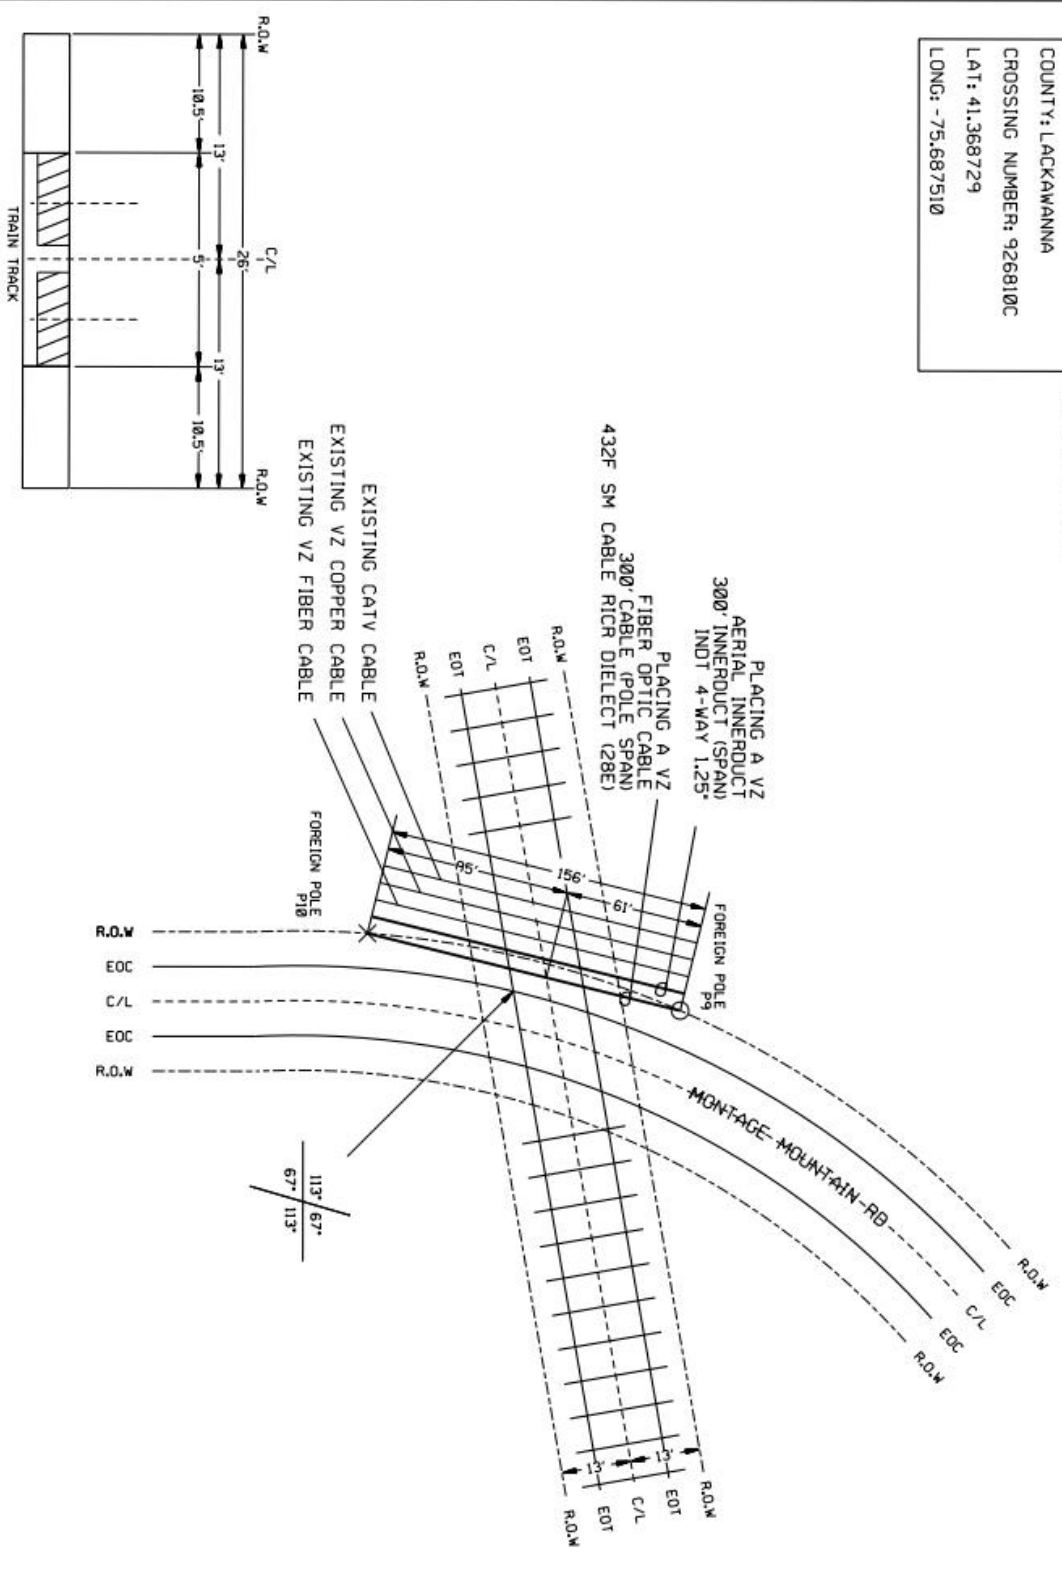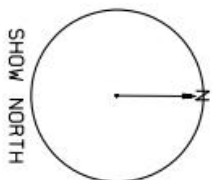

PRINT 1 OF 2
 NOT TO SCALE

DELAWARE LACKAWANNA RAILWAY
PERMIT SKETCH
1A6BG6D

