
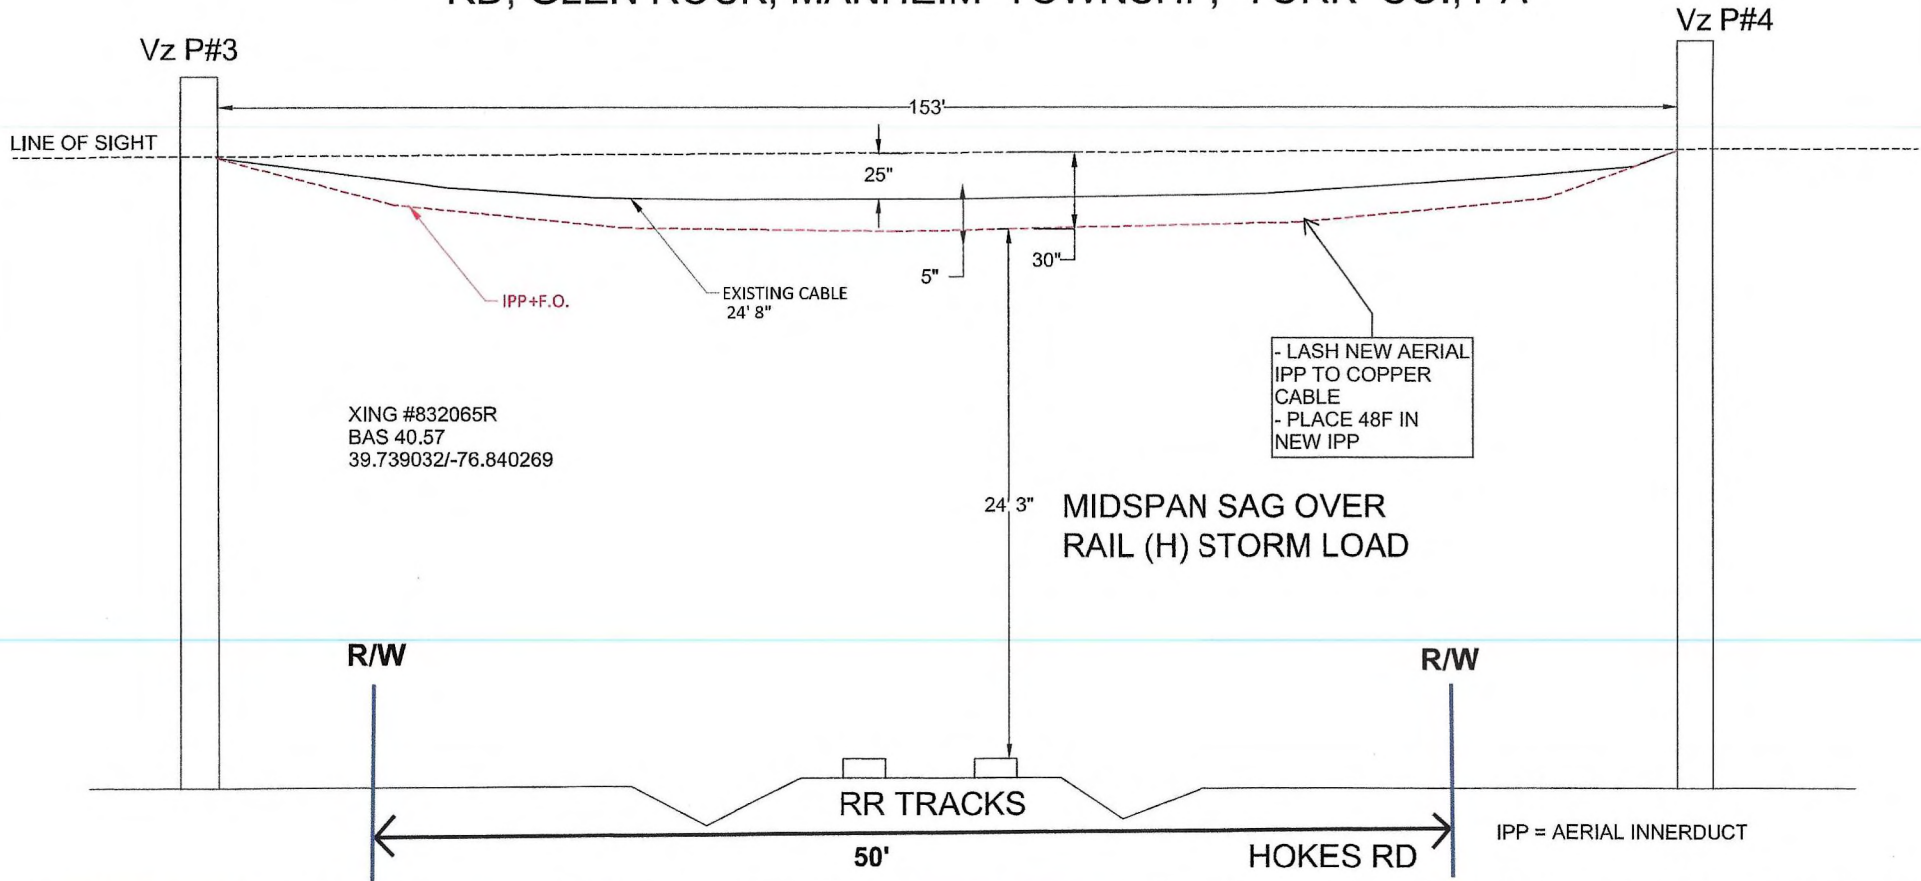


C:\Users\lgromes\OneDrive - Pike Enterprises, LLC\Desktop\shared\m\AUTOCAD\1A7T4UQ.RR PERMIT\1A7T4UQ RAILROAD PERMIT CROSSING 5.2.24.dwg

09/2/2025

LEGEND: (PROPOSED ————), (EXISTING ————)				STRAND		VERIZON FTTP DETAIL ENGINEERING SURVEY		DRAWN & ENGINEERED BY:	
YYY BOX				CT	CT	CONDUIT	VERIZON AT GRADE X-ING N OF CSX #832065R/BAS		
COYOTE BOX	C	C		CP	CP	EMT	40.57 HOKES RD, S/O GLENVILLE RD, GLEN ROCK, MANHEIM TOWNSHIP, PA		
S-ONE BOX	SI	SI		○	○	FIBER CABLE/FDT TAIL STUB	BUILDING CONTACT:		WORK ORDER #:
FIBER DISTRIBUTION HUB	X	X		⊖	⊖	FUTUREPATH	WIRE CENTER:		1A7T4UQ
FIBER DISTRIBUTION TERMINAL	#	#		Ⓡ	Ⓡ	IPP/SWID	CONSTRUCTION TYPE: N/A		SHEET: 1 OF 1
HANDHOLE	H	H		X	X	MICRODUCT	COUNTY: YORK COUNTY		
MANHOLE	M	M		●	●	PLASTIC MOLDING	GEO CODE:		
SLACK STORAGE BOX	S	S		⊗	⊗	CORNING CLEAR TRACK	MAP: GRID:		

ATGRADE CROSSING OF CSX PROPOSED PERPENDICULAR AERIAL CROSSING 6549 HOKES RD, GLEN ROCK, MANHEIM TOWNSHP, YORK CO., PA



LEGEND: (PROPOSED ———), (EXISTING ———)		STRAND	
YYY BOX			
COYOTE BOX			
S-ONE BOX			
FIBER DISTRIBUTION HUB			
FIBER DISTRIBUTION TERMINAL			
HANDHOLE			
MANHOLE			
SLACK STORAGE BOX			
CORNING CLEAR TRACK SSB		CONDUIT	
COLLECTOR PLATE		EMT	
CORE DRILL		FIBER CABLE/FDT TAIL STUB	
ELECTRIC OUTLET		FUTUREPATH	
FIBER DROP RISER		IPP/SWID	
ONT		MICRODUCT	
PENETRATION POINT		PLASTIC MOLDING	
POLE		CORNING CLEAR TRACK	

VERIZON FTTP DETAIL ENGINEERING SURVEY
HOKES RD S/O GLENNVILLE RD
X-ING #832065R

ADDITION OF NEW VERIZON FIBER CABLE TO EXISTING CROSSING

BUILDING CONTACT:
WIRE CENTER:
CONSTRUCTION TYPE: N/A
COUNTY: YORK COUNTY

GEO CODE:
MAP: GRID:

DRAWN & ENGINEERED BY:
PIKE TELECOM
740 Springdale Dr.
Exton, PA 19341
www.piketelecom.org
1-508-337-7600

WORK ORDER #:
1A7T4UQ

SHEET: 1 OF 1

03/19/2025 C:\Users\jgromer\OneDrive - Pike Enterprises, LLC\Desktop\shared\ym\14700\CD\14714\G_RR_PERMIT\14714\G_RR_ROAD_PERMIT_CROSSING.dwg