



A-2025-3055546


CERTIFIED CORRECT PLANS
Andrew B. Paul
Professional Engineer
Approved by Bureau of Technical Utility Services
PA PUBLIC UTILITY COMMISSION
ATTEST *M. Catherine L. Henscher*
Secretary

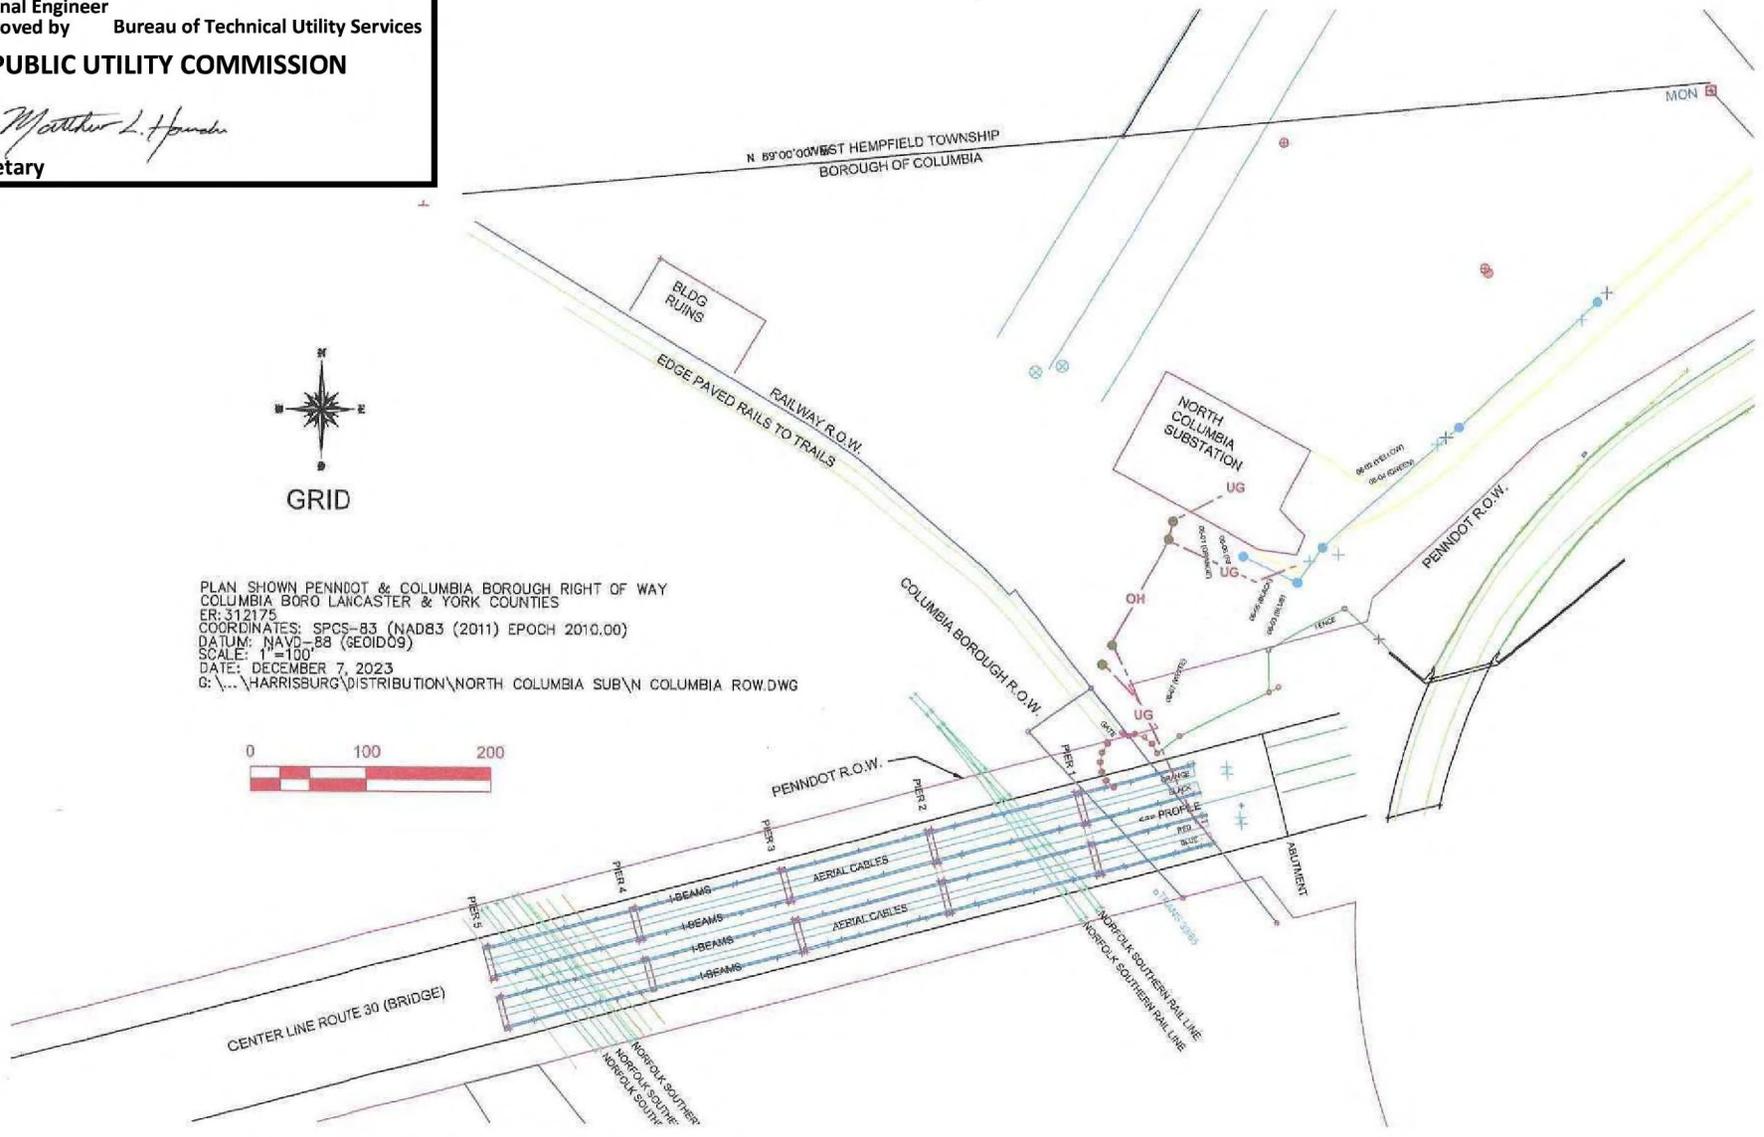

PLAN SHOWN PENNDOT & COLUMBIA BOROUGH RIGHT OF WAY
COLUMBIA BORO LANCASTER & YORK COUNTIES
ER: 312175
COORDINATES: SPCS-83 (NAD83 (2011) EPOCH 2010.00)
DATUM: NAVD-88 (GEOID09)
SCALE: 1"=100'
DATE: DECEMBER 7, 2023
G: \\... \HARRISBURG \DISTRIBUTION \NORTH COLUMBIA SUB \N COLUMBIA ROW.DWG

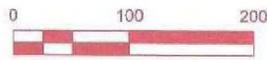

PROFILE VIEW LOOKING SOUTH

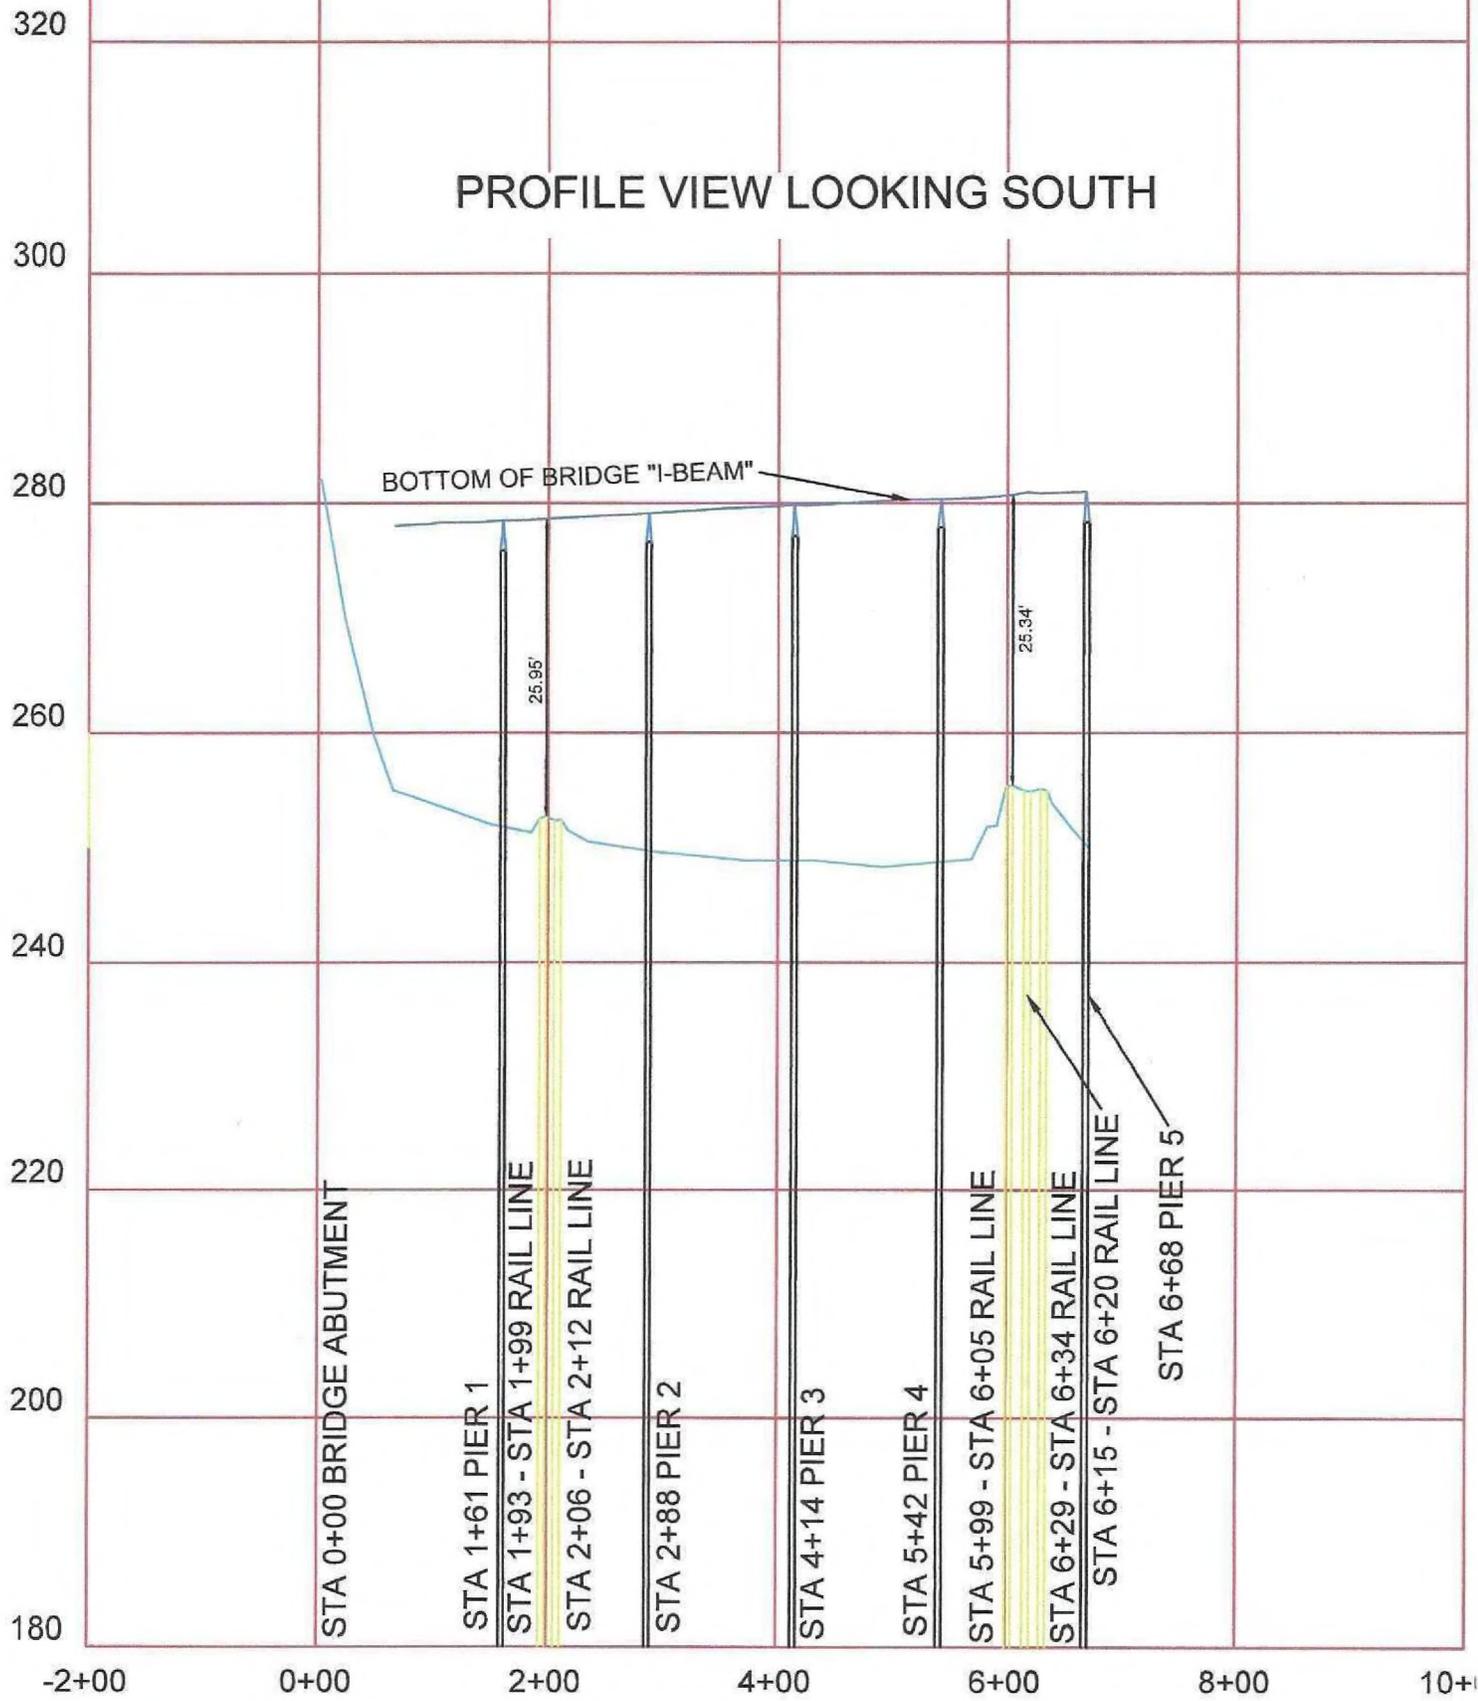

DISTRIBUTION LINES SUPPORTED ABOVE BOTTOM OF BRIDGE "I BEAM"

HORIZONTAL SCALE: 1" = 200'

VERTICAL SCALE: 1" = 20'