



**Aron J. Beatty**  
Counsel, Regulatory

800 North Third Street  
Suite 203  
Harrisburg, PA 17102

Tel: 412-393-6563  
abeatty@duqlight.com

October 28, 2025

**VIA ELECTRONIC FILING**

Matthew Homsher, Secretary  
Pennsylvania Public Utility Commission  
Commonwealth Keystone Building, 2<sup>nd</sup> Floor  
400 North Street  
Harrisburg, PA 17120

**Re: Municipal Contract – Right of Way Agreement between Duquesne Light Company  
and the Township of Potter  
AGREEMENT 1091196  
Docket No. U-2025-\_\_\_\_\_**

Dear Secretary Homsher:

Enclosed for review and approval in accordance with 66 Pa.C.S. § 507 and 52 Pa. Code § 3.101, is a Right of Way Agreement dated June 19, 2025, between Duquesne Light Company and the Township of Potter. The Township of Potter granted to Duquesne Light Company a right of way on its property situated in Beaver County which provides the right to erect, install, use, own, operate, maintain, repair, renew and remove utility facilities, and improve access for vegetation management.

Should you have any questions, comments or concerns, please contact me.

Respectfully Submitted,

  
Aron J. Beatty  
Attorney ID 86625

Enclosure

ANCCORP. 2/01  
1091196

### RIGHT OF WAY AGREEMENT

The undersigned Grantor, TOWNSHIP OF POTTER, a Pennsylvania municipal corporation, for good and valuable consideration, the receipt of which is hereby acknowledged does hereby grant unto Duquesne Light Company, its successors and assigns, for providing, transmitting and/or distributing electric and/or communications services current for any and all purposes, the right, privilege and authority to install, use, own, operate, maintain, repair, renew and finally remove one (1) anchor (item 3 - attached to pole# 290141), together with the guy wires and other apparatus thereto belonging, upon, over, under, along and across Grantors land (Parcel ID 73-172-0226.000), fronting on W Mowry Rd, situate in Potter Township, Beaver County, Pennsylvania, and shown on Duquesne Light Company Drawing No. 1091196-T1, a copy of which has been attached to and made a part hereof. Duquesne Light Company shall also have the following rights: to trim or remove any trees or shrubbery which, at any time or times, may interfere or threaten to interfere with the erection, installation, use, operation, maintenance, repair, renewal or removal of the electric line; to enter upon the land at any time for such purposes; to permit others to attach guys and related apparatus; and to sell, assign, lease or otherwise transfer any or all rights hereunder.

Duquesne shall file an executed copy of this Agreement with the Pennsylvania Public Utility Commission as required by Title 66, Section 507 of the Public Utility Code, and this Agreement shall become effective in accordance therewith.

Intending to be legally bound the Grantor has executed this agreement this 19<sup>th</sup> day of June, 2025.

ATTEST/WITNESS:

  
\_\_\_\_\_

GRANTOR:

TOWNSHIP OF POTTER, a Pennsylvania municipal corporation

By: Thomas W. Ruff

Name: Thomas W. Ruff Sr

Title: Supervisor





GIS:G-2715  
 CKT:D23620  
 RACCOON



FINAL DESIGN PA ONECALL  
 SERIAL NUMBERS  
 20251300171

NJUNS  
 6836003  
 COMCAST  
 VERIZON

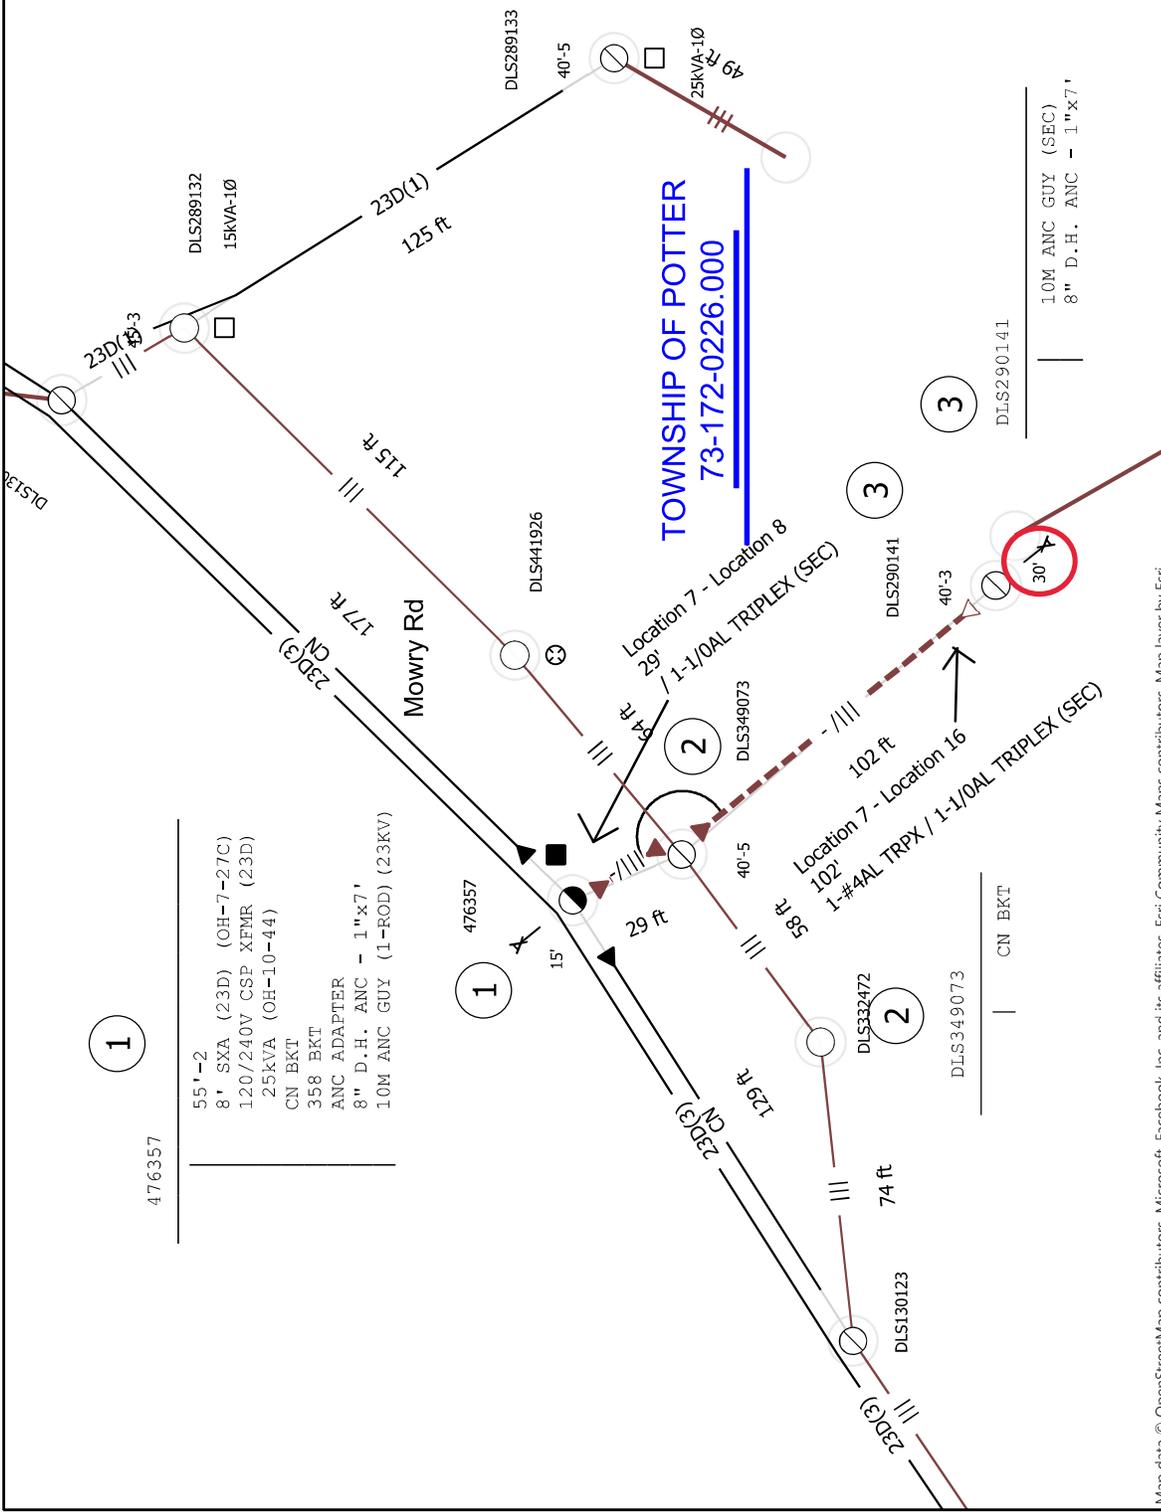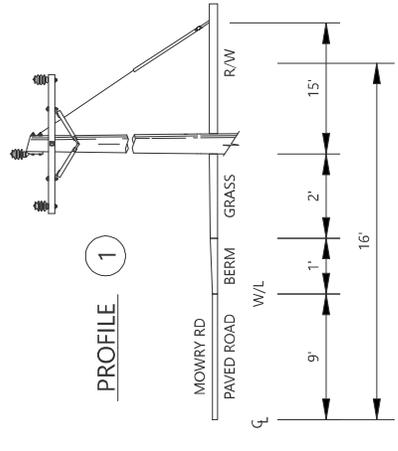

		<b>NEW CUSTOMER SERVICE</b>	
AS-SHOWN CHNG DATE:	DRAWN BY:	206 MOWRY RD ENC. CHK:	Potter
DATE:	DATE:	DATE:	CONSTRUCTION DETAIL
DATE:	DATE:	DATE:	DLCO TO INSTALL NEW POLE AND TRANSFORMER
DATE:	DATE:	DATE:	ANS:
DATE:	DATE:	DATE:	B
DATE:	DATE:	DATE:	N.T.S.
DATE:	DATE:	DATE:	20-0005
DATE:	DATE:	DATE:	1091196-T1
DATE:	DATE:	DATE:	0

Map data © OpenStreetMap contributors, Microsoft, Facebook, Inc. and its affiliates, Esri Community Maps contributors, Map layer by Esri
REVISIONS