

October 28, 2025
Docket No. A-2023-3041994

Matthew L. Homsher, Secretary
Pennsylvania Public Utility Commission
400 North Street
Harrisburg, PA 17120


Re: ***Application of the Department of Transportation of the Commonwealth of Pennsylvania for approval to abolish the public at grade crossing where Shaffer Road (State Route 4017) crossed the track of Buffalo & Pittsburgh Railroad, Inc., DOT Number 148 682Y in Sandy Township, Clearfield County, and the allocation of costs incident thereto.***

Dear Secretary Homsher,:

Enclosed for filing, please find the final construction plans of the Department of Transportation.

A copy of these plans and Exhibits has been served upon the parties in the Certificate of Service to the Application.

Sincerely,

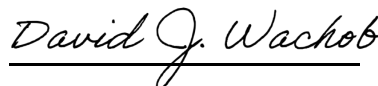

David J. Wachob, DGCE
Engineering District 2-0
Department of Transportation

Attachments

cc: Parties of Record

Mark J. Chappell, P.E., Chief, Right-of-Way, Utilities, and Grade Crossing Division, 7th Floor, CKB

Karen L. Cummings, Office of Chief Counsel, 9th Floor, CKB

William M. Sinick, P.E., Supervisor, Rail Safety Engineering Section PUC, 3rd Floor, CKB



October 28, 2025

Matthew L. Homsher, Secretary
Pennsylvania Public Utility Commission
PO Box 3265
Harrisburg, PA 17105-3265

Re: PUC No. A-2023-3041994

Dear Secretary Homsher,

In accordance with ordering paragraph number 3 of PUC Secretarial Letter/Order at Docket No. A-2023-3041994 dated 02/12/2024, please find attached for your approval one PDF copy of the final signed plans for Construction of State Route 4017, Section TSA in Clearfield County, consisting of sheets 1 through 29 of 29 final construction plans.

The Department of Transportation hereby avers that a complete set of the aforesaid final Drawings for Construction plans are being sent to the following parties of record for examination in accordance with the attached Certificate of Service.

We respectfully request the approval of these plans and the subsequent issuance of a PUC Order or a Secretarial Letter. Should you have any questions or concerns, please feel free to contact David Wachob at (814)496-6096.

Sincerely,

A handwritten signature in black ink that reads "David J. Wachob".

David J. Wachob, DGCE
Engineering District 2-0
Department of Transportation

Attachments

cc: Parties of Record

M. J. Chappell, P.E., Chief, Right-of-Way, Utilities and Grade Crossing Division
K. L. Cummings, Senior Counsel, Office of Chief Counsel
W. M. Sinick, P.E., Rail Safety Engineering Section, PUC

**BEFORE THE
PENNSYLVANIA PUBLIC UTILITY COMMISSION**

Application of the Department of Transportation of the Commonwealth of Pennsylvania for approval to abolish the public at grade crossing where Shaffer Road (State Route 4017) crossed the track of Buffalo & Pittsburgh Railroad, Inc., DOT Number 148 682Y in Sandy Township, Clearfield County, and the allocation of costs incident thereto.

Application
Docket No. A-2023-3041994

Electronically Filed

CERTIFICATE OF SERVICE

I hereby certify that I have this day served a true copy of the foregoing document upon the participants listed below, in accordance with the requirements of 52 Pa. Code § 1.54, by first class mail, postage prepaid:

Rich Pavetto, Director of Engineer
Buffalo & Pittsburgh Railroad Company
200 Meridian Centre, Suite 270
Rochester NY, 14618
Richard.Pavetto@gwrr.com

Steve Hannan, Manager, Real Estate
Genesee & Wyoming Railroad Services, Inc.
13901 Sutton Park Drive, Suite 270
Jacksonville, FL 32224
Steve.Hannan@gwrr.com

Greg Breaston, Manager, Public Projects
Genesee & Wyoming Railroad Services, Inc.
13901 Sutton Park Drive, Suite 270
Jacksonville, FL 32224
greg.breaston@gwrr.com

Tony Scotto, Chairman
Clearfield County Commissioners
212 East Locust St. Suite 112
Clearfield PA 16830
[ccomm@clearfieldco.org](mailto:cocomm@clearfieldco.org)

Theresa Bracken
Sandy Township
1094 Chestnut Ave. P.O. Box 267
DuBois PA, 15801
tbracken@sandytownship.net

Chris Nasuti
DuBois City
16 West Scribner Avenue, P.O. Box 408
DuBois PA 15801
Chris.nasuti@duboispa.gov

Jason Fleek
National Fuel Gas Distribution Corporation
1100 State Street, P.O. Box 2081
Erie PA, 16512
FleekJ@natfuel.com

John Grech
Verizon Pennsylvania, LLC
115 East Scribner Avenue
DuBois PA 15801
John.m.grech@verizon.com

Deborah Barum
Verizon Pennsylvania, LLC
3151 Pioneer Avenue
Dormont PA, 15226
Deborah.d.delia@verizon.com

Nicholas Barman
Pennsylvania Electric Company
5001 NASA Blvd.
Fairmont WV 26554
nbarman@firstenergycorp.com

Mike Kephart
Pennsylvania Electric Company
820 South 4th Street
Clearfield PA 16830
mkephart@firstenergycorp.com

Todd McManus
Zito Media Communications. LLC
102 South Mian Street
Coudersport PA, 16915
Todd.mcmanus@zitomedia.com

Doug Olszewski
Comcast Cable Communications Management, LLC.
1 Comcast Drive
Blairsville PA, 15717
Doug_olszewski@comcast.com

Dated this 28th Day of October, 2025

David J. Wachob

David J. Wachob
District Grade Crossing Engineer
70 PennDOT Drive
Clearfield PA 16830
814-496-6096
dwachob@pa.gov

**BEFORE THE
PENNSYLVANIA PUBLIC UTILITY COMMISSION**

Application of the Department of Transportation of the Commonwealth of Pennsylvania for approval to abolish the public at grade crossing where Shaffer Road (State Route 4017) crossed the track of Buffalo & Pittsburgh Railroad, Inc., DOT Number 148 682Y in Sandy Township, Clearfield County, and the allocation of costs incident thereto.


Application
Docket No. A-2023-3041994

Electronically Filed

VERIFICATION

I, David J. Wachob, District Grade Crossing Engineer, hereby state that the facts above set forth are true and correct to the best of my knowledge, information, and belief and that I expect to be able to prove the same at a hearing held in this matter. I understand that the statements herein are made subject to the penalties of 18 Pa.C.S. §4904 (relating to unsworn falsification to authorities).

Date: 10/28/2025

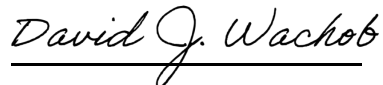

David J. Wachob
District Grade Crossing Engineer

PLOTTED: SEPTEMBER 8, 2022

OPERATOR: dnmatters
FILE NAME: X:\SANDY TWP\21-363 MAPLE SHAFFER TASA\02 DRAW\03 PLAN\ROADWAY\21-363_01RDTTL.DGN

DISTRICT	COUNTY	MUNICIPALITY	ROUTE	SECTION	TOTAL SHEETS
2-0	CLEARFIELD	SANDY TWP	4017	TSA	29

ECMS NO. 118398

ALSO INCLUDED:

TRAFFIC CONTROL PLAN
EROSION AND SEDIMENT POLLUTION CONTROL PLAN
FLASHING WARNING DEVICE PLAN
CROSS SECTIONS

3 SHEETS
16 SHEETS
2 SHEETS
74 SHEETS

SANDY TOWNSHIP

DRAWINGS

FOR

CONSTRUCTION

OF

STATE ROUTE 4017 SECTION TSA

IN CLEARFIELD COUNTY

FROM STA 79+36.00 TO STA 92+45.00 LENGTH 1210.93 FT 0.229 MI.

FROM SEG 0010 OFFSET 0000 TO SEG 0020 OFFSET 0118

ALSO

STATE ROUTE 4014

FROM STA 73+56.96 TO STA 80+00.00

FROM SEG 0032 OFFSET 0000 TO SEG 0050 OFFSET 0067

ALSO

LOCAL ROUTE T-356 MAPLE AVE

FROM STA 42+59.01 TO STA 73+56.96

ALSO

TRAIL

FROM STA 0+30.00 TO STA 8+25.00



PREPARED BY:

STAHL SHEAFFER ENGINEERING

800 Leonard Street
Clearfield, PA 16830
PH: 814-205-4012
www.stahlsheaffer.com

COMMONWEALTH OF PENNSYLVANIA

REGISTERED PROFESSIONAL ENGINEER

ERIC ELMER DEETS CREEK

No. PE077486

REGISTERED PROFESSIONAL ENGINEER

DATE: 3/28/2024

RECOMMENDED DATE: April 1, 2024

THOMAS A. PISTONE

DISTRICT EXECUTIVE

APPROVED DATE:

Shawn Arbaugh


Digitally signed by Shawn Arbaugh
Date: 2024.04.01 14:35:21 -0400

SANDY TOWNSHIP MANAGER

PLOTTED: \$\$\$DATE\$\$\$

LIST OF PROPERTY OWNERS


1 CAMERON D. MILLER AND KARRIE A. MILLER HUSBAND AND WIFE TAX PARCEL ID 72-14-4248	11 ROBERTA L. BEACH TAX PARCEL ID 1280-C04-424-00014	21 JAMES D. RORABAUGH AND ANGELA F. RORABAUGH HUSBAND AND WIFE TAX PARCEL ID 72-29-9824	68 JIMMIE D. BRUNDRIDGE AND TAMMY L. BRUNDRIDGE HUSBAND AND WIFE TAX PARCEL ID 72-29-9870	76 ERNEST W. O'DELL, JR. AND LYNETTE G. O'DELL HUSBAND AND WIFE TAX PARCEL ID 1280-C04-425-00011
2 BRADLEY E. SEDGWICK TAX PARCEL ID 72-29-9850	12 DAVID M. ROBBINS A SINGLE ADULT INDIVIDUAL AND JESSICA E. ILLUZZI A SINGLE ADULT INDIVIDUAL JOINT TENANTS WITH THE RIGHT OF SURVIVORSHIP TAX PARCEL ID 1280-C04-424-00013	22 JOHN B. KNESS AND VALERIE A. KNESS HUSBAND AND WIFE TAX PARCEL ID 72-29-9827	69 THOMAS S. KING AND DIANA L. KING HUSBAND AND WIFE TAX PARCEL ID 72-29-9867	77 MELVIN L. BOWERS AND DONNA M. BOWERS HUSBAND AND WIFE TAX PARCEL ID 1280-C04-425-00010
3 TOD A. BRUNETTI AND DIANE M. BRUNETTI HUSBAND AND WIFE TAX PARCEL ID 72-29-9801	13 JOSHUA R. JOHNSTON AND MARIA L. JOHNSTON HUSBAND AND WIFE TAX PARCEL ID 1280-C04-424-00012	62 FRANCIS S. DIXON JR. TAX PARCEL ID 1280-C04-424-006.1	70 ROBERT W. MCGARVEY AND KALYN G. MCGARVEY HUSBAND AND WIFE TAX PARCEL ID 72-29-9864	78 JOHN L. WEIBLE AND RENEE M. WEIBLE HUSBAND AND WIFE TAX PARCEL ID 1280-C04-425-00009
4 DAVID ALLEN WANSON AND JACQUELINE HELEN WANSON HUSBAND AND WIFE TAX PARCEL ID 72-29-9802	14 JOSHUA R. JOHNSTON AND MARIA L. JOHNSTON HUSBAND AND WIFE TAX PARCEL ID 1280-C04-424-00011	63 RONALD A. LAROTONDA AND BARBARA A. LAROTONDA HUSBAND AND WIFE TAX PARCEL ID 72-29-9879	71 STANLEY M. KULBACKI AND FLORENCE A. KULBACKI HUSBAND AND WIFE TAX PARCEL ID 72-29-9861	79 FRANK A. KRUISE AND DEBORA A. KRUISE HUSBAND AND WIFE TAX PARCEL ID 72-14-4241
5 ROBERT D. GRAHAM AND MARSHA K. GRAHAM HUSBAND AND WIFE TAX PARCEL ID 72-29-9803	15 VERNON E. DUNWORTH AND KATHLEEN M. DUNWORTH HUSBAND AND WIFE TAX PARCEL ID 72-29-9814	64 DAVID A. PICCIRILLO AND DEBORAH PICCIRILLO HUSBAND AND WIFE TAX PARCEL ID 72-29-9877	72 CAROLINE L. REARICK TAX PARCEL ID 1280-C04-425-00015	
6 CHAD V. BARNARD AND KATHERINE M. BARNARD HUSBAND AND WIFE TAX PARCEL ID 1280-C04-425-00005	16 TERRY M. STAHLMAN TAX PARCEL ID 72-29-9816	65 DAVID A. PICCIRILLO AND DEBORAH PICCIRILLO HUSBAND AND WIFE TAX PARCEL ID 72-29-9876	73 ROBERT A. LOGAN AND MARY E. LOGAN HUSBAND AND WIFE TAX PARCEL ID 1280-C04-425-00014	
7 ROGER L. MANNING AND BETTY E. MANNING HUSBAND AND WIFE TAX PARCEL ID 1280-C04-425-00004	17 RONALD R. LYONS AND MARJORIE LYONS HUSBAND AND WIFE TAX PARCEL ID 72-29-9818	66 TRACY A. SIMMONS AND PAMELA DONATI SIMMONS HUSBAND AND WIFE TAX PARCEL ID 72-29-9875	74 MARY L. SYKTICH AND LINDA M. SYKTICH JOINT TENANTS WITH THE RIGHT OF SURVIVORSHIP TAX PARCEL ID 1280-C04-425-00013	
8 DUSTIN B. COLLINS AN UNMARRIED MAN AND SKYLAR STEWART AN UNMARRIED WOMAN JOINT TENANTS WITH RIGHT OF SURVIVORSHIP TAX PARCEL ID 1280-C04-425-00003	18 ADAM J. BOJALAD AND BRIANNA W. BOJALAD HUSBAND AND WIFE TAX PARCEL ID 72-29-9819	67 JOHN STUCHELL AND CAROL STUCHELL HUSBAND AND WIFE TAX PARCEL ID 72-29-9871	75 THE FREE METHODIST CHURCH OF DUBOIS TAX PARCEL ID 1280-C04-425-00012	
9 ROBBIN P. DRUM TAX PARCEL ID 1280-C04-425-00002	19 ROBERT M. LEPEONKA AND DIANE KAY LEPEONKA HUSBAND AND WIFE TAX PARCEL ID 72-29-9821			
10 NICHOLAS A. SNYDER AND COURTNEY R. SNYDER HUSBAND AND WIFE TAX PARCEL ID 1280-C04-425-00001	20 CARMELLA CUTRONA TAX PARCEL ID 72-29-9823			

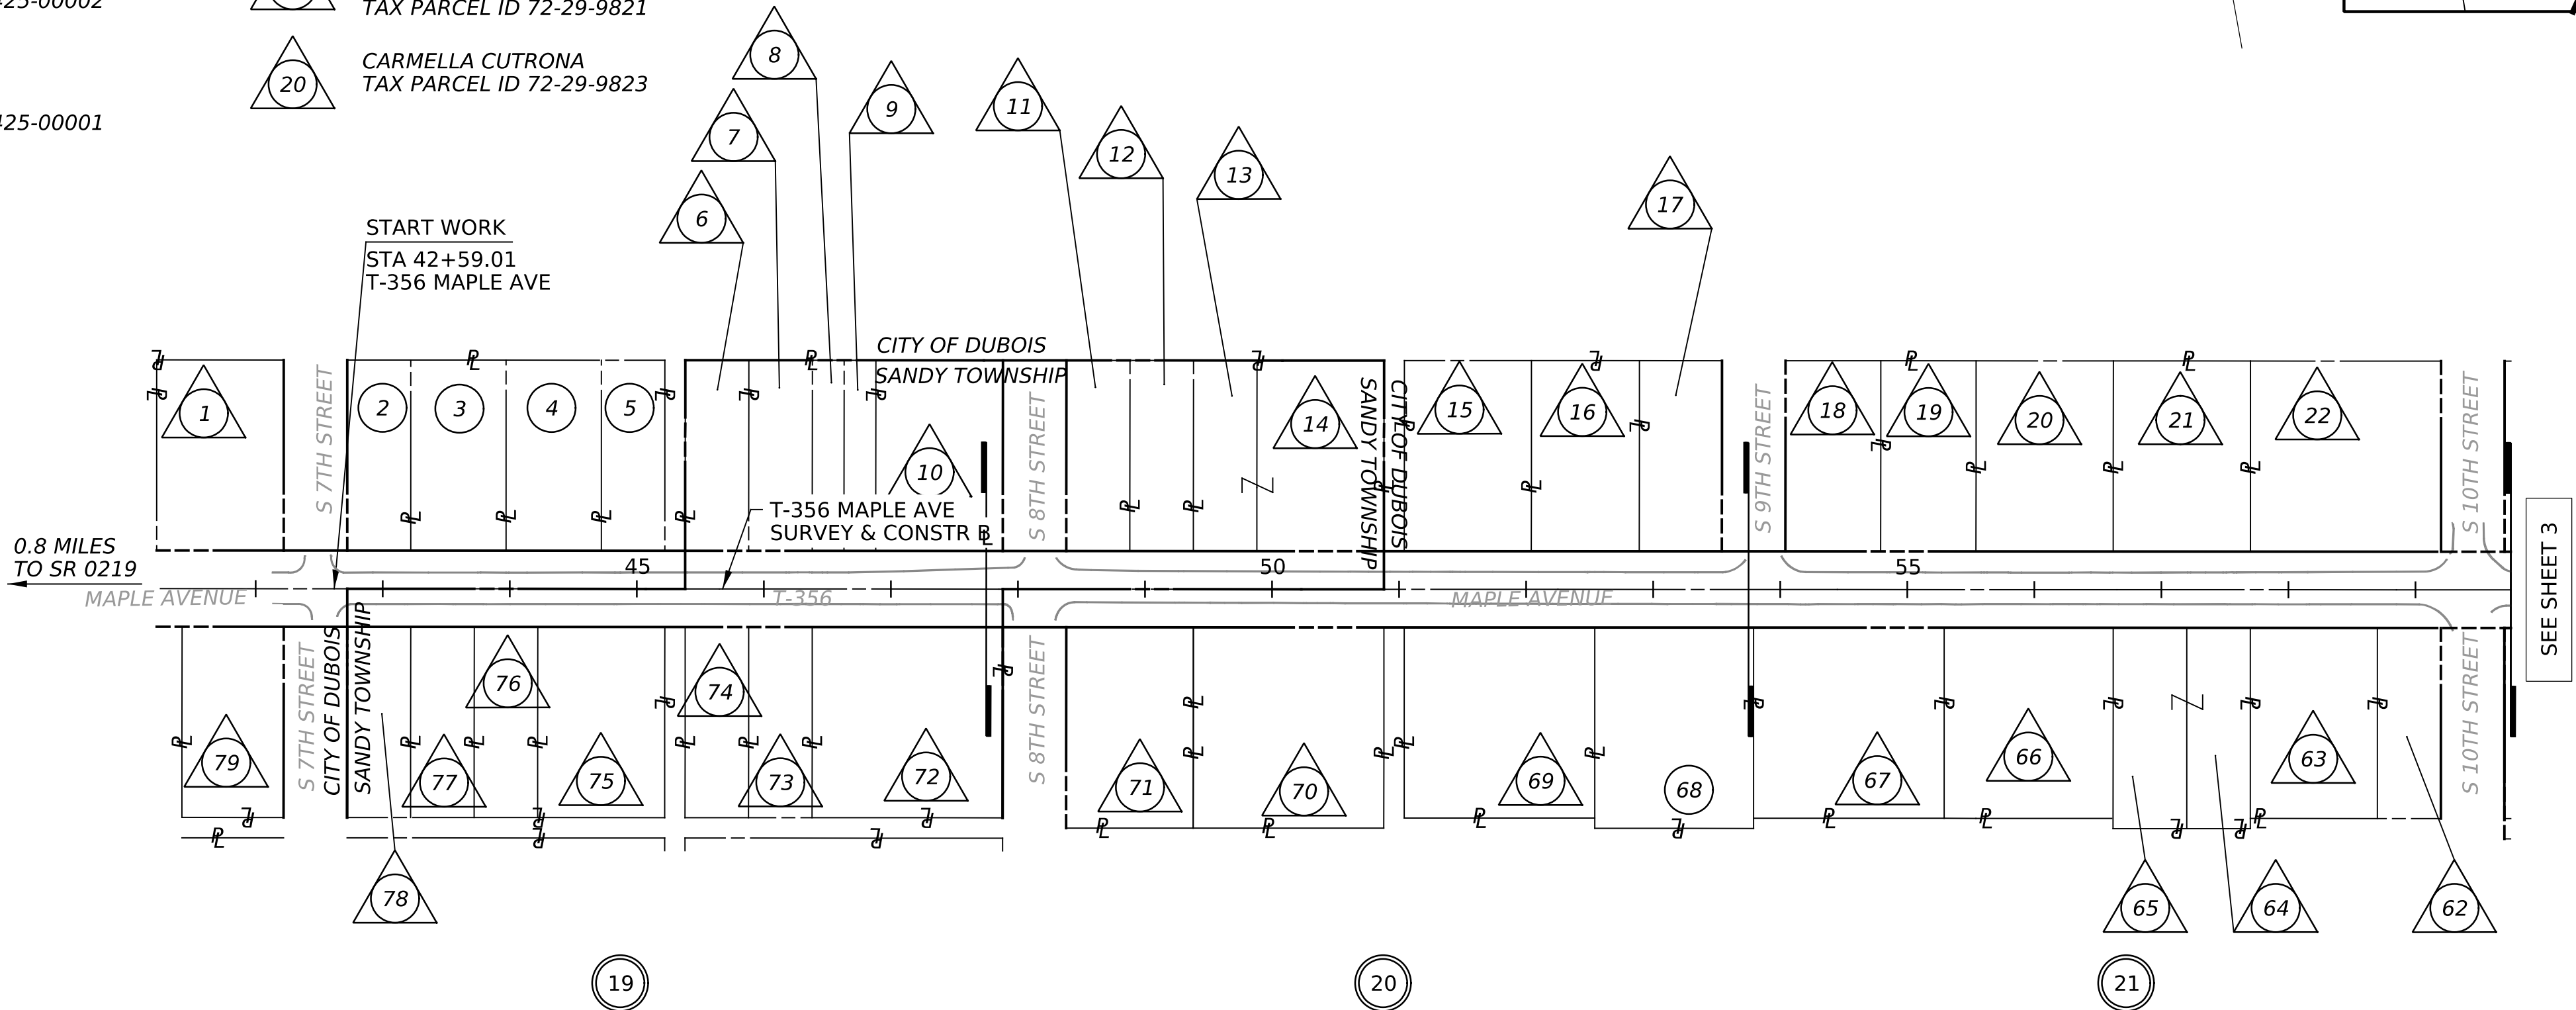


LEGEND

- PLAN
- PARCEL IDENTIFICATION NUMBER
- PARCEL IDENTIFICATION NUMBER-NO TAKE
- SHEET LIMITS

INDEX MAP

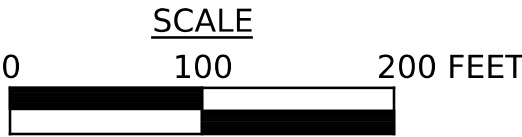

SHEET INDEX BLOCK	
DESCRIPTION	SHEET
TITLE SHEET	1
INDEX MAP	2 TO 5
GENERAL NOTES, LOCATION MAP	6
TYPICAL SECTIONS	7 TO 8
DETAIL SHEETS	9 TO 10
SUMMARY SHEET	11
TAB SHEETS	12 TO 18
PLAN SHEETS	19 TO 29

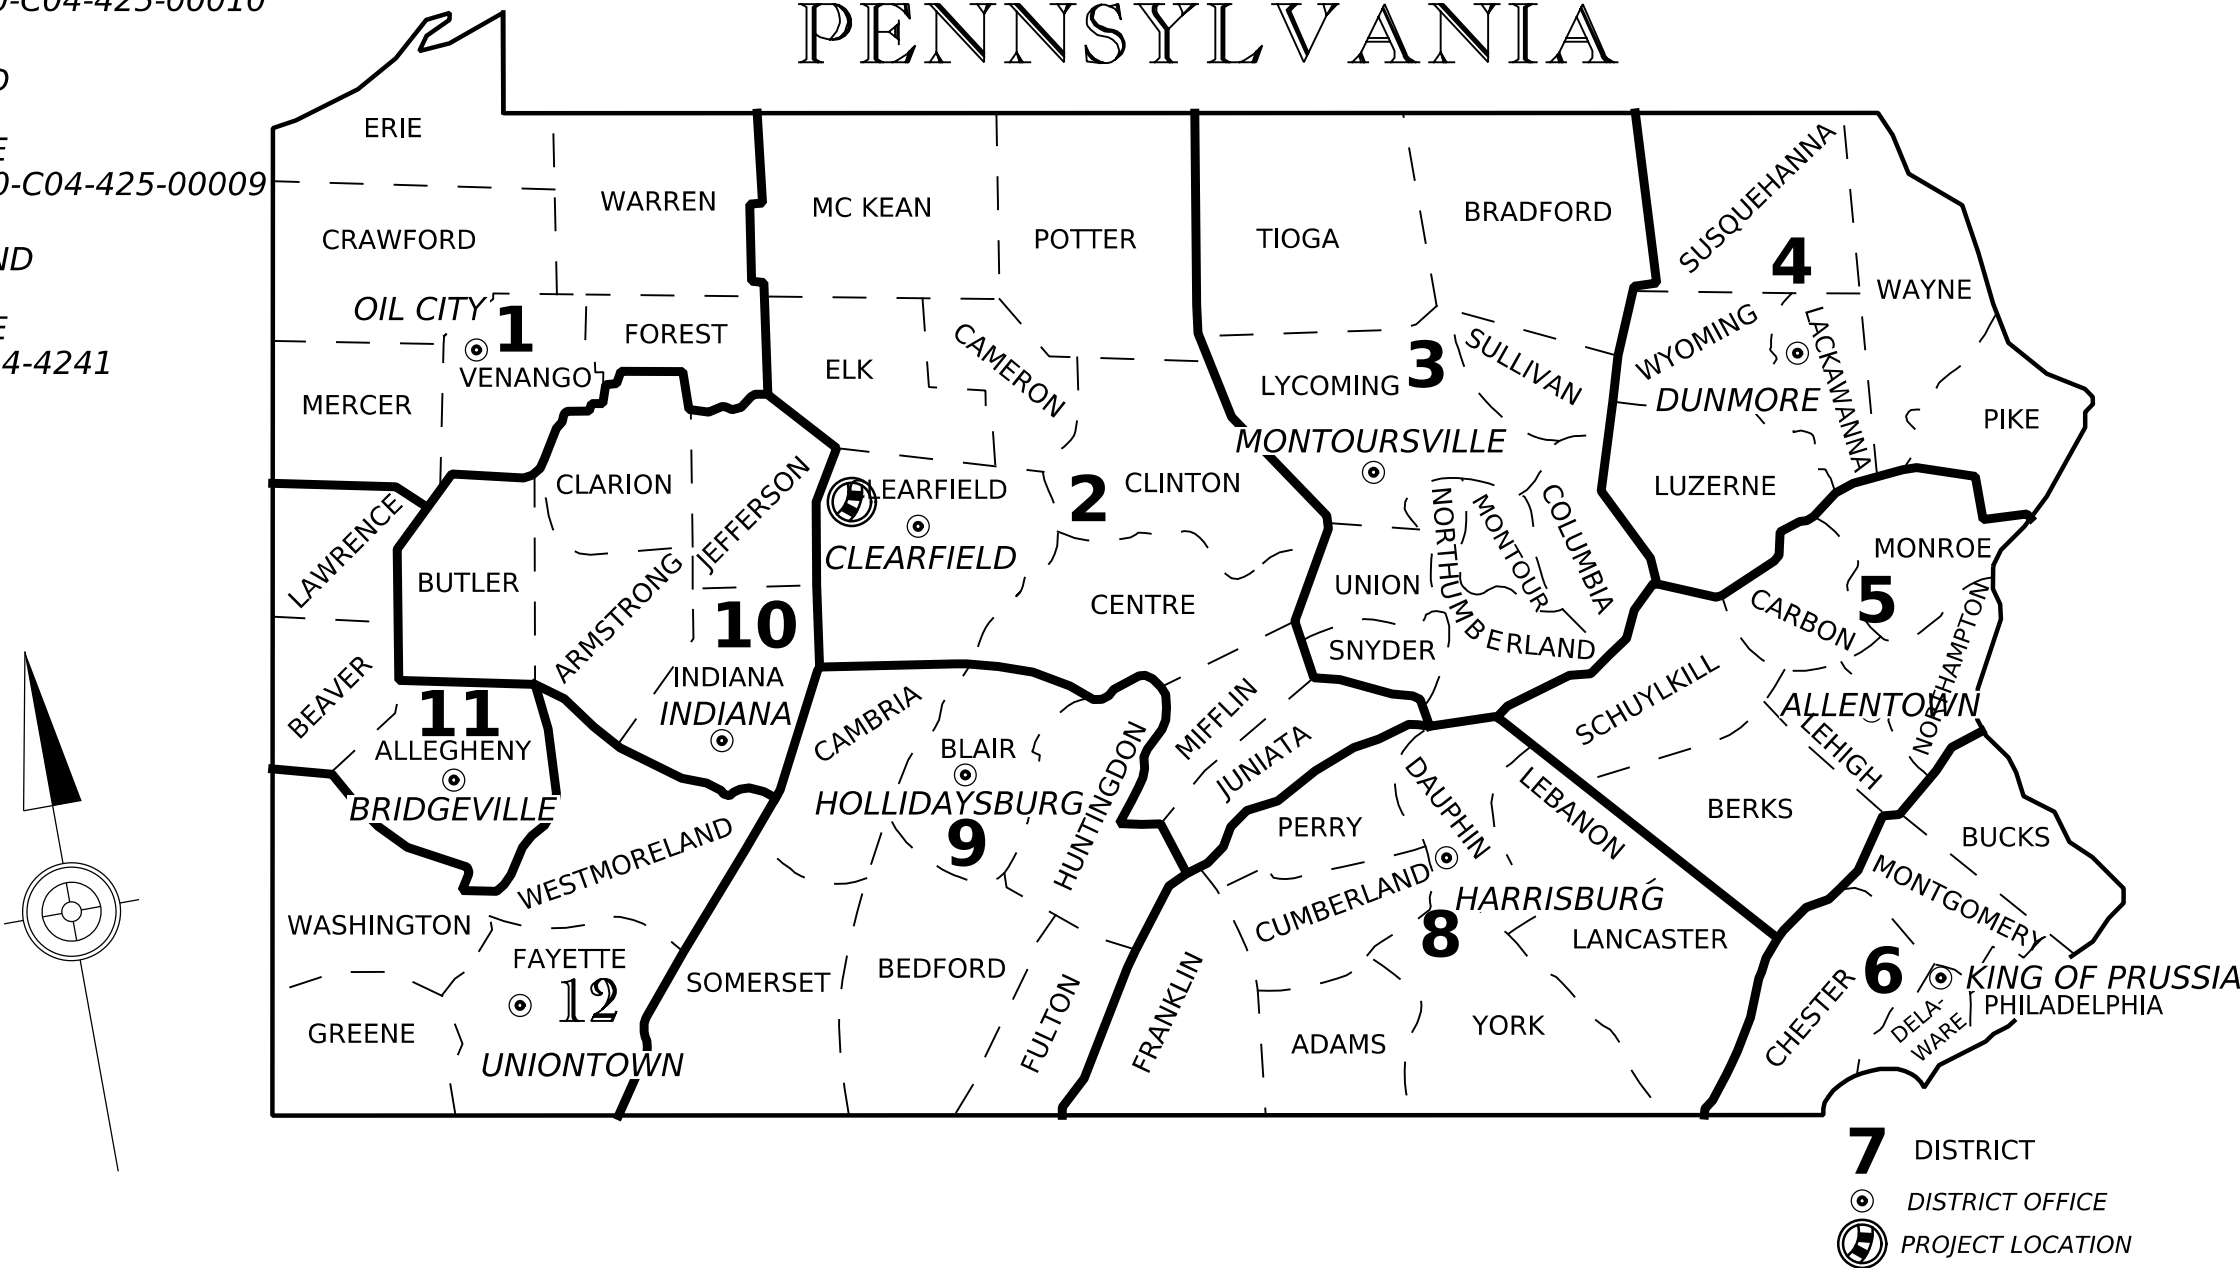

DISTRICT	COUNTY	ROUTE	SECTION	SHEET
2-0	CLEARFIELD	4017	TSA	2 OF 29
CITY OF DUBOIS & SANDY TOWNSHIP				
REV NO	REVISIONS		DATE	BY APPD


PLOTTED: \$\$\$\$\$\$DATE\$\$\$\$\$

LIST OF PROPERTY OWNERS

23	JOHN L. COZEN III TAX PARCEL ID 72-29-9830	31	THE FIRST REGULAR BAPTIST CHURCH OF DUBOIS NON-PROFIT CORPORATION TAX PARCEL ID 1280-C04-421-00012	39	JEFFREY S. TEATS TAX PARCEL ID 1280-C04-421-00004	47	CHRISTOPHER J. CRAWFORD AND REBECCA F. CRAWFORD HUSBAND AND WIFE TAX PARCEL ID 1280-C04-422-00012
24	MICHAEL MISIEWICZ TAX PARCEL ID 1280-C04-424-00010	32	THE FIRST REGULAR BAPTIST CHURCH OF DUBOIS NON-PROFIT CORPORATION TAX PARCEL ID 1280-C04-421-035.1	40	DONNA M. SPILLANE TAX PARCEL ID 1280-C04-421-00003	48	CHRISTOPHER J. CRAWFORD AND REBECCA F. CRAWFORD HUSBAND AND WIFE TAX PARCEL ID 1280-C04-422-00011
25	MICHAEL MISIEWICZ TAX PARCEL ID 1280-C04-424-00009	33	THE FIRST REGULAR BAPTIST CHURCH OF DUBOIS NON-PROFIT CORPORATION TAX PARCEL ID 1280-C04-421-00010	41	DAVID M. BALL AND SHERRI L. BALL HUSBAND AND WIFE TAX PARCEL ID 1280-C04-422-00019	49	CHRISTY WEAVER TAX PARCEL ID 1280-C04-422-00010
26	SUSAN L. GREATHOUSE, TROY A. GREATHOUSE AND GRETCHEN L. GREATHOUSE AS JOINT TENANTS WITH RIGHT OF SURVIVORSHIP TAX PARCEL ID 1280-C04-424-00008	34	MURRAY F. SMITH AND LESLIE P. SMITH D/B/A DVC ASSOCIATES GENERAL PARTNERSHIP TAX PARCEL ID 1280-C04-421-00009	42	TAMMY L. MEIER TAX PARCEL ID 1280-C04-422-00018	50	JOHN H. KESSLER AND JUDY A. KESSLER HUSBAND AND WIFE TAX PARCEL ID 1280-C04-422-00009
27	DANIEL M. BARONICK AND KELLY J. BARONICK HUSBAND AND WIFE TAX PARCEL ID 1280-C04-424-00004	35	PAUL B. GULVAS AND ETHEL A. GULVAS HUSBAND AND WIFE TAX PARCEL ID 1280-C04-421-00008	43	THE LOUIS S. WEIBLE AND FRANCES R. WEIBLE REVOCABLE LIVING TRUST TAX PARCEL ID 1280-C04-422-00017	51	MICHAEL W. MAINES TAX PARCEL ID 1280-C04-422-00008
28	DEBORAH A. KISSELL DUNWORTH TAX PARCEL ID 1280-C04-421-00015	36	MALCOLM S. MORRIS TAX PARCEL ID 1280-C04-421-00007	44	CATHY J. LABENNE AND JUDITH A. MILLER TENANTS IN COMMON TAX PARCEL ID 1280-C04-422-00016	52	MARK T. SULLIVAN AND JANET L. SULLIVAN HUSBAND AND WIFE TAX PARCEL ID 1280-C04-422-00007
29	JOHN H. YOUNGMARK AND ROSE A. YOUNGMARK HUSBAND AND WIFE TAX PARCEL ID 1280-C04-421-00014	37	KAREN LYNN UPLINGER AND MICHAEL FRED UPLINGER HUSBAND AND WIFE TAX PARCEL ID 1280-C04-421-00006	45	CHARLIE CHEN TAX PARCEL ID 1280-C04-422-00014	53	MARK T. SULLIVAN AND JANET L. SULLIVAN HUSBAND AND WIFE TAX PARCEL ID 1280-C04-422-00005
30	THE FIRST REGULAR BAPTIST CHURCH OF DUBOIS NON-PROFIT CORPORATION TAX PARCEL ID 1280-C04-421-00058	38	CYNTHIA M. REIKER TAX PARCEL ID 1280-C04-421-00005	46	RONALD N. REED JR. AND TRACEY L. ALLEN JOINT TENANTS WITH RIGHT OF SURVIVORSHIP TAX PARCEL ID 1280-C04-422-00013	54	BRIAN M. PASSMORE AND JULIE A. PASSMORE HUSBAND AND WIFE TAX PARCEL ID 1280-C04-422-00003
						55	DUSTIN A. BILLOCK AND CHRISTINA D. BILLOCK HUSBAND AND WIFE TAX PARCEL ID 1280-C04-422-00001
						56	JERAMIE D. REYNOLDS AND CARRIE L. REYNOLDS HUSBAND AND WIFE TAX PARCEL ID 1280-C04-424-00001
						57	DAVID W. KITCHEN AND LINDA L. KITCHEN HUSBAND AND WIFE, AS TO ONE HALF INTEREST AND SUSAN L. GREATHOUSE AS TO ONE HALF INTERSET TAX PARCEL ID 1280-C04-424-00002
						58	DAVID W. KITCHEN AND LINDA L. KITCHEN HUSBAND AND WIFE, AS TO ONE HALF INTEREST AND SUSAN L. GREATHOUSE AS TO ONE HALF INTERSET TAX PARCEL ID 1280-C04-424-00015
						59	SCHOOL ROAD OF SANDY TOWNSHIP
						60	DAVID M. MONELLA TAX PARCEL ID 1280-C04-424-00005
						61	SERENA M. WEIBLE TAX PARCEL ID 1280-C04-424-00007
						80	DAVID M. BALL AND SHERRI L. BALL HUSBAND AND WIFE TAX PARCEL ID 1280-C04-421-002.1 TAX PARCEL ID 1280-C04-421-00042
						122	PATRICK J. WILLAR TAX PARCEL ID 1280-C04-422-00020

TABULATION OF SEGMENT EQUALITIES


T-356 MAPLE AVE STA 73+56.96 = SR 4014 SEGMENT 0032 OFFSET 0000

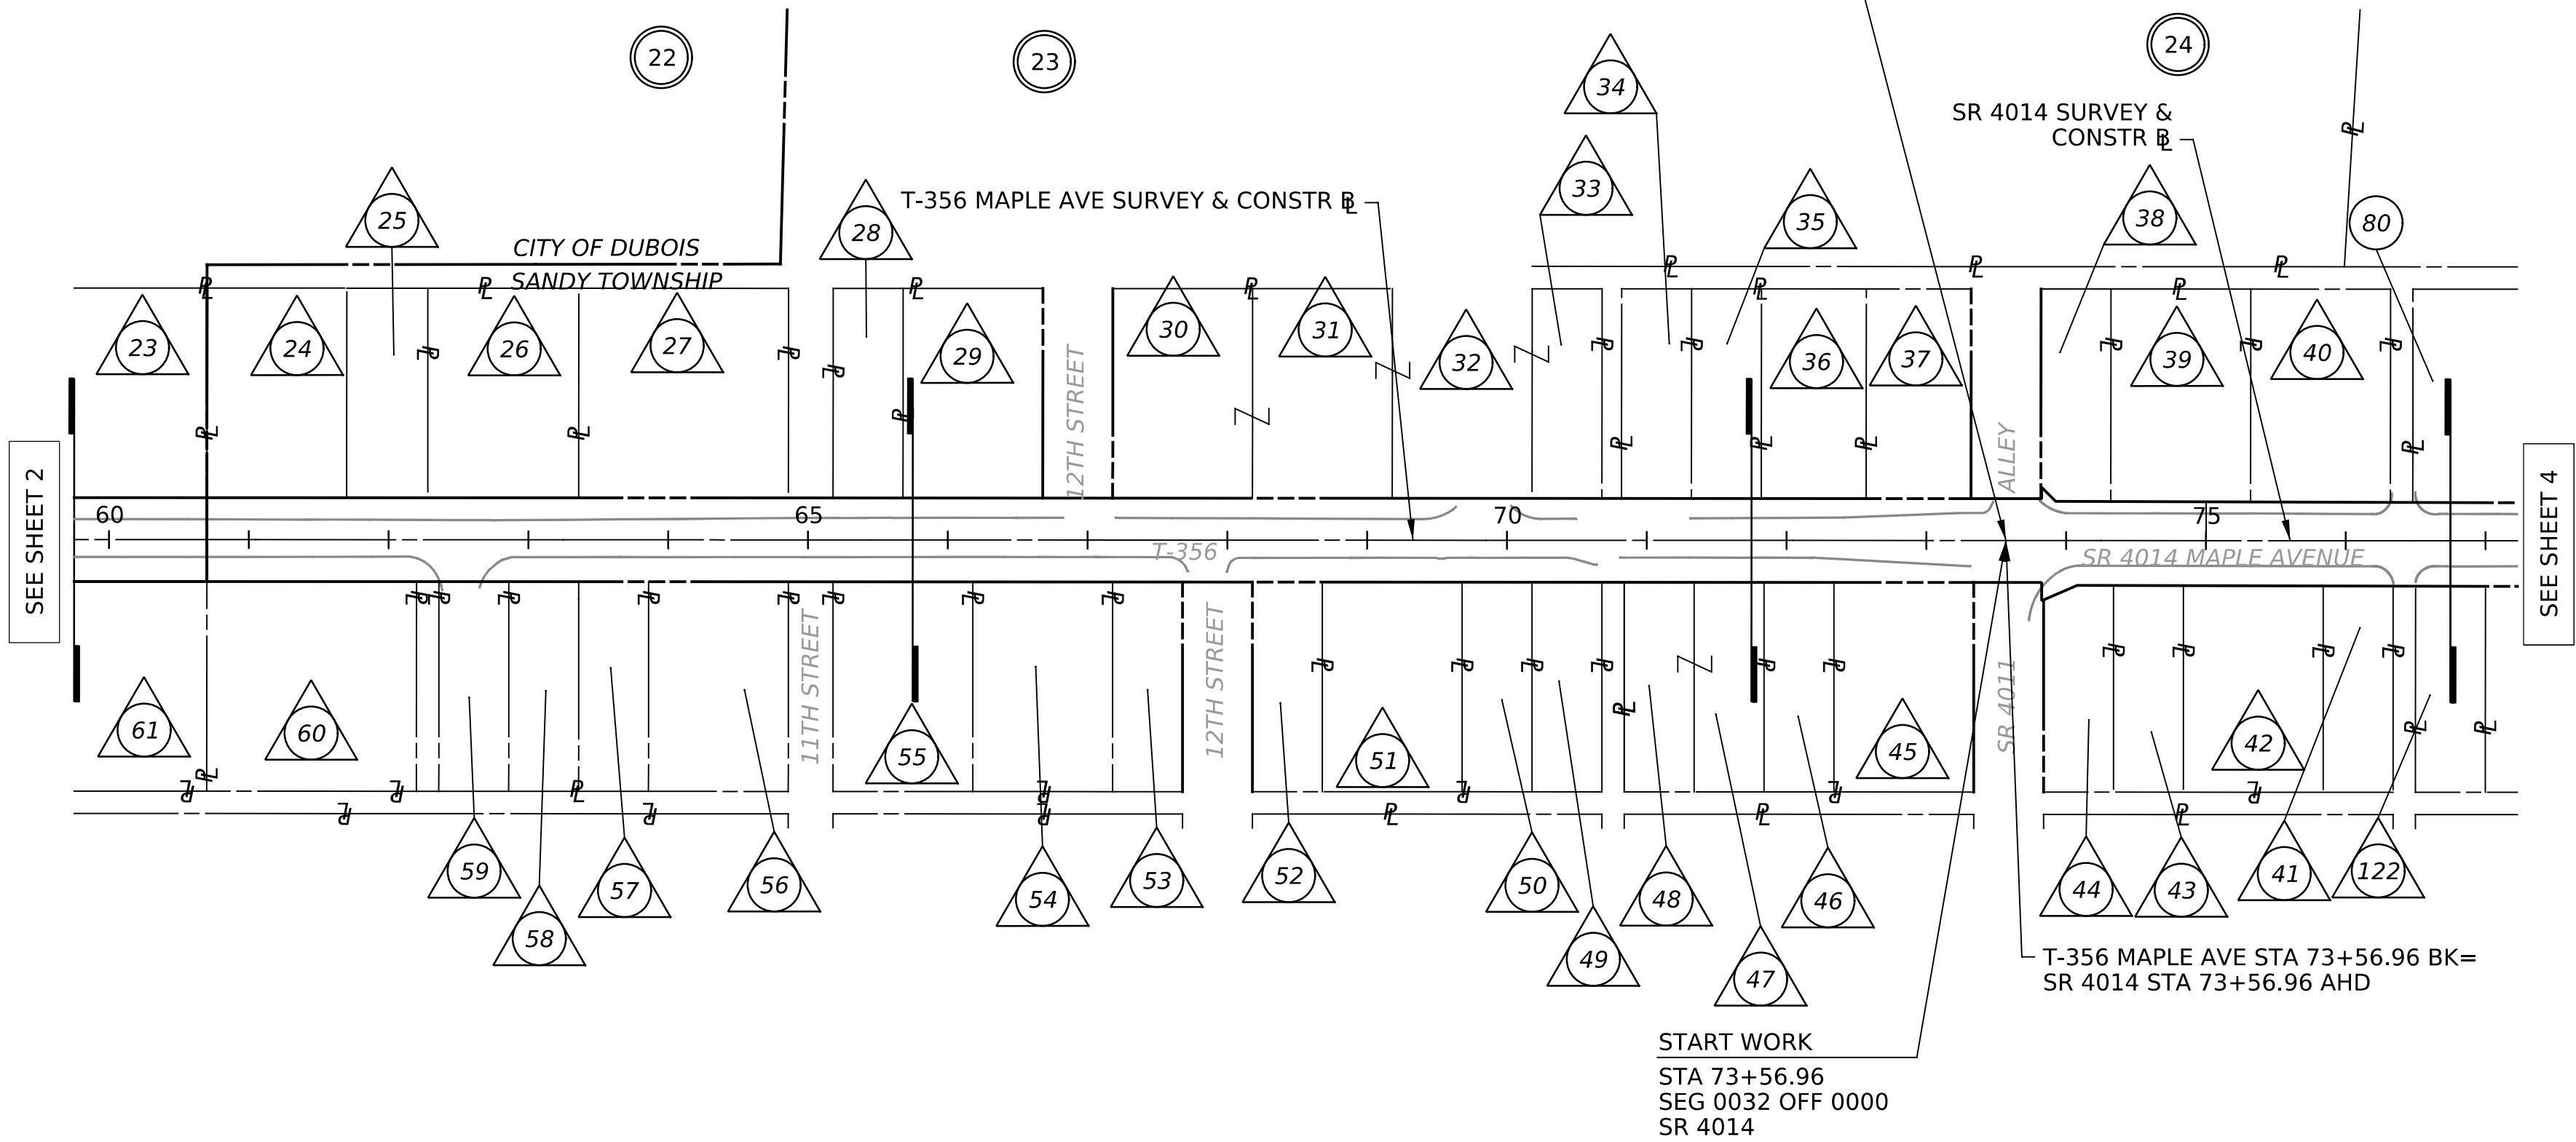

LEGEND

- PLAN
- PARCEL IDENTIFICATION NUMBER
- PARCEL IDENTIFICATION NUMBER-NO TAKE
- SHEET LIMITS

INDEX MAP

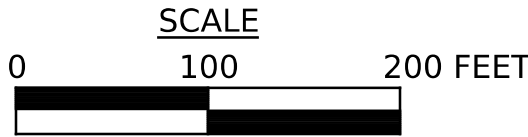


\$\$\$\$DATE\$\$\$\$

PLOTTED:

LIST OF PROPERTY OWNERS

80	DAVID M. BALL AND SHERRI L. BALL HUSBAND AND WIFE TAX PARCEL ID 1280-C04-421-002.1 TAX PARCEL ID 1280-C04-421-00042	112	A. ANDREW BROSIUS AND MELISSA M. BROSIUS HUSBAND AND WIFE TAX PARCEL ID 1280-C04-650-00045
82	LINDO A. CRISTINI TAX PARCEL ID 1280-C04-421-00001	113	EDWIN D. NELSON AND KATHLEEN R. COLE-NELSON HUSBAND AND WIFE TAX PARCEL ID 1280-C04-650-00044
83	FRANK M. SNYDER AND CORINE M. SNYDER IRREVOCABLE GRANTOR TRUST CO-TRUSTEES JEFFREY K. SNYDER AND JEREMY E. SNYDER TAX PARCEL ID 1280-C04-421-00034	114	CSB BANK A BANKING CORPORATION TAX PARCEL ID 1280-C04-650-00041
84	THE FIRST REGULAR BAPTIST CHURCH OF DUBOIS NON-PROFIT CORPORATION TAX PARCEL ID 1280-C04-421-00035	116	LORI L. SROCK AND RUSSELL G. ROLL JOINT TENANTS WITH RIGHT OF SURVIVORSHIP TAX PARCEL ID 1280-C04-650-00014
85	ROBERT J. FLECK AND FRANCIS E. ANDERSON TAX PARCEL ID 1280-C04-421-00033	118	DAVID BALL AND SHERRI BALL HUSBAND AND WIFE TAX PARCEL ID 1280-C04-650-00015
86	CORBET DEVELOPMENT, LLC. A LIMITED LIABILITY COMPANY TAX PARCEL ID 1280-C04-421-00032 TAX PARCEL ID 1280-C04-421-00031 TAX PARCEL ID 1280-C04-421-00066	119	DAVID BALL AND SHERRI BALL HUSBAND AND WIFE TAX PARCEL ID 1280-C04-422-00023
89	RANDY L. COLLINS TAX PARCEL ID 1280-C04-421-00030	120	JAMES A. RAFFERTY AND CAROL A. RAFFERTY HUSBAND AND WIFE TAX PARCEL ID 1280-C04-422-00022
108	A. ANDREW BROSIUS AND MELISSA M. BROSIUS HUSBAND AND WIFE TAX PARCEL ID 1280-C04-000-00221	121	STEVEN E. IRVINE AND ANN V. IRVINE HUSBAND AND WIFE TAX PARCEL ID 1280-C04-422-00021
109	SHAFFER ROAD, LLC A PENNSYLVANIA LIMITED LIABILITY COMPANY TAX PARCEL ID 1280-C04-000-00071	122	PATRICK J. WILLAR TAX PARCEL ID 1280-C04-422-00020


LEGEND

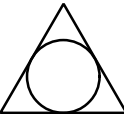-  PLAN
-  PARCEL IDENTIFICATION NUMBER
-  PARCEL IDENTIFICATION NUMBER-NO TAKE
-  SHEET LIMITS

LIMIT OF WORK
STA 79+36.00
SEG 0010 OFFSET 0000
SR 4017 SEC TSA
SANDY TOWNSHIP
CLEARFIELD COUNTY

STOP WORK
STA 78+73.48
SEG 0040 OFFSET 0139
SR 4014

PI STA 79+36.00 SR 4014 =
PI STA 79+36.00 SR 4017


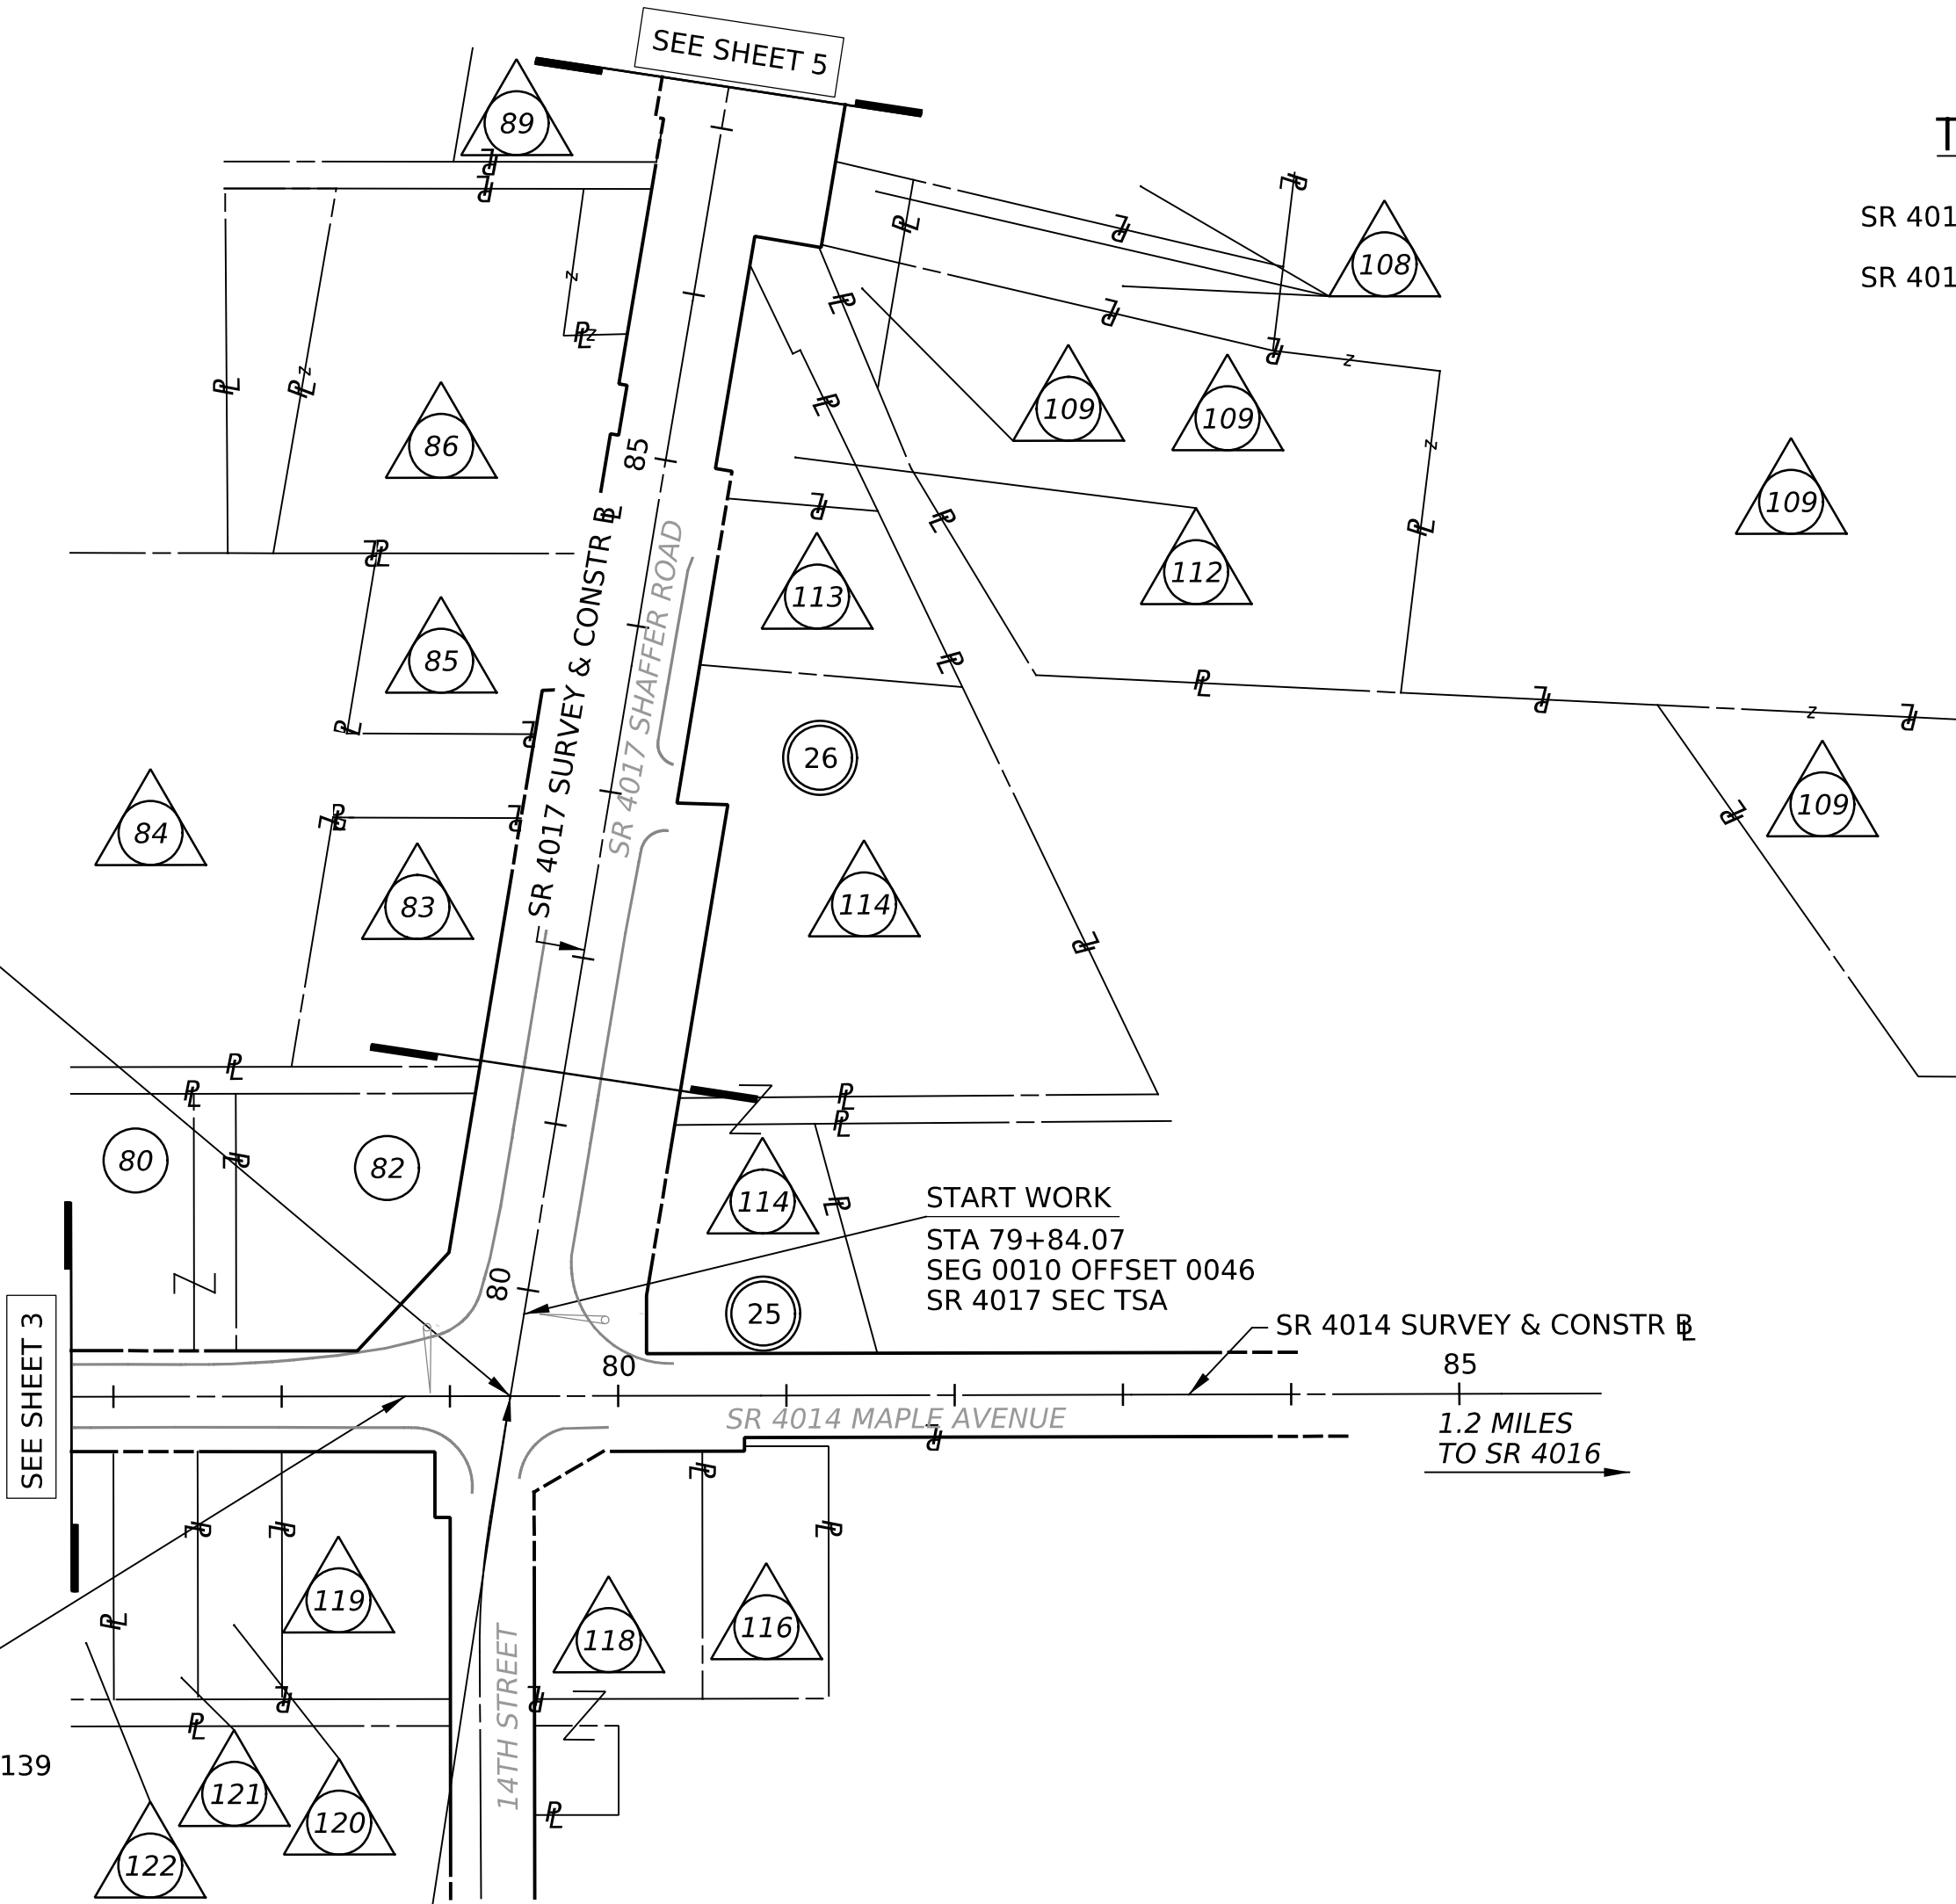


TABULATION OF SEGMENT EQUALITIES

SR 4017 (SHAFFER ROAD) STA 79+36.00 = SR 4014 (MAPLE AVENUE) SEG 0050 OFF 0000

SR 4014 (MAPLE AVENUE) STA 79+36.00 = SR 4017 (SHAFFER ROAD) SEG 0010 OFF 0000

INDEX MAP

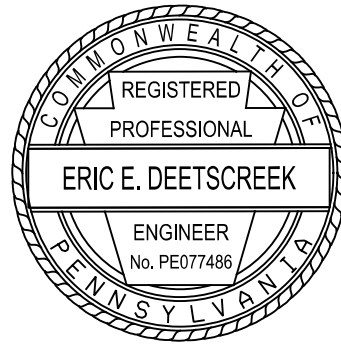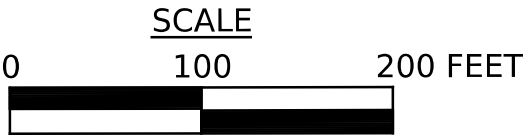

 BENJAMIN D. ANDERSON AND
CHELSEA M. ANDERSON
HUSBAND AND WIFE
TAX PARCEL ID 1280-C04-421-00071

 JESSICA ROSE UREN AND
JONATHAN WAYNE UREN
HUSBAND AND WIFE
TAX PARCEL ID 1280-C04-421-00029

 DANIEL C. ANDERSON AND
TAMMY M. ANDERSON
HUSBAND AND WIFE
TAX PARCEL ID 1280-C04-421-00028

 GORDON J. WATT
TAX PARCEL ID 1280-C04-421-00027
TAX PARCEL ID 1280-C04-421-00047
TAX PARCEL ID 1280-C04-421-00063
TAX PARCEL ID 1280-C04-421-00068


 WILLIAM K. NICHOL, III AND
KAREN A. NICHOL
HUSBAND AND WIFE
TAX PARCEL ID 1280-C04-421-00023

 MARY ANN NICOMETO
TAX PARCEL ID 1280-C04-421-021.1

 KIRSTEN A. GORDON
TAX PARCEL ID 1280-C04-421-024.1

	A. ANDREW BROSIUS AND MELISSA M. BROSIUS HUSBAND AND WIFE TAX PARCEL ID 1280-C04-000-00221
	SHAFFER ROAD, LLC A PENNSYLVANIA LIMITED LIABILITY COMPANY TAX PARCEL ID 1280-C04-000-00071
	CITY OF DUBOIS
	BALTIMORE & OHIO RAILROAD COMPANY CORPORATION OF THE STATE OF MARYLAND


TRAIL STA 00+00.00 = SR 4017 (SHAFFER ROAD) SEG 0020 OFF 0033

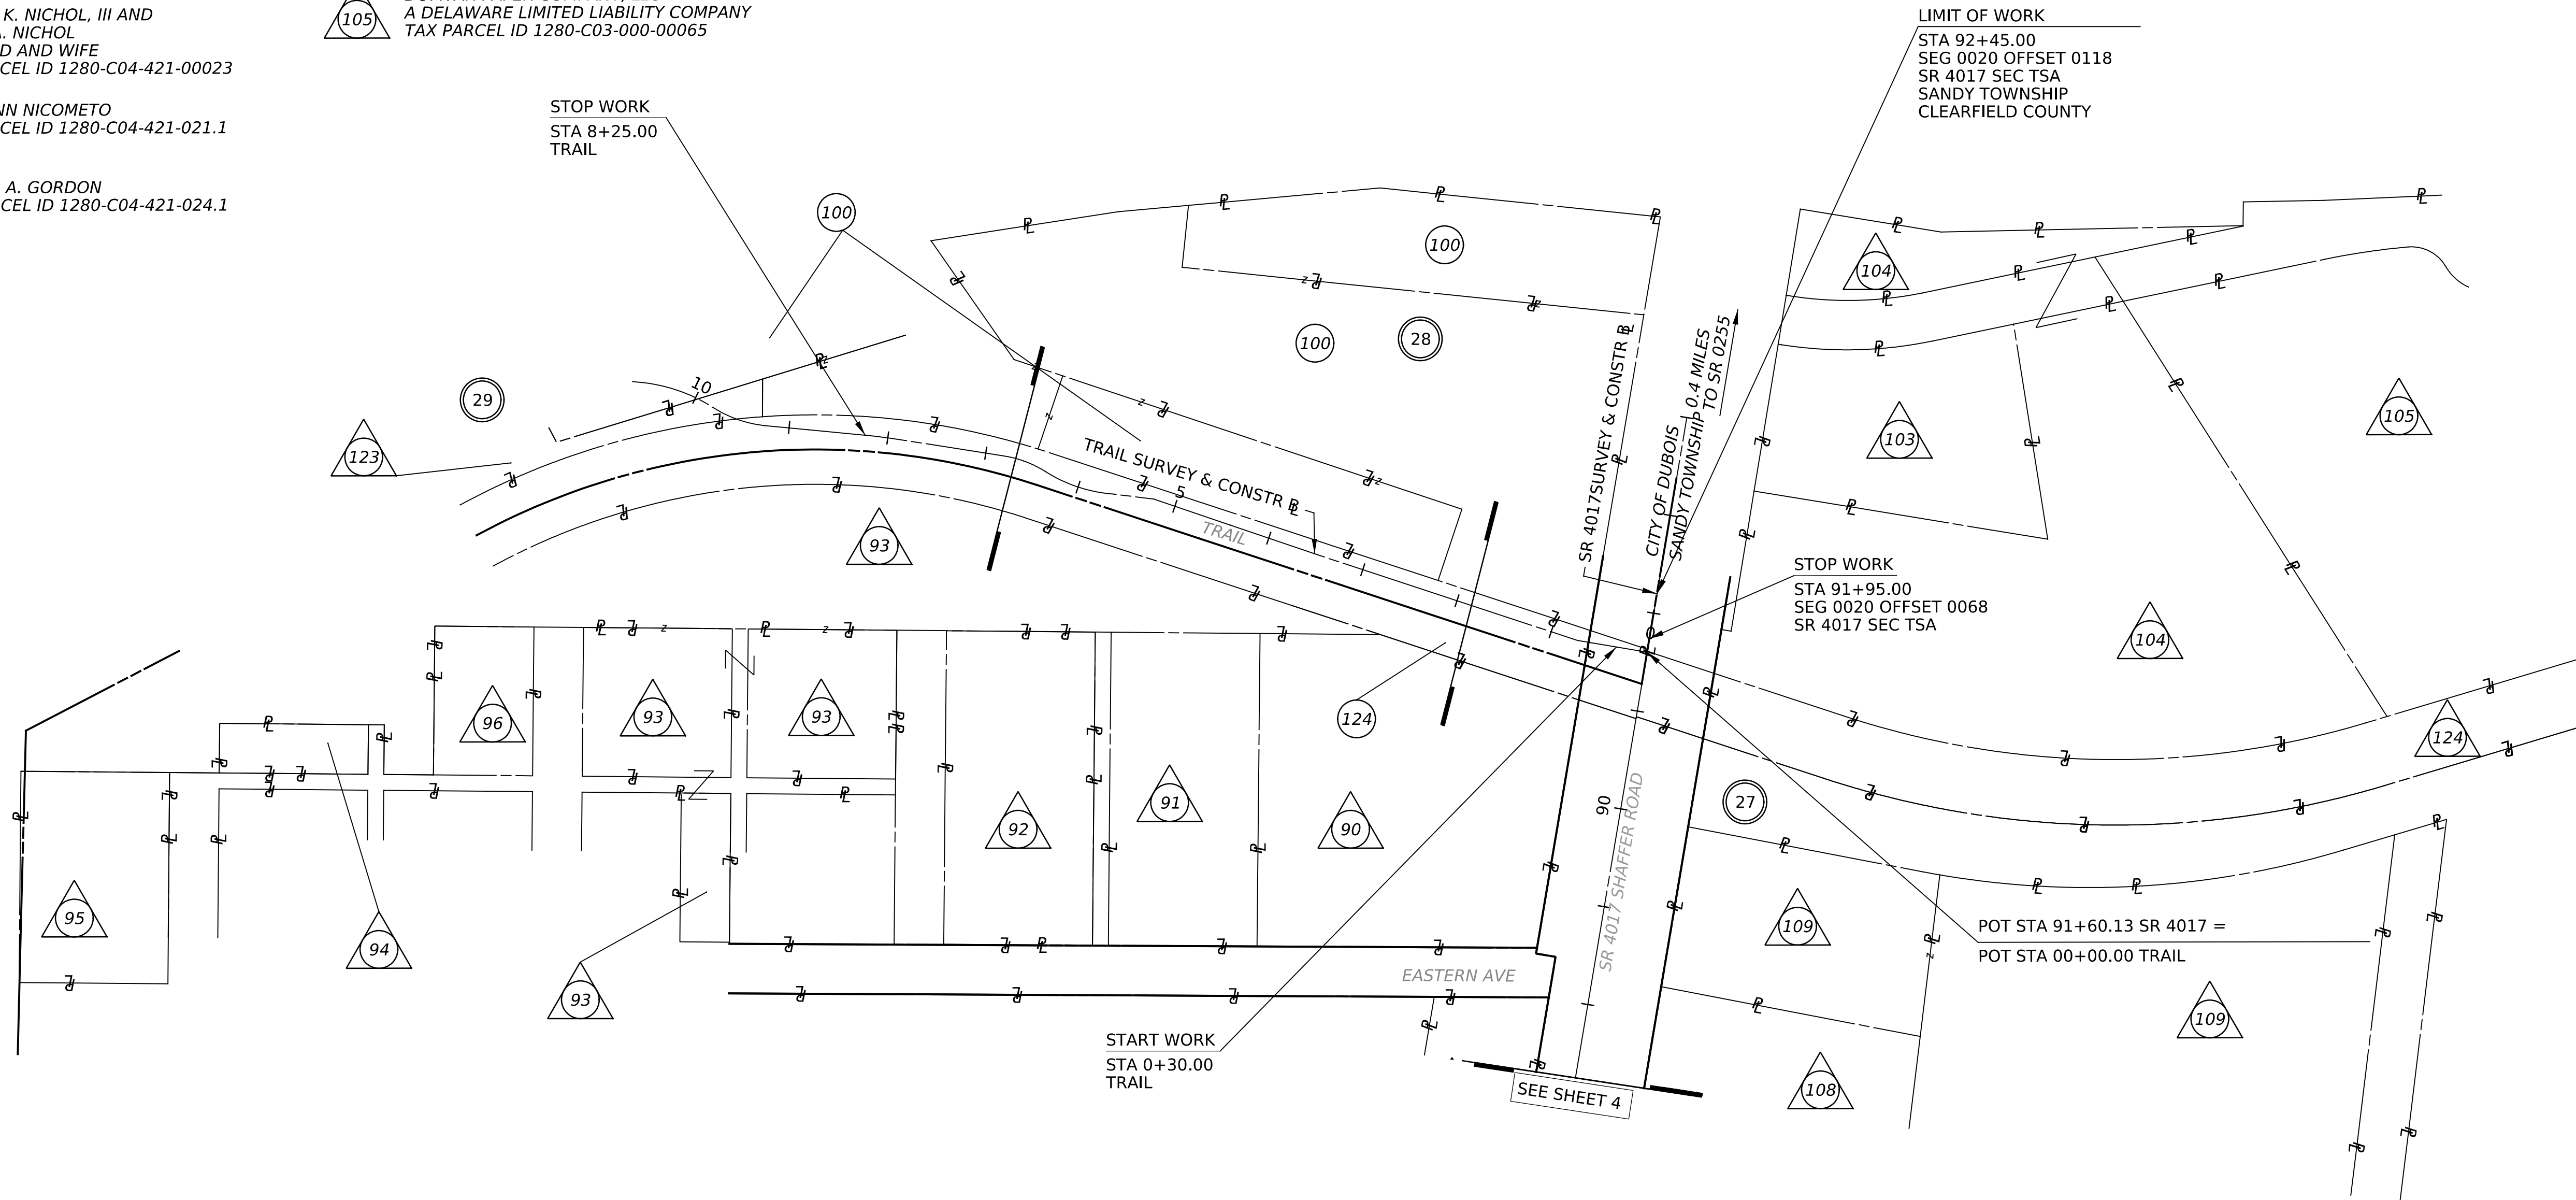

- PLAN
- PARCEL IDENTIFICATION NUMBER
- PARCEL IDENTIFICATION NUMBER-NO TAKE
- SHEET LIMITS
- MUNICIPAL BOUNDARY LINE

SCALE

0 100 200 FEET

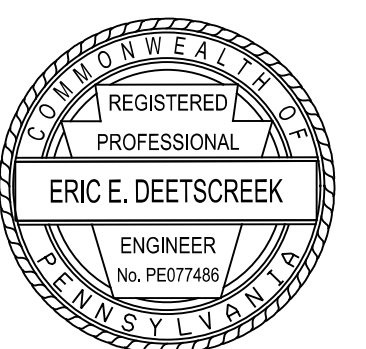

OPERATOR: skrumenacker
FILE NAME: X:\Sandy Twp\21-363 Maple Shaffer_TSA\02 Draw\03 Plan\Roadway\21-363_03RDGN.dgn

PLOTTED: \$\$\$\$DATE\$\$\$\$

TABULATION OF OVERALL LENGTH

SR 4017
STA 79+36.00 TO STA 92+45.00 1309.00 LF =0.248 MILES

TABULATION OF CONSTRUCTION LENGTH

T-356 MAPLE AVE
STA 42+59.01 TO STA 73+56.96 3097.95 LF =0.587 MILES

SR 4014
STA 73+56.96 TO STA 78+73.48 516.52 LF =0.098 MILES

SR 4017
STA 79+84.07 TO STA 91+95.00 1210.93 LF =0.229 MILES

TRAIL
STA 0+30.00 TO STA 8+25.00 795.00 LF =0.151 MILES

LIST OF EQUALITIES

SR 4014 SURVEY & CONSTR  STA 79+36.00=
SR 4017 SURVEY & CONSTR  STA 79+36.00

SUMMARY OF PROJECT COORDINATES

BASED ON PENNSYLVANIA STATE PLANE COORDINATE SYSTEM
(NORTH ZONE) WITH A COMBINED FACTOR OF 0.99990822.

ROUTE	STATION	POINT	COORDINATES		BEARING
			NORTHING	EASTING	
T-356 MAPLE AVE SURVEY & CONSTR 	41+25.00	POB	347313.5531	1693835.8092	
	79+36.00	PI	346638.3208	1697586.5135	S79°47'40"E
	85+84.00	POE	346524.2195	1698224.3888	S79°51'30"E
SR 4017 SURVEY & CONSTR 	79+36.00	PI	346638.3208	1697586.5135	
	84+73.71	PI	347144.5927	1697767.6741	N19°41'20"E
	94+00.00	POE	348015.7793	1698082.3960	N19°51'45"E
TRAIL SURVEY & CONSTR 	0+00.00	POB	347790.1795	1698000.8966	
	0+71.30	PI	347814.4056	1697933.8359	N70°08'15"W
	1+10.85	PI	347833.2926	1697899.0856	N61°28'32"W
	3+47.58	PI	347946.2905	1697691.0683	N61°29'19"W
	5+21.69	PI	348030.8888	1697538.8907	N60°55'46"W
	5+62.23	PC	348042.9048	1697500.1784	N72°45'22"W
	5+64.43	PI	348043.5348	1697498.0684	N73°22'26"W
	5+66.63	PRC	348044.1414	1697495.9516	N74°00'43"W
	6+01.67	PI	348053.7912	1697462.2718	N74°00'43"W
	6+35.43	PRC	348077.5320	1697436.5071	N47°20'28"W
	6+58.25	PI	348092.9949	1697419.7259	N47°20'28"W
	6+80.43	PT	348100.5068	1697398.1786	N70°46'49"W
	7+82.08	PC	348133.9683	1697302.1960	N70°46'49"W
	8+02.08	PI	348140.5536	1697283.3064	N70°46'49"W
	8+22.08	PT	348146.1427	1697264.0985	N73°46'34"W
	9+22.76	POE	348173.4778	1697167.2037	N74°14'44"W

NOTE: FOUR (4) DECIMAL PLACE COORDINATES ARE USED FOR COMPUTATIONAL
PURPOSE ONLY AND DO NOT IMPLY PRECISION BEYOND TWO (2) DECIMAL PLACES.

MAPLE AVENUE CONSISTS OF SR 4014 AND FORMER SR 4014 LOCATED IN SANDY
TOWNSHIP (T-356) AND THE CITY OF DUBOIS.

GENERAL NOTES CONT'D

THREE TO TEN WORKING DAYS PRIOR TO EXCAVATION BASED ON THE
COMPLEXITY OF THE PROJECT. THE CONTRACTOR MUST CONTACT THE
PA ONE CALL SYSTEM, INC., PHONE 1-800-242-1776,
SERIAL NO. 20222340526 FOR SANDY TOWNSHIP & SERIAL
NO.20222340525
FOR CITY OF DUBOIS . ADDITIONAL INFORMATION IS AVAILABLE AT
https://www.pa1call.org/PA811/Public/.

THE CONTRACTOR IS REQUIRED TO NOTIFY THE DEPARTMENT AND
SUBMIT AN ALLEGED VIOLATION REPORT (AVR) TO THE PA PUBLIC
UTILITY COMMISSION THROUGH THE PA ONE CALL SYSTEM,
WWW.PA1CALL.ORG, WITHIN TEN (10) BUSINESS DAYS AFTER A
UTILITY LINE IS STRUCK, DAMAGED, OR PREVIOUS DAMAGE IS
DISCOVERED AS REQUIRED BY PENNSYLVANIA'S UNDERGROUND
UTILITY LINE PROTECTION LAW ACT 50 (P.L.852, NO. 287
AMENDED OCT. 30, 2017).

TEMPORARY CONSTRUCTION EASEMENT. AN EASEMENT TO USE THE
LAND AS NECESSARY DURING CONSTRUCTION OF THE PROJECT.
THE EASEMENT IS REQUIRED ONLY UNTIL THE CONSTRUCTION OR
WORK INDICATED BY THE PLAN IS COMPLETED, UNLESS SOONER
RELINQUISHED IN WRITING BY DEPARTMENT.

ALL CURVE DATA IS BASED ON THE ARC DEFINITION UNLESS
OTHERWISE INDICATED.

THE HORIZONTAL SURVEY INFORMATION IS BASED UPON THE
STATE PLANE SOUTH COORDINATE SYSTEM (NAD83).

THE VERTICAL CONTROL IS BASED UPON THE NORTH AMERICAN
VERTICAL DATUM (NAVD88).

DISTRICT	COUNTY	ROUTE	SECTION	SHEET		
2-0	CLEARFIELD	4017	TSA	6 OF 29		
CITY OF DUBOIS & SANDY TOWNSHIP						
REV NO	REVISIONS			DATE	BY	APPD
GENERAL NOTES						

GENERAL NOTES

THE LEGAL RIGHT-OF-WAY ON MAPLE AVENUE AND T.R. 356,
FORMERLY SR 4014 FROM STATION 42+59.01 TO STATION
64+86.03 IS SIXTY (60') FEET IN WIDTH BASED ON A PLAN OF LOTS
FOR A.R. VANTASSEL'S ADDITION TO DUBOIS DATED 1892 AND
RECORDED APRIL 8, 1903, AND BY DEED DESCRIPTIONS.

THE LEGAL RIGHT-OF-WAY ON MAPLE AVENUE AND T.R. 356,
FORMERLY SR 4014 FROM STATION 64+86.03 TO STATION
73+56.96 IS SIXTY (60') FEET IN WIDTH BASED ON THE MAP OF C.
LUTHER LOWE DATED MARCH 25, 1941 AND BY DEED
DESCRIPTIONS.

THE LEGAL RIGHT-OF-WAY ON SR 4014, FORMERLY LR 402 & LR
17030 FROM STATION 73+56.96 TO STATION 78+45.00 IS SIXTY
(60') FEET IN WIDTH BASED ON THE MAP OF C. LUTHER LOWE
DATED MARCH 25, 1941 AND BY DEED DESCRIPTIONS.

THE LEGAL RIGHT-OF-WAY ON SR 4014, FORMERLY LR 402 & LR
17030 FROM STATION 73+56.96 TO STATION 79+73.48 IS
VARIABLE IN WIDTH FROM NINETY-NINE (99') FEET TO FIFTY (50')
FEET BASED ON A PLAN OF SR 4014, SECTION N01 R/W, APPROVED
AND SIGNED BY THE SECRETARY OF TRANSPORTATION BEHALF OF
THE GOVERNOR AS WELL AS HIMSELF ON AUGUST 5, 1997 AND
RECORDED DECEMBER 16, 1997 IN CLEARFIELD COUNTY
COURTHOUSE MAP FILE #1454.

THE LEGAL RIGHT-OF-WAY ON SR 4017, FORMERLY LR 402 FROM
STATION 79+84.07 TO STATION 88+42.00 VARIES IN WIDTH FROM
SIXTY (60') FEET TO ONE-HUNDRED FORTY (140') FEET BASED ON A
PLAN OF SR 4014, SECTION N01 R/W, APPROVED AND SIGNED BY
THE SECRETARY OF TRANSPORTATION BEHALF OF THE GOVERNOR
AS WELL AS HIMSELF ON AUGUST 5, 1997 AND RECORDED
DECEMBER 16, 1997 IN CLEARFIELD COUNTY COURTHOUSE MAP
FILE #1454.

THE LEGAL RIGHT-OF-WAY ON SR 4017, FORMERLY LR 402 FROM
STATION 88+42.00 TO STATION 92+45.00 IS ONE-HUNDRED
THIRTY (130') FEET IN WIDTH BASED ON DRAWINGS FOR THE
CONSTRUCTION AND CONDEMNATION OF RIGHT-OF-WAY FOR LR
402 SECTION 5, APPROVED BY GOVERNOR RAYMOND P. SHAFER ON
JUNE 1, 1967 AND RECORDED IN THE CLEARFIELD COUNTY
COURTHOUSE IN PLAN BOOK 21 ON DECEMBER 6, 1967. RE-
RECORDED IN THE CLEARFIELD COUNTY COURTHOUSE IN MAP FILE
31 ON AUGUST 3, 1972.

THE LEGAL RIGHT-OF-WAY ALONG THE BALTIMORE AND OHIO
RAILROAD FROM STATION 2317+34.50 TO STATION 2329+59.71 IS
SEVENTY (70') FEET IN WIDTH BASED ON DRAWINGS FOR THE
CONSTRUCTION AND CONDEMNATION OF RIGHT-OF-WAY FOR LR
402 SECTION 5, APPROVED BY GOVERNOR RAYMOND P. SHAFER ON
JUNE 1, 1967 AND RECORDED IN THE CLEARFIELD COUNTY
COURTHOUSE IN PLAN BOOK 21 ON DECEMBER 6, 1967. RE-
RECORDED IN THE CLEARFIELD COUNTY COURTHOUSE IN MAP FILE
31 ON AUGUST 3, 1972, AND BY SHAFT NO. 1 B&SC&C CO VAL MAP.

THE LAND LEASE FOR THE RECREATIONAL TRAIL ALONG THE
BALTIMORE AND OHIO RAILROAD FROM STATION 0+30 TO STATION
5+00 IS EIGHT (8') FEET IN WIDTH BASED ON AGREEMENT
#BPRR230823722 MADE ON FEBRUARY 1, 2024 AND WILL
CONTINUE IN FORCE UNTIL TERMINATED BY EITHER PARTY.

DETAILS, OTHER THAN THOSE INDICATED, ARE ON THE FOLLOWING
PENNDOT STANDARD DRAWINGS:


RC-10M	JUN. 1, 2010
RC-13M	JUNE 1, 2010
RC-20M	NOV. 1, 2022
RC-21M	JUN. 1, 2010
RC-22M	FEB. 8, 2019
RC-25M	FEB. 27, 2023
RC-64M	FEB. 19, 2021
RC-67M	FEB. 19, 2021
RC-70M	FEB. 8, 2019
RC-72M	FEB. 8, 2019
RC-73M	FEB. 8, 2019
TC-8600	JUN. 13, 2013

DO NOT INTERFERE WITH THE OPERATION OF ANY FIRE HYDRANT,
FIRE CALL BOX OR POLICE CALL BOX.

THIS IS A FEDERAL-AID PROJECT AND AS SUCH IS SUBJECT TO
INSPECTION BY REPRESENTATIVES OF THE FEDERAL HIGHWAY
ADMINISTRATION AND THE PENNSYLVANIA DEPARTMENT OF
TRANSPORTATION.



LOCATION MAP

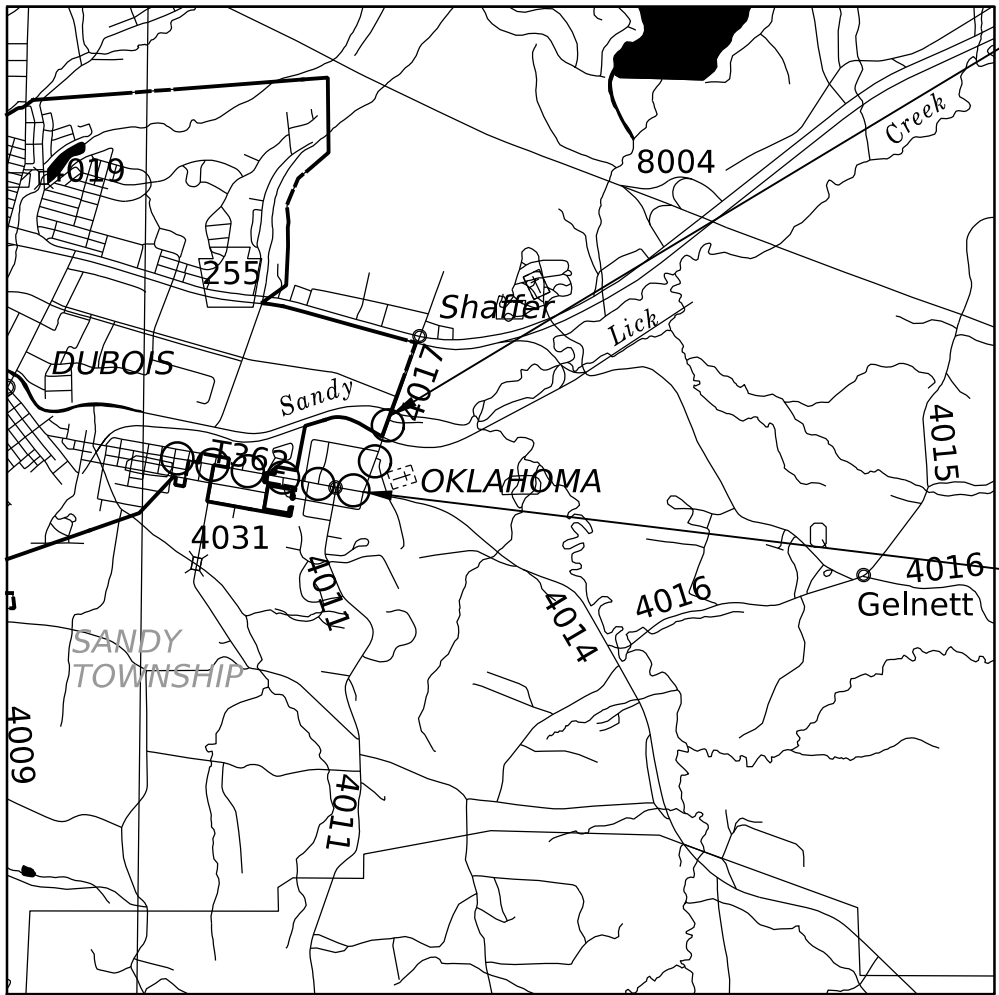


LIMIT OF WORK
STA 92+45.00
SEG 0020 OFFSET 0118
SR 4017 SEC TSA
SANDY TOWNSHIP
CLEARFIELD COUNTY

LIMIT OF WORK
STA 79+36.00
SEG 0010 OFFSET 0000
SR 4017 SEC TSA
SANDY TOWNSHIP
CLEARFIELD COUNTY

LEGEND

- TRAFFIC ROUTE
- STATE ROUTE
- TOWNSHIP ROAD
- PROJECT

SCALE

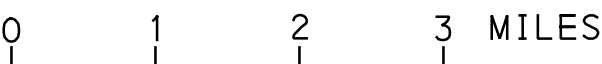

PUBLIC UTILITIES

PA. ONE CALL SYSTEM INC. PHONE 1-800-242-1776
CITY OF DUBOIS SERIAL NO. 20222340525
SANDY TOWNSHIP SERIAL NO. 20222340526

EA PENNSYLVANIA ELECTRIC COMPANY
261 INDUSTRIAL PARK ROAD
SOMERSET, PA 15501
CONTACT: CODY TRABERT
PHONE: (814) 421-9617
EMAIL:CTRABERT@
FIRSTENERGYCORP.COM

FOA COMCAST CABLE COMMUNICATIONS
MANAGEMENT, LLC
1 COMCAST DRIVE
BLAIRSVILLE, PA 15717
CONTACT:DOUG OLSZEWSKI
PHONE:(724) 388-1627
EMAIL:DOUGLAS_OLSZEWSKI@
COMCAST.COM

TA VERIZON PENNSYLVANIA, LLC
115 E. SCRIBNER AVE.
DUBOIS, PA 15801
CONTACT:JOHN GRECH
PHONE:(814) 375-7504
EMAIL:JOHN.M.GRECH@VERIZON.COM

G NATIONAL FUEL GAS DISTRIBUTION
CORPORATION
1100 STATE STREET
ERIE, PA 16501
CONTACT: BRANDT BAUER
PHONE:(814) 871-8562
EMAIL:BAUERBT@NATFUEL.COM


S SANDY TOWNSHIP
P.O. BOX 267
1094 CHESTNUT AVE
DUBOIS, PA 15801
CONTACT:MICHAEL HAYNES
PHONE:(814) 371-4220
EMAIL:MHAYNES@SANDYTOWNSHIP.NET

W DUBOIS CITY
P.O. BOX 408
16 WEST SCRIBNER AVE
DUBOIS, PA 15801
CONTACT:CHRIS NASUTI
PHONE:(814) 371-2000
EMAIL:CHRIS.NASUTI@DUBOISPA.GOV

CTVA ZITO MEDIA COMMUNICATIONS, LLC
102 S MAIN STREET
COUNDERPORT, PA 16915
CONTACT:JEFFREY MCMANUS
PHONE:
EMAIL:TODD.MCMANUS@ZITOMEDIA.COM


PLOTTED: \$\$\$\$DATE\$\$\$\$

DISTRICT	COUNTY	ROUTE	SECTION	SHEET		
2-0	CLEARFIELD	4017	TSA	7 OF 29		
CITY OF DUBOIS & SANDY TOWNSHIP						
REV NO	REVISIONS			DATE	BY	APPD

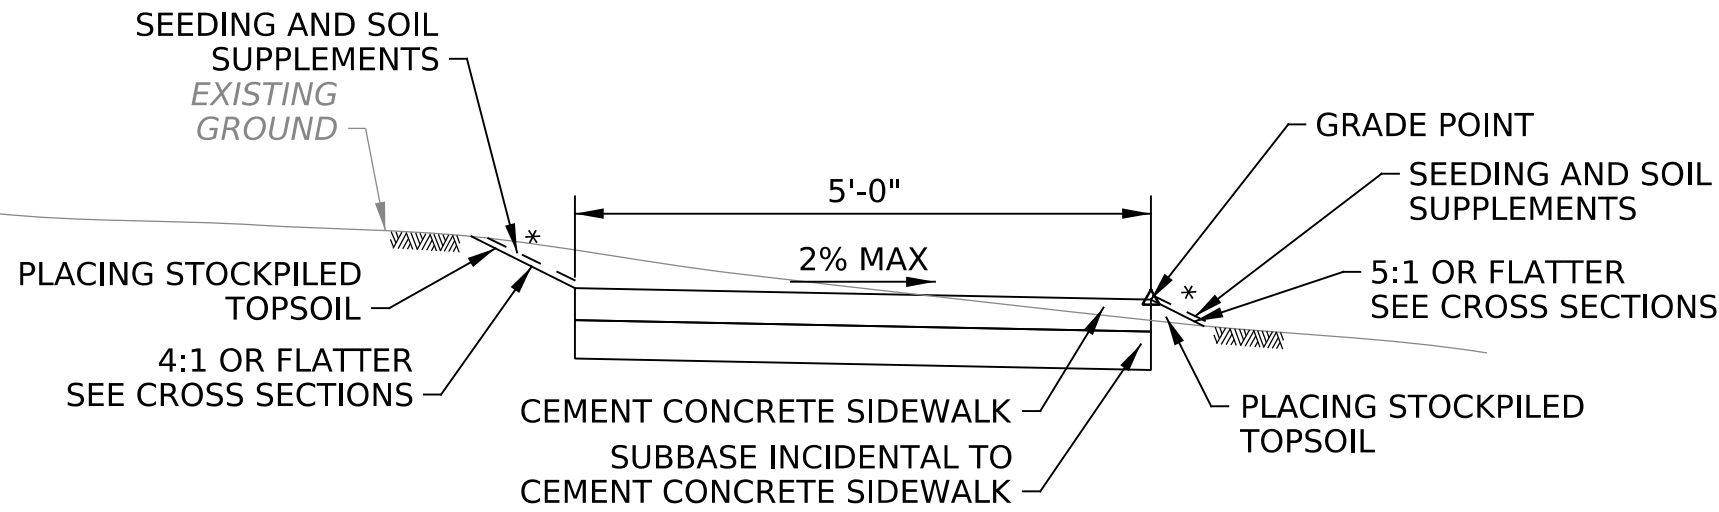


TYPICAL SECTION

NOT TO SCALE
T-356 MAPLE AVE STA 42+59.76 LT TO STA 48+06.97 LT
T-356 MAPLE AVE STA 42+64.53 RT TO STA 47+98.02 RT
T-356 MAPLE AVE STA 48+28.53 RT TO STA 57+68.27 RT
T-356 MAPLE AVE STA 48+29.48 LT TO STA 53+76.93 LT
T-356 MAPLE AVE STA 58+18.78 RT TO STA 59+24.14 RT

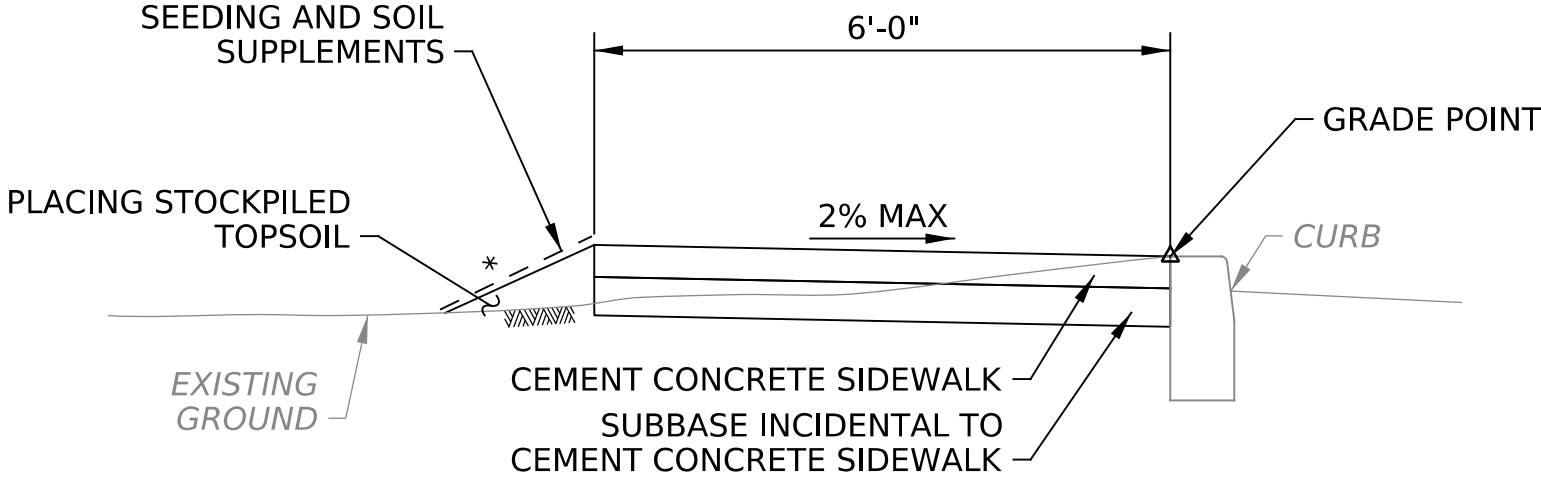


TYPICAL SECTION

NOT TO SCALE
T-356 MAPLE AVE STA 59+65.20 LT TO STA 61+25.00 LT
T-356 MAPLE AVE STA 62+00.00 LT TO STA 64+40.00 LT
SR 4014 STA 73+84.80 LT TO STA 74+58.96 LT
SR 4014 STA 77+43.85 LT TO STA 78+10.42 LT
SR 4017 STA 80+07.02 LT TO STA 81+08.80 LT

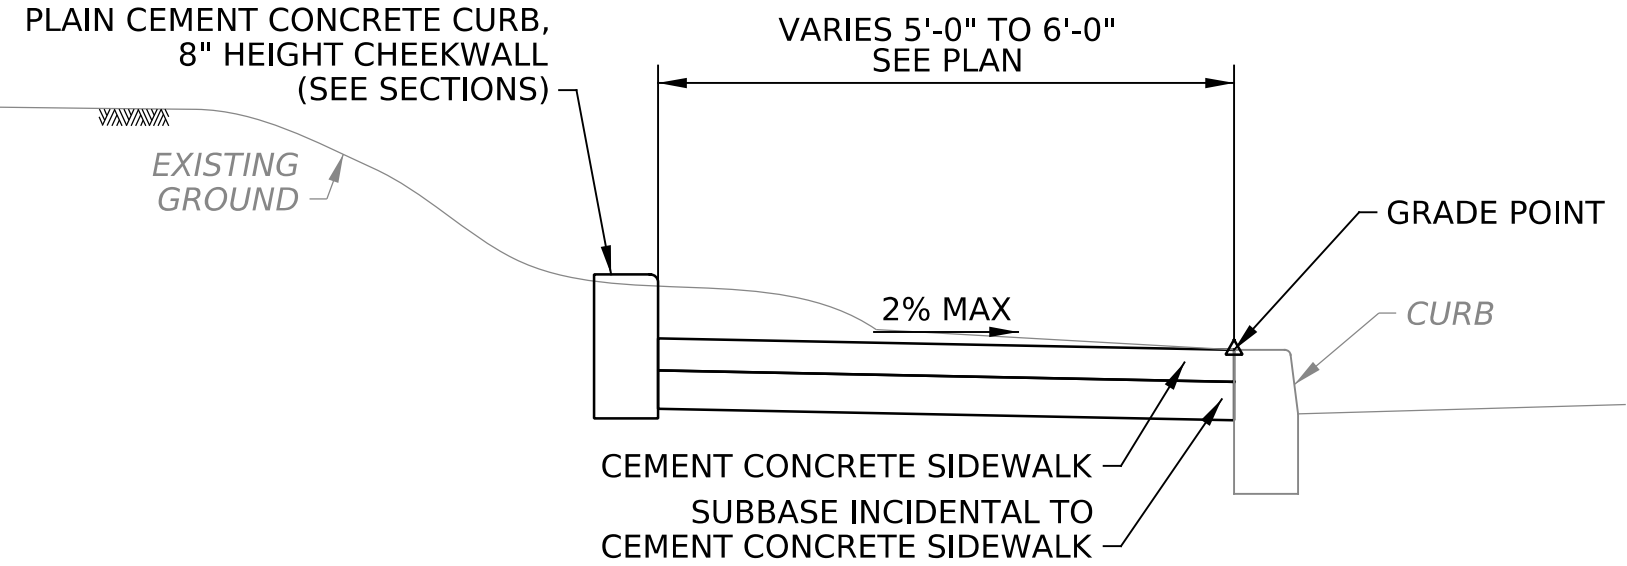


TYPICAL SECTION

NOT TO SCALE
SR 4014 STA 74+87.78 LT TO STA 75+33.64 LT
SR 4014 STA 75+68.83 LT TO STA 76+30.28 LT
SR 4014 STA 78+09.55 LT TO STA 78+73.38 LT

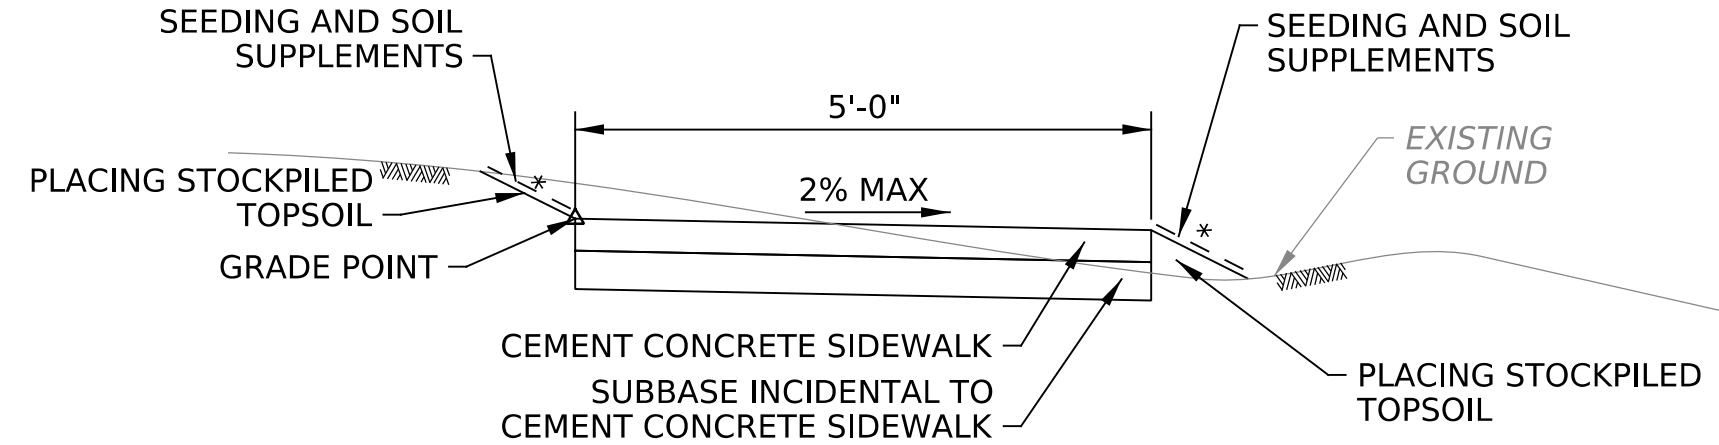


TYPICAL SECTION

NOT TO SCALE
T-356 MAPLE AVE STA 53+99.85 LT TO STA 59+24.04 LT

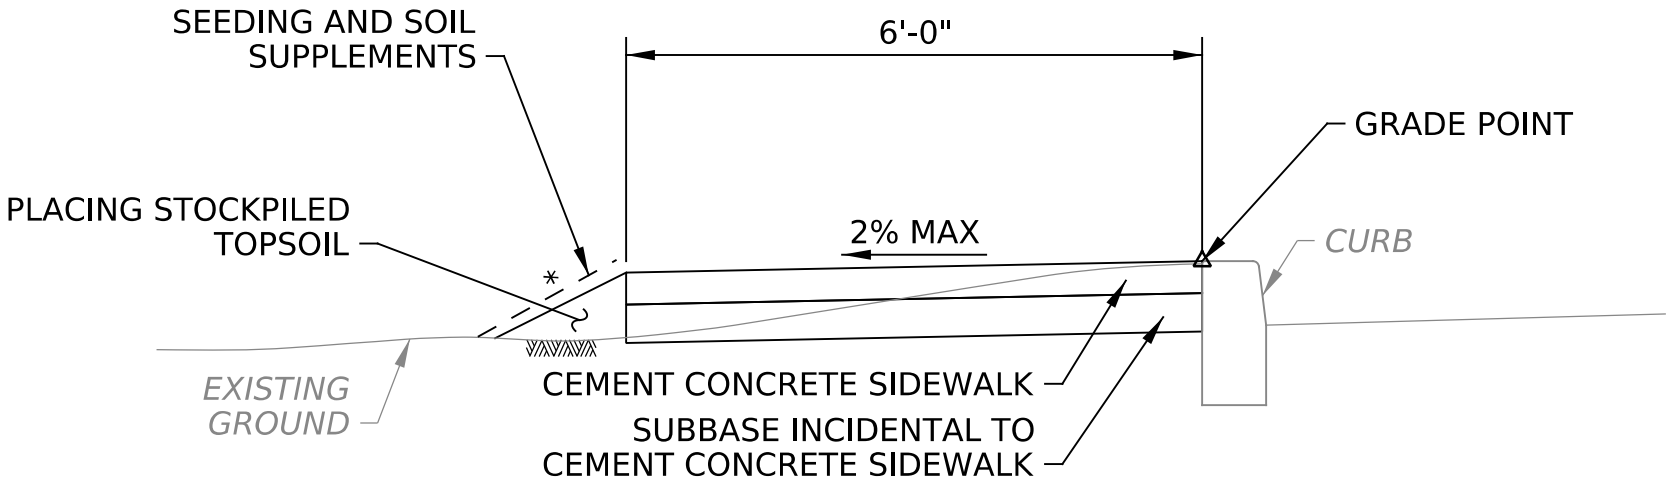


TYPICAL SECTION

NOT TO SCALE
T-356 MAPLE AVE STA 61+25.00 LT TO STA 61+35.00 LT-TRANSITION
T-356 MAPLE AVE STA 61+35.00 LT TO STA 61+90.00 LT
T-356 MAPLE AVE STA 61+90.00 LT TO STA 62+00.00 LT-TRANSITION
T-356 MAPLE AVE STA 64+40.00 LT TO STA 64+50.00 LT-TRANSITION
T-356 MAPLE AVE STA 64+50.00 LT TO STA 66+86.43 LT
T-356 MAPLE AVE STA 67+14.50 LT TO STA 69+23.00 LT
SR 4017 STA 82+54.87 LT TO STA 82+74.87 LT

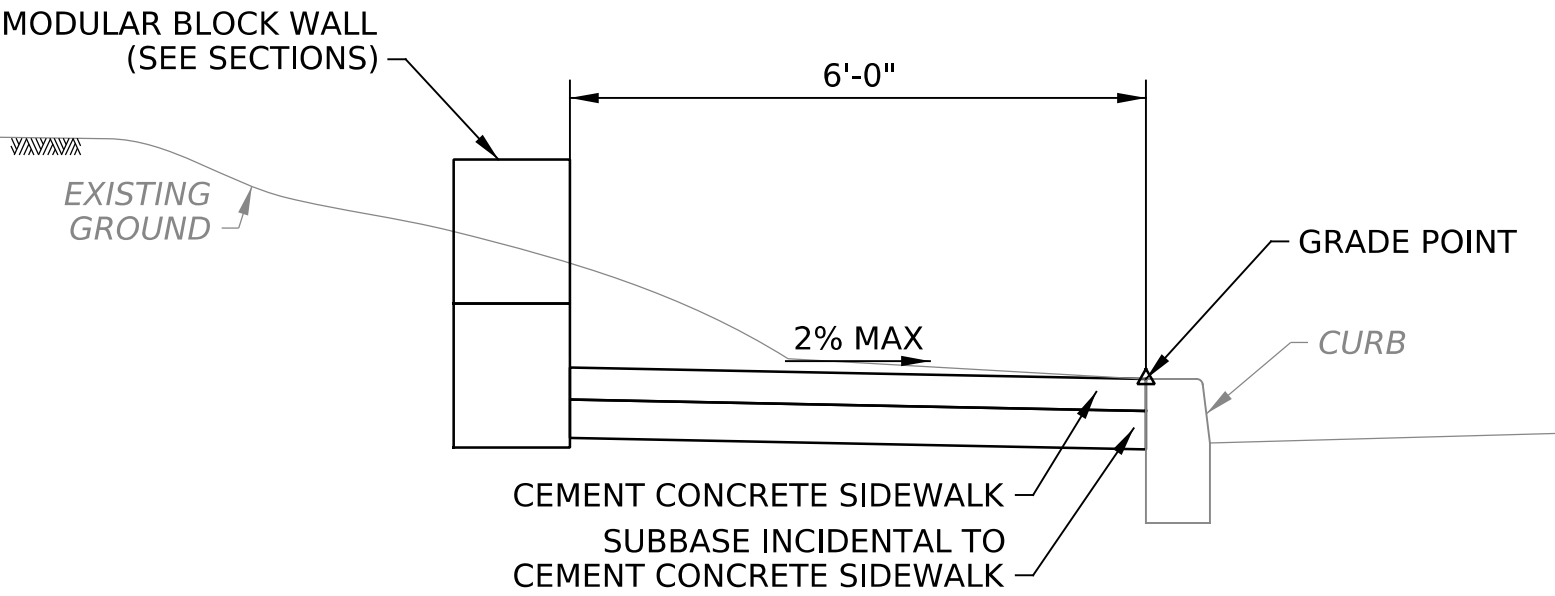


TYPICAL SECTION

NOT TO SCALE
SR 4014 STA 76+69.88 LT TO STA 77+43.85 LT

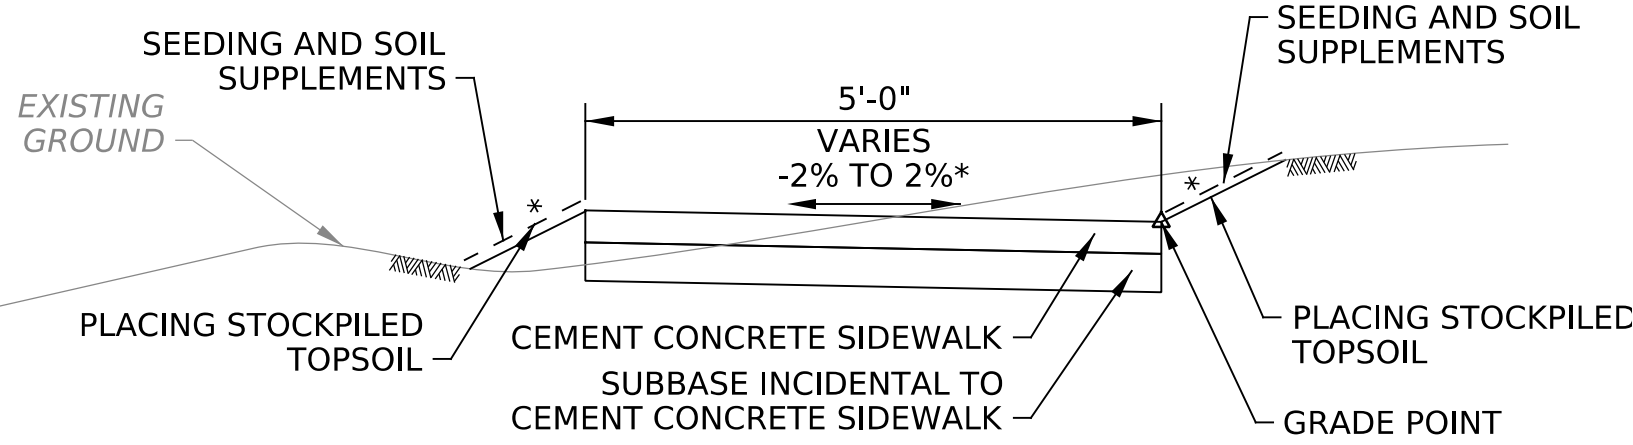


TYPICAL SECTION

NOT TO SCALE
T-356 MAPLE AVE STA 57+68.27 RT TO STA 57+77.85 RT-TRANSITION
T-356 MAPLE AVE STA 58+08.78 RT TO STA 58+18.78 RT-TRANSITION

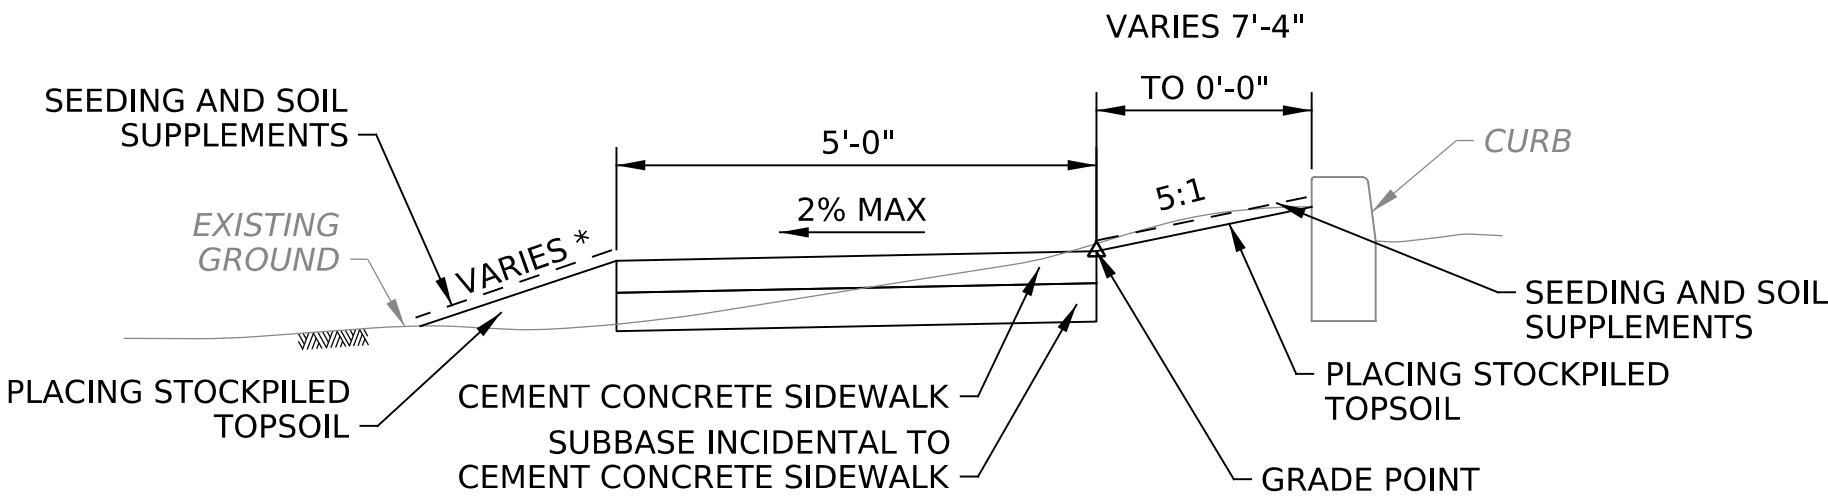


TYPICAL SECTION

NOT TO SCALE
T-356 MAPLE AVE STA 69+23.00 LT TO STA 69+66.64 LT
T-356 MAPLE AVE STA 70+01.00 LT TO STA 71+79.50 LT

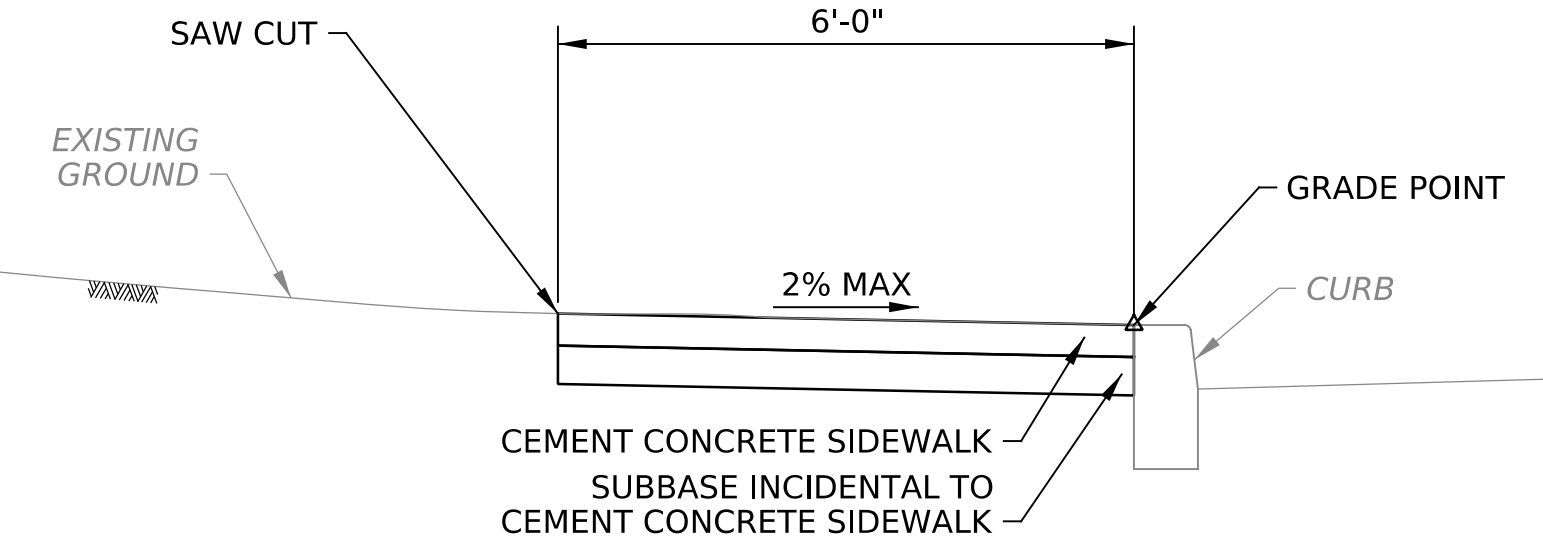


TYPICAL SECTION

NOT TO SCALE
SR 4014 STA 77+52.49 LT TO STA 77+69.88 LT

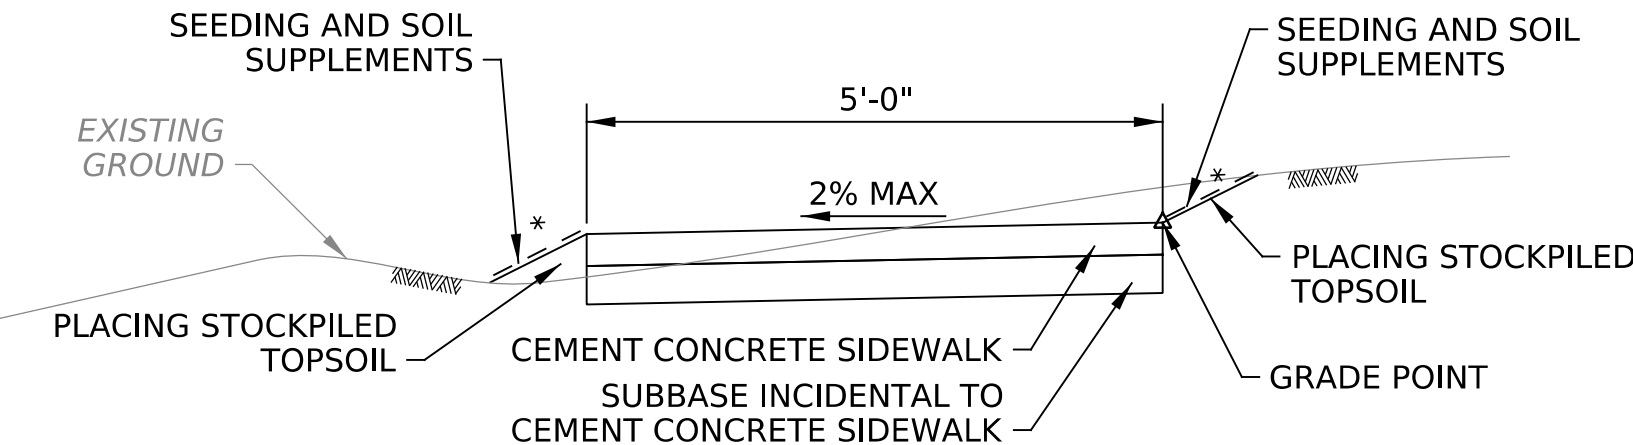


TYPICAL SECTION

NOT TO SCALE
T-356 MAPLE AVE STA 57+77.85 RT TO STA 58+08.78 RT

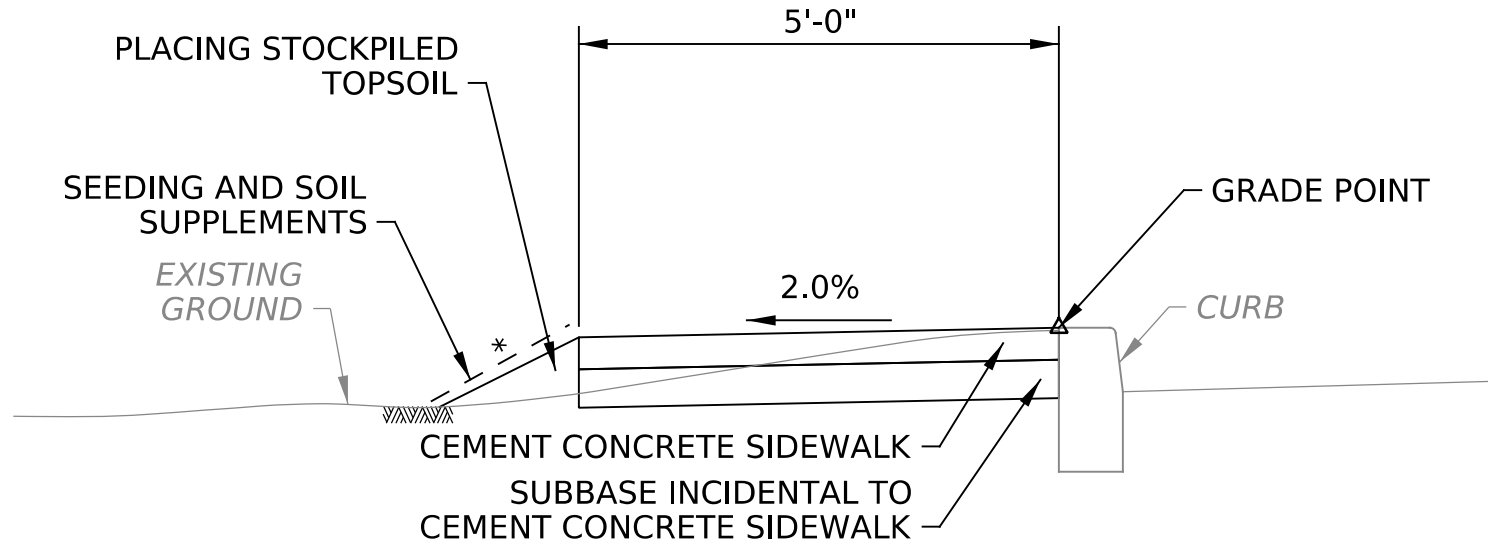

TYPICAL SECTION

NOT TO SCALE
T-356 MAPLE AVE STA 71+79.50 LT TO STA 73+46.19 LT

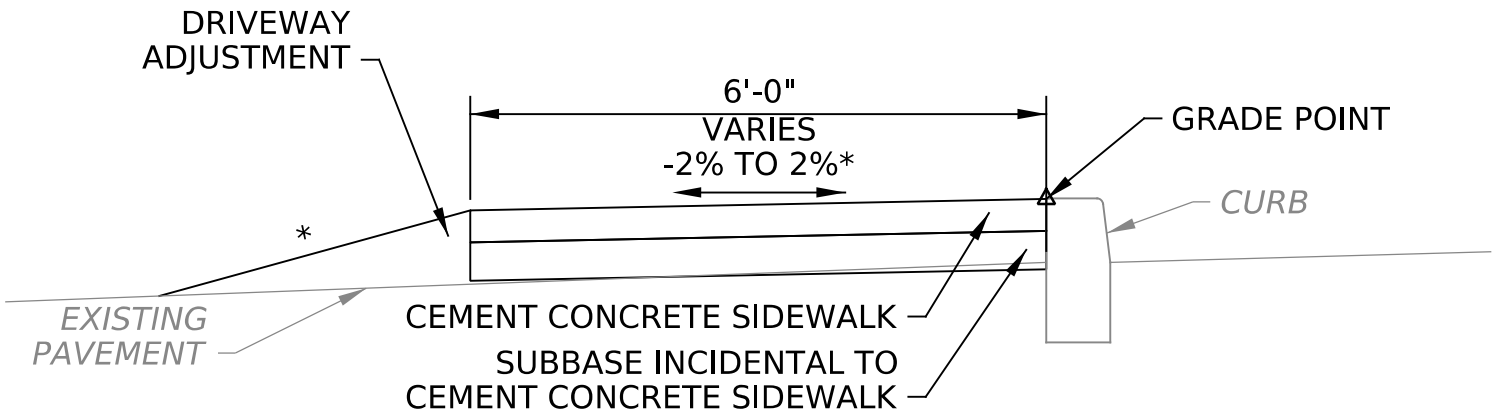

TYPICAL SECTION-SR 4017

NOT TO SCALE
SR 4017 STA 81+08.80 LT TO STA 81+18.80 LT




TYPICAL SECTIONS


* - SEE CROSS SECTIONS FOR SLOPES

PLOTTED: \$\$\$\$DATE\$\$\$\$


DISTRICT	COUNTY	ROUTE	SECTION	SHEET		
2-0	CLEARFIELD	4017	TSA	8 OF 29		
CITY OF DUBOIS & SANDY TOWNSHIP						
REV NO	REVISIONS			DATE	BY	APPD

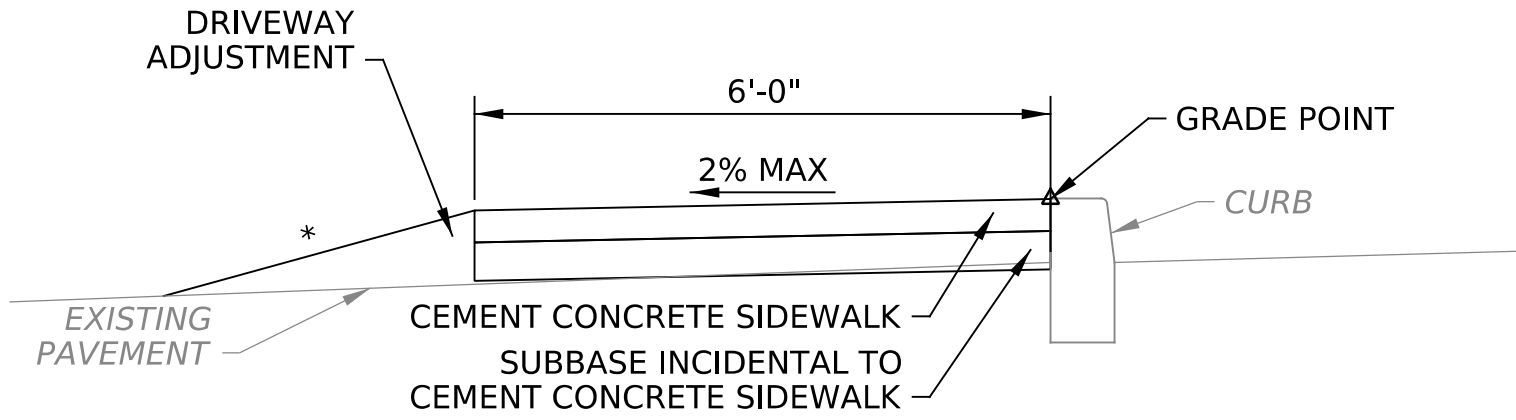


TYPICAL SECTION-SR 4017
NOT TO SCALE
STA 81+18.80 LT TO STA 82+54.87 LT

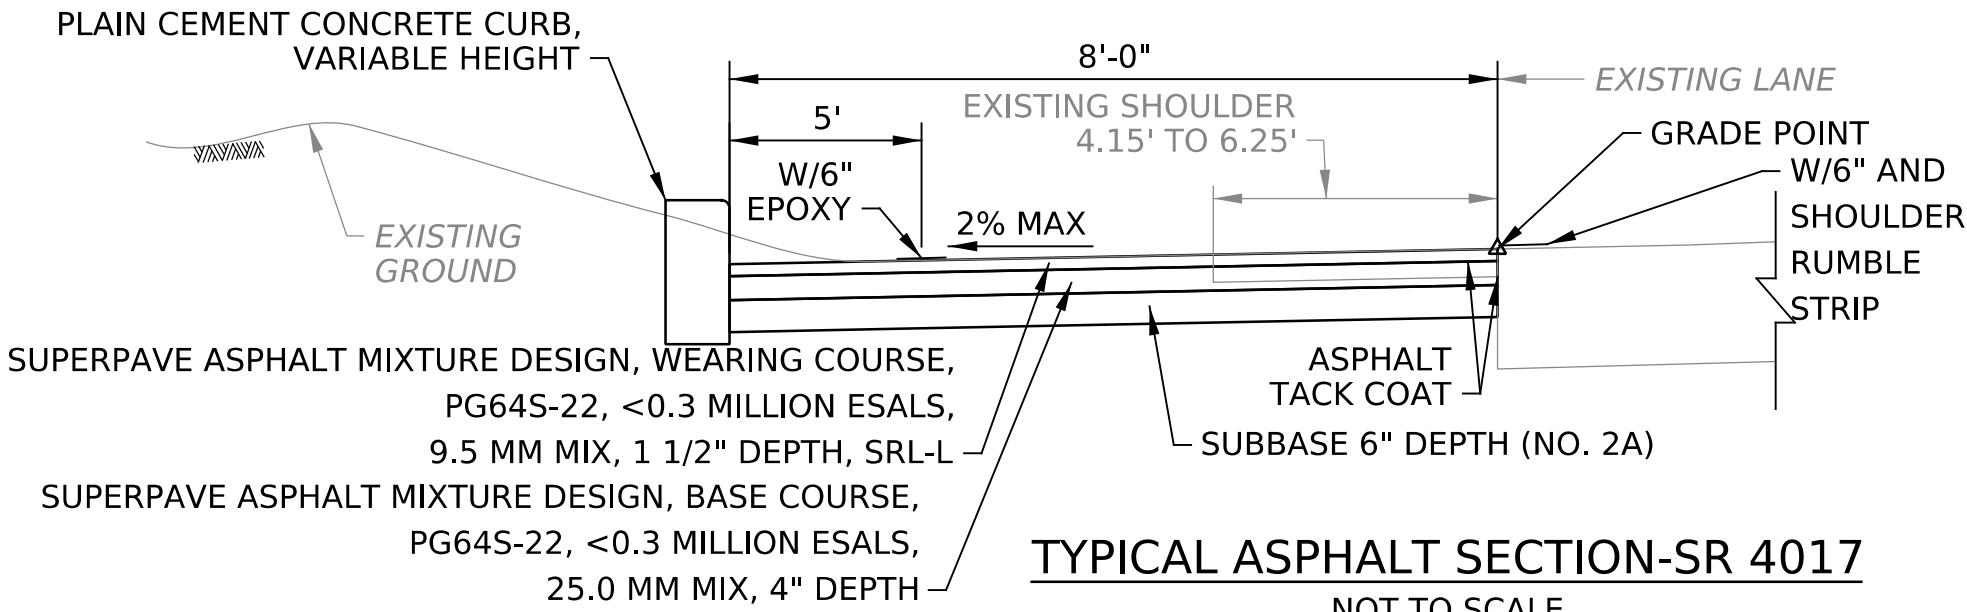


TYPICAL ASPHALT SECTION-SR 4017
NOT TO SCALE
STA 83+93.80 LT TO STA 86+28.19 LT

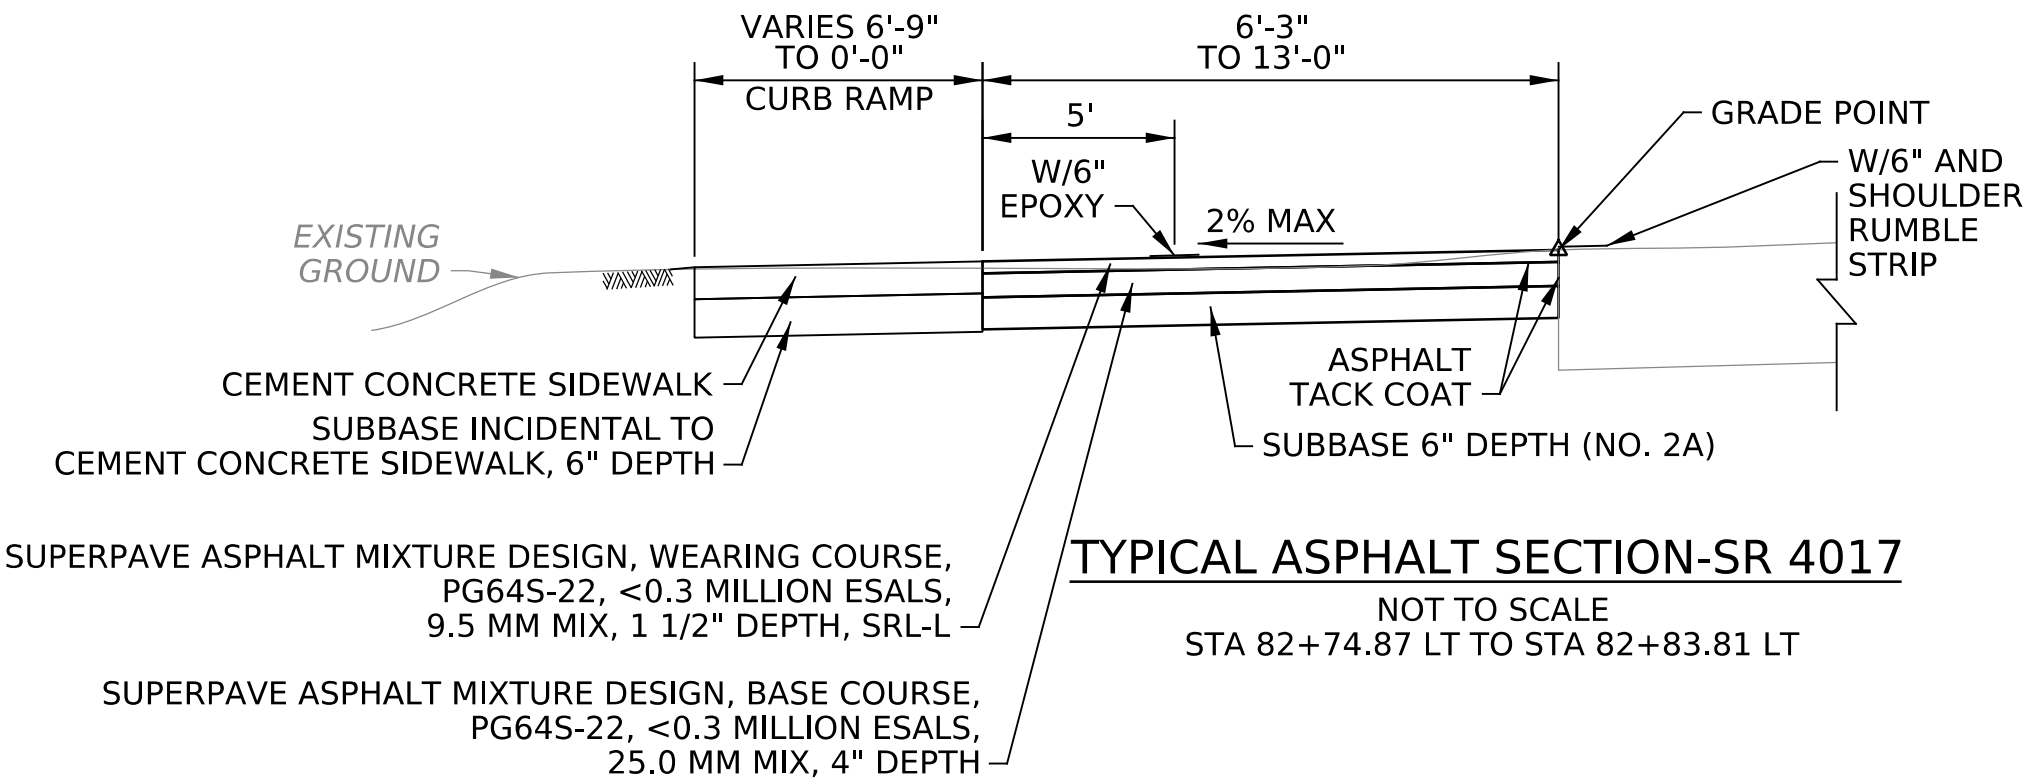


TYPICAL ASPHALT SECTION-SR 4017
NOT TO SCALE
STA 82+74.87 LT TO STA 82+83.81 LT

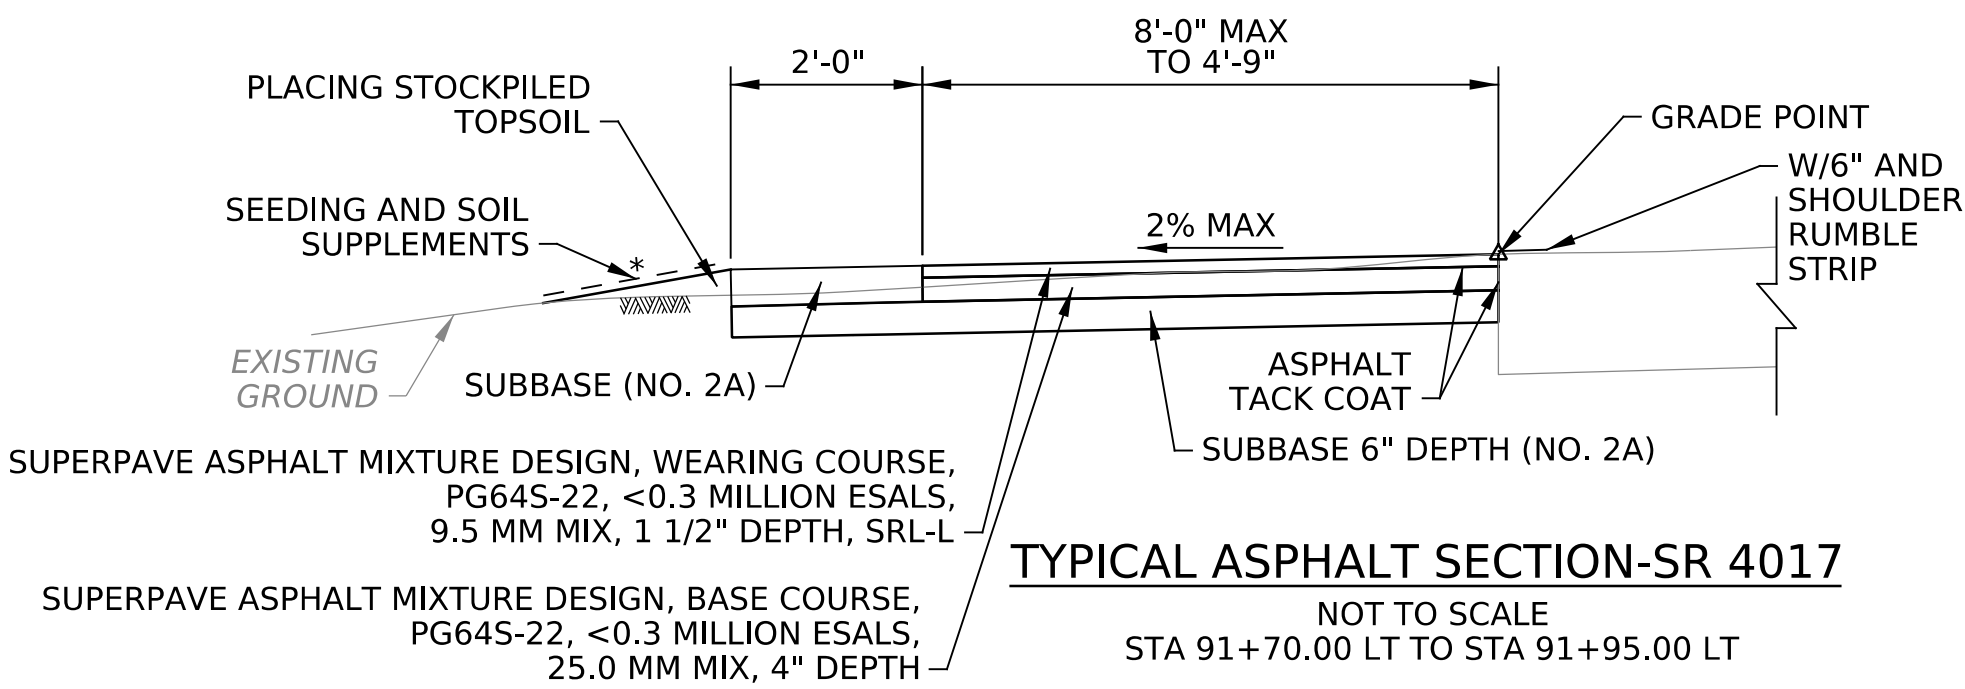


TYPICAL ASPHALT SECTION-SR 4017
NOT TO SCALE
STA 91+70.00 LT TO STA 91+95.00 LT

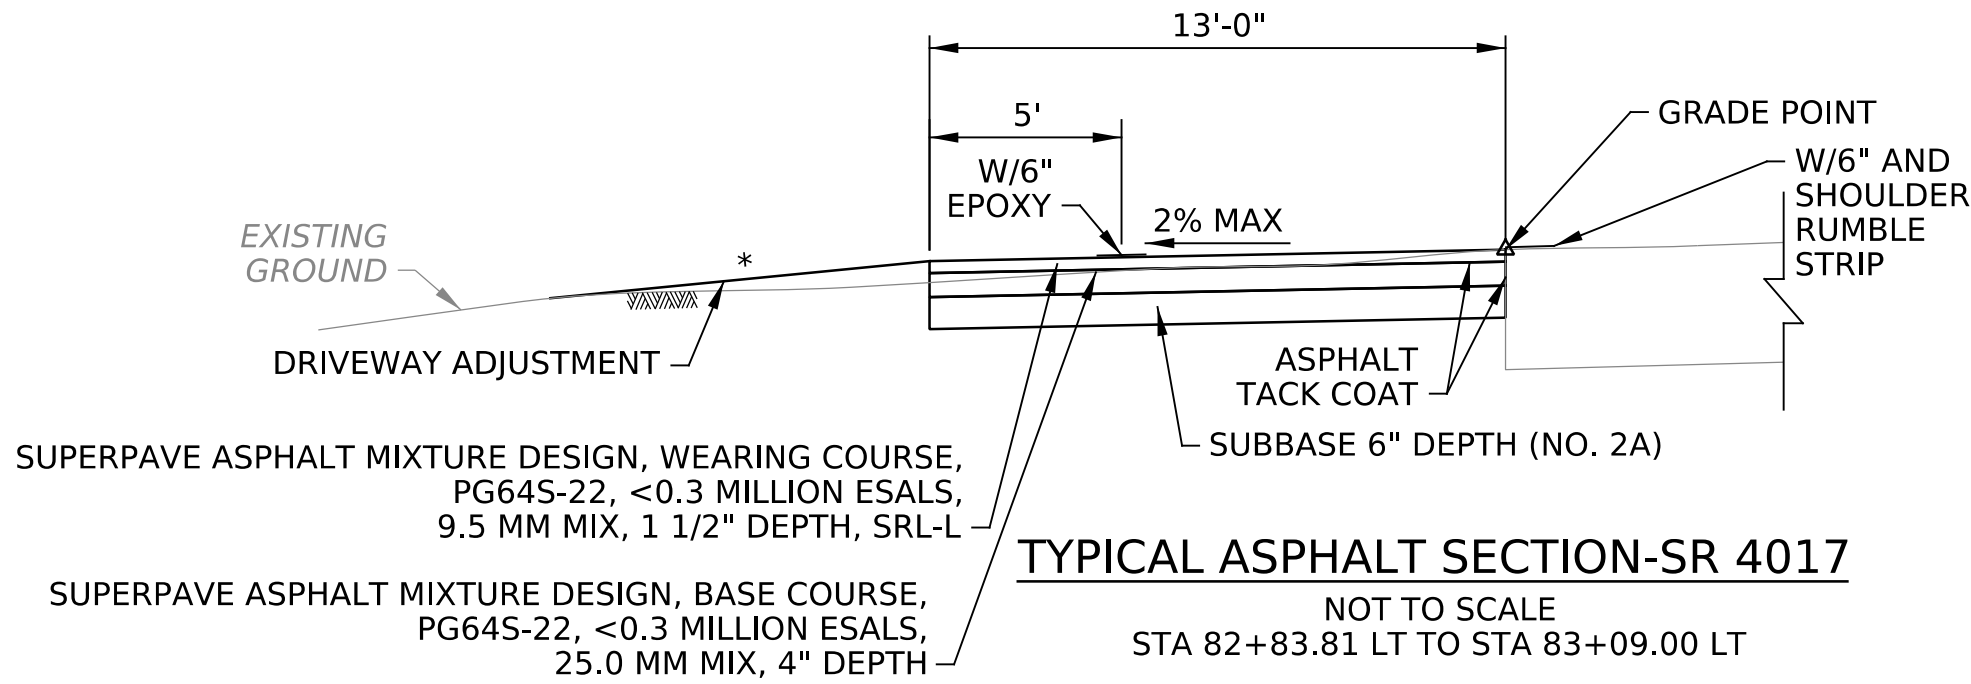


TYPICAL ASPHALT SECTION-SR 4017
NOT TO SCALE
STA 82+83.81 LT TO STA 83+09.00 LT

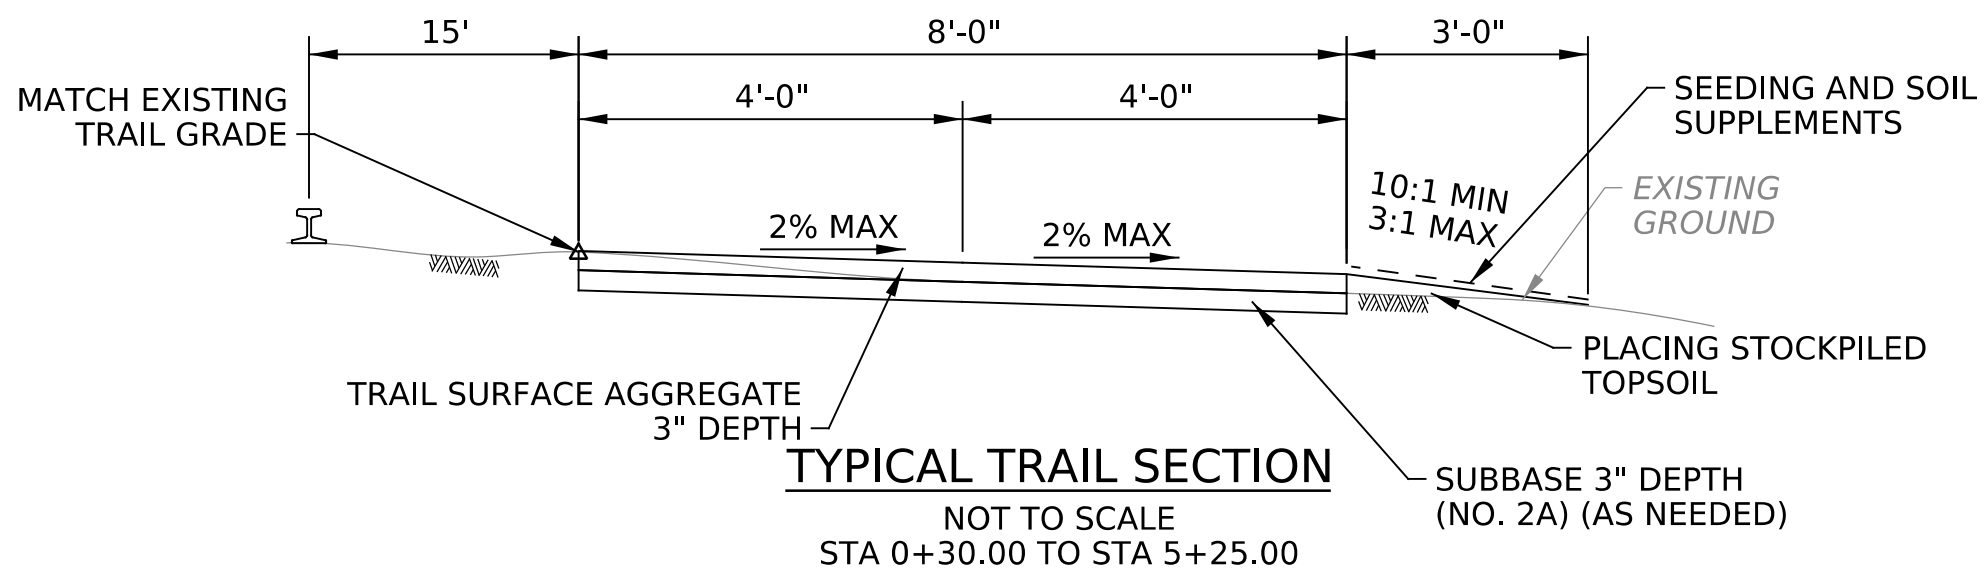

TYPICAL TRAIL SECTION
NOT TO SCALE
STA 0+30.00 TO STA 5+25.00

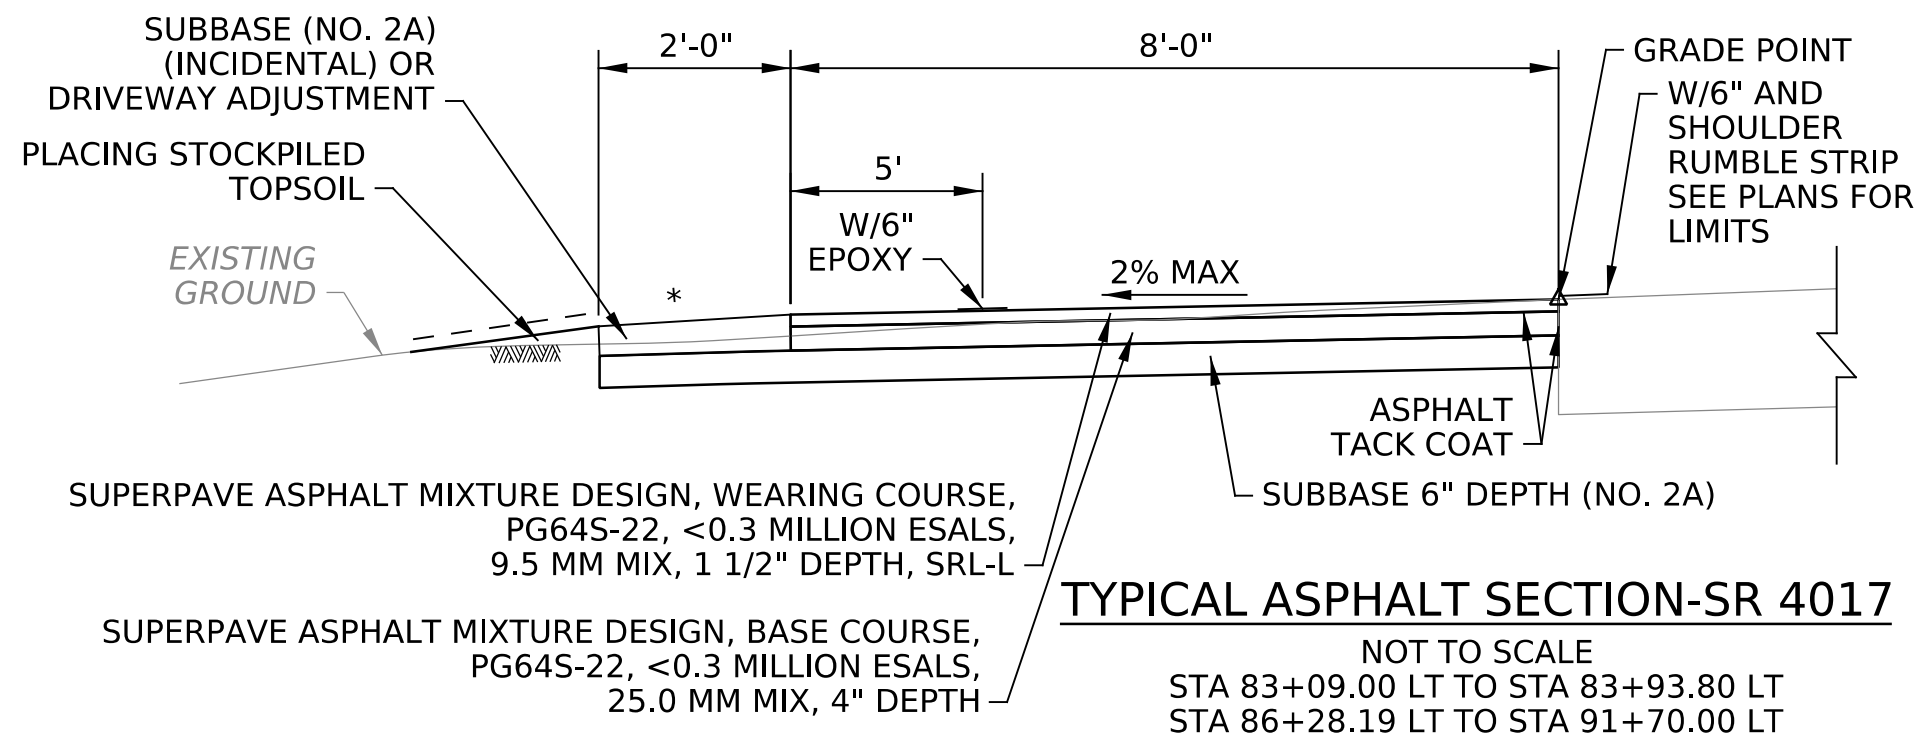

TYPICAL ASPHALT SECTION-SR 4017
NOT TO SCALE
STA 83+09.00 LT TO STA 83+93.80 LT
STA 86+28.19 LT TO STA 91+70.00 LT

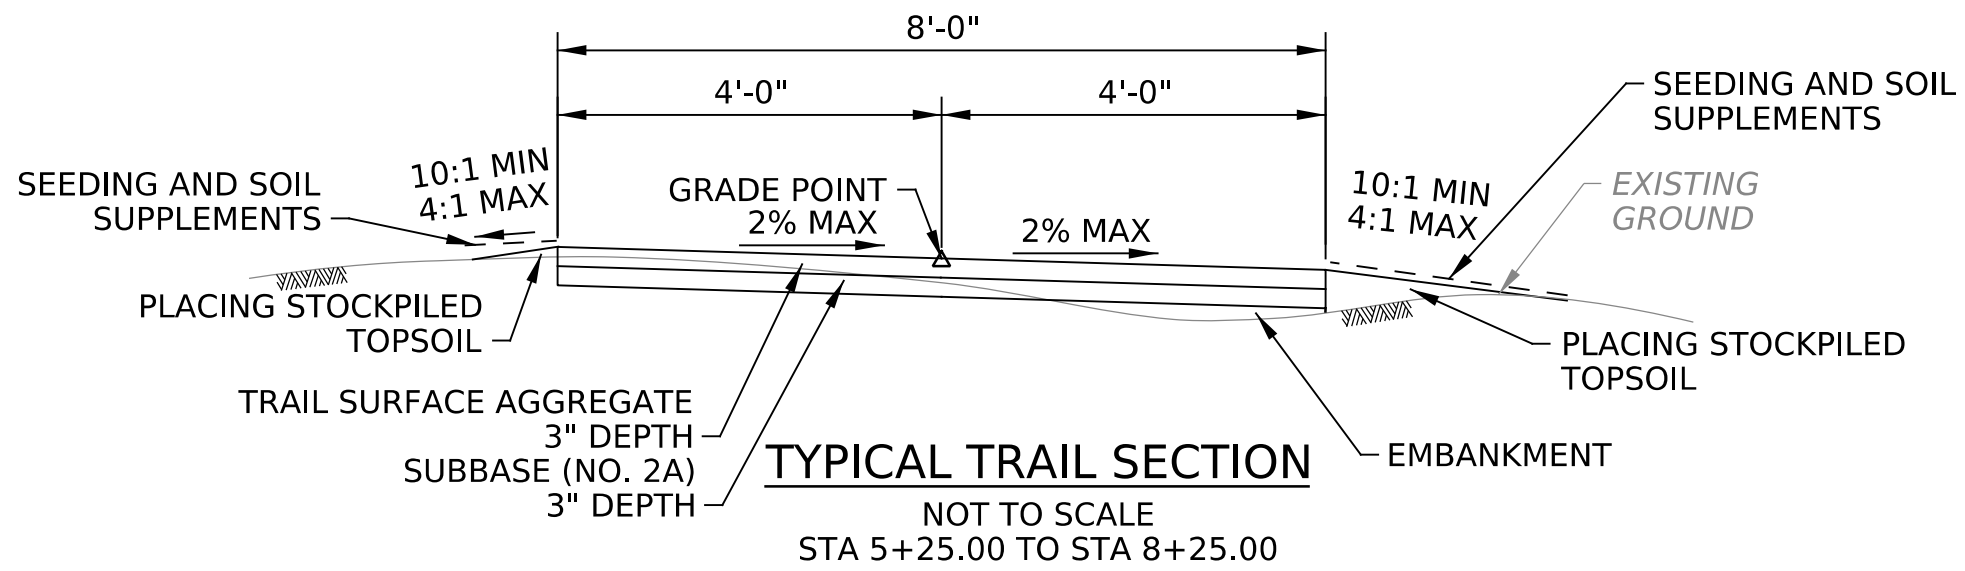


TYPICAL TRAIL SECTION
NOT TO SCALE
STA 5+25.00 TO STA 8+25.00

* - SEE CROSS SECTIONS FOR SLOPES



PLOTTED: \$\$\$\$DATE\$\$\$\$


DISTRICT		COUNTY	ROUTE	SECTION	SHEET
2-0		CLEARFIELD	4017	TSA	9 OF 29
CITY OF DUBOIS & SANDY TOWNSHIP					
REV NO	REVISIONS			DATE	BY APPD

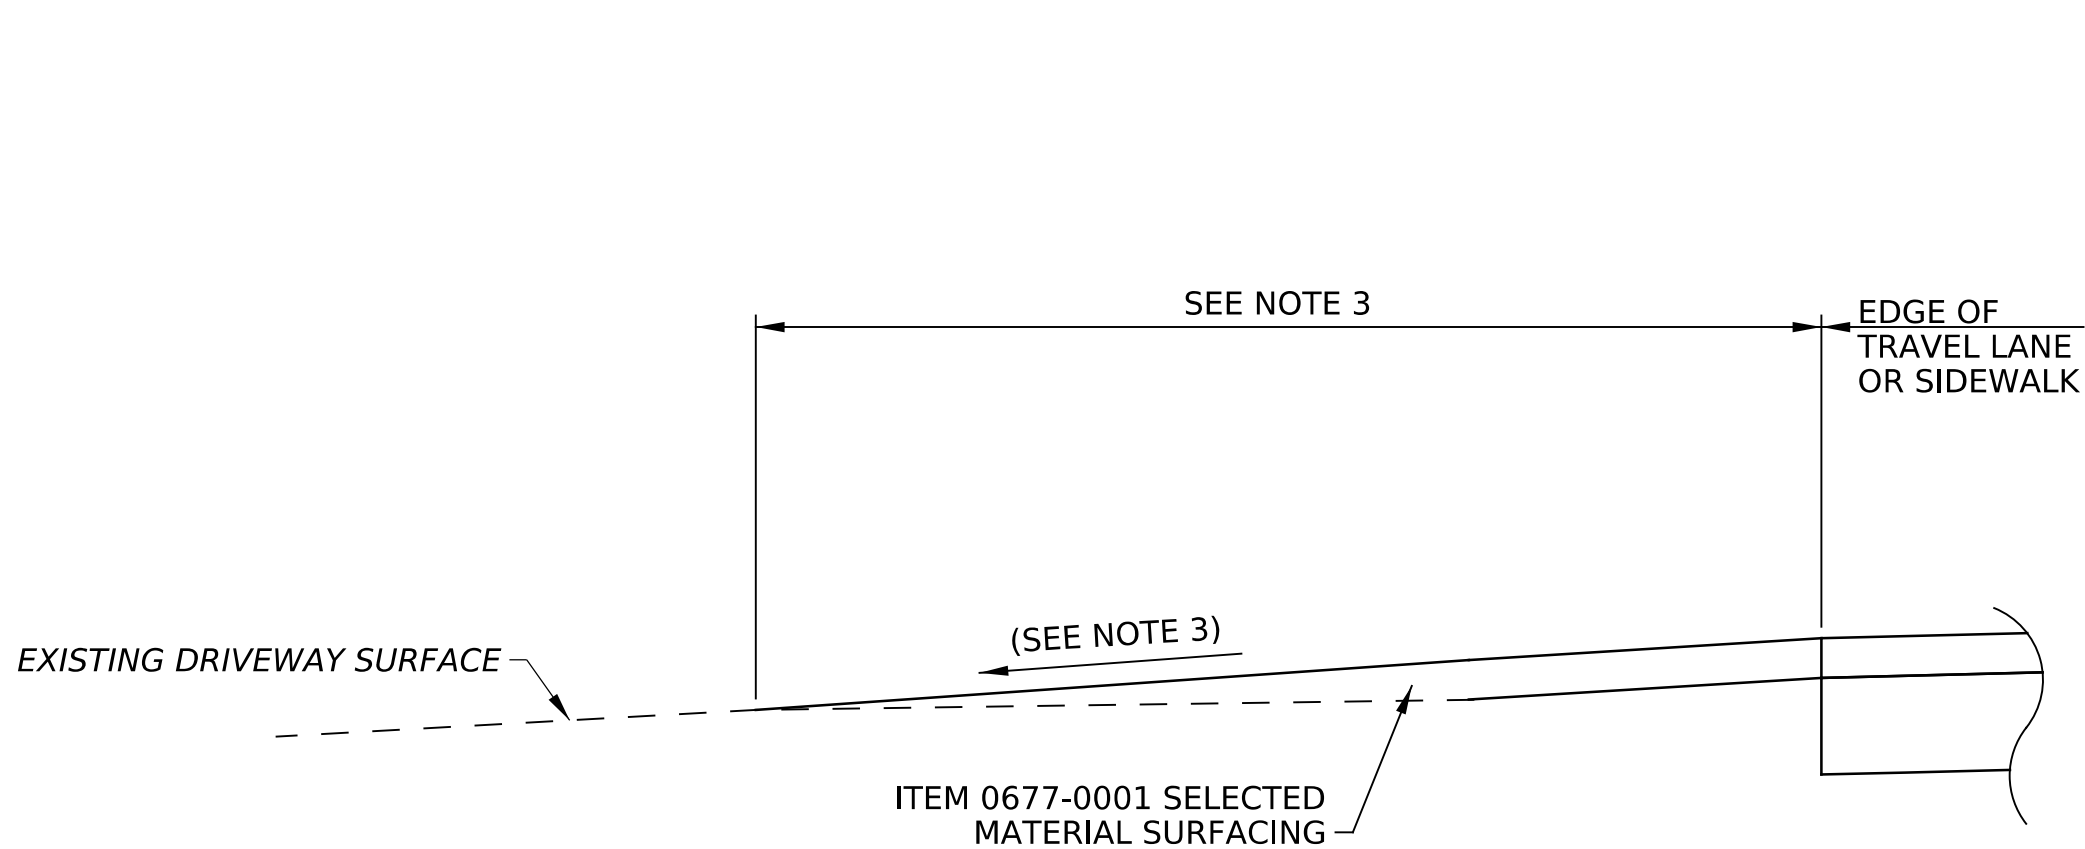

- NOTES:
1. CONSTRUCT ALL DRIVEWAYS IN ACCORDANCE WITH THE LATEST DRIVEWAY STANDARDS.
 2. ANY NECESSARY EXCAVATION IS CONSIDERED INCIDENTAL TO THE SELECTED MATERIAL SURFACING.
 3. CONSTRUCT ADJUSTMENT TO THE LIMITS AS INDICATED ON THE PLAN.

GRAVEL DRIVEWAY ADJUSTMENT


NOT TO SCALE
LOCATIONS AS INDICATED ON THE PLANS

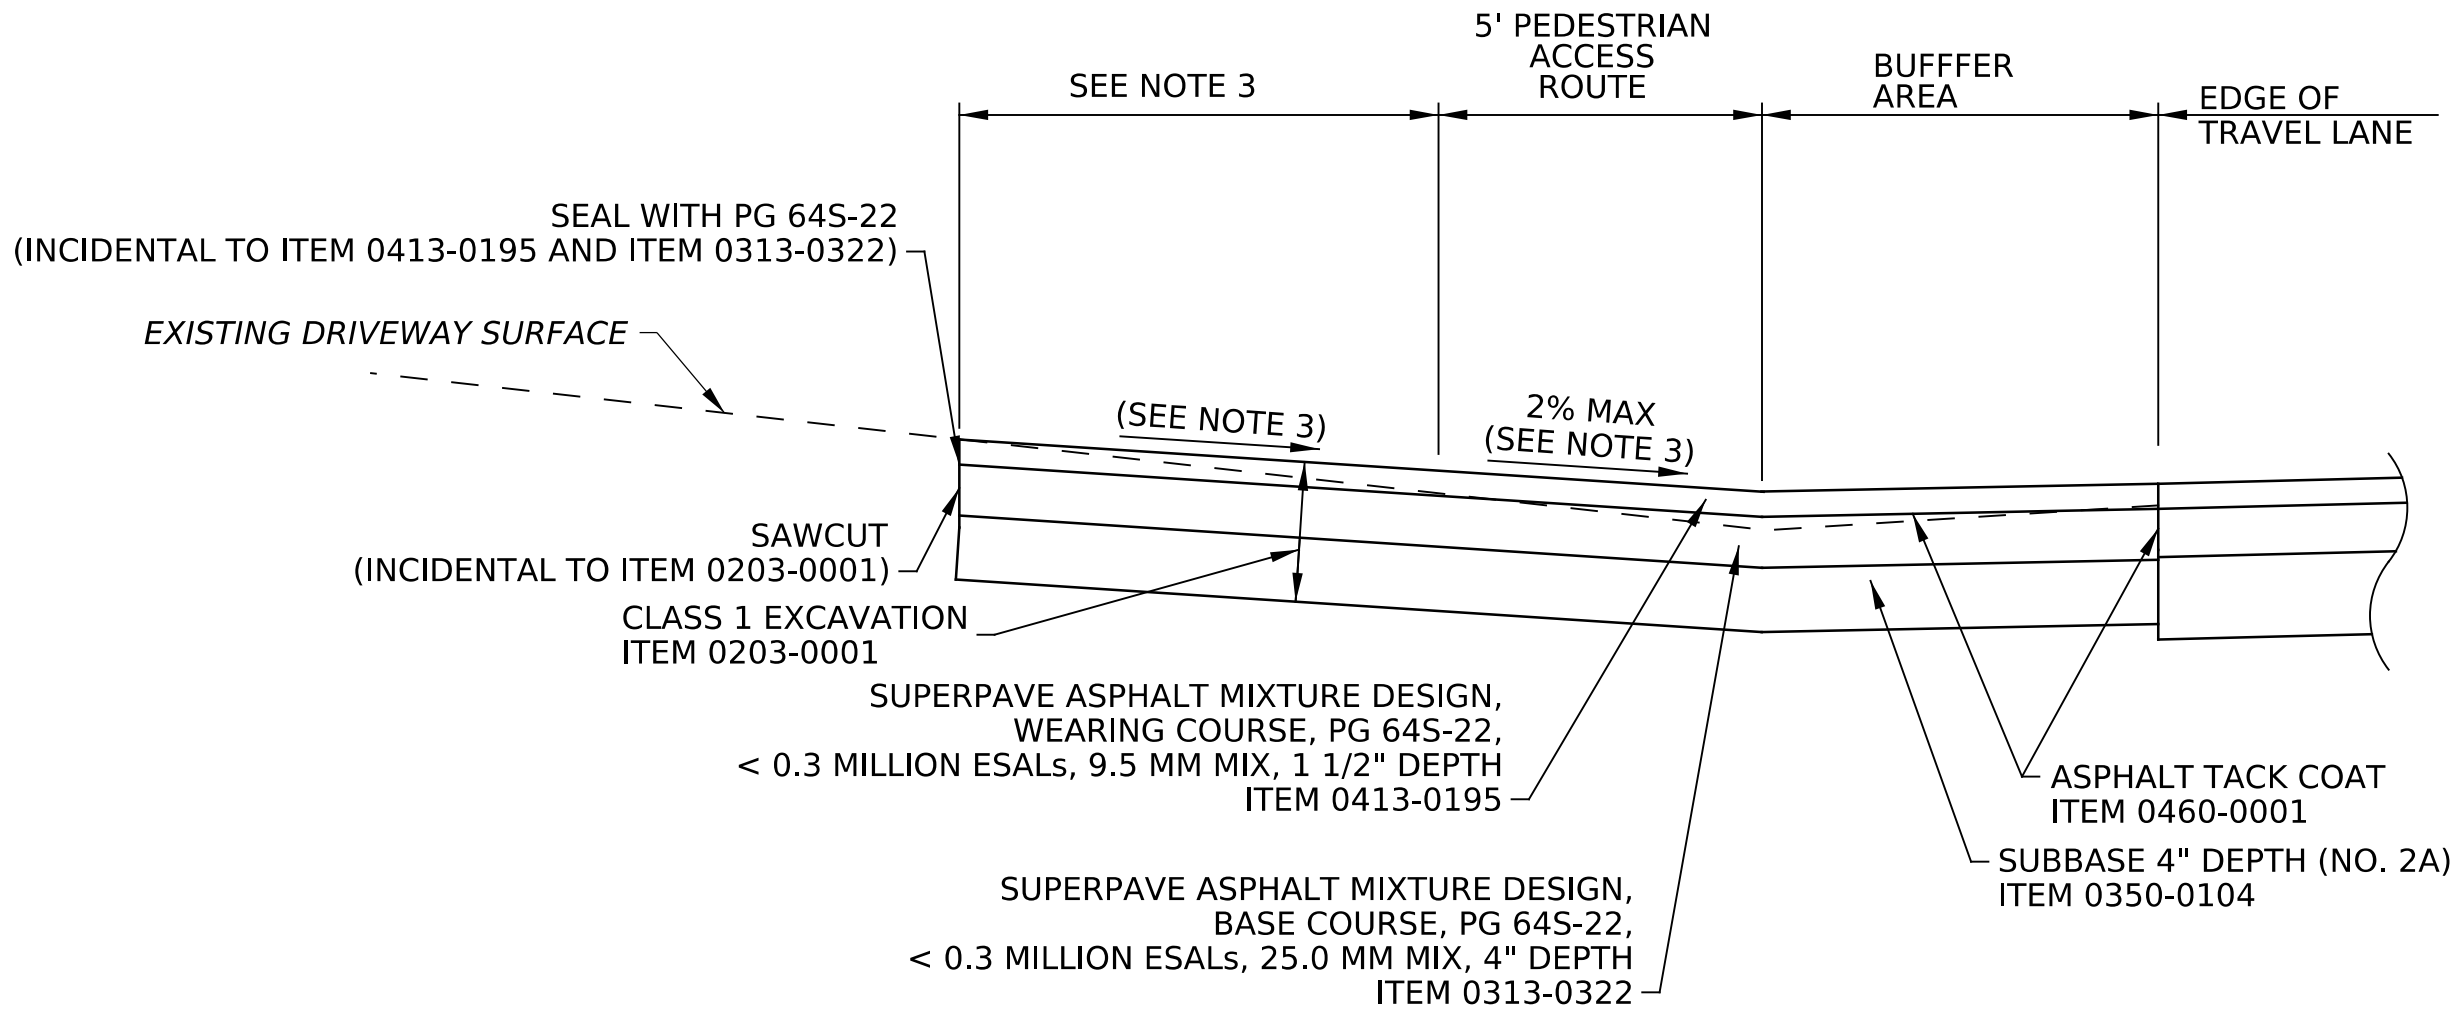

- NOTES:
1. CONSTRUCT ALL DRIVEWAYS IN ACCORDANCE WITH THE LATEST DRIVEWAY STANDARDS.
 2. ANY NECESSARY MILLING OR EXCAVATION IS CONSIDERED INCIDENTAL TO THE SUPERPAVE ASPHALT MATERIAL.
 3. CONSTRUCT ADJUSTMENT TO THE LIMITS AS INDICATED ON THE PLAN.
 4. ALIGN PEDESTRIAN ACCESS ROUTE AREA WITH ADJACENT SIDEWALK OR PEDESTRIAN ACCESS SHOULDER.


ASPHALT DRIVEWAY ADJUSTMENT

NOT TO SCALE
LOCATIONS AS INDICATED ON THE PLANS

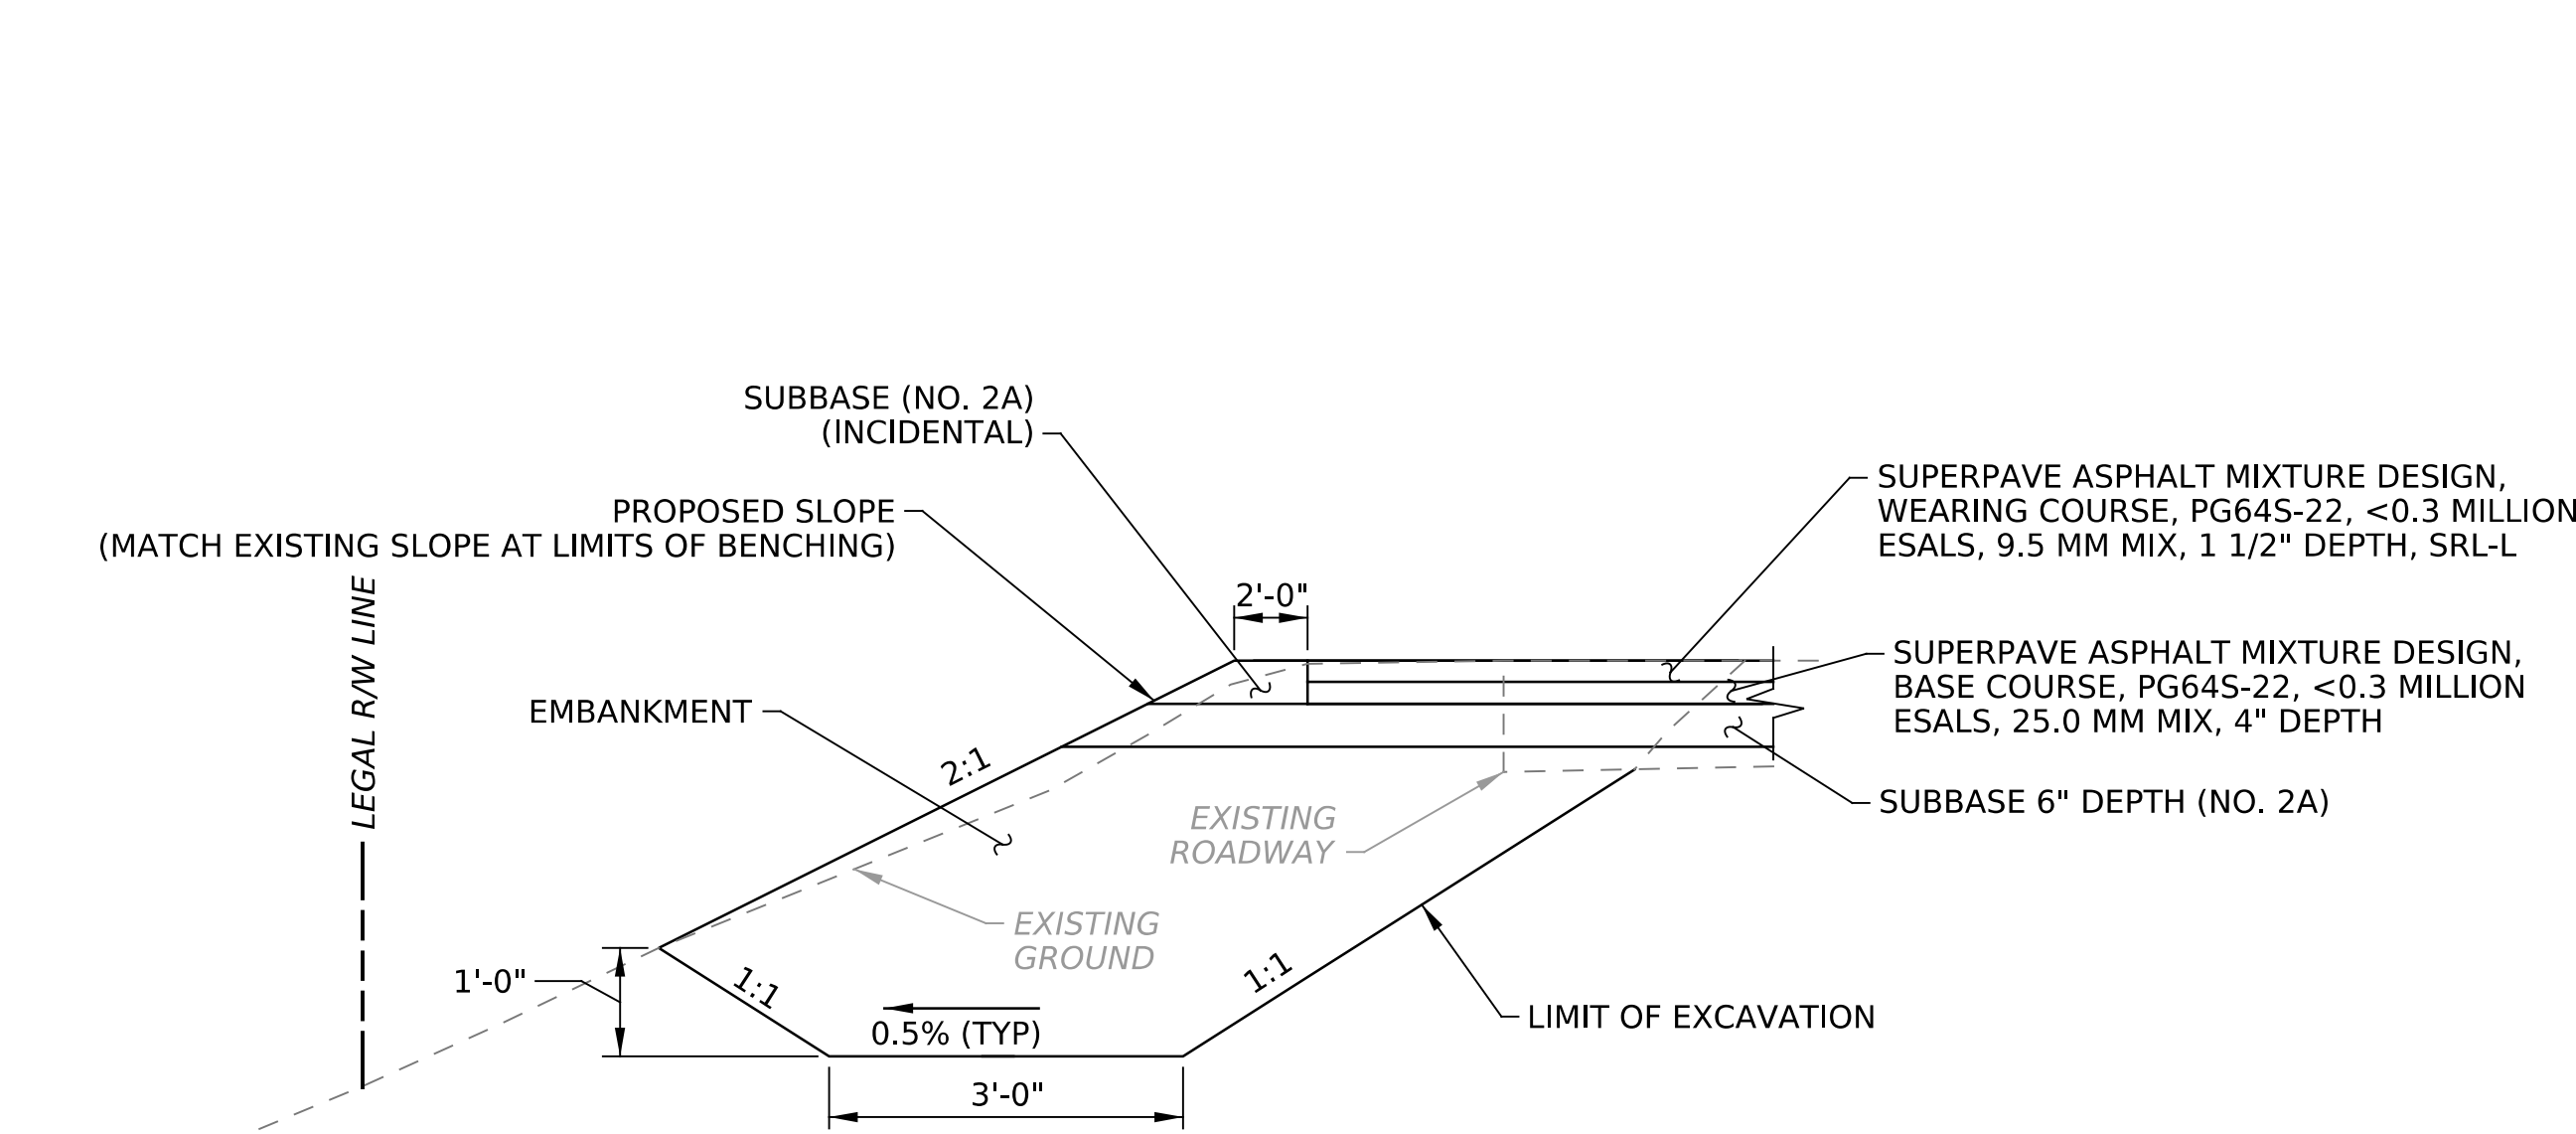

SLIVER EMBANKMENT (2H:1V)

NOTE:SEE SECTIONS FOR LOCATIONS

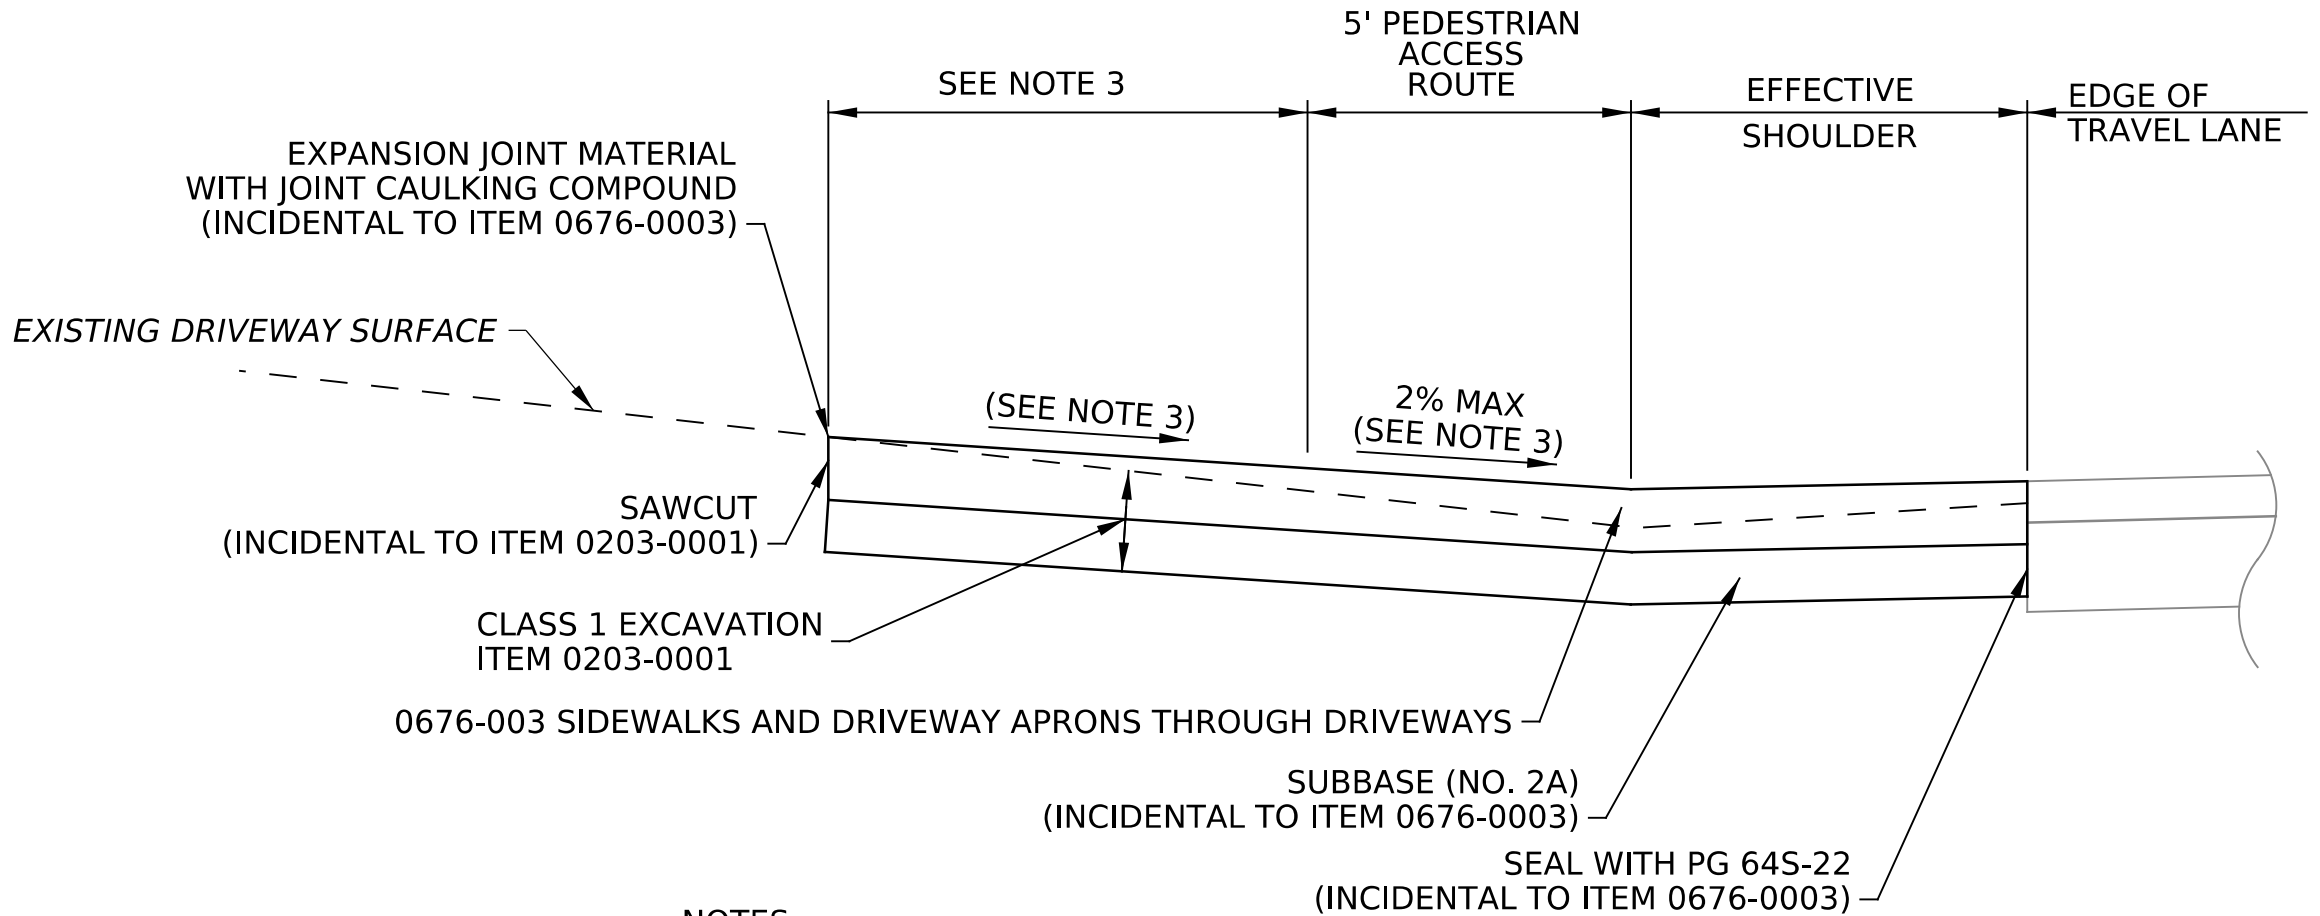

- NOTES:
1. CONSTRUCT ALL DRIVEWAYS IN ACCORDANCE WITH THE LATEST DRIVEWAY STANDARDS.
 2. CONSTRUCT ADJUSTMENT TO THE LIMITS AS INDICATED ON THE PLAN.
 3. ALIGN PEDESTRIAN ACCESS ROUTE AREA WITH ADJACENT SIDEWALK OR PEDESTRIAN ACCESS SHOULDER.

CONCRETE DRIVEWAY ADJUSTMENT


NOT TO SCALE
LOCATIONS AS INDICATED ON THE PLANS




DETAILS

PLOTTED: \$\$\$\$DATE\$\$\$\$

DISTRICT	COUNTY	ROUTE	SECTION	SHEET		
2-0	CLEARFIELD	4017	TSA	10 OF 29		
CITY OF DUBOIS & SANDY TOWNSHIP						
REV NO	REVISIONS			DATE	BY	APPD

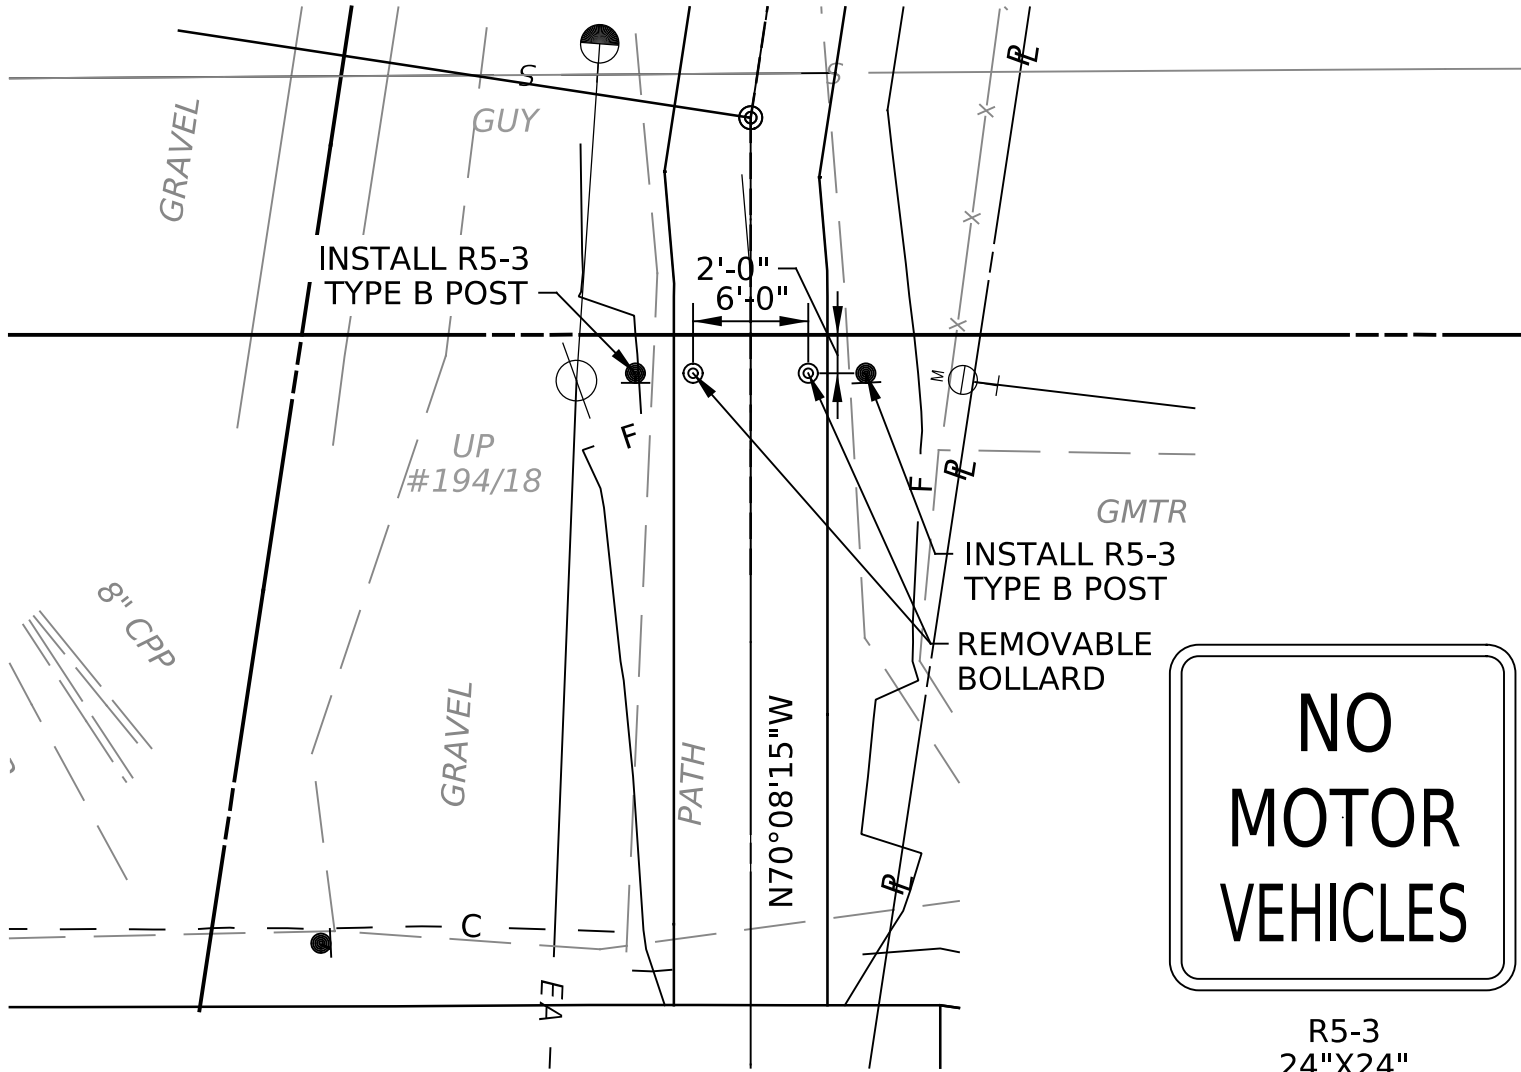


TRAIL ENTRANCE AND SIGNING DETAIL
NOT TO SCALE

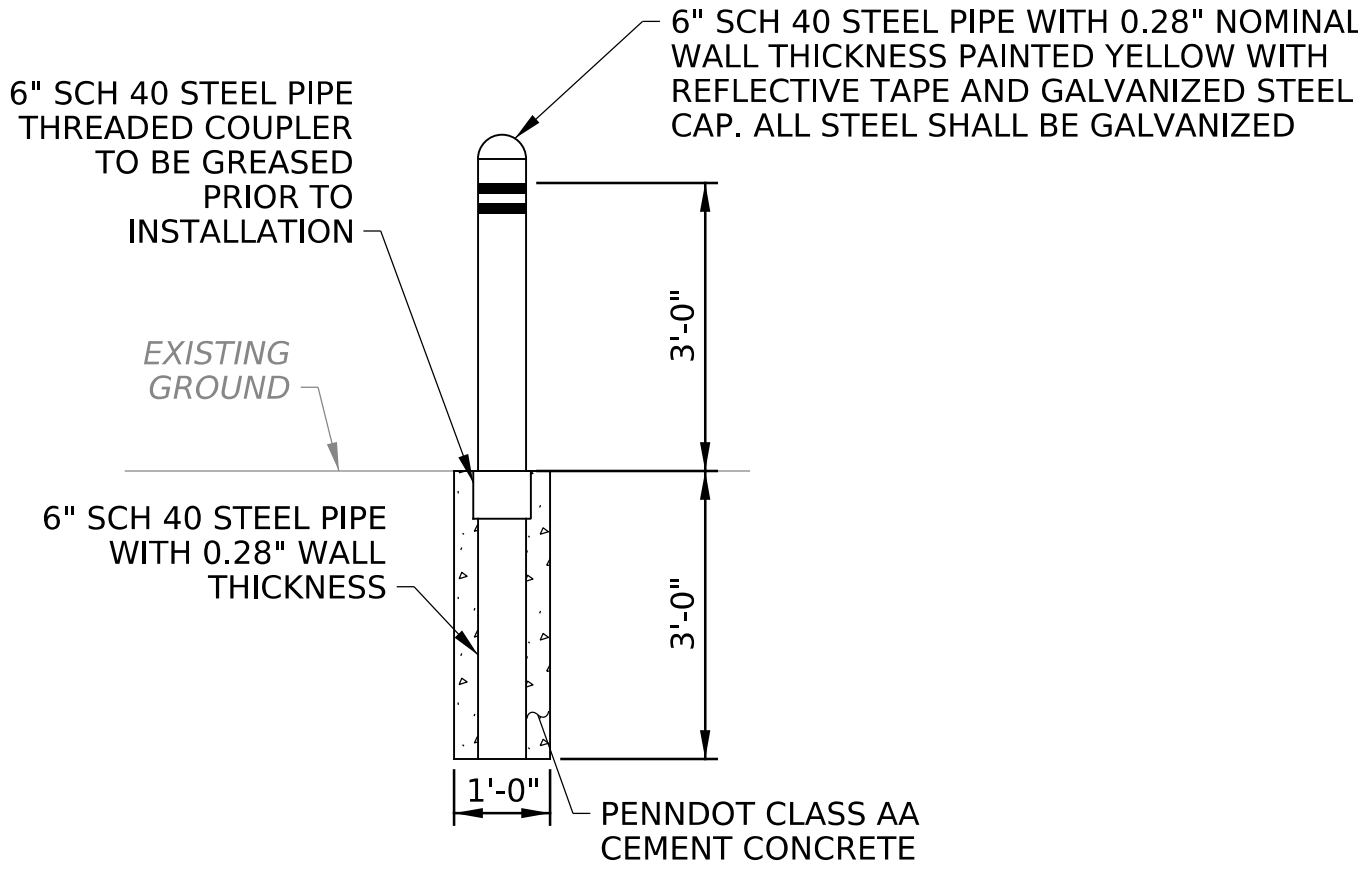

SLEEVE AND BOLLARD SECTION
REMOVABLE BOLLARD DETAIL


ITEM 9000-0009
NOT TO SCALE

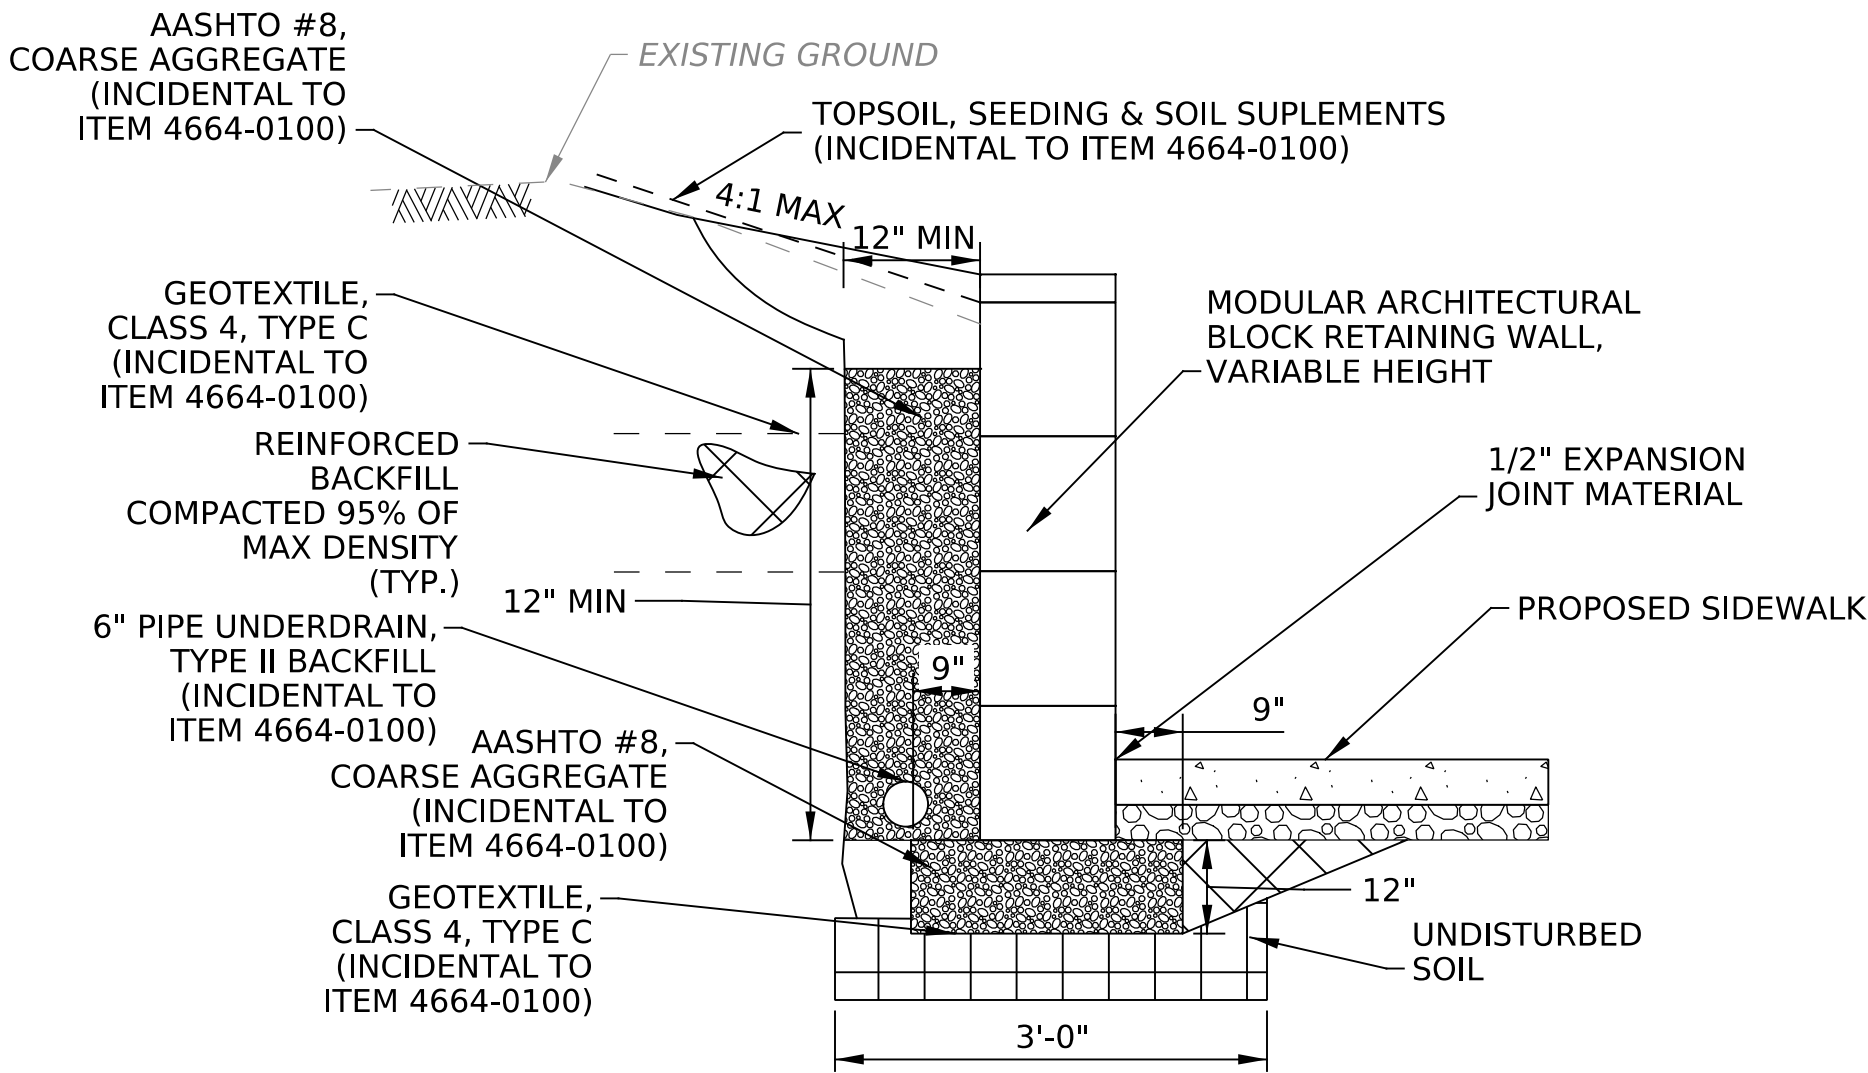

NOTE: INSTALL BLOCKS PER MANUFACTURER'S RECOMMENDATIONS

BACKFILL DETAIL
ITEM 4664-0100


(NOT TO SCALE)

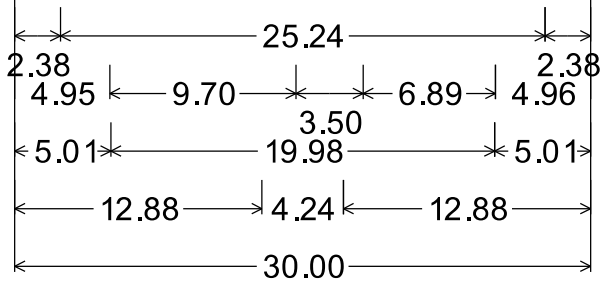

1.88" Radius, 0.75" Border, 0.50" Indent, Black on White;
"PEDESTRIANS", C 2K;
"MUST USE", C 2K;
"SHOULDER", C 2K;


SP-1

NOT TO SCALE
SEE TABS FOR LOCATIONS

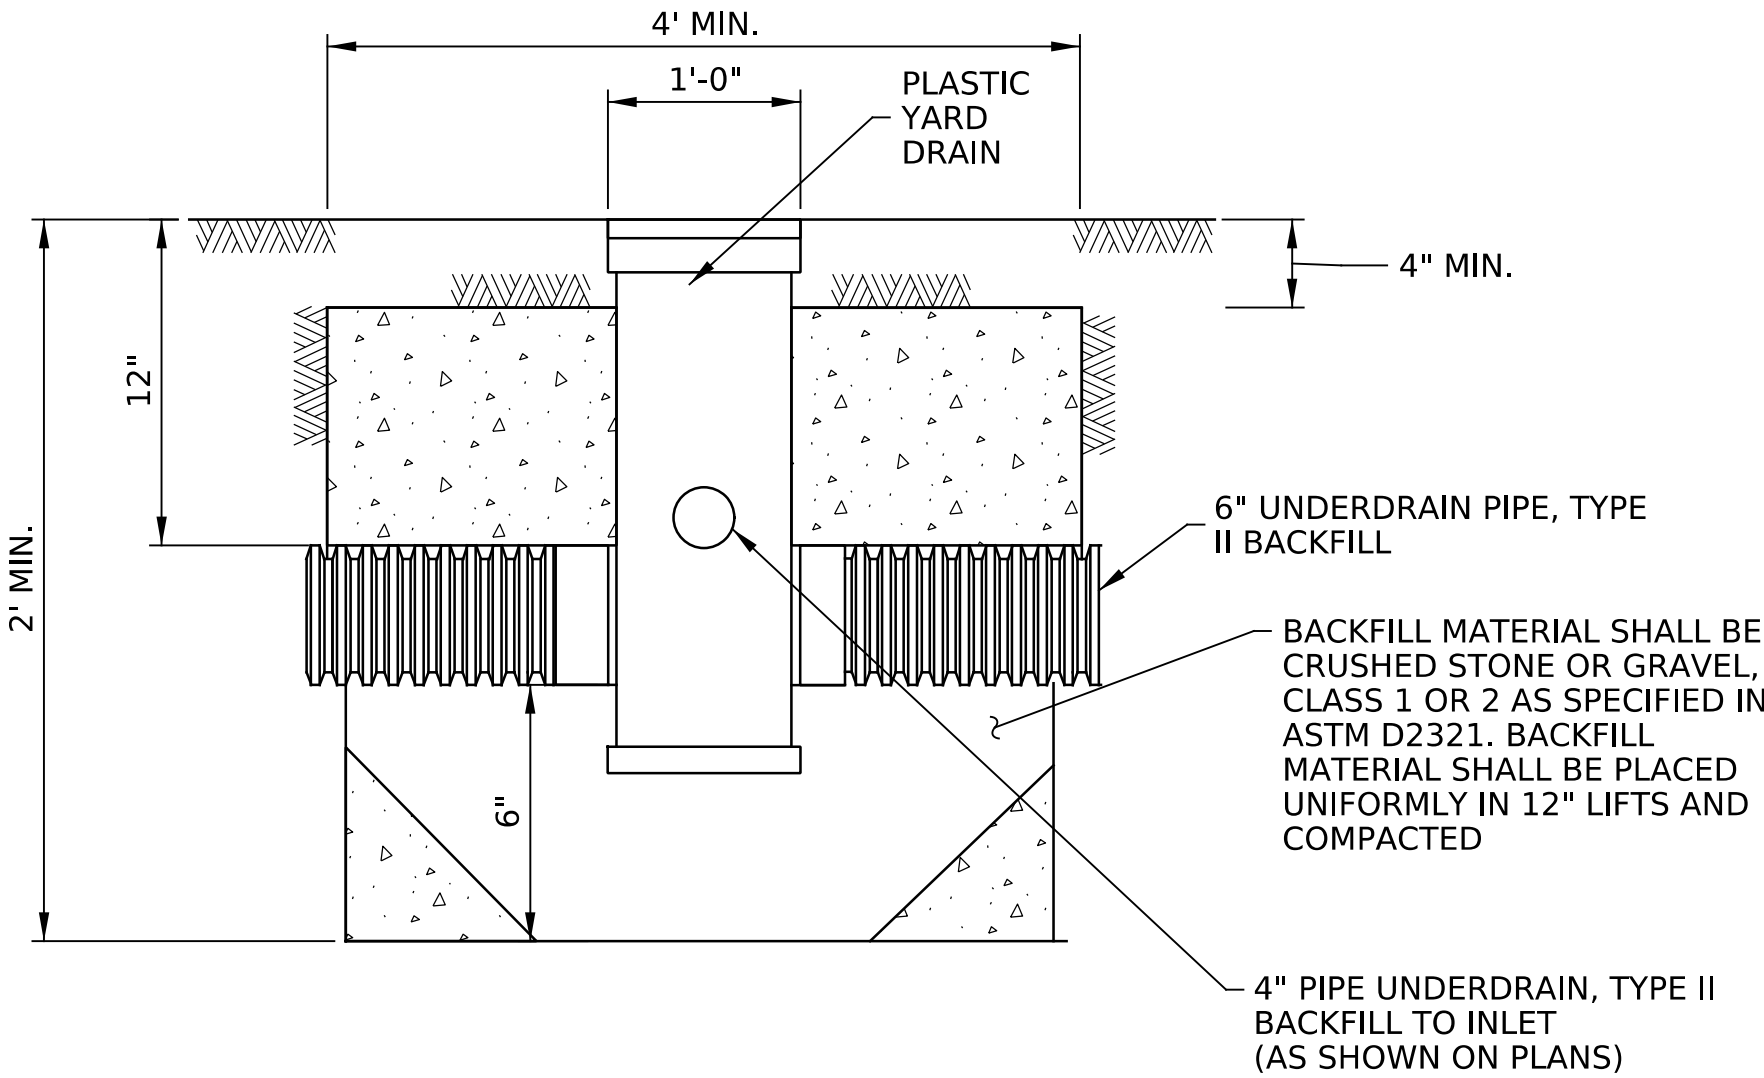

OUTLET CONTROL STRUCTURE BASIN DETAIL

NOT TO SCALE
SEE E&S PLAN FOR LOCATIONS

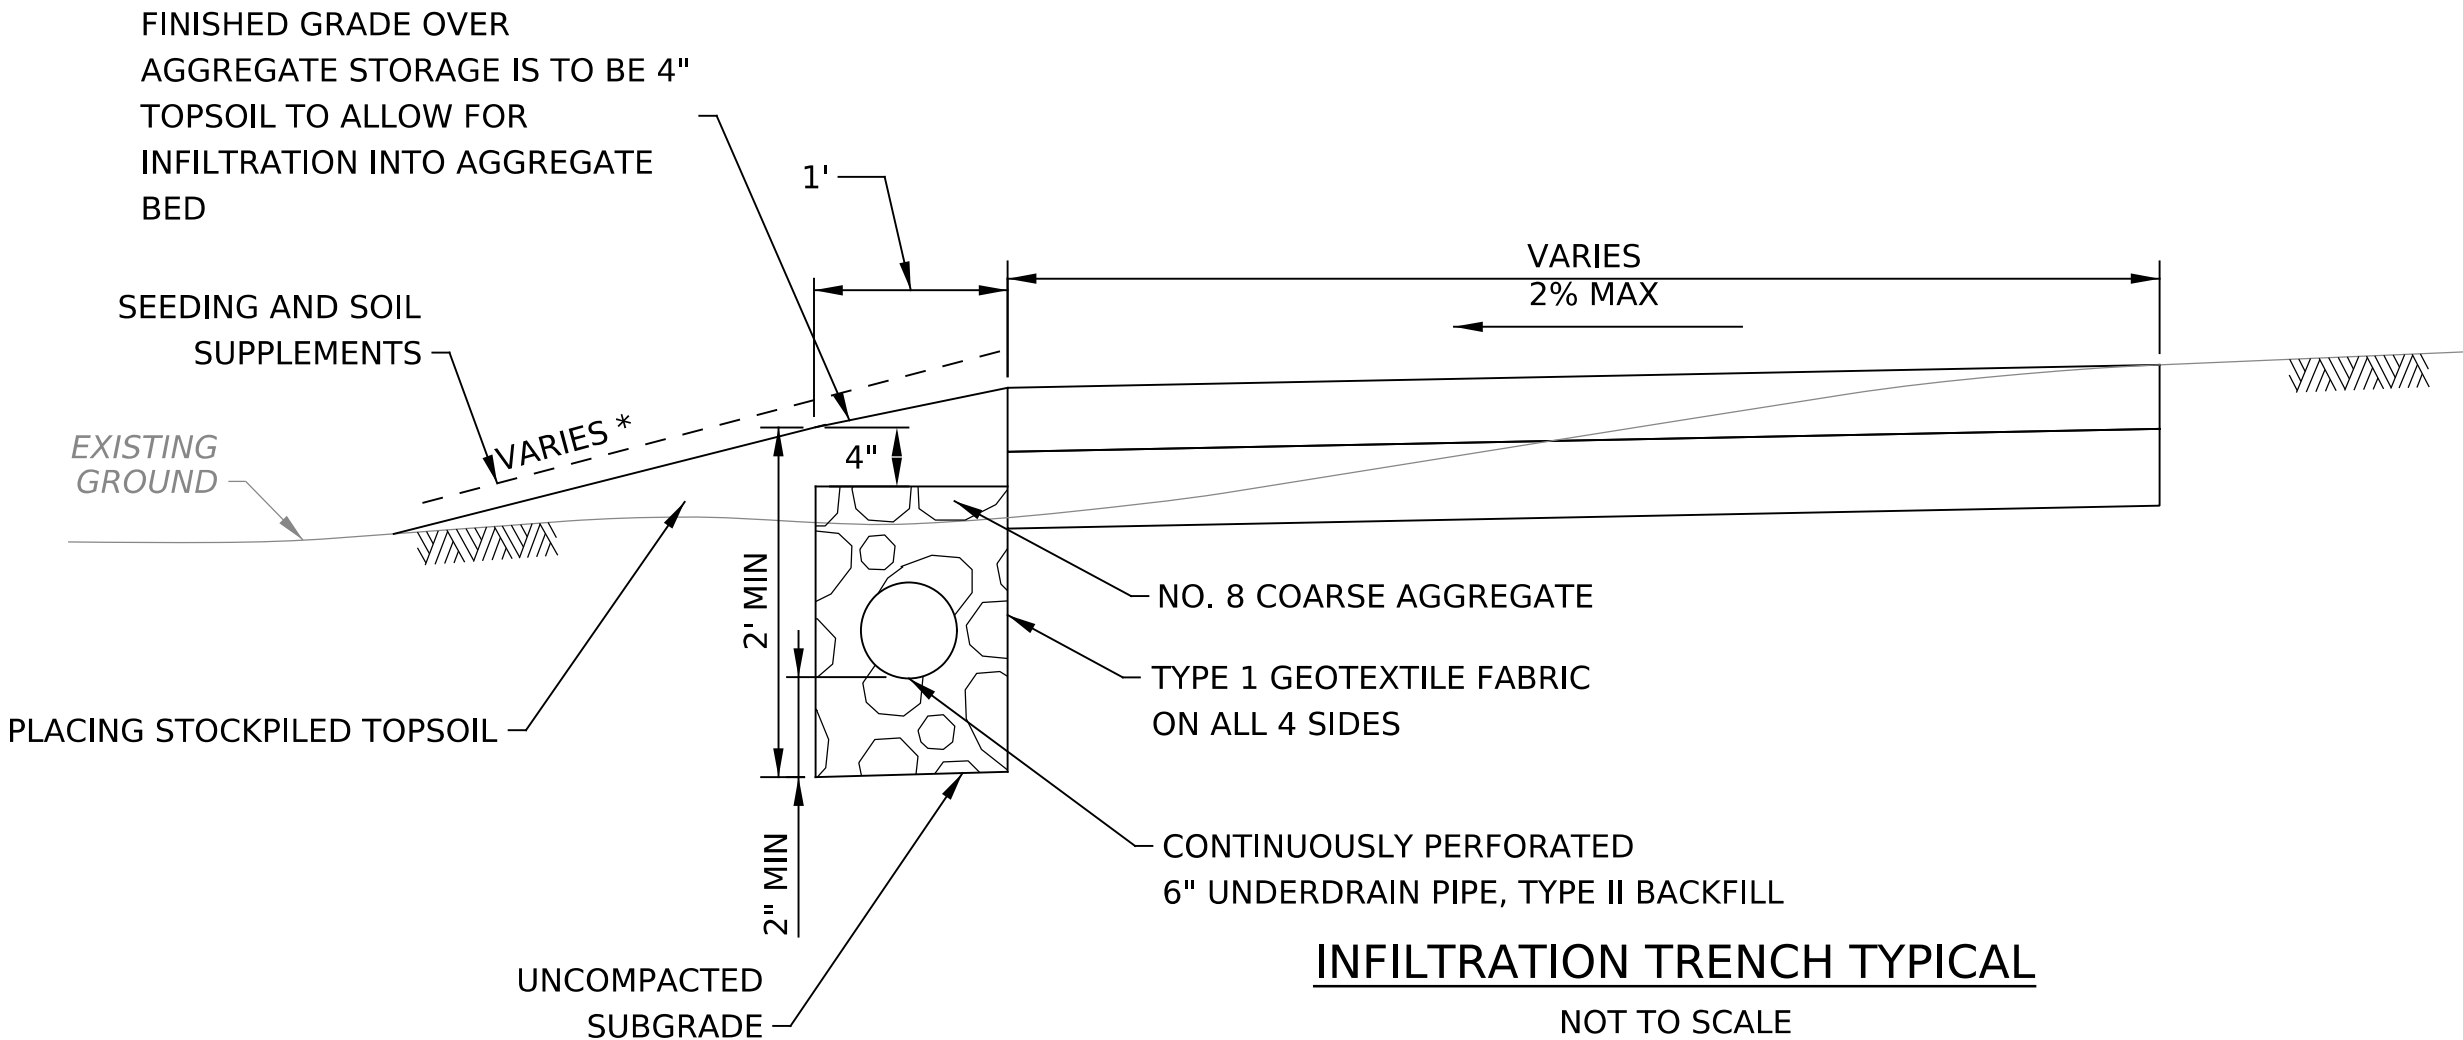

INFILTRATION TRENCH TYPICAL

NOT TO SCALE
SEE TABS FOR LOCATIONS

NOTES:

1. INFILTRATION TRENCH TO BE PLACED ONCE SIDEWALK AND GRADING UP-SLOPE IS STABILIZED.
2. EXCAVATE INFILTRATION TRENCH BOTTOM TO A UNIFORM, LEVEL UNCOMPLICATED SUBGRADE FREE FROM ROCKS AND DEBRIS. DO NOT COMPACT SUBGRADE
3. PLACE GEOTEXTILE FABRIC AROUND TRENCH AND BACKFILL WITH NO. 8 COARSE AGGREGATE. TAKE PRECAUTION TO NOT COMPACT SUBGRADE.
4. WRAP TOP OF TRENCH WITH GEOTEXTILE AND BACKFILL TO 4" BELOW FINISHED GRADE WITH NO. 8 COARSE AGGREGATE THEN 4" OF TOPSOIL.



DETAILS

FWD-FLASHING WARNING DEVICE TCP-TRAFFIC CONTROL PLAN											REVISION NO		REVISIONS		DATE	BY	DISTRICT	COUNTY		ROUTE	SECTION	SHEET
																	02	CLEARFIELD		4017	TSA	11 OF 29
◆ - SEE SPECIAL PROVISIONS											CITY OF DUBOIS & SANDY TOWNSHIP											
QUANTITY	ITEM NO	DESCRIPTION	DESIGN NO	FOR TAB SEE SHEET	QUANTITY	ITEM NO	DESCRIPTION	DESIGN NO	FOR TAB SEE SHEET	QUANTITY	ITEM NO	DESCRIPTION	DESIGN NO	FOR TAB SEE SHEET	QUANTITY	ITEM NO	DESCRIPTION	DESIGN NO	FOR TAB SEE SHEET			
	UNIT					UNIT					UNIT					UNIT					UNIT	
	0201 0001	CLEARING AND GRUBBING		NO TAB	45	0601 5901	CLEANING EXISTING PIPE CULVERTS, DIAMETERS UP TO AND INCLUDING 36"		15													
	LS					LF																
1114	0203 0001	CLASS 1 EXCAVATION		12-14							0686 0020	CONSTRUCTION SURVEYING, TYPE B		NO TAB	14	0941 0001	RESET POST MOUNTED SIGNS, TYPE B		16			
	CY										LS					EACH						
133	0203 0006	SAW CUTTING		12-14	2	0605 2705	ADA COMPLIANT INLET GRATE		15		0689 0003	CPM SCHEDULE		NO TAB	2	0945 0001	RESET POST MOUNTED SIGNS, TYPE F		16			
	LF					EACH					LS					EACH						
					1	0605 2780	TYPE M FRAME AND GRATE		15						1	0951 4014	TRAFFIC SIGNAL SUPPORT, 14' PEDESTAL		FWD			
						SET										EACH						
1199	0313 0322	SUPERPAVE ASPHALT MIXTURE DESIGN, BASE COURSE, PG 64S-22, < 0.3 MILLION ESALS, 25.0 MM MIX, 4" DEPTH		12-14	1	0605 2850	STANDARD INLET BOX, HEIGHT < /± 10'		15	EITHER 212	0695 0004	DETECTABLE WARNING SURFACE, POLYMER COMPOSITE	1	12-14								
	SY					EACH					SF											
					2	0606 0150	GRADE ADJUSTMENT OF EXISTING MANHOLES		12-14	OR 212	0695 0002	DETECTABLE WARNING SURFACE, CAST IRON	1	12-14	920	0962 1001	6" WHITE WATERBORNE PAVEMENT MARKINGS		16			
						SET					SF					LF						
707	0350 0103	SUBBASE 3" DEPTH (NO. 2A)		12-14						OR 212	0695 0003	DETECTABLE WARNING SURFACE, POLYMER CONCRETE	1	12-14	965	0964 0005	6" WHITE EPOXY PAVEMENT MARKINGS		16			
	SY										SF					LF						
371	0350 0104	SUBBASE 4" DEPTH (NO. 2A)		12-14		0608 0001	MOBILIZATION		NO TAB													
	SY					LS																
995	0350 0106	SUBBASE 6" DEPTH (NO. 2A)		12-14						313	0803 0001	PLACING STOCKPILED TOPSOIL		17-18	1	9000 0001	REMOVE TRAFFIC SUPPORT AND MAST ARM		12-14			
	SY										CY					EACH						
					183	4610 1000	4" PIPE UNDERDRAIN, TYPE II BACKFILL, TO INLET		15	268	0804 0025	SEEDING AND SOIL SUPPLEMENTS - FORMULA B RESIDENTIAL MIX, INCLUDING MULCH		17-18	1	9000 0002	REMOVE STORE AND RESET WELCOME SIGN		16			
						LF					LB					EACH						
1333	0413 0195	SUPERPAVE ASPHALT MIXTURE DESIGN, WEARING COURSE, PG 64S-22, < 0.3 MILLION ESALS, 9.5 MM MIX, 1 1/2" DEPTH, SRL-L		12-14	1600	4610 1001	6" PIPE UNDERDRAIN, TYPE II BACKFILL MODIFIED		15	126	0804 0027	SEEDING AND SOIL SUPPLEMENTS - FORMULA L CLEAR ZONE MIX, INCLUDING MULCH		17-18	1	9000 0003	REMOVE STORE AND RESET DUFAST SIGN		16			
	SY					LF					LB					EACH						
										41	0804 0032	SEEDING - FORMULA T TEMPORARY GRASS MIX, INCLUDING MULCH		17-18	1	9000 0004	REMOVE STORE AND RESET ENTER SIGN		16			
											LB					EACH						
1199	0460 0001	ASPHALT TACK COAT		12-14	104	0630 0021	PLAIN CEMENT CONCRETE CURB, 4" HEIGHT		12-14	281	0806 0113	TEMPORARY SHORT-TERM, ROLLED EROSION CONTROL PRODUCT, TYPE 2D		17-18	12	9000 0005	RELOCATE MAILBOX		12-14			
	SY					LF					SY					EACH						
					299	0630 0041	PLAIN CEMENT CONCRETE CURB, 8" HEIGHT		12-14	215	0811 0003	TEMPORARY PROTECTIVE FENCE		17-18		9000 0006	PLACING STOCKPILED ROCK		NO TAB			
						LF					LF					LS						
134	0491 0019	MILLING OF ASPHALT PAVEMENT SURFACE, VARIABLE DEPTH, MILLED MATERIAL RETAINED BY CONTRACTOR		12-14	276	0630 0045	PLAIN CEMENT CONCRETE CURB, 8" HEIGHT, INCLUDING REMOVAL OF EXISTING CURB		12-14	7	0860 0000	INLET FILTER BAG FOR TYPE M INLET		17-18	707	9000 0007	TRAIL SURFACE AGGREGATE COMPACTED, 3" DEPTH		12-14			
	SY					LF					EACH					SY						
										28	0860 0002	INLET FILTER BAG FOR TYPE C INLET		17-18	1000	9000 0008	MISCELLANEOUS PIPE AND FITTINGS		15			
											EACH					DOLLA						
EITHER 35	0601 0351	12" THERMOPLASTIC PIPE, GROUP III, 8'-2' FILL	3	15	854	0660 0004	MILLED ASPHALT PAVEMENT EDGELINE RUMBLE STRIPS		12-14	2506	0867 0012	COMPOST FILTER SOCK, 12" DIAMETER		17-18	2	9000 0009	REMOVABLE BOLLARD		12-14			
	LF					LF					LF					EACH						
OR 35	0601 0760	12" DUCTILE IRON PIPE	3	15											28	9000 0010	REMOVE EXISTING CONCRETE SIDEWALK		12-14			
	LF															SY						
OR 35	0601 8305	12" REINFORCED CONCRETE PIPE, TYPE B, < 1.5' FILL	3	15	247	4664 0100	MODULAR ARCHITECTURAL BLOCK SYSTEM MODIFIED		12-14		0901 0001	MAINTENANCE AND PROTECTION OF TRAFFIC DURING CONSTRUCTION		TCP	3	9000 0011	WHITE HOT THERMOPLASTIC LEGEND "PEDESTRIAN SYMBOL", 8'-0" X 4'-0"		16			
	LF					SF					LS					EACH						
										100	0901 0240	ADDITIONAL TRAFFIC CONTROL SIGNS		TCP	15	9000 0012	OUTLET CONTROL STRUCTURE		15			
											SF					EACH						
EITHER 6	0601 0355	24" THERMOPLASTIC PIPE, GROUP III, 8'-2' FILL	2	15	2777	0676 0001	CEMENT CONCRETE SIDEWALK		12-14						20	9000 4999	PREPARATION OF WORKING DRAWINGS FOR CONCRETE CURB RAMPS		12-14			
	LF					SY										EACH						
OR 6	0601 4035	24" CORRUGATED GALVANIZED STEEL PIPE, TYPE I, (2 2/3" X 1/2" CORRUGATIONS), 14 GAGE, SHORE/TRENCH BOX	2	15	335	0676 0003	SIDEWALKS AND DRIVEWAY APRONS THROUGH DRIVEWAYS		12-14	50	0931 0001	POST MOUNTED SIGNS, TYPE B		16								
	LF					SY														SF		
OR 6	0601 7326	24" REINFORCED CONCRETE PIPE, TYPE B, 10' - 2' FILL	2	15						1	4935 0400	FLASHING WARNING SIGNS, SOLAR POWERED		FWD								
	LF										EACH											
					9	0677 0002	SELECTED MATERIAL SURFACING		12-14	9	0936 0200	STRUCTURE MOUNTED FLAT SHEET ALUMINUM SIGNS		FWD								
						TON					SF											

COMMONWEALTH OF PENNSYLVANIA

REGISTERED PROFESSIONAL ENGINEER

ERIC E. DEETS/CREEK

PE077486

SHEET 1 OF 1

PROJECT ID: 5654

MPMS: 118398

ECMS: 118398

3/27/2024 1:48:40 PM

TABULATION OF QUANTITIES

ROADWAY

REVISION NO	REVISIONS	DATE	BY	DISTRICT	COUNTY	ROUTE	SECTION	SHEET
				02	CLEARFIELD	4017	TSA	12 OF 29
				CITY OF DUBOIS & SANDY TOWNSHIP				

(+) SEE SUMMARY SHEET FOR COMPLETE ITEM NUMBERS

[illegible]

TABULATION OF QUANTITIES ROADWAY	REVISION NO	REVISIONS	DATE	BY	DISTRICT	COUNTY	ROUTE	SECTION	SHEET
					02	CLEARFIELD	4017	TSa	13 OF 29
					CITY OF DUBOIS & SANDY TOWNSHIP				

(+) SEE SUMMARY SHEET FOR COMPLETE ITEM NUMBERS

REVISION NO	REVISIONS	DATE	BY	DISTRICT	COUNTY	ROUTE	SECTION	SHEET
				02	CLEARFIELD	4017	TSA	13 OF 29
				CITY OF DUBOIS & SANDY TOWNSHIP				

[illegible]

TABULATION OF QUANTITIES																				REVISION NO	REVISIONS		DATE	BY	DISTRICT	COUNTY	ROUTE	SECTION	SHEET
ROADWAY																									02	CLEARFIELD	4017	TSA	14 OF 29
																				CITY OF DUBOIS & SANDY TOWNSHIP									
																											</		

TABULATION OF QUANTITIES

REVISION NO	REVISIONS	DATE	BY	DISTRICT	COUNTY	ROUTE	SECTION	SHEET
				02	CLEARFIELD	4017	TSA	15 OF 29
				CITY OF DUBOIS & SANDY TOWNSHIP				

(+) SEE SUMMARY SHEET FOR COMPLETE ITEM NUMBERS

[illegible]

SHEET 1 OF 1

[illegible]

PROJECT ID: 5654

MPMS: 118398

ECMS: 118398

3/27/2024 1:51:18 PM

TABULATION OF QUANTITIES

SIGNING AND PAVEMENT MARKING PLAN

REVISION NO	REVISIONS	DATE	BY	DISTRICT	COUNTY	ROUTE	SECTION	SHEET
				02	CLEARFIELD	4017	TSa	16 OF 29
				CITY OF DUBOIS & SANDY TOWNSHIP				

POST MOUNTED SIGNS, TYPE B					
0931 0001	SF				
0941 0001	EACH	RESET POST MOUNTED SIGNS, TYPE B			
0945 0001	EACH	RESET POST MOUNTED SIGNS, TYPE F			
0962 1001	LF	6" WHITE WATERBORNE PAVEMENT MARKINGS			
0964 0005	LF	6" WHITE EPOXY PAVEMENT MARKINGS			
9000 0002	EACH	REMOVE STORE AND RESET WELCOME SIGN			
9000 0003	EACH	REMOVE STORE AND RESET DUFASST SIGN			
9000 0004	EACH	REMOVE STORE AND RESET ENTER SIGN			
9000 0011	EACH	WHITE HOT THERMOPLASTIC LEGEND "PEDESTRIAN SYMBOL", 8'-0" X 4'-0"			
ITEM NUMBER	UNIT	REMARKS		SIDE	STATIONS
MAPLE AVENUE					
	1			LT	47+90.00 to 47+90.00
	1			RT	48+33.50 to 48+33.50
7				RT	59+05.00 to 59+05.00
2				RT	59+05.00 to 59+05.00
7				LT	59+06.00 to 59+06.00
2				LT	59+06.00 to 59+06.00
		30		LT / RT	59+14.00 to 59+14.00
	1			RT	59+19.00 to 59+19.00
		40		LT / RT	59+22.00 to 59+22.00
			1	LT	60+73.00 to 60+73.00
	1			LT	61+94.00 to 61+94.00
	1			LT	63+92.00 to 63+92.00
	1			LT	64+78.00 to 64+78.00
			1	LT	69+45.00 to 69+45.00
	1			LT	73+38.00 to 73+38.00
	1			LT	75+20.00 to 75+20.00
	1			LT	77+68.00 to 77+68.00
		2		LT	77+68.00 to 77+68.00
			1	LT	77+76.00 to 77+76.00
	1			LT	78+42.00 to 78+42.00
SHAFFER ROAD					
		920	895	LT	79+84.07 to 91+95.00
	1			LT	80+20.00 to 80+20.00
				LT	83+12.25 to 83+12.25
8				LT	83+12.25 to 83+12.25
	1			LT	84+50.00 to 84+50.00
TOTALS					


[illegible]

TABULATION OF QUANTITIES
EROSION AND SEDIMENT POLLUTION CONTROL

REVISION NO	REVISIONS	DATE	BY	DISTRICT	COUNTY	ROUTE	SECTION	SHEET
				02	CLEARFIELD	4017	TSA	17 OF 29
CITY OF DUBOIS & SANDY TOWNSHIP								

PLACING STOCKPILED TOPSOIL															REMARKS	SIDE	STATIONS
0803 0001	CY	0804 0025	LB	0804 0027	LB	0804 0032	LB	0806 0113	SY	0811 0003	LF	0860 0000	EACH	0860 0002			
0803 0001	CY	0804 0025	LB	0804 0027	LB	0804 0032	LB	0806 0113	SY	0811 0003	LF	0860 0000	EACH	0860 0002			
															MAPLE AVENUE		
21		27				3									7TH STREET TO 8TH STREET LEFT	LT	42+59.01 to 48+17.84
35		44				5									7TH STREET TO 8TH STREET RIGHT	RT	42+59.01 to 48+17.84
													1			LT	44+85.00 to 44+85.00
													1			RT	44+85.00 to 44+85.00
													1			LT	46+48.00 to 46+48.00
													1			RT	46+48.00 to 46+48.00
													1			LT	47+94.00 to 47+94.00
													1			RT	47+99.00 to 47+99.00
16		21				2									8TH STREET TO 9TH STREET LEFT	LT	48+17.84 to 53+88.07
32		40				4									8TH STREET TO 10TH STREET RIGHT	RT	48+17.84 to 59+40.93
													1			LT	49+28.00 to 49+28.00
													1			RT	49+28.00 to 49+28.00
													1			RT	51+49.00 to 51+49.00
													1			LT	51+50.00 to 51+50.00
												1	1			LT	52+52.00 to 52+52.00
												1	1			RT	52+52.00 to 52+52.00
16		20				2									9TH STREET TO 10TH STREET LEFT	LT	53+88.07 to 59+40.93
													1			LT	54+18.00 to 54+18.00
													1			RT	54+18.00 to 54+18.00
													1			RT	55+41.00 to 55+41.00
													1			LT	55+60.00 to 55+60.00
												1	1			RT	57+52.00 to 57+52.00
												1	1			LT	57+53.00 to 57+53.00
26		32				3									10TH STREET TO 12TH STREET LEFT	LT	59+40.93 to 67+00.00
													1			LT	59+63.00 to 59+63.00
													1			LT	64+95.00 to 64+95.00
													1			LT	66+47.00 to 66+47.00

PLACING STOCKPILED TOPSOIL															REMARKS	SIDE	STATIONS
0803 0001	CY	0804 0025	LB	0804 0027	LB	0804 0032	LB	0806 0113	SY	0811 0003	LF	0860 0000	EACH	0860 0002			
0803 0001	CY	0804 0025	LB	0804 0027	LB	0804 0032	LB	0806 0113	SY	0811 0003	LF	0860 0000	EACH	0860 0002			
12		15				2									12TH STREET TO FBC DRIVE LEFT	LT	67+00.00 to 69+85.27
													1			LT	69+42.00 to 69+42.00
14		17				2									FBC DRIVE TO ALLEY LEFT	LT	69+85.27 to 73+65.14
													1			LT	70+68.00 to 70+68.00
														197		LT	71+53.00 to 73+43.00
											1					LT	73+40.00 to 73+40.00
1		1													ALLEY TO GATEWAY LEFT	LT	73+65.14 to 76+42.66
													1			LT	76+75.00 to 76+75.00
													1			LT	78+76.00 to 78+76.00
															SHAFFER ROAD		
40		51				5									SHAFFER ROAD LEFT	LT	79+84.07 to 91+95.00
													1			LT	80+04.00 to 80+04.00
													1			LT	80+90.00 to 80+90.00
											1					LT	82+36.00 to 82+36.00
													1			LT	82+48.00 to 82+48.00
														22		LT	82+65.00 to 82+85.00
														43		LT	83+93.00 to 84+32.00
														47		LT	85+15.00 to 85+59.00
														12		LT	85+58.00 to 85+68.00
														42		LT	85+68.00 to 86+08.00
														53		LT	86+08.00 to 86+60.00
												1				LT	86+48.00 to 86+48.00
														12		LT	86+77.00 to 86+86.00
														54		LT	86+87.00 to 87+39.00
														54		LT	87+53.00 to 88+05.00
														301		LT	88+42.00 to 91+29.00
									215							LT	88+99.99 to 91+11.81
								24								LT	89+50.00 to 90+47.00

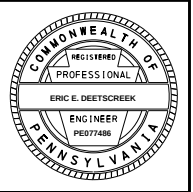

TABULATION OF QUANTITIES


EROSION AND SEDIMENT POLLUTION CONTROL

REVISION NO	REVISIONS	DATE	BY	DISTRICT	COUNTY	ROUTE	SECTION	SHEET
				02	CLEARFIELD	4017	TSA	18 OF 29
				CITY OF DUBOIS & SANDY TOWNSHIP				

[illegible][illegible]


PLOTTED: \$\$\$DATE\$\$\$

BM #1 ELEV 1479.60'
STA 42+72.25 20.68' LT
TOP BOLT ON FIRE HYDRANT
BETWEEN ALBERT AND VILLE


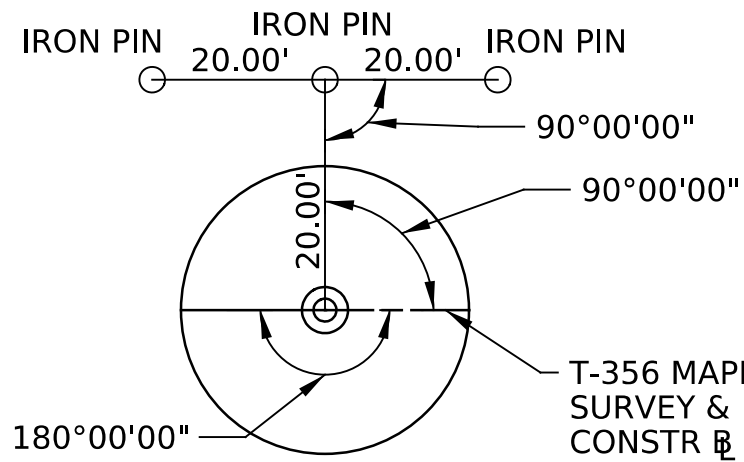


T-356 MAPLE AVE


POT STA 43+25.00
(MAG PK NAIL)

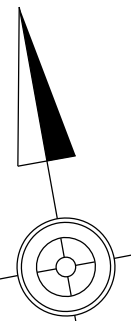

DISTRICT	COUNTY	ROUTE	SECTION	SHEET		
2-0	CLEARFIELD	4017	TSA	19 OF 29		
CITY OF DUBOIS & SANDY TOWNSHIP						
REV NO	REVISIONS			DATE	BY	APPD

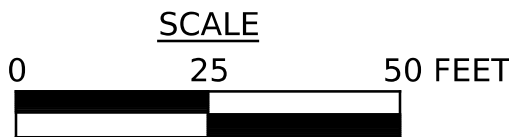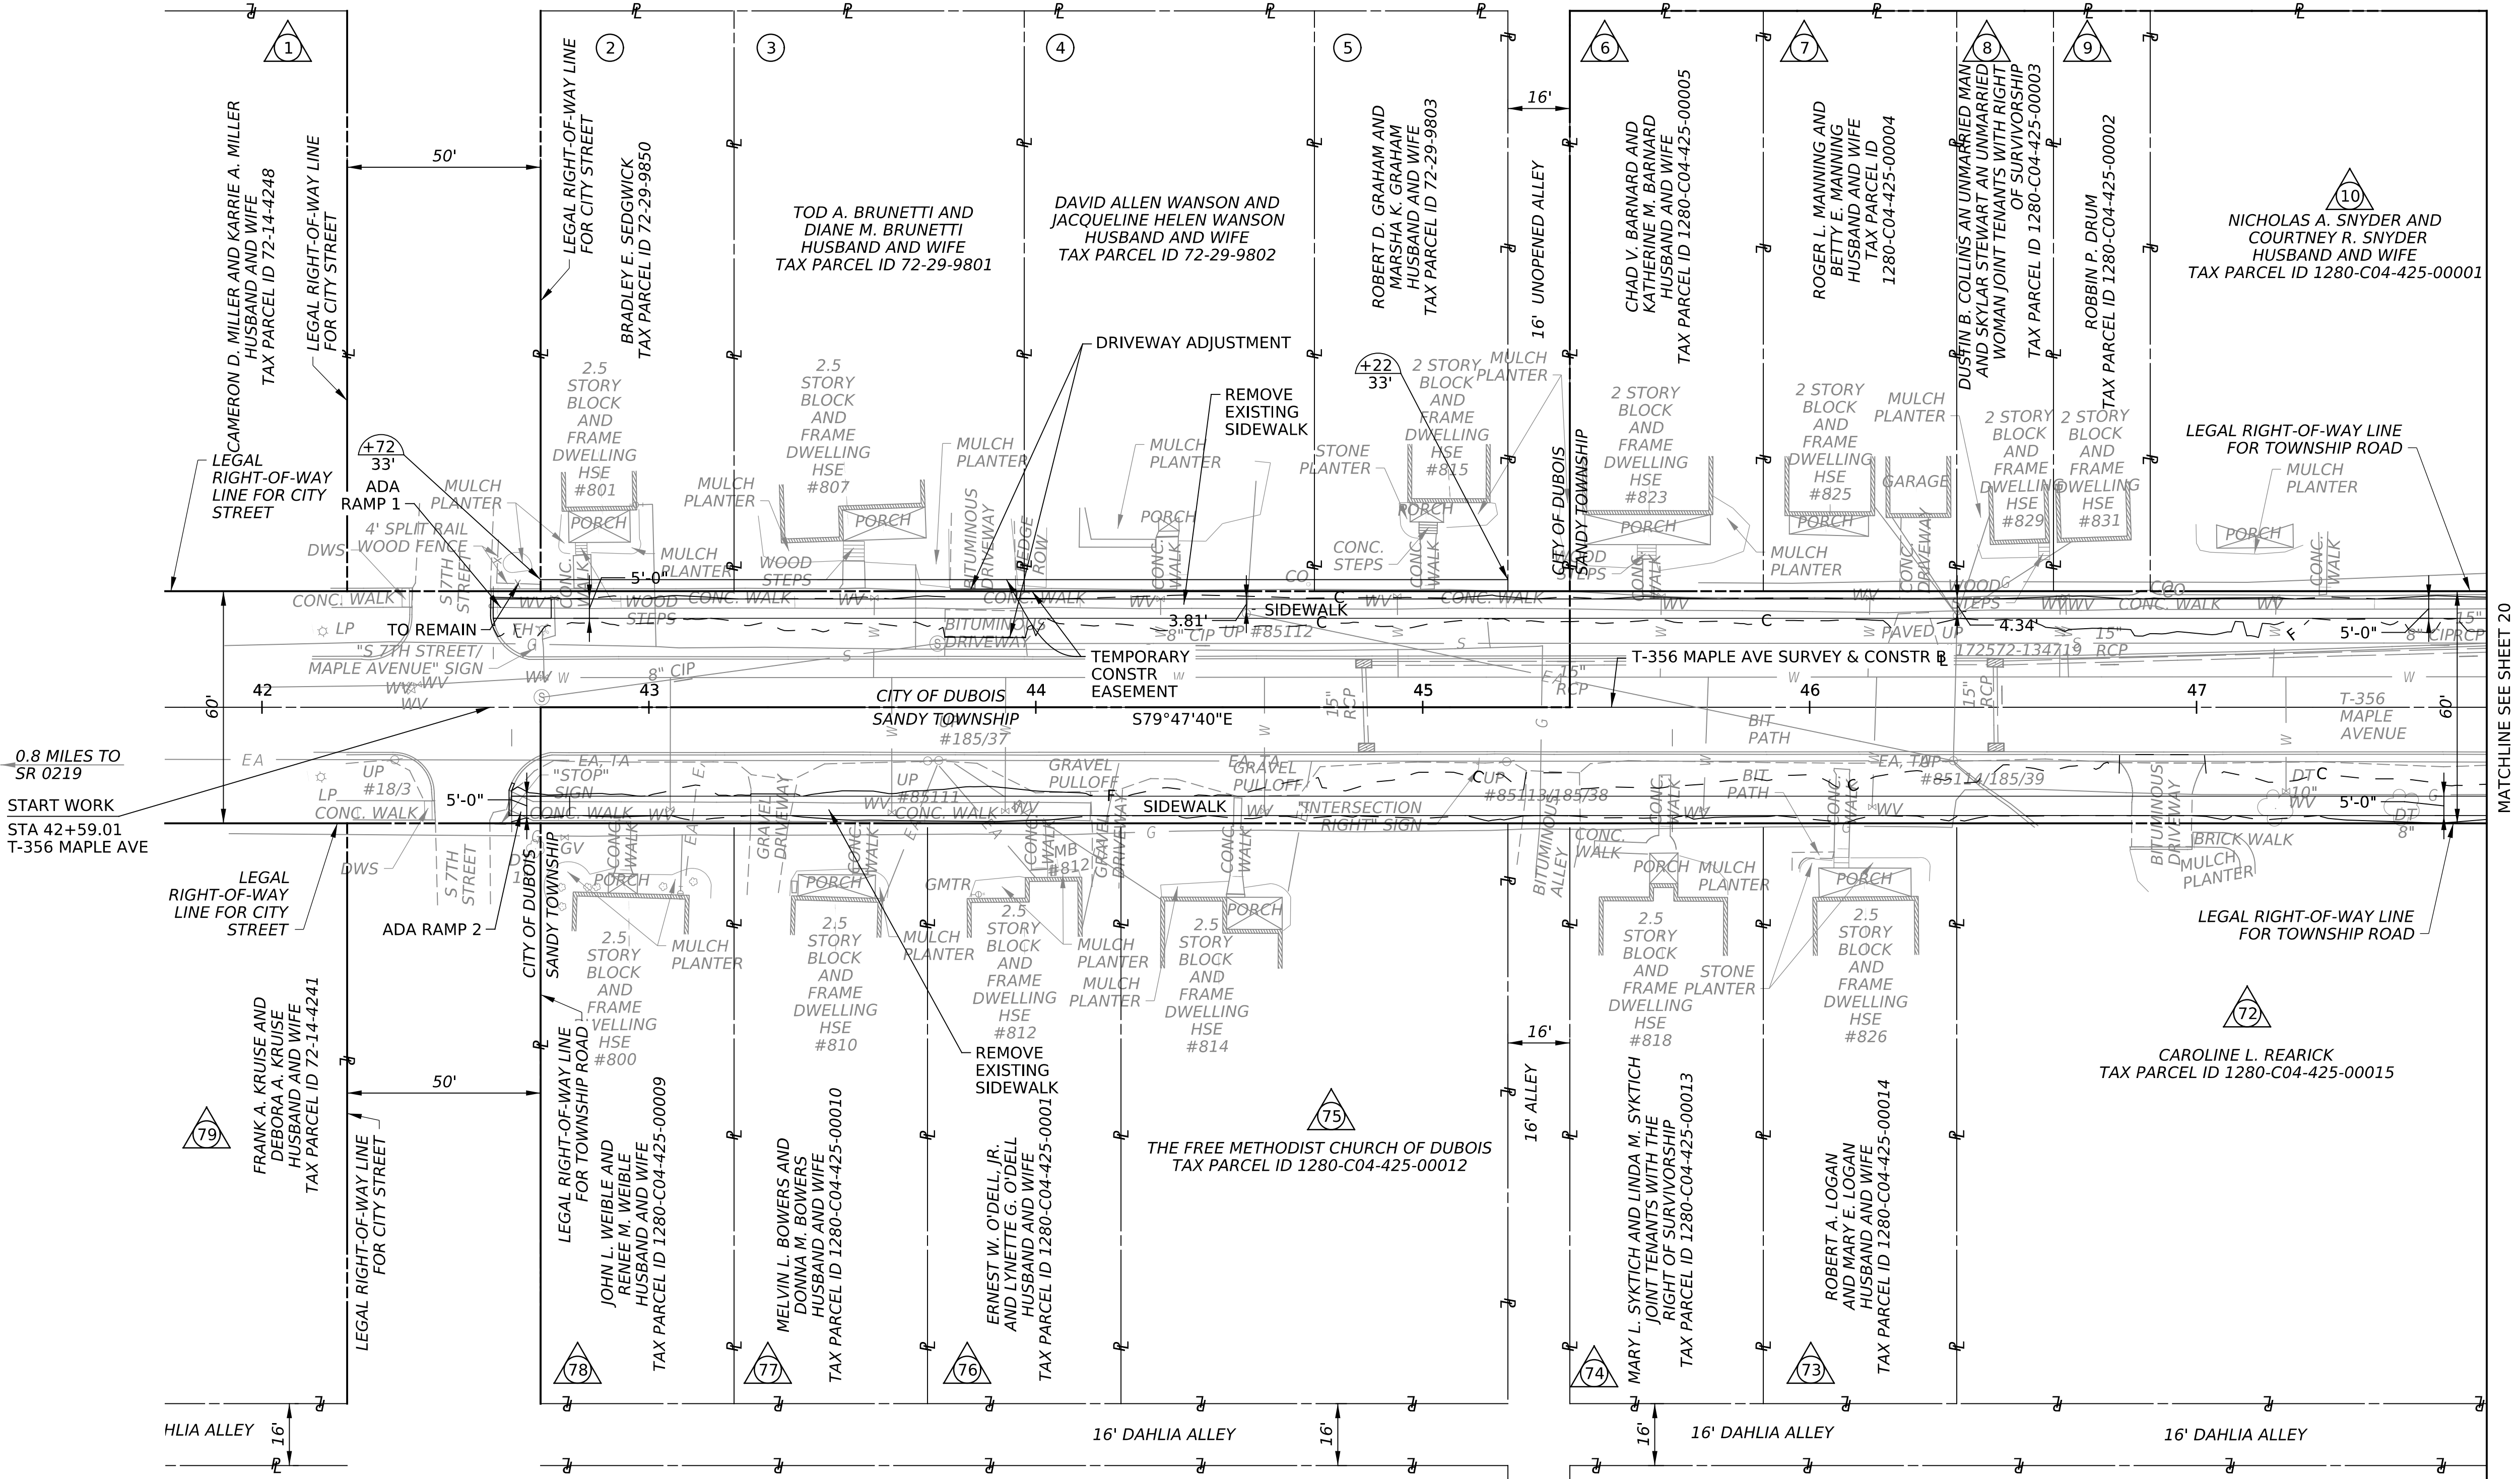


DISTRICT	COUNTY	ROUTE	SECTION	SHEET		
2-0	CLEARFIELD	4017	TSA	20 OF 29		
CITY OF DUBOIS & SANDY TOWNSHIP						
REV NO	REVISIONS			DATE	BY	APPD

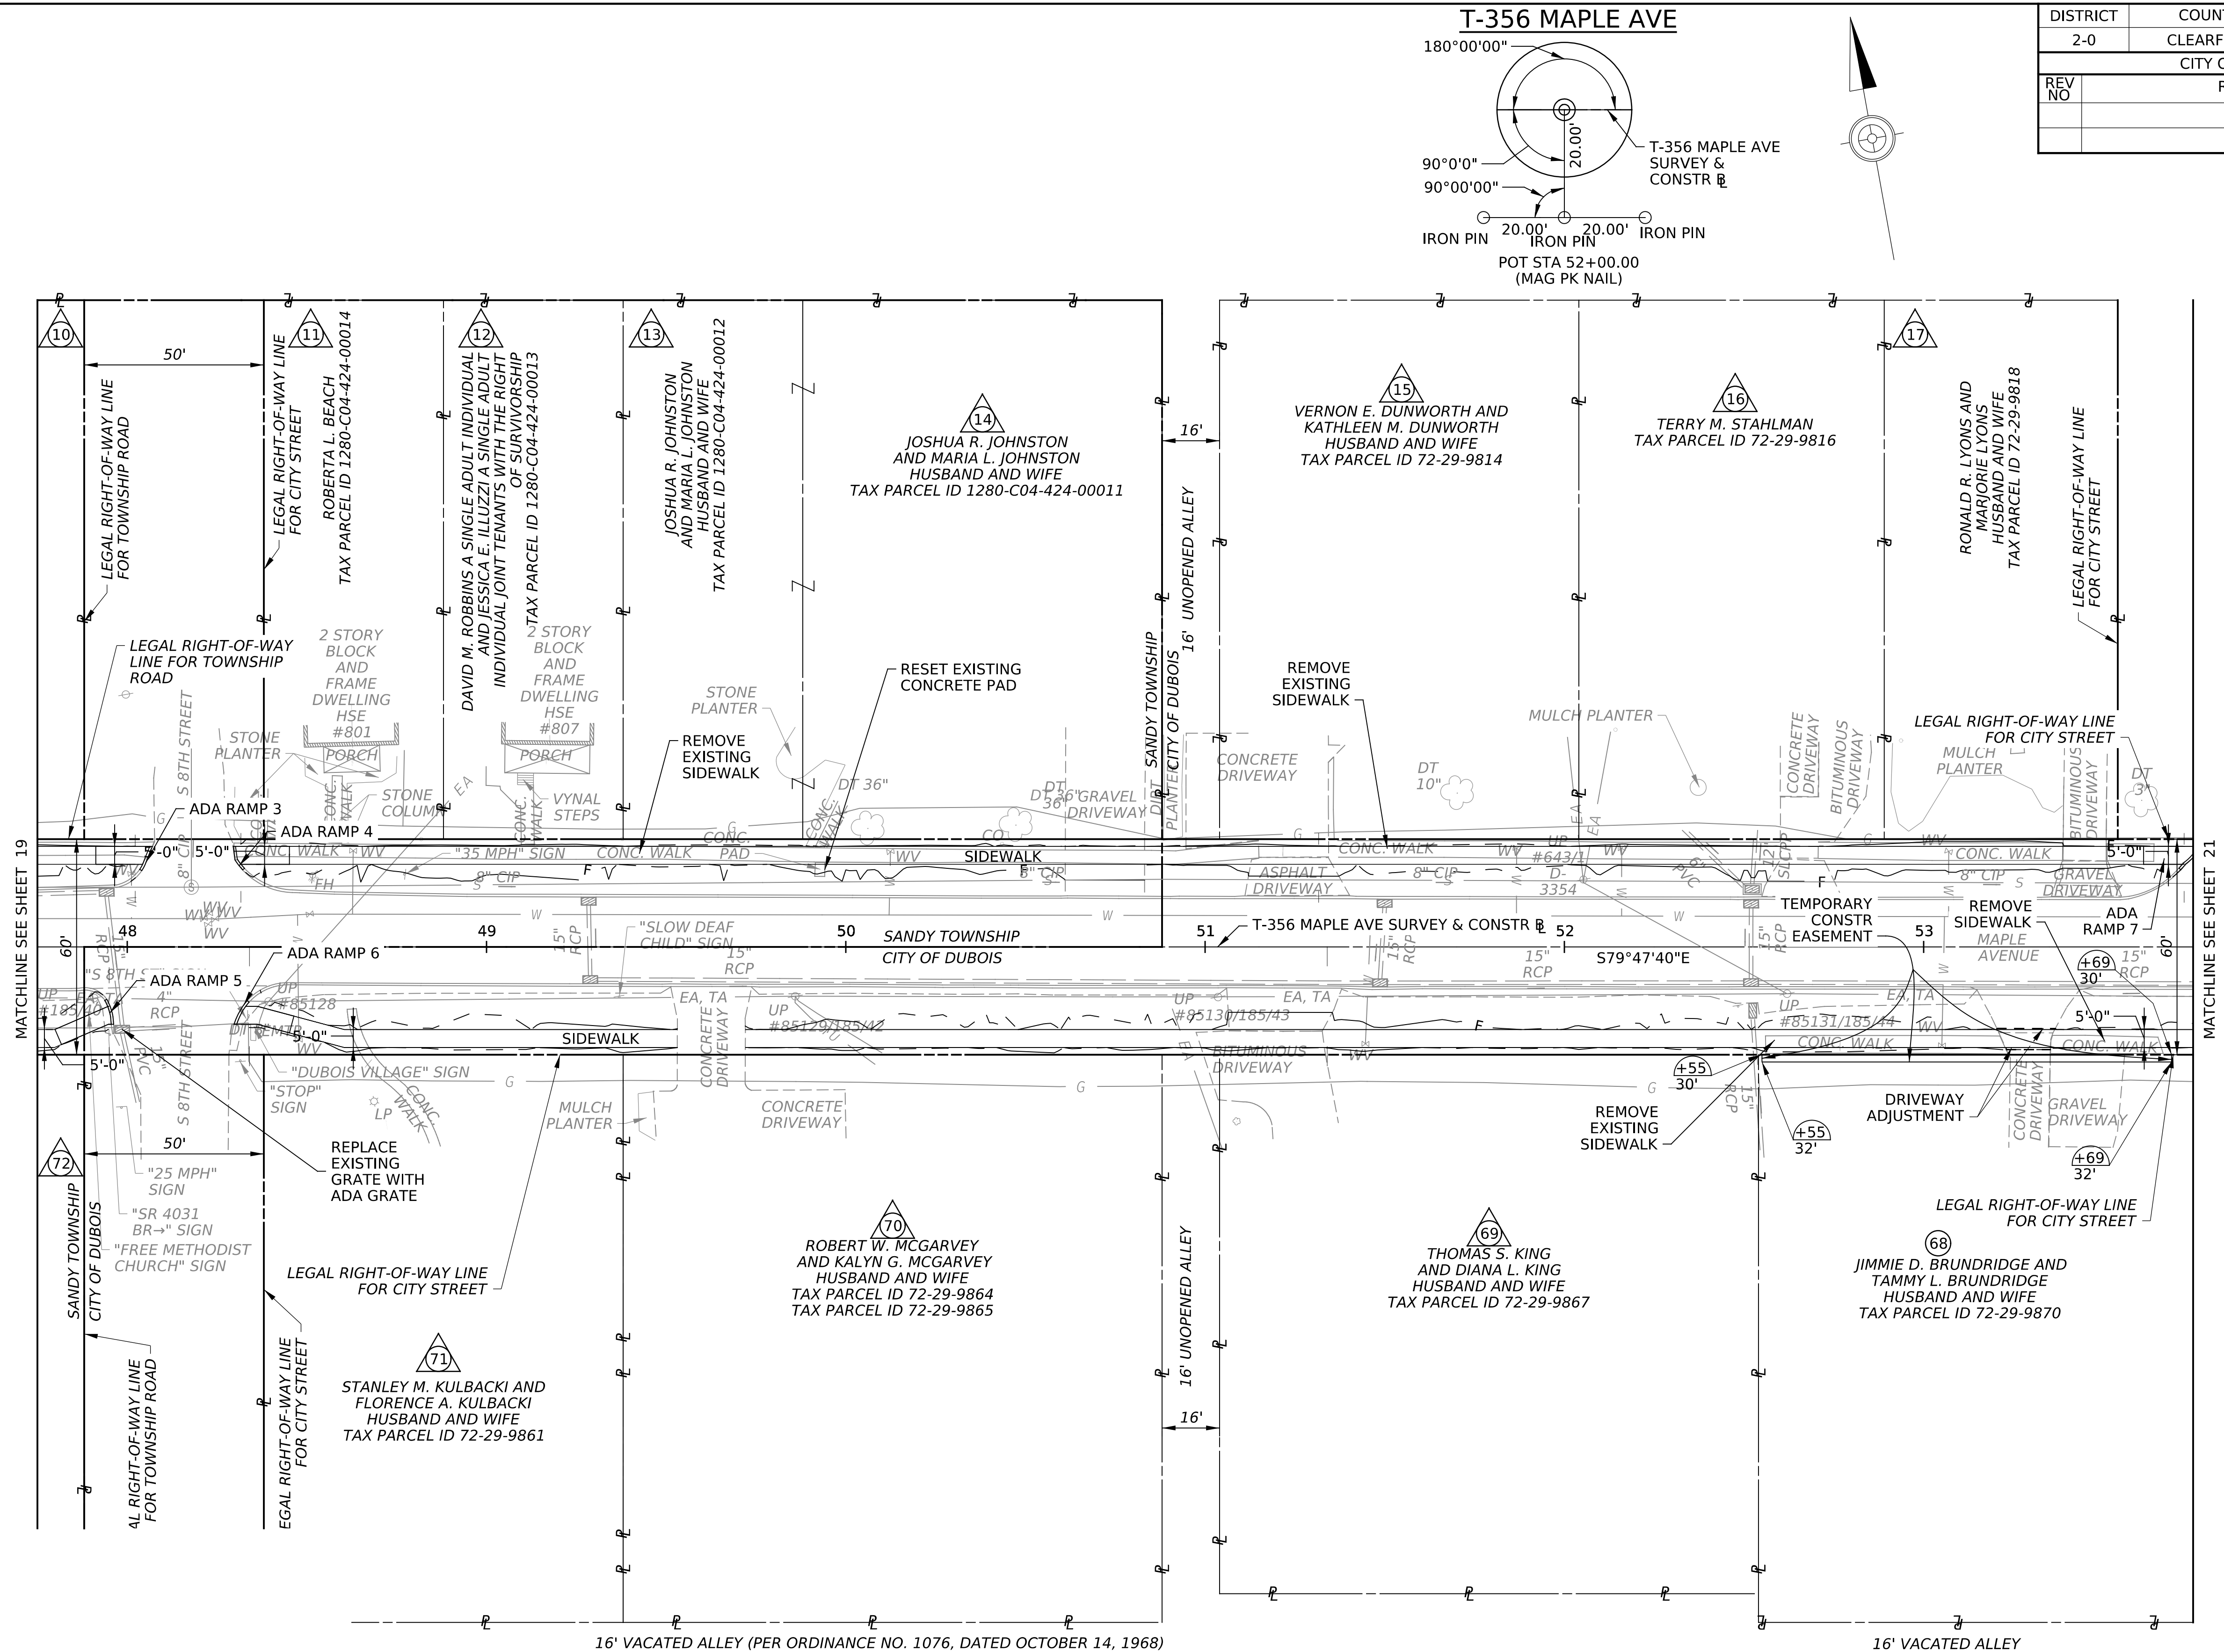


PLOTTED: \$\$\$DATE\$\$\$

DISTRICT	COUNTY	ROUTE	SECTION	SHEET		
2-0	CLEARFIELD	4017	TSA	21 OF 29		
CITY OF DUBOIS & SANDY TOWNSHIP						
REV NO	REVISIONS			DATE	BY	APPD

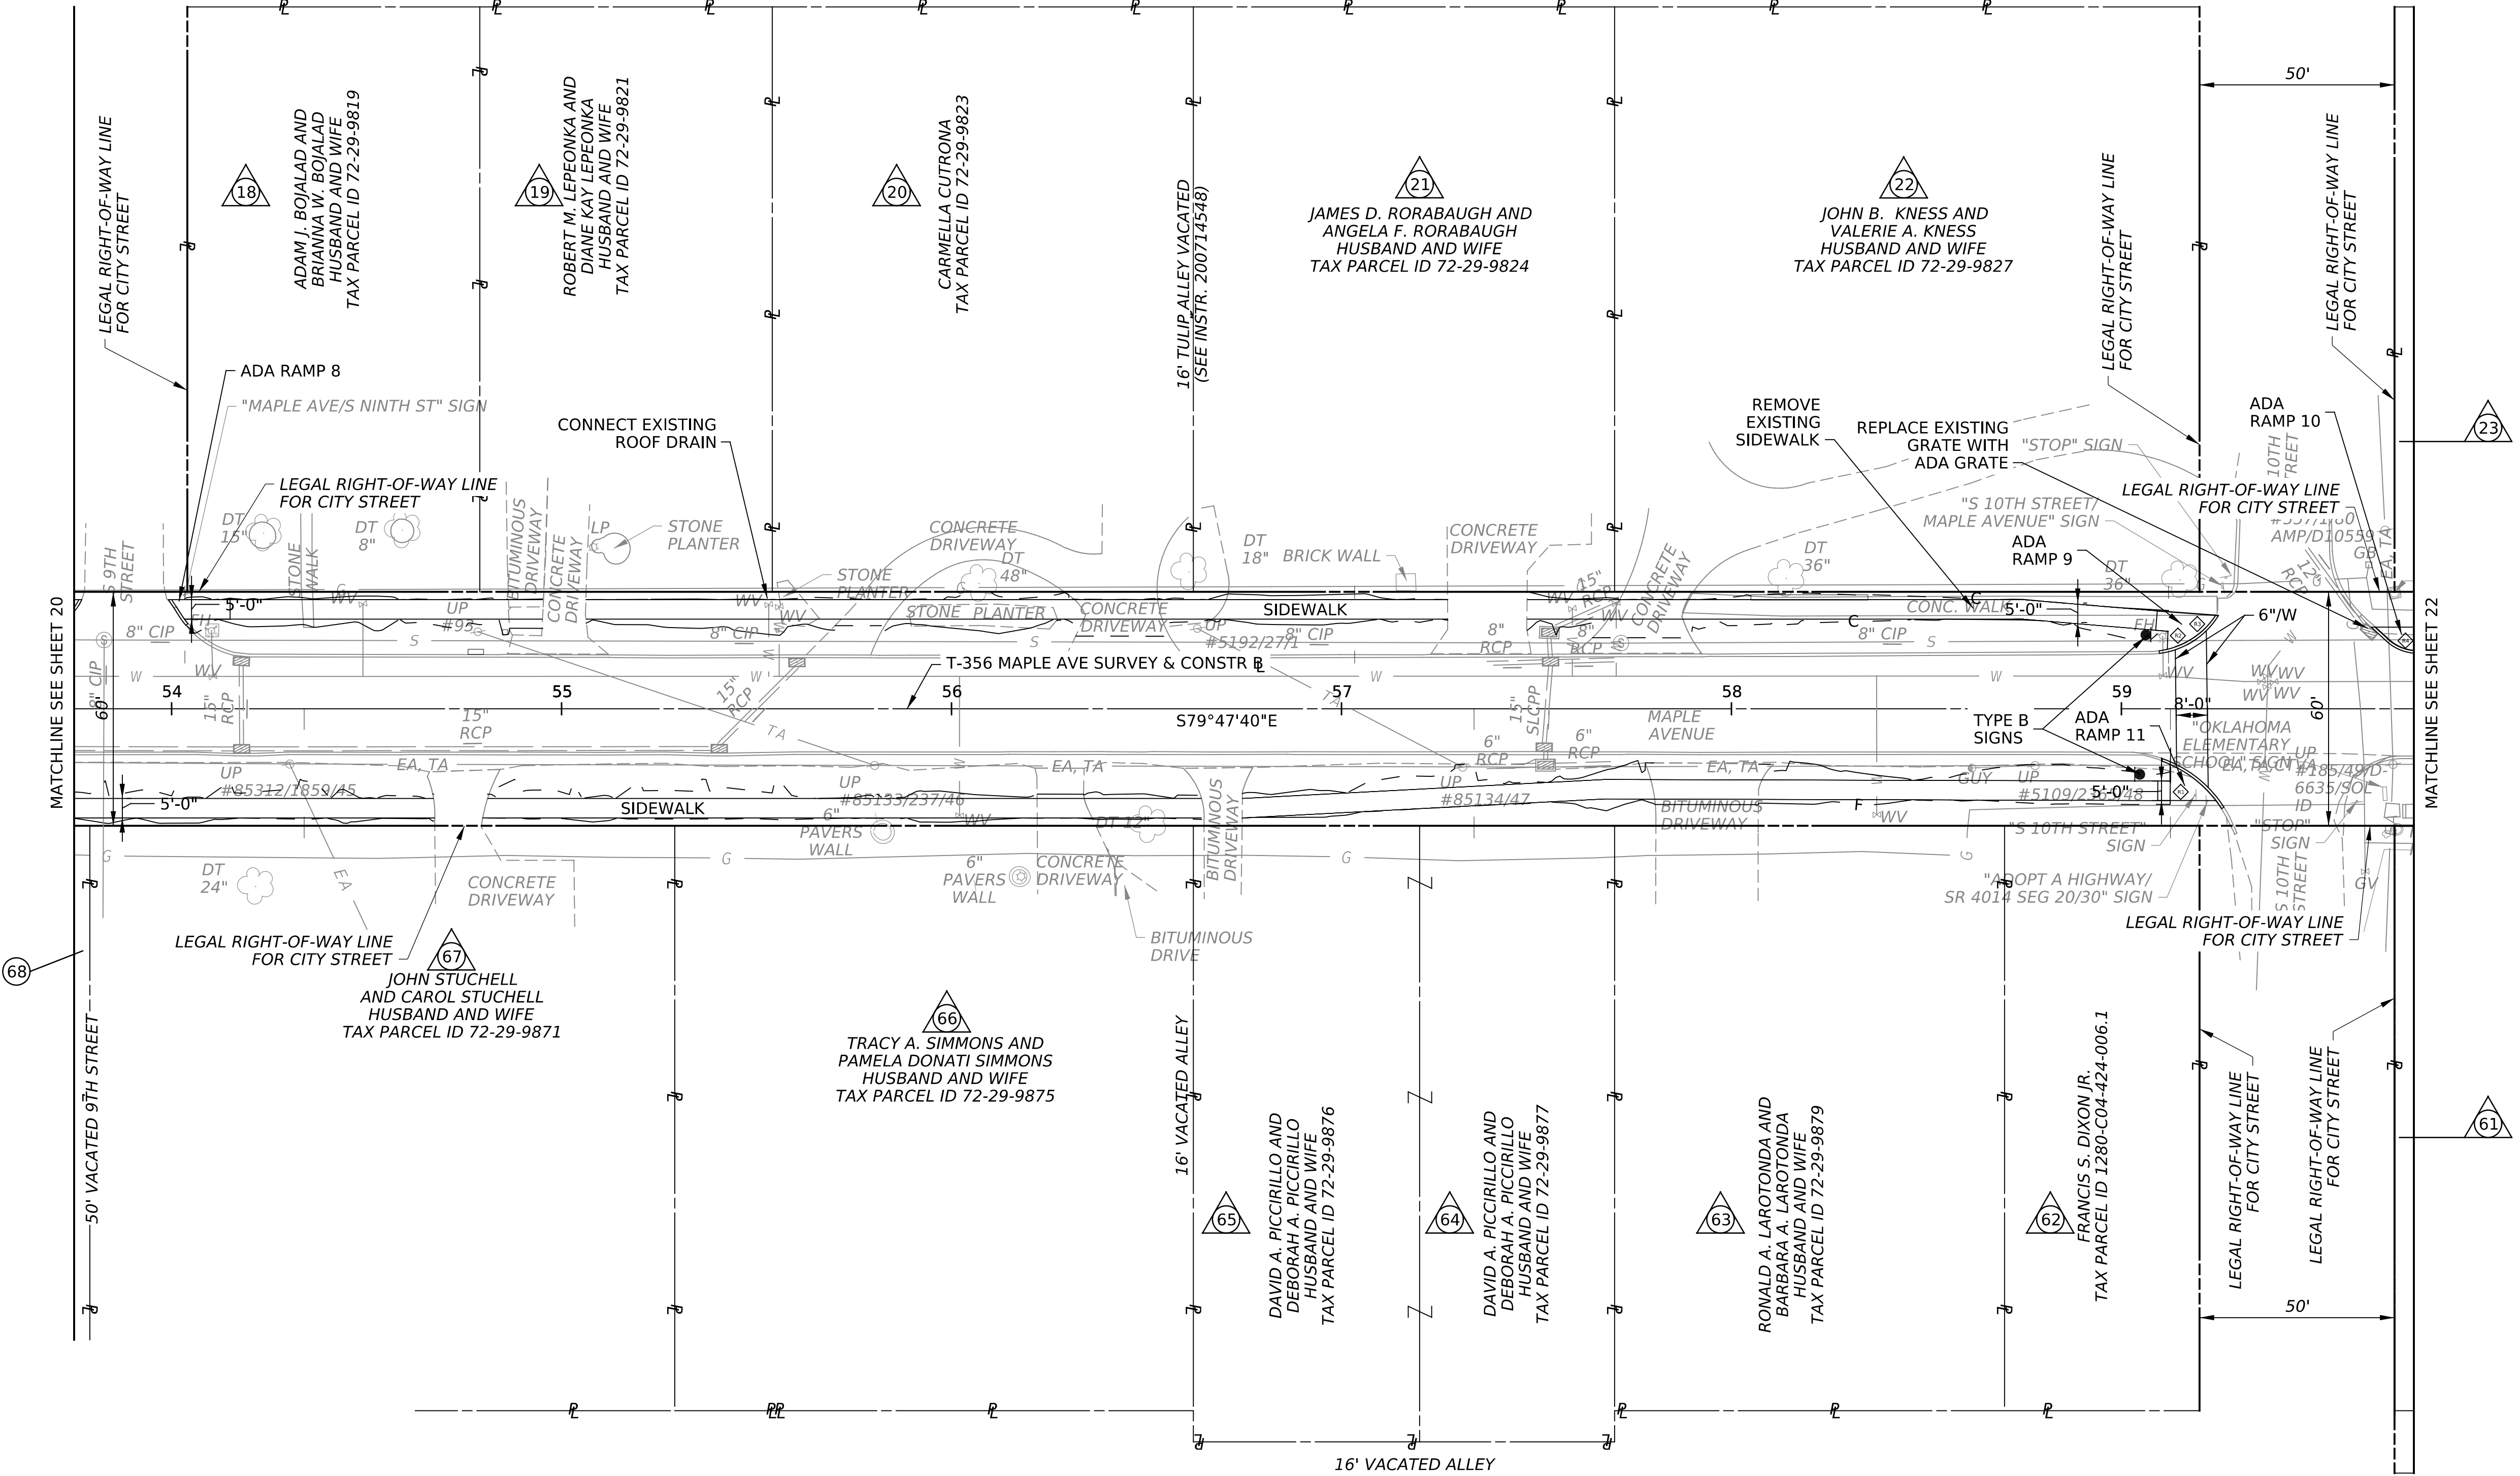

BM #2 ELEV 1469.41'
STA 54+10.42 20.11' LT
TOP BOLT ON FIRE HYDRANT
BETWEEN ALBERT AND VILLE

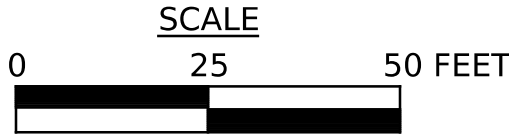






COMMONWEALTH OF
REGISTERED
PROFESSIONAL
ERIC E. DEETS CREEK
ENGINEER
No. PE077486
PENNSYLVANIA




PLOTTED: \$\$\$\$DATE\$\$\$\$

DISTRICT	COUNTY	ROUTE	SECTION	SHEET		
2-0	CLEARFIELD	4017	TSA	23 OF 29		
CITY OF DUBOIS & SANDY TOWNSHIP						
REV NO	REVISIONS			DATE	BY	APPD

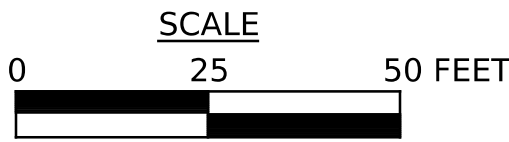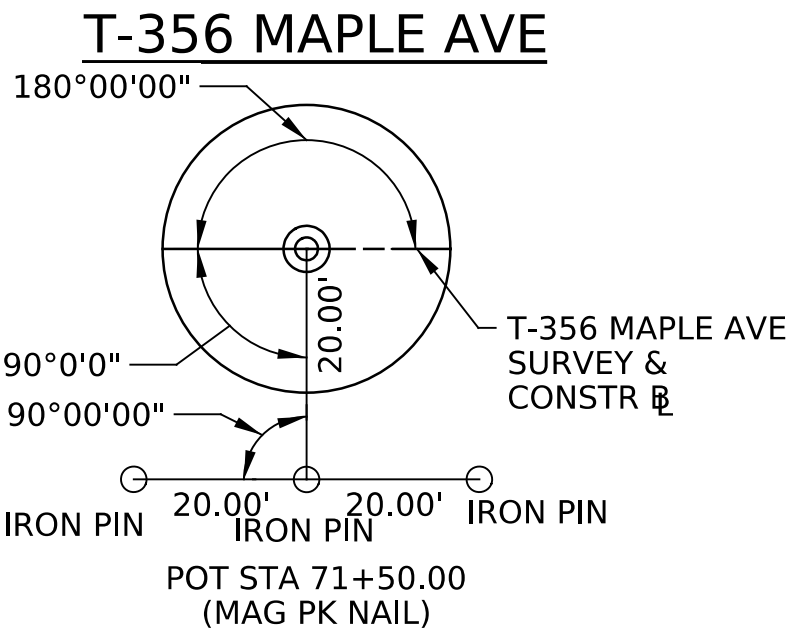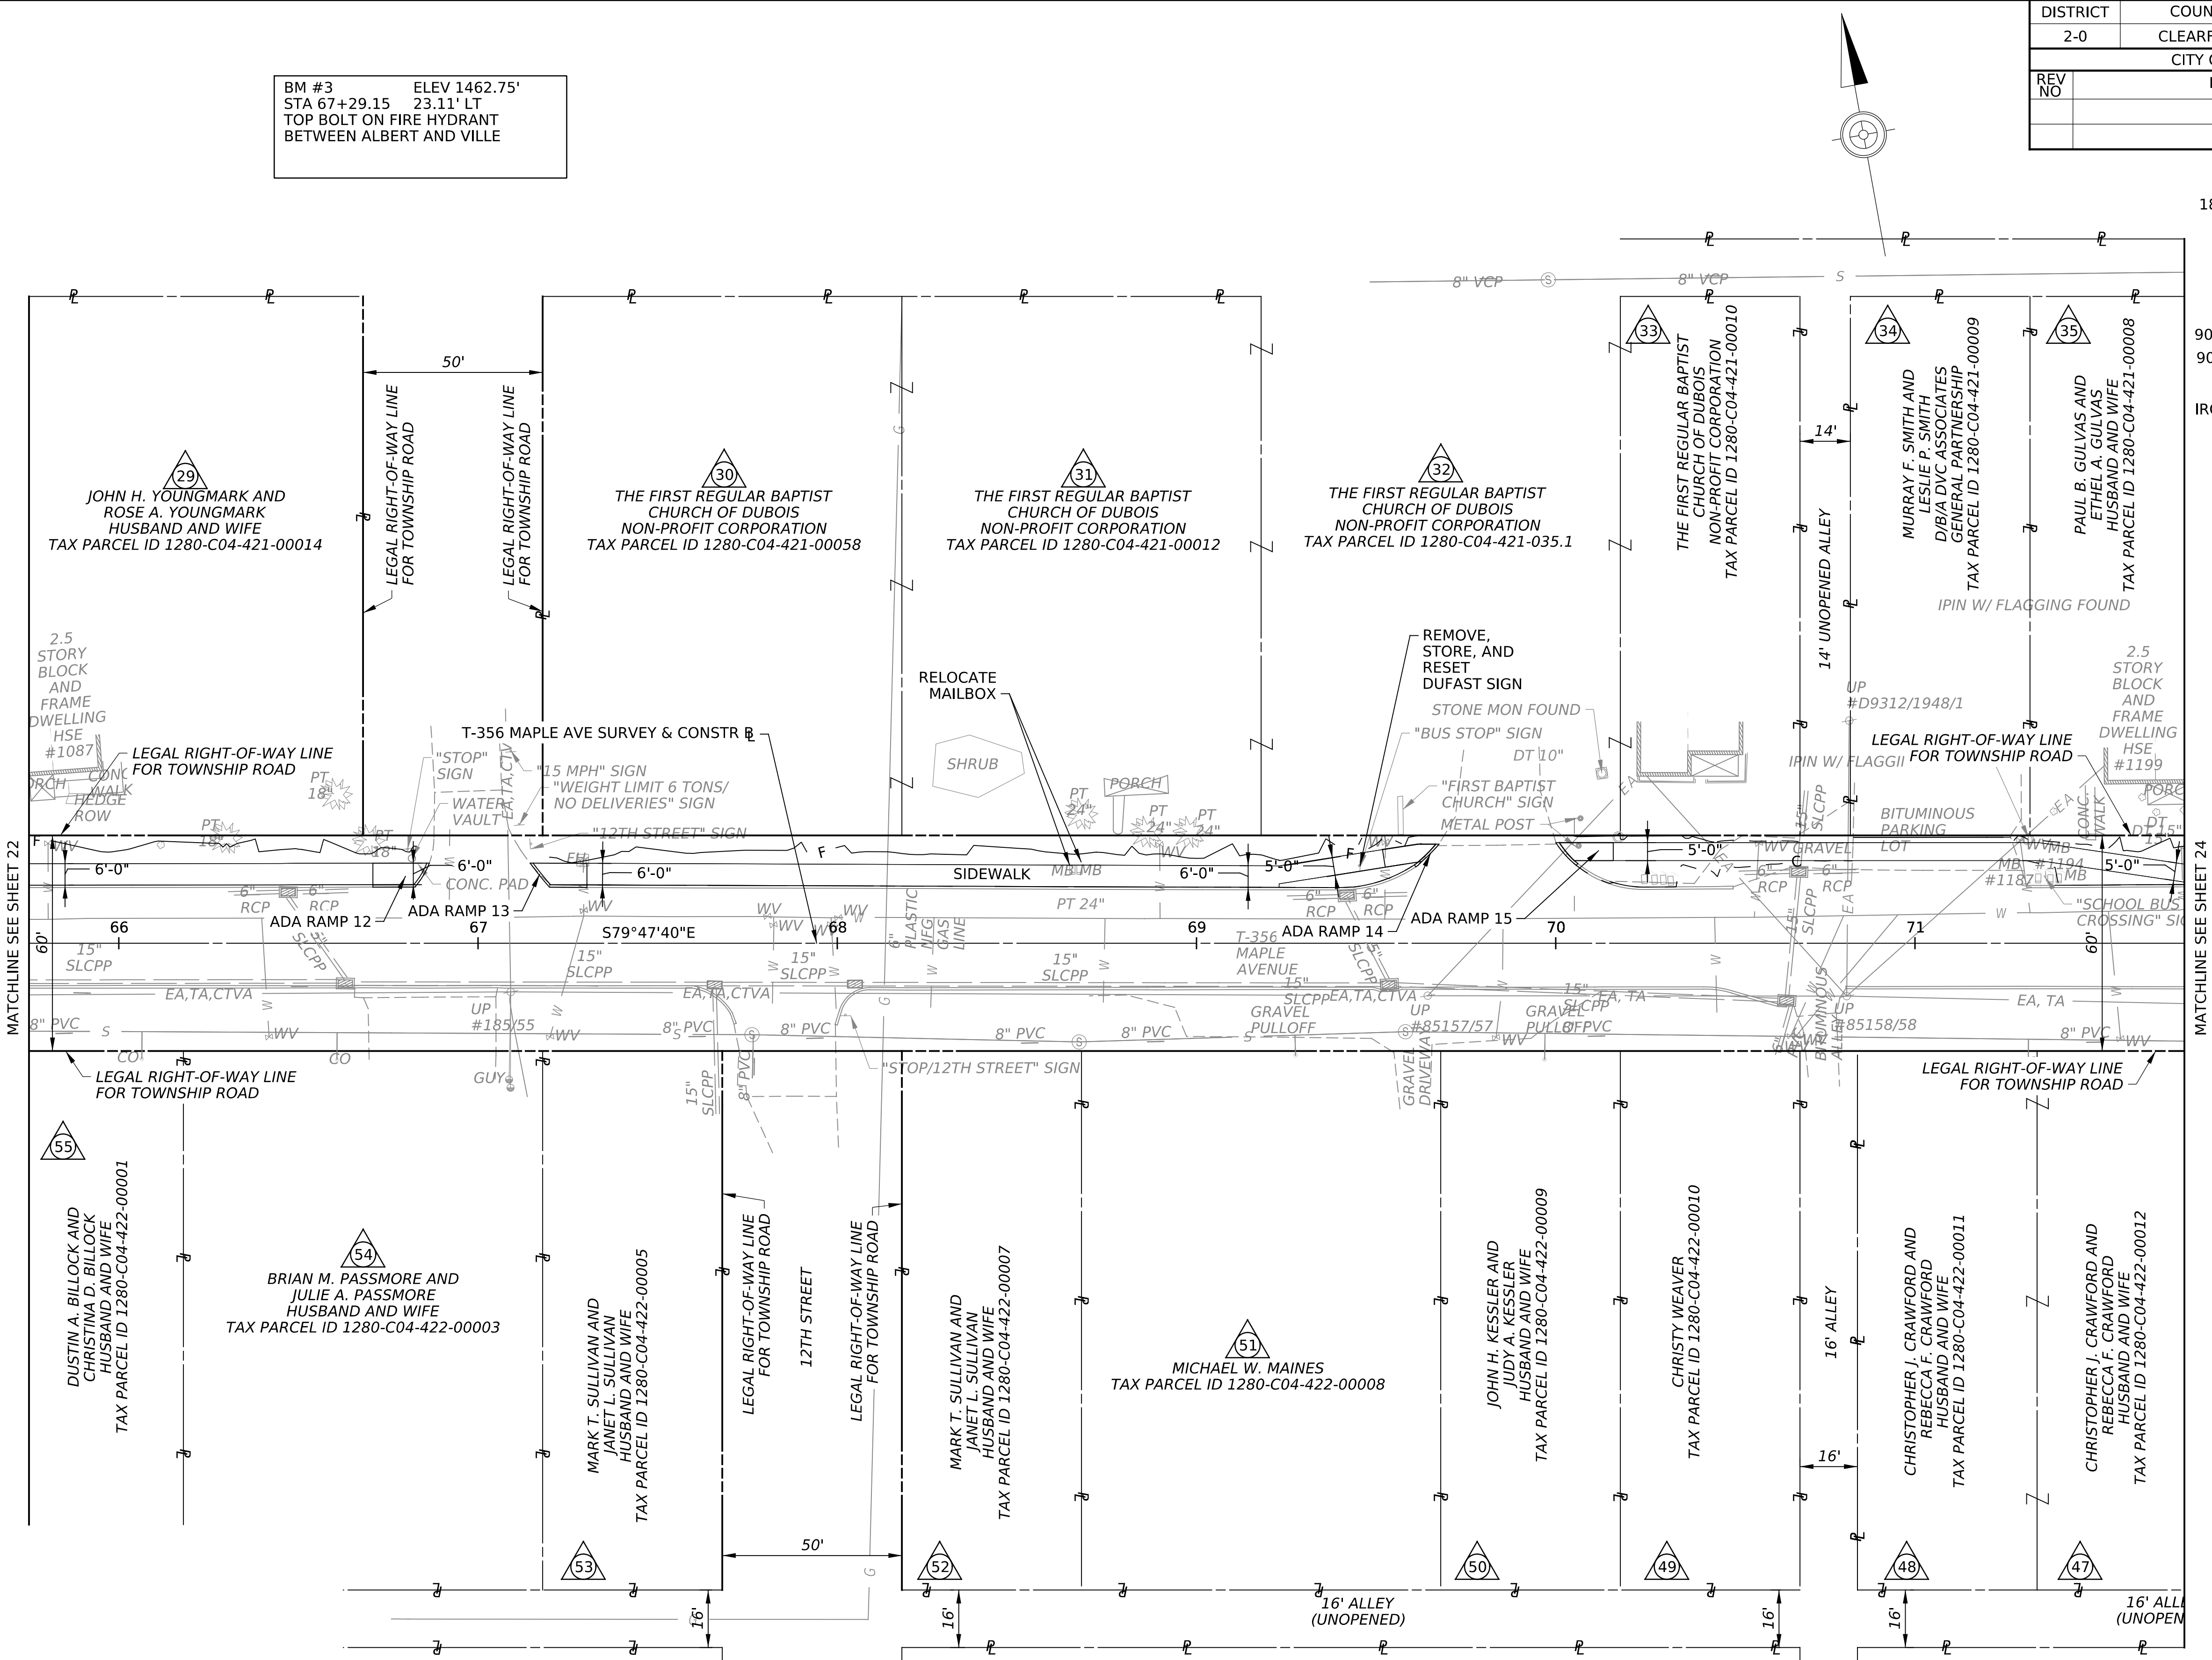


PLOTTED: \$\$\$\$DATE\$\$\$\$


DISTRICT	COUNTY	ROUTE	SECTION	SHEET		
2-0	CLEARFIELD	4017	TSA	24 OF 29		
CITY OF DUBOIS & SANDY TOWNSHIP						
REV NO	REVISIONS			DATE	BY	APPD

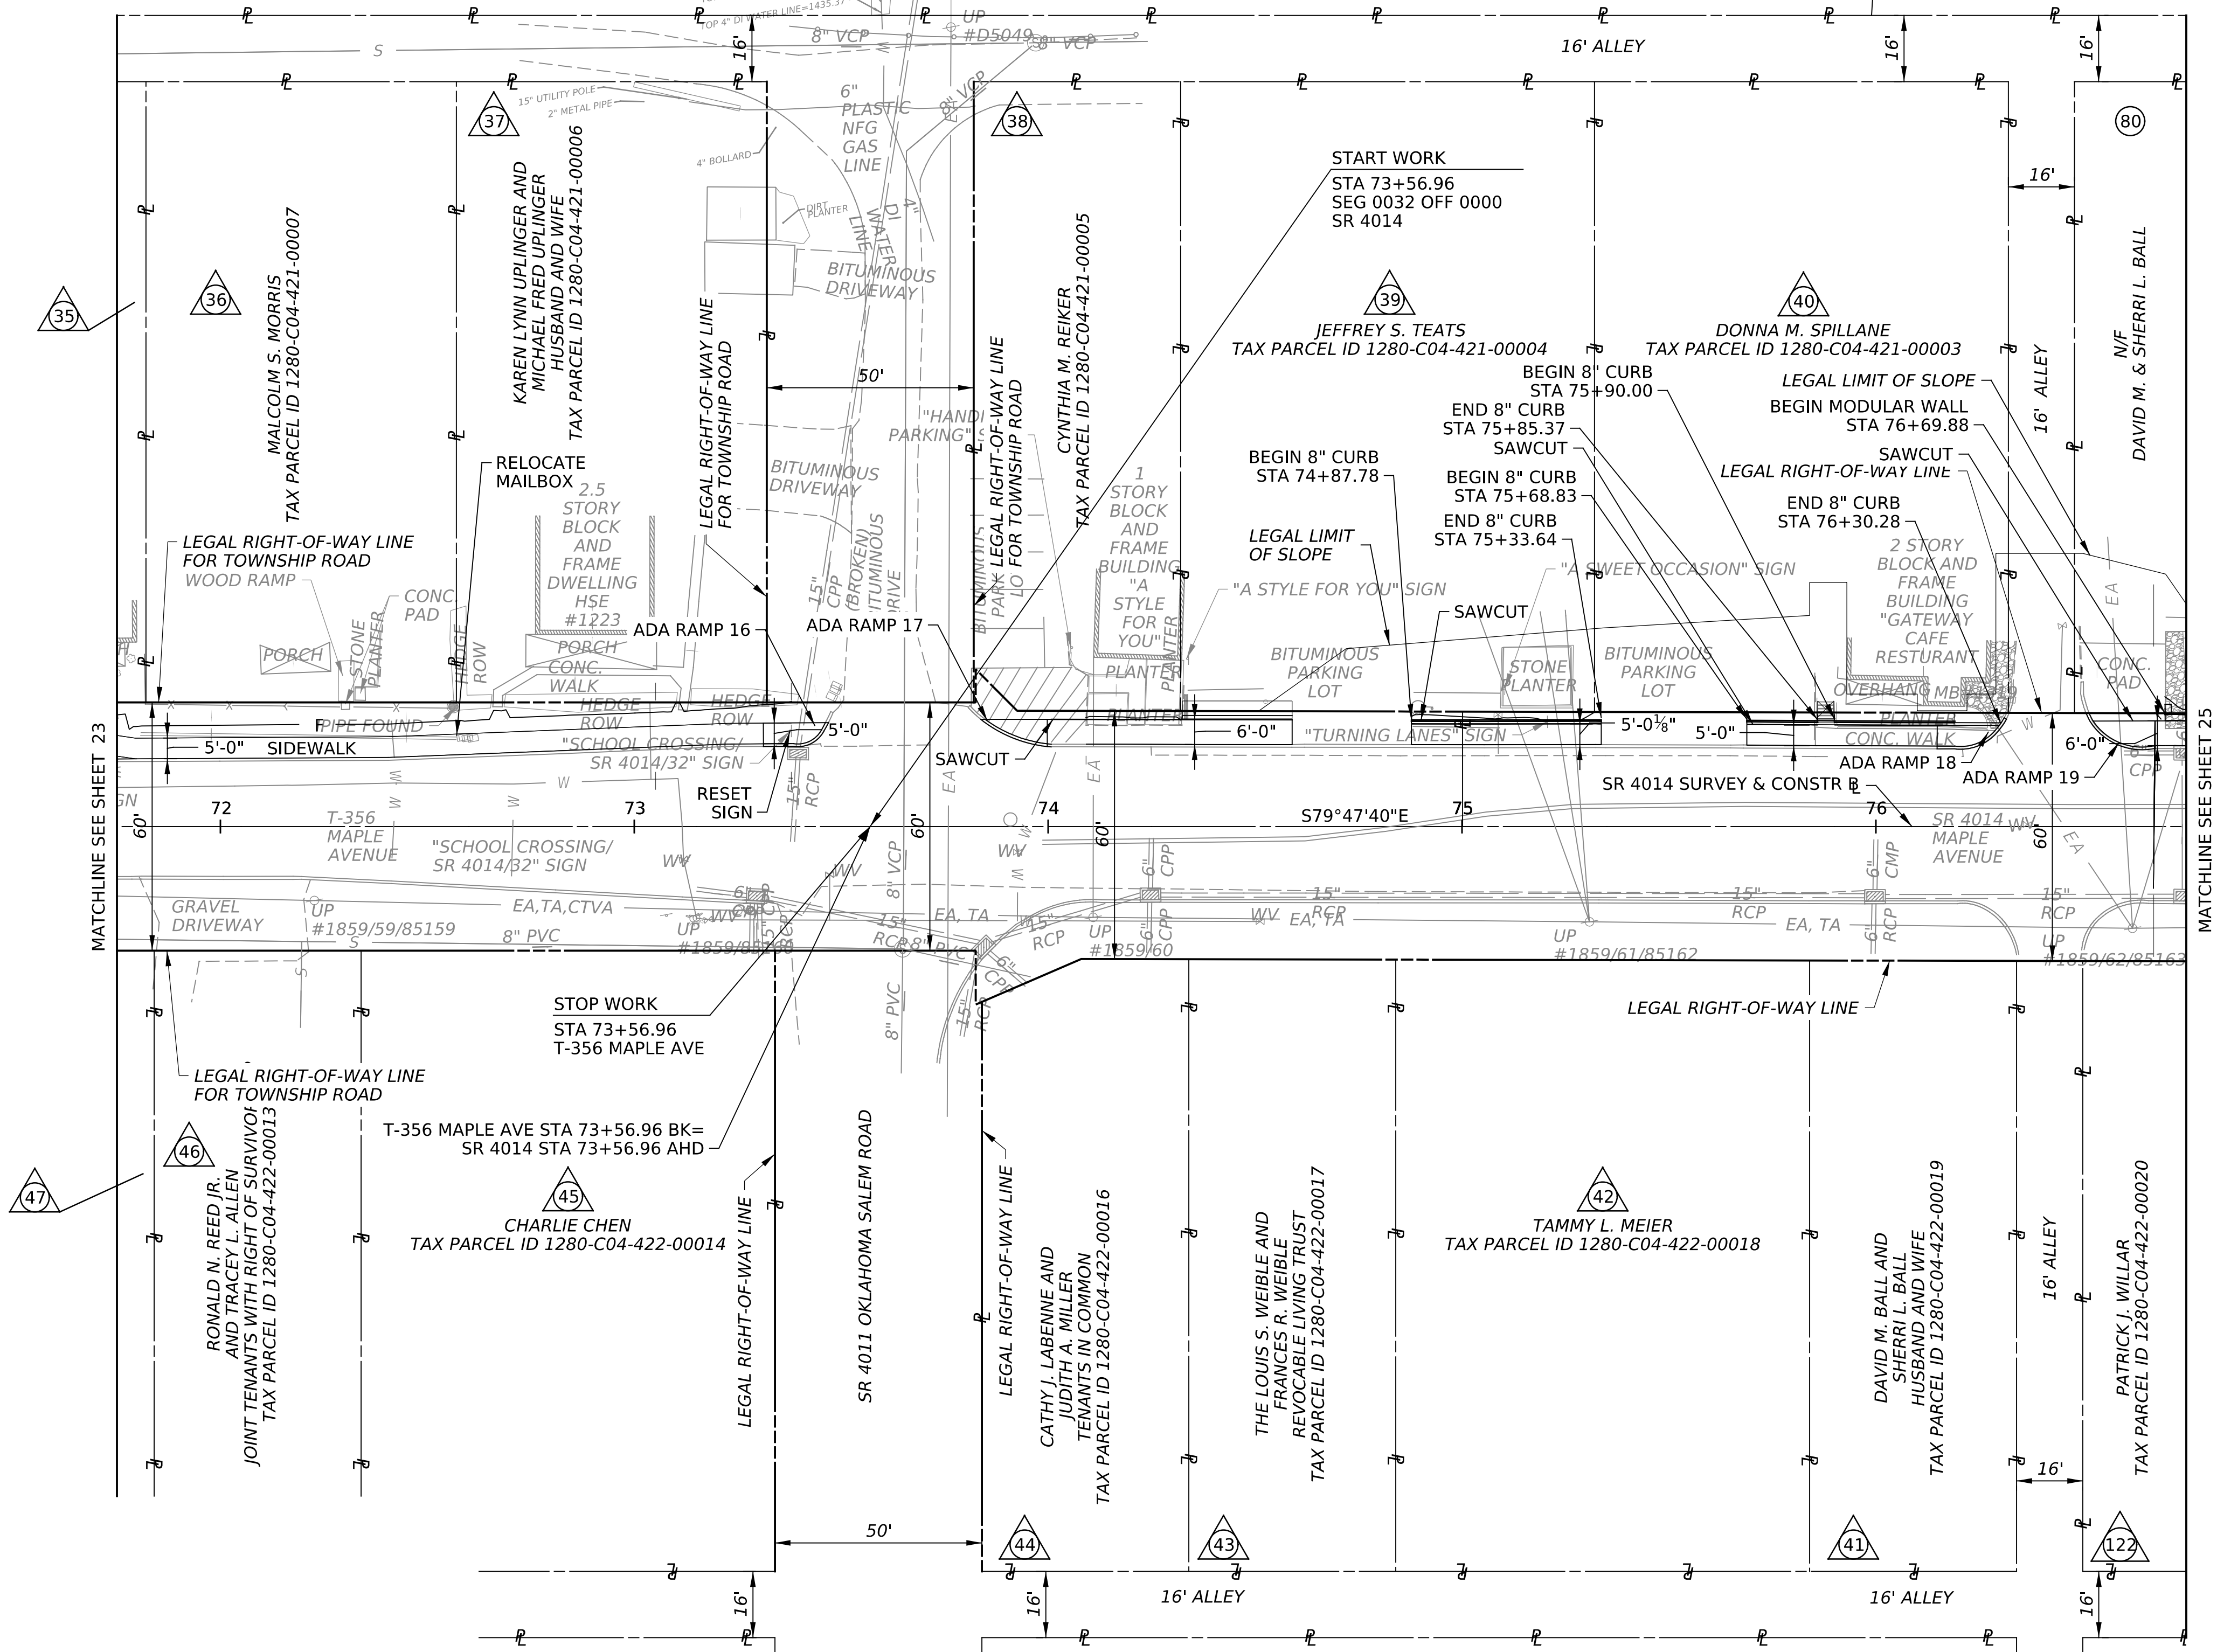


MATCHLINE SEE SHEET 25

MATCHLINE SEE SHEET 23

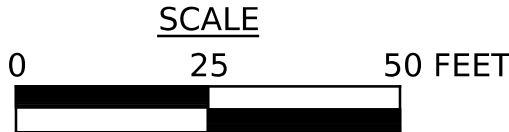




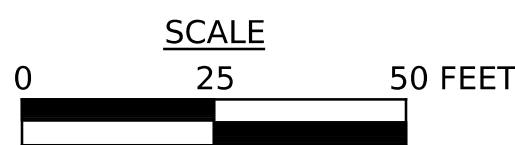


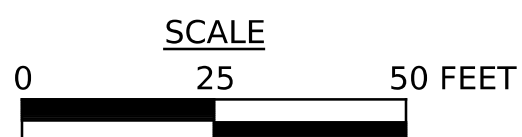

PLOTTED: \$\$\$\$DATE\$\$\$\$


DISTRICT	COUNTY	ROUTE	SECTION	SHEET		
2-0	CLEARFIELD	4017	TSA	27 OF 29		
SANDY TOWNSHIP						
REV NO	REVISIONS			DATE	BY	APPD

BM #5 ELEV 1409.10'
STA 91+89.10 13.48 RT
IRON PIN CONTROL POINT

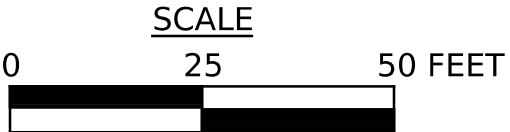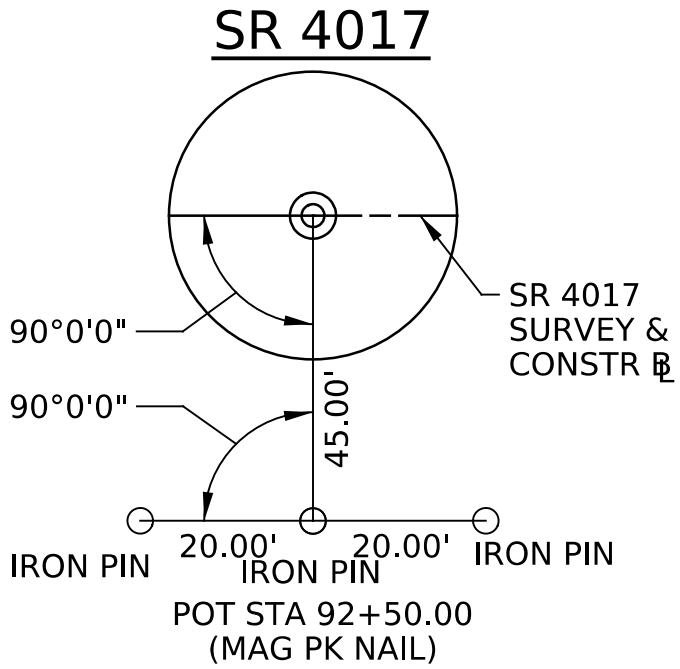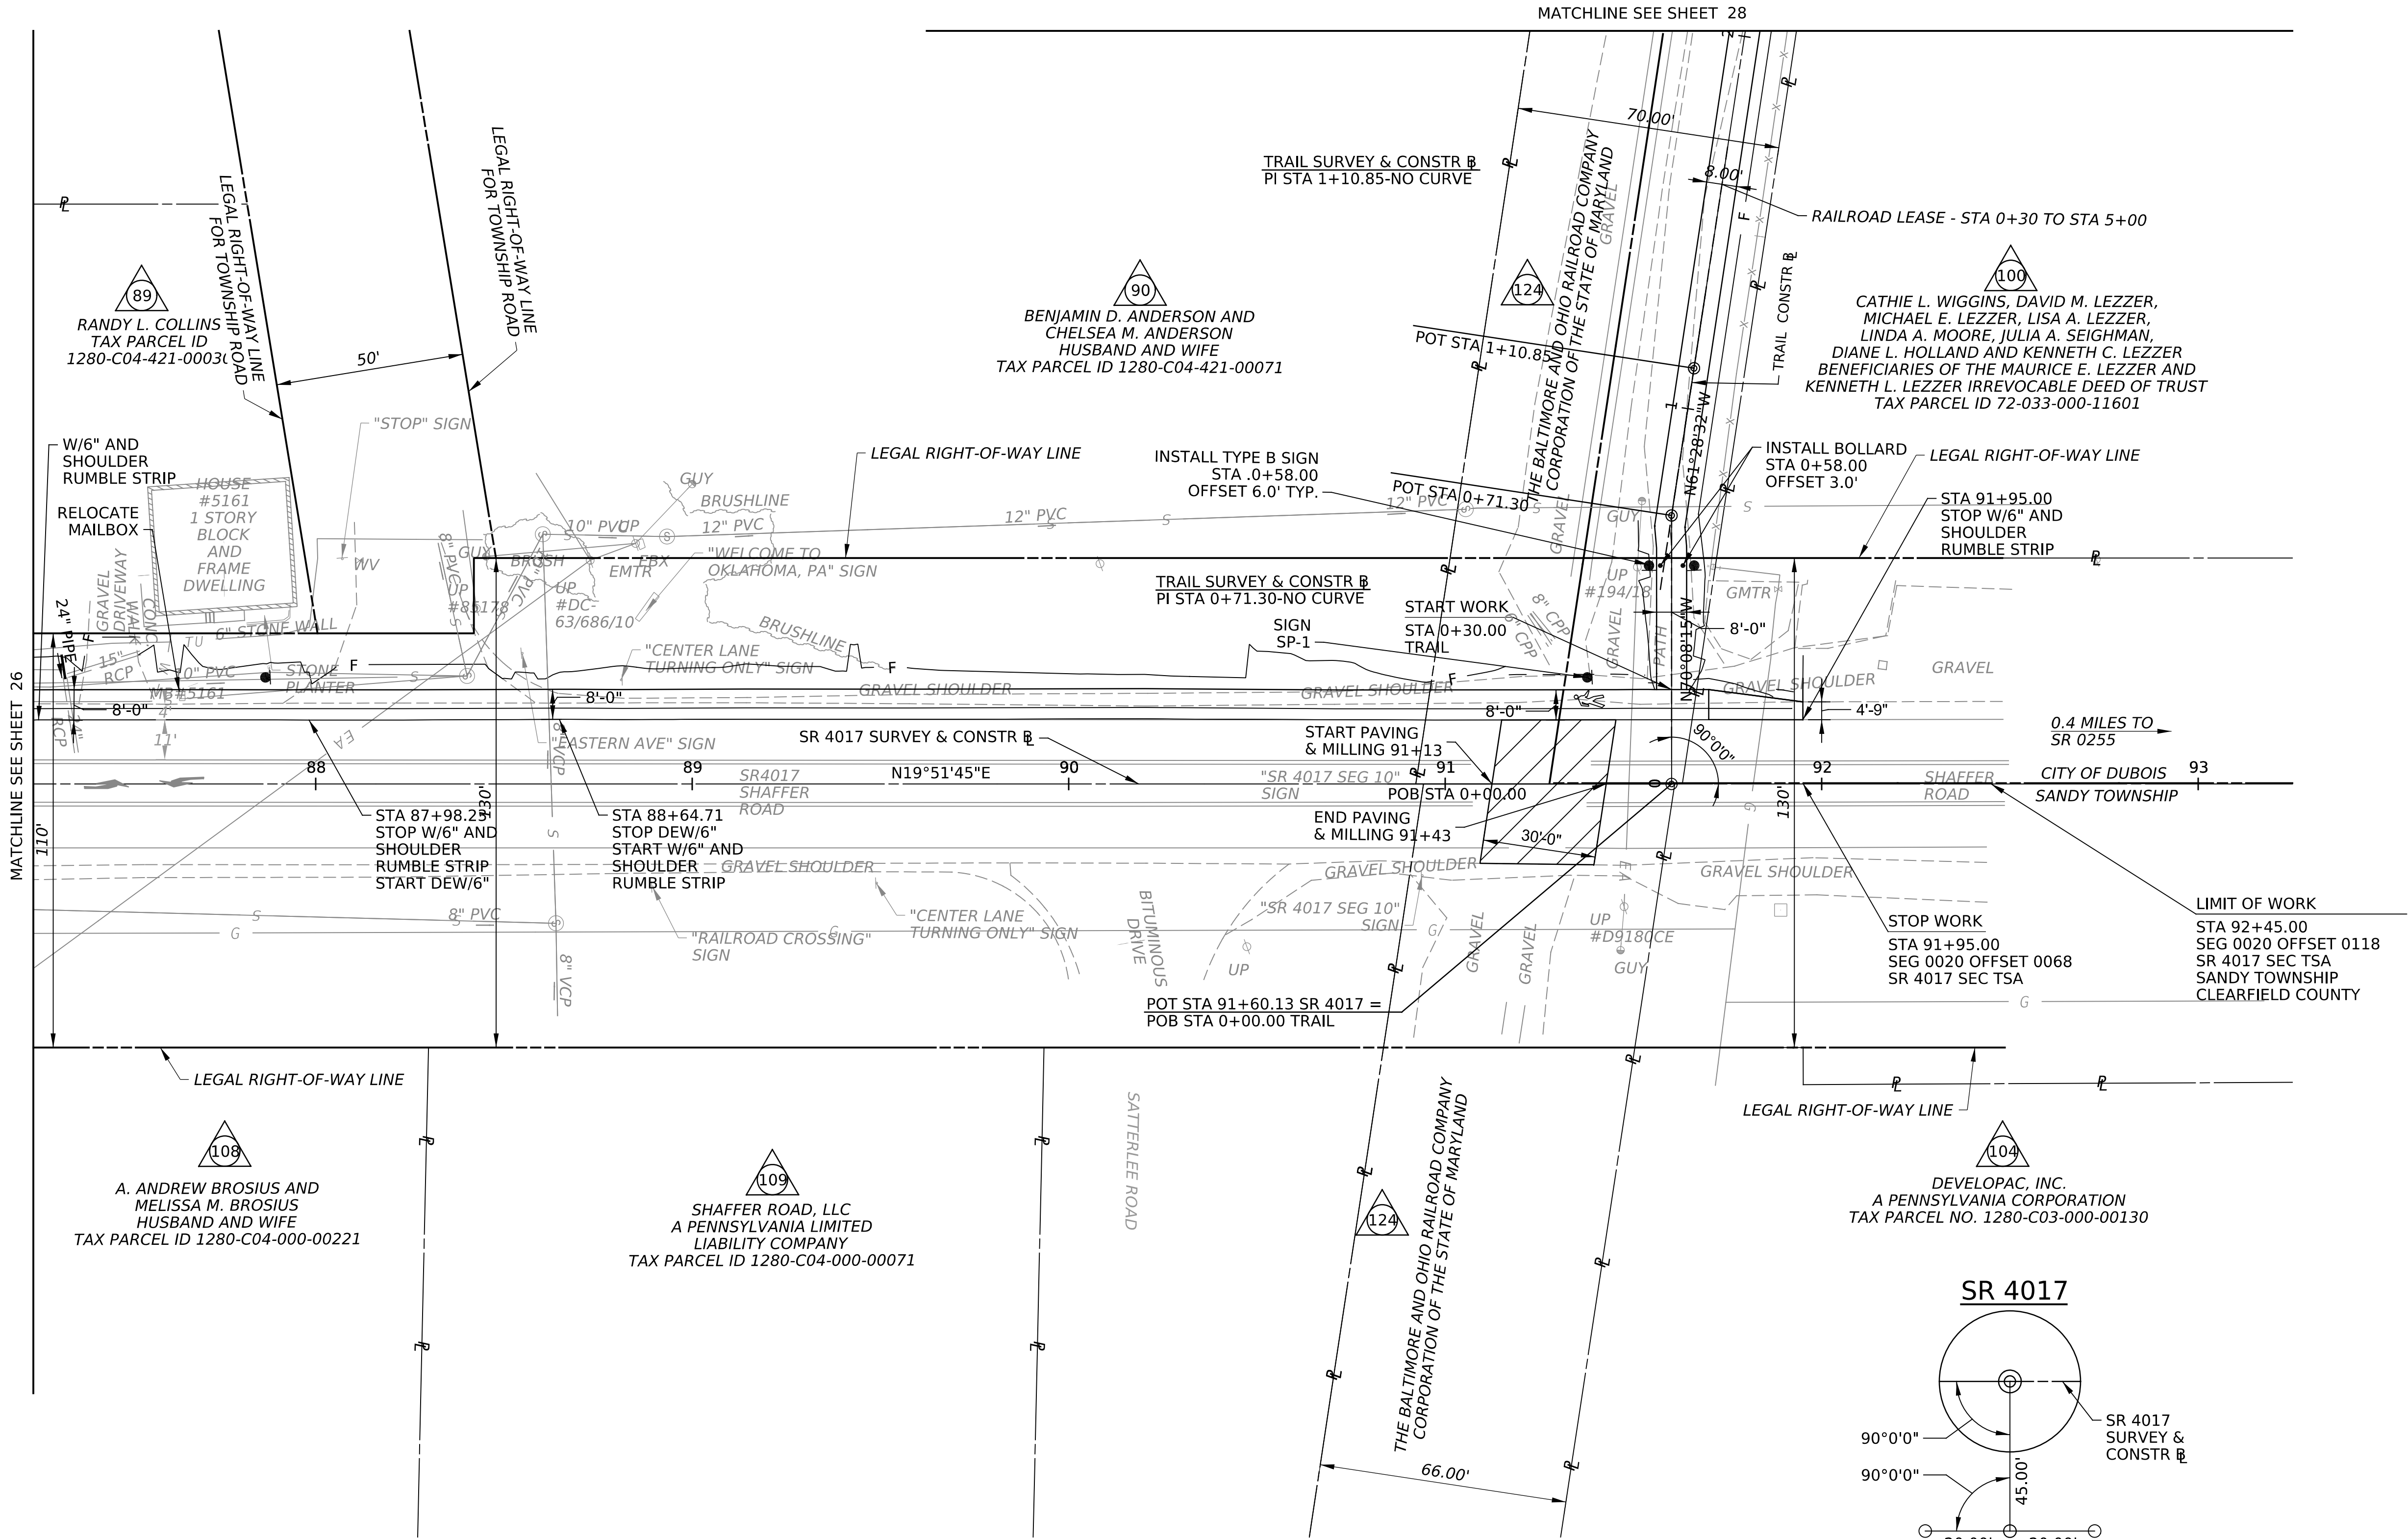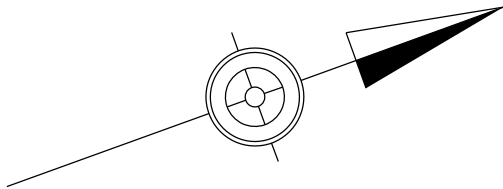


PLOTTED: \$\$\$DATE\$\$\$

DISTRICT	COUNTY	ROUTE	SECTION	SHEET		
2-0	CLEARFIELD	4017	TSA	28 OF 29		
SANDY TOWNSHIP						
REV NO	REVISIONS			DATE	BY	APPD

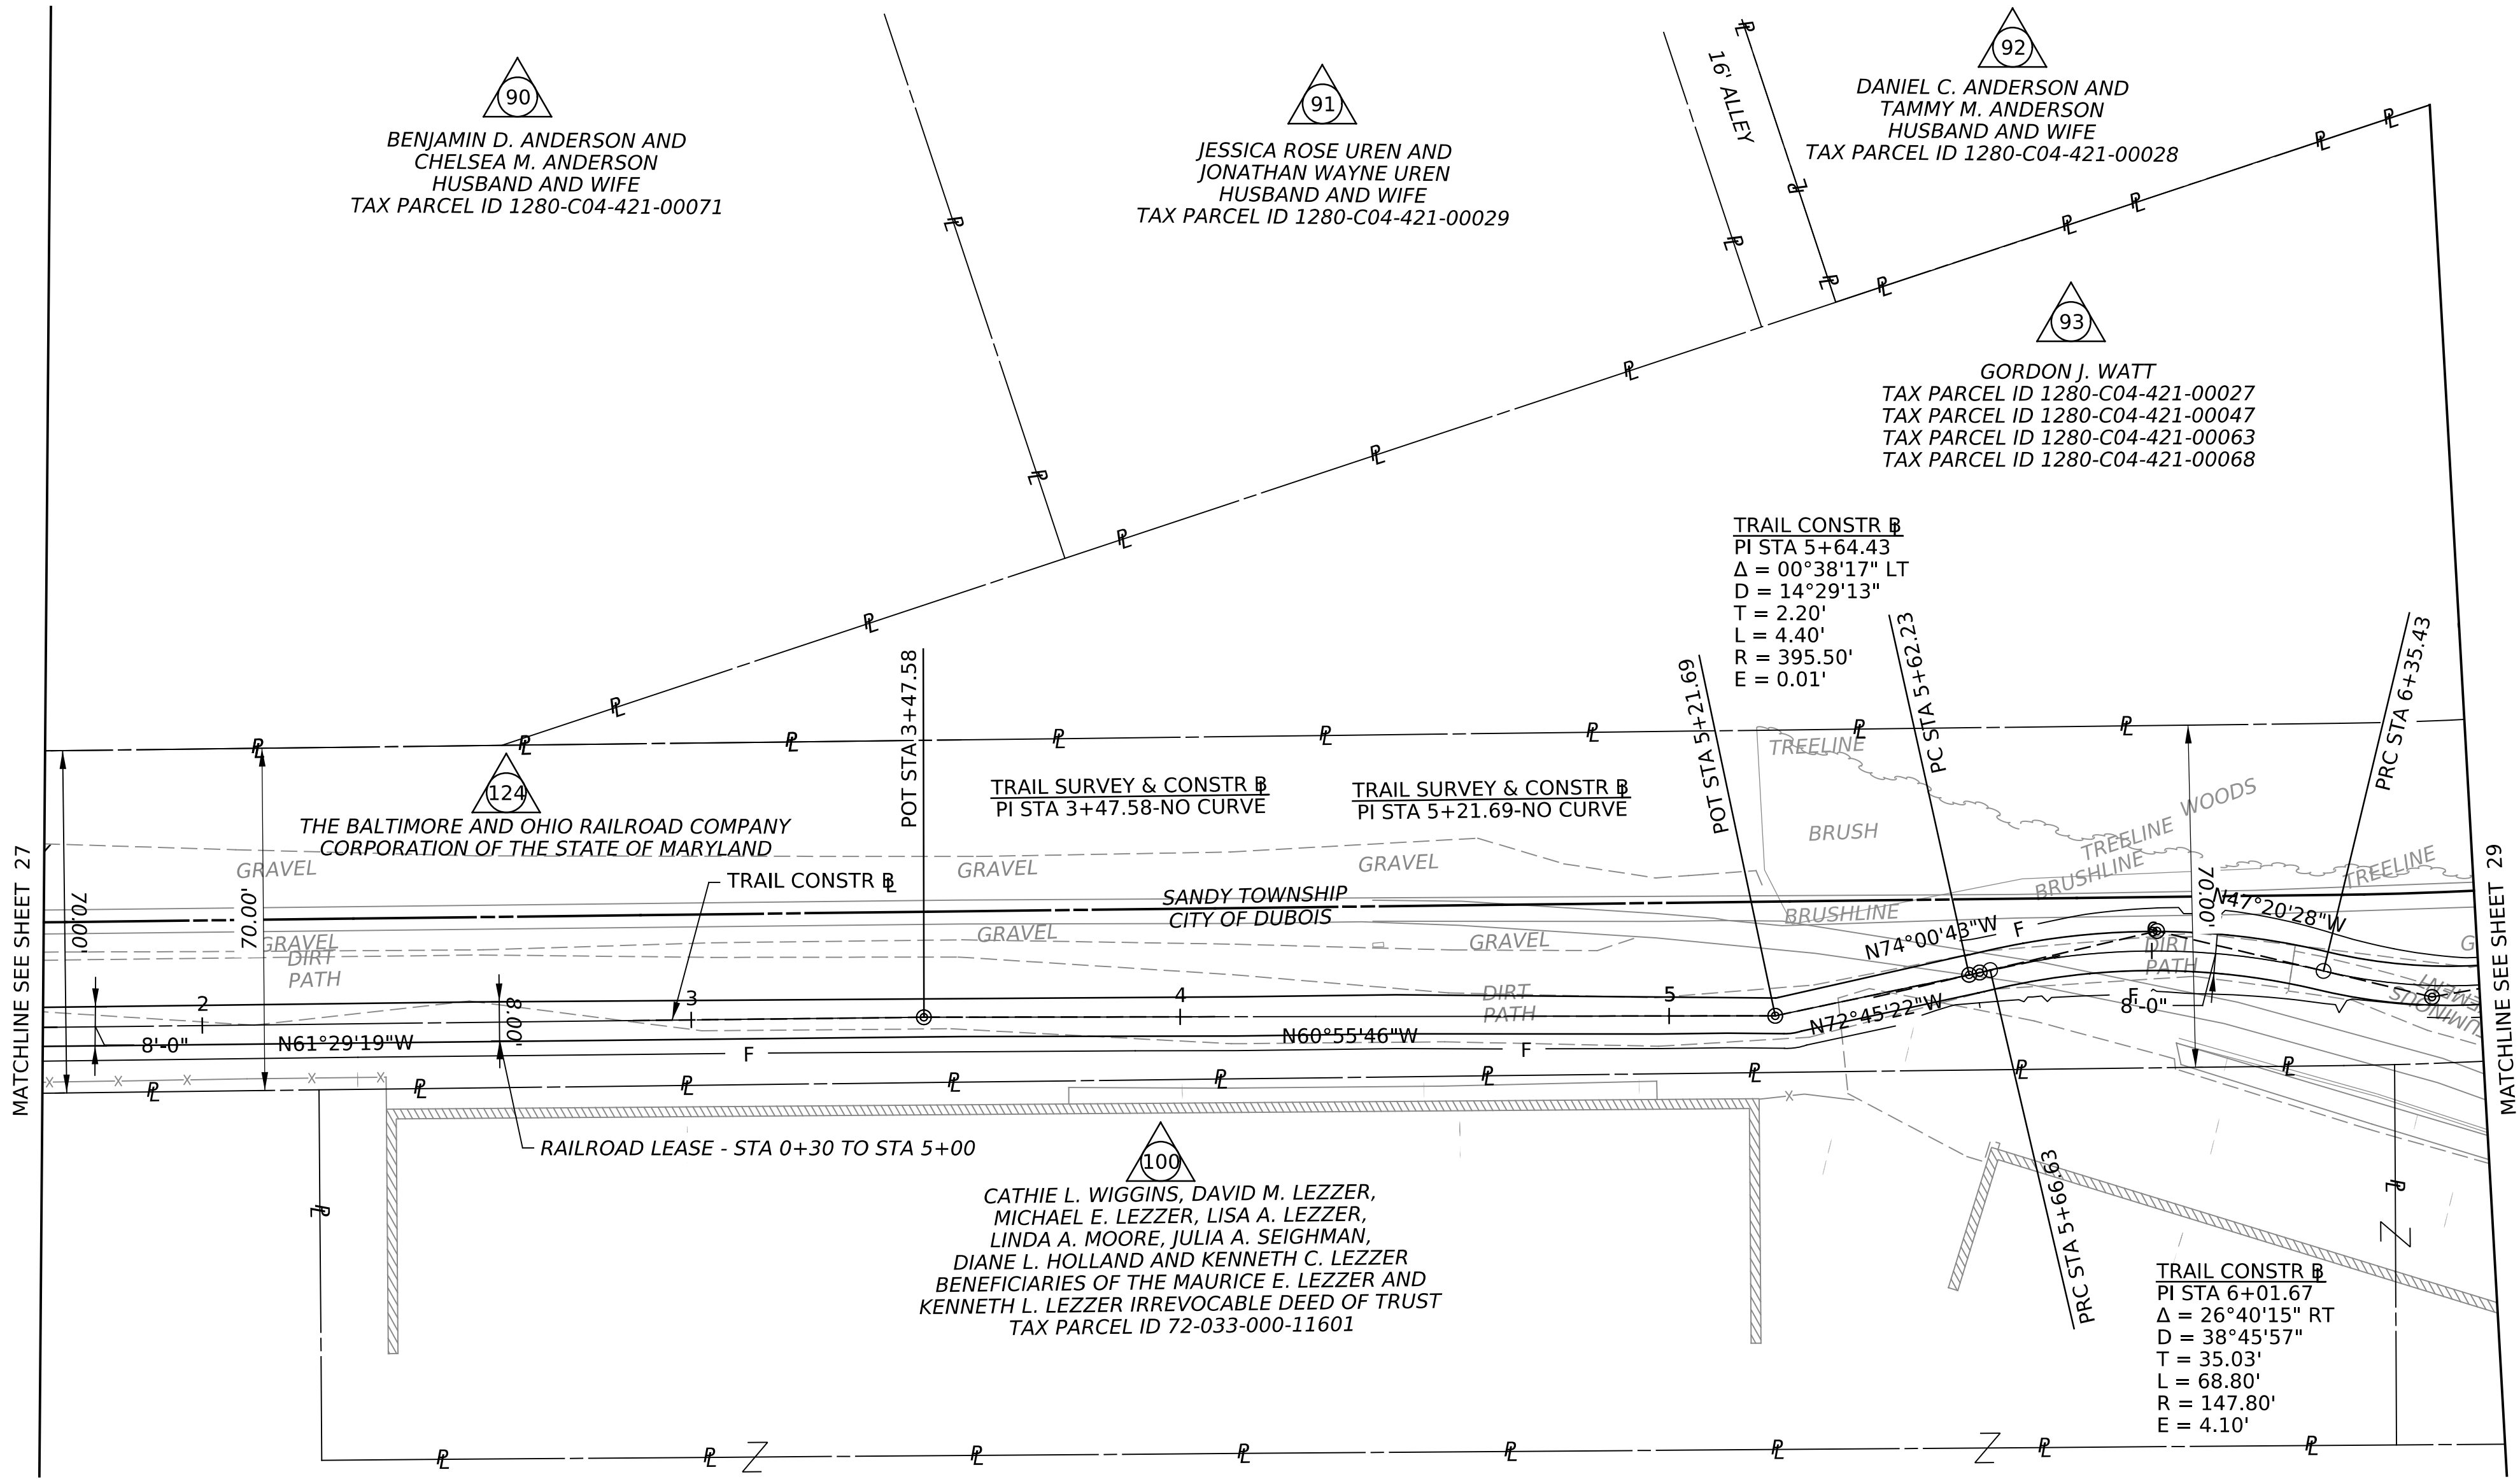

CATHIE L. WIGGINS, DAVID M. LEZZER,
MICHAEL E. LEZZER, LISA A. LEZZER,
LINDA A. MOORE, JULIA A. SEIGHMAN,
DIANE L. HOLLAND AND KENNETH C. LEZZER
BENEFICIARIES OF THE MAURICE E. LEZZER AND
KENNETH L. LEZZER IRREVOCABLE DEED OF TRUST
TAX PARCEL ID 72-033-000-11601

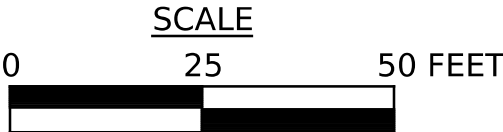

PLOTTED: \$\$\$\$DATE\$\$\$\$

DISTRICT	COUNTY	ROUTE	SECTION	SHEET		
2-0	CLEARFIELD	4017	TSA	29 OF 29		
SANDY TOWNSHIP						
REV NO	REVISIONS			DATE	BY	APPD

