



**Verizon Pennsylvania LLC
Right of Way Department**

Kathleen Meeks
40 S. Mercer St.
New Castle, PA 16101

Cell: 724-636-9515
Phone: 724-652-6375
Kathleen.Meeks@verizon.com

November 10th, 2025

Ms. Rosemary Chiavetta, Secretary
PA Public Utility Commission
P. O. Box 3265
Harrisburg, PA 17105-3265

RE:DOT #506235L

Antis Twp, Blair County

Dear Ms. Chiavetta:

Enclosed is an application to the PUC for Verizon Pennsylvania LLC to place an aerial fiber optic cable and innerduct crossing in the Township of Antis, County of Blair and must cross the Norfolk Southern Railway, in the public right of way of Tipton Rd, Crossing #506235L.

All parties have been notified.

Sincerely

Kathleen Meeks

Kathleen Meeks
Engineer III-Specialist

**BEFORE
PENNSYLVANIA PUBLIC UTILITY COMMISSION**

In re: Application of Verizon Pennsylvania LLC for approval to place an aerial fiber optic cable and innerduct located in the Township of Antis, Blair County. To complete this work, we must cross Norfolk Southern Railroad in the public right of way of Tipton Rd, Crossing #506235L

Application
Docket No.

To Pennsylvania Public Utility Commission:

1. The name and address of applicant are
Verizon Pennsylvania LLC
Attn: Kathleen Meeks
40 S. Mercer St.
New Castle, PA 16101

-
2. The name and address of applicant's attorney are

Susan D. Paiva
Assistant General Counsel
900 Race Street
6th Floor
Philadelphia, PA 19107

3. Verizon Pennsylvania LLC requests permission to place an aerial fiber optic cable and innerduct in the Township of Antis, Blair County. **Projected Start Date for this project is April 31, 2026.**
4. The proposed construction will involve a placement of an aerial fiber optic cable and innerduct attached to existing Verizon poles (Exhibit A)
5. The municipalities and property owners concerned in, or affected by, the crossing alterations are in Exhibit "B".
6. The motoring public and railroad traffic will not be impacted. Verizon Pennsylvania LLC will use normal construction procedures. Normal procedures will be followed including the use of flagmen to maintain normal flow of traffic.
7. The estimated cost of this construction project is \$10,000.00. Completion Date is May 31st, 2026.
8. The construction is necessary or proper for the following reasons: **Subsidized Broadband.**

Wherefore, applicant prays your Honorable Commission to approve the application:

Kathleen Meeks

1.36. Verification.

(a) Applications, petitions, formal complaints, motions and answers thereto containing an averment of fact not appearing of record in the action or containing a denial of fact shall be personally verified by a party thereto or by an authorized officer of the party if a corporation or association. Verification means a signed written statement of fact supported by oath or affirmation or made subject to the penalties of 18 Pa. C.S. §4904 (relating to unsworn falsification to authorities). If verification is required, notarization is not necessary.

(b) The Verification form should comply substantially with the following:

VERIFICATION

I, Kathleen Meeks, hereby state that the facts above set forth are true and correct (or are true and correct to the best of my knowledge, information and belief) and that I expect to be able to prove the same at a hearing held in this matter. I understand that the statements herein are made subject to the penalties of 18 Pa. C.S. § 4904 (relating to unsworn falsification to authorities).

Date: 11/10/2025




Kathleen Meeks

(Signature)

METHOD: PERMIT CROSSING
 MUNICIPALITY: VAINTIS TOWNSHIP
 COUNTY: BLAIR
 CROSSING NUMBER: 506235L
 DATE: 10/3/2025
 DRAWING: 70.275022


FLAGGING REQUIRED

NORFOLK SOUTHERN RAILROAD CROSSING PERMIT SKETCH 1A7AC0B

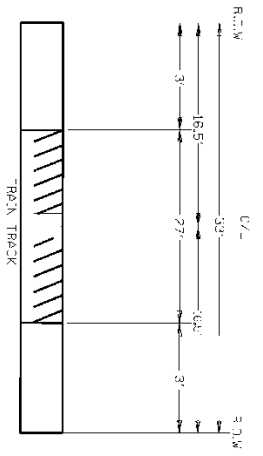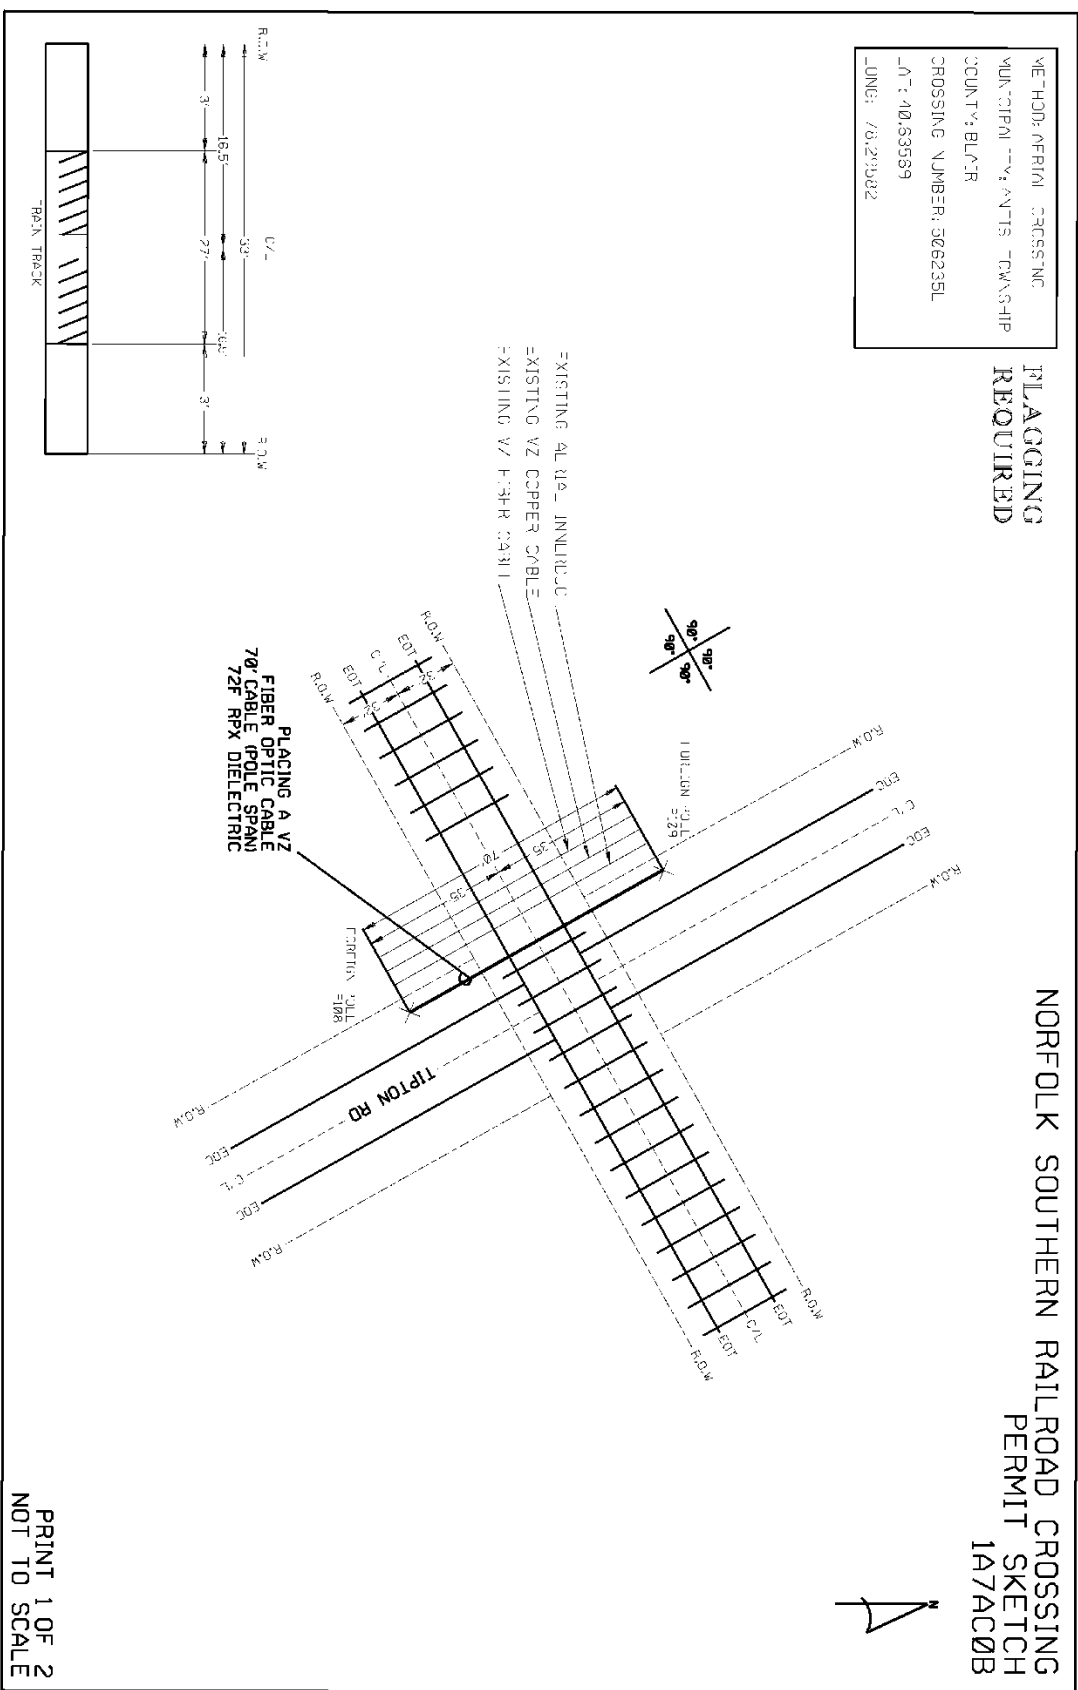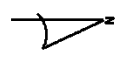

PRINT 1 OF 2
 NOT TO SCALE

NORFOLK SOUTHERN RAILROAD CROSSING
 PERMIT SKETCH
 1A7AC08

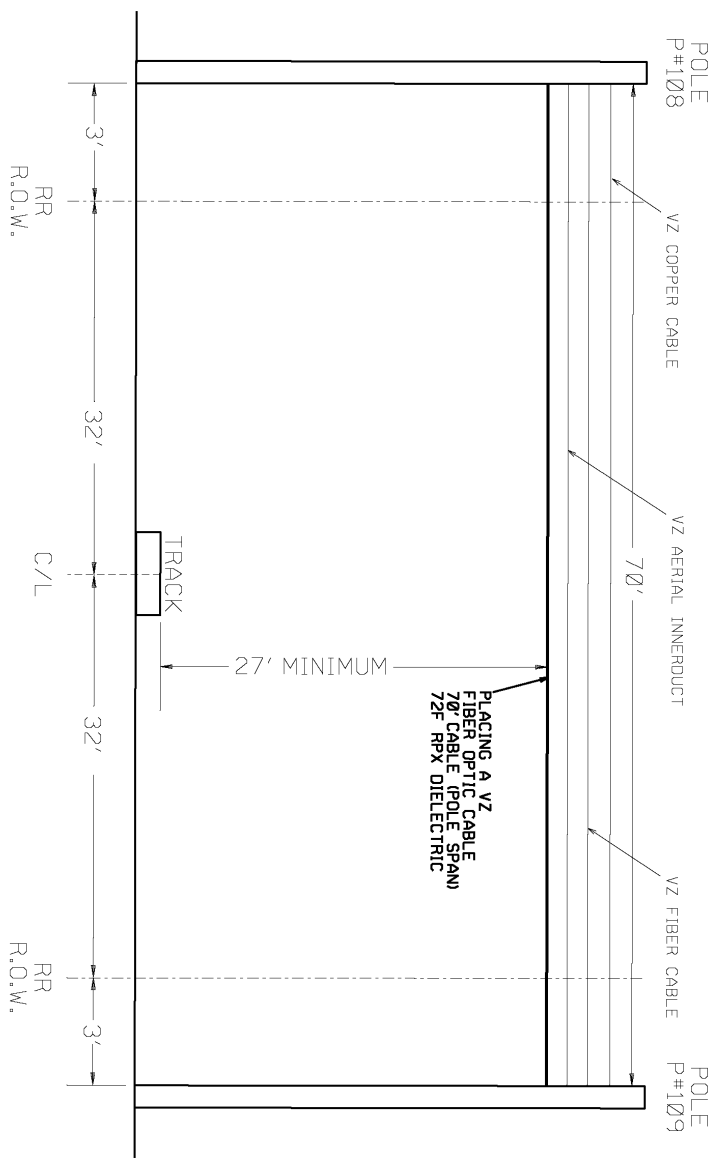

PRINT 2 OF 2
 NOT TO SCALE