

Before the
PENNSYLVANIA PUBLIC UTILITY COMMISSION

RECEIVED
FEB 27 1965
SECRETARY OF STATE
PUBLIC UTILITY COMMISSION
APPLICATION DOCKET

In re:

Application of Reading Company for :
approval of the alteration of the cross- :
ing, at grade, by removal of a track :
therefrom, where the tracks of said Com- :
pany cross State Highway Legislative :
Route 09032 (Edgewood and Oxford Valley :
Road), in Lower Makefield Township, :
Bucks County. :

NO. A92062

TO THE PENNSYLVANIA PUBLIC UTILITY COMMISSION:

The application of Reading Company respectfully represents:

1. The name and address of applicant are Reading Company, Reading Terminal, Philadelphia, Pennsylvania - 19107.
2. The name and address of applicant's attorney are James E. Frick, 415 Reading Terminal, Philadelphia, Pennsylvania - 19107.
3. Applicant is incorporated and exists under the laws of the Commonwealth of Pennsylvania, and is a common carrier by railroad subject to the Public Utility Law.
4. Three main tracks of applicant's New York Branch, Philadelphia Division, cross State Highway Legislative Route 09032 (Edgewood and Oxford Valley Road) at a point 2,590 feet west of the site of applicant's former station at Roelofs, in Lower Makefield Township, Bucks County. The crossing is number 454 on the public grade crossing list filed by applicant with your Honorable Commission.
5. In connection with the removal of trackage which is no longer necessary or required for service to the public or for railroad operations, applicant proposes to alter the crossing involved by removing therefrom the portion of its No. 4 main track which is the track in the southermost portion of the crossing.
6. Applicant will, at its sole cost and expense, alter the crossing as proposed and restore the highway paving disturbed by such alteration.
7. The only facilities of public utilities other than those of applicant located within the limits of the crossing are those of the Bell Telephone Company of Pennsylvania.

RECORD
FOLDER

DOCKETED
APPLICATION DOCKET
MAR 4 - 1965
ENTRY NO. *[Signature]*


8. Approval of this application is necessary and proper and will effectuate the prevention of accidents and promote the safety of the public.

9. Applicant does not desire a hearing on this application if the approval sought may be granted without a hearing.

WHEREFORE, applicant prays that your Honorable Commission issue an order under Section 409 and other applicable sections of the Public Utility Law evidencing the Commission's approval of the alteration of the crossing, at grade, by removal of a track therefrom, where the tracks of Reading Company cross State Highway Legislative Route 09032 (Edgewood and Oxford Valley Road) in Lower Makefield Township, Bucks County.

READING COMPANY

By:

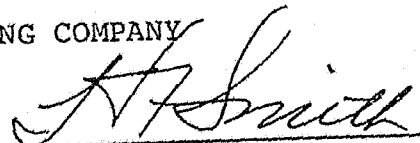

Chief Engineer


Philadelphia, Pa.

COMMONWEALTH OF PENNSYLVANIA:


: ss

COUNTY OF PHILADELPHIA :

H. F. SMITH, being duly sworn according to law, deposes and says that he is Chief Engineer of Reading Company; that he is authorized to and does make the foregoing application for it; and that the facts set forth therein are true and correct to the best of his knowledge, information and belief.

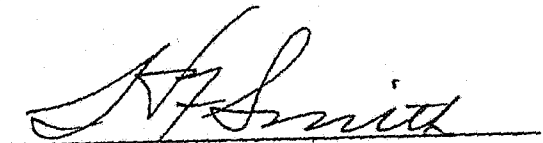


Sworn to and subscribed
before me this 26th day
of February, 1965.

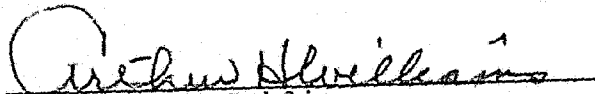
Notary Public

Philadelphia, Philadelphia Co.
My Commission Expires January 17, 1966.

J-0-3-50430

A-92062

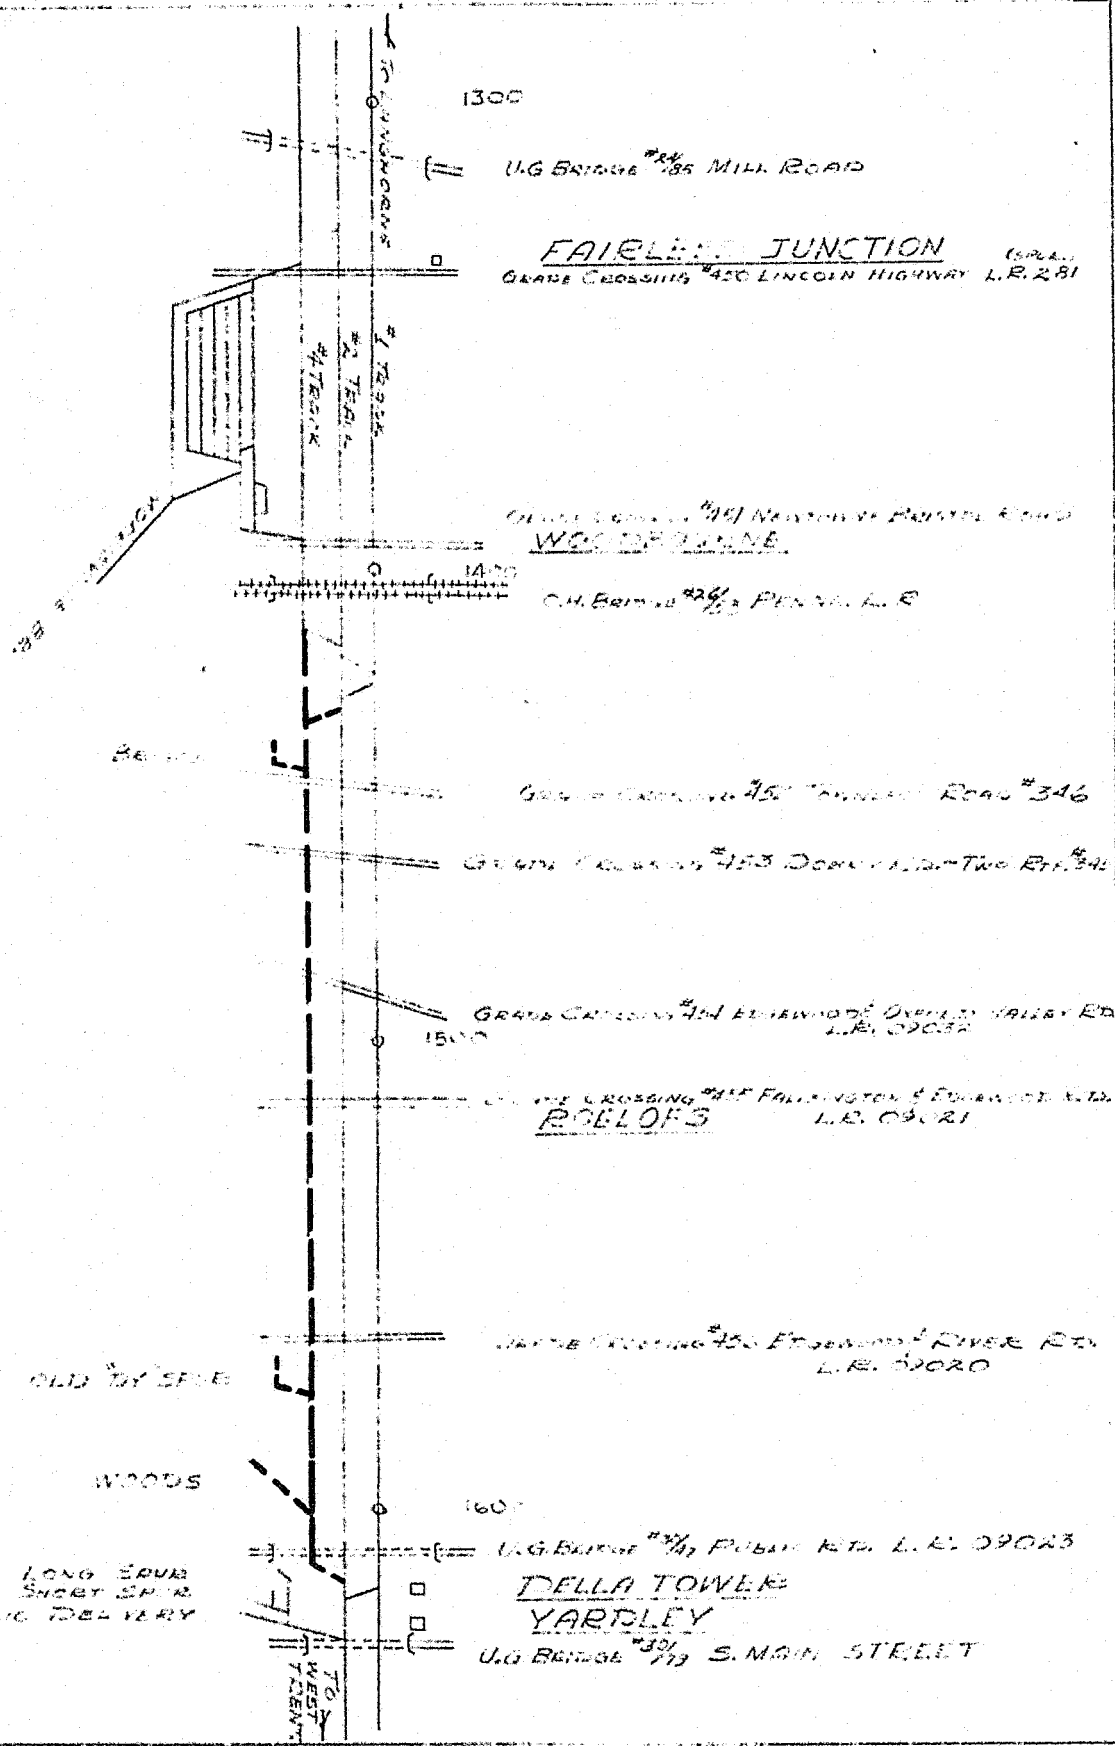

LEGEND
TRACK TO RA CROSSING

SENDING COMPANY
TRACK SKETCH
FAIRLIE JCT. TO YARDLEY
SCALE 1" = 400'

CHIEF ENGINEERS OFFICE
P-15760
DATE - JUNE 27, 1964

J-0-3-50430


Before the
PENNSYLVANIA PUBLIC UTILITY COMMISSION

In re:

Application of Reading Company for approval :
of the alteration of the crossing, at grade, by : APPLICATION DOCKET
the removal of a track therefrom, where the tracks :
of said company cross State Highway Route 09032 : No. 92062
(Edgewood and Oxford Valley Road), in Lower Make- :
field Township, Bucks County. :

PROOF OF SERVICE OF APPLICATION

COMMONWEALTH OF PENNSYLVANIA: :
COUNTY OF PHILADELPHIA :

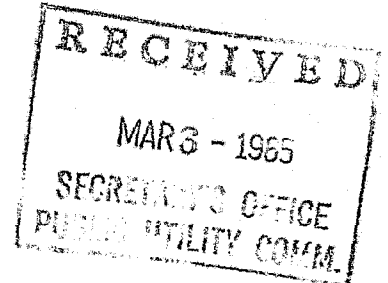

On this 5th day of March, 1965, before me, the subscriber, a Notary Public in and for said County and Commonwealth, personally appeared James E. Frick, who being duly sworn according to law, deposes and says that he is Assistant General Attorney for Reading Company; that he is over twenty-one years of age; and that on March 5, 1965, he forwarded by United States mail, to each of the following parties, a copy of the above-entitled application:

W. J. Machelson, Secretary, Supervisors of Lower Makefield Township
Reading Avenue, Yardley, Pa.

Commissioners of Bucks County, Doylestown, Pa.

E. Everett Mather, Jr., Esq., The Bell Telephone Company of
Pennsylvania, No. 1 Parkway, 16th Floor, Philadelphia, Pa.

H. D. Harral, Secretary, Pa. Department of Highways, Harrisburg, Pa.

A handwritten signature in cursive script, appearing to read "James E. Frick".

Sworn to and subscribed
before me this 5th day of March, 1965.

A handwritten signature in cursive script, appearing to read "Arthur Williams".
Notary Public
Philadelphia, Philadelphia Co.

Notary Public, Philadelphia, Philadelphia Co.
My Commission Expires January 17, 1966

