



**Verizon Pennsylvania LLC
Right of Way Department**

Kathleen Meeks
40 S. Mercer St.
New Castle, PA 16101

Cell: 724-636-9515
Phone: 724-652-6375
Kathleen.Meeks@verizon.com

November 26, 2025

Ms. Rosemary Chiavetta, Secretary
PA Public Utility Commission
P. O. Box 3265
Harrisburg, PA 17105-3265

RE:DOT #527138K

Curwensville Borough, Clearfield Co.

Dear Ms. Chiavetta:

Enclosed is an application to the PUC for Verizon Pennsylvania LLC to place a new Aerial Fiber and Innerduct crossing in Curwensville Borough, County of Clearfield and must cross the RJ Corman Railroad, in the public right of way of Bloomington Ave., Crossing #572138K.

All parties have been notified.

Sincerely

Kathleen Meeks

Kathleen Meeks
Engineer III-Specialist

**BEFORE
PENNSYLVANIA PUBLIC UTILITY COMMISSION**

In re: Application of Verizon Pennsylvania LLC for approval to place a new aerial fiber and innerduct located in the Curwensville Borough, Clearfield County. To complete this work, we must cross RJ Corman Railroad in the public right of way of Maple St, Crossing #527138K

Application
Docket No.

To Pennsylvania Public Utility Commission:

1. The name and address of applicant are
Verizon Pennsylvania LLC
Attn: Kathleen Meeks
40 S. Mercer St.
New Castle, PA 16101

-
2. The name and address of applicant's attorney are

Susan D. Paiva
Assistant General Counsel
900 Race Street
6th Floor
Philadelphia, PA 19107

3. Verizon Pennsylvania LLC requests permission to place a new aerial fiber and innerduct in Curwensville Borough, Clearfield County. **Projected Start Date for this project is May 3rd, 2026.**
4. The proposed construction will involve a placement of a new aerial fiber and innerduct attached to existing Verizon poles (Exhibit A)
5. The municipalities and property owners concerned in, or affected by, the crossing alterations are in Exhibit "B".
6. The motoring public and railroad traffic will not be impacted. Verizon Pennsylvania LLC will use normal construction procedures. Normal procedures will be followed including the use of flagmen to maintain normal flow of traffic.
7. The estimated cost of this construction project is \$10,000.00. Completion Date is June 3, 2026
8. The construction is necessary or proper for the following reasons: **Subsidized Broadband.**

Wherefore, applicant prays your Honorable Commission to approve the application:

Kathleen Meeks

1.36. Verification.

(a) Applications, petitions, formal complaints, motions and answers thereto containing an averment of fact not appearing of record in the action or containing a denial of fact shall be personally verified by a party thereto or by an authorized officer of the party if a corporation or association. Verification means a signed written statement of fact supported by oath or affirmation or made subject to the penalties of 18 Pa. C.S. §4904 (relating to unsworn falsification to authorities). If verification is required, notarization is not necessary.

(b) The Verification form should comply substantially with the following:

VERIFICATION

I, Kathleen Meeks, hereby state that the facts above set forth are true and correct (or are true and correct to the best of my knowledge, information and belief) and that I expect to be able to prove the same at a hearing held in this matter. I understand that the statements herein are made subject to the penalties of 18 Pa. C.S. § 4904 (relating to unsworn falsification to authorities).

Date: 11/26/2025

Kathleen Meeks

(Signature)

CERTIFICATE OF SERVICE Exhibit B

I hereby certify that I have this day served a true copy of the foregoing document upon the participants, listed below, in accordance with the requirements of § 1.54

Daniel D. Leonard, P.E. | Grade Crossing Engineer
PA Department of Transportation | Bureau of Project Delivery
Highway Delivery Division | Utilities and Right-of-Way Section
400 North Street, 7th Floor | Harrisburg, PA 17120
danleonard@pa.gov

Karen L. Cummings | Senior Assistant Counsel
Governor's Office of General Counsel
Department of Transportation
Office of Chief Counsel | Real Property Division
P.O. Box 8212 | Harrisburg, PA 17105-8212
kcummings@pa.gov

Pennsylvania Department of Transportation District 2
70 PennDOT Drive
Clearfield, PA 16830
wachob@pa.gov

Clearfield County Administration Office
212 E Locust St
Clearfield, PA 16830
cocomm@clearfieldcountypa.gov

Curwensville Borough Building
900 Susquehanna Ave
Curwensville Pennsylvania 16833
autumnnorris@atlanticbb.net

R. J. Corman Railroad Group
101 RJ Corman Drive
Nicholasville, KY 40356
Rebecca.Cummings@rjcorman.com

Dated this 26th day of November, 2025


Kathleen Meeks

(Signature)

METHOD: AERIAL CROSSING
 MUNICIPALITY: CURWENSVILLE BOROUGH
 COUNTY: CLEARFIELD
 CROSSING NUMBER: 527138K
 LAT: 40.971419
 LONG: -78.513748


**FLAGGING
 REQUIRED**

R.J. CORMAN RAILROAD / PENNSYLVANIA LINES
 PERMIT SKETCH
 1A7L9MS

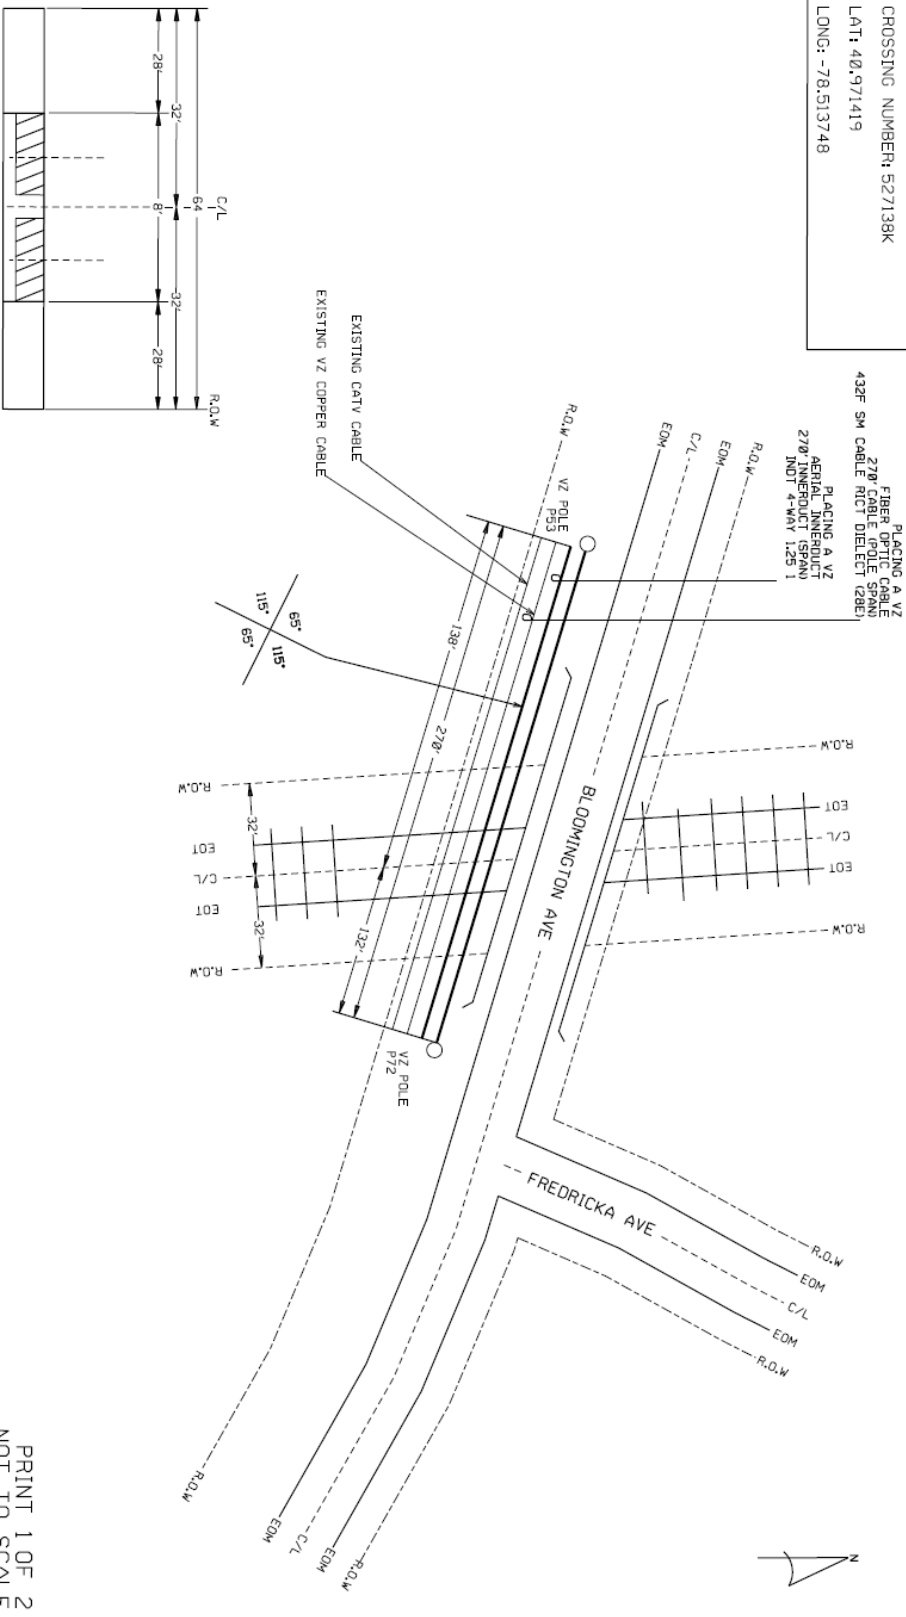

PRINT 1 OF 2
 NOT TO SCALE

R.J. CORMAN RAILROAD / PENNSYLVANIA LINES
 PERMIT SKETCH
 1A7L9MS

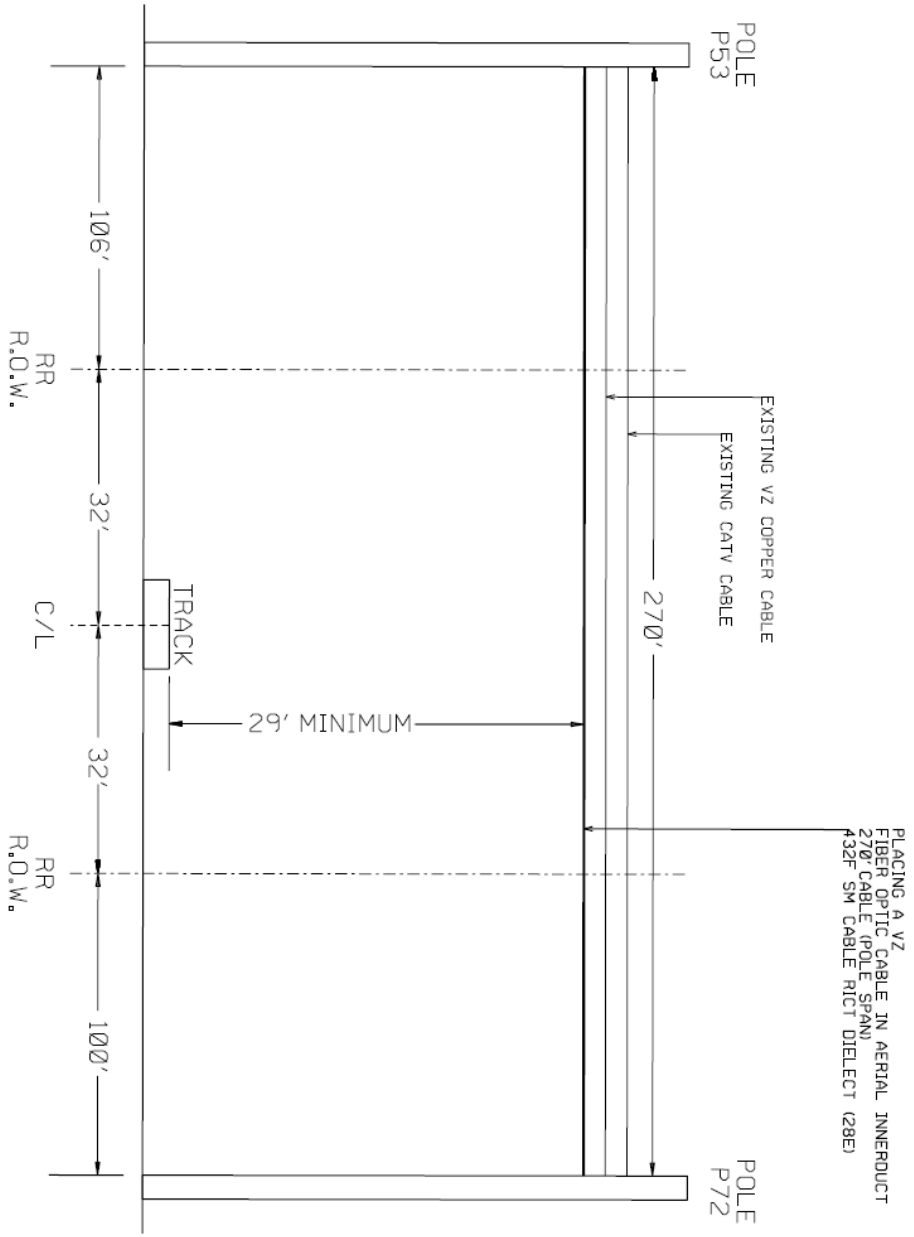

PLACING A VZ
 FIBER OPTIC CABLE IN AERIAL INNERDUCT
 270' CABLE (POLE SPAN)
 432F 5M CABLE RICT DIELECT (28E)