

Brian Furman
Zito Media Communications
102 South Main Street
Coudersport, PA 16915
permitting@zitomedia.com

January 30, 2026

Secretary Pennsylvania Public Utility Commission Commonwealth Keystone Building 400
North Street Harrisburg, PA 17120

Re: Application of Zito Media Communications, LLC for approval to alter the public crossing where River Road crosses the tracks of Norfolk Southern Railway Company in Mifflin Township, Juniata County, Pennsylvania (DOT #506586K)

Dear Secretary:

Zito Media Communications, LLC (“Zito Media”) respectfully submits this Application pursuant to 66 Pa.C.S. § 2702, requesting approval to install aerial fiber-optic communications facilities across the Norfolk Southern Railway Company (“Norfolk Southern”) tracks at the public crossing located on River Road in Mifflin Township, Juniata County, Pennsylvania, identified as DOT #506586K.

The crossing is located at Latitude 40.5530368°, Longitude –77.4004004°, at approximately Milepost 152.610 on Norfolk Southern’s Pittsburgh Line Subdivision. Existing facilities at the site include active warning devices such as signals, lights, placards, and crossing arms, as well as utility poles identified as Pole #09706 S44443/15 and Pole #09722 S44447/16.

Zito Media proposes to install approximately 139 feet of 3/8-inch, 48-count fiber-optic communications cable, supported by 1¼-inch AD Tech SIDR-9 figure-8 aerial duct with ¼-inch messenger, to be dead-ended on the two existing poles noted above. The proposed aerial crossing will maintain all required vertical and horizontal clearances and will not alter the roadway, modify railroad warning devices, or require excavation within the track structure. The work is necessary to improve broadband and communications service within Mifflin Township and surrounding areas.

Attached to this Application are a Location Map (Exhibit A) and an Aerial View Plan (Exhibit B) depicting the proposed installation and existing conditions.

Copies of this filing have been served upon Norfolk Southern Railway Company, Mifflin Township, Juniata County, PennDOT District 2-0, Brightspeed and PPL Electric Utilities.

Zito Media respectfully requests that the Commission approve the proposed aerial fiber crossing as shown in the attached exhibits.

Thank you for your consideration of this Application. Please contact me if additional information is required.

Respectfully submitted,

Brian Furman
Zito Media Communications

CERTIFICATE OF SERVICE

I hereby certify that I have this day served a true and correct copy of the foregoing Application upon the following parties, in accordance with 52 Pa. Code § 1.54:

Norfolk Southern Railway Company c/o RailPros 11819 Miracle Hills Drive, Suite 102, Omaha, NE 68154 Email: Ns.permitting@railpros.com

Mifflin Township Mifflin Borough Office, PO Box 274, Mifflin, PA 17058 Email: mifflinboro@pa.net

Juniata County Commissioners Juniata County Courthouse 11 North Main Street Mifflintown, PA 17059 Email: commissioners@juniataco.org

Brightspeed Regulatory/Legal Notices, 14111 Capital Boulevard, Wake Forest, NC 27587
Email: regulatory@brightspeed.com

PPL Electric Utilities Two North Ninth Street, Allentown, PA 18101 Email: pplutilities@pplweb.com


Service was made via electronic mail and/or first-class mail.

Date: 1/30/26 Signature: *Brian Furman*



Zito Media

PROPOSED RAILROAD NORFOLK SOUTHERN RR CROSSING AERIAL VIEW

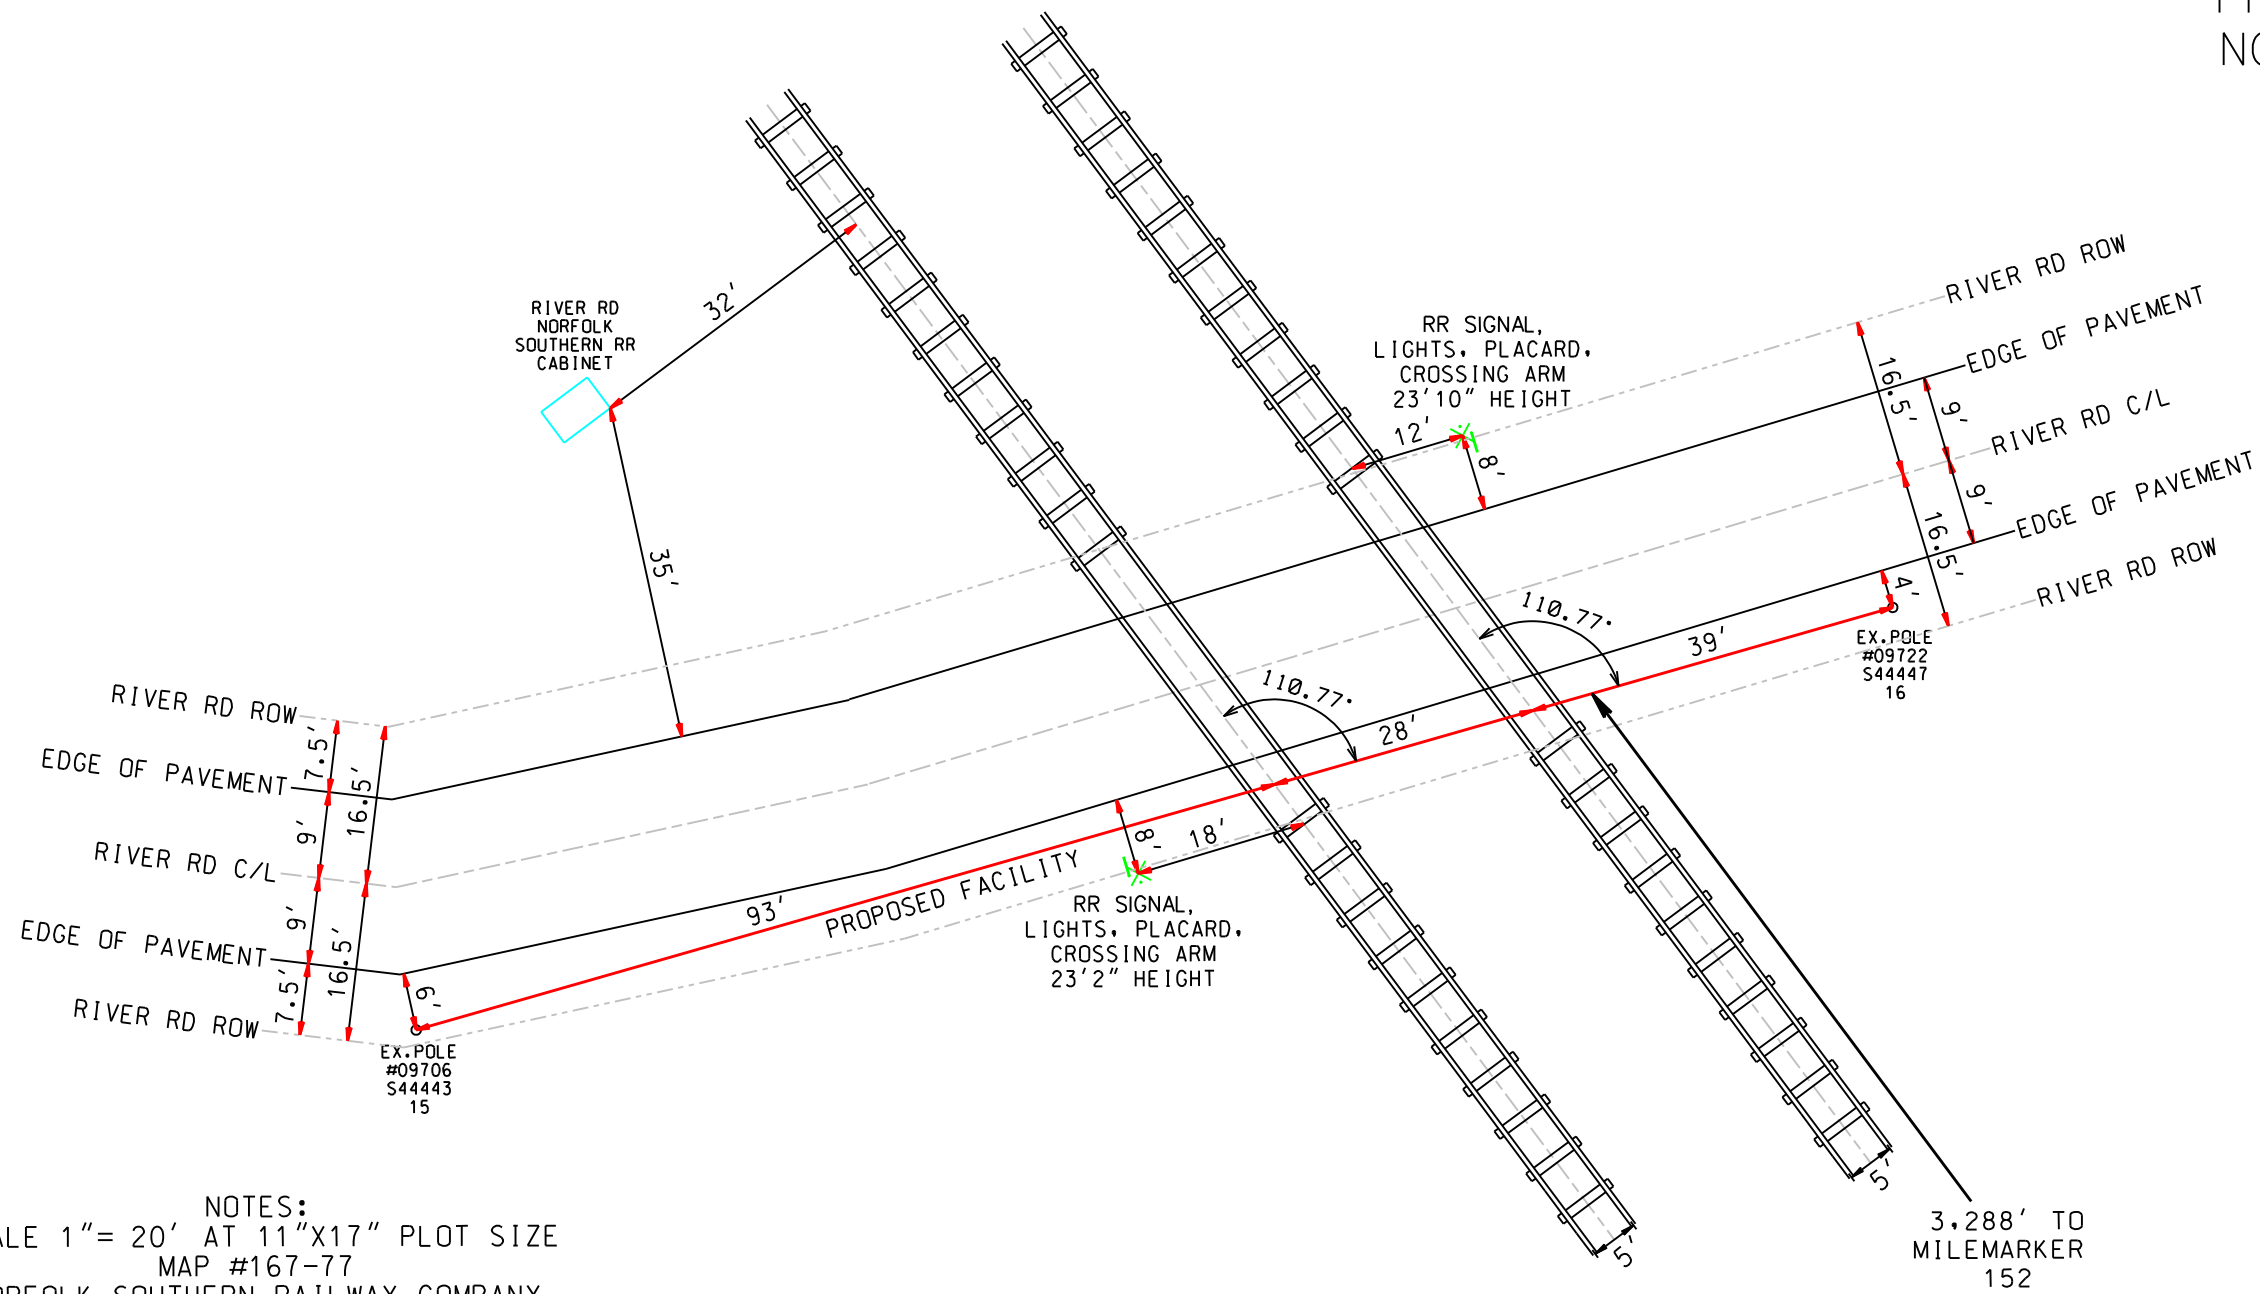

NOTES:
SCALE 1" = 20' AT 11"X17" PLOT SIZE
MAP #167-77
NORFOLK SOUTHERN RAILWAY COMPANY
KEYSTONE DIVISION
PITTSBURGH LINE SUBDIVISION
ID #506586K
RIVER RD.
MIFFLIN, PA
JUNIATA CO.
LAT: 40.5530368°
LONG: -77.4004004°
MILEMARKER #152.610


WIRE/CABLE DETAILS:
PROPOSED 139' OF
3/8" 48 CNT FIBER OPTIC COMMUNICATIONS CABLE
THROUGH A 1/4" MESSENGERED (AD TECH 1 1/4" SIDR 9 FIGURE 8) AERIAL DUCT
DEADEND STRANDVICED CLAMPED ON POLE #09706S44443/15 AND #09722S44447/16

152



Zito Media

PROPOSED RAILROAD
NORFOLK SOUTHERN
CROSSING PROFILE VIEW

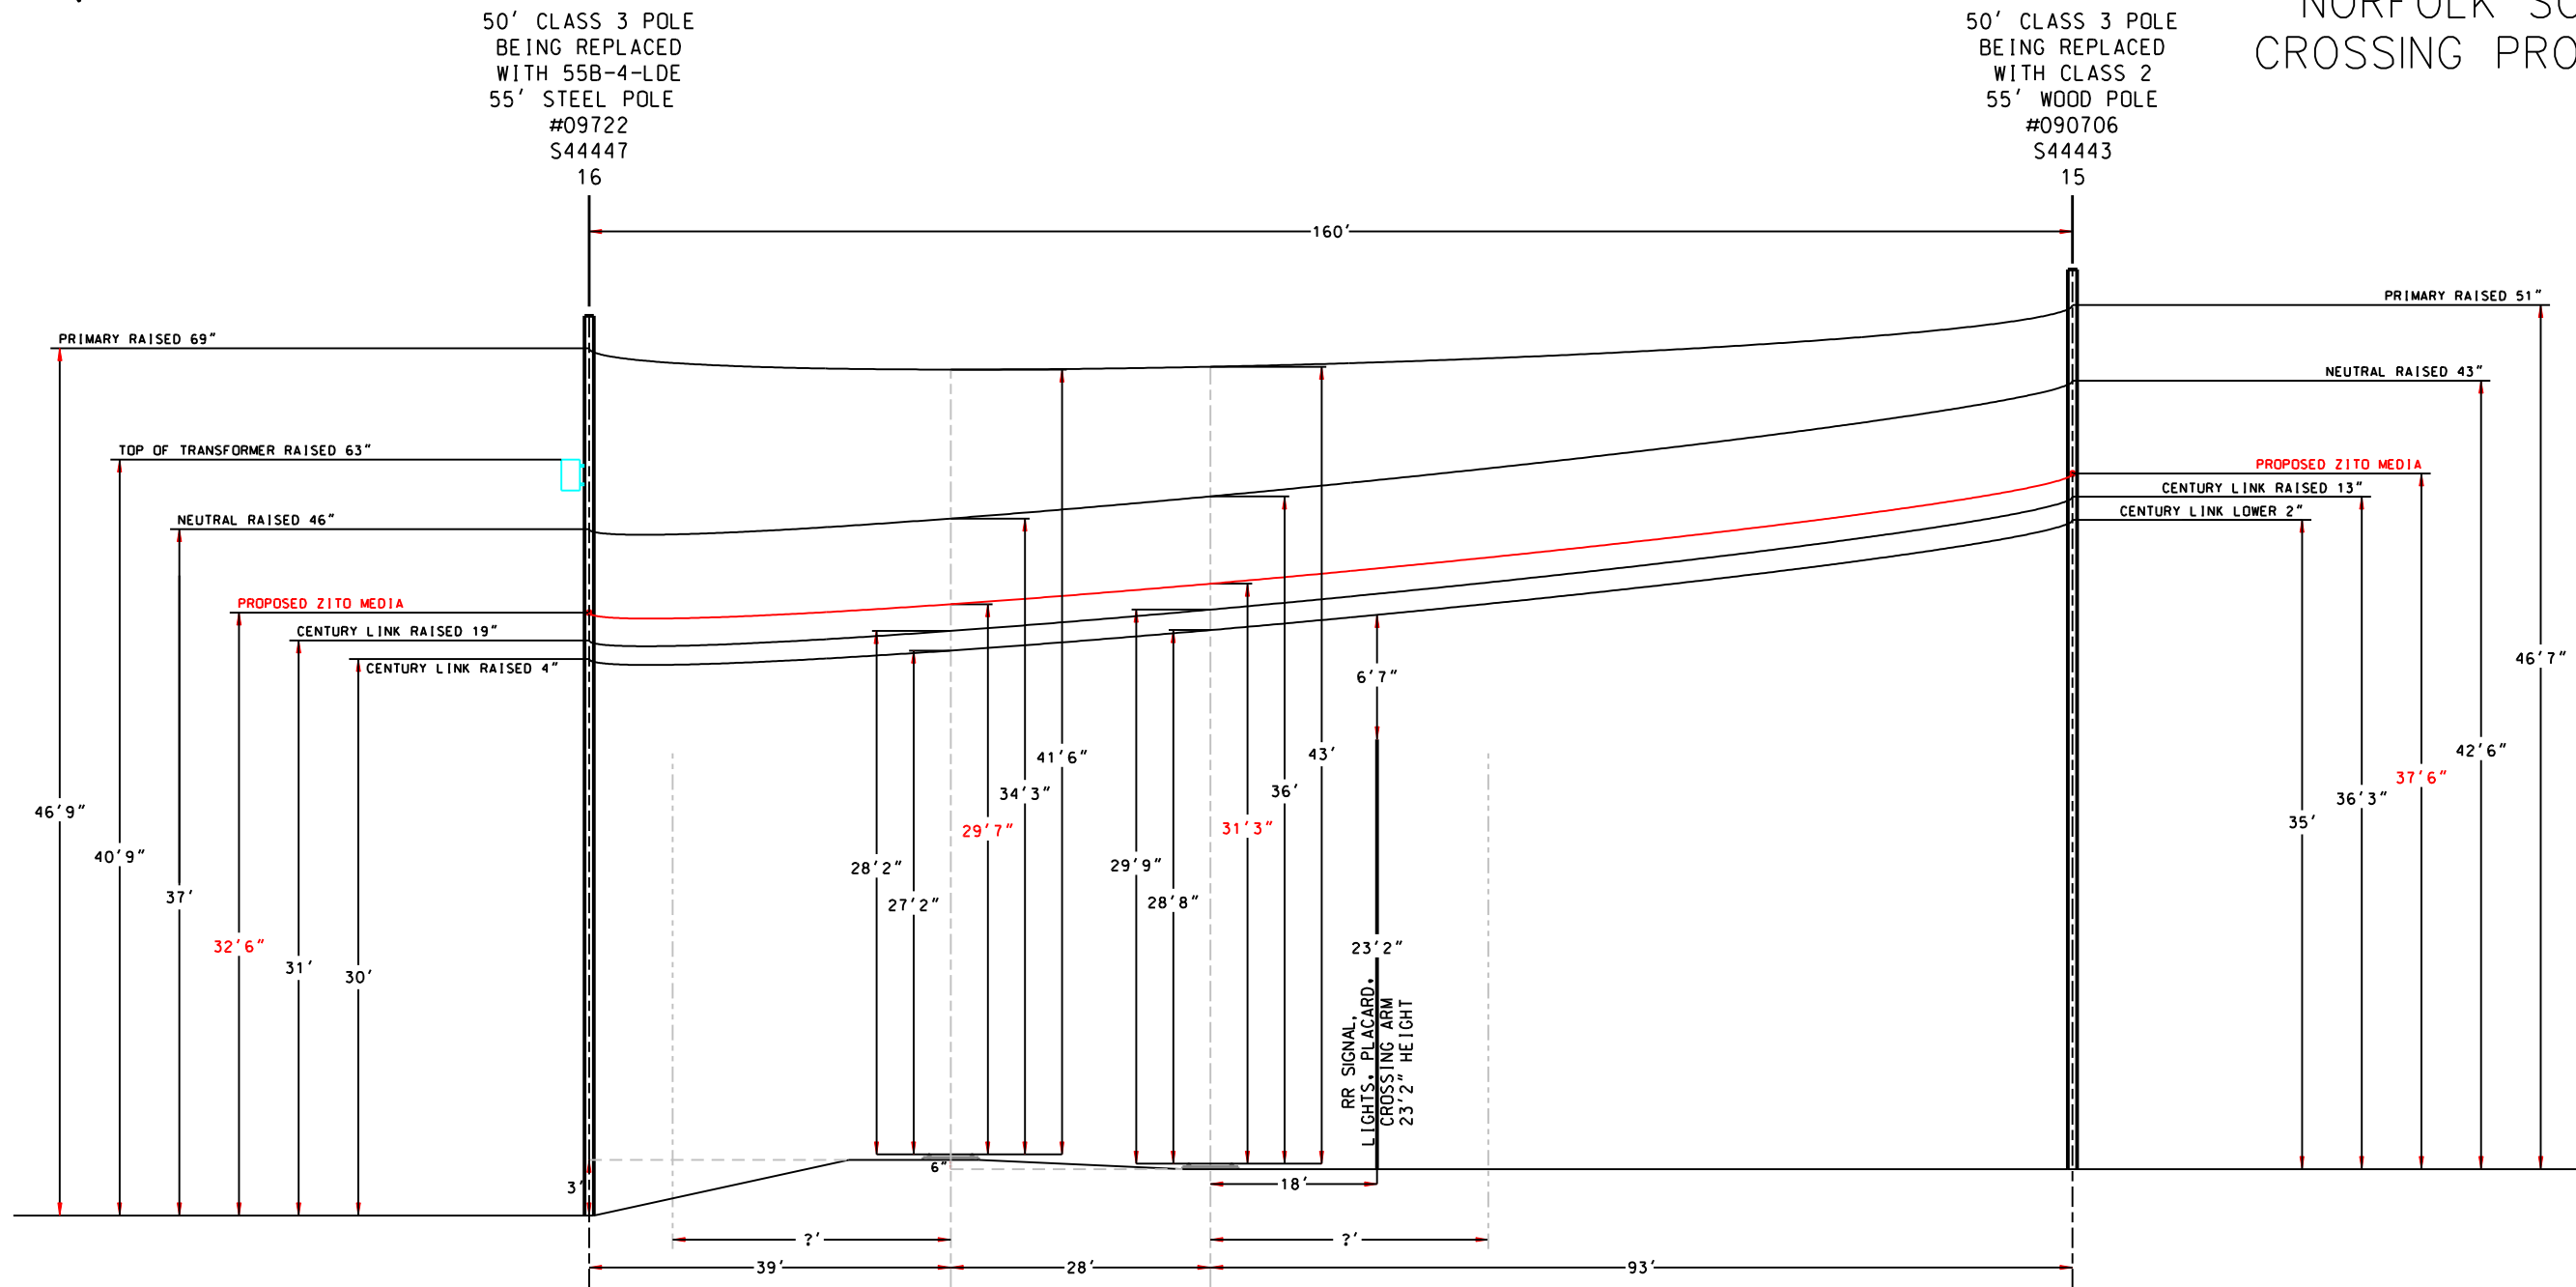

VIEW LOOKING SOUTH EAST

NOTES:
SCALE 1" = 20' AT 11"X17" PLOT SIZE
MAP #167-77
NORFOLK SOUTHERN RAILWAY COMPANY
KEYSTONE DIVISION
PITTSBURGH LINE SUBDIVISION
ID #506586K
RIVER RD.
MILFORD TWP, PA
JUNIATA CO.
LAT: 40.5530368°
LONG: -77.4004004°
MILEMARKER #152.610

WIRE/CABLE DETAILS:
PROPOSED 139' OF
3/8" 48 CNT FIBER OPTIC COMMUNICATIONS CABLE
THROUGH A 1/4" MESSENGERED (AD TECH 1 1/4" SIDR 9 FIGURE 8) AERIAL DUCT
DEADEND STRANDVICED CLAMPED ON POLE #09706S44443/15 AND #09722S44447/16