

A-2025-3056315



CERTIFIED CORRECT PLANS
Will M. D. Pe...
 Professional Engineer
 Approved by Bureau of Technical Utility Services
PA PUBLIC UTILITY COMMISSION
 ATTEST *Matthew L. H...*
 Secretary


SITE NAME: 309776-NFRR ROW

Bethlehem, PA

Bethlehem

AER Footage: 223'

OUTSIDE PLANT CONSTRUCTION FIBER
 OPTIC CABLE ROUTE BETHLEHEM, PA
 CROSSING NORFOLK SOUTHERN RR.
 BUILD WILL BE AN AERIAL 432 FIBER.

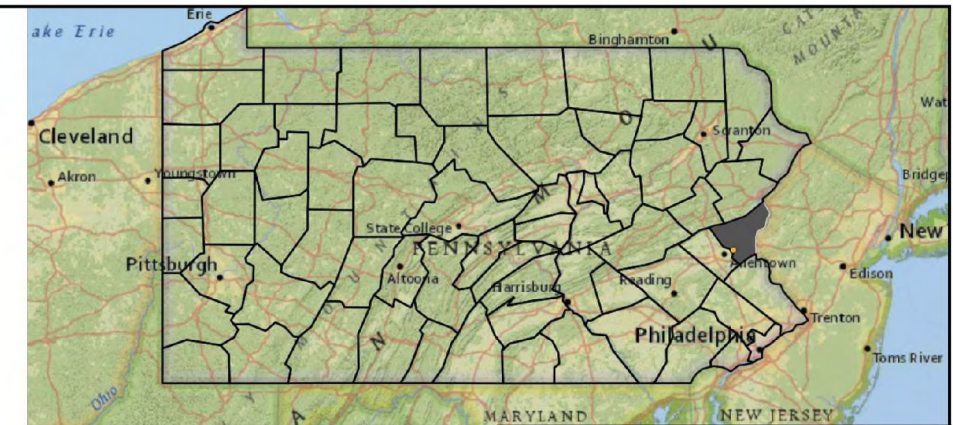


PE STAMP:

GREENLIGHT NETWORKS

CORPORATE ADDRESS:

1777 E. Henrietta Road Suite #120
 Rochester, NY 14623

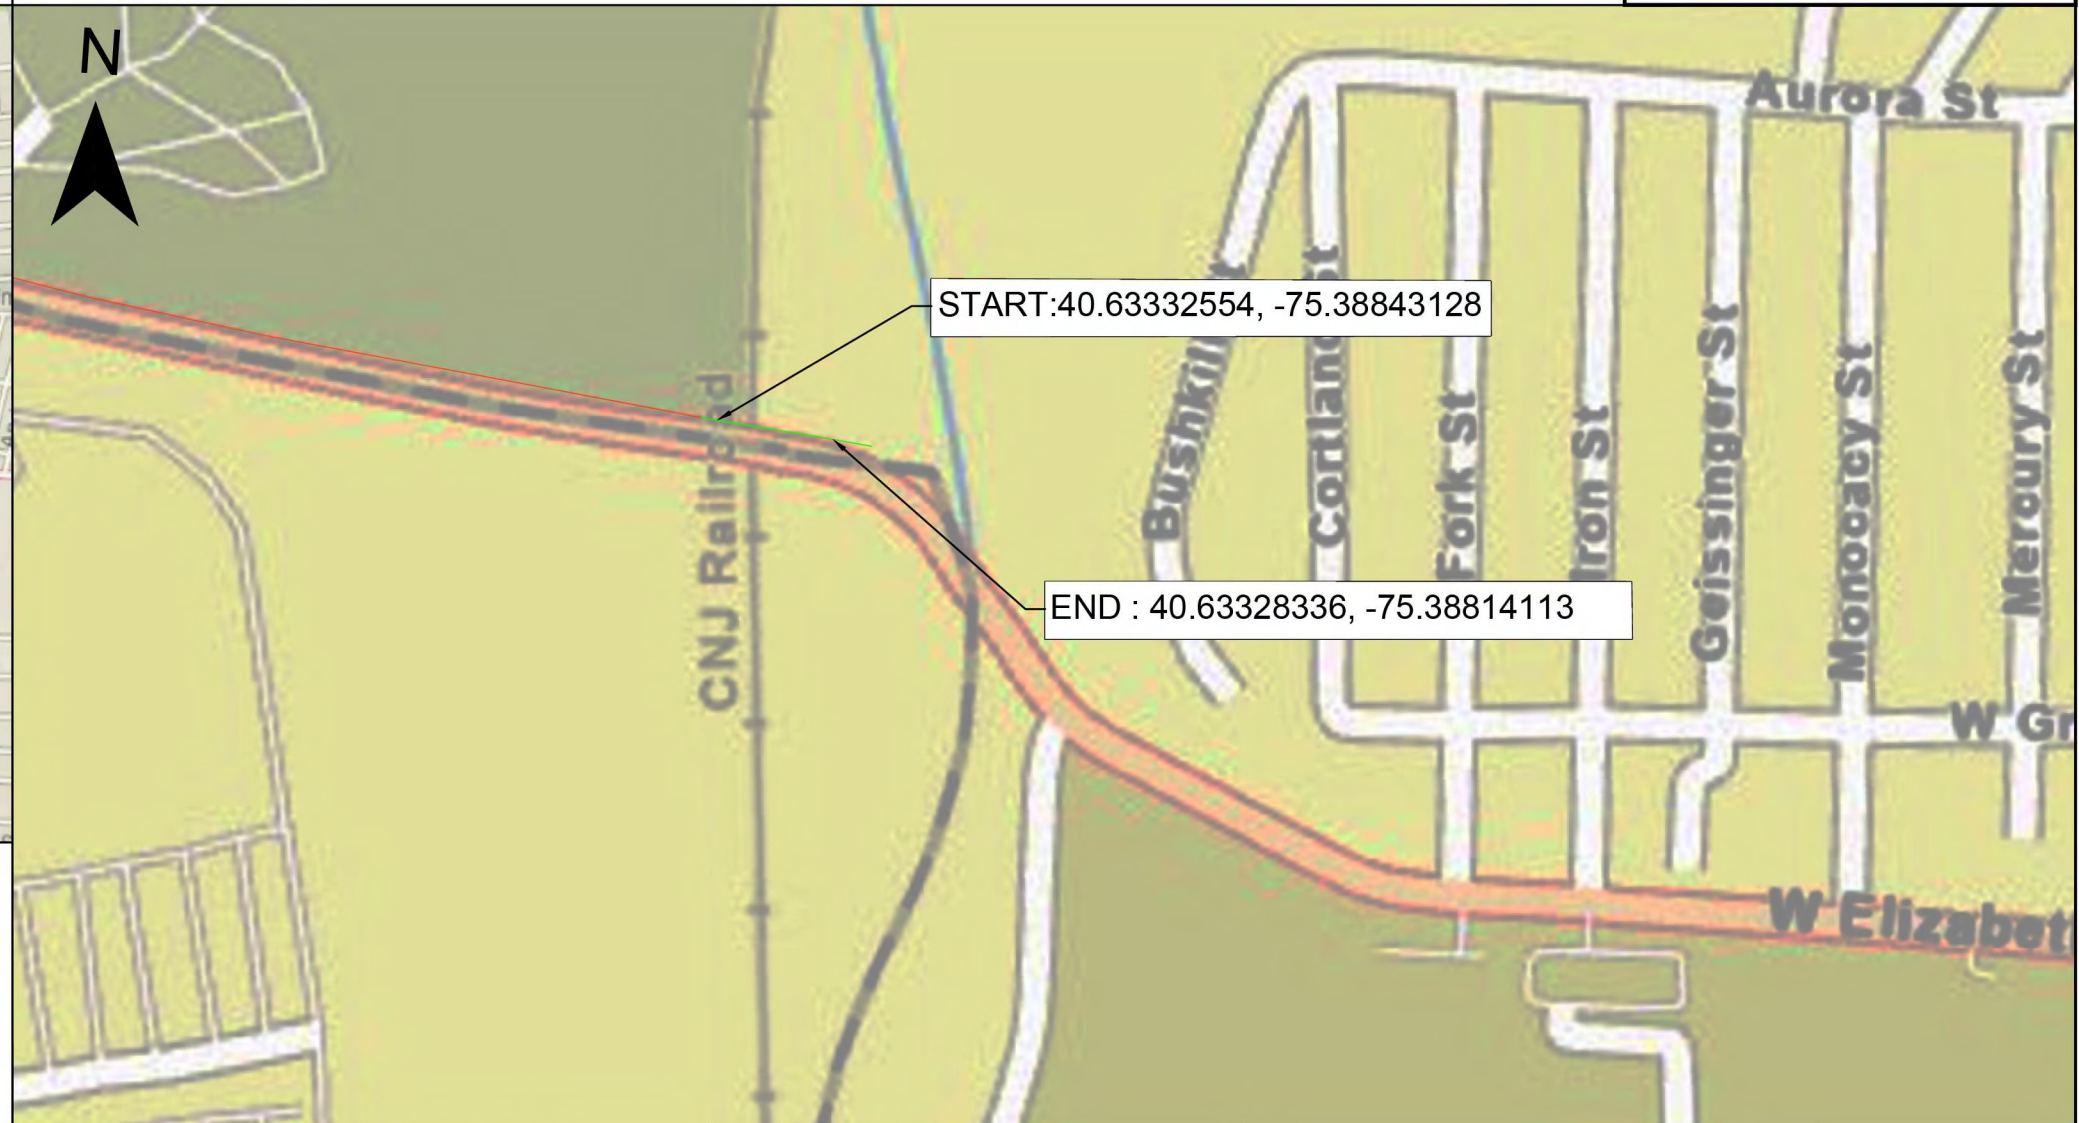

START: 40.63332554, -75.38843128

END : 40.63328336, -75.38814113

NOTE:
 THE PLAT, PARCEL AND RIGHT OF WAY DIMENSIONAL INFORMATION HAS BEEN ACQUIRED AND PLOTTED ON THESE PLANS USING THE BEST AVAILABLE DATA AND AERIAL IMAGERY. ALL UTILITY INFORMATION SHOWN ON PLANS WAS ACQUIRED FROM THE BEST AVAILABLE DATA AND AS REASONABLY OBTAINED BY PHYSICAL FIELD SURVEY, IT REMAINS THE RESPONSIBILITY OF OTHERS TO FIELD VERIFY ALL DATA PRIOR TO PROJECT START. LINE LOCATES ARE THE RESPONSIBILITY OF OTHERS TO VERIFY CONFLICT HORIZONTALLY AND VERTICALLY OF EXISTING FACILITIES.



DO NOT SCALE DRAWINGS

CONTRACTOR SHALL VERIFY ALL PLANS &
 EXISTING DIMENSIONS & CONDITIONS ON
 THE ROUTE BEFORE PROCEEDING WITH THE
 WORK AND IS RESPONSIBLE FOR SAME

PROJECT NO:	1	23/05/2025
DRAWN BY:		
CHECKED BY:		
PERMIT NAME:		23/05/2025


TITLE SHEET

SHEET NUMBER

T-1

CERTIFIED CORRECT PLANS
Will M. D. P.E.
Professional Engineer
Approved by Bureau of Technical Utility Services
PA PUBLIC UTILITY COMMISSION

ATTEST *Matthew L. Henders*
Secretary

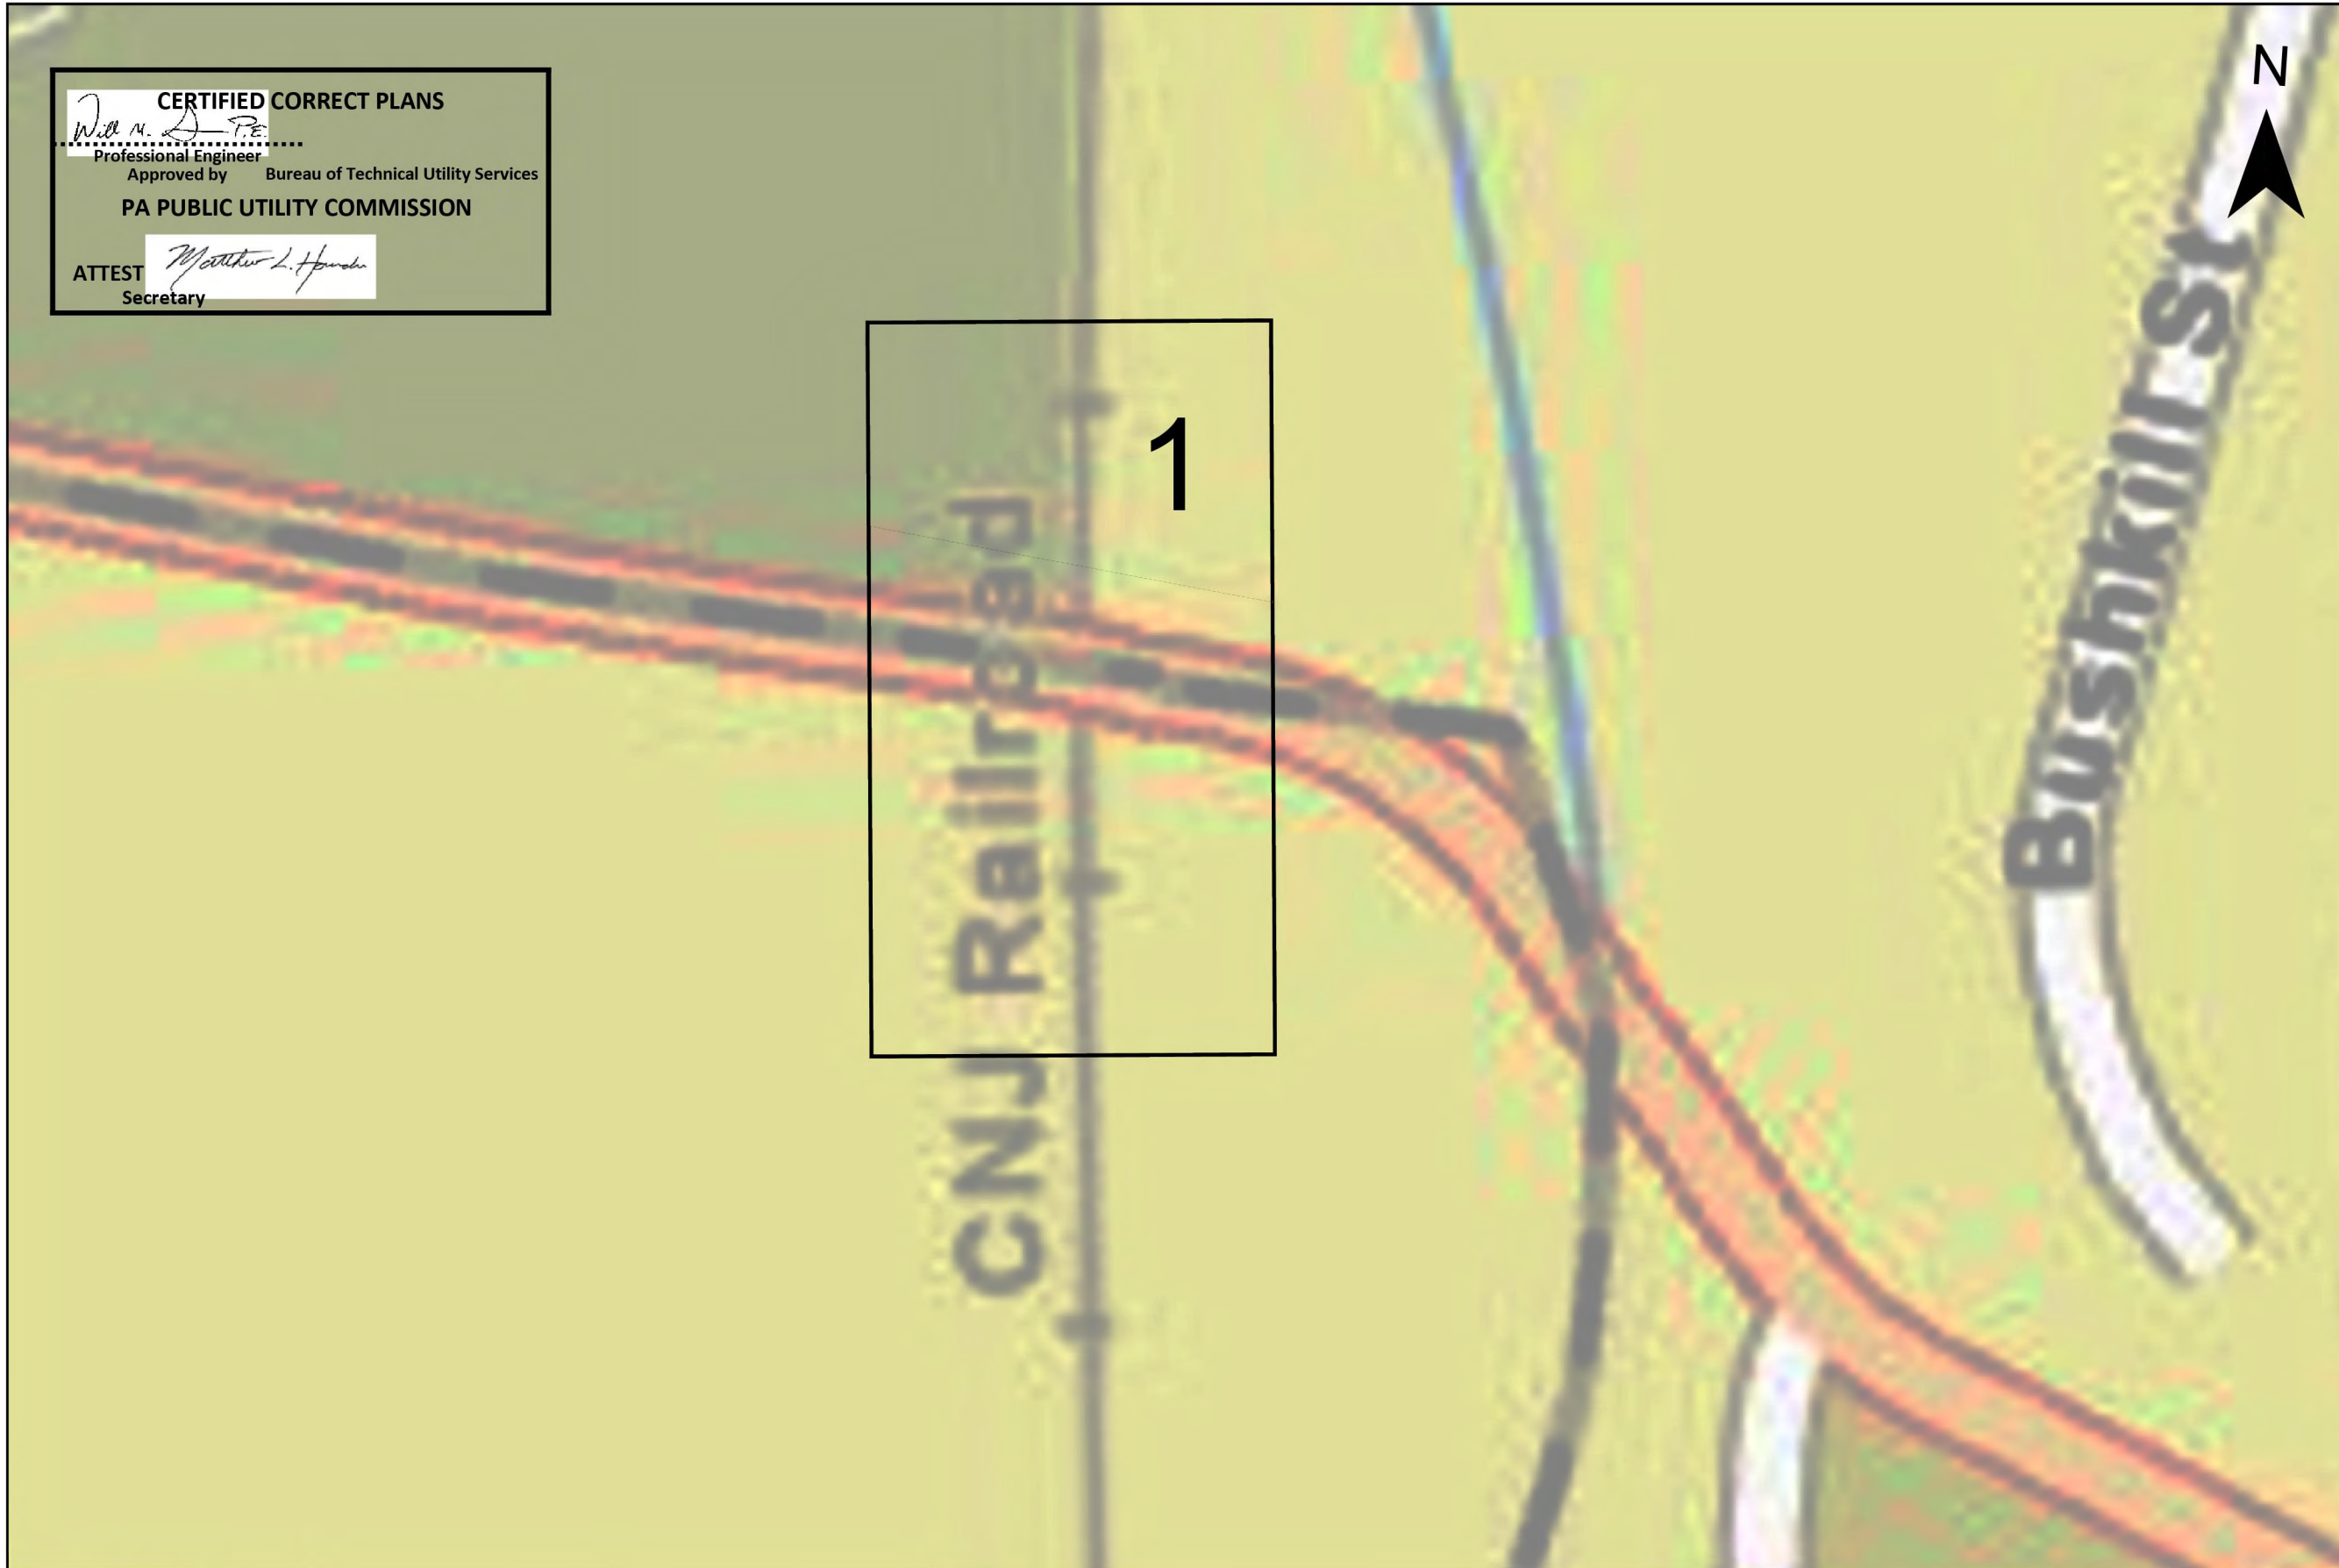

GREENLIGHT NETWORKS

GENERAL NOTES:

PE STAMP:

REV	DESCRIPTION	DATE
0		23/05/2025

DRAWN BY:
CHECKED BY:
DATE PRINTED: 23/05/2025



greenlight
networks




INDEX

SHEET NUMBER

I-1

New Fiber: 3/8"

PE STAMP:

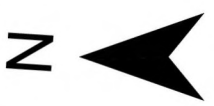


309776-NFRR ROW Page 1 of 1

	Water		Transformer		Marker		Poles
	Gas		Sewer		Other Manhole		Fibrecable
	Waste/Storm		Pedestal		Hydrant		Guying
	Railway Track		Signal Gate		Valve		Permit Area
	Power		Cabinet		Sewer Inlet		Vault



CERTIFIED CORRECT PLANS
Will M. D. P.E.
 Professional Engineer
 Approved by Bureau of Technical Utility Services
PA PUBLIC UTILITY COMMISSION
 ATTEST *Matthew L. Hancock*
 Secretary

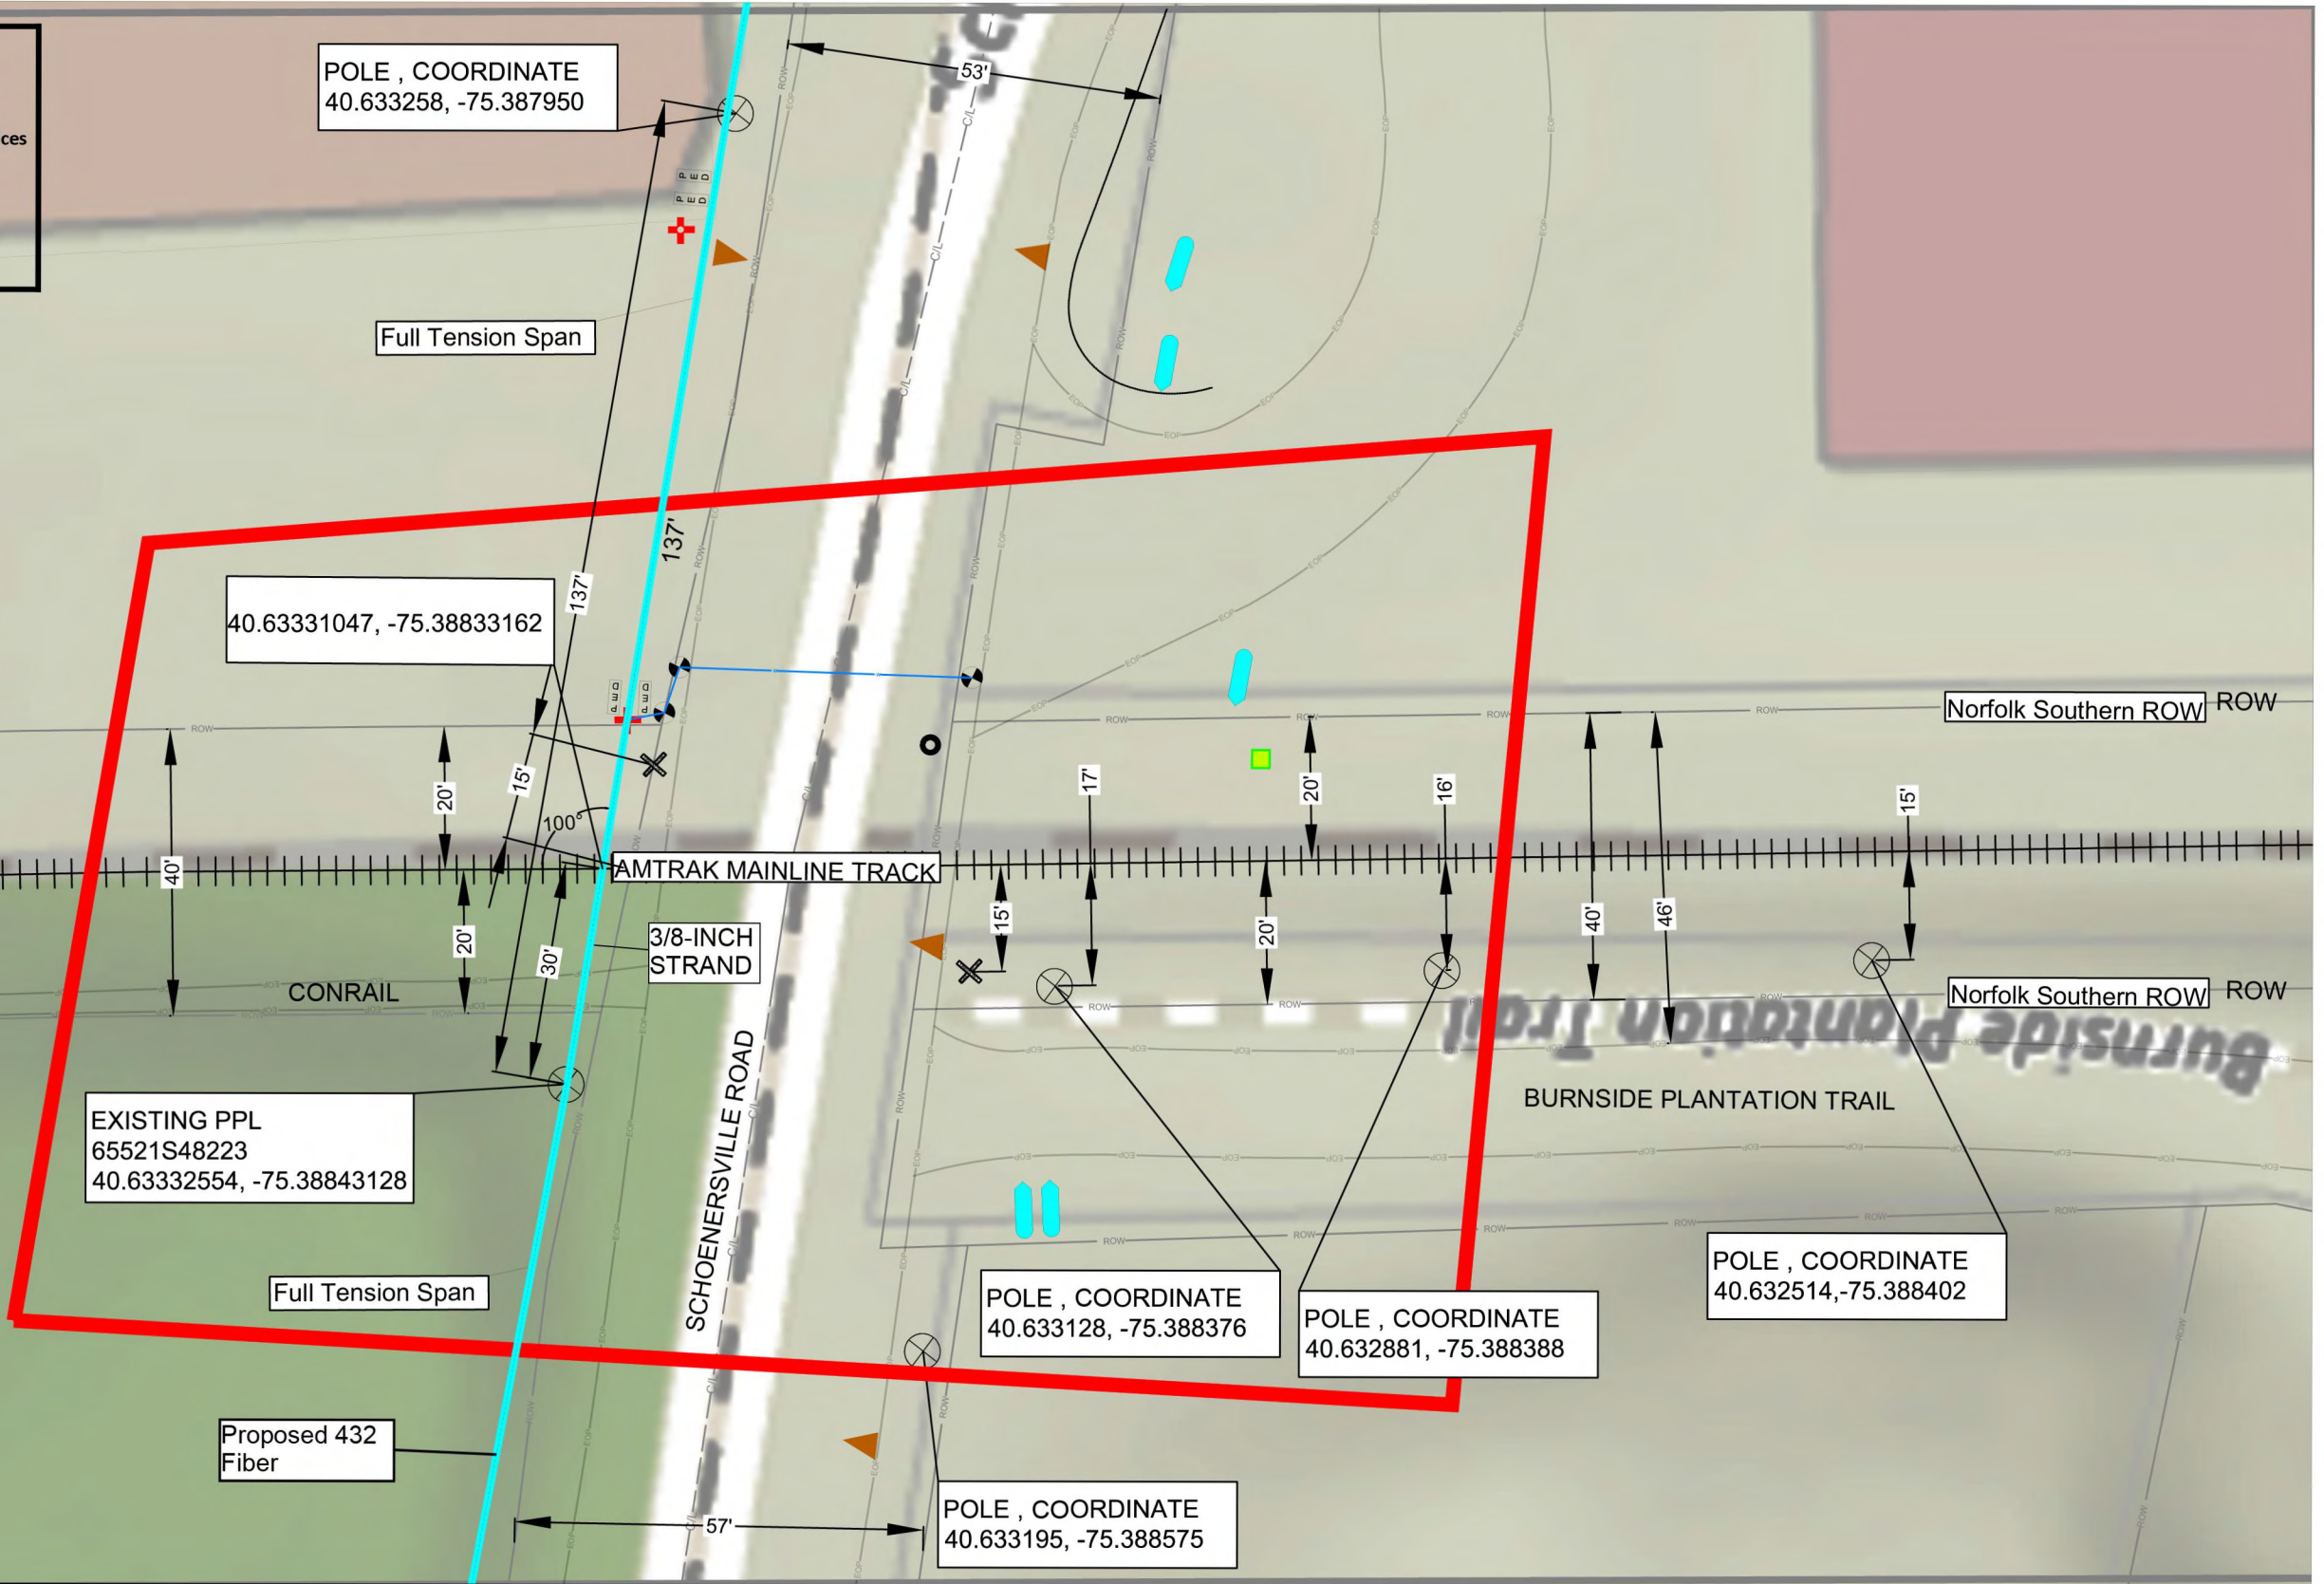


PE STAMP:



PROPOSED RAILROAD CROSSING CONDITIONS APPROVED BY POLE OWNER - PPL



309776-NFRR ROW Page 1 of 1

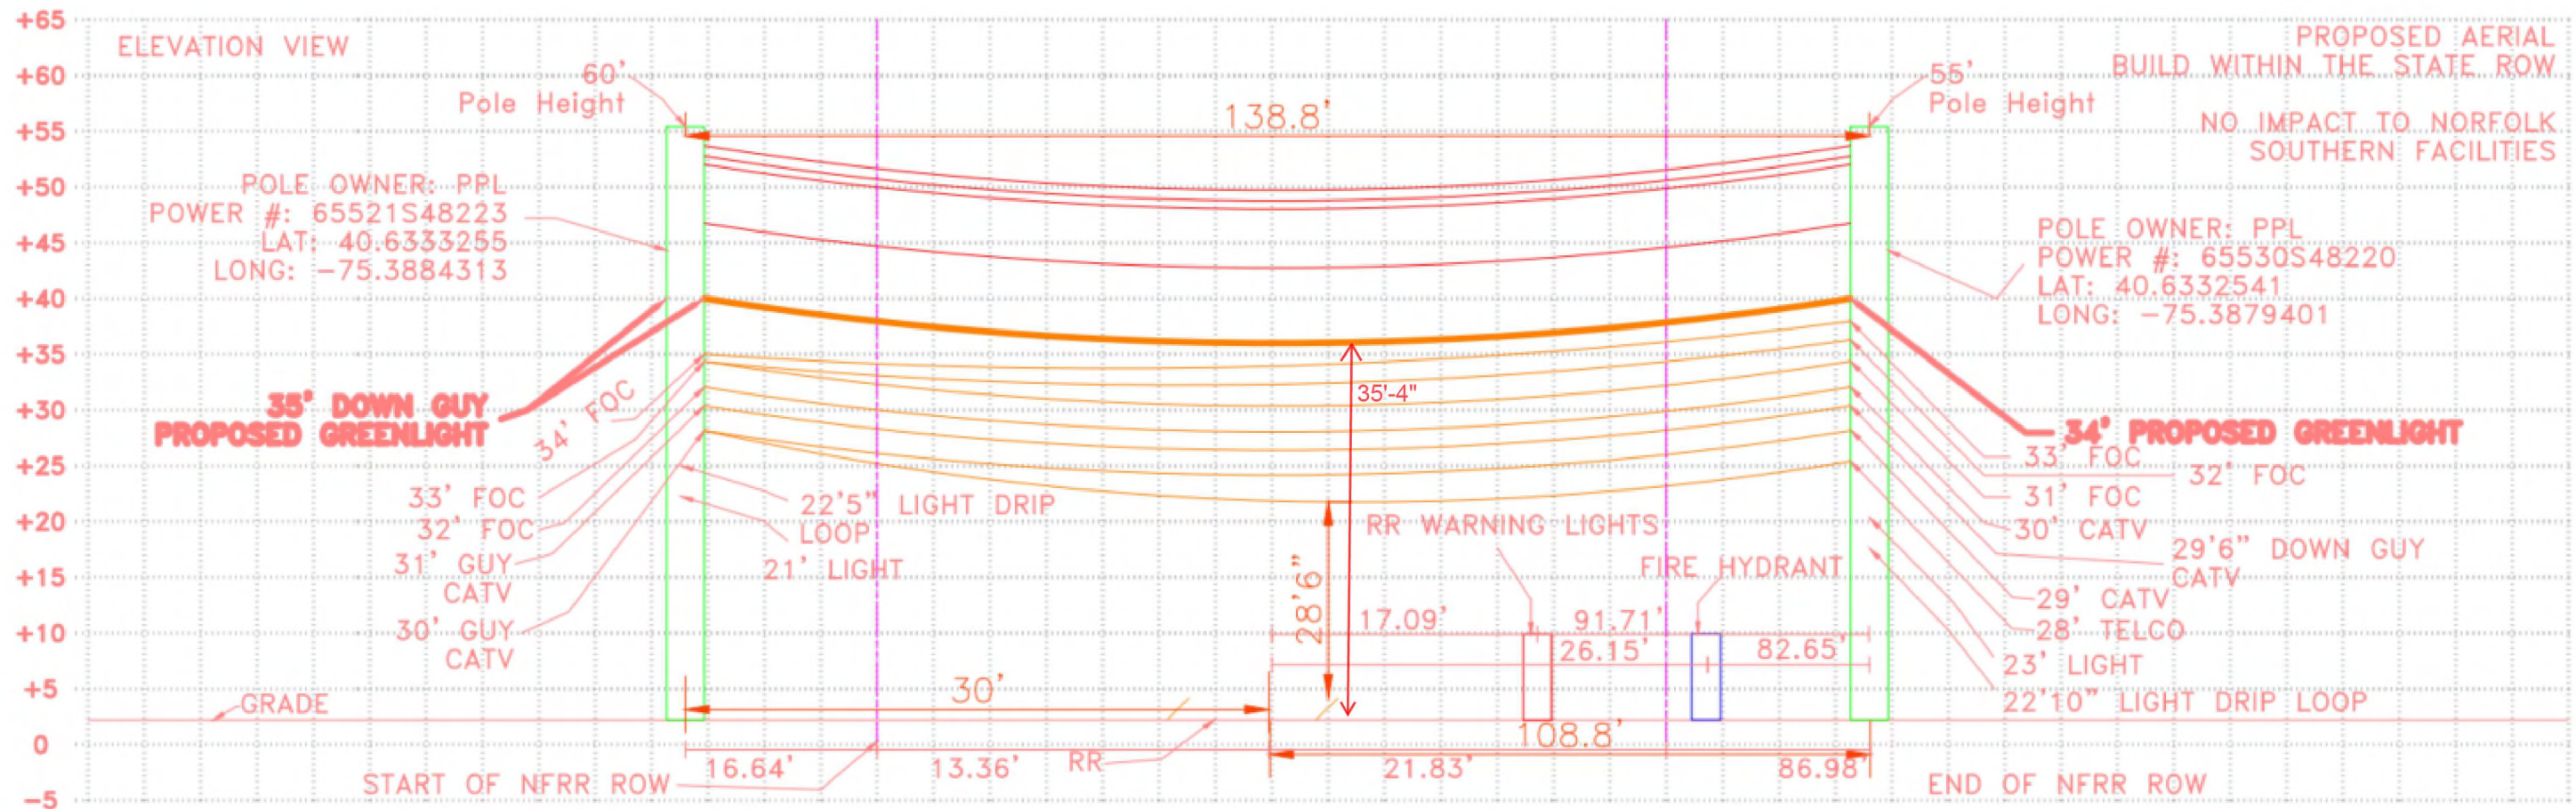

CERTIFIED CORRECT PLANS

Will M. D. P.E.
Professional Engineer
Approved by Bureau of Technical Utility Services

PA PUBLIC UTILITY COMMISSION

ATTEST *Matthew L. Hunsch*
Secretary