



121 Champion Way, Ste. 100
Canonsburg, PA 15317
(724) 416-6321
efarah@nisource.com

Emily Farah
Assistant General Counsel
Legal Department

April 3, 2026

VIA ELECTRONIC FILING

Matthew L. Homsher, Secretary
Pennsylvania Public Utility Commission
Commonwealth Keystone Building
400 North Street, 2nd Floor North
P.O. Box 3265
Harrisburg, PA 17105-3265

**RE: Application of Columbia Gas of Pennsylvania, Inc. for approval of the alteration of the crossing (145316M) by the installation of an 8" plastic main and 12" steel casing gas line where Maple Street crosses below grade the tracks of Southwest Pennsylvania Railroad located in City of Uniontown in Fayette County
Docket No. A-2026-3061228**

Dear Secretary Homsher:

Columbia Gas of Pennsylvania, Inc. submits herewith a revised Exhibit A as a replacement for the version of Exhibit A that was submitted with the original Application that was filed in this matter on March 20, 2026, as well as an Updated Pipe Data form, as requested. As indicated on the attached Certificate of Service, copies have been served in the manner indicated.

Thank you for your attention to this matter. Please let me know if you have any questions.

Sincerely,


A handwritten signature in blue ink that reads "Emily Farah". The signature is fluid and cursive.

Emily Farah


/kak
Electronic Enclosures

cc Dennis J. Moody, P.E. demoody@pa.gov


EXHIBIT A

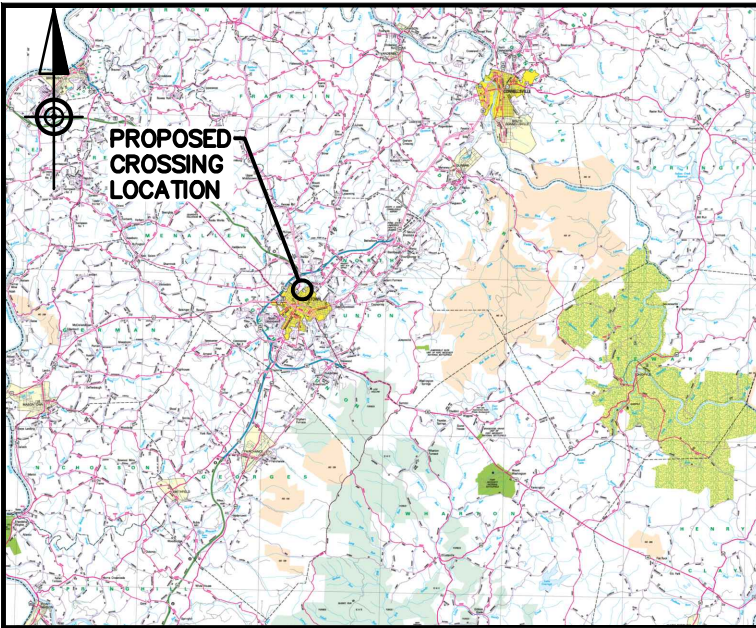

VICINITY MAP

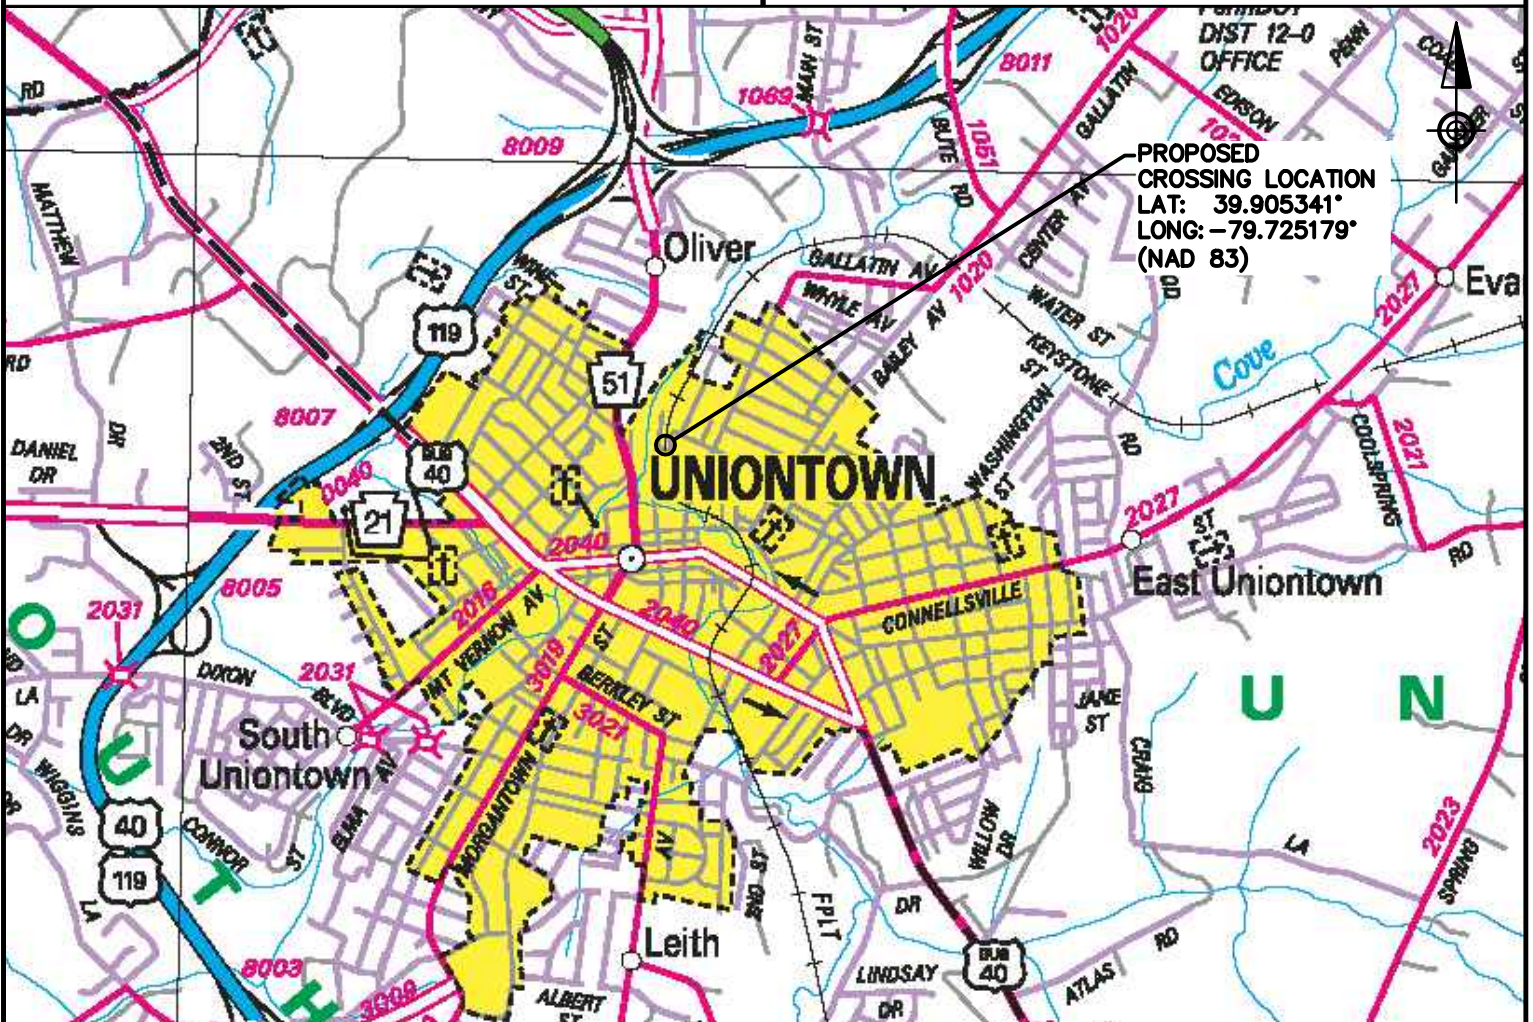

LOCATION MAP

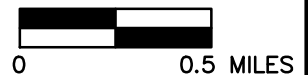

NORTH GALLATIN AVE PIPELINE





UTILITY CROSSING OF CARLOAD EXPRESS, INC.
FOR
COLUMBIA GAS



RETTEW Associates, Inc.
3475 Forest Lake Dr. Suite 100
Uniontown, OH 44685
Phone: (330) 818-9770

DRAWN BY: RJC
DATE: 03/26/2026
PROJ. NO. 0287002682
SHEET: 1 OF 3

UNION TOWNSHIP FAYETTE COUNTY, PA

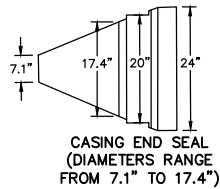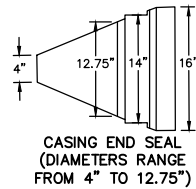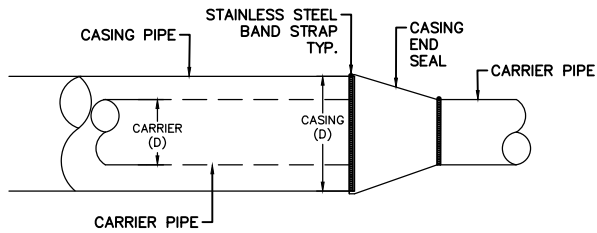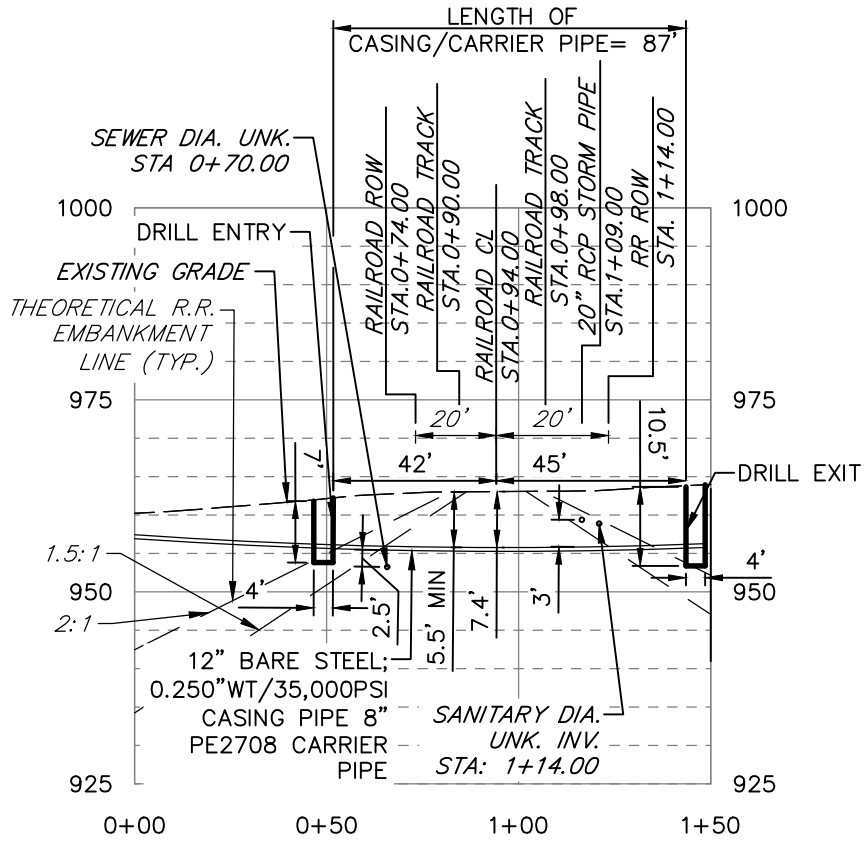

APS AMCE END SEAL
DETAIL FOR CASING PIPE

NOT TO SCALE

UTILITY CROSSING PROFILE

HORIZONTAL SCALE: 1"=50'
VERTICAL SCALE: 1"=25'

NORTH GALLATIN AVE PIPELINE

UTILITY CROSSING OF CARLOAD EXPRESS, INC.
FOR
COLUMBIA GAS

UNION TOWNSHIP

FAYETTE COUNTY, PA

RETTEW

RETTEW Associates, Inc.
3475 Forest Lake Dr. Suite 100
Uniontown, OH 44685
Phone: (330) 818-9770

DRAWN BY: RJC
DATE: 03/26/2026
PROJ. NO. 0287002682
SHEET: 3 OF 3

PIPELINE OCCUPATIONS

PIPE DATA SHEET

(For crossings and longitudinal occupancy)

	PIPE DATA	
	CARRIER PIPE	CASING PIPE
CONTENTS TO BE HANDLED	Natural Gas	N/A
NORMAL OPERATING PRESSURE	48 PSIG	N/A
NOMINAL SIZE OF PIPE	8-inch	12-inch
OUTSIDE DIAMETER	8.625"	12.75"
INSIDE DIAMETER	7.35"	12.25"
WALL THICKNESS	0.639	0.250
WEIGHT PER FOOT	SDR 13.5	33.406 lb/ft
MATERIAL	Plastic	Steel
PROCESS OF MANUFACTURE	Extrusion	Electric-resistance weld
SPECIFICATION	MDPE 2406/2708	X-52
GRADE OR CLASS	See above	See above
TEST PRESSURE	90 PSIG	N/A
TYPE OF JOINT	Butt Fusion	Weld
TYPE OF COATING	NA	N/A
DETAILS OF CATHODIC PROTECTION	N/A	N/A
DETAILS OF SEALS OR PROTECTION AT ENDS OF CASING	N/A	Boot Style End Seal
METHOD OF INSTALLATION	Directional Bore	Directional Bore
CHARACTER OF SUBSURFACE MATERIAL AT THE CROSSING LOCATION	Unknown	Unknown
APPROXIMATE GROUND WATER LEVEL	Unknown	Unknown
SOURCE OF INFORMATION ON SUBSURFACE CONDITIONS (BORINGS, TEST PITS OR OTHER)	N/A	N/A

CERTIFICATE OF SERVICE

I hereby certify that I have this day served a true copy of the foregoing document upon the participants, listed below, in accordance with the requirements of § 1.54 (*relating to service by participant*).

Pennsylvania Department of
Transportation
ROW & Utility Division
Bureau of Design – PennDOT
P.O. Box 3362
Harrisburg, PA 17105-3362
repley@pa.gov

Karen Cummings
Office of Chief Counsel – PennDOT
P.O. Box 8212
Harrisburg, Pa 17105-8212
kcummings@pa.gov

Pennsylvania Department of
Transportation
District 12
825 North Gallatin Ave. Ext.
Uniontown, PA 15401
tryczek@pa.gov

Omega Railroad / Carload Express
519 Cedar Way
Bldg 1, Suite 100
Oakmont, PA 15139
dennisshow@carloadexpress.com

City of Uniontown
20 N Gallatin Avenue
Uniontown, PA 15401
johnp.publicworks@icloud.com

Dave Lohr
Chairman – Fayette County
Commissioners
61 E Main Street
Fayette County Courthouse
Uniontown, PA 15401
dlohr@fayettepa.org

West Penn Power
303 McClellandtown Road
Uniontown, PA 15401
madams@firstenergycorp.com

Pennsylvania American Water
72 Coolspring St
Uniontown, PA 15401
Eric.Yarbrough@Amwater.Com

VITALink, LLC.
213 Main Street
Markleysburg, PA 15459
Jeff.Frazee@Vitalink.Us

Breezeline
3 Battery March Park, Suite 200
Quincy, MA 02169
scallahan@breezeline.com


Omni Fiber, LLC
1737 West Trindle Road
Carlisle, PA 17015
stevenrummel@usiellc.com

DQE Communications
45 S 23rd St
Pittsburgh, PA 15203
acnulph@dqe.com

AT&T
635 Grant St
Pittsburgh, PA 15219
aa203n@att.com

Verizon
416 Seventh Ave
Pittsburgh, PA 15219
victor.s.wood@verizon.com

Dated this 3rd day of April, 2026.

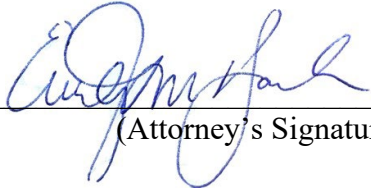

(Attorney's Signature)