



165 Beach Lake Highway

Honesdale, Pennsylvania 18431

May 1, 2026

Mr. Matthew L. Homsher, Secretary  
Pennsylvania Public Utility Commission  
P.O. Box 3265  
Harrisburg, PA 17105-3265

**RE: DOCKET #2025-3056790  
#592 413C S. 12th STREET  
NORFOLK SOUTHERN RAILROAD  
CITY OF ALLENTOWN  
COUNTY OF LEHIGH**

Dear Secretary Homsher,

Attached is the revised plan and profile. The docket number has been added to the document.


Should you have any questions please contact this office.

Sincerely,

*Dustin Stockholm*

Dustin Stockholm  
Supervisor - Right of Way



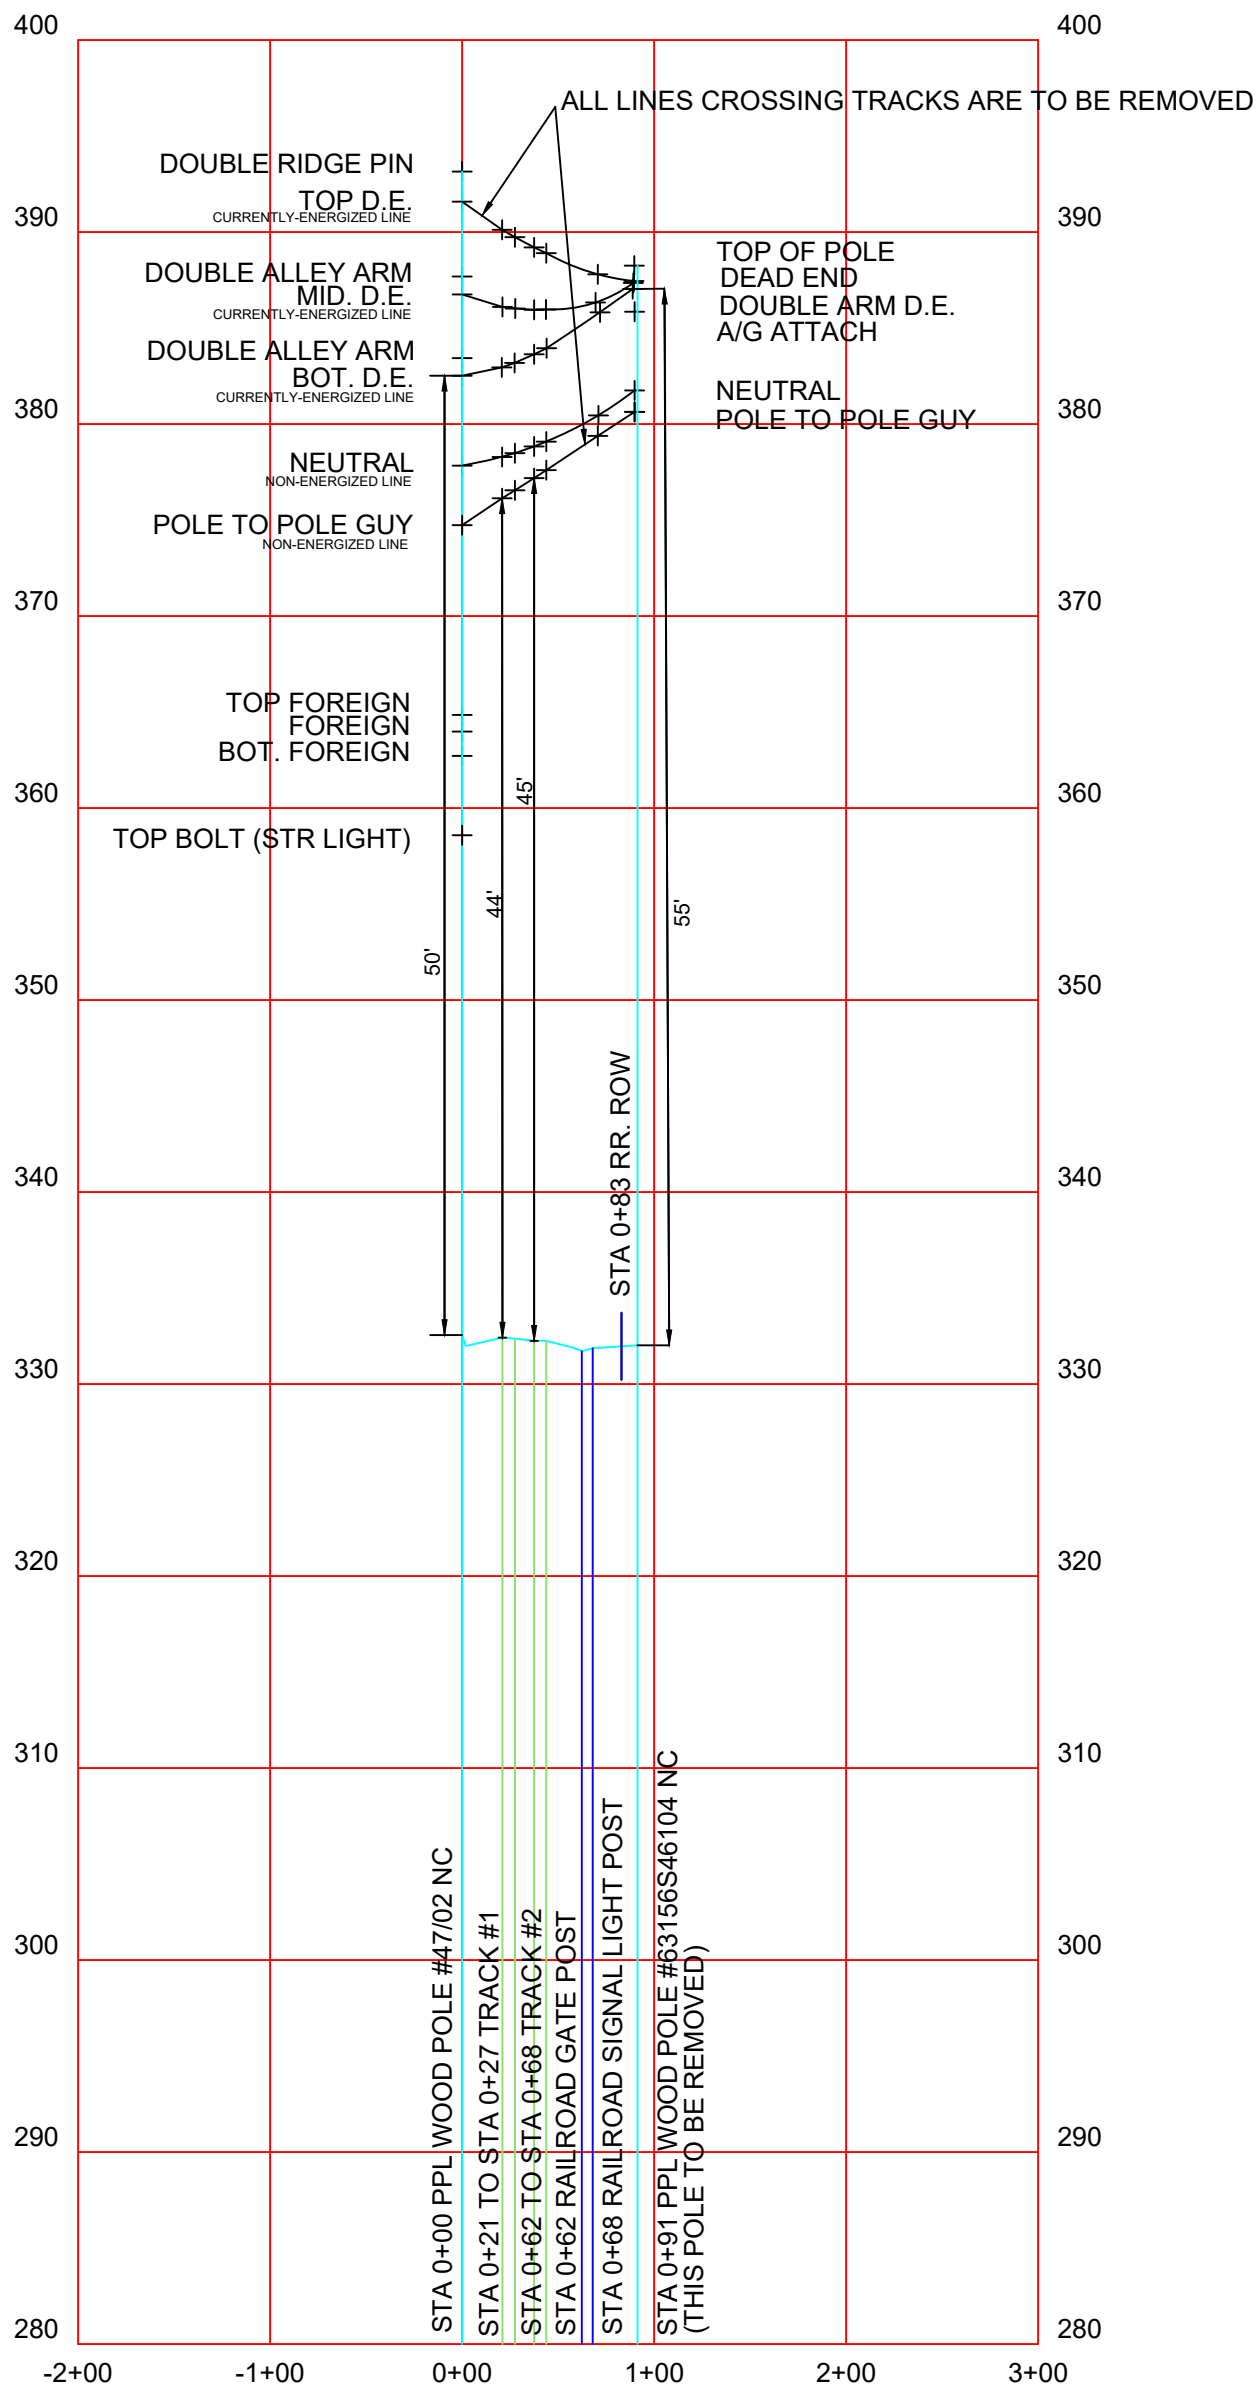

CL DISTRIBUTION PPL WOOD POLE #47/02 NC TO PPL WOOD POLE #63156S46104 NC  
 CROSSING NORFOLK SOUTHERN RAILWAY ID # 592-413C MILE POST 0033.35  
 HORIZONTAL SCALE: 1" = 100'  
 VERTICAL SCALE: 1" = 10'  
 REVISION DATE: APRIL 28, 2026 ADJUSTED TO P.U.C #A-2025-3056790 NOTE TO CLOSE GUIDELINES