

VICINITY MAP


CERTIFIED CORRECT PLANS

Dennis J. Mack
Professional Engineer


Approved by Bureau of Technical Utility Services

PA PUBLIC UTILITY COMMISSION

ATTEST *Matthew L. Hansen* 04/17/2026
Secretary Docket: A-2026-3061228

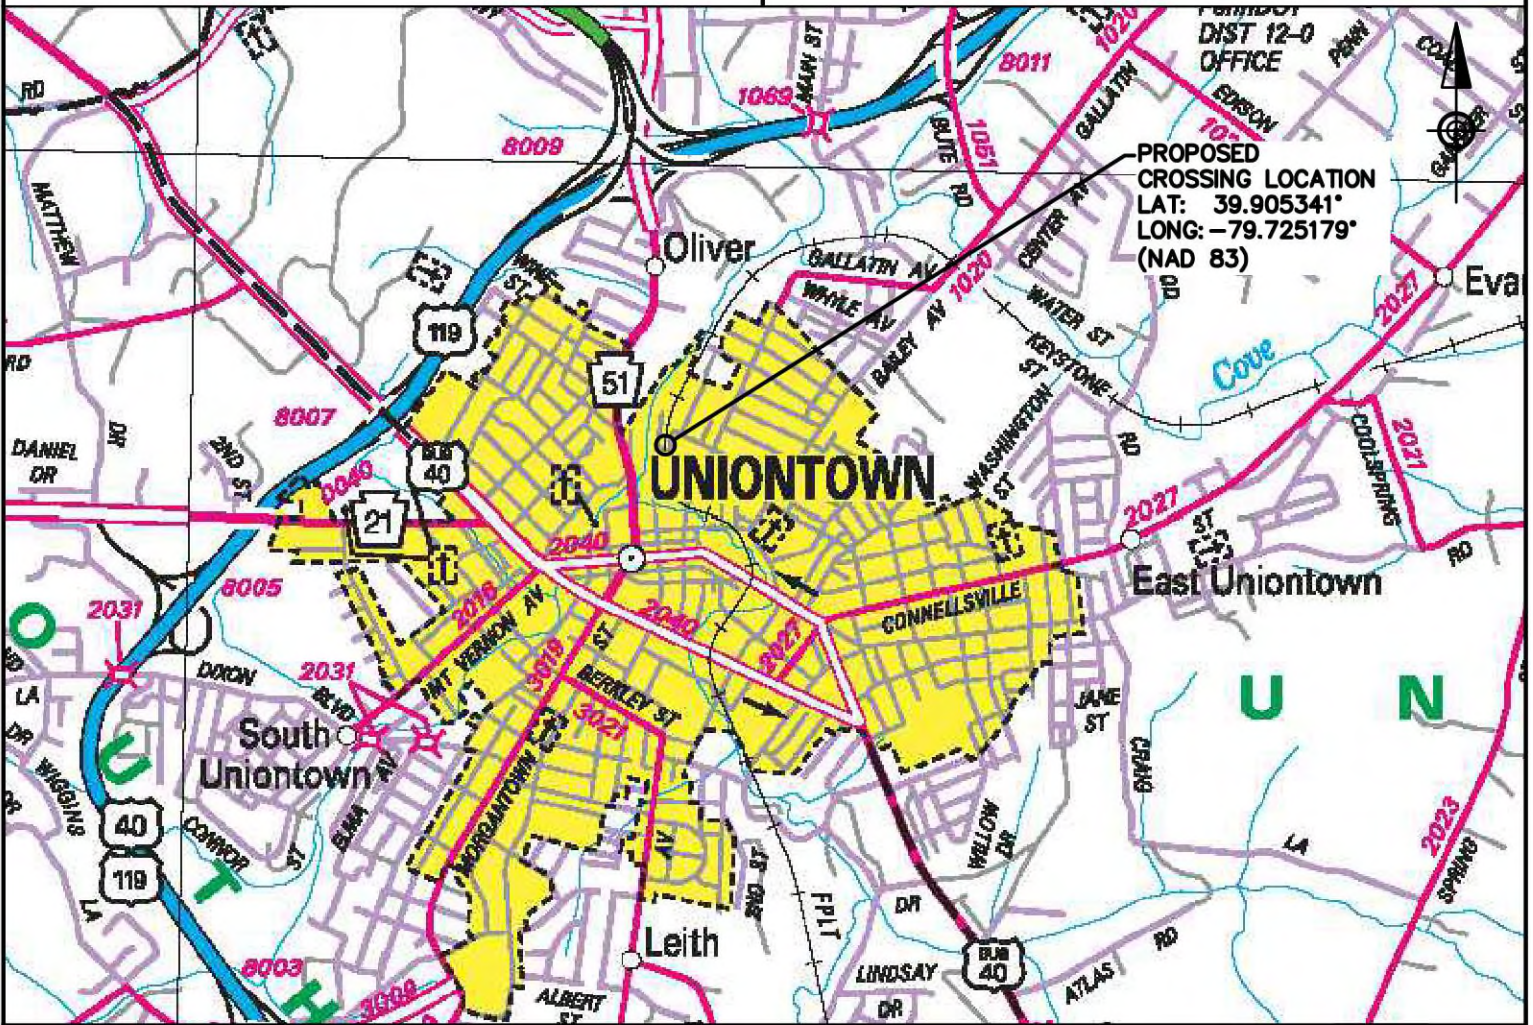

LOCATION MAP



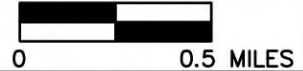


NORTH GALLATIN AVE PIPELINE

UTILITY CROSSING OF CARLOAD EXPRESS, INC.
FOR
COLUMBIA GAS

RETTEW
RETTEW Associates, Inc.
3475 Forest Lake Dr. Suite 100
Uniontown, OH 44685
Phone: (330) 818-9770

DRAWN BY: RJC
DATE: 03/26/2026
PROJ. NO. 0287002682
SHEET: 1 OF 3

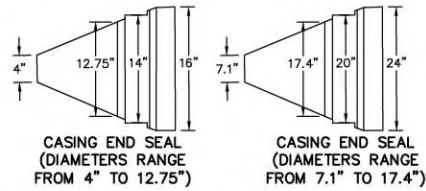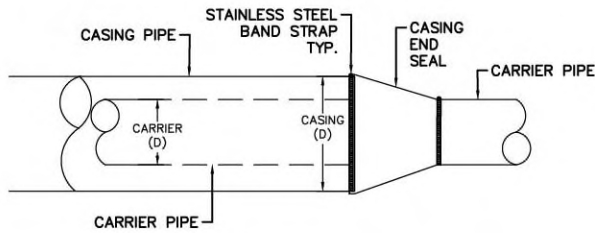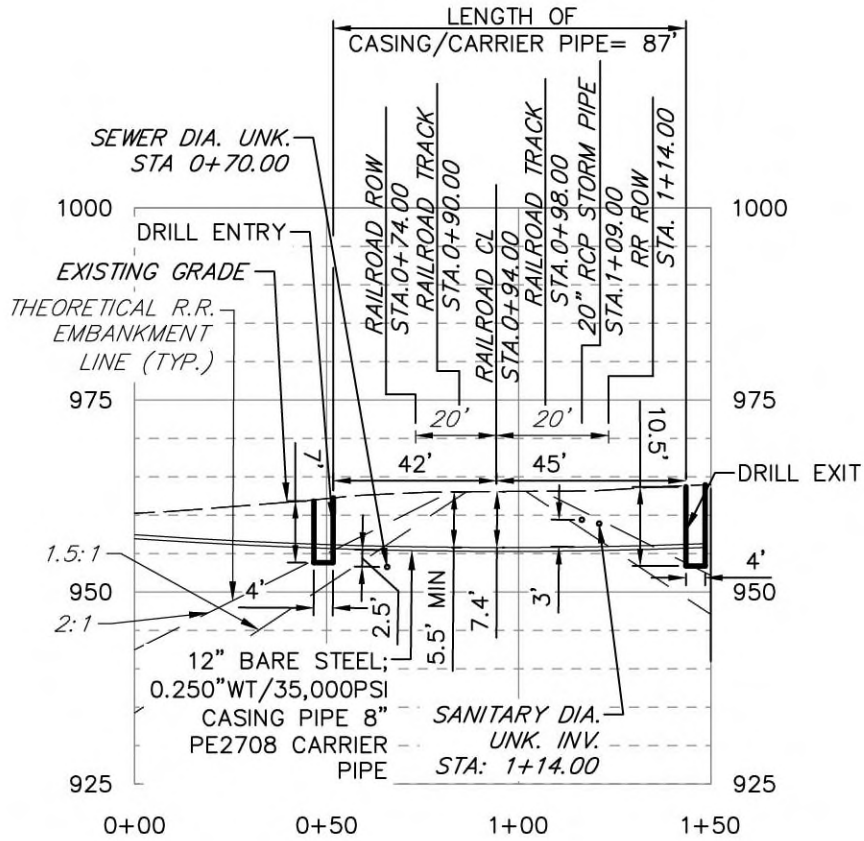

APS AMCE END SEAL
DETAIL FOR CASING PIPE
NOT TO SCALE

UTILITY CROSSING PROFILE

HORIZONTAL SCALE: 1"=50'
VERTICAL SCALE: 1"=25'

NORTH GALLATIN AVE PIPELINE

UTILITY CROSSING OF CARLOAD EXPRESS, INC.
FOR
COLUMBIA GAS

RETTEW
RETTEW Associates, Inc.
3475 Forest Lake Dr. Suite 100
Uniontown, OH 44685
Phone: (330) 818-9770

DRAWN BY: RJC
DATE: 03/26/2026
PROJ. NO. 0287002682
SHEET: 3 OF 3