


A-2026-3060915

YOUNGSTOWN AND SOUTHEASTERN RAILROAD
AND DARLINGTON RD.
DARLINGTON TOWNSHIP, BEAVER COUNTY, PA

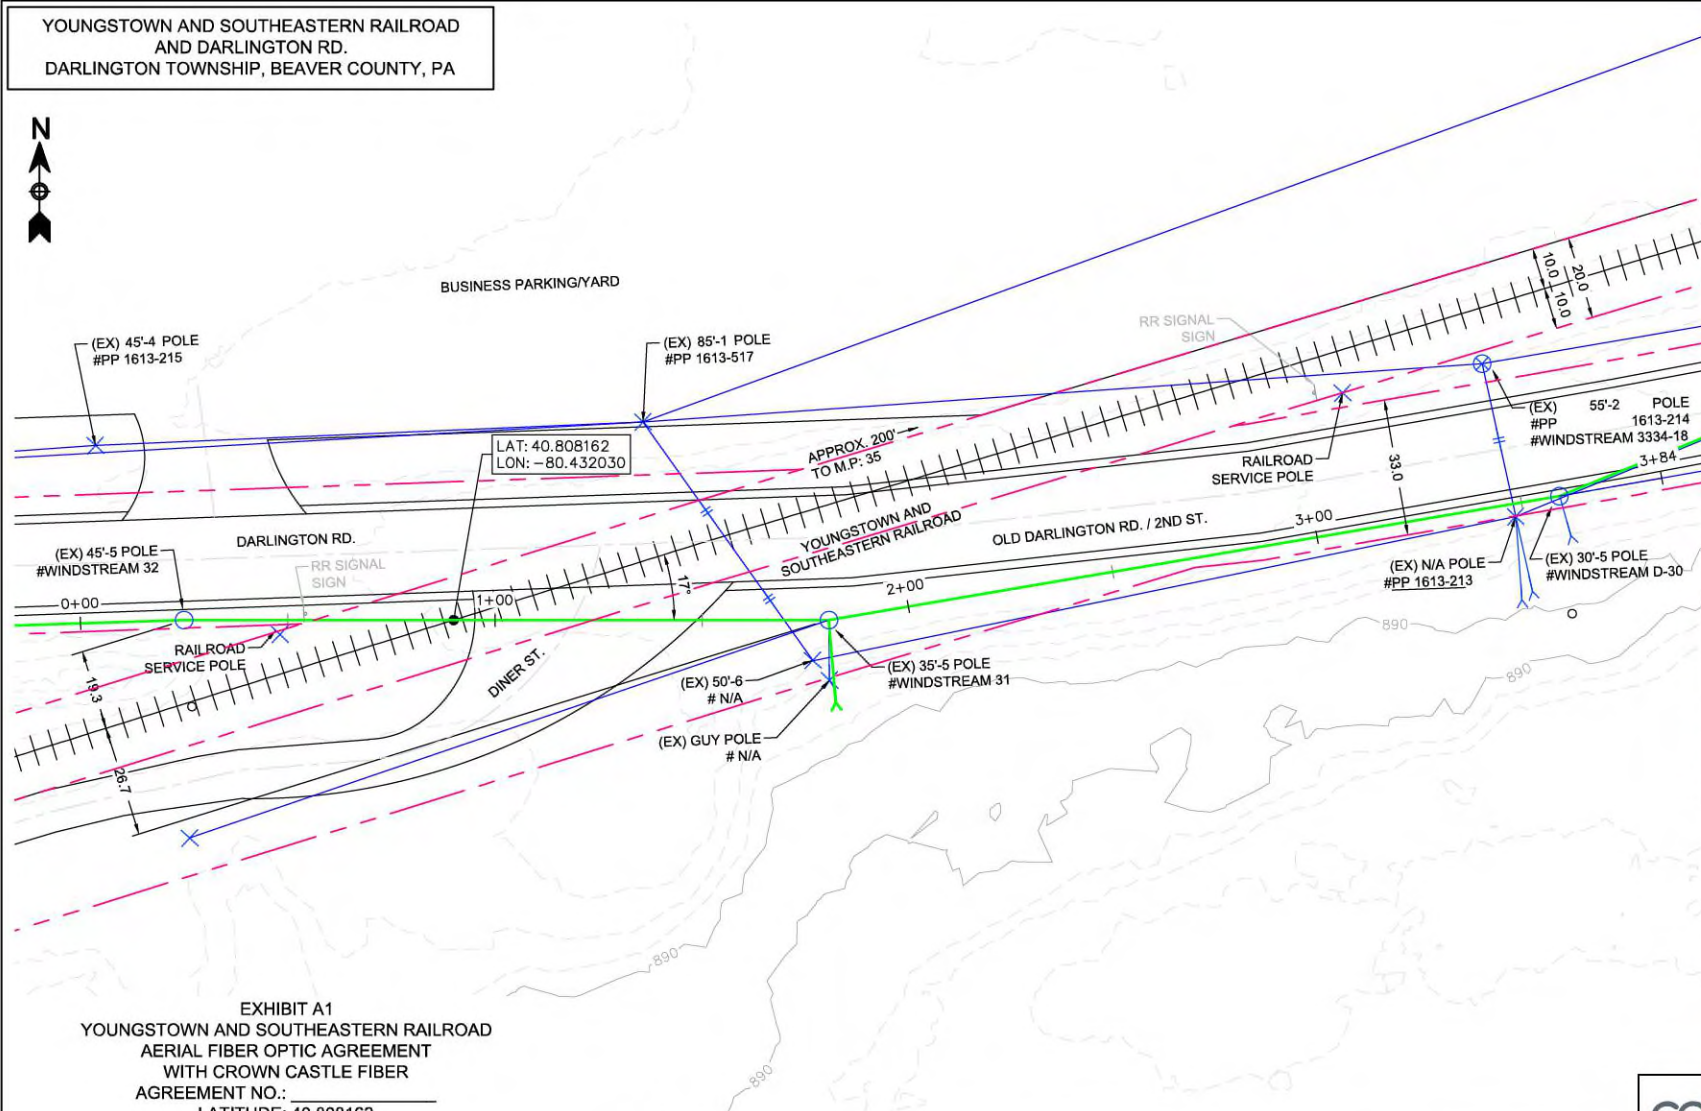

CROWN CASTLE FIBER

PROPOSED RAILROAD CROSSING

LEGEND

SYMBOL	DEFINITION
○	COMM. POLE
×	POWER POLE
⊗	JOINT POLE
⊠	TRANSFORMER POLE
⊞	JOINT TRANSFORMER POLE
— —	ANCHOR
—+—	PROPOSED OVERHEAD GUY
— —	PROPOSED LINE GUY
— —	PROPOSED CCF AERIAL FIBER
— —	EXISTING AERIAL
— —	PROPERTY LINE / RIGHT OF WAY
— —	EXISTING STRUCTURE
— —	WATERWAY
— —	EXISTING GUIDE RAIL
— —	MAJOR CONTOUR - 10' INT
— —	MINOR CONTOUR - 2' INT

PLAN VIEW

0 30' 60'

SCALE: 1" = 30'-0"

orbital ENGINEERING, INC.

PITTSBURGH - PHILADELPHIA - CHICAGO - DETROIT - ST. LOUIS - HOUSTON - BATON ROUGE
CORPORATE: 1344 5TH AVE. - PITTSBURGH, PA - (412)261-9100

PROJECT CRNCS1.UTY.003395

EXHIBIT A1
YOUNGSTOWN AND SOUTHEASTERN RAILROAD
AERIAL FIBER OPTIC AGREEMENT
WITH CROWN CASTLE FIBER
AGREEMENT NO.:
LATITUDE: 40.808162
LONGITUDE: -80.432030
DOT RAILROAD CROSSING #: 869981W
MILEPOST: 34.99
DARLINGTON TOWNSHIP, BEAVER COUNTY, PA
EXHIBIT DATE: 12/17/25
SHEET 01 OF 02

CERTIFIED CORRECT PLANS

Will N. A. P.E.
Professional Engineer
Approved by Bureau of Technical Utility Services

PA PUBLIC UTILITY COMMISSION


ATTEST *Matthew L. Hunsicker*
Secretary

CROWN CASTLE FIBER		2000 CORPORATE DR. CANONSBURG, PA 15317 (855) 93-FIBER	
REV	DATE	DESCRIPTION	FILE NAME: S459914-RRX-01
			DRAWN: HDS
			CHECKED: SJS/DS
			ISSUED: DS
			SCALE: 1" = 20'
			11x17 PLOT SIZE
A	12/17/25	ISSUED FOR PERMIT	REVISION: A
			DATE: 12/17/2025

YOUNGSTOWN AND SOUTHEASTERN RAILROAD
AND DARLINGTON RD.
DARLINGTON TOWNSHIP, BEAVER COUNTY, PA



PROPOSED RAILROAD CROSSING

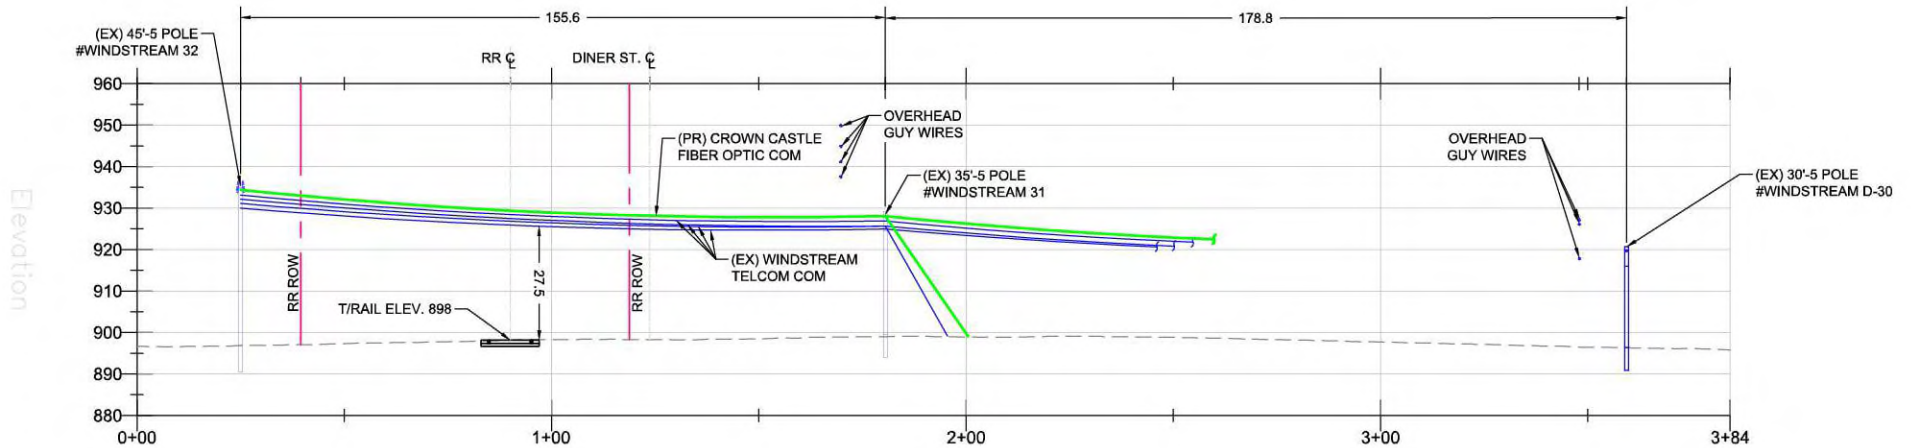

PROFILE VIEW

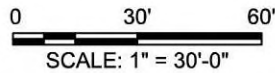


EXHIBIT A2
YOUNGSTOWN AND SOUTHEASTERN RAILROAD
AERIAL FIBER OPTIC AGREEMENT
WITH CROWN CASTLE FIBER
AGREEMENT NO.: _____
LATITUDE: 40.808162
LONGITUDE: -80.432030
DOT RAILROAD CROSSING #: 869981W
MILEPOST: 34.99
DARLINGTON TOWNSHIP, BEAVER COUNTY, PA
EXHIBIT DATE: 12/17/25
SHEET 02 OF 02

Orbital Engineering, Inc.
PITTSBURGH - PHILADELPHIA - CHICAGO -
DETROIT - ST. LOUIS - HOUSTON - BATON ROUGE
CORPORATE: 1344 5TH AVE. - PITTSBURGH, PA - (412)261-9100
PROJECT CRNCS1.UTY.003395

2000 CORPORATE DR.
CANONSBURG, PA 15317
(855) 93-FIBER

REV	DATE	DESCRIPTION	FILE NAME: S459914-RRX-01
			DRAWN: HDS
			CHECKED: SJS/DS
			ISSUED: FOR PERMIT
			SCALE: 1" = 30'
			11x17 PLOT SIZE
A	12/17/25	ISSUED FOR PERMIT	REVISION: A
			DATE: 12/17/2025