

**CROWN CASTLE FIBER**

PROPOSED RAILROAD CROSSING

**LEGEND**

SYMBOL	DEFINITION
○	COMM. POLE
×	POWER POLE
⊗	JOINT POLE
⊠	TRANSFORMER POLE
⊞	JOINT TRANSFORMER POLE
— —	ANCHOR
—+—	PROPOSED OVERHEAD GUY
— — —	PROPOSED LINE GUY
— — —	PROPOSED CCF AERIAL FIBER
— — —	EXISTING AERIAL
— — —	PROPERTY LINE / RIGHT OF WAY
— — —	EXISTING STRUCTURE
— — —	WATERWAY
— — —	EXISTING GUIDE RAIL
— — —	MAJOR CONTOUR - 10' INT
— — —	MINOR CONTOUR - 2' INT

**PLAN VIEW**

0 20' 40'

SCALE: 1" = 20'-0"

**orbital ENGINEERING, INC.**

PITTSBURGH - PHILADELPHIA - CHICAGO - DETROIT - ST. LOUIS - HOUSTON - BATON ROUGE

CORPORATE: 1344 5TH AVE. - PITTSBURGH, PA - (412)261-9100

PROJECT CRNCS1.UTY.003395

**EXHIBIT A1**  
 YOUNGSTOWN AND SOUTHEASTERN RAILROAD  
 AERIAL FIBER OPTIC AGREEMENT  
 WITH CROWN CASTLE FIBER  
 AGREEMENT NO.: \_\_\_\_\_  
 LATITUDE: 40.798983  
 LONGITUDE: -80.477016  
 DOT RAILROAD CROSSING #: 869973E  
 MILEPOST: 32.43  
 DARLINGTON TOWNSHIP, BEAVER COUNTY, PA  
 EXHIBIT DATE: 01/12/26  
 SHEET 01 OF 02

**CERTIFIED CORRECT PLANS**

*Will M. D. P.E.*  
 Professional Engineer  
 Approved by Bureau of Technical Utility Services

**PA PUBLIC UTILITY COMMISSION**


ATTEST *Matthew L. Hunsicker*  
 Secretary

CROWN CASTLE FIBER		2000 CORPORATE DR. CANONSBURG, PA 15317 (855) 93-FIBER	
REV	DATE	DESCRIPTION	FILE NAME: S459914-RRX-03
			DRAWN: HDS
			CHECKED: SJS/DS
			ISSUED: DS
			SCALE: 1" = 20'
			11x17 PLOT SIZE
A	01/12/26	ISSUED FOR PERMIT	REVISION: A
			DATE: 01/12/2026

YOUNGSTOWN AND SOUTHEASTERN RAILROAD  
AND CANNELTON RD.  
DARLINGTON TOWNSHIP, BEAVER COUNTY, PA



PROPOSED RAILROAD CROSSING

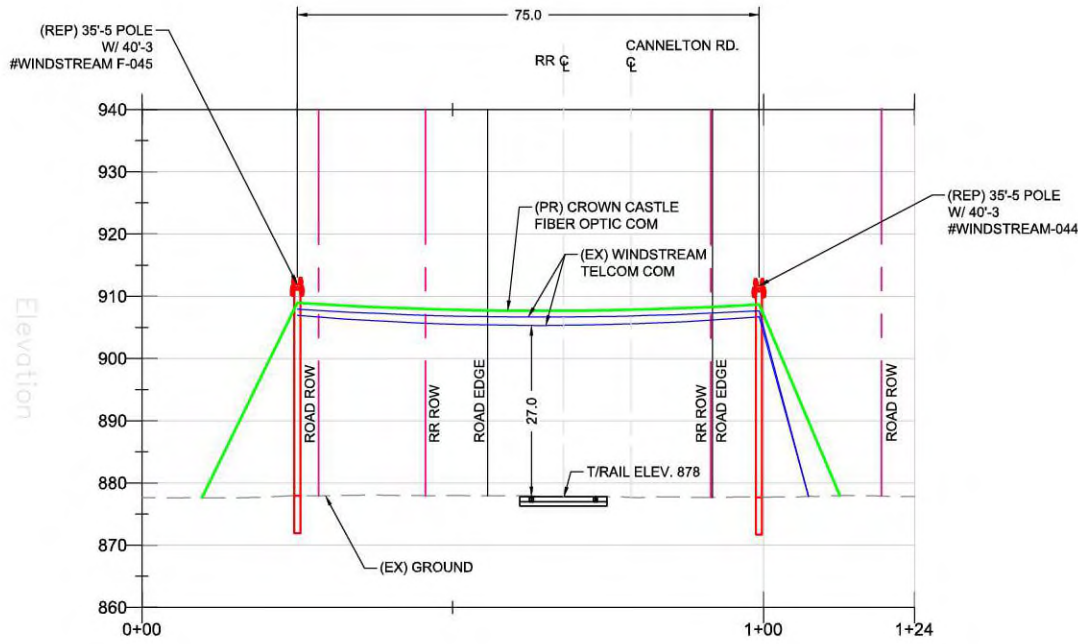

**PROFILE VIEW**

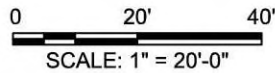


EXHIBIT A2  
YOUNGSTOWN AND SOUTHEASTERN RAILROAD  
AERIAL FIBER OPTIC AGREEMENT  
WITH CROWN CASTLE FIBER  
AGREEMENT NO.: \_\_\_\_\_  
LATITUDE: 40.798983  
LONGITUDE: -80.477016  
DOT RAILROAD CROSSING #: 869973E  
MILEPOST: 32.43  
DARLINGTON TOWNSHIP, BEAVER COUNTY, PA  
EXHIBIT DATE: 01/12/26  
SHEET 02 OF 02



PROJECT CRNCS1.UTY.003395

**CROWN CASTLE FIBER**  
2000 CORPORATE DR.  
CANONSBURG, PA 15317  
(855) 93-FIBER

REV	DATE	DESCRIPTION	FILE NAME: S459914-RRX-03
			DRAWN: HDS CHECKED: SJS/DS
			ISSUED: FOR PERMIT
			SCALE: 1" = 20' 11x17 PLOT SIZE
A	01/12/26	ISSUED FOR PERMIT	REVISION: A DATE: 01/12/2026