


Duquesne Light Attachment 3 One-line Diagram of Proposed Facilities

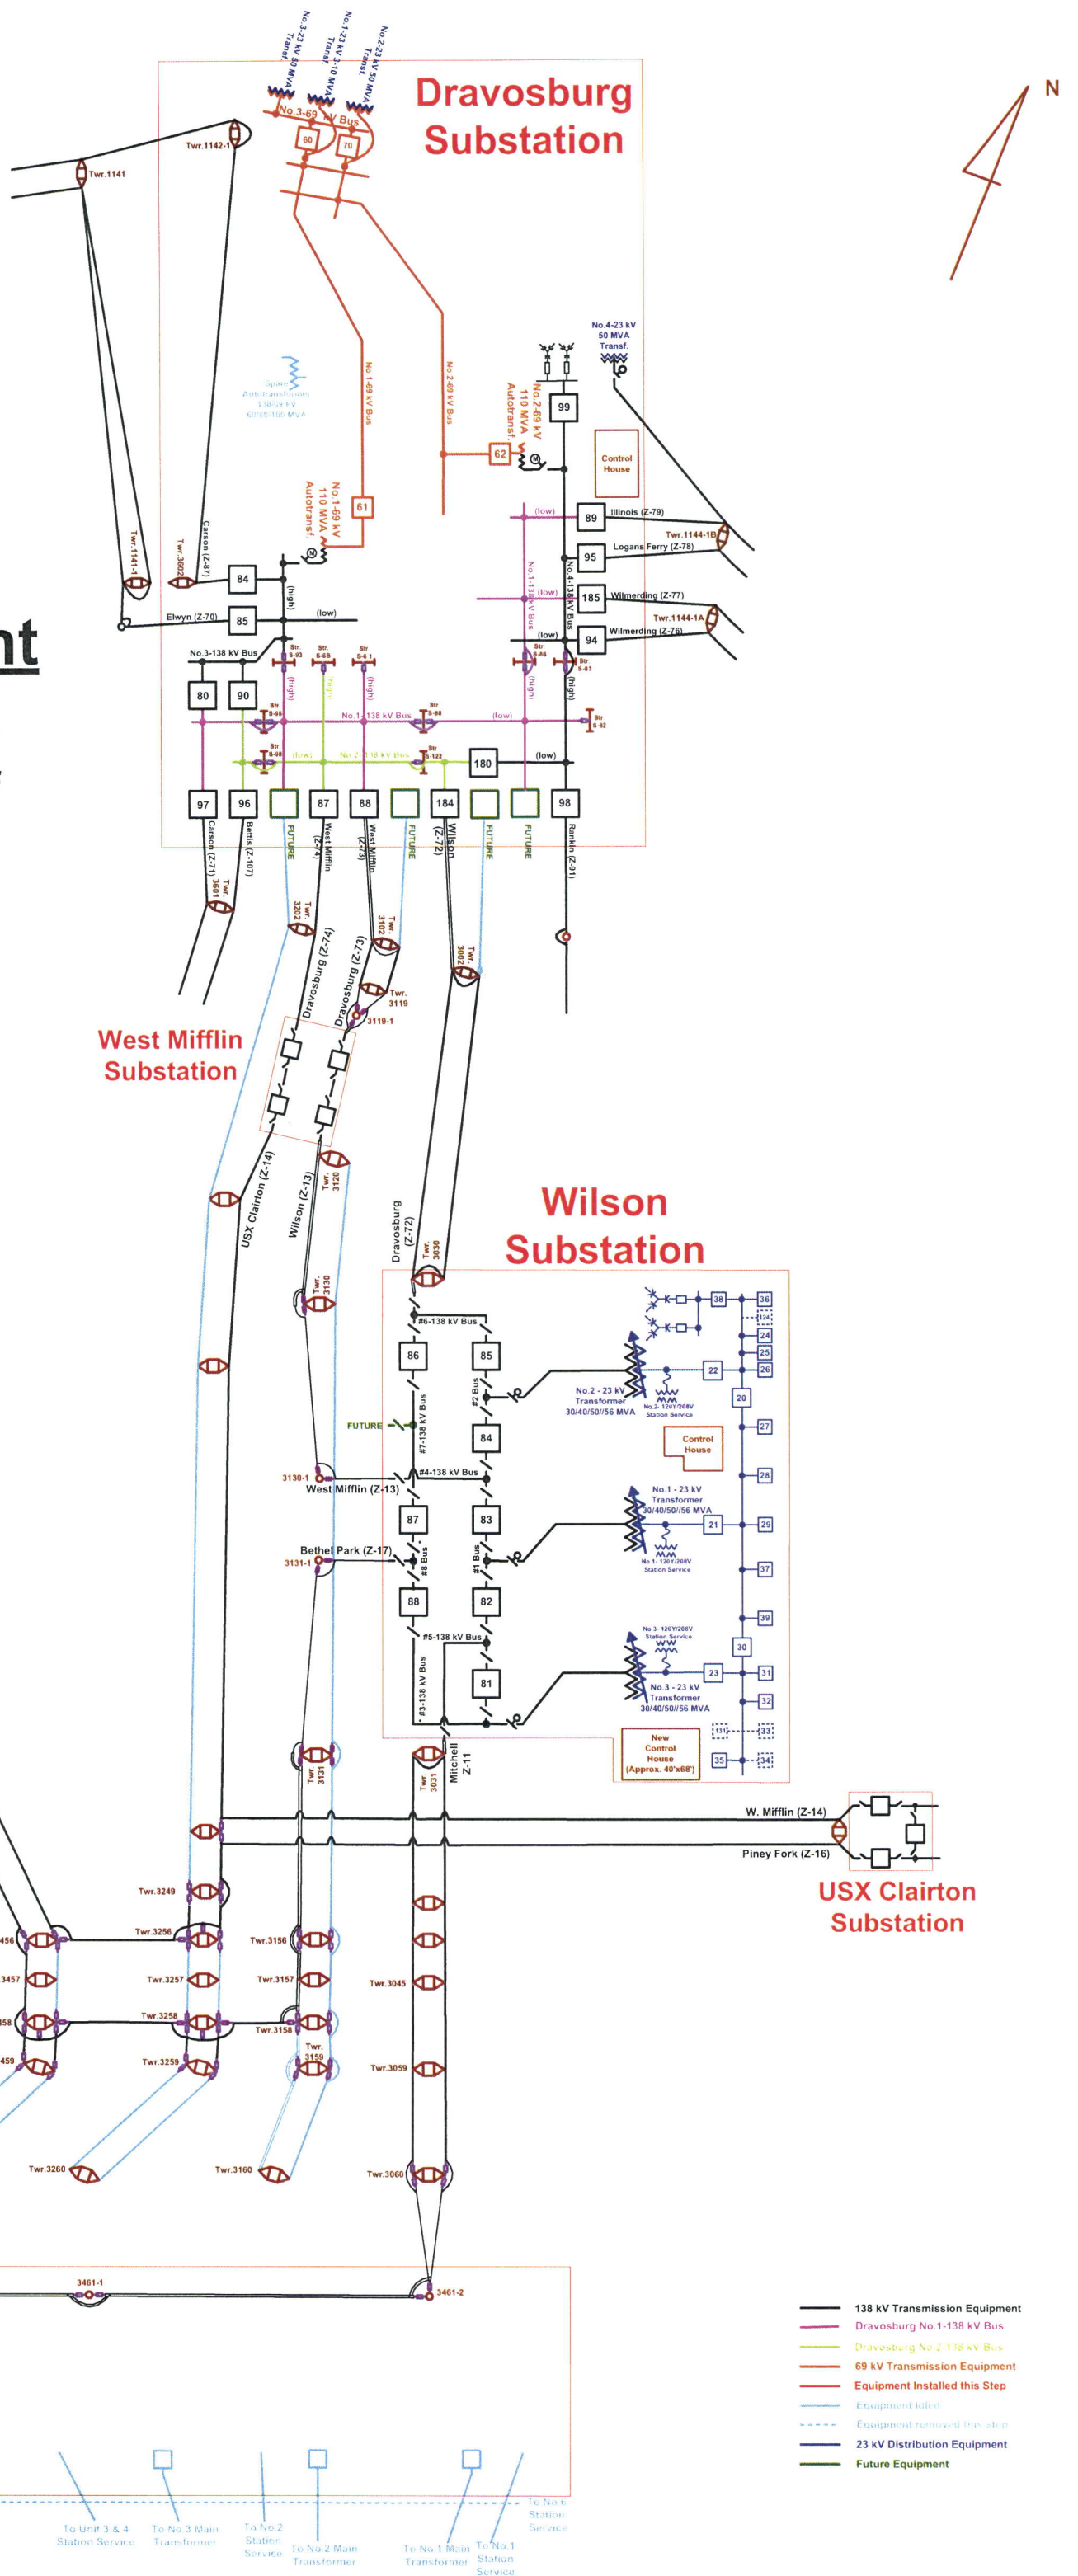

Elrama Substation