


Duquesne Light Attachment 5a One-line Diagram of Existing Circuits Z-11, 66161 & 66163

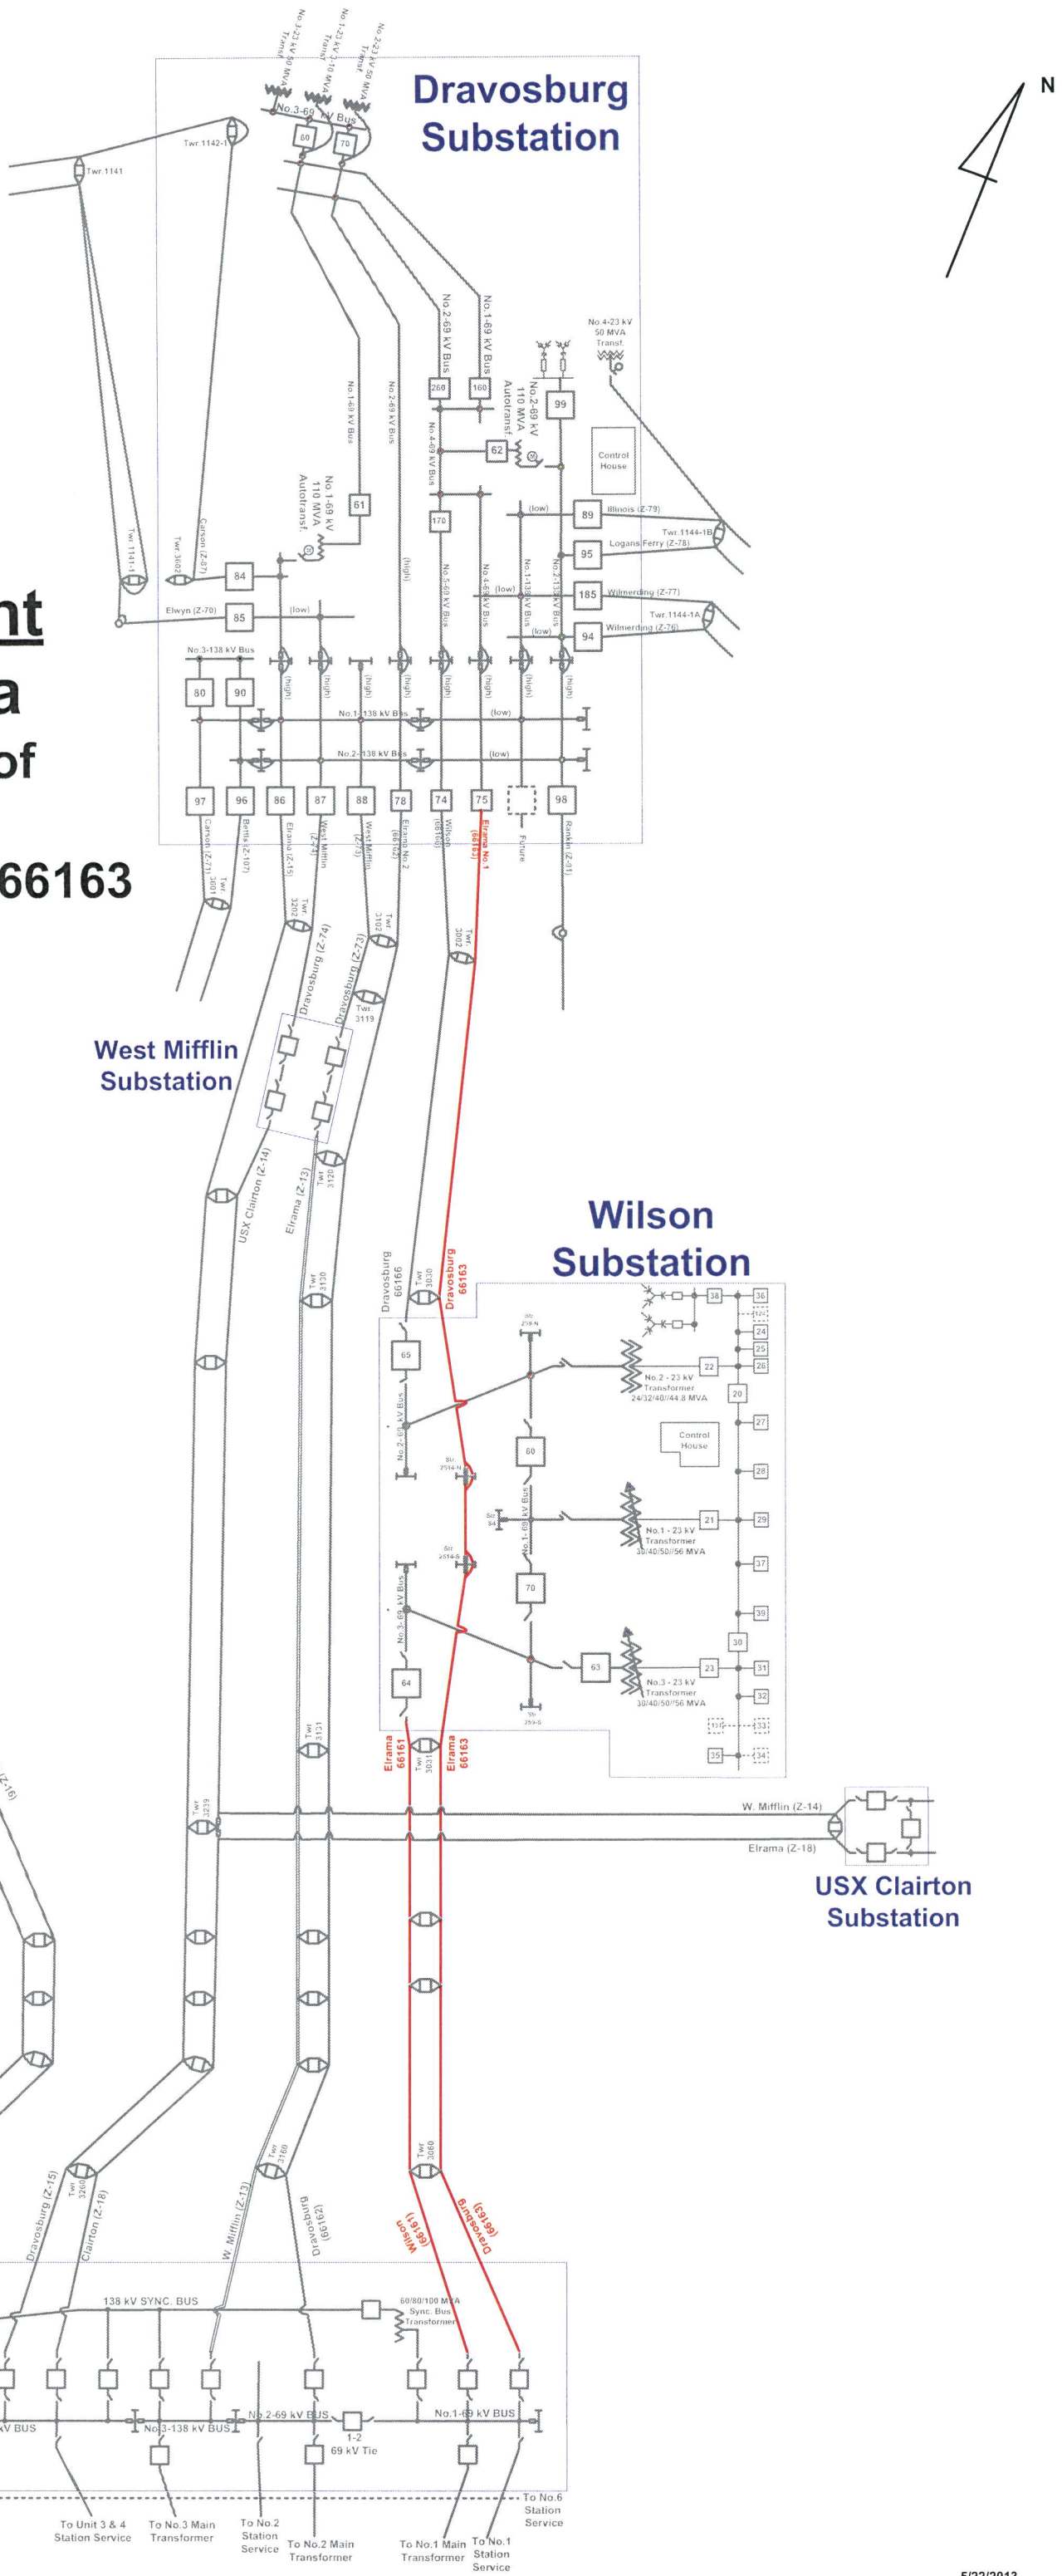

**Elrama
Substation**

**USX Clairton
Substation**

**Wilson
Substation**

**West Mifflin
Substation**

**Dravosburg
Substation**