



CURVE	RADIUS	DELTA ANGLE	ARC LENGTH	CHORD BEARING	CHORD LENGTH
C1	330.00'	33°30'13"	192.97'	S 11°45'10" E	190.23'
C2	270.00'	37°26'36"	176.45'	S 09°46'58" E	173.32'
C3	50.00'	95°42'42"	83.52'	S 43°28'47" E	74.15'
C4	470.00'	10°42'16"	87.81'	S 00°21'11" E	87.68'
C5	25.00'	55°47'44"	24.35'	S 33°36'11" E	23.39'
C6	79.00'	67°34'16"	93.17'	S 27°42'55" E	87.86'
C7	79.00'	63°06'41"	87.02'	S 37°37'33" W	82.69'
C8	25.00'	50°37'39"	22.09'	S 43°52'03" W	21.38'
C9	330.00'	28°49'11"	165.99'	S 32°57'49" W	164.25'
C135	270.00'	39°06'54"	184.32'	N 41°18'31" E	180.77'
C136	270.00'	11°26'14"	53.90'	N 66°35'05" E	53.81'
C137	270.00'	33°30'13"	157.88'	N 11°45'10" W	155.64'
C138	530.00'	10°42'16"	99.02'	N 00°21'11" W	98.88'
C139	25.00'	60°17'40"	26.31'	N 24°26'31" E	25.11'
C140	79.00'	100°44'18"	138.90'	N 04°13'11" E	121.69'
C141	25.00'	67°55'54"	29.64'	N 12°11'01" W	27.93'
C142	330.00'	37°26'36"	215.66'	N 09°46'58" W	211.84'
C143	33.00'	43°45'07"	25.20'	S 12°56'13" E	24.59'
C144	33.00'	79°43'13"	45.92'	S 48°47'57" W	42.30'

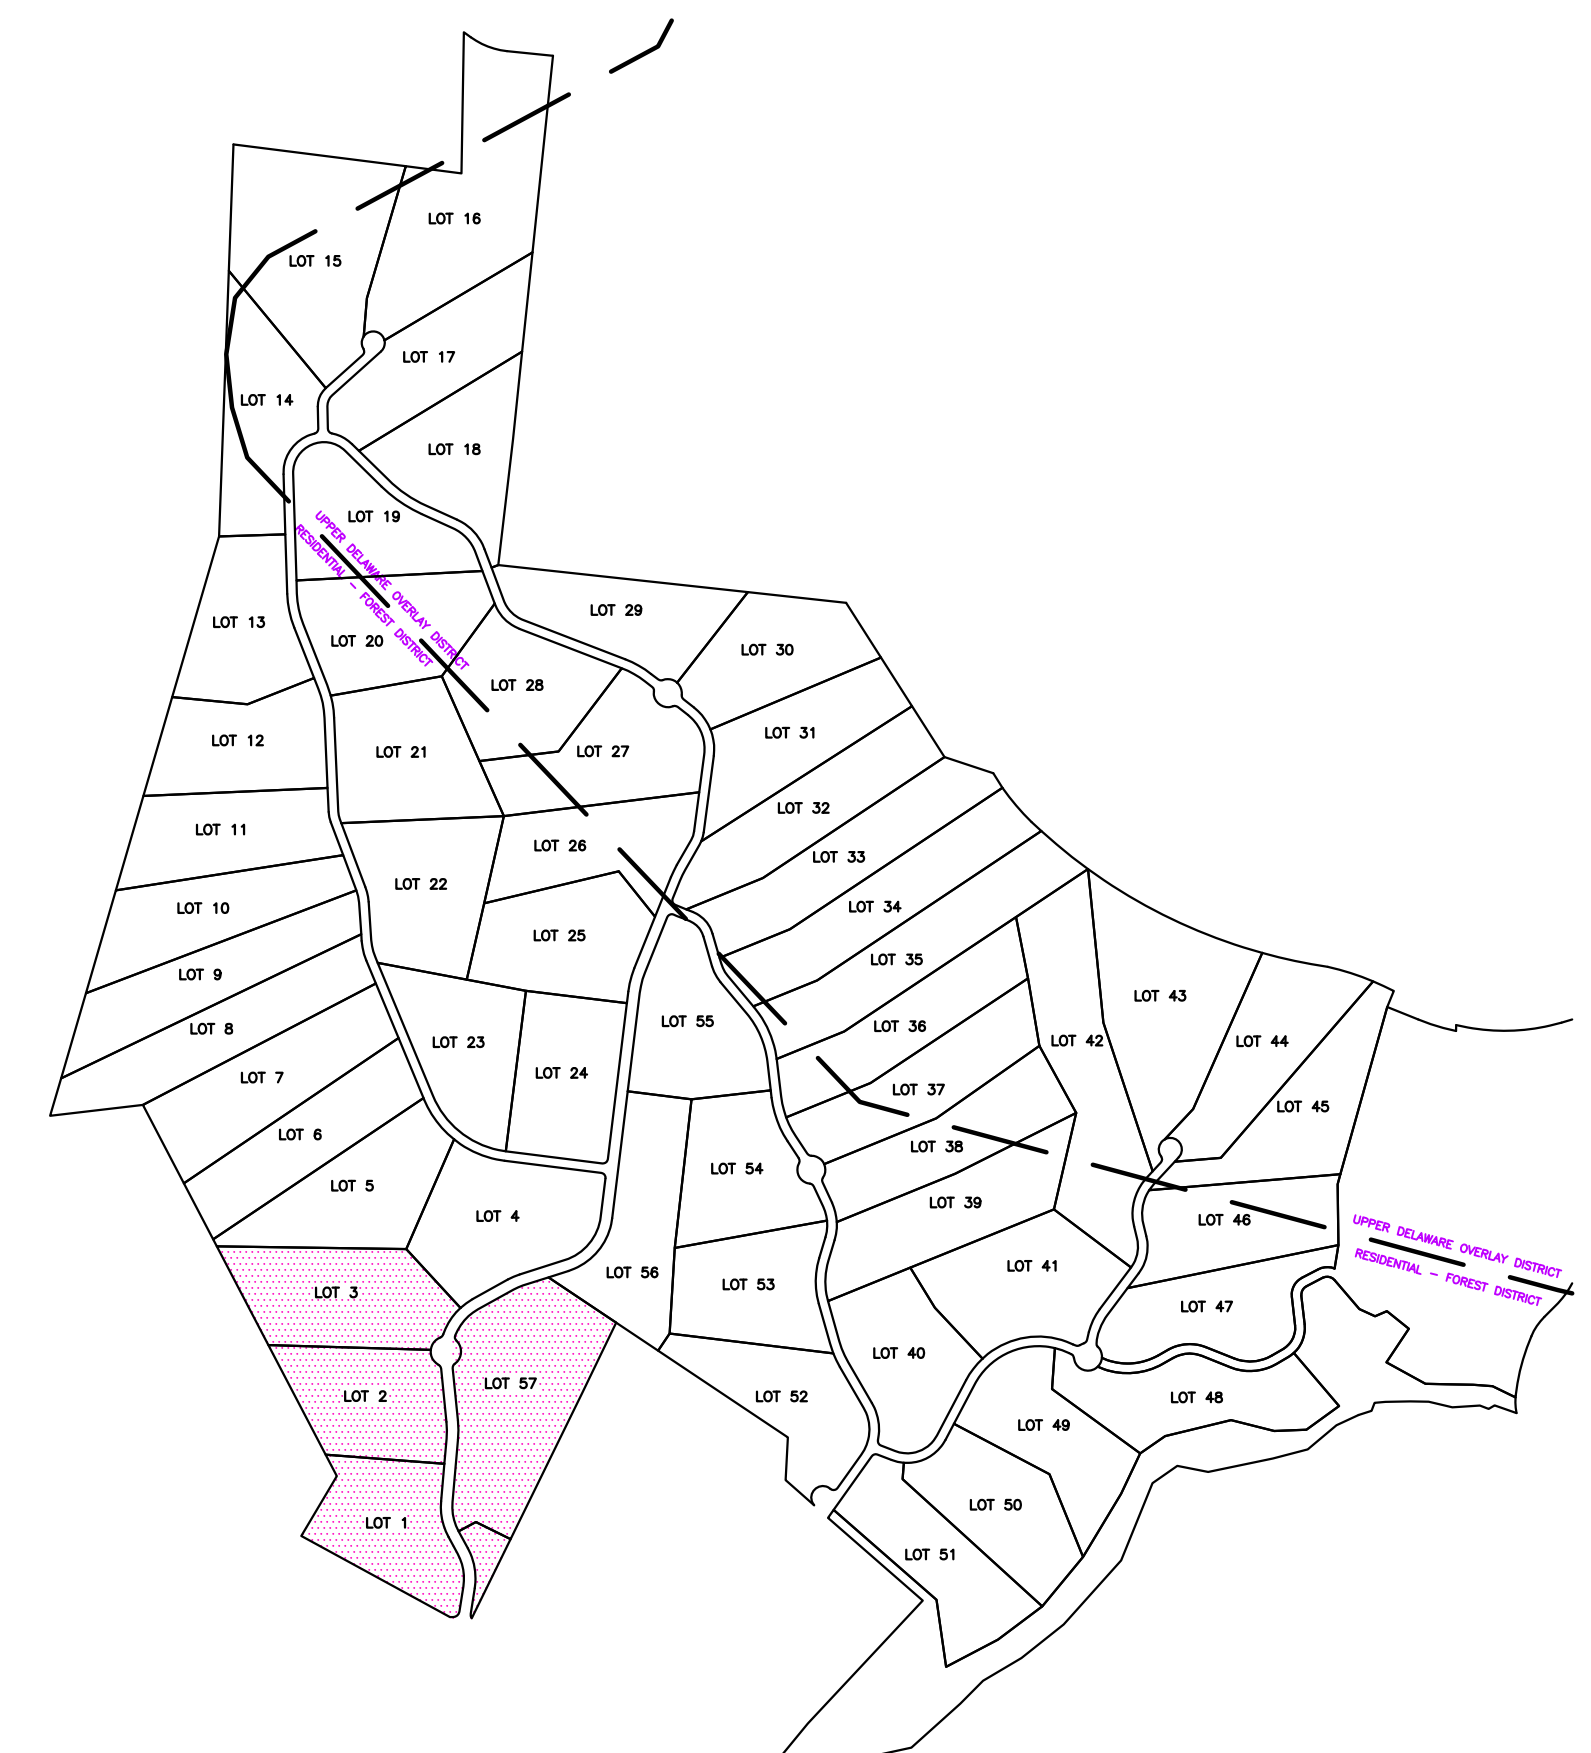

KEY MAP
SCALE: 1" = 1000'

PRELIMINARY PLAN

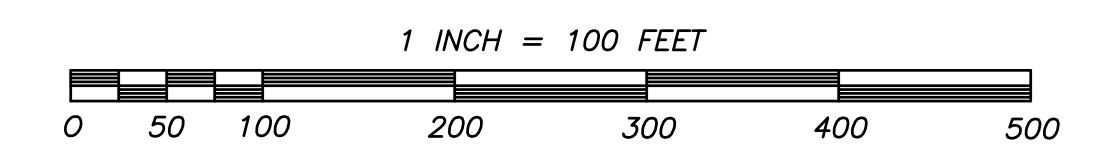

**SUBDIVISION SURVEY OF SECTION 1
QUARRY HEIGHTS
AT PARKERS GLEN**
SHOHOLA TOWNSHIP, PIKE COUNTY, PA.
SEPTEMBER 5, 2008

PACKER ASSOCIATES, INC.
GARY PACKER - PROFESSIONAL LAND SURVEYOR
148 HOLLGATE ROAD, HONESDALE, PA 18431
TELEPHONE: (570) 224-4300

SHEET 2

DATE	REVISIONS
12/17/08	Adj. well sites; sight dist.
12/18/08	bus stop, mailbox, driveways
6/10/09	Cul-de-sac - lots adjusted
11/2/09	Dimension wetland buffer; show drainage easement

DRAWN: MKP CHECKED: MKP APPRV: GCP MAP NO. 06-PK-55