



Southeastern Pennsylvania Transportation Authority

Legal Division

1234 Market Street, 5th Floor
Philadelphia, PA 19107-3780

(215) 580-7993
(215) 580-7078 (Fax)

Direct Dial Number:
215-580-7320

July 9, 2013

VIA E-FILING

Rosemary Chiavetta, Secretary
Pennsylvania Public Utility Commission
Commonwealth Keystone Building
400 North Street, 2nd Floor
Harrisburg, PA 17120

Re: Application of the Southeastern Pennsylvania Transportation Authority's, ("SEPTA"), for approval of the alternation of the crossing AAR# No. 589-938-S, where Red Lion Road crosses at-grade the tracks of SEPTA, located in the Township of Lower Moreland, in Montgomery County, Pennsylvania; Docket No. _____

Dear Secretary Chiavetta:

On behalf of, the Southeastern Pennsylvania Transportation Authority's, ("SEPTA"), enclosed for electronic filing is the Application of SEPTA for approval of the alternation of the crossing AAR# No. 589-938-S, where Red Lion Road crosses at-grade the tracks of SEPTA, located in the Township of Lower Moreland, in Montgomery County, Pennsylvania

Copies of the Answer have been served as indicated in the attached Certificate of Service. Please contact the undersigned if you have any questions regarding this filing.

Very truly yours,

Joseph J. Devanney

JJD/

Enclosure

cc: Certificate of Service

**BEFORE
PENNSYLVANIA PUBLIC UTILITY COMMISSION**

In re:

Application Docket No.:

Application of the Southeastern Pennsylvania Transportation Authority's, ("SEPTA"), for approval of the alteration of the crossing AAR# No. 589-938-S, where Red Lion Road crosses at-grade the tracks of SEPTA, located in the Township of Lower Moreland, in Montgomery County, Pennsylvania.


TO THE COMMISSION:

1. The Applicant is Southeastern Pennsylvania Transportation Authority ("SEPTA"), with its principle address at 1234 Market Street, 10th Floor, Philadelphia, PA 19107-3780
2. The applicant's attorney is Joseph J. Devanney, SEPTA Legal Division, 1234 Market Street, 5th Floor, Philadelphia, Pa 19107-3780.
3. SEPTA is a body corporate and politic which exercises the public powers of the Commonwealth of Pennsylvania as an agency and instrumentality thereof.
4. SEPTA herein seeks the approval of the Public Utility Commission ("Commission"), to install a new pedestrian at-grade crossing, near to where Red Lion Road crosses the SEPTA West Trenton Branch tracks, AAR# 589-938-S, in the Township of Lower Moreland, Montgomery County, PA, as further shown in the three pages of attached drawings/plans designated collectively as "Attachment A".
5. The attached service list has parties which, to the information and belief of SEPTA, may have an interest in the subject matter of this application.
6. This work will be performed by SEPTA and funded through a PADOT Grant. SEPTA at present values the work at \$200,000.00, with an appropriate contingency for unexpected costs.
7. The construction is necessary to create a safe pedestrian access route across the tracks and along Red Lion Road. This crossing will connect the existing sidewalks, parallel to Red Lion Road, that presently terminate on either side of the tracks of the West Trenton Right-Of-Way. Maintenance will be divided between SEPTA and Lower Moreland Township.

WHEREFORE, Applicant SEPTA respectfully requests Your Honorable Commission to approve of said Application as promptly as possible.

Respectfully submitted,

Date: July 9, 2013



Joseph J. Devanney
Attorney I.D.: 25215
Attorney for
Southeastern Pennsylvania
Transportation Authority
Legal Division
1234 Market Street, 5th Floor
Phone: (215) 580-7320
Fax: (215) 580-7078
Email: Jdevanney@septa.org


VERIFICATION

I, David J. Mackey, being duly sworn according to law, depose, and say, that I am a Project Engineer of the Southeastern Pennsylvania Transportation Authority ("SEPTA"); that I am authorized by SEPTA to and do make this Verification for it; and that the facts are true and correct to the best of my knowledge, information and belief, and that I expect that SEPTA will be able to prove the same at a hearing held in this matter. I understand that the statements herein are made subject to the penalties of 18 Pa. C.S. § 4904 (relating to unsworn falsification to authorities).

Date: July 9, 2013



(Signature)

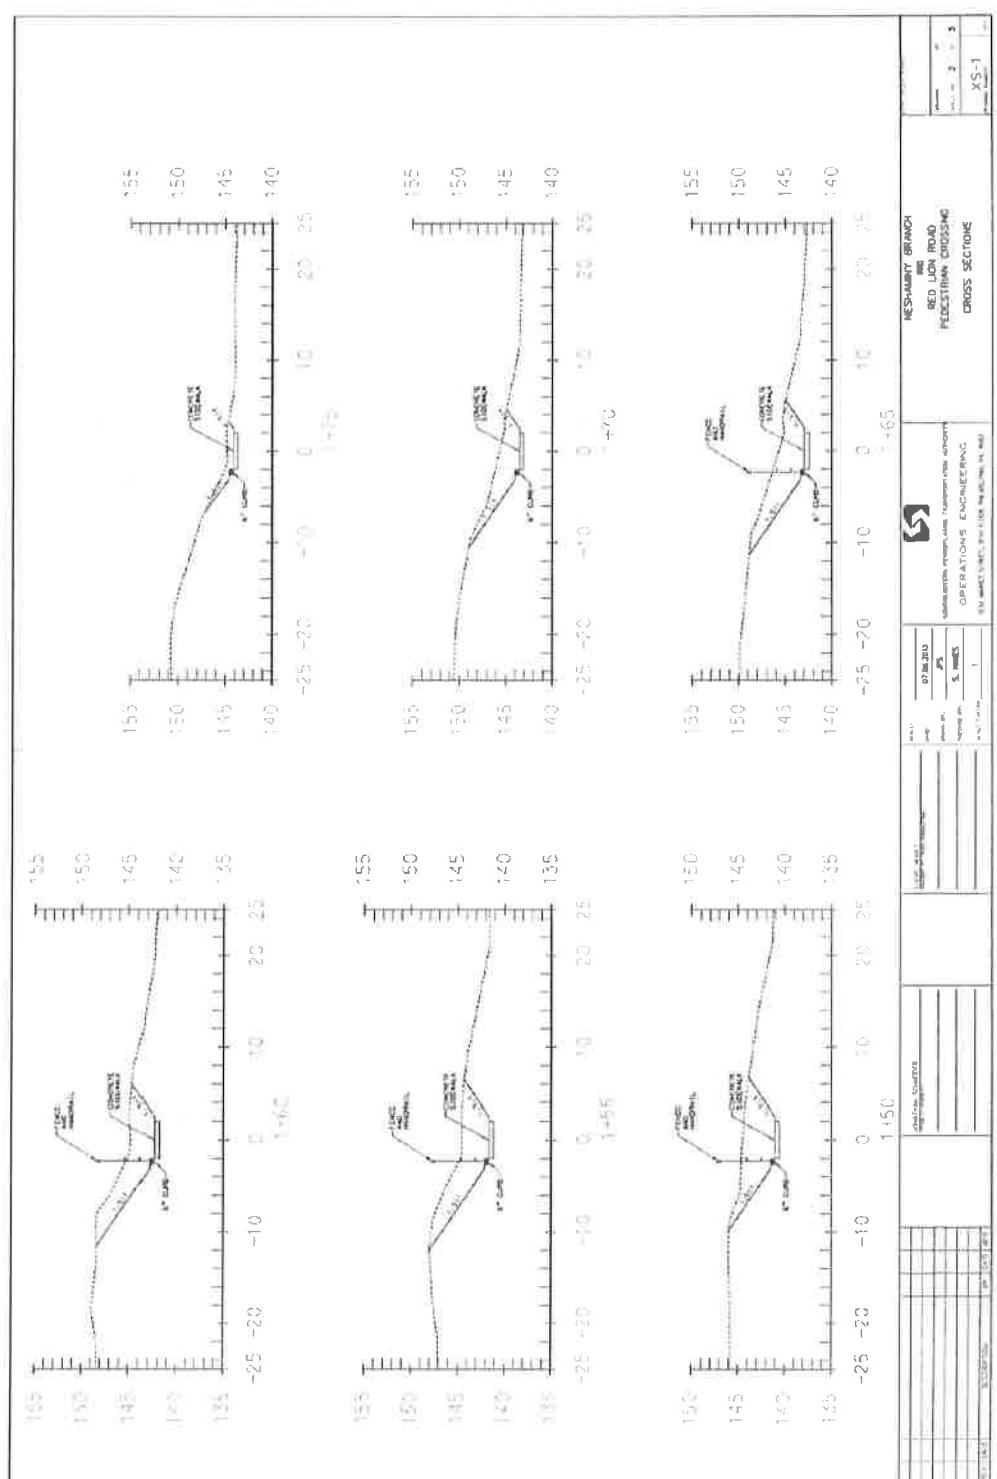

DATE	2	3	5
BY			
CHECKED			
SCALE	XS-1		


 RED LION ROAD
 PEDESTRIAN CROSSING
 CROSS SECTION

OPERATIONS ENGINEERING





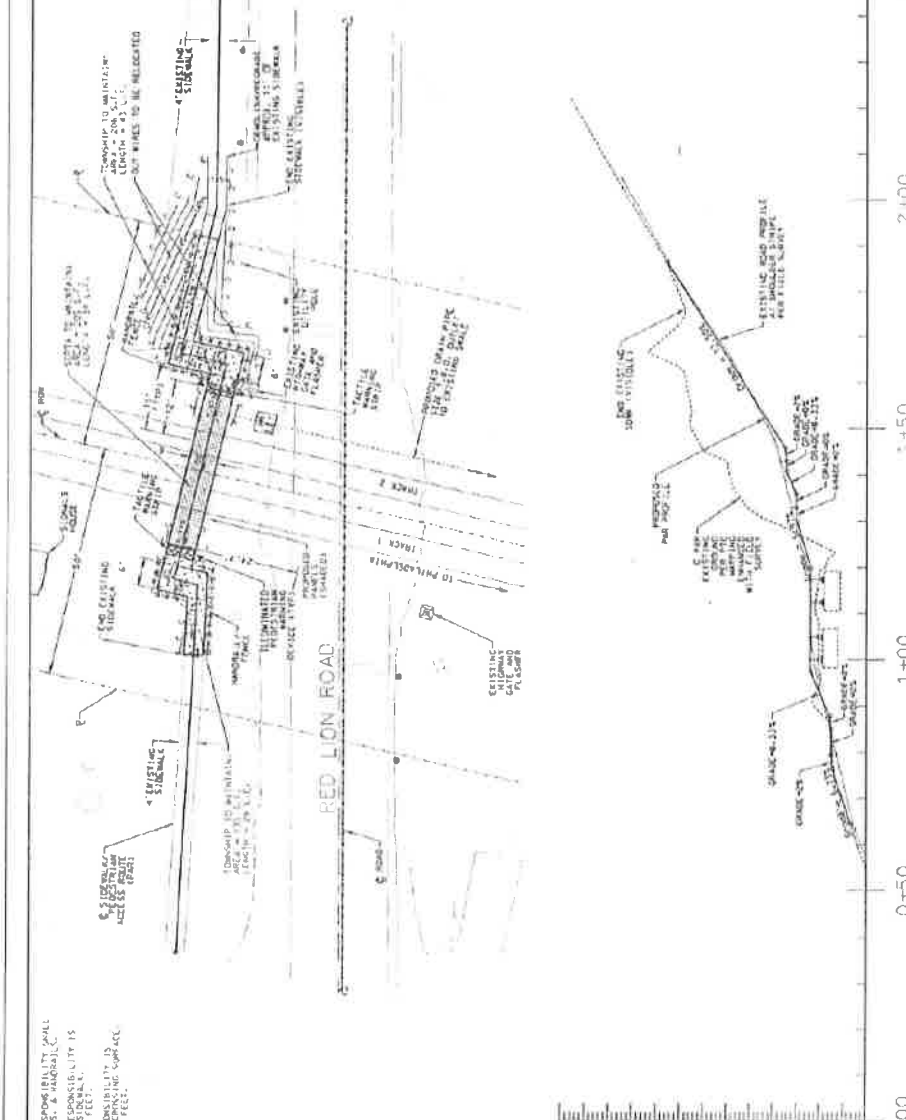

NOTES:

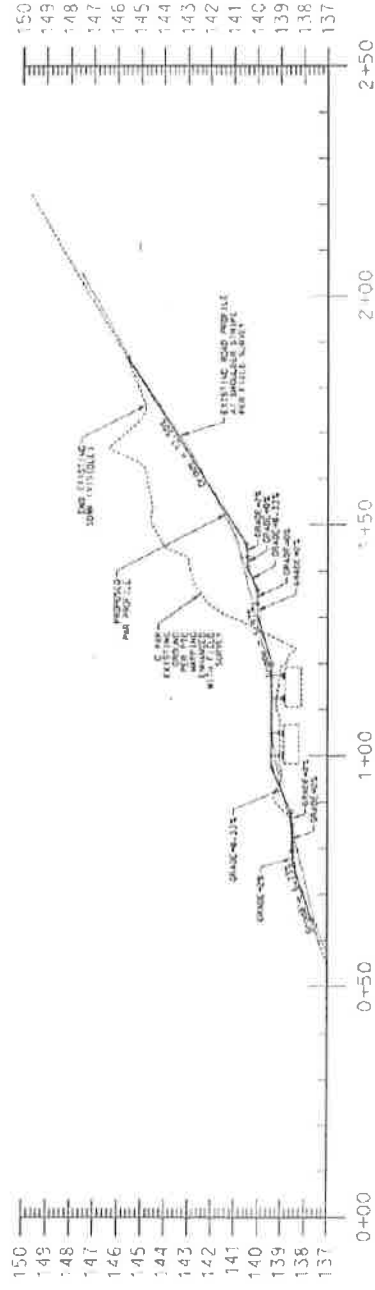








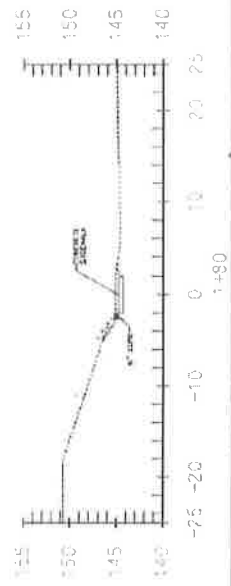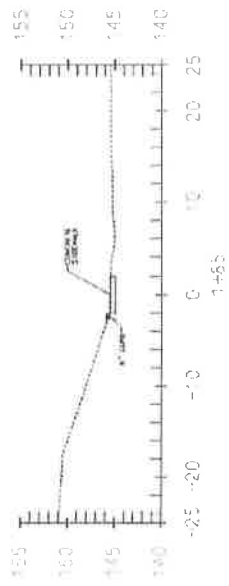

NESHAMINY BRANCH RED LION ROAD PEDESTRIAN CROSSING CROSS SECTIONS		PROJECT NO. 3-19-3 SHEET NO. XS-2	

CERTIFICATE OF SERVICE


I, Joseph J. Devanney Esquire, of the Southeastern Pennsylvania Transportation Authority (“SEPTA”); hereby certify that on the date listed below a true and correct copy of the within Application was served upon the following parties by first class mail, postage prepaid:

- Lower Moreland Township
Mr. Christopher R. Hoffman
640 Red Lion Road
Huntingdon Valley, Pa 19006
- Comcast Cable Communications
Ms. Susan Van Allen, Esquire
1701 John F. Kennedy Boulevard
One Comcast Center
Philadelphia, Pa 19103
- Comcast
Jack Clayton
4400 Wayne Avenue
Philadelphia, Pa 19140
- Lauren Lambrugo
Chief Operating Officer/Chief Clerk
County of Montgomery
One Montgomery Plaza
Suite 800
Norristown, PA 19404
(610) 278-3020
- Pennsylvania Department of Transportation
ROW & Utility Division
Bureau of Design – Project Delivery
PennDOT
P.O. Box 3362
Harrisburg, PA 17105-3362
- Verizon
Mr. Carl Gross
1350 Welsh Road
North Wales, Pa 19454
- Philadelphia Gas Works
Director of Engineering and Planning
800 West Montgomery Avenue
2nd Floor
Philadelphia, Pa 19122
- PECO Energy
Mr. Louis Robinson, Senior Engineer
830 S. Schuylkill Avenue
Philadelphia, Pa 19146
- Pennsylvania Department of Transportation
Mr. Rich Avicelli
7000 Geerdes Blvd.
King of Prussia, Pa 19406
- Pennsylvania Department of Transportation
Ms. Gina D’Alfonso, Esquire
P.O. Box 8212
Harrisburg, Pa 17105-3128
- North Penn Water Authority
Karen Sullivan
300 Forty Foot Road
P.O. Box 1659
Lansdale, Pa 19446
(215) 855-3617
Email: info@northpennwater.org
- Aqua Pa
Mr. Robert Todd
Estimating Supervisor
762 W. Lancaster Ave.
Bryn Mawr, Pa 19010
Email: rjtodd@aquaamerica.com
- Verizon
Mr. Brian M. Magee
900 Race Street, 6th Floor
Philadelphia, Pa 19107
- Gerald T. Clark, Esquire
Philadelphia Gas Works
800 West Montgomery Avenue
Philadelphia, PA 19122
(215) 684-6642

- Office of Chief Counsel
PennDOT
P.O. Box 8212
Harrisburg, PA 17105-8212

- John B. Rice, Esquire
Grim, Biehn & Thatcher
104 S. Sixth Street
P.O. Box 215
Perkasie, PA 18944
(215) 257-6811

- Mary Ann Lang
PennDOT District 6-0
7000 Geerdes Boulevard
King of Prussia, PA 19604



Joseph J. Devanney

July 9, 2013

Date