

PPL ELECTRIC UTILITIES CORPORATION
334 S. Poplar Street
Hazleton, PA 18201

Joseph George
Supervisor, Right-of-Way
484-224-6916
jgeorge@pplweb.com

SENT VIA FEDERAL EXPRESS OVERNIGHT DELIVERY

November 2, 2018

Ms. Rosemary Chiavetta, Secretary
Pennsylvania Public Utility Commission
Commonwealth Keystone Building
400 North Street, 2nd Floor, Room-N201
Harrisburg, PA 17120

RECEIVED

NOV 15 2018

PA PUBLIC UTILITY COMMISSION
SECRETARY'S BUREAU

RE: Application for Public Crossings
Conyngham Avenue (WL 90 TO WL 100)
Conyngham Avenue (WL 120 TO WL 125)
Redevelopment Authority of the County of Luzerne
City of Wilkes-Barre, County of Luzerne

Dear Secretary Chiavetta:

In accordance with Public Utility Code, Title 66, Chapter 2702, enclosed please find an application and three (3) copies requesting permission to two (2) alter crossings of the Redevelopment Authority of the County of Luzerne rail tracks on Conyngham Avenue. Said crossings will be in the public right-of-way confines of Conyngham Street. It is located in the City of Wilkes-Barre, Luzerne County.

CONYNGHAM AVE - WL 95 TO WL 100

Said crossing will consist of three (3) – 477 KCM AL 15 Kv phases and one (1) – 4/0 AL 600v triplex secondary conductor over Redevelopment Authority of the County of Luzerne tracks on Conyngham Ave. This is an existing crossing, 249700Y.

CONYNGHAM AVE - WL 120 to 125


Said crossing will consist of three (3) – 477 KCM AL 15 Kv phases and one (1) – 4/0 AL 600v triplex secondary conductor over Redevelopment Authority of the County of Luzerne tracks on Conyngham Ave. This is an existing crossing, 361575S.

Ms. Rosemary Chiavetta, Secretary
Pennsylvania Public Utility Commission
November 2, 2018
Page 2

PPL Electric Utilities Corporation will provide copies of same to all parties listed in its Certificate of Service.

Please review and provide the appropriate authorization to this office. Should you have any questions, please contact this office.

Very truly yours,

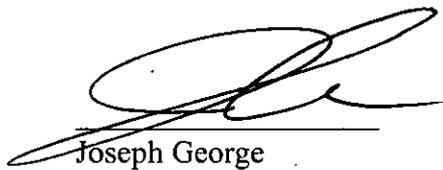

Joseph George
Supervisor - Right of Way

jcs
Enclosures

cc: Rodney D Bender, P.E.
Chief Bureau of Rail Safety
Pennsylvania Public Utility Commission
Commonwealth Keystone Building
400 North Street
Harrisburg, PA 17120

RECEIVED
NOV 15 2018
PA PUBLIC UTILITY COMMISSION
SECRETARY'S BUREAU

BEFORE
PENNSYLVANIA PUBLIC UTILITY COMMISSION

RECEIVED

NOV 15 2018

Application Docket No. _____

PA PUBLIC UTILITY COMMISSION
SECRETARY'S BUREAU

In re: Application of **PPL Electric Utilities Corporation** for approval of the alteration of the crossing at **249700Y** by the installation of **three (3) 15 kV Phases** where Conyngham Avenue, Wilkes-Barre Road, cross at grade the tracks of the **Redevelopment Authority of the County of Luzerne** in the **Township of Wilkes-Barre** in **Luzerne County**; and


Approval of the alteration of the crossing at **361575S** by the installation of **three (3) 15 kV Phases** on Conyngham Avenue between Wilkes-Barre Boulevard and Pennsylvania Avenue track of the **Redevelopment Authority of the County of Luzerne** in the **Township of Wilkes-Barre** in **Luzerne County**.

To Pennsylvania Public Utility Commission:

1. The name and address of applicant are PPL Electric Utilities Corporation, 2 North Ninth Street, Allentown, PA 18101-1179.
2. The name and address of applicant's attorney is Ronald Reybitz, Associate General Counsel, GENTW3, 2 North Ninth Street, Allentown, PA 18101.
3. PPL Electric Utilities Corporation (PPL), a Pennsylvania Public Utility offers electric utility service. PPL maintains a corporate charter in Pennsylvania, wherein the by-laws permit public utility companies to occupy public spaces, including said crossing.
4. PPL proposes to install on Conyngham Avenue between Wilkes-Barre Boulevard and N. Pennsylvania Avenue, three (3) – 477 KCM AL 15 Kv phases and one (1) – 4/0 AL 600v triplex secondary conductor. See attached plan specifications.
5. PPL proposes to install on Conyngham Avenue between Wilkes-Barre Boulevard and N. Pennsylvania Avenue, three (3) – 477 KCM AL 15 Kv phases and one (1) – 4/0 AL 600v triplex secondary conductor. See attached plan specifications.
6. Affected parties: See attached Exhibit "A".
7. Conyngham Avenue is a two-lane bituminous asphalt roadway. Scope of proposed work is relatively minor in scope, construction time frame will be short in duration, and a formal traffic study was not conducted. Appropriate traffic control will be employed in accordance with the requirements of the City of Wilkes-Barre. Operating Railroad will be contacted to arrange for appropriate flagging/protection services.
8. The construction costs associated with this proposal would be approximately \$40,000.00

9. The construction of said crossing, of the tracks of the Redevelopment Authority of the County of Luzerne is necessary to install PPL Electric Utilities Corporation's overhead electrical system.

Wherefore, applicant prays your Honorable Commission to approve the application:

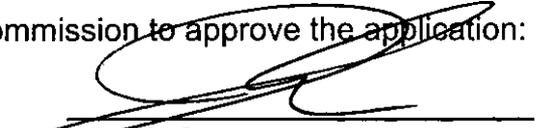

Joseph George
Supervisor – Right of Way
PPL Electric Utilities Corporation

RECEIVED

NOV 15 2003

PA PUBLIC UTILITY COMMISSION
SECRETARY'S BUREAU

§ 1.36. Verification.

(a) Applications, petitions, formal complaints, motions and answers thereto containing an averment of fact not appearing of record in the action or containing a denial of fact shall be personally verified by a party thereto or by an authorized officer of the party if a corporation or association. Verification means a signed written statement of fact supported by oath or affirmation or made subject to the penalties of 18 Pa. C.S. §4904 (relating to unsworn falsification to authorities). If verification is required, notarization is not necessary.


(b) The Verification form should comply substantially with the following:

VERIFICATION

I, Joseph George, hereby state that the facts above set forth are true and correct (or are true and correct to the best of my knowledge, information and belief) and that I expect to be able to prove the same at a hearing held in this matter. I understand that the statements herein are made subject to the penalties of 18 Pa. C.S. § 4904 (relating to unsworn falsification to authorities).

Date:

11/7/18

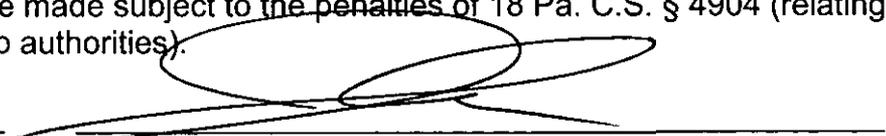


(Signature)


RECEIVED
NOV 15 2018
PA PUBLIC UTILITY COMMISSION
SECRETARY'S BUREAU

THIS DRAWING IS THE PROPERTY OF PPL ELECTRIC UTILITIES AND IS NOT TO BE REPRODUCED OR TRANSMITTED IN ANY FORM OR BY ANY MEANS, ELECTRONIC OR MECHANICAL, INCLUDING PHOTOCOPYING, RECORDING, OR BY ANY INFORMATION STORAGE AND RETRIEVAL SYSTEM.



PPL ELECTRIC UTILITIES, 500 WILKES BARRE BOULEVARD, WILKES BARRE, PA 18225-1000, TEL: 717-245-1174, FAX: 717-245-1175

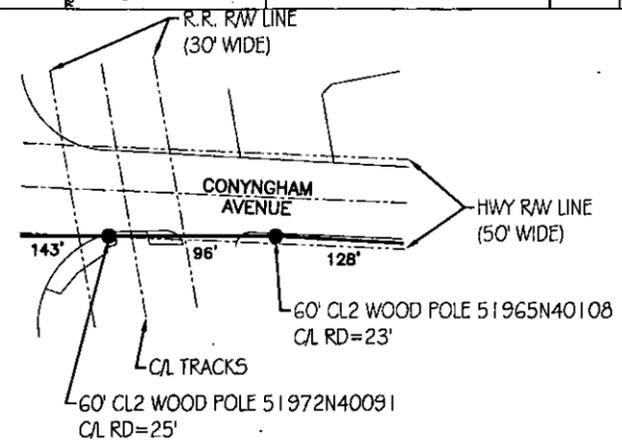


PLAN: 1" = 100'

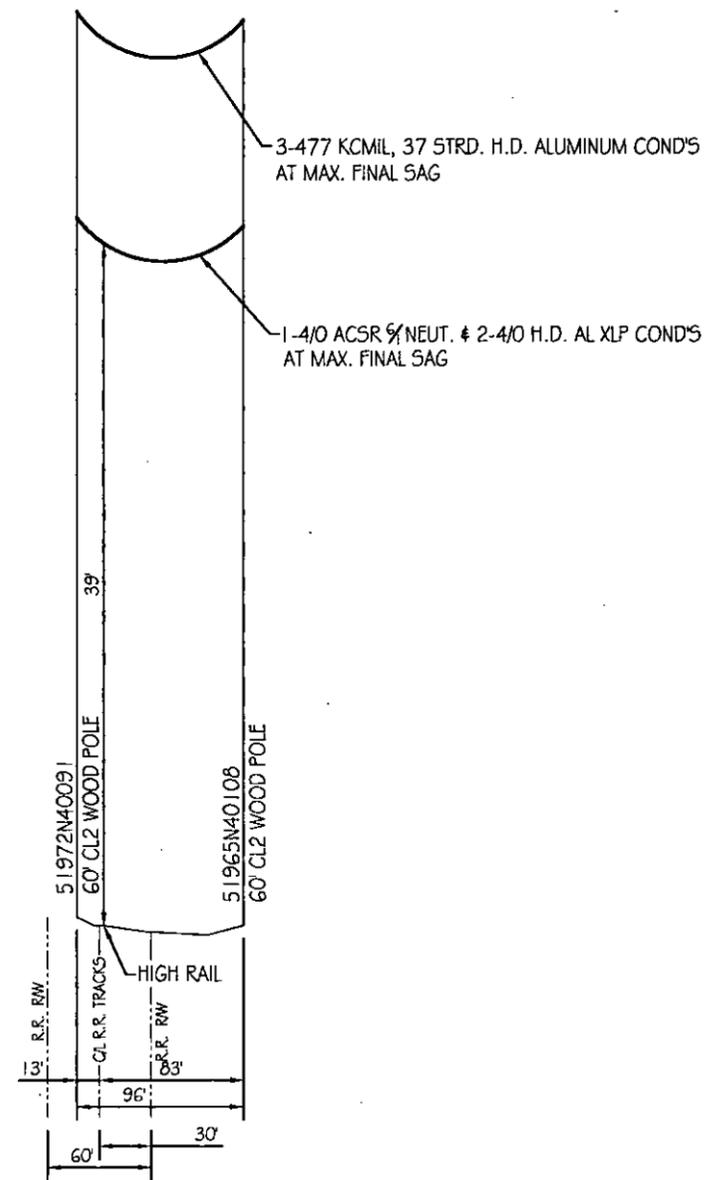

PROFILE: SCALE 1" = 100' HORZ. - 1" = 10' VERT.

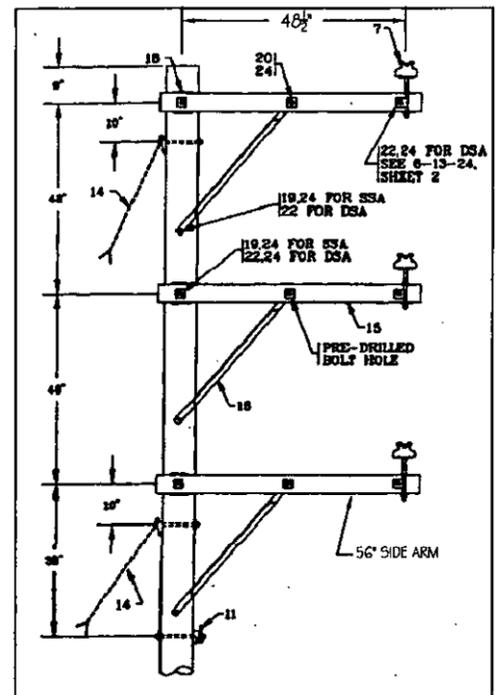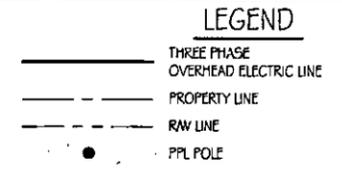

FRAMING DETAIL - 51972N40091
N.T.S.

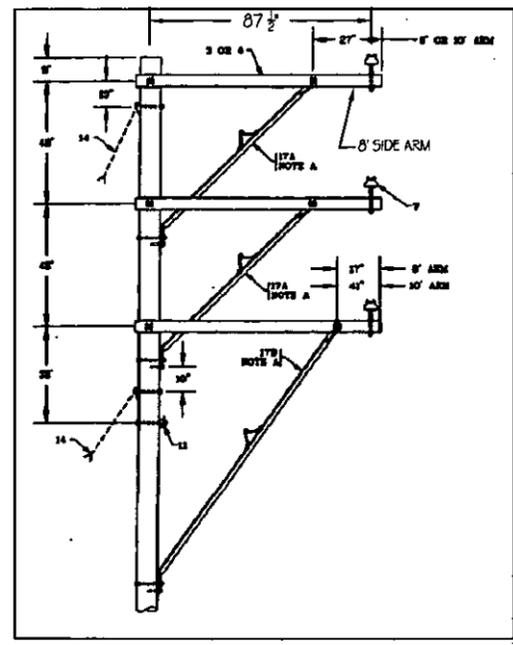

FRAMING DETAIL - 51965N40108
N.T.S.

RECEIVED
 NOV 15 2018
 PA PUBLIC UTILITY COMMISSION
 SECRETARY'S BUREAU


PLAN CREATED BY HMI TS

AMITECHNICAL SOLUTIONS
 A HUBBARD BROWN COMPANY
 1000 MARKET STREET, SUITE 200
 PHILADELPHIA, PA 19102
 PROJECT: PPLMDY-1001
 P1



MUNDY SUB NEW L&T - NEW 1
 CONYNGHAM AVENUE CROSSING #249700Y
 RAILROAD CROSSING PLAN & PROFILE
 WILKES-BARRE LUZERNE CO.

A	10/10/2018	ISSUED FOR PERMIT	DTJ	BMR	DRP
---	------------	-------------------	-----	-----	-----

ACCT. 200908	SCALE: 1" = 25'	BY: BMR
APPROVED	DATE	PPL ELECTRIC UTILITIES
PPL DRAWING NO. 58225758	SHEET NO. 1 OF 1	REV. 0

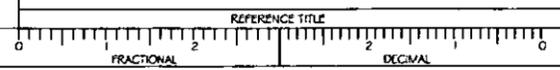


LOCATION CODES	PLAN & PROFILE NO.	TRANSMISSION MAP NO.	SORTS
----------------	--------------------	----------------------	-------

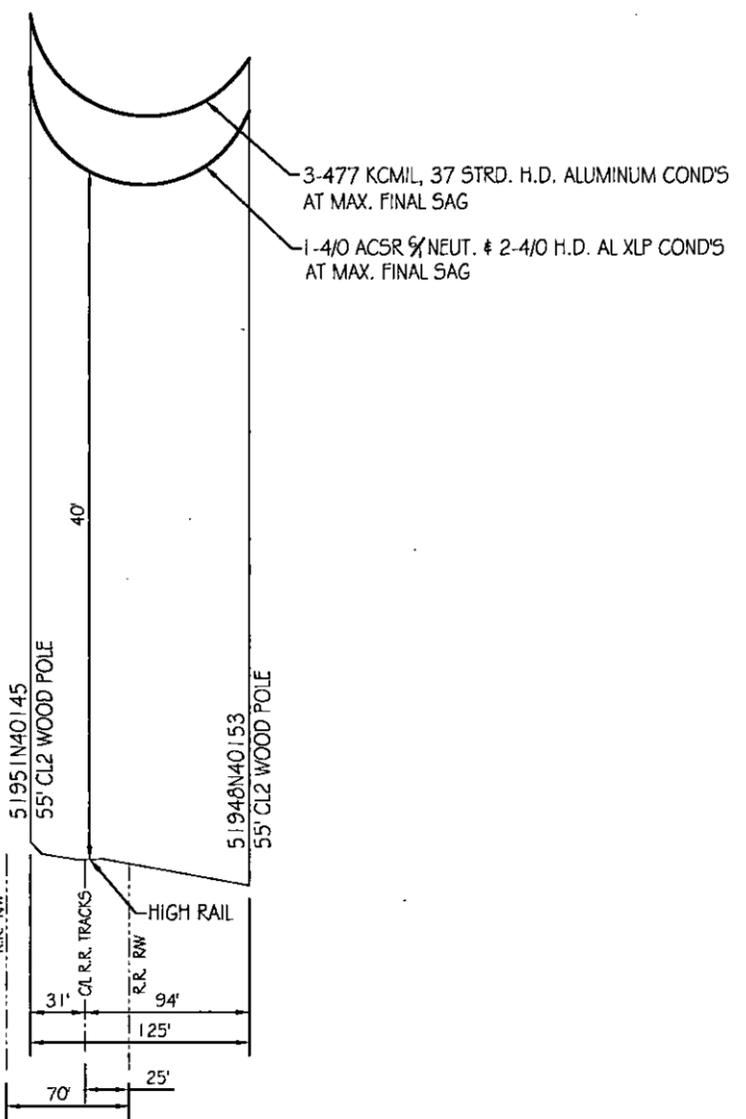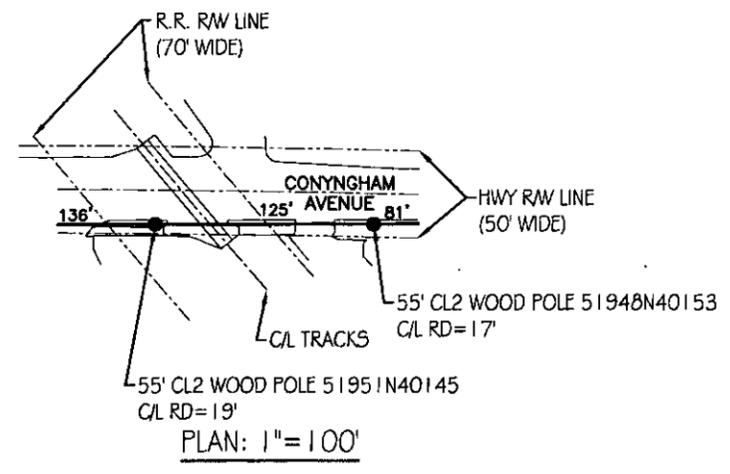


PROFILE: SCALE 1" = 100' HORZ. - 1" = 10' VERT.

LEGEND

- THREE PHASE OVERHEAD ELECTRIC LINE
- - - PROPERTY LINE
- - - RAW LINE
- PPL POLE

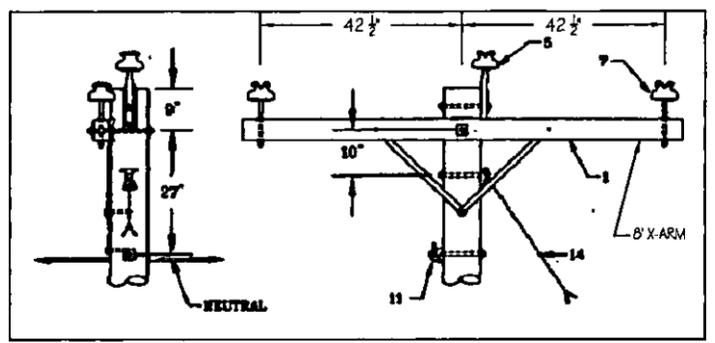

FRAMING DETAIL - 51951N40145
N.T.S.

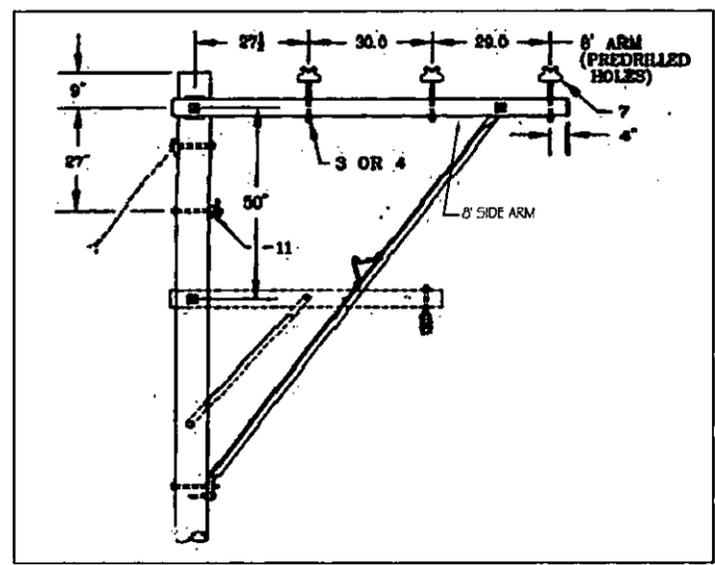


FRAMING DETAIL - 51948N40153
N.T.S.

RECEIVED
 NOV 15 2018
 PA PUBLIC UTILITY COMMISSION
 SECRETARY'S BUREAU


THIS DRAWING IS THE PROPERTY OF PPL ELECTRIC UTILITIES. IT IS TO BE USED ONLY FOR THE PROJECT AND LOCATION SPECIFICALLY IDENTIFIED HEREON. IT IS NOT TO BE REPRODUCED, COPIED, OR TRANSMITTED IN ANY FORM OR BY ANY MEANS, ELECTRONIC OR MECHANICAL, INCLUDING PHOTOCOPYING, RECORDING, OR BY ANY INFORMATION STORAGE AND RETRIEVAL SYSTEM, WITHOUT THE WRITTEN PERMISSION OF PPL ELECTRIC UTILITIES.

A
B
C
D
E
F

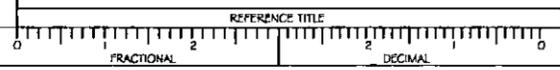

REFERENCE TITLE		NUMBER	REFERENCE TITLE	NUMBER	NO.	DATE	ACCT.	A 10102018 ISSUED FOR PERMIT DTJ BMR DRP			AMITECHNICAL SOLUTIONS A MEMBER OF THE PPL GROUP THREE VALLEY SQUARE, SUITE 200 512 EDWARDS LINE RD, BLUE BELLS, PA 19422 PROJECT: PPLMUDY-1001 P1		ACCT. 200908 SCALE: 1" = 25' BY: BMR	PLAN CREATED BY HMI TS MUNDY SUB NEW L&T - NEW 1 CONYNGHAM AVENUE CROSSING #3615755 RAILROAD CROSSING PLAN & PROFILE WILKES-BARRE LUZERNE CO. APPROVED: _____ DATE: _____ PPL ELECTRIC UTILITIES SHEET NO. 1 OF 1 REV. 0
BY		REVIEWED	APPROVED	PPL DRAWING NO. 58225758		SHEET NO. 1 OF 1		TRANSMISSION MAP NO.		SOR'S		PPL ELECTRIC UTILITIES 58225758		

CONYNGHAM AVE. RR CROSSINGS

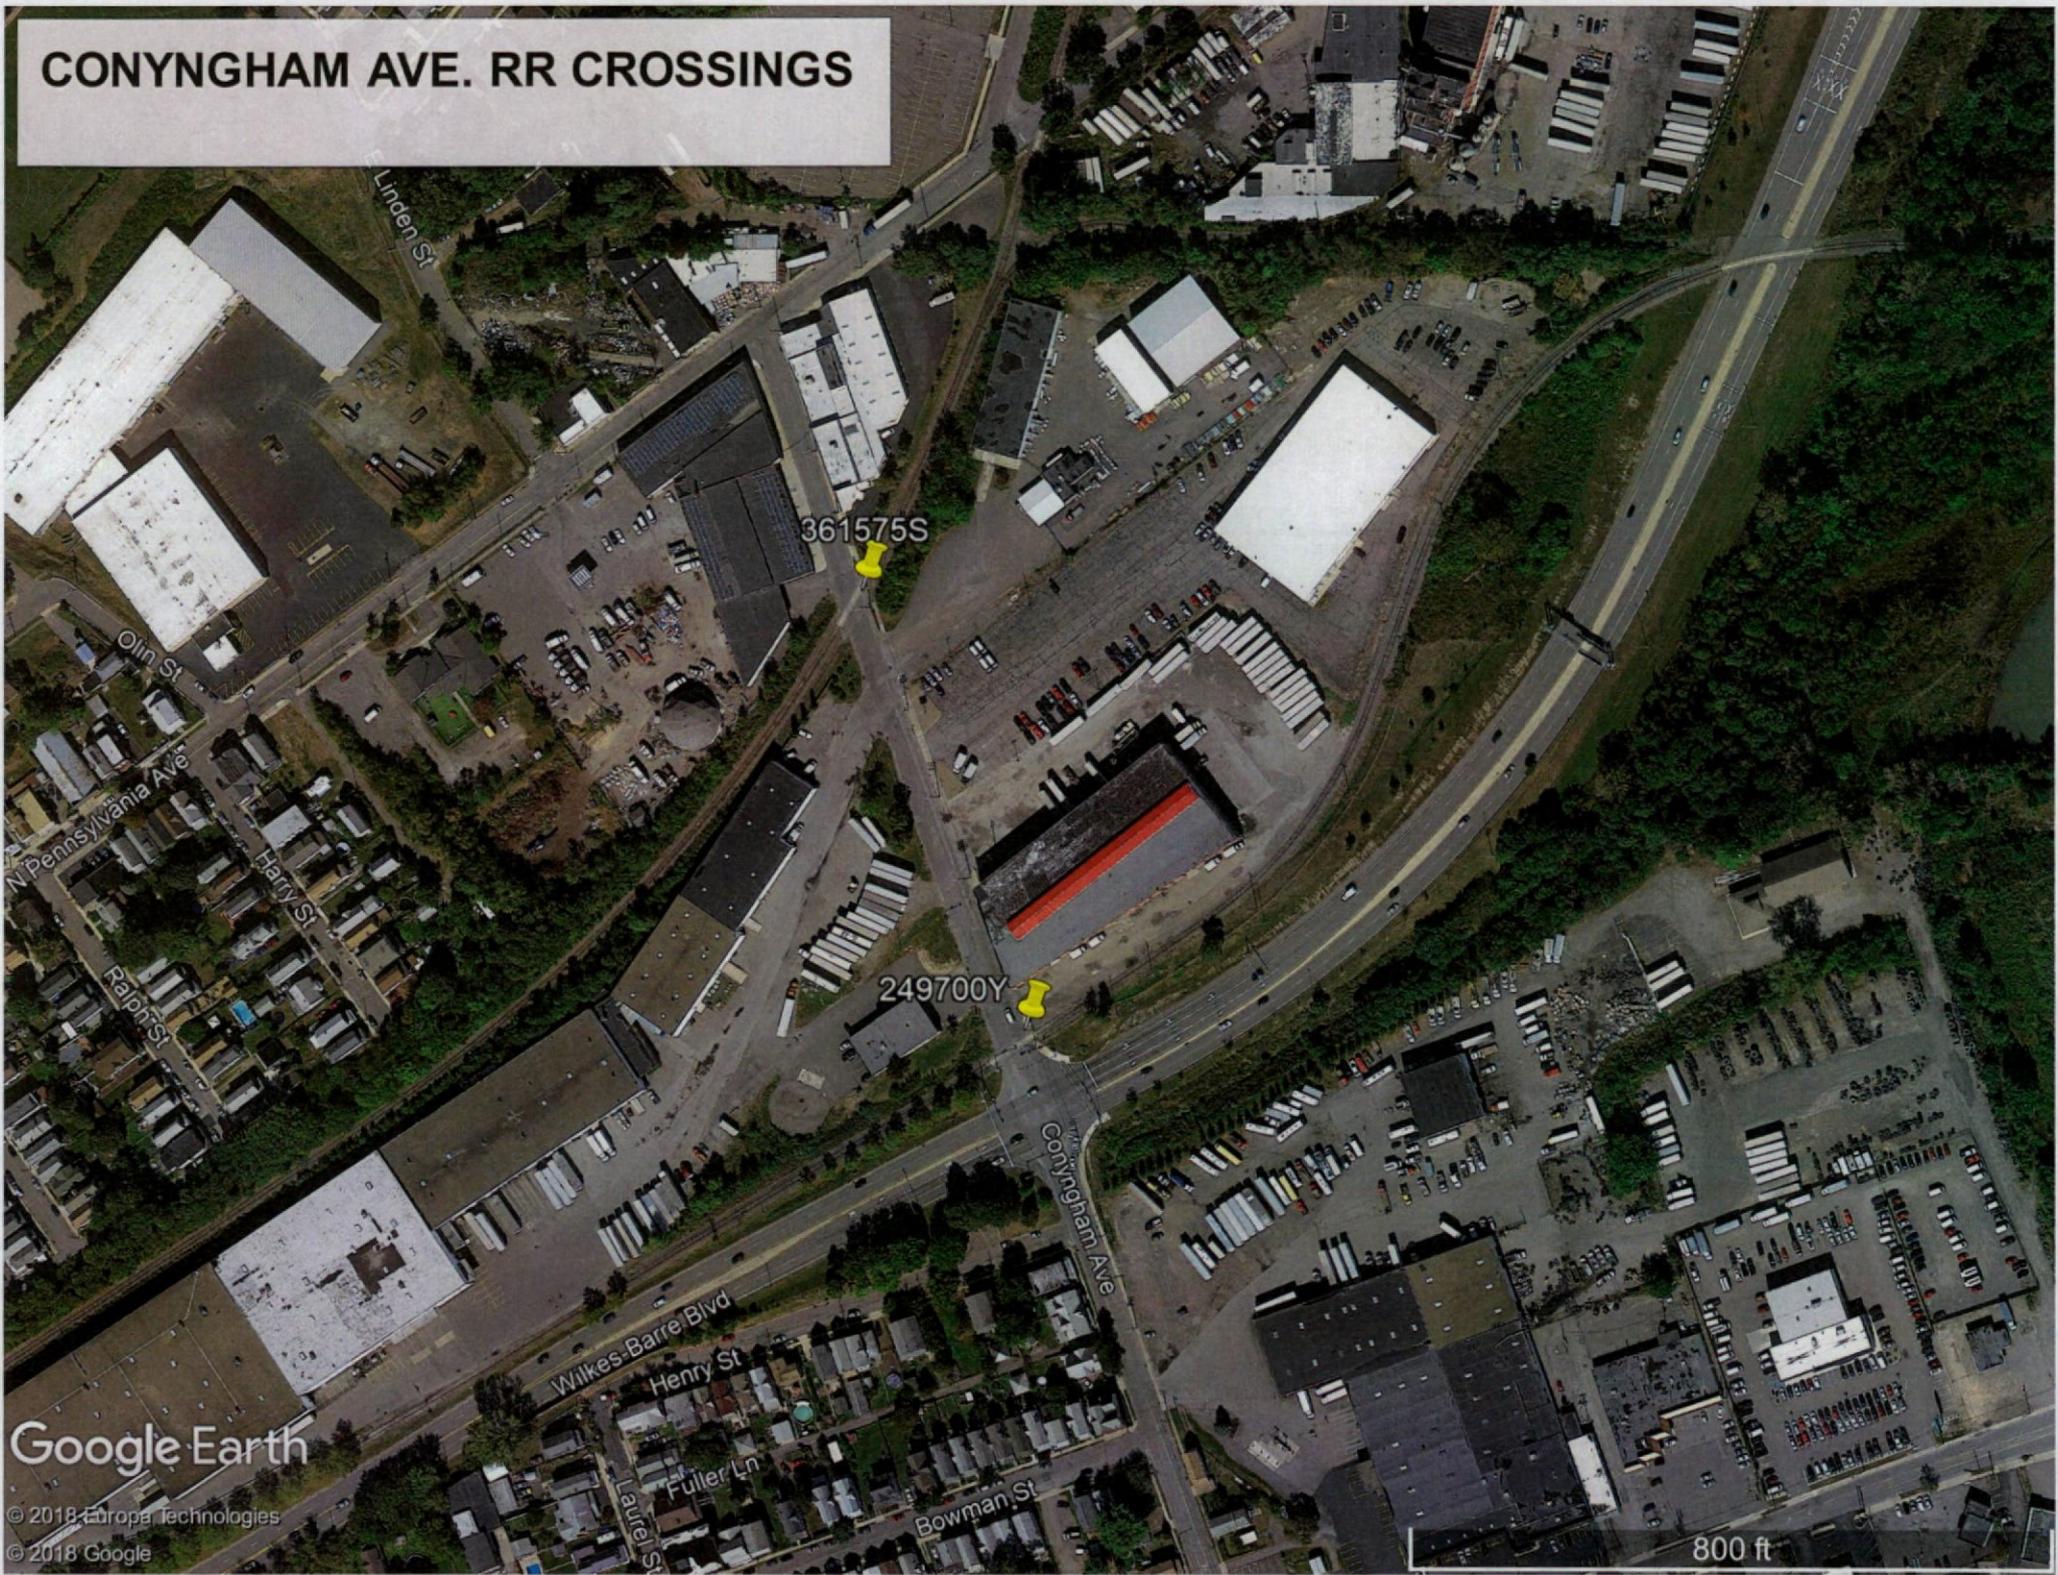

Google Earth

© 2018 Europa Technologies
© 2018 Google

800 ft

Crossing ID	Crossing Id Suffix	Last Updated	Railroad	County Name	Nearest	City Name	Street	Block Number	Highway	TtstnNam	Latitude	Longitude	Mlie Post
361576Y	LSX	3/7/2015 13:12	LSX	LUZERNE	0	WILKES BARRE	CONYNGHAM AVE		CITY	WILKES-BARRE	41.251099	-75.859497	177.24
361575S	LSX	1/9/2018 8:45	LSX	LUZERNE	0	WILKES BARRE	CONYNGHAM AVE		CITY	HUDSON	41.25314	-75.86027	8.33
249700Y	LSX	1/9/2018 9:07	LSX	LUZERNE	0	WILKES BARRE	CONYNGHAM AVE		CITY	HUDSON	41.25164	-75.85954	0.55

CERTIFICATE OF SERVICE

I, Joseph George, Supervisor, Right of Way of PPL Electric Utilities Corporation, hereby certify that I have this day served a true copy of the foregoing document upon the participants, listed below, in accordance with the requirements of § 1.54

Mr. Mark Chappell, Chief
Pennsylvania Department of Transportation
ROW and Utility Division
Bureau of Design-Project Delivery
PennDOT
PO Box 3362
Harrisburg, PA 17105-3362

Ms. Gina M. D'Alfonso
Assistant Counsel in Charge
Pennsylvania Department of Transportation
Office of Chief Counsel
9th Floor
PO Box 8212
Harrisburg, PA 17105-0096

Ms. Sarah J. Fenton
Crossing Engineer
PennDOT, District 4-0
55 Keystone Industrial Park
Dunmore, PA 18512

Level 3 Communications/Century Link
1025 Eldorado Boulevard
Broomfield, CO 80021

Ms. Margaret M. Thomas
Luzerne County Redevelopment Authority
16 Luzerne Avenue, Suite 210
West Pittston, PA 18643

Level 3 Communications/Century Link
1180 Sathers Drive
Pittston, PA 18640

Luzerne County Council
200 N. River Street
Wilkes-Barre, PA 18711

Service Electric Cable TV, Inc.
2260 Avenue A
Bethlehem, PA 18017

Mr. William C. Harris
Planning and Zoning Director
City of Wilkes-Barre
40 East Market Street
Wilkes-Barre, PA 18711

Service Electric Cable TV, Inc.
15 J Campbell Collins Drive
Wilkes-Barre, PA 18702

Mr. Brian Moyer
Supervising Engineer
PPL Electric Utilities
2 North Ninth Street
Allentown, PA 18101-1179

Mr. Adam Hoover
Right-of-Way Agent
PPL Electric Utilities
344 S Poplar St
Hazleton, PA 18201

Mr. James Boykin
Supervisor – Right of Way
PPL Electric Utilities
2 North Ninth Street
Allentown, PA 18101-1179

Ms. Chrysa Meyers
Right of Way Agent
HMI Technical Solutions, LLC
512 Township Line Road, Suite 200
Blue Bell, PA 19422

Mr. Craig Smith
Verizon - Pennsylvania
222 S. Main Street
Wilkes-Barre, PA 18701

Dated this 7th day of November, 2018.


(Signature)

PA PUBLIC UTILITY COMMISSION
SECRETARY'S BUREAU

NOV 15 2018

RECEIVED

Ex.

ORIGIN ID:QFWA (610) 832-7308
JOAN SCARPA
HMI TECHNICAL SOLUTIONS
3 VALLEY SQUARE, SUITE 200
512 TOWNSHIP LINE ROAD
BLUE BELL, PA 19422
UNITED STATES US

SHIP DATE: 15NOV18
ACTWGT: 1.00 LB
CAD: 110045142/INET4040


BILL SENDER

**TO ROSEMARY CHIAVETTA, SECRETARY
PENNSYLVANIA PUBLIC UTILITY COMMISS
COMMONWEALTH KEYSTONE BUILDING
400 NORTH STREET, ROOM N201
HARRISBURG PA 17120**

(717) 783-0703
INV:
PO:

REF: PPLRW8-1003 MUNDY

DEPT:

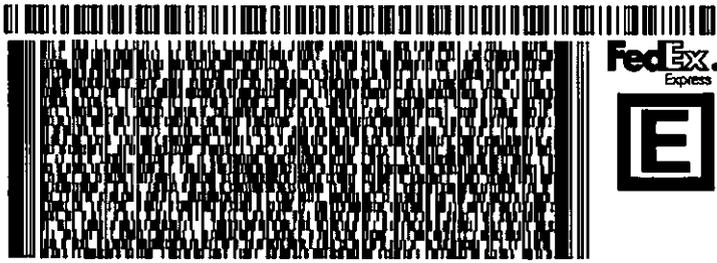


552.03/C362/DC45

**FRI - 16 NOV 10:30A
PRIORITY OVERNIGHT**

TRK# 0201 **7737 3225 0525**

EN MDTA **17120**
PA-US **MDT**

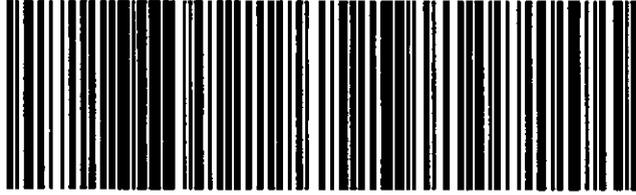

After printing this label:

1. Use the 'Print' button on this page to print your label to your laser or inkjet printer.
2. Fold the printed page along the horizontal line.
3. Place label in shipping pouch and affix it to your shipment so that the barcode portion of the label can be read and scanned.

Warning: Use only the printed original label for shipping. Using a photocopy of this label for shipping purposes is fraudulent and could result in additional billing charges, along with the cancellation of your FedEx account number. Use of this system constitutes your agreement to the service conditions in the current FedEx Service Guide, available on fedex.com. FedEx will not be responsible for any claim in excess of \$100 per package, whether the result of loss, damage, delay, non-delivery, misdelivery, or misinformation, unless you declare a higher value, pay an additional charge, document your actual loss and file a timely claim. Limitations found in the current FedEx Service Guide apply. Your right to recover from FedEx for any loss, including intrinsic value of the package, loss of sales, income interest, profit, attorney's fees, costs, and other forms of damage whether direct, incidental, consequential, or special is limited to the greater of \$100 or the authorized declared value. Recovery cannot exceed actual documented loss. Maximum for items of extraordinary value is \$1,000, e.g., jewelry, precious metals, negotiable instruments and other items listed in our Service Guide. Written claims must be filed within strict time limits, see current FedEx Service Guide.

OUR COMPANY

About FedEx

Our Portfolio

Investor Relations

Careers

FedEx Blog

Corporate Responsibility

Newsroom

Contact Us

MORE FROM FEDEX