

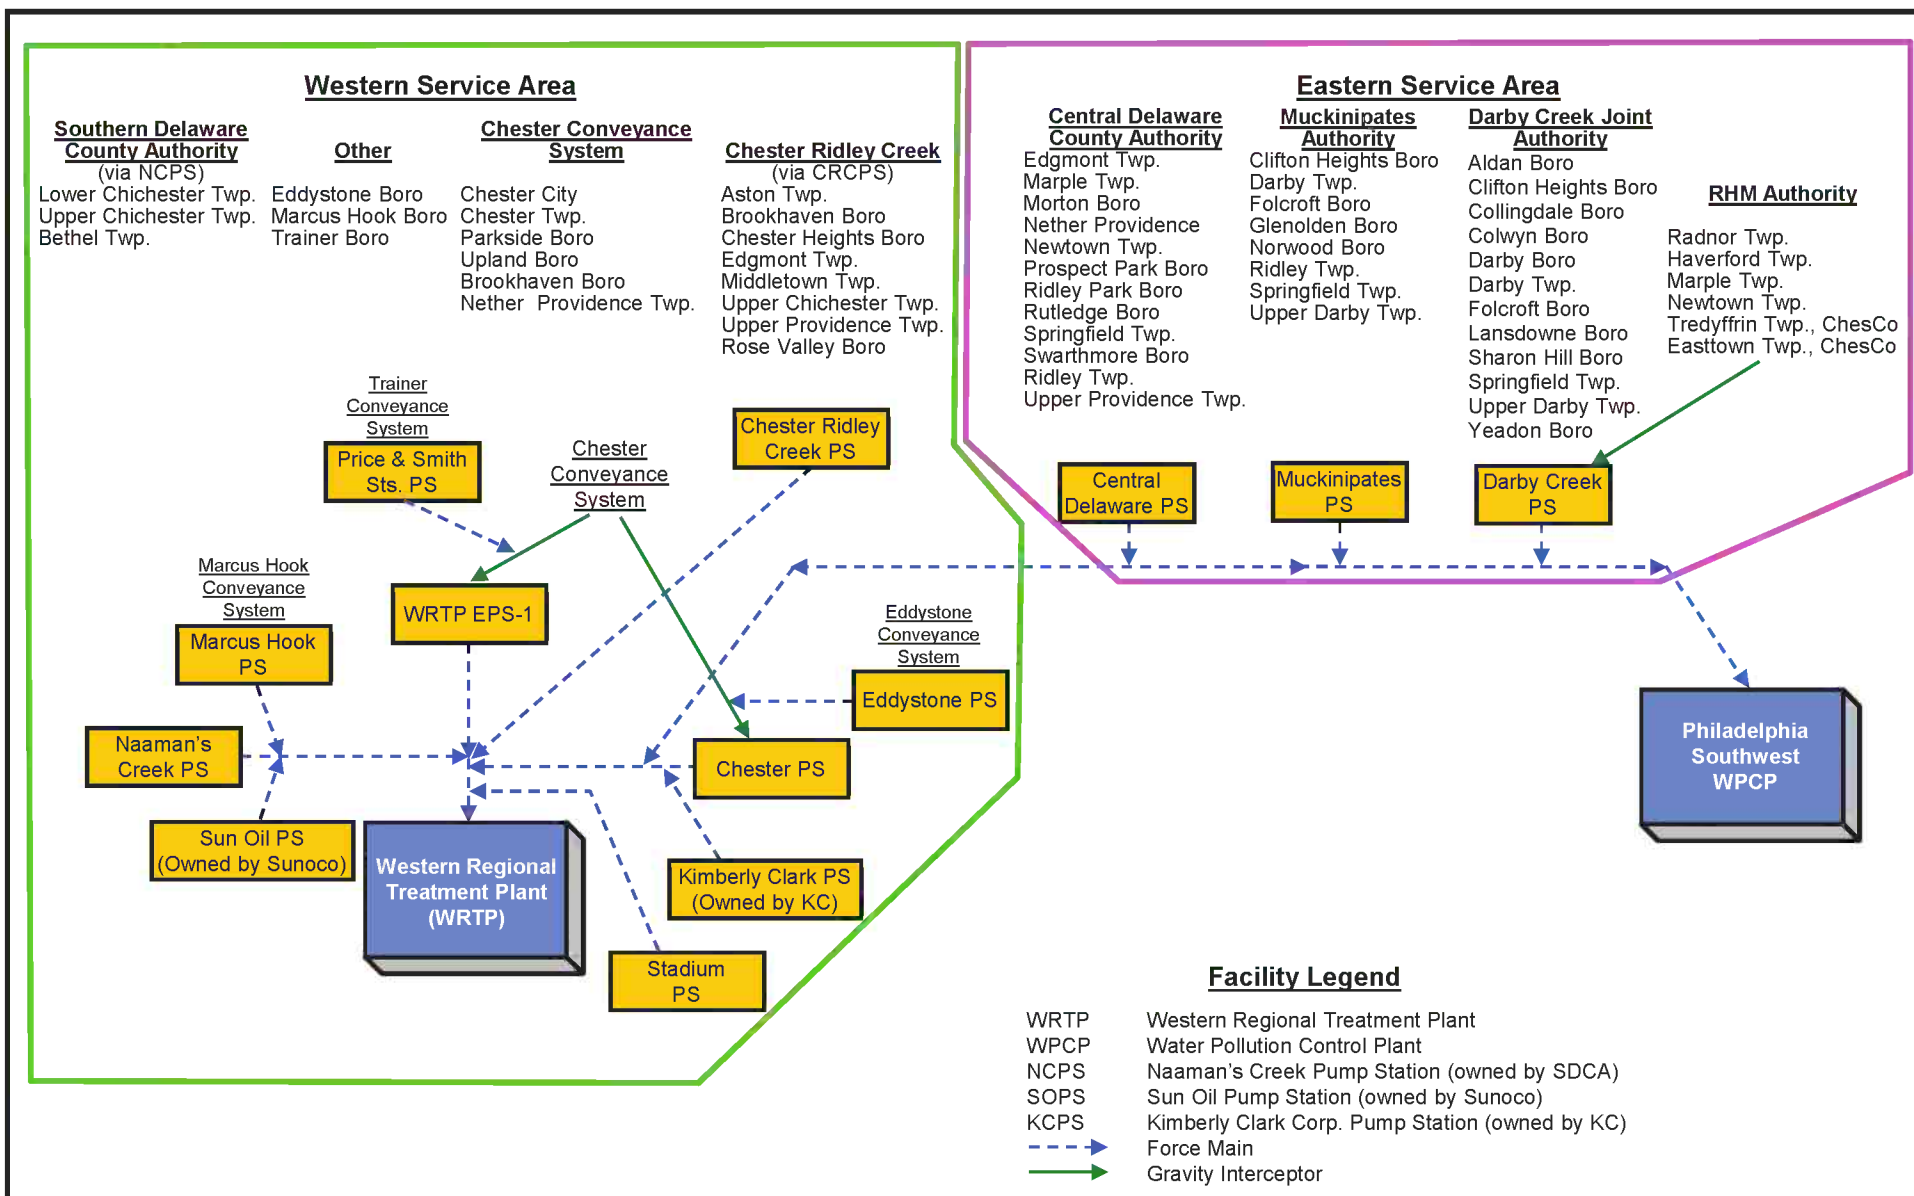


FIGURE A-2
DELCORA's CONVEYANCE SYSTEM

Delaware County Sewage Facilities Served by DELCORA

Treatment Plants (TP)

PS

Pumping Stations (PS)
(yellow tag owned by DELCORA)

Eastern Interceptors (owned by others)

Force Mains

Roads

Central Delaware County Authority

Edgmont Area Owned/Operated
by DELCORA

Muckinipates Authority

Darby Creek Joint Authority

RHM Authority

Delaware River Service Area

Southern Delaware County Authority

Chester/Ridley Creek Service Area

Rose Valley Service Area


Combined Sewer Area

Marcus Hook Service Area

3,000 1,500 0 3,000 6,000 9,000 Feet


1 0.5 0 1 Miles


N
W E
S

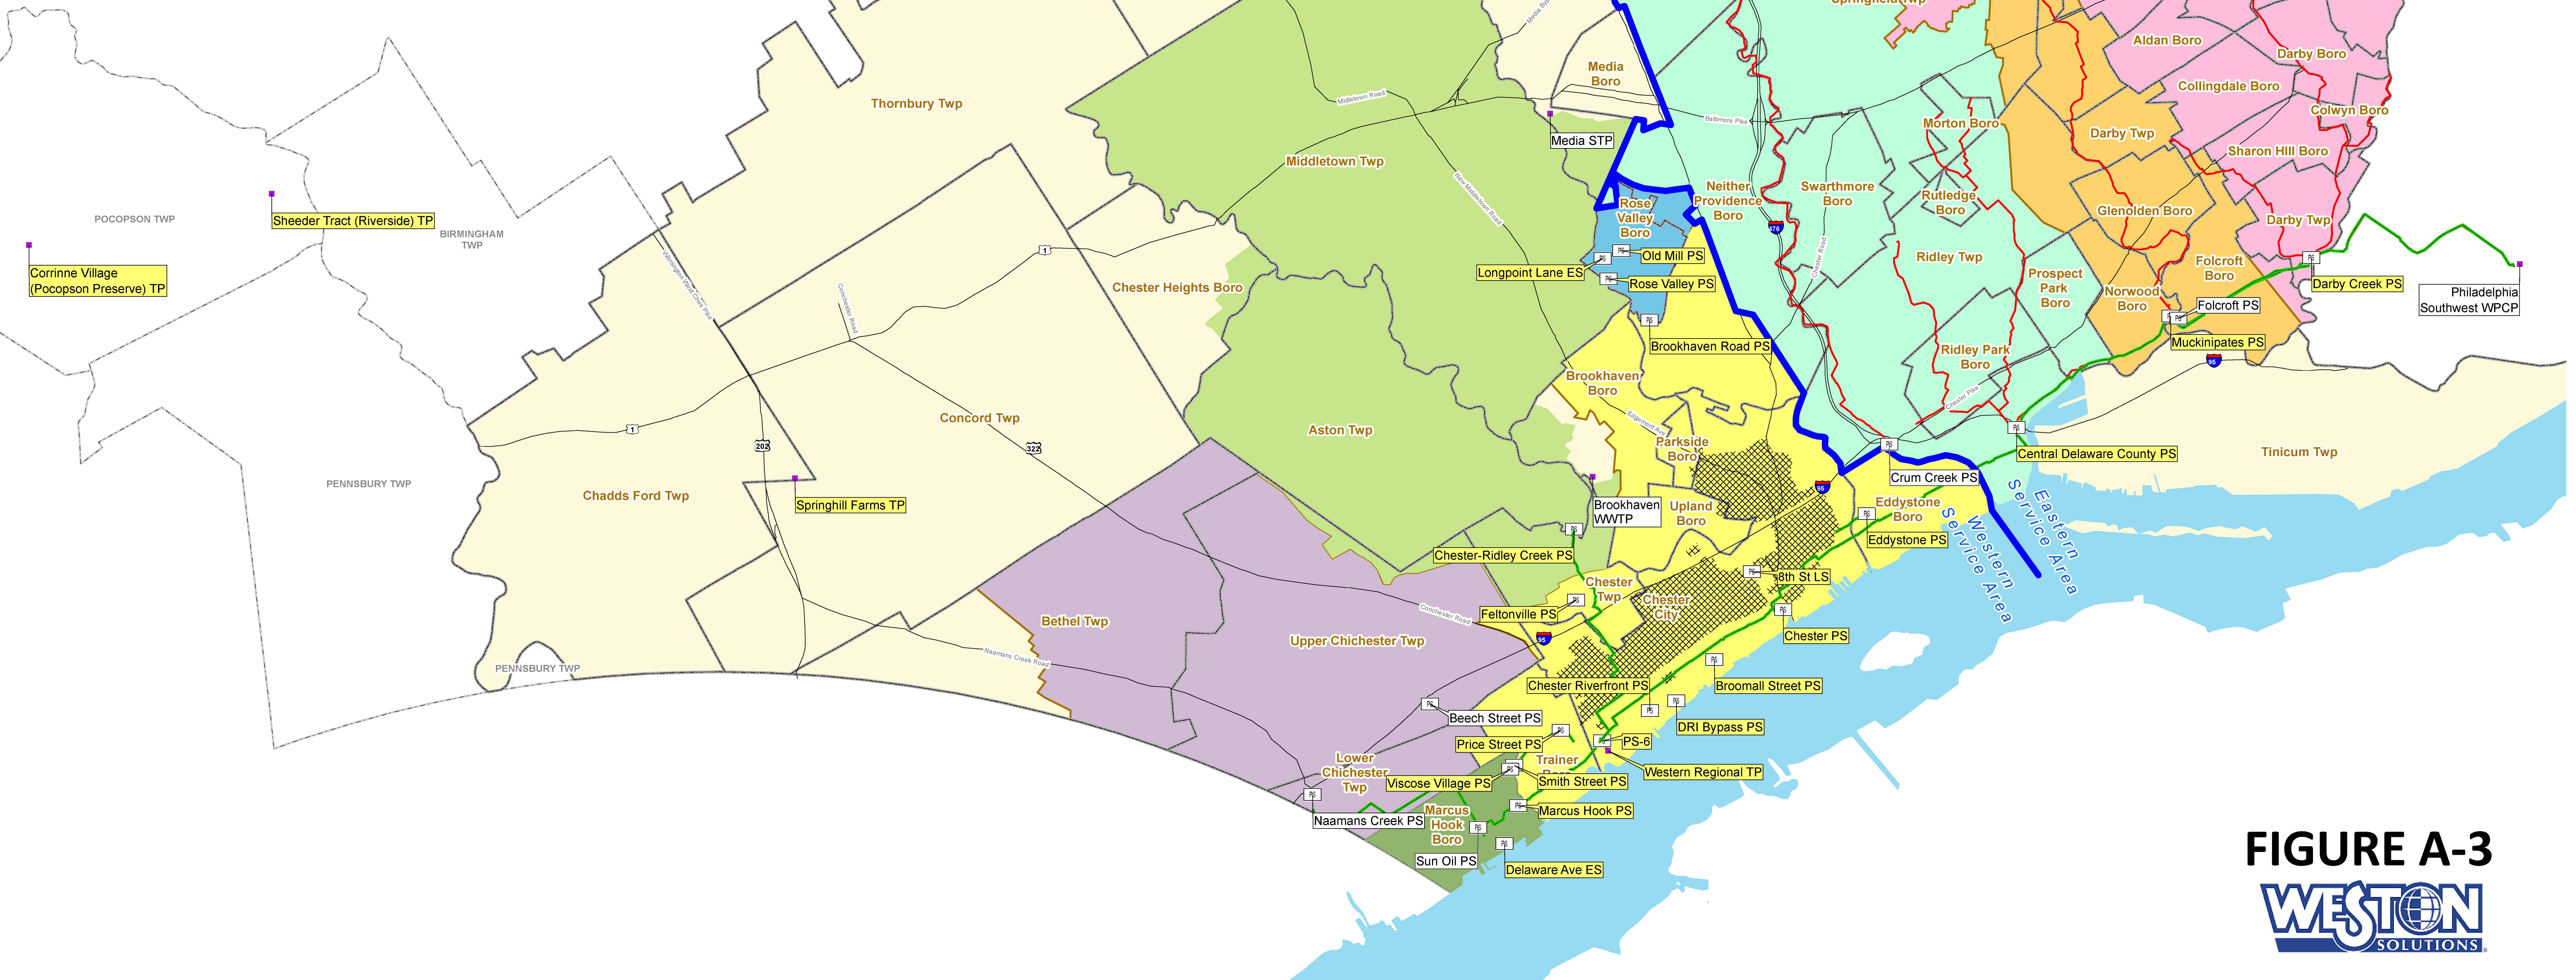

File: Y:\delcora\mxds\East_Sewer_facilities_update_2019.mxd 12/5/2019 10:35:34 AM STROBRID



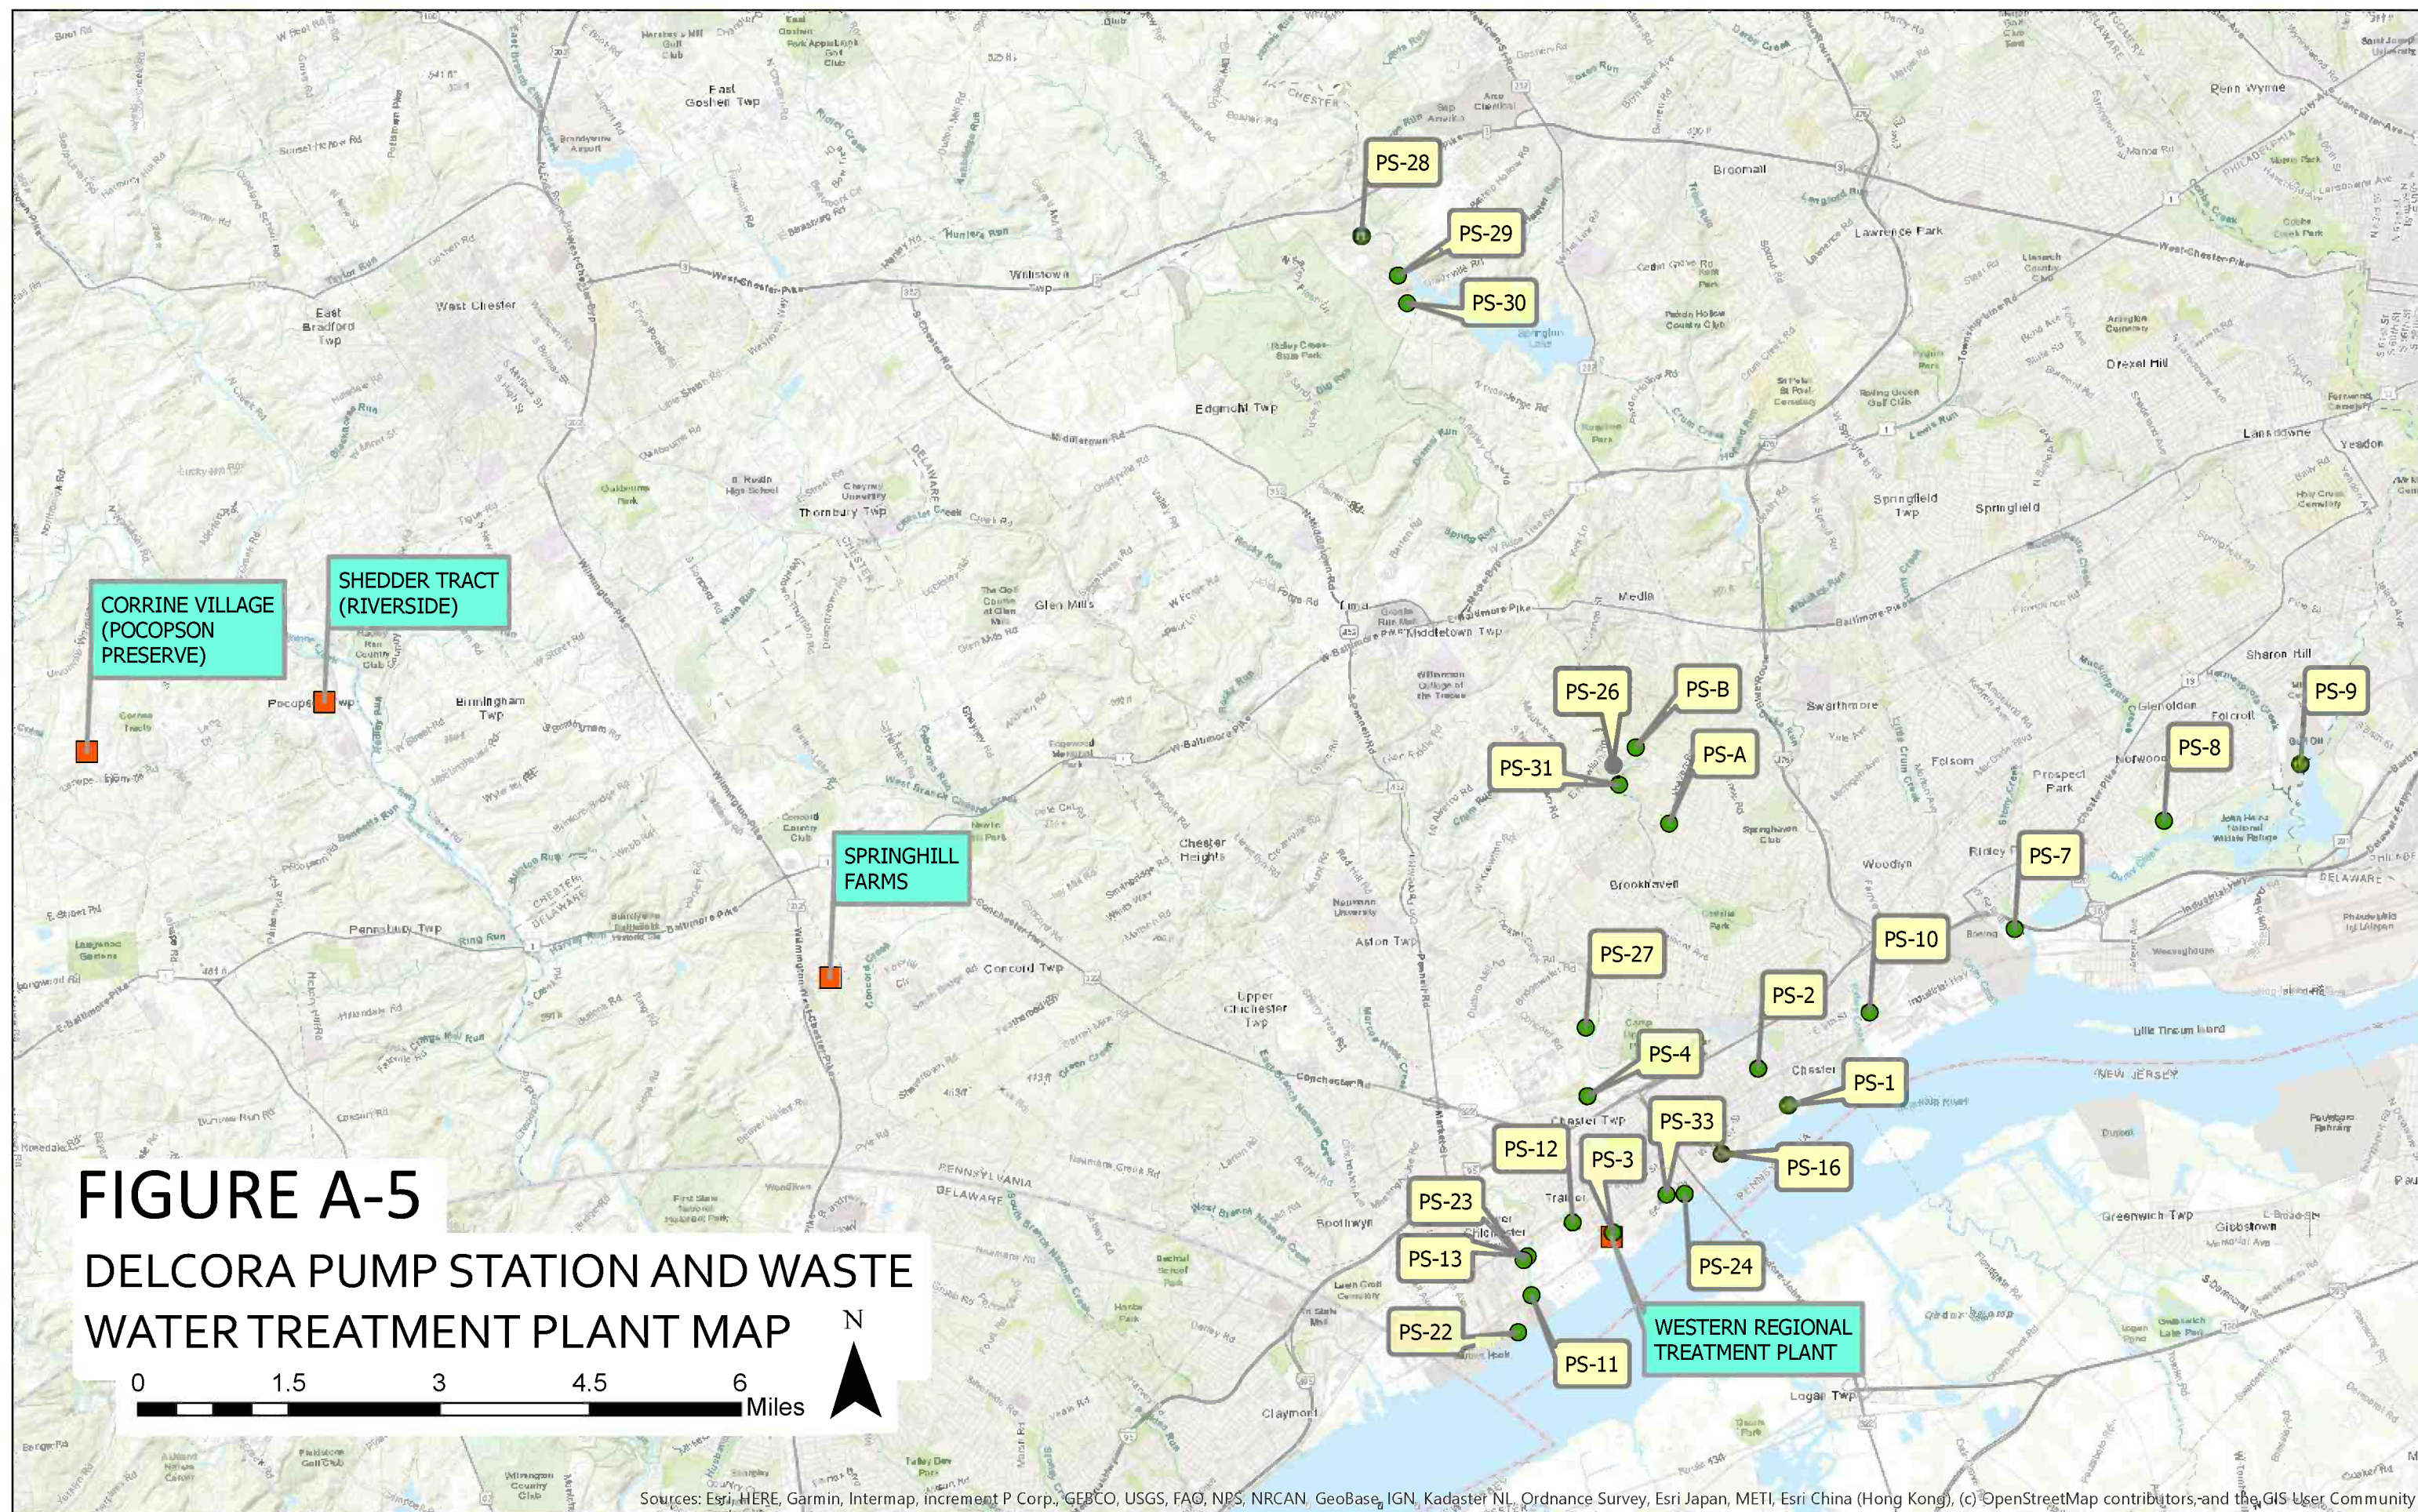

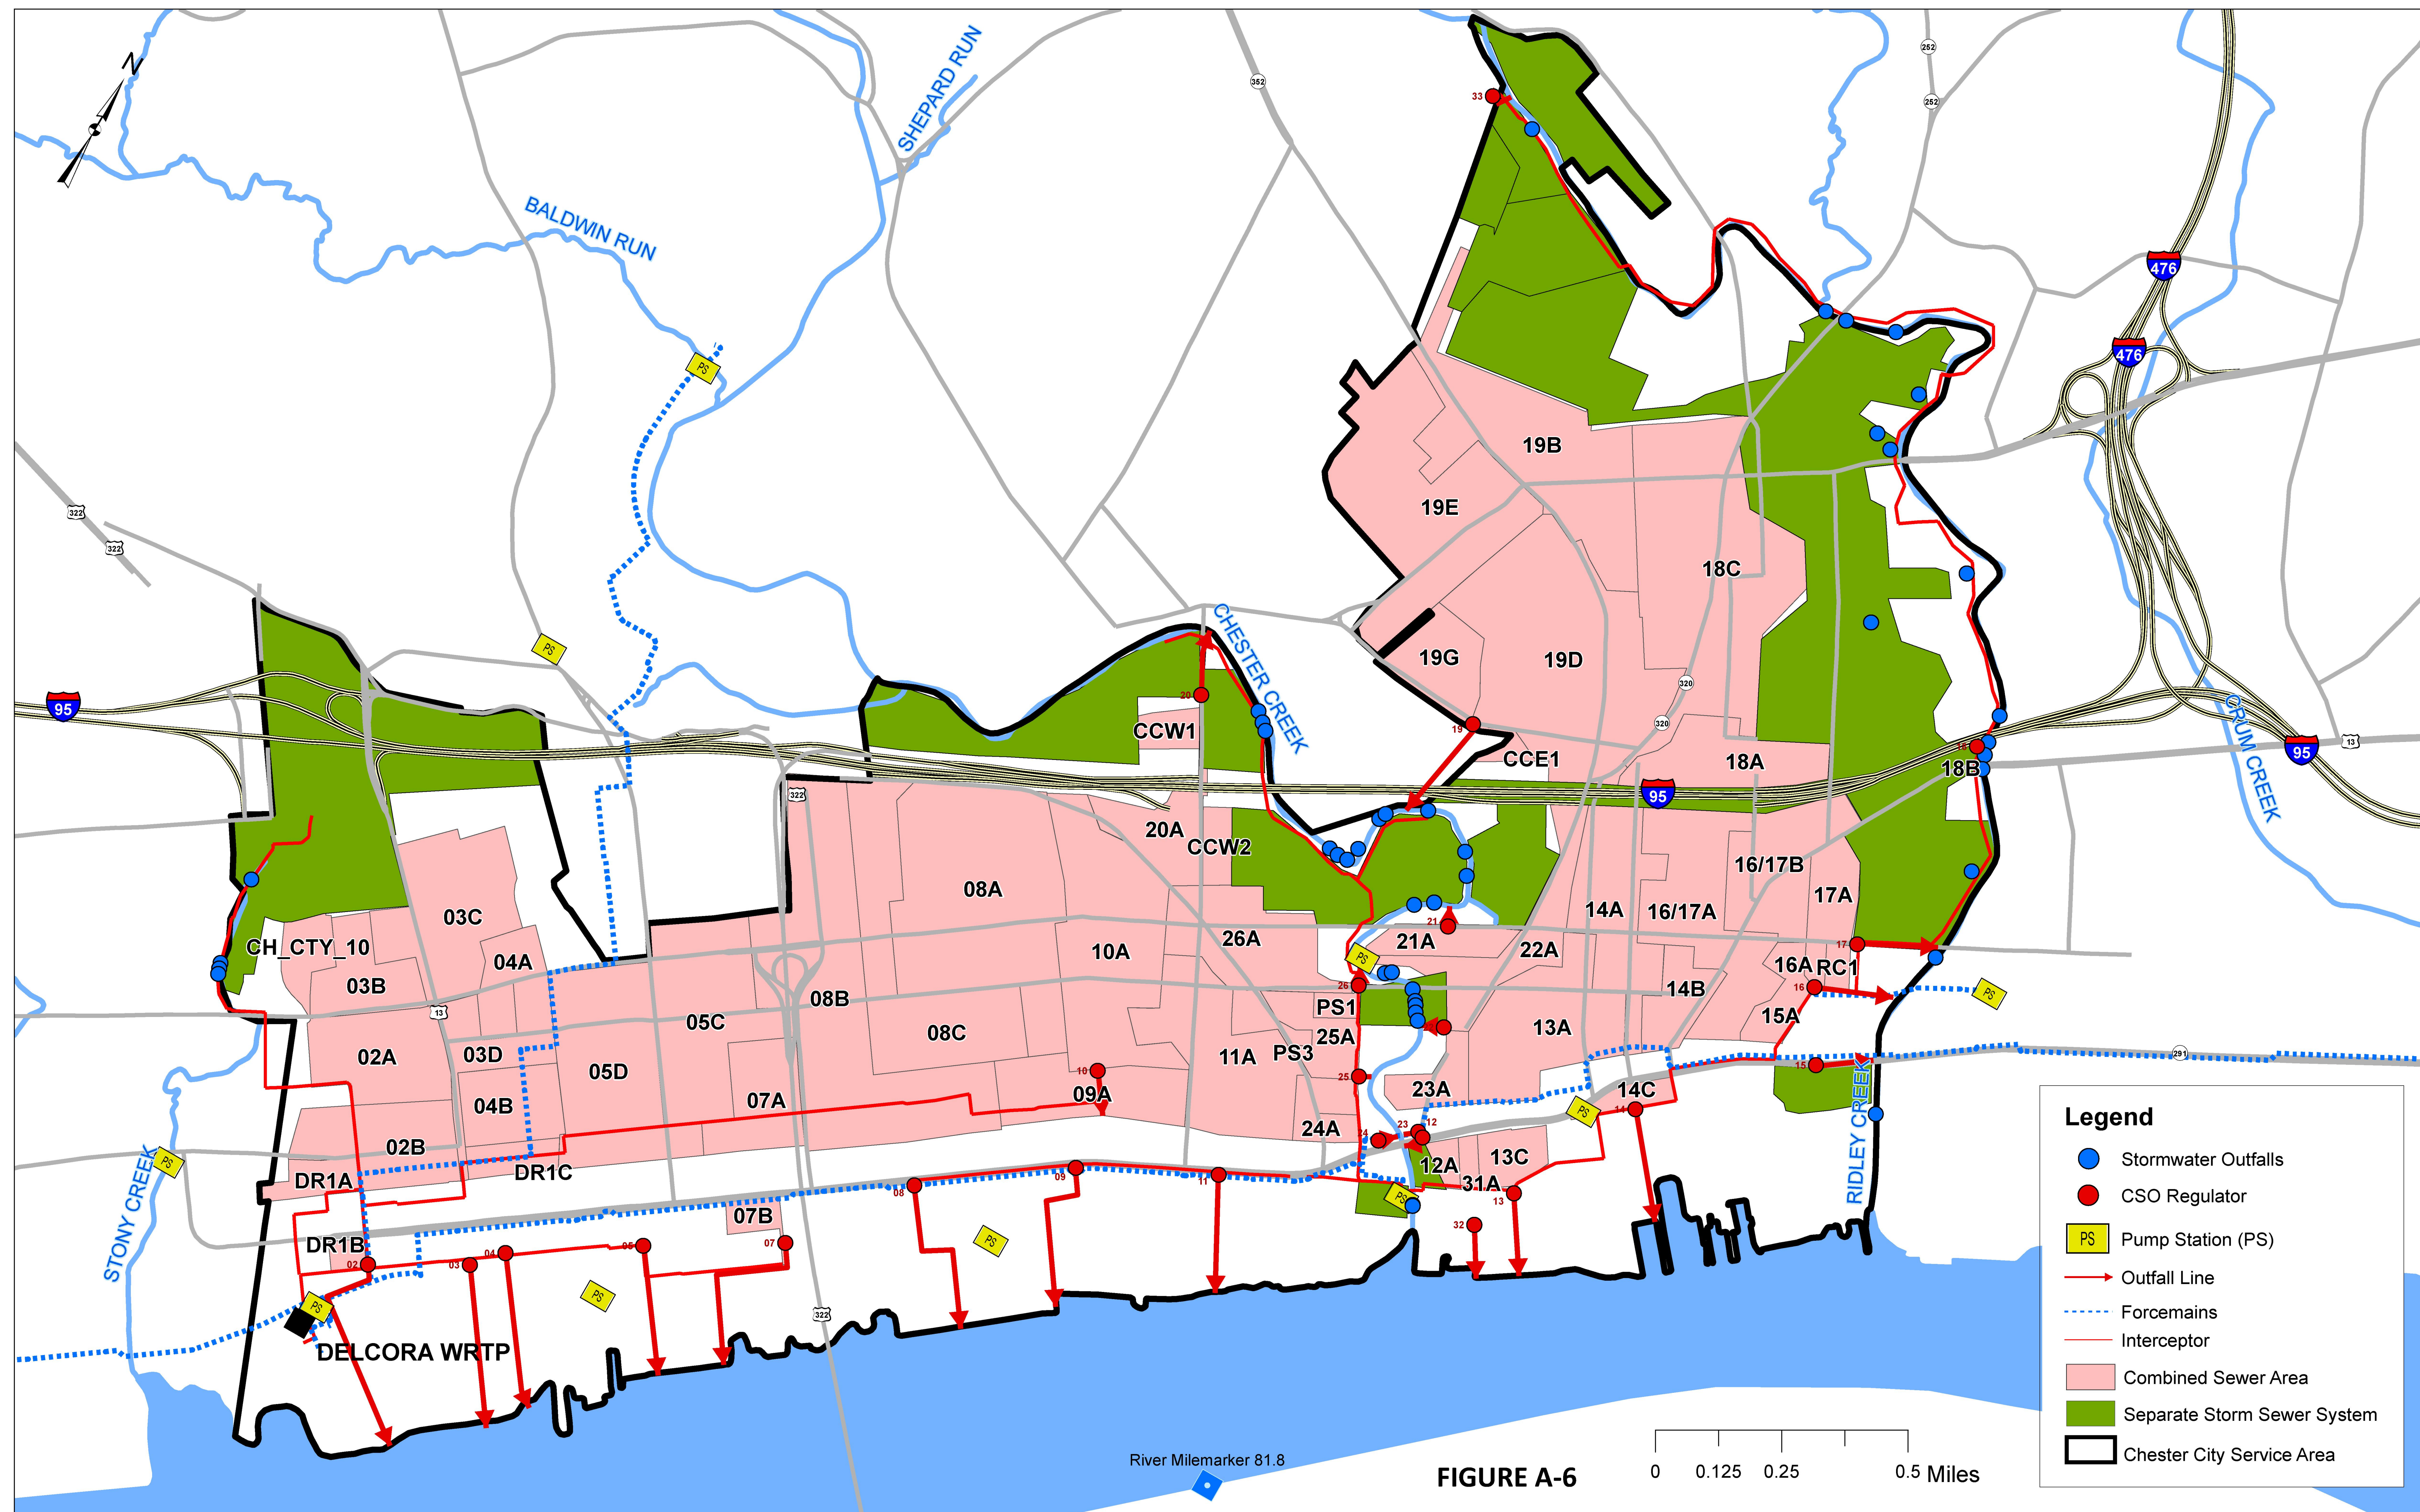

APPENDIX B

- **Uniform System of Accounts - Section 300**
- **ACT 12 (HB1326)**

WASTEWATER UTILITY PLANT ACCOUNTS

	<u>.1</u>	<u>.2</u>
	Intangible	Collection
	Plant	Plant
351. Organization	351.1	XXXXXXXXXX
352. Franchises	352.1	XXXXXXXXXX
353. Land and Land Rights	XXXXXXXXXX	353.2
354. Structures and Improvements	XXXXXXXXXX	354.2
355. Power Generation Equipment	XXXXXXXXXX	355.2
360. Collection Sewers - Force	XXXXXXXXXX	360.2
361. Collection Sewers - Gravity	XXXXXXXXXX	361.2
362. Special Collecting Structures	XXXXXXXXXX	362.2
363. Services to Customers	XXXXXXXXXX	363.2
364. Flow Measuring Devices	XXXXXXXXXX	364.2
365. Flow Measuring Installations	XXXXXXXXXX	365.2
366. Reuse Services	XXXXXXXXXX	XXXXXXXXXX
367. Reuse Meters and Meter Installations	XXXXXXXXXX	XXXXXXXXXX
370. Receiving Wells	XXXXXXXXXX	XXXXXXXXXX
371. Pumping Equipment	XXXXXXXXXX	XXXXXXXXXX
374. Reuse Distribution Reservoirs	XXXXXXXXXX	XXXXXXXXXX
375. Reuse Transmission and Distribution System	XXXXXXXXXX	XXXXXXXXXX
380. Treatment and Disposal Equipment	XXXXXXXXXX	XXXXXXXXXX
381. Plant Sewers	XXXXXXXXXX	XXXXXXXXXX
382. Outfall Sewer Lines	XXXXXXXXXX	XXXXXXXXXX
389. Other Plant and Misc. Equipment	389.1	389.2
390. Office Furniture and Equipment	XXXXXXXXXX	XXXXXXXXXX
391. Transportation Equipment	XXXXXXXXXX	XXXXXXXXXX
392. Stores Equipment	XXXXXXXXXX	XXXXXXXXXX
393. Tools, Shop and Garage Equipment	XXXXXXXXXX	XXXXXXXXXX
394. Laboratory Equipment	XXXXXXXXXX	XXXXXXXXXX
395. Power Operated Equipment	XXXXXXXXXX	XXXXXXXXXX
396. Communication Equipment	XXXXXXXXXX	XXXXXXXXXX
397. Miscellaneous Equipment	XXXXXXXXXX	XXXXXXXXXX
398. Other Tangible Plant	XXXXXXXXXX	XXXXXXXXXX

WASTEWATER UTILITY PLANT ACCOUNTS

<u>.3</u>	<u>.4</u>	<u>.5</u>	<u>.6</u>	<u>.7</u>
System Pumping Plant	Treatment and Disposal Plant	Reclaimed Water Treatment Plant	Reclaimed Water Distribution Plant	General Plant
XXXXXXXXXX	XXXXXXXXXX	XXXXXXXXXX	XXXXXXXXXXXX	XXXXXXXXXX
XXXXXXXXXX	XXXXXXXXXX	XXXXXXXXXX	352.6	XXXXXXXXXX
353.3	353.4	353.5	353.6	353.7
354.3	354.4	354.5	354.6	354.7
355.3	355.4	355.5	355.6	XXXXXXXXXX
XXXXXXXXXX	XXXXXXXXXX	XXXXXXXXXX	XXXXXXXXXX	XXXXXXXXXX
XXXXXXXXXX	XXXXXXXXXX	XXXXXXXXXX	XXXXXXXXXX	XXXXXXXXXX
XXXXXXXXXX	XXXXXXXXXX	XXXXXXXXXX	XXXXXXXXXX	XXXXXXXXXX
XXXXXXXXXX	XXXXXXXXXX	XXXXXXXXXX	XXXXXXXXXX	XXXXXXXXXX
XXXXXXXXXX	XXXXXXXXXX	XXXXXXXXXX	XXXXXXXXXX	XXXXXXXXXX
XXXXXXXXXX	XXXXXXXXXX	XXXXXXXXXX	XXXXXXXXXX	XXXXXXXXXX
XXXXXXXXXX	XXXXXXXXXX	XXXXXXXXXX	366.6	XXXXXXXXXX
XXXXXXXXXX	XXXXXXXXXX	XXXXXXXXXX	367.6	XXXXXXXXXX
370.3	XXXXXXXXXX	XXXXXXXXXX	XXXXXXXXXX	XXXXXXXXXX
371.3	XXXXXXXXXX	371.5	371.6	XXXXXXXXXX
XXXXXXXXXX	XXXXXXXXXX	374.5	XXXXXXXXXX	XXXXXXXXXX
XXXXXXXXXX	XXXXXXXXXX	XXXXXXXXXX	375.6	XXXXXXXXXX
XXXXXXXXXX	380.4	380.5	XXXXXXXXXX	XXXXXXXXXX
XXXXXXXXXX	381.4	381.5	XXXXXXXXXX	XXXXXXXXXX
XXXXXXXXXX	382.4	XXXXXXXXXX	XXXXXXXXXX	XXXXXXXXXX
389.3	389.4	389.5	389.6	XXXXXXXXXX
XXXXXXXXXX	XXXXXXXXXX	XXXXXXXXXX	XXXXXXXXXX	390.7
XXXXXXXXXX	XXXXXXXXXX	XXXXXXXXXX	XXXXXXXXXX	391.7
XXXXXXXXXX	XXXXXXXXXX	XXXXXXXXXX	XXXXXXXXXX	392.7
XXXXXXXXXX	XXXXXXXXXX	XXXXXXXXXX	XXXXXXXXXX	393.7
XXXXXXXXXX	XXXXXXXXXX	XXXXXXXXXX	XXXXXXXXXX	394.7
XXXXXXXXXX	XXXXXXXXXX	XXXXXXXXXX	XXXXXXXXXX	395.7
XXXXXXXXXX	XXXXXXXXXX	XXXXXXXXXX	XXXXXXXXXX	396.7
XXXXXXXXXX	XXXXXXXXXX	XXXXXXXXXX	XXXXXXXXXX	397.7
XXXXXXXXXX	XXXXXXXXXX	XXXXXXXXXX	XXXXXXXXXX	398.7