



Southwest Delaware County Municipal Authority Sanitary Sewer Mapping of Collection Areas and Sub-Areas

ASTON TOWNSHIP DELAWARE COUNTY, PA



Last Revised: January 21, 2019

LEGEND

- CHESTER CR. INTERCEPTOR/BALDWIN RUN INTERCEPTOR DIVIDE
- EXIST. SANITARY SEWER MANHOLE & NUMBER
- EXIST. SANITARY SEWER PIPE w/FLOW ARROW
- ⊗ EXIST. SANITARY SEWER GRINDER PUMP
- ⊕ EXIST. SANITARY SEWER PUMP STATION
- EXIST. SANITARY SEWER FORCE MAIN
- METERED LOCATION
- PROPOSED METERING LOCATION



1060 ANDREW DRIVE SUITE 140
WEST CHESTER, PA 19380
(P) 610-840-2500
(F) 610-840-2501

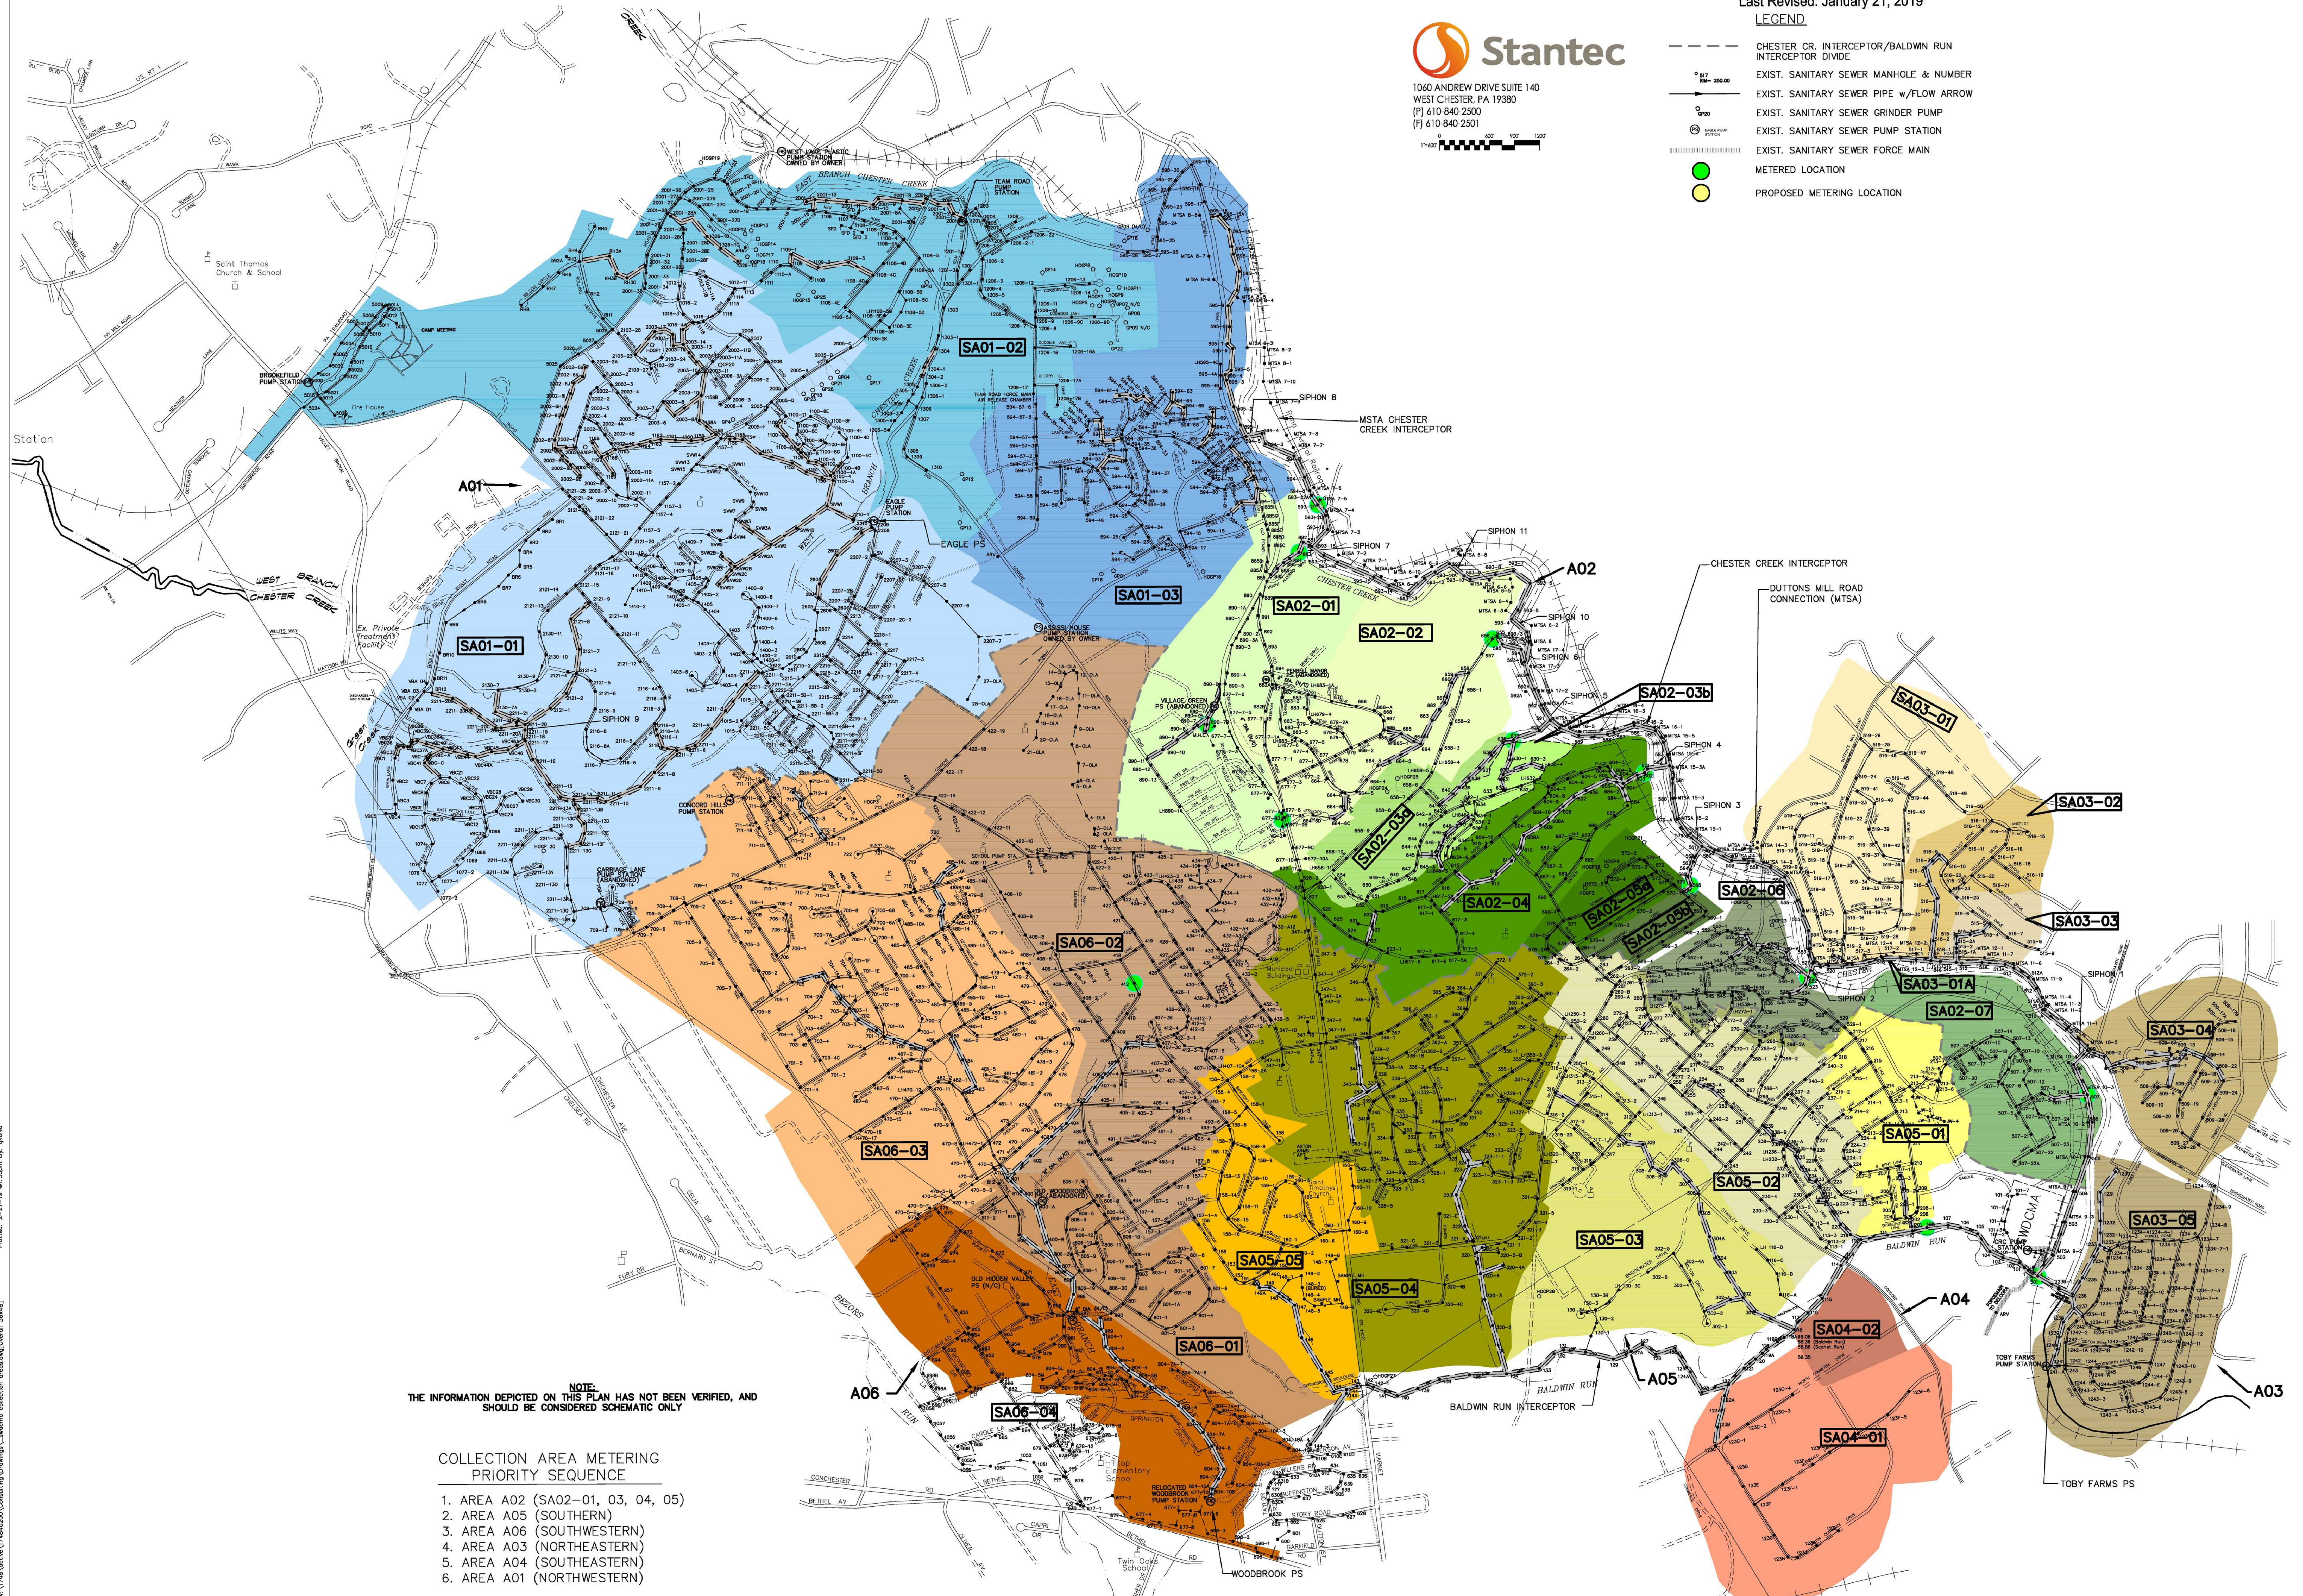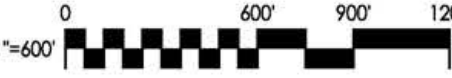

NOTE:
THE INFORMATION DEPICTED ON THIS PLAN HAS NOT BEEN VERIFIED, AND
SHOULD BE CONSIDERED SCHEMATIC ONLY

COLLECTION AREA METERING PRIORITY SEQUENCE

1. AREA A02 (SA02-01, 03, 04, 05)
2. AREA A05 (SOUTHERN)
3. AREA A06 (SOUTHWESTERN)
4. AREA A03 (NORTHEASTERN)
5. AREA A04 (SOUTHEASTERN)
6. AREA A01 (NORTHWESTERN)