


THIS DRAWING IS THE PROPERTY OF PPL ELECTRIC UTILITIES AND CONTAINS PROPRIETARY AND CONFIDENTIAL INFORMATION WHICH MUST NOT BE DUPLICATED, USED OR DISCLOSED WITHOUT WRITTEN AUTHORIZATION FROM PPL ELECTRIC UTILITIES.

3-477, 37 STRD. H.D. AL., 80MILS XLP CONDR'S. (12KV)
 1-4/0.6/1 STRD. ACSR. NEUTRAL

MAX. SAG TEMP.
 CONDR'S. = 193° F (89° C)
 OHGW = 227° F (108° C)

1-50'-CL.-3. WOOD POLE
 75630/N49141

1-50'-CL.-3. WOOD POLE
 75631/N49168

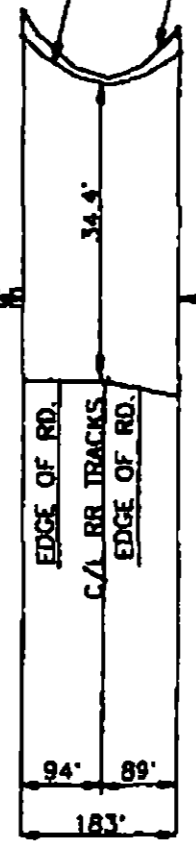


PROFILE:
 SCALE: 1" = 200' HORZ.
 1" = 20' VERT.

CERTIFIED CORRECT PLANS
John P. P.E.
 Engineer
 Approved by Bureau of Technical Utility Services
PA PUBLIC UTILITY COMMISSION
 ATTEST *Robert...*
 Secretary

PLAN:
 SCALE: 1" = 100'

RECEIVED
 2020 DEC 22 AM 7:38
 PA PUC
 SECRETARY'S BUREAU

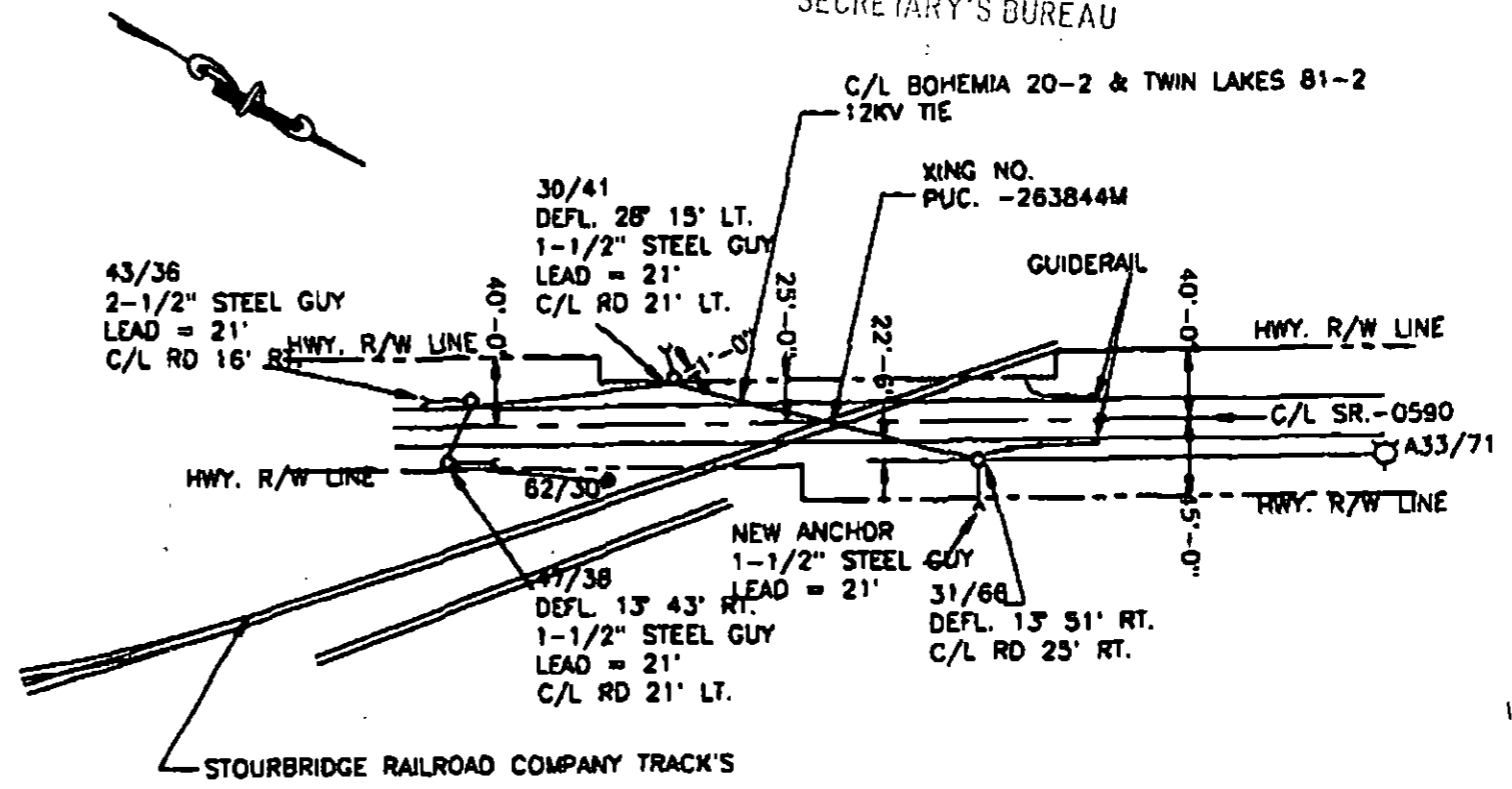

RECEIVED
 AUG 13
 PA PUBLIC
 SECRETARY'S BUREAU

REV D = ECN 1388

NO.	DATE	ACCT.	REVISION	BY	REVIEWED	APPROVED
1	8/20/20	2050737	REVISED TO SHOW ADDITION OF POLE 43/36, AND CHANGES TO GUYING AND POLE	JJA	RRH	BDM

ACCT- 200192	BOHEMIA 20-2 AND TWIN LAKES 81-2 12KV TIE LINES	
SCALE- AS SHOWN	PLAN SHOWING ELECTRIC UTILITIES OVER DELAWARE LACKAWAXEN & STOURBRIDGE RAILROAD COMPANY	
BY- CDW	AT PUC. CROSSING NO. 263844M	
REVIEWED MJS JMD	LACKAWAXEN TWP. PIKE CO., PA.	
CEI APPROVED Confidential	DATE 9/27/13	PPL ELECTRIC UTILITIES
AC PPL DRAWING NO.	SHEET NO.	REV.
CAD ID EU00503859	1	1

PISS LOCATION CODES PUC & PROFILE 756-491-N1 FACILITY MAP C SORTS

A-2020-3021679

PPL ELECTRIC UTILITIES (8/01)

PC CAD