
 Michael Liddy,
 v.
 PECO Energy Company-Gas

Docket No.: C-2021-3028123

Initial Call-in
 Telephonic Hearing

Pages 1 - 190

Judge's Chambers
 State Office Building
 801 Market Street
 Philadelphia, PA

Wednesday, October 27, 2021
 Commencing at 10:05 a.m.

INDEX TO EXHIBITS

Docket No. C-2021-3028123

Hearing Date: October 27, 2021

<u>NUMBER</u>	<u>FOR IDENTIFICATION</u>	<u>IN EVIDENCE</u>
Complainant's Exhibit A	15	184
Power Outages List		
Complainant's Exhibit B	16	185
Doylestown Borough Permit List		
Complainant's Exhibit C	24	185
Liddy House Layout		
Complainant's Exhibit D	21	185
Emails		
Complainant's Exhibit E	22	185
Emails		

INDEX TO EXHIBITS (cont.)

<u>NUMBER</u>	<u>FOR IDENTIFICATION</u>	<u>IN EVIDENCE</u>
Complainant's Exhibit F	22	185
Emails		
Complainant's Exhibit G	13	185
Addendum to Power Outages List		
Complainant's Exhibit H	18	185
Updated PECO Information		
PECO's Exhibit 1	110	187
Low Pressure Gas System Map		
PECO's Exhibit 2	113	187
Doylestown City Map Project		
PECO's Exhibit 3	166	188
Bureau of Consumer Services Decision		
PECO's Exhibit 4	59	188
Field Book Engineering Requests		
PECO's Exhibit 5	62	188
Generator Approvals		

Service Reliability Report For
Laurie A Liddy
211 W Court St.
Doylestown, PA 18901
June 15, 2019 to June 15, 2021

Account Number: 0559944017

Transformer: 10G8H2E

SERVICE CHARACTERISTICS			
<input type="checkbox"/> Single HT	<input type="checkbox"/> Dual HT	<input type="checkbox"/> GS	<input checked="" type="checkbox"/> Residential
Supply 1:	Doylestown 004	Source Substation:	Buckingham
Circuit Miles Aerial:	4.25	Circuit Miles UG:	0.89

OUTAGE HISTORY			
(Only outages > 5 minutes affecting this customer are listed)			
Date/Time	Storm (Y=Yes, N=No)	Cause	Interruption Duration (Minutes)
06/04/2021 02:46 PM	Y	Vegetation: Tree contact	32
05/29/2021 08:23 AM	Y	Partial power: Defective transformer	335
05/27/2021 12:44 AM	Y	Vegetation: Tree down	111
04/01/2021 01:05 PM	N	Equipment failure: Switch	62
12/25/2020 01:39 AM	Y	Vegetation: Tree limb	226
10/02/2020 11:17 AM	N	Vegetation: Large tree down	15
08/04/2020 09:49 AM	Y	Vegetation: Tree contact	1,932
06/03/2020 12:17 PM	Y	Vegetation: Tree contact	1,418
04/13/2020 01:11 PM	Y	Vegetation: Tree on wire	99
10/31/2019 11:49 PM	Y	Vegetation: Tree on wire	368
08/09/2019 05:43 PM	N	Equipment failure: Wire down	48

RELIABILITY ENHANCEMENTS – DOYLESTOWN 004	
Status	Description
Completed 08/04/2020	WO 16501302 – Pole replaced
Completed 09/01/2020	WO 16501595 – Pole replaced
Completed 12/23/2020	WO 16751201 – Pole replaced
Completed 12/23/2020	WO 16751199 – Pole replaced
Completed 04/07/2021	WO 16590851 – Installed 3 automatic switching devices
Design	PD 2R21150817 – 9 locations of aerial equipment upgrades

RELIABILITY ENHANCEMENTS – BUCKINGHAM 354 RM2 (SOURCE)	
Status	Description
Completed 08/05/2020	WO 16455169: Pole replaced
Completed 09/10/2020	WO 16501595: Pole replaced
Completed 11/11/2020	WO 16455186: Pole replaced
Active	WO 17277856: Vegetation trimming
Active	WO 16740449: Replace aerial equipment in 15 locations
Design	PD 2R21150824: Relocation of primary conductors and equipment

PREVENTATIVE MAINTENANCE WORK			
Last routine tree trimming:	05/04/2018	Next scheduled trimming:	2022
Last circuit patrol / thermography:	03/19/2020	Next scheduled circuit patrol / thermo:	2021
Note: Mid-cycle tree trimming completed on source substation on 05/29/2020			



EXHIBIT B

Doylestown Borough

57 W Court Street
Doylestown, PA 18901
Phone: (215) 345-4140
Fax: (215) 345-8351
Email: Doylestownborough.net

Permit Values

<u>Date</u>	<u>Permit #</u>	<u>Applicant Name/Location</u>	<u>Description</u>	<u>Est. Value</u>	<u>Fees</u>
05/06/2020	2020405-2	SCATTONS HEATING AND COOLING IN 292 LOGAN ST	INSTALL AC UNIT	\$0.00	\$75.00
04/08/2021	2021389-3	BUCKS CO 100 N MAIN ST, JUSTICE CENTER	bucks county 5th floor build out	\$0.00	\$150.00
07/14/2020	2020710-3	DOYLESTOWN BOROUGH 229 N BROAD ST, CENTRAL BUCKS REGIONAL POLICE DEPARTMENT	RENOVATE AND FIT OUT EXISTING SPACE FOR DOYLESTOWN BOROUGH HALL AND CENTRAL BUCKS REGIONAL POLICE DEPARTMENT	\$0.00	\$0.00
01/23/2020	202061-2	HAPP CONTRACTORS INC 132 N MAIN ST, JAMES LORAH MEMORIAL HOME	INSTALLATION OF MINI SPLIT SYSTEM	\$0.00	\$150.00
07/26/2021	2021805-2	ZAVETA HOME SERVICES LLC 47 W STATE ST	REPAIR EXISTING DAMAGED CHIMNEY, STOOP. REMOVE AC WALL UNIT AND REPLACE WITH MINI SPLIT. WINDOW AND ROOF REPLACEMENT. RECONSTRUCT BAY WINDOW AS APPROVED BY HARB. REPLACE SIDING AND REPAINT EXTERIOR.	\$0.00	\$150.00
02/25/2020	2020172-1	DAVIS MODERN HEATING AND COOLIN 76 S HAMILTON ST	INSTALL A MULTI ZONE DUCTLESS UNIT - NO ELECTRICAL	\$0.00	\$79.50
① 12/09/2020	2020974-2	HIGHTOWER ELECTRIC 73 S HAMILTON ST	INSTALLATION OF GAS GENERATOR	\$0.00	\$75.00
10/26/2020	20201156-1	SSAN INVESTMENTS LP 33 N MAIN ST	REMOVE AND REPLACE ROOFTOP AC UNIT	\$0.00	\$150.00



Doylestown Borough

57 W Court Street
 Doylestown, PA 18901
 Phone: (215) 345-4140
 Fax: (215) 345-8351
 Email: Doylestownborough.net

Permit Values

<u>Date</u>	<u>Permit #</u>	<u>Applicant Name/Location</u>	<u>Description</u>	<u>Est. Value</u>	<u>Fees</u>
10/05/2020	2020579-3	LISA POVLOW 80 HOHLBAIN ALLEY, AKA 95 WOOD STREET	- HVAC UNIT LOCATION DEFERRED - CONSTRUCT NEW SINGLE FAMILY 2 STORY HOME	\$0.00	\$75.00
07/31/2020	2020578-3	LISA POVLOW 70 HOHLBAIN ALLEY, AKA 93 WOOD STREET	ADDITION TO EXISTING SINGLE FAMILY RESIDENCE, LIVING ROOM, BATHROOM AND LAUNDRY	\$0.00	\$75.00
12/18/2020	20201263-2	LISA POVLOW 70 HOHLBAIN ALLEY, AKA 93 WOOD STREET	INSTALLATION OF PROPANE HOUSE GENERATOR	\$0.00	\$75.00
2 02/04/2021	202131-2	CAMPBELL ELECTRIC 45 N CLINTON ST	INSTALLATION OF 16KW GAS GENERATOR	\$0.00	\$75.00
08/18/2020	2020828-3	JARRETT VAUGHAN BUILDERS 186 N CLINTON ST	ENCLOSURE OF EXISTING FRON PORCH AS PER PLANS SUBMITTED	\$0.00	\$75.00
06/15/2021	2021639-3	THE CALHOUN CO INC 171 N BROAD ST	CONVERSION FROM NON-RESIDENTIAL TO RESIDENTIAL - ADD SMALL ADDITION IN REAR	\$0.00	\$75.00
03/24/2021	2021319-3	THE BASEMENT FINISHER INC 32 BRIDGE ST	BASEMENT REMODEL WITH BATHROOM	\$0.00	\$0.00
12/29/2020	20201416-1	J A SMITH HEATING AND AIR CONDITI 190 GREEN ST	REMOVE AND REPLACE GAS BOILER WITH NEW	\$0.00	\$79.50
09/16/2020	2020925-2	VICTORIA ZEBRO 43 LAFAYETTE ST	ADDITION OVER EXISTING GARAGE AND REPLACEMENT OF AGING SPLIT SYSTEM HVAC	\$0.00	\$75.00
01/27/2021	20201375-2	LOU MENTA ELECTRIC 267 W COURT ST	INSTALLATION OF GAS HOUSE GENERATOR	\$0.00	\$75.00



Doylestown Borough

57 W Court Street
Doylestown, PA 18901
Phone: (215) 345-4140
Fax: (215) 345-8351
Email: Doylestownborough.net

Permit Values

#3 House is 3 doors away!

Home owners Brother works for PECO!

<u>Date</u>	<u>Permit #</u>	<u>Applicant Name/Location</u>	<u>Description</u>	<u>Est. Value</u>	<u>Fees</u>
3 01/07/2021	20201414-2	KIRKPATRICK ELECTRIC INC 241 W COURT ST	INSTALLATION OF HOUSE GENERATOR NATURAL GAS	\$0.00	\$75.00
06/24/2021	2021724-2	MICHAEL & LAURIE LIDDY 211 W COURT ST	INSTALLATION OF GAS GENERATOR	\$0.00	\$75.00
01/07/2020	20191567-3	JARRETT VAUGHAN BUILDERS INC 171 MECHANICS ST	RENOVATION TO HOUSE ENLARGE DOOR OPENINGS, RENOVATE MASTER BATH NEW HVAC AND PLUMBING	\$0.00	\$75.00
4 10/01/2020	2020779-2	KIRKPATRICK ELECTRIC INC 171 MECHANICS ST	INSTALLATION OF HOUSE GENERATOR	\$0.00	\$75.00
05/12/2021	2021518-2	JA SMITH HEATING AND A/C 151 S WEST ST	REPLACING OIL FURNACE WITH GAS FURNACE AND ADDING CENTRAL A/C	\$0.00	\$150.00
03/17/2020	2020190-3	THE CALHOUN CO INC 112 MARY ST	ADD ON TO REAR OF EXISTING HOUSE. TWO STORIES AND RENOVATIONS OF EXISTING HOUSE	\$0.00	\$75.00
10/01/2020	2020997-1	NEMORAL ACQUISITION LLC 112 E STATE ST	INSTALLATION OF 6 MINI SPLIT UNITS TO 6 APARTMENTS - AS PER REVISED PLANS	\$0.00	\$454.50
04/19/2021	2021413-2	KENNETH ARMOUR 139 E OAKLAND AVE	ELECTRICAL - HVAC AND PLUMBING WORK FOR RENOVATION	\$0.00	\$75.00
08/12/2020	2020799-3	J R MAXWELL BUILDERS INC 145 E OAKLAND AVE	RENOVATION AND ADDITION AS PER HARBS RECOMMENDATIONS TO FIRST FLOOR AND SUNROOM AND ADDITION OF MASTER SUITE	\$0.00	\$75.00



Doylestown Borough

57 W Court Street
 Doylestown, PA 18901
 Phone: (215) 345-4140
 Fax: (215) 345-8351
 Email: Doylestownborough.net

Permit Values

<u>Date</u>	<u>Permit #</u>	<u>Applicant Name/Location</u>	<u>Description</u>	<u>Est. Value</u>	<u>Fees</u>
04/08/2021	2021293-3	SCHUMACHER AND ASSOCIATES 106 E OAKLAND AVE	INSTALLATION OF CMU WALLS, TERRACE, SMALL RETAINING WALL, SHED, OUTDOOR PIZZA OVEN AS PER PLANS SUBMITTED	\$0.00	\$75.00
01/09/2020	20191503-3	BRIDGE VALLEY CONSTRUCTION 156 E OAKLAND AVE	CONSTRUCTION OF SINGLE FAMILY DWELLING HOUSE DESTROYED BY TREE	\$0.00	\$75.00
08/10/2020	2020728-3	ONE (120) ATHENS AVE ASSOC LLC 168 E OAKLAND AVE	CONSTRUCTION OF SINGLE FAMILY HOME	\$0.00	\$75.00
07/31/2020	2020610-3	JIM AND KAREN WATTS 155 E ASHLAND ST	CONSTRUCT NEW HOME WITH DETACHED GARAGE	\$0.00	\$75.00
08/21/2020	2020845-2	CYRUS J MORGAN 152 E ASHLAND ST	construction of a new in ground concrete swimming pool	\$0.00	\$75.00
08/21/2020	2020843-3	BRIAN M & REBECCA S VAUGHAN 128 E ASHLAND ST	FIT OUT TO ATTIC ABOVE GARAGE TO CREATE A SPARE BEDROOM FOR GUESTS	\$0.00	\$75.00
04/15/2020	2020370-2	County of Bucks 138 S Pine St, James A Michener Art Museum	INSTALLATION OF GENERATOR	\$0.00	\$150.00
04/01/2021	2021188-3	ARCADIA AT DOYLETOWN HOLDINGS 2 238 N MAIN ST	INTERNAL RENOVATION TO VICTORIAN TWIN HOUSE	\$0.00	\$75.00
04/01/2021	2021187-3	ARCADIA AT DOYLESTOWN HOLDINGS 236 N MAIN ST	INTERNAL RENOVATION TO VICTORIAN TWIN HOUSE	\$0.00	\$75.00
04/29/2020	2020401-3	PICCIONE CONSTRUCTION LLC 350 S MAIN ST UNIT 103, PENNS COURT CONDOMINIUMS	FIT-OUT FOR DR. KNIGHT DENTAL OFFICE AS PER PLANS SUBMITTED	\$0.00	\$150.00



Doylestown Borough

57 W Court Street
 Doylestown, PA 18901
 Phone: (215) 345-4140
 Fax: (215) 345-8351
 Email: Doylestownborough.net

Permit Values

<u>Date</u>	<u>Permit #</u>	<u>Applicant Name/Location</u>	<u>Description</u>	<u>Est. Value</u>	<u>Fees</u>
04/26/2021	2021449-1	216 S MAIN STREET ENTERPRISE LLC 216 S MAIN ST	disconnecting and removing dispensers and islands and replacing with two new upgraded dispensers and islands	\$25,000.00	\$304.50
05/25/2021	2021548-3	ARCADIA AT DOYLESTOWN HOLDINGS 263 N MAIN ST	NEW CONSTRUCTION OF A 59 UNIT APARTMENT BUILDING - THIS PERMIT DOES NOT INCLUDE WATER TAPPING FEE'S	\$0.00	\$4,248.00
06/09/2021	2021585-3	MIDATLANTIC CONSTRUCTION 318 N MAIN ST	CHOP PRIMARY CARE CENTER - FULL FIT OUT	\$0.00	\$150.00
02/25/2021	2021108-4	MIDATLANTIC CONSTRUCTION INC 318 N MAIN ST	CHOP CORE AND SHELL	\$0.00	\$150.00
01/29/2021	20201244-3	318 N MAIN REALTY ASSOCIATES LLC 318 N MAIN ST	CHASE BANK NEW BUILD BANK BRANCH - CONTRACTOR GRACE CONSTRUCTION MANAGEMENT COMPANY LLC	\$0.00	\$150.00
01/05/2021	20201286-3	ADAMS BICKEL ASSOCIATES LLC 50 N MAIN ST	DEMOLITION, ADDITION AND RENOVATIONS TO CREATE 2 FLOORS OF COMMERCIAL SPACE AND 9 APARTMENT UNITS	\$0.00	\$150.00
04/21/2021	2021350-3	J R MAXWELL BUILDERS INC 60 E COURT ST	ALTERATION TO 2 BATHROOMS, BREAK ROOM AND CONF. ROOM	\$0.00	\$150.00
04/23/2021	20201230-2	JOSEPH MARTIN & LINDA MANNING 33 UNION ST	UPGRADE GAS SUPPLY FOR EQUIPMENT AND CONNECT ELECTRIC - GAS WORK DONE PRIOR TO APPLICATION	\$0.00	\$150.00
06/17/2021	2021692-3	LISBETH WITT 23 DOYLE ST	CREATE A FINISH SPACE TO HOUSE A SIDE BY SIDE WASHER AND DRYER	\$0.00	\$75.00



Doylestown Borough

57 W Court Street
 Doylestown, PA 18901
 Phone: (215) 345-4140
 Fax: (215) 345-8351
 Email: Doylestownborough.net

Permit Values

<u>Date</u>	<u>Permit #</u>	<u>Applicant Name/Location</u>	<u>Description</u>	<u>Est. Value</u>	<u>Fees</u>
02/03/2020	20191552-2	TRINITY GENERATORS AND ELECTRIC 264 GREEN ST	INSTALLATION OF 16KW HOUSE GENERATOR	\$0.00	\$75.00
05/14/2021	2021521-3	TIMOTHY FRANKLIN 60 HILLSIDE AVE	CONSTRUCTION OF ACCESSORY BUILDING WITH BATHROOM	\$0.00	\$75.00
09/17/2020	2020964-3	GEMMI CONSTRUCTION INC 218 GREEN ST	INTERIOR RENOVATIONS TO 3RD FLOOR MASTER SUITE, HVAC ETC	\$0.00	\$75.00
02/10/2020	202039-2	TRINITY GENERATORS AND ELECTRIC 71 MEADOW LN	INSTALLATION OF A 10KW GAS HOUSE GENERATOR	\$0.00	\$75.00
01/21/2021	202171-3	KINYON CUSTOM CONSTRUCTION LLC 250 HILLENDALE DR	1 STORY ADDITION WITH POWDER ROOM AND MUDROOM AT REAR OF HOUSE. REMODEL KITCHEN AND ADD A/C TO 1ST FLOOR ADDITION	\$0.00	\$75.00
01/30/2020	202095-3	J R MAXWELL BUILDERS INC 150 HILLENDALE DR	ALTERATION TO EXISTING HOME - REWORK FLOOR PLAN AND NEW KITCHEN	\$0.00	\$75.00
12/29/2020	20201412-1	PROFESSIONAL TANK AND ENVIRONME 545 LINDEN AVE	REMOVE 275 GALLON HEATING OIL TANK	\$0.00	\$79.50
01/08/2021	202127-2	HOP ENEGERY - BRINKERS 545 LINDEN AVE	REPLACE AC WITH HEAT PUMP	\$0.00	\$75.00
01/07/2021	202125-2	MAYALL ELECTRIC 265 GREEN ST	INSTALLATION OF PROPANE GENERATOR	\$0.00	\$75.00
5 03/01/2021	2021209-2	JCM MACHINERY INC DBA GENPRO POW 1 COUNTRY CLUB LN	INSTALLATION OF HOUSE GENERATOR 14W GAS	\$0.00	\$75.00



Doylestown Borough

57 W Court Street
 Doylestown, PA 18901
 Phone: (215) 345-4140
 Fax: (215) 345-8351
 Email: Doylestownborough.net

Permit Values

<u>Date</u>	<u>Permit #</u>	<u>Applicant Name/Location</u>	<u>Description</u>	<u>Est. Value</u>	<u>Fees</u>
01/04/2021	20201410-2	E C BENTZ ELECTRICAL CONTRACTOR 141 HOMESTEAD DRIVE	INSTALLATION OF PROPANE POWERED HOUSE GENERATOR	\$0.00	\$75.00
01/12/2021	202118-2	CREEKSIDE ELECTRIC 47 BENNETT DR	INSTALLATION OF 200 AMP PANEL AND 16KW NATURAL GAS GENERATOR	\$0.00	\$75.00
08/16/2021	2021892-4	FREDERICK R & MARY LOU ERK 48 GOLF VIEW RD	Addition to the back of the house.	\$0.00	\$75.00
09/16/2020	2020937-3	DOYLESTOWN BORO TRUST 10 MCKINSTRY DR	ADDITION AND ALTERATION TO EXISTING BUILDING FOR A NEW FAMILY OR ASSISTED USE TOILET AND BATHING ROOM	\$0.00	\$0.00
04/19/2021	2021341-3	GROSSCUP CONSTRUCTION 11 HICKORY DR	CONSTRUCTION OF ADDITION TO INCLUDE A MASTER BEDROOM AND 2 BATHS	\$0.00	\$75.00
04/08/2020	2020321-3	GROSSUP CONSTRUCTION 6 CHESTNUT DR	ADDITION TO INCLUDE BATHROOM AND CLOSET - DECK ON PLANS NOT PART OF THIS PERMIT	\$0.00	\$75.00
09/07/2021	2021997-4	MARTIN & JOANNA MCGOWAN 11 JUNIPER DR	Installation of a pool and detached garage	\$0.00	\$75.00
01/26/2021	202179-3	WEBB BUILDING GROUP 24 WALNUT LN	REPAIR DAMAGE CAUSED BY FIRE AND RENOVATE THE INTERIOR OF HOUSE. NEW WINDOWS, FIREPLACE AND SIDING.	\$0.00	\$75.00
10/16/2020	20201011-2	TONY CRENSHAW 23 WALNUT LN	INSTALLATION OF GAS FIRE PIT	\$0.00	\$79.50
03/02/2020	2020212-1	BRYAN & KRISTINE HEWITT 454 LINDEN AVE	INSTALLATION OF CENTRAL AIR - NO ELECTRICAL WORK	\$0.00	\$79.50



Doylestown Borough

57 W Court Street
Doylestown, PA 18901
Phone: (215) 345-4140
Fax: (215) 345-8351
Email: Doylestownborough.net

Permit Values

<u>Date</u>	<u>Permit #</u>	<u>Applicant Name/Location</u>	<u>Description</u>	<u>Est. Value</u>	<u>Fees</u>
05/14/2020	2020453-1	PROFESSIONAL TANK AND ENVIRONME 2 SCHOOL HILL DR	REMOVE 275 GALLON HEATING OIL TANK	\$0.00	\$79.50
8 10/29/2020	20201123-2	CAMPBELL REFRIGERATION AND ELECT 71 GOLF VIEW RD	INSTALLATION OF 13KW GENERATOR	\$0.00	\$75.00
9 04/09/2021	2021366-2	E C BENTZ ELECTRICAL CONTRACTOR 336 E ASHLAND ST	INSTALLATION OF GAS HOUSE GENERATOR	\$0.00	\$75.00
09/16/2020	2020939-3	CCR GENERAL CONTRACTING LLC 408 E STATE ST	BUMP OUT 1ST FLOOR AND CREATE A NEW KITCHEN - BUMP OUT MASTER BEDROOM - ADD A REAR PORCH - NEW 2 CAR GARAGE	\$0.00	\$75.00
10 01/04/2021	20201383-2	HIGHTOWER ELECTRIC LLC 24 GOLF VIEW RD	INSTALLATION OF GAS GENERATOR	\$0.00	\$75.00
11/13/2020	20201182-3	MIN KANG 417 E STATE ST	NEW CONSTRUCTION OF SINGLE FAMILY DWELLING	\$0.00	\$75.00
11/18/2020	2020745-3	KINYON CUSTOM CONSTRUCTION LLC 87 EAST ST	CONSTRUCT 2 STORY ADDITION AND ATTACHED 2 CAR GARAGE AS SHOWN IN PLANS SUBMITTED	\$0.00	\$75.00
05/10/2021	2021511-3	WILLIAM & RUTH SNIDER 445 LINDEN AVE	CLOSING OFF 3 WINDOWS IN BACK ROOM AND INSTALLING A NEW DOOR. ADD RECESSED LIGHTING AND UPGRADE OUTLETS AND SWITCHES AS NEEDED. UPGRADE HEATING IN ROOM.	\$0.00	\$75.00
08/31/2021	2021974-2	ANDREW E & KATHLEEN S KRICK 201 BELMONT AVE	INSTALLATION OF PROPANE GENERATOR	\$0.00	\$75.00



Doylestown Borough

57 W Court Street
Doylestown, PA 18901
Phone: (215) 345-4140
Fax: (215) 345-8351
Email: Doylestownborough.net

Permit Values

<u>Date</u>	<u>Permit #</u>	<u>Applicant Name/Location</u>	<u>Description</u>	<u>Est. Value</u>	<u>Fees</u>
04/24/2020	2020400-3	BEACON CONSTRUCTION 61 N CHURCH ST	BASEMENT RENOVATION AS PER PLANS - WORK MAY NOT BEGIN UNTIL THE GOVERNORS ORDERS ARE LIFTED	\$0.00	\$75.00
06/17/2020	2020558-2	NICHOLAS GRAY 286 E COURT ST	INSTALL CENTRAL AIR AND HEATING - REPLACE WIRING AND UPGRADE - REPLACE PLUMBING	\$0.00	\$75.00
04/29/2021	2021416-3	JARRETT VAUGHAN BUILDERS 122 COTTAGE ST	RENOVATION AND NEW ADDITION TO EXISTING HOUSE	\$0.00	\$75.00
03/11/2020	2020285-2	HARRIET RATTNER 41 N CHURCH ST	INSTALLATION OF 22KW GAS GENERATOR	\$0.00	\$75.00
03/10/2020	2020290-3	HAPP CONTRACTORS INC 100 SPRUCE ST	RENOVATION OF EXISTING GARAGE AREA TO HABITABLE SPACE AS PER HARB RECOMMENDATIONS	\$0.00	\$75.00
02/19/2020	2020164-2	FRITZ CARPENTRY AND CONTRACTING 277 MAPLE AVE	REPLACE WATER LINE, UPGRADE ELECTRICAL TO 400 AMP INSTALL 38KW GENERATOR	\$0.00	\$75.00
11 10/01/2020	2020786-2	ELISA LTD 252 BELMONT AVE	INSTALLATION OF 350 KW GENERATOR WITH PAD	\$0.00	\$150.00
1/2 01/04/2021	20201428-1	THOMAS H BEINKEMPER 304 BELMONT AVE	INSTALL 16KW GENERATOR W 100 AMP TRANSFER SWITCH	\$0.00	\$75.00
10/30/2020	20201185-3	CYNTHIA & ARASH AFSHARI 375 MAPLE AVE	RENOVATION OF GUEST BATH AND LAUNDRY ROOM AS PER PLANS SUBMITTED BY JEFF BOYER HOME IMPROVEMENTS	\$0.00	\$75.00
06/05/2020	2020473-3	MACK & ROEDEL BUILDERS 327 MAPLE AVE	RENOVATION OF ROOM ABOVE GARAGE TO USE AS OFFICE SPACE FOR PROPERTY OWNER	\$0.00	\$75.00



Doylestown Borough

57 W Court Street
Doylestown, PA 18901
Phone: (215) 345-4140
Fax: (215) 345-8351
Email: Doylestownborough.net

Permit Values

13

<u>Date</u>	<u>Permit #</u>	<u>Applicant Name/Location</u>	<u>Description</u>	<u>Est. Value</u>	<u>Fees</u>
03/01/2021	2021219-2	CYDNEY CILIBERTO 94 EAST ST	INSTALLATION OF GENERATOR	\$0.00	\$75.00
03/16/2020	2020322-2	JCM MACHINERY INC/DBA GENPRO POW 401 MAPLE AVE	INSTALL 20KW NG STANDBY GENERATOR	\$0.00	\$75.00
12/11/2020	20201115-3	GREGORY A & KRISTA DAYTON VENTRE 89 COTTAGE ST	demo existing structure to foundation and add on and extend structure as per plans submitted	\$0.00	\$75.00
09/10/2020	2020947-1	JBRICK HEATING AND COOLING LLC 131 COTTAGE ST	INSTALLATION OF CENTRAL AIR - PER ZONING ANY OF THE 3 LOCATIONS ON THE PLANS ARE OK FOR PLACEMENT - ALSO SEE NOTES ON PLANS	\$0.00	\$79.50
08/05/2020	2020514-2	HARRIS COMFORT 366 MAPLE AVE	INSTALLATION OF 22 KW GENERATOR	\$0.00	\$75.00
03/09/2020	2020293-1	MICHAEL A & KRISTIN A WINTERS 375 LINDEN AVE	INSTALL GAS INSERT INTO EXISTING FIRE PLACE	\$0.00	\$79.50
06/18/2021	2021696-3	SULLIVAN BUILDING AND DESIGN GROU 2 SPRUCE ST	ENCLOSING EXISTING SUNROOM AND ADDING HEAT AND AIR CONDITIONING	\$0.00	\$75.00
09/23/2021	20211068-3	RICHARD & LISA CHASE 396 LINDEN AVE	1710 SF ADDITION INCLUDING AN ATTACHED GARAGE	\$0.00	\$75.00
09/23/2021	20211087-1	DOUGLAS A & CAROLINE TORRES 424 LINDEN AVE	REPLACEMENT OF HVAC UNIT IN SAME LOCATION	\$0.00	\$79.50
09/09/2020	2020865-3	KINYON CUSTOM CONSTRUCTION 430 LINDEN AVE	ADDITION TO EXISTING HOME - REMOVE REAR PATIO AND CONSTRUCT DECK - SAME FOOTPRINT FOR DECK	\$0.00	\$75.00

4



Doylestown Borough

57 W Court Street
Doylestown, PA 18901
Phone: (215) 345-4140
Fax: (215) 345-8351
Email: Doylestownborough.net

Permit Values

<u>Date</u>	<u>Permit #</u>	<u>Applicant Name/Location</u>	<u>Description</u>	<u>Est. Value</u>	<u>Fees</u>
10/26/2020	20201150-1	ROBERT B & JENNIFER C SIDELINKER 547 MAPLE AVE	RESIDENTIAL BUILDING PERMIT - MECHANICAL - REMOVE OLD EQUIPMENT REPLACE NEW TRANE XR13AC (COND/AH) TO EXISTING DUC. NO NEW ELECTRICAL	\$0.00	\$79.50
10/14/2020	20201109-2	TOR CHIMNEY ROAD 563 MAPLE AVE	CONVERT EXISTING FIREPLACE INTO A GAS FIREPLACE	\$0.00	\$75.00
09/15/2020	2020962-1	CLYDE S WALTON INC 567 MAPLE AVE	REMOVE AND REPLACE HVAC WITH NEW UNIT	\$0.00	\$75.00
10/01/2020	20201039-2	DAVID K STRAWN 569 MAPLE AVE	INSTALLATION OF 22KW PROPANE TANKS GENERATOR	\$0.00	\$75.00
07/14/2021	2021725-4	KINYON CUSTOM CONSTRUCTION LLC 433 BELMONT AVE	remodel existing home including MEPs	\$0.00	\$75.00
04/24/2020	2020390-1	PROFESSIONAL TANK AND ENV 516 MAPLE AVE	REMOVE AND REPLACE HEATING OIL TANK	\$0.00	\$79.50
01/08/2021	202128-1	HOP ENERGY - BRINKERS 576 MAPLE AVE	REPLACE AC CONDENSER	\$0.00	\$79.50
02/04/2020	202085-2	NEWTOWN ELECTRONICS 212 E ASHLAND ST	INSTALLATION OF 20 KW GAS HOUSE GENERATOR	\$0.00	\$75.00
08/16/2021	2021902-3	CCR GENERAL CONTRACTING 143 MEYERS DR	CREATE A 9X9 DORMER FOR A BATHROOM	\$0.00	\$75.00
04/27/2021	2021308-2	CLYDE S WALTON INC 703 S CHUBB DR	INSTALLATION OF HEAT PUMP MINI SPLIT SYSTEM	\$0.00	\$75.00




Doylestown Borough

57 W Court Street
Doylestown, PA 18901
Phone: (215) 345-4140
Fax: (215) 345-8351
Email: Doylestownborough.net

Permit Values

<u>Date</u>	<u>Permit #</u>	<u>Applicant Name/Location</u>	<u>Description</u>	<u>Est. Value</u>	<u>Fees</u>
04/08/2021	2020886-3	CHRISTINA KNIGHT 18 MCLAUGHLIN DR	FRONT PORCH ADDITION ENTRY - GARAGE AND IN-LAW SUITE AT BACK SIDE OF PROPERTY - RENOVATE LAUNDRY AND BEDROOM SPACE WITH OFFICE AS PER PLANS SUBMITTED BY BOB NASE AIA	\$0.00	\$75.00
04/12/2021	2021391-2	COLLIN TOTH 17 MCLAUGHLIN DR	INSTALLATION OF HVAC	\$0.00	\$75.00
04/12/2021	2021391-3	COLLIN TOTH 17 MCLAUGHLIN DR	INSTALLATION OF HVAC	\$0.00	\$0.00
03/03/2020	2020248-2	TRINITY GENERATORS AND ELECTRICA 122 MCCONNELL AVE	INSTALL 16KW HOUSE GENERATOR	\$0.00	\$75.00
08/25/2021	2021953-2	ROBERT J VENTRIGLIA 104 TAIFER AVE	INSTALLATION OF DUCTLESS SPLIT HEAT PUMP	\$0.00	\$75.00
11/09/2020	20201225-1	CHRISTIAN HVAC 117 TAIFER AVE	REMOVE AND REPLACE HVAC AND GAS FURNACE - SAME PLACE	\$0.00	\$154.50
06/16/2021	2021611-3	CS SERVICES 203 MURRAY DR	KITCHEN REMODEL	\$0.00	\$75.00
10/26/2020	2020883-2	SCHNEER ELECTRIC 14 BROADALE RD	INSTALLATION OF 16KW GAS HOUSE GENERATOR	\$0.00	\$75.00
10/26/2020	2020882-2	SCHNEER ELECTRIC 8 BROADALE RD	INSTALLATION OF 16KW GAS HOUSE GENERATOR	\$0.00	\$75.00
08/31/2020	2020905-1	PROFESSIONAL TANK AND ENVIRONME 35 CRESTLAND TER	REMOVAL OF 275 GALLON HEATING OIL TANK	\$0.00	\$79.50

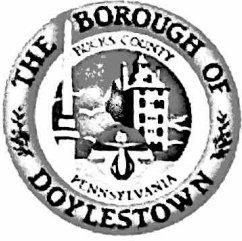

Doylestown Borough

57 W Court Street
Doylestown, PA 18901
Phone: (215) 345-4140
Fax: (215) 345-8351
Email: Doylestownborough.net

Permit Values

<u>Date</u>	<u>Permit #</u>	<u>Applicant Name/Location</u>	<u>Description</u>	<u>Est. Value</u>	<u>Fees</u>
05/19/2021	2021554-2	PERTI PLUMBING AND HVAC 232 HILLCREST DR	REPLACEMENT OF HVAC AND HOT AIR FURNACE	\$0.00	\$75.00
05/05/2021	2021493-4	M AND M LANDSCAPING LLC 172 LAFAYETTE ST	INSTALLATION OF PATIO, OUTDOOR KITCHEN, PAVILION, OUTDOOR FIREPLACE AND PERGOLA AS PER PLANS SUBMITTED	\$0.00	\$75.00
02/11/2020	20191582-3	PRIME CUSTOM BUILDERS LLC 172 LAFAYETTE ST	ADDITION TO THE REAR PART OF AN EXISTING HOME AS PER HARB'S RECOMMENDATIONS AND APPROVALS	\$0.00	\$75.00
06/17/2021	2021243-2	KIRKPATRICK ELECTRIC INC 286 W OAKLAND AVE	INSTALLATION OF 20KW PROPANE GENERATOR	\$0.00	\$75.00
01/12/2021	202142-2	KIRKPATRICK ELECTRIC INC 278 W OAKLAND AVE	INSTALLATION OF 20KW HOUSE GENERATOR - NATURAL GAS FUELED	\$0.00	\$75.00
17 01/12/2021	202142-3	KIRKPATRICK ELECTRIC INC 278 W OAKLAND AVE	INSTALLATION OF 20KW HOUSE GENERATOR - NATURAL GAS FUELED	\$0.00	\$0.00
18 07/29/2021	2021751-3	ORTEP OF PA DBA PETRO 278 PAINE ST	INSTALLATION OF 2 DUCTLESS HEAT PUMP SYSTEM ONE FOR RIGHT SIDE AND ONE FOR LEFT SIDE AS PER PLANS SUBMITTED	\$0.00	\$150.00
03/30/2021	2021321-3	CAROLINE A BRINKER 221 DAVIS RD	INSTALLATION OF HVAC	\$0.00	\$75.00
03/26/2020	2020347-1	HOP ENERGY/BRINKERS 55 CHAPMAN AVE	INSTALLATION OF MINI SPLIT SYSTEM - OUTDOOR UNIT SHALL BE NO CLOSER THAN 12' FROM PROPERTY LINE	\$0.00	\$79.50



Doylestown Borough

57 W Court Street
 Doylestown, PA 18901
 Phone: (215) 345-4140
 Fax: (215) 345-8351
 Email: Doylestownborough.net

Permit Values

<u>Date</u>	<u>Permit #</u>	<u>Applicant Name/Location</u>	<u>Description</u>	<u>Est. Value</u>	<u>Fees</u>
02/09/2021	2021130-3	CENTRAL BUCKS SCHOOL DISTRICT 375 W STATE ST	REPLACEMENT OF 36 CLASSROOM UNIT VENTILATORS WITH VERTICLE DUCTED HVAC UNITS IN NEWLY CONSTRUCTED CLOSETS IN AWING - PROVIDE TWO FRESH AIR MAKEUP UNITS AND DUCTED DISTRIBUTION SYSTEM	\$0.00	\$5,400.00
04/12/2021	2021381-4	RON AND ROSE DARE 210 N WEST ST	INTERIOR RENOVATIONS AND WINDOWS AND DOORS	\$0.00	\$75.00
08/31/2021	2021655-3	CCR GENERAL CONTRACTORS LLC 246 AVENUE A	FAMILY ROOM ADDITION	\$0.00	\$75.00
02/05/2021	2021101-3	JUDE & LONGINA VISCONTO 255 N WEST ST	Adding living space to the back of the house and over the garage	\$0.00	\$75.00
04/29/2020	2020313-3	G&G HOME IMPROVEMENTS LLC 188 N FRANKLIN ST	2ND FLOOR ADDITION TO INCLUDE 4 BEDROOMS AND 2 BATHS, KITCHEN, NEW ROOF, SIDING, DECK, WINDOWS, DOORS ETC.	\$0.00	\$75.00
07/26/2021	2021831-1	HOP ENERGY/BRINKERS 29 WOODBRIDGE DR	REPLACE HVAC	\$0.00	\$104.50
02/11/2020	2020182-1	TOTAL COMPFORT SOLUTIONS 20 WOODBRIDGE DR	REPLACE FURNACE WITH NEW	\$0.00	\$79.50
01/30/2020	202047-2	AMERICAS BEST MECHANICAL CONTRA 8 KIRKBRIDE LN	INSTALLATION OF A 20 KW GAS HOUSE GENERATOR	\$0.00	\$75.00
02/04/2020	202099-3	HAPP CONTRACTORS INC 325 S MAIN ST	INTERIOR RENOVATIONS - NO PLUMBING	\$0.00	\$150.00

P:\2008\082492.dwg Final Dwg SRV.dwg | Jan. 10, 2008--2:13pm | GDMonteleeone

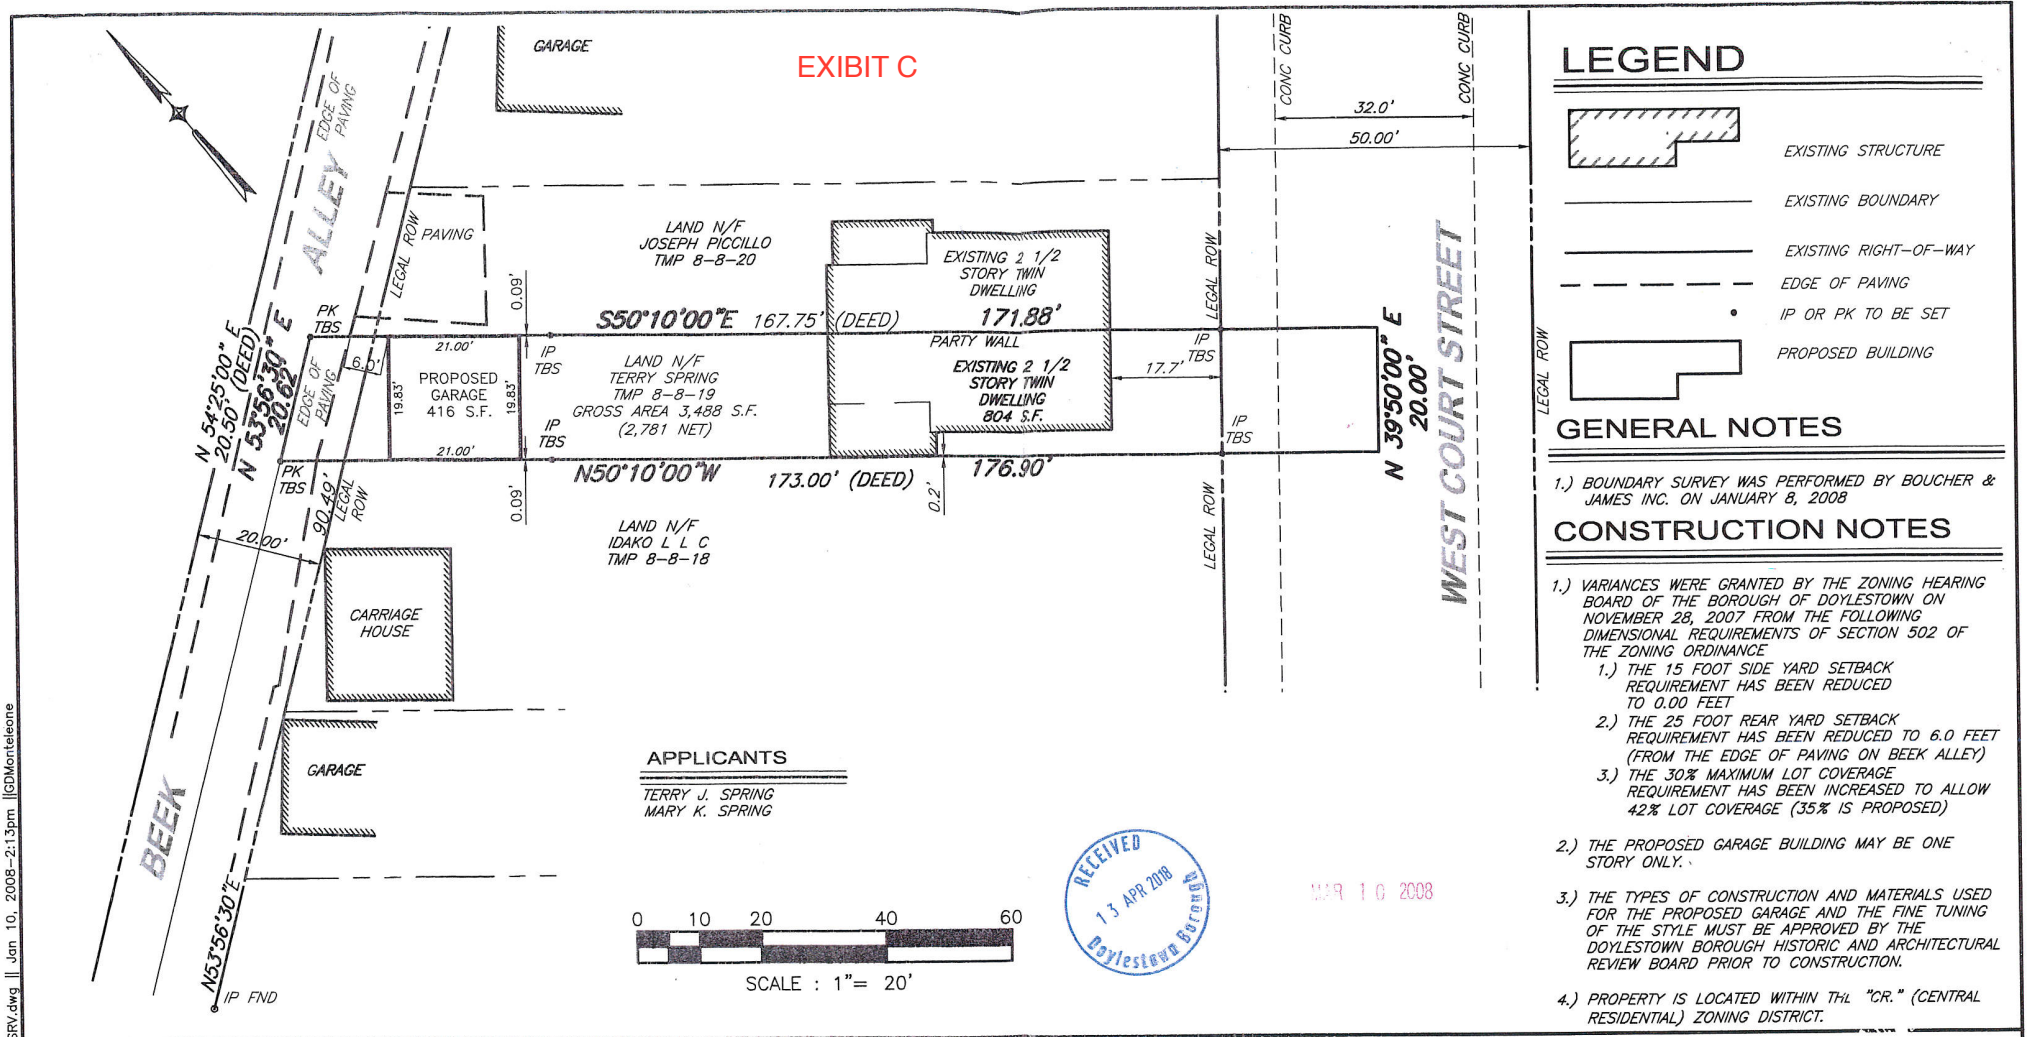


EXHIBIT C

LEGEND

- EXISTING STRUCTURE
- EXISTING BOUNDARY
- EXISTING RIGHT-OF-WAY
- EDGE OF PAVING
- IP OR PK TO BE SET
- PROPOSED BUILDING


GENERAL NOTES

1.) BOUNDARY SURVEY WAS PERFORMED BY BOUCHER & JAMES INC. ON JANUARY 8, 2008

CONSTRUCTION NOTES

- 1.) VARIANCES WERE GRANTED BY THE ZONING HEARING BOARD OF THE BOROUGH OF DOYLESTOWN ON NOVEMBER 28, 2007 FROM THE FOLLOWING DIMENSIONAL REQUIREMENTS OF SECTION 502 OF THE ZONING ORDINANCE
 - 1.) THE 15 FOOT SIDE YARD SETBACK REQUIREMENT HAS BEEN REDUCED TO 0.00 FEET
 - 2.) THE 25 FOOT REAR YARD SETBACK REQUIREMENT HAS BEEN REDUCED TO 6.0 FEET (FROM THE EDGE OF PAVING ON BEEK ALLEY)
 - 3.) THE 30% MAXIMUM LOT COVERAGE REQUIREMENT HAS BEEN INCREASED TO ALLOW 42% LOT COVERAGE (35% IS PROPOSED)
- 2.) THE PROPOSED GARAGE BUILDING MAY BE ONE STORY ONLY.
- 3.) THE TYPES OF CONSTRUCTION AND MATERIALS USED FOR THE PROPOSED GARAGE AND THE FINE TUNING OF THE STYLE MUST BE APPROVED BY THE DOYLESTOWN BOROUGH HISTORIC AND ARCHITECTURAL REVIEW BOARD PRIOR TO CONSTRUCTION.
- 4.) PROPERTY IS LOCATED WITHIN THE "CR." (CENTRAL RESIDENTIAL) ZONING DISTRICT.


APPLICANTS
 TERRY J. SPRING
 MARY K. SPRING

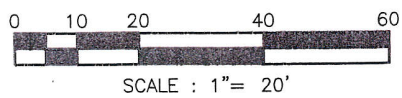

019 10 2008

PROJECT : 211 WEST COURT STREET DOYLESTOWN BOROUGH BUCKS COUNTY, PENNSYLVANIA		JOB NO.:	082492		TITLE GARAGE LOCATION PLAN
		DRAWN BY:	GFM		
OWNER : TERRY SPRING 211 WEST COURT STREET DOYLESTOWN PA, 18901		CHECKED BY:	GDM		Boucher & James, Inc. CONSULTING ENGINEERS DOYLESTOWN, PA + STROUDSBURG, PA 1456 Ferry Road, Bldg. 500: Doylestown, PA 18901 : Ph 215-345-9400 : Fax 215-345-9401
		SCALE:	1" = 20'		
		PLAN STATUS:	FINAL		
			PROJECT NAME :	211 WEST COURT STREET	
			DATE:	JANUARY 8, 2008	

SHEET
1 OF 1

From: Michael liddy Sr mliddy13@comcast.net 
Subject: Document - Oct 26, 2021
Date: October 26, 2021 at 2:03 PM
To: Michael Liddy mliddy13@icloud.com



Scanned with TurboScan.

11/16/2020 Kirkpatrick Generators Inc Mail - RE: [EXTERNAL] Peco - Increase in Natural Gas John Lund 241 W Court St Doylestown, PA 18901 - J...



EXHIBIT D

Kirkpatrick Generators <info@kirkpatrickgenerators.com>

RE: [EXTERNAL] Peco - Increase in Natural Gas John Lund 241 W Court St Doylestown, PA 18901 - JOSH BOMB

1 message

Gas - New Business - Bucks Mont <BucksMontNewBusiness@exeloncorp.com>
To: Vicki Gempp <vicki@kirkpatrickgenerators.com>, Kirkpatrick Generators <info@kirkpatrickgenerators.com>
Cc: Gas - New Business - Bucks Mont <BucksMontNewBusiness@exeloncorp.com>

Hi

This was a Josh job and he is currently not in the office so I sent over to Andy.

Gas service is adequate to handle the load of the new 225K BTU generator. Customer will need a larger gas meter – call Bill Lutz to schedule 610-941-1566.

Thanks

Alicia

From: Kirkpatrick Generators <info@kirkpatrickgenerators.com>
Sent: Wednesday, November 11, 2020 2:23 PM
To: Gas - New Business - Bucks Mont <BucksMontNewBusiness@exeloncorp.com>; Vicki Gempp <vicki@kirkpatrickgenerators.com>; Kirkpatrick Generators <info@kirkpatrickgenerators.com>
Subject: Fwd: [EXTERNAL] Peco - Increase in Natural Gas John Lund 241 W Court St Doylestown, PA 18901

Can you please let us know the status of this request for John Lund located at 241 W Court St Doylestown, PA 18901. Thanks!

Kirkpatrick Electric, Inc.

96 Moyer Road

Telford, PA 18969

215-544-5410

----- Forwarded message -----

From: Gas - New Business - Bucks Mont <BucksMontNewBusiness@exeloncorp.com>
Date: Mon, Sep 21, 2020 at 2:41 PM
Subject: RE: [EXTERNAL] Peco - Increase in Natural Gas John Lund 241 W Court St Doylestown, PA 18901
To: Kirkpatrick Generators <info@kirkpatrickgenerators.com>, Gas - New Business - Bucks Mont <BucksMontNewBusiness@exeloncorp.com>, Vicki Gempp <vicki@kirkpatrickgenerators.com>

Hi


Rec'd and I have referred over to Josh for processing – 215-845-8738.

Thanks

Alicia

From: Kirkpatrick Generators <info@kirkpatrickgenerators.com>
Sent: Monday, September 21, 2020 2:34 PM

Michael

From: Michael liddy Sr mliddy13@comcast.net 
Subject: Document - Oct 26, 2021
Date: October 26, 2021 at 2:04 PM
To: Michael Liddy mliddy13@icloud.com



Scanned with TurboScan.

EXIBIT E

Michael Lowrey

From: Castagliuolo, Alicia L.:(PECO) [Alicia.Castagliuolo@exeloncorp.com]
Sent: Tuesday, December 8, 2020 6:18 AM
To: Michael Lowrey
Subject: 73 S HAMILTON ST - DOYLESTOWN - INCREASE IN LOAD FORM

Hi Good morning,

Gas service and meter are adequate to handle the load of the new 245K Btu generator.

Thanks

Alicia Castagliuolo

Gas New Business- Bucksmont

Office - 215-845-8740

Fax - 215-956-3240

This Email message and any attachment may contain information that is proprietary, legally privileged, confidential and/or subject to copyright belonging to Exelon Corporation or its affiliates ("Exelon"). This Email is intended solely for the use of the person(s) to which it is addressed. If you are not an intended recipient, or the employee or agent responsible for delivery of this Email to the intended recipient(s), you are hereby notified that any dissemination, distribution or copying of this Email is strictly prohibited. If you have received this message in error, please immediately notify the sender and permanently delete this Email and any copies. Exelon policies expressly prohibit employees from making defamatory or offensive statements and infringing any copyright or any other legal right by Email communication. Exelon will not accept any liability in respect of such communications. -EXCIP

Michael

[Quoted text hidden]

KURT F KREMSER <aak3@mac.com>
To: Kirkpatrick Generators <info@kirkpatrickgenerators.com>
Cc: Vicki Gempp <vicki@kirkpatrickgenerators.com>

Sat, Dec 19, 2020 at 10:33 AM

PECO upgraded the meter this morning! Is there an estimated generator installation date?
Thanks and happy holidays to you all!
Kurt

Sent from my iPad

1/26

On Dec 16, 2020, at 10:59 AM, Kirkpatrick Generators <info@kirkpatrickgenerators.com> wrote:

[Quoted text hidden]

EXHIBIT F

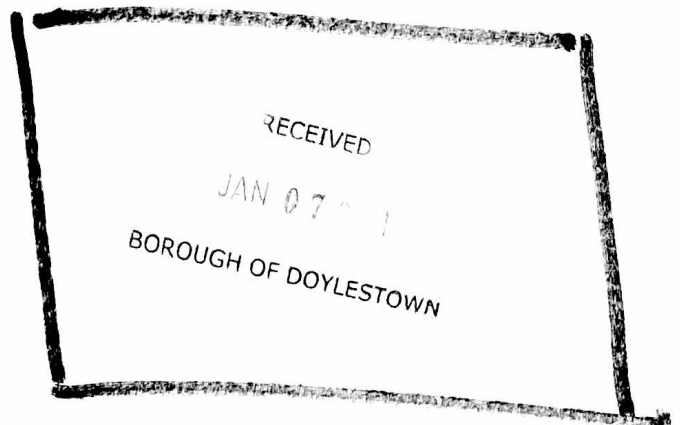


EXHIBIT F



Increase of Natural Gas Load

The information contained on this form is required to process your request to increase your natural gas load. Please complete this form and return as follows:

Delaware, York, & Chester Counties & Lower Merion mail to: 1060 W. Swedesford Rd, Berwyn, PA. 19312 OR FAX to 610-648-7771 delchesternewbusiness@exeloncorp.com	Bucks & Montgomery counties mail to: 400 Park Av, Warminster, PA. 18974 OR FAX to 215-956-3240 bucksmontnewbusiness@exeloncorp.com
QUESTIONS? CALL 1-800-454-4100	QUESTIONS? CALL 1-800-454-4100

From: Kirkpatrick Electric, Inc.
96 Moyer Rd., Telford, PA 18969
 Phone: 215-544-5410

1. Please provide the following information for the location of the gas service.

Note: If additional meter sets are required, please supply the billing information.

Square Footage of home 2374

Customer Name Kurt Kremser
 Service Address 278 W Oakland Avenue
 City, State, ZIP Doylestown, PA 18901
 Telephone 703-201-3689
 Acct. Number _____

Contactor's Name Mark Kirkpatrick
 Company Name Kirkpatrick Electric, Inc.
 Street Address 96 Moyer Rd
 City, State, Zip Telford, Pa 18969
 Telephone 215-544-5410
 E-Mail vicki@kirkpatrickgenerators.com

2. RESIDENTIAL COMMERCIAL

3. TYPE OF BUSINESS: (COMMERCIAL ONLY)

- Separation of piping (need additional meter set (s))
- New Increase in Load
- New Increase in Pressure

- Retail Store
- Institutional
- Office/Commercial
- Governmental
- Restaurant
- Industrial
- Warehouse
- Other

****PLEASE NOTE THAT ALL REQUESTS FOR ADDITIONAL LOAD TO PECO GAS SYSTEMS MUST BE REVIEWED FOR CAPACITY. DO NOT INSTALL ANY NEW GAS FIRED APPLIANCES WITHOUT FIRST CONSULTING WITH A PECO REPRESENTATIVE****

4. EQUIPMENT LIST ITEMIZATION Will "heating load" be added (i.e.: furnace, boiler, IR heater, rooftop heater)? Will "process load" be added (i.e.: water heater, paint dryers, fryer, grills)? Please provide the BTU input for EACH PIECE of equipment to be installed.

New	Btu Input	Existing <small>(Boiler, Furnace, WH, Grill)</small>	BTU Input
Sample: Pool Heater	400,000 BTU's	Sample: Furnace	100,000 BTU's
Kohler Generator	281,000	Water Heater	40,000
TOTAL NEW	281,000	TOTAL EXISTING	40,000

5. WHICH NATURAL GAS DELIVERY PRESSURE IS REQUIRED TO YOUR BUILDING:

- LOW 6" w.c. (0.21 PSIG) 12.2" w.c. (0.44 PSIG) 2 PSIG 5 PSIG 10 PSIG LINE

EXHIBIT G

Power Outages
2019
July 1 2019
August 9 2019
October 31 2019
2020
April 13 2020
June 4 2020
August 4 2020
October 2 2020
October 29 2020
December 25 2020
2021
April 1 2021
April 17 2021
May 27 2021
May 29 2021
June 5 2021
July 2 2021
July 31 2021
August 28 2021
September 8 2021
October 4 2021

Updated per phone call with PECO on October 26 at 1:30pm to confirm all reported outages

EXHIBIT H

SR_ID	Lead_ID	Street_Name	Date Created	Status	Date_Created	PECO General Response	M.Liddy Comments
3532	175103	336 maple ave	jul 9 2020	Rejected	jul 9 2020	Low capacity, can not add load,	No permit on file with Doylestown borough
3732	176180	417 w oakland st	aug 14 2020	Rejected	sept 21 2020	Low capacity, can not add load,	Installed using Propane
3822	176485	272 w court st	sept 11 2020	Rejected	sept 11 2020	Low capacity, can not add load,	No permit on file with Doylestown borough
3823	176487	266 paine st	sept 11 2020	Rejected	sept 21 2020	Low capacity, can not add load,	No permit on file with Doylestown borough
		241 W Court st		APPROVED	sept 21 2020		Exhibit D Email from Alicia Castagliuolo forwarding to Josh Bomb for processing
3891	176758	5 w oakland st	sept 23 2020	Rejected	sept 30 2020	Low capacity, can not add load,	No permit on file with Doylestown borough
3931	176950	73 s hamilton st	oct 3 2020	Rejected	oct 6 2020	Low capacity, can not add load,	No permit on file with Doylestown borough
3932	176951	255 w court st	oct 3 2020	Rejected	oct 6 2020	Low capacity, can not add load,	No permit on file with Doylestown borough
3934	176990	7 n main st	oct 6 2020	Rejected	oct 13 2020	Low capacity, can not add load,	No permit on file with Doylestown borough
		241 W Court st		APPROVED	nov 16 2020		Exhibit D Email from Alicia Castagliuolo forwarding to Kirkpatric electrical contractor "service is adequate to handle 22kw gas generator"
4302	178045	385 w oakland st	nov 19 2020	Rejected	dec 8 2020	Low capacity, can not add load,	No permit on file with Doylestown borough
		73 S Hamilton st		Approved	dec 8 2020		EXHIBIT E Email from Alicia Castagliuolo to Mike Lowrey stating "Gas service and meter are adequate to handle load of 24.5kw gas generator"
		278 W Oakland		Approved	dec 19 2020		EXHIBIT F Email from Kirkpatrick electric to Doylestown Borough "PECO upgraded the meter this morning"
		211 W Court St	14-Jun	Rejected	Jun 16 2021		This is my application rejection date
5044	183758	83 harvey st	sept 10 2021	Rejected	sept 10 2021	Low capacity, can not add load,	No permit on file with Doylestown borough
5055	183899	7 n main st	sept 14 2021	Rejected	sept 15 2021	Low capacity, can not add load,	No permit on file with Doylestown borough

Khadijah Scott, Esquire
Assistant General Counsel
2301 Market Street / S23-1
Philadelphia, PA 19103

Direct Dial: 215-841-6841

October 22, 2021

VIA E-MAIL

Honorable Eranda Vero
Pennsylvania Public Utility Commission
Office of Administrative Law Judge
801 Market Street, Suite 4063
Philadelphia, PA 19107

RE: Michael Liddy v. PECO Energy Company
Docket No. C-2021-3028123
Date of Hearing: October 27th 2021 at 10:00 a.m.

Dear Judge Vero:

Enclosed please find a copy of PECO Energy Company updated Exhibits 1 through 5, which it intends to use in the above referenced hearing. By copy of this letter, I am sending a copy of same to the Complainant.

Please call my direct dial number if you have any questions regarding this case.

Respectfully submitted,



Khadijah Scott

KS/ab
Enclosure

Cc: Michael Liddy (via email)

EXHIBIT 1

EXHIBIT 2

LEGEND



- LIMITED ACCESS HIGHWAY
- STATE ROUTE AND NUMBER
- STATE MAINTAINED BRIDGE ON BOROUGH STREET
- BOROUGH STREET NAME AND SEGMENT LENGTH IN MILES
- TURNBACK BOROUGH STREET
- BOROUGH ALLEY
- OTHER ROAD
- RAILROAD
- STATE BOUNDARY
- COUNTY BOUNDARY
- TOWNSHIP BOUNDARY
- CITY BOUNDARY
- BOROUGH BOUNDARY
- MUNICIPAL BUILDING
- SPLIT MILEAGE BETWEEN MUNICIPALITIES
- SCHOOL, COLLEGE OR UNIVERSITY
- POINT OF INTEREST

- ASHLAND ST
- ATKINSON DR
- AVENUE A
- BEEK ST
- BELMONT AV
- BELMONT CT
- BELMONT SQ
- BENNETT DR
- BORO MILL HILL RD
- BRIDGE ST
- BROAD ST
- BROADALE CT
- BROADALE RD
- BUNKER ST
- CENTER ST
- CHANDLER CT
- CHAPMAN AV
- CHESTNUT DR
- CHUBB DR
- CHURCH ST
- CLEMENS RD
- CLINTON ST
- COTTAGE ST
- COURT ST
- CREEK DR
- CRESTLAND TER
- DAVIS RD
- DECATUR ST
- DONALDSON ST
- DOYLE ST
- EAST HILL DR
- EAST ST
- EDISON LA
- FONTHILL DR
- FOREST DR
- FRANKLIN ST
- FROSTERY DR
- GLEN DR
- GOLFVIEW RD
- GREEN ST
- HAMILTON ST
- HART AV
- HARVEY AV
- HICKORY DR
- HILLCREST DR
- HILLCREST DR
- HILLENDALE DR
- HILLSIDE AV
- HOMESTEAD DR
- JACKSON ST
- JEFFERSON ST
- JUNIPER DR
- KERSHAW AV
- KREUTZ AV
- LACEY AV
- LAFAYETTE ST
- LANTERN DR
- LINCOLN AV
- LINDEN AV
- LOGAN ST
- MAPLE AV
- MAPLE LA
- MARY ST
- MCCONNELL AV
- MCLAUGHLIN DR
- MCKINSTRY DR
- MEADOW LA
- MECHANIC ST
- MEMORIAL DR
- MERCER AV
- MILLER AV
- MURRAY DR
- MYERS DR
- NORTH ST
- OAKLAND AV
- OLD MAIN ST
- ORCHARD LA
- PAINE ST
- PEARL DR
- PINE ST
- ROHR DR
- SANDY RIDGE DR
- SCHOOL HILL DR
- SCHOOL LA
- SCOTT RD
- SCOUT WY
- SHADY RETREAT RD
- SHEWELL AV
- SPRUCE ST
- STACEY DR
- STRYKER AV
- TAIFER AV
- TAYLOR AV
- TIMOTHY DR
- UNION ST
- VETERANS LA
- WALNUT LA
- WALTON AV
- WASHINGTON ST
- WEST ST
- WOOD ST
- WOODBIDGE DR
- WORTHINGTON ST

TOTAL MILES	
Borough Road System	29.29*
State Highway System	5.59
Total	34.88


* Includes ACT 32 Turnback Mileage of 1.34

POPULATION 8,380
(2010 Census)

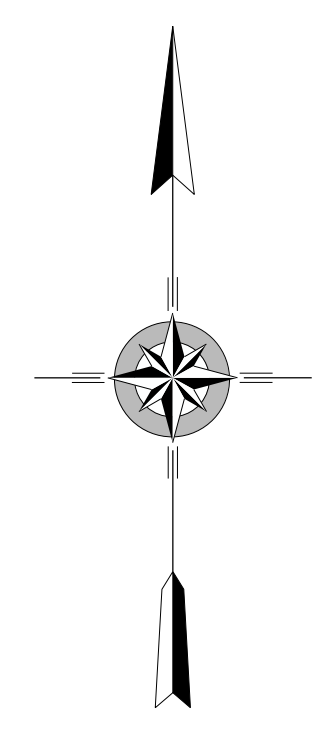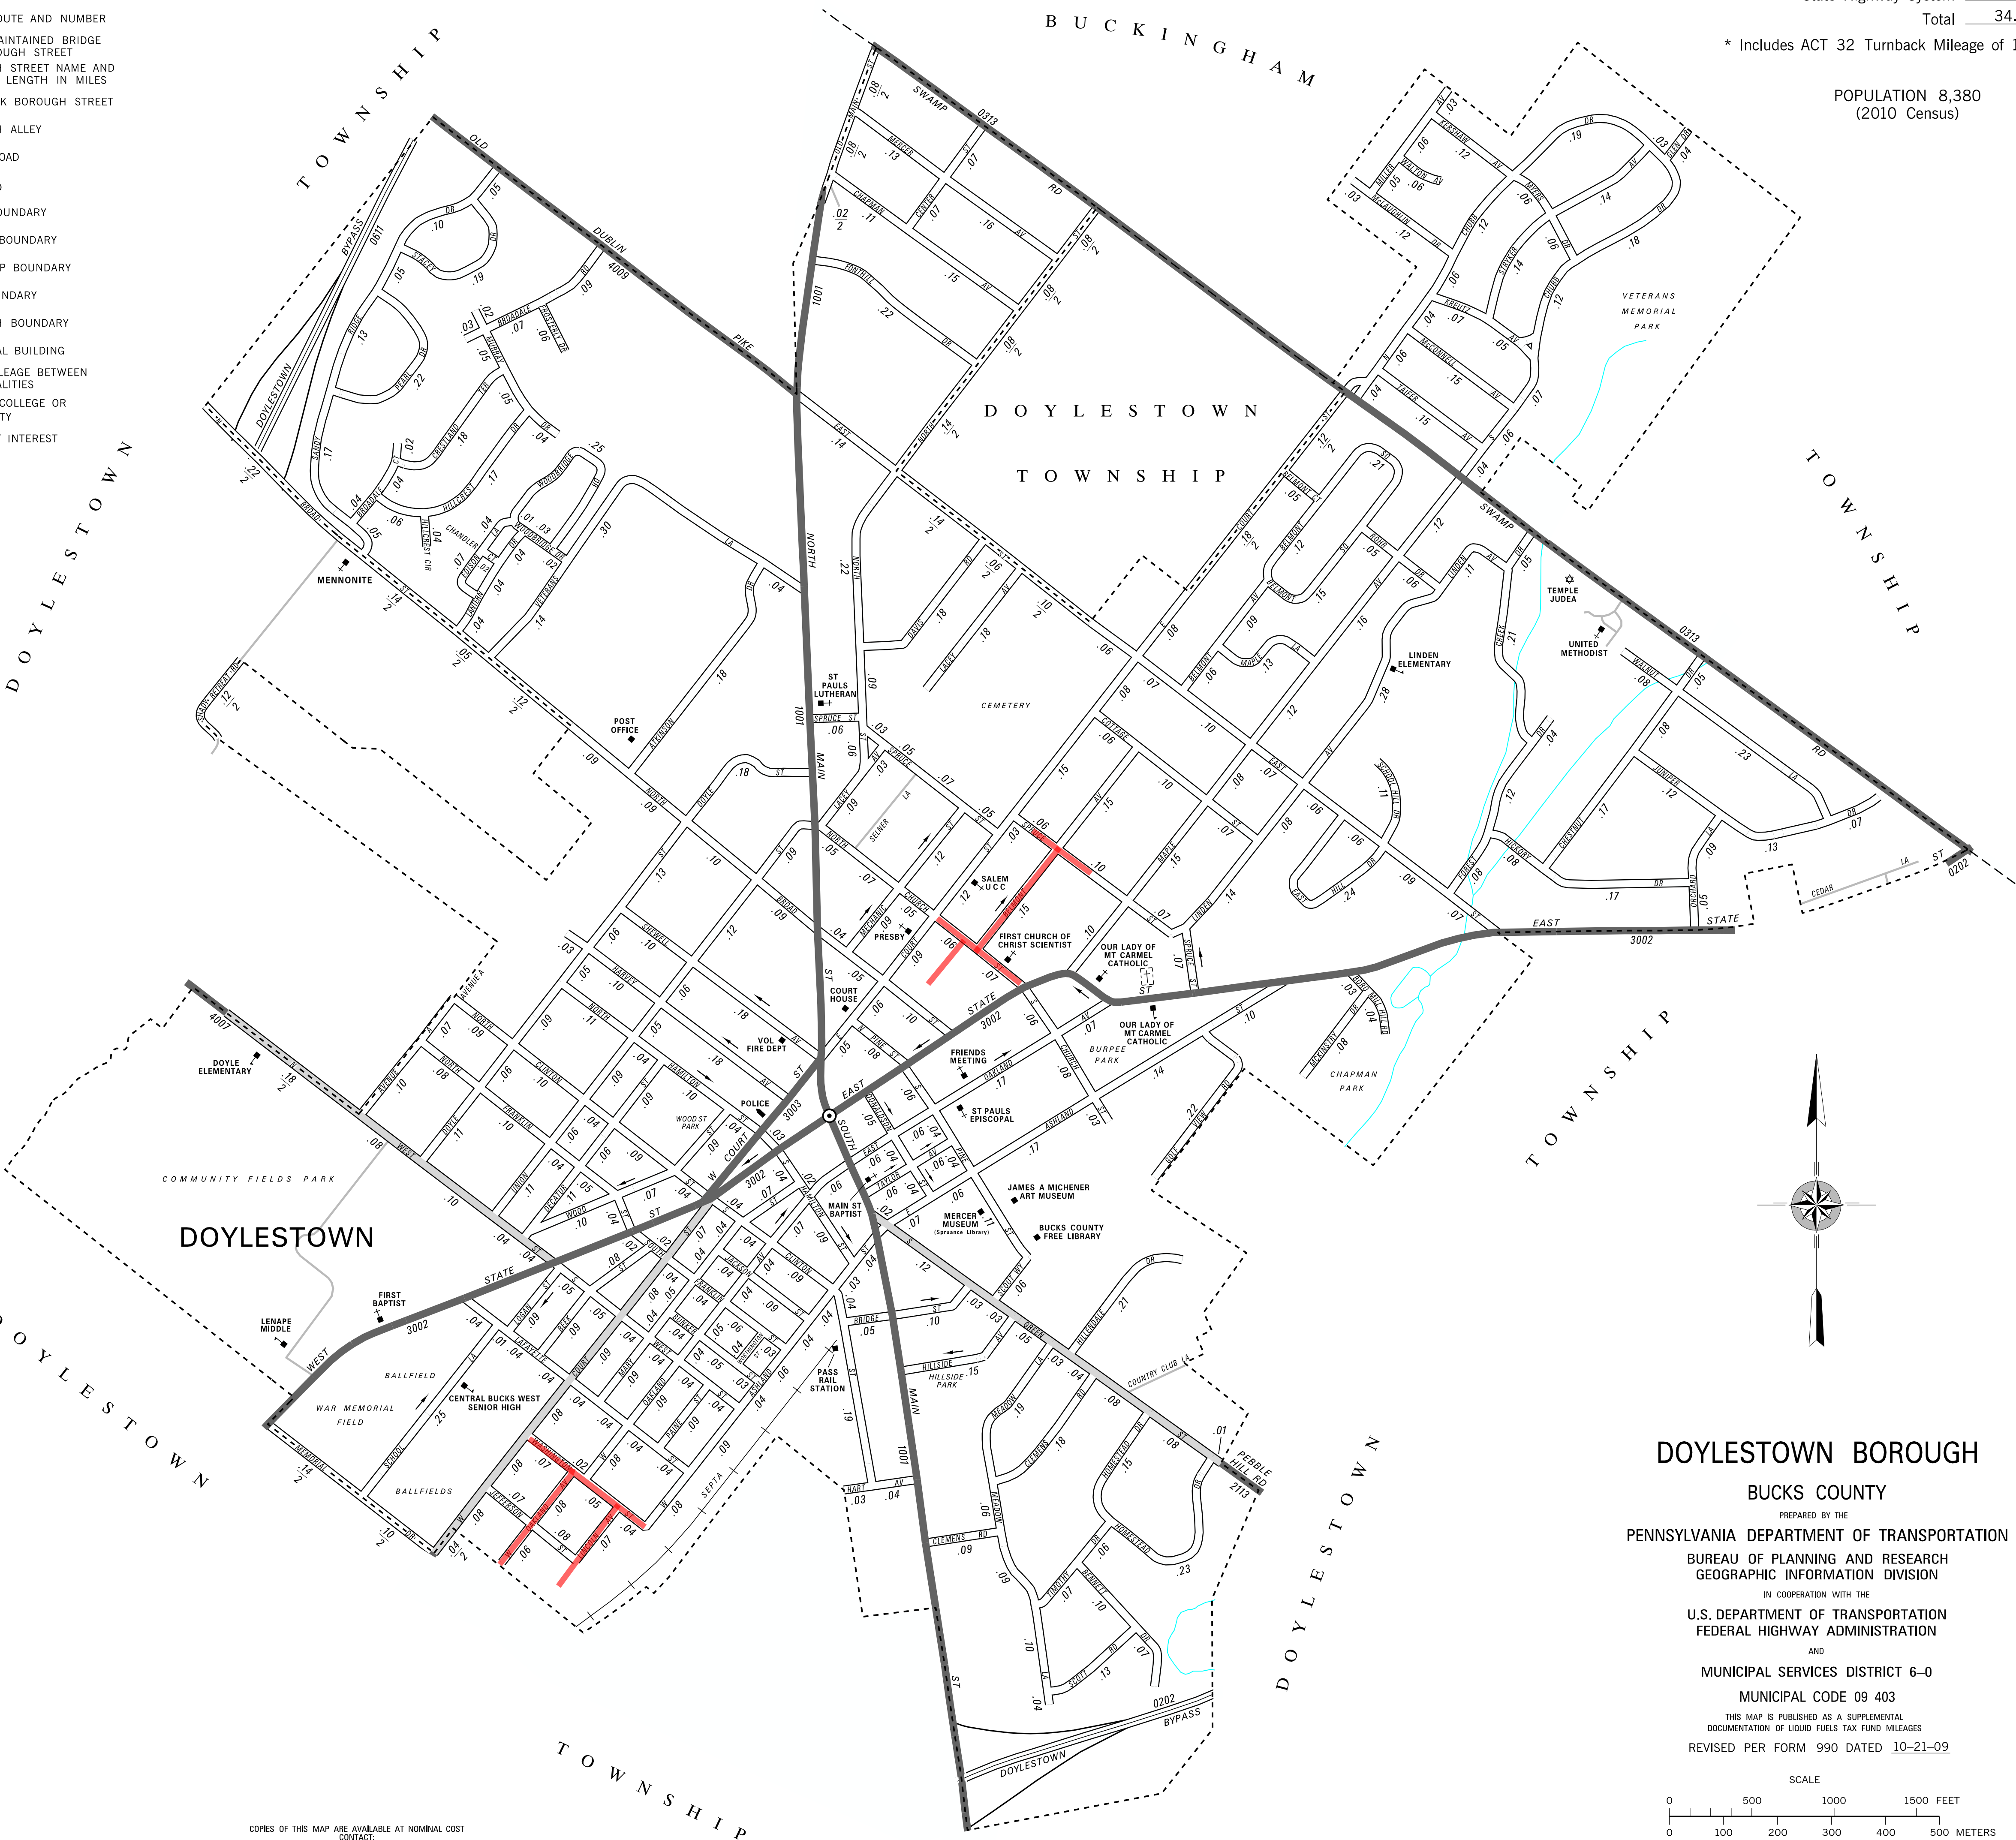

DOYLESTOWN BOROUGH
BUCKS COUNTY

PREPARED BY THE
PENNSYLVANIA DEPARTMENT OF TRANSPORTATION
 BUREAU OF PLANNING AND RESEARCH
 GEOGRAPHIC INFORMATION DIVISION
 IN COOPERATION WITH THE
 U.S. DEPARTMENT OF TRANSPORTATION
 FEDERAL HIGHWAY ADMINISTRATION
 AND
 MUNICIPAL SERVICES DISTRICT 6-0
 MUNICIPAL CODE 09 403
 THIS MAP IS PUBLISHED AS A SUPPLEMENTAL
 DOCUMENTATION OF LIQUID FUELS TAX FUND MILEAGES
 REVISED PER FORM 990 DATED 10-21-09

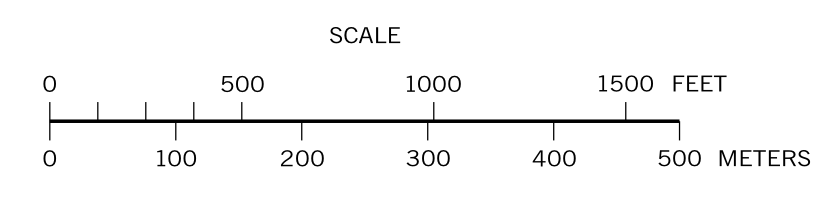

COPIES OF THIS MAP ARE AVAILABLE AT NOMINAL COST
 CONTACT:

PENNSYLVANIA DEPARTMENT OF TRANSPORTATION
 SALES STORE
 P.O. BOX 3461
 HARRISBURG, PENNSYLVANIA 17105-3451
 TELEPHONE: (717)781-4746

EXHIBIT 3



October 19, 2021

BCS Decision Report

BCS Case #: 003791598 Open Date: 2021-06-14
Customer Name: MICHAEL LIDDY
Service Address: 211 WEST COURT ST

DOYLESTOWN, PA 18901
BCS Bill Account #: 0559944017 Previous Case #:
Violation Type: NO Chapter Type:
Decision Type: O Section / Rule:
Investigator Name: TIM CLARK

Decision Issued Date:
Case Closed Date: 2021-07-21

Letter Description:

Total Balance: \$608.24 Balance Date: 2021-07-13
Amount to Restore Service: \$0.00 Amount to Continue Service: \$0.00
Date Payment Due: Regular Budget Amount: \$0.00
Special Budget Payment: \$0.00 Final Bill Monthly Payment: \$0.00
Plus Arrears Payment: \$0.00 End of Month Payment: \$0.00
Current Monthly Payment: \$0.00

Resolution Description:

VERBAL CLOSE. IN RESPONSE TO THIS COMPLAINT, THE COMPANY REPORTED THAT THERE WERE 10 SUSTAINED OUTAGES (5 MINUTES OR LONGER) IN THE PAST 24 MONTHS. EIGHT OF THESE WERE DUE TO VEGETATION AND STORMS. THE SHORTEST OUTAGE WAS 32 MINUTES AND THE LONGEST WAS 1 DAY AND 15 HOURS. ACCORDING TO THE COMPANY, THE HIGHER VOLTAGE CIRCUIT SECTION THAT FEEDS MR. LIDDY'S AREA HAS AN EXTENSIVE RIGHT OF WAY ALONG RAILROAD TRACKS THAT IS HEAVILY VEGETATED AND DIFFICULT TO ACCESS. ROUTINE TRIMMING WAS COMPLETED IN 2018. A MID-CYCLE TRIM WAS COMPLETED IN MAY 2020. THE NEXT SCHEDULED ROUTINE TREE TRIMMING WILL OCCUR IN 2022. PECO WILL PERFORM ROUTINE PREVENTIVE MAINTENANCE AND PRIORITY REMOVALS ON ALL CIRCUITS IN THE BUCKINGHAM AREA IN 2022. PLANNED WORK INCLUDES VEGETATION CLEARANCE AND AERIAL EQUIPMENT UPGRADES. ON 6/9/2021, PECO RECEIVED A GAS SERVICE APPLICATION. PECO NOTIFIED MR. LIDDY THAT THE GAS APPLICATION WAS DENIED, AS HE IS CURRENTLY ON A CAPACITY-CONSTRAINED LOW PRESSURE GAS SYSTEM. NO APPROVALS HAVE BEEN MADE FOR NEW LOAD TO THIS SYSTEM FOR OVER A YEAR. THE COMPANY'S GAS DEPARTMENT HAS ADDED A CAPACITY EXPANSION PLAN FOR 2022 WHICH WILL ALLOW FOR NEW LOAD APPROVALS. MR. LIDDY CAN RESUBMIT THE APPLICATION IN SPRING 2022. CASE DISMISSED.

EXHIBIT 4

SR_ID	LEAD_ID	STREET_NAME	CITY	CREATED_ON	CL Name	STATUS	CREATED_ON_1	Comments Re: Generator Application Rejections
3532	175103	366 MAPLE AVE	DOYLESTC	9-Jul-20		Rejected b	9-Jul-20	LP system has areas below capacity cutoff so cannot approve any additional load. There is HP nearby on Cottage
3732	176180	417 W OAKLAND	DOYLESTO	24-Aug-20		Rejected b	21-Sep-20	This block is already below capacity cutoff. No new load can be added.
3822	176485	272 W COURT ST	DOYLESTO	11-Sep-20		Rejected b	11-Sep-20	LP system has areas below capacity cutoff so cannot add additional load. There is high pressure approximately 300 ft away
3823	176487	266 PAINÉ ST	DOYLESTO	11-Sep-20		Rejected b	21-Sep-20	This LP system cannot support additional load.
3891	176758	5 W OAKLAND A\	DOYLESTO	23-Sep-20		Rejected b	30-Sep-20	Cannot not add additional load to this LP system. Areas already below capacity cutoff.
3931	176950	73 S HAMILTON S	DOYLESTO	3-Oct-20		Rejected b	6-Oct-20	LP system is already capacity constrained. No new load can be added.
3932	176951	255 W COURT	DOYLESTO	3-Oct-20		Rejected b	6-Oct-20	This is on capacity constrained LP system, no new load can be added.
3934	176990	7 N MAIN ST	DOYLESTO	6-Oct-20		Rejected b	13-Oct-20	This LP system has areas below capacity cutoff, including on this block. No new load can be added. Recommend providing an estimate for HP from further north on N Main St
4302	178045	385 W OAKLAND	DOYLESTO	19-Nov-20		Rejected b	8-Dec-20	The LP system in Doylestown is capacity constrained and cannot take on additional load. There is high pressure main on Lafayette
5044	183758	83 HARVEY	DOYLESTO	10-Sep-21		Rejected b	10-Sep-21	Doylestown LP system cannot add any capacity until expansion jobs are completed in 2022. Multiple areas are below minimum pressure
5050	183899	7 N MAIN	DOYLESTO	14-Sep-21		Rejected b	15-Sep-21	Doylestown LP system cannot support any new load until capacity expansion jobs are completed in 2022. Please have customer resubmit in 2Q2022

EXHIBIT 5

Doylestown Borough - Generator Permit Approvals

73 S Hamilton St – LP Application approved in error.

45 N Clinton St – HP (different pressure system, not capacity constrained)

241 W Court St – LP Application approved in error.

171 Mechanics St – HP (different pressure system, not capacity constrained)

1 Country Club Ln – HP (different pressure system, not capacity constrained)

47 Bennett Dr - HP (different pressure system, not capacity constrained)

23 Walnut Ln (installation of gas fire pit) – HP (different pressure system, not capacity constrained)

71 Golf View Rd – HP (different pressure system, not capacity constrained)

336 E Ashland St – HP (different pressure system, not capacity constrained)

24 Golf View Rd – HP (different pressure system, not capacity constrained)

252 Belmont Ave – HP (different pressure system, not capacity constrained)

304 Belmont Ave – HP (different pressure system, not capacity constrained)

94 East St – HP (different pressure system, not capacity constrained)

366 Maple Ave – LP Application rejected to add load. Customer went with propane for generator

14 Broadale Rd – HP (different pressure system, not capacity constrained)

8 Broadale Rd – HP (different pressure system, not capacity constrained)

278 W Oakland Ave -LP Application approved in error.